




1 EAST ELEVATION  
1 : 200

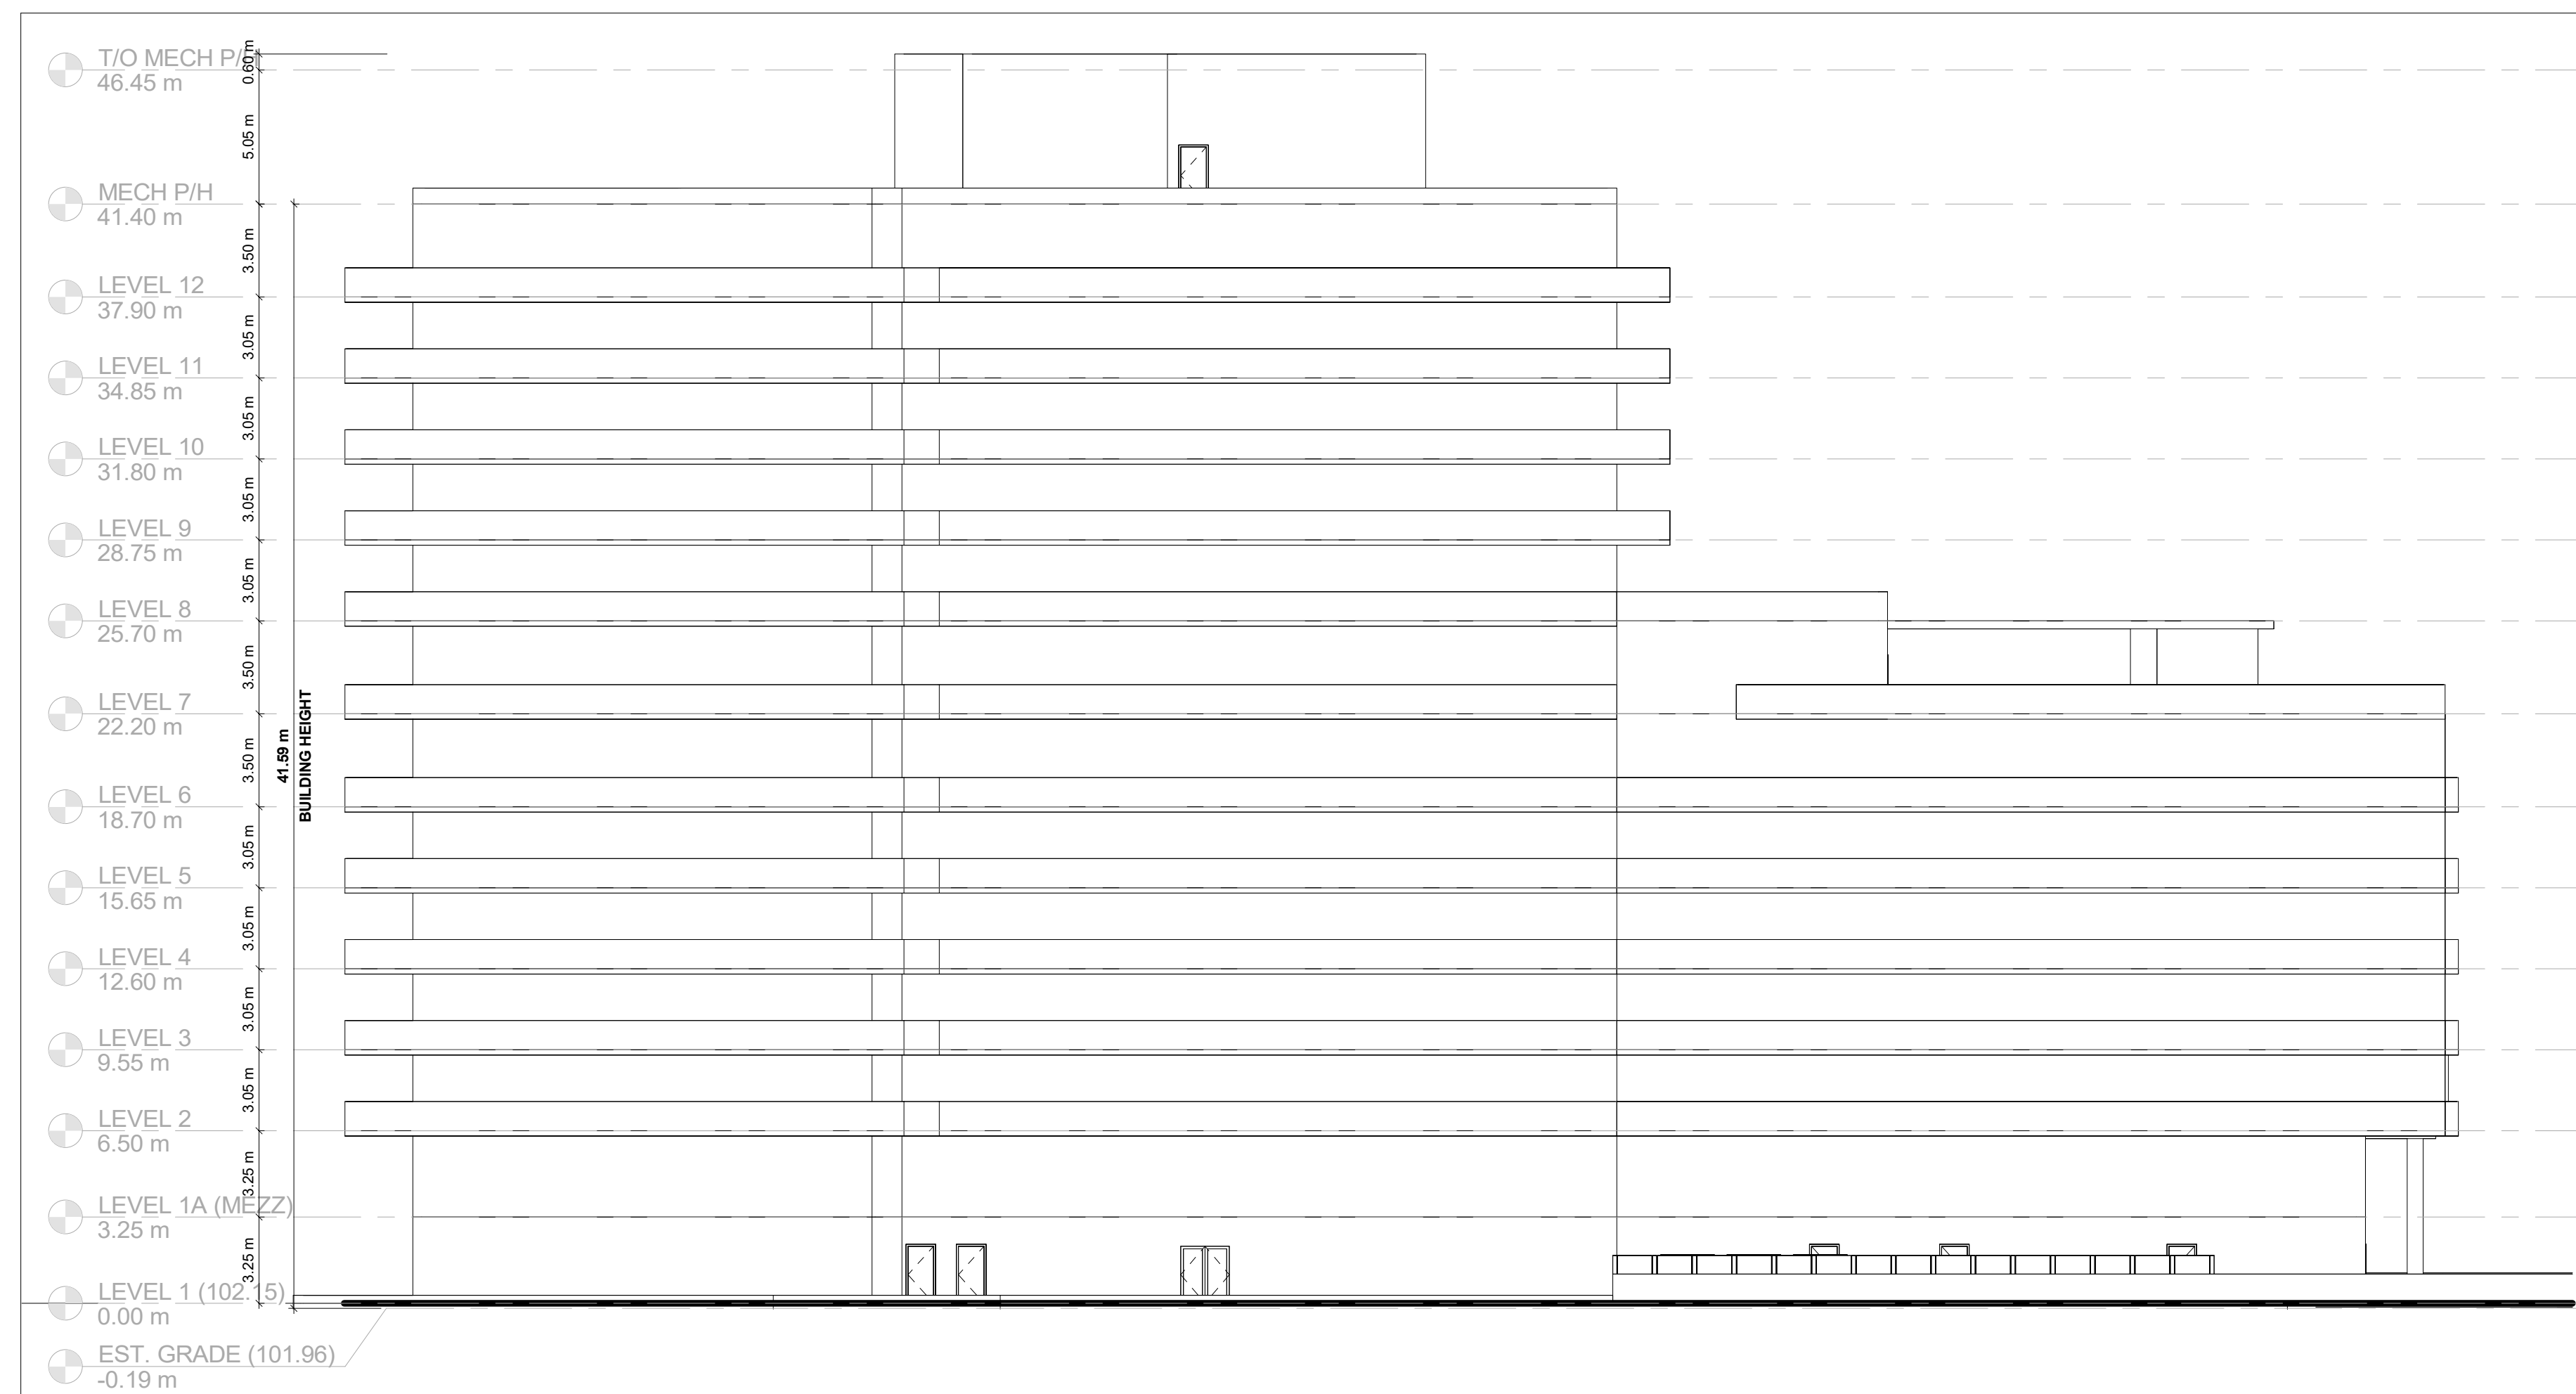

3 SOUTH ELEVATION  
1 : 200

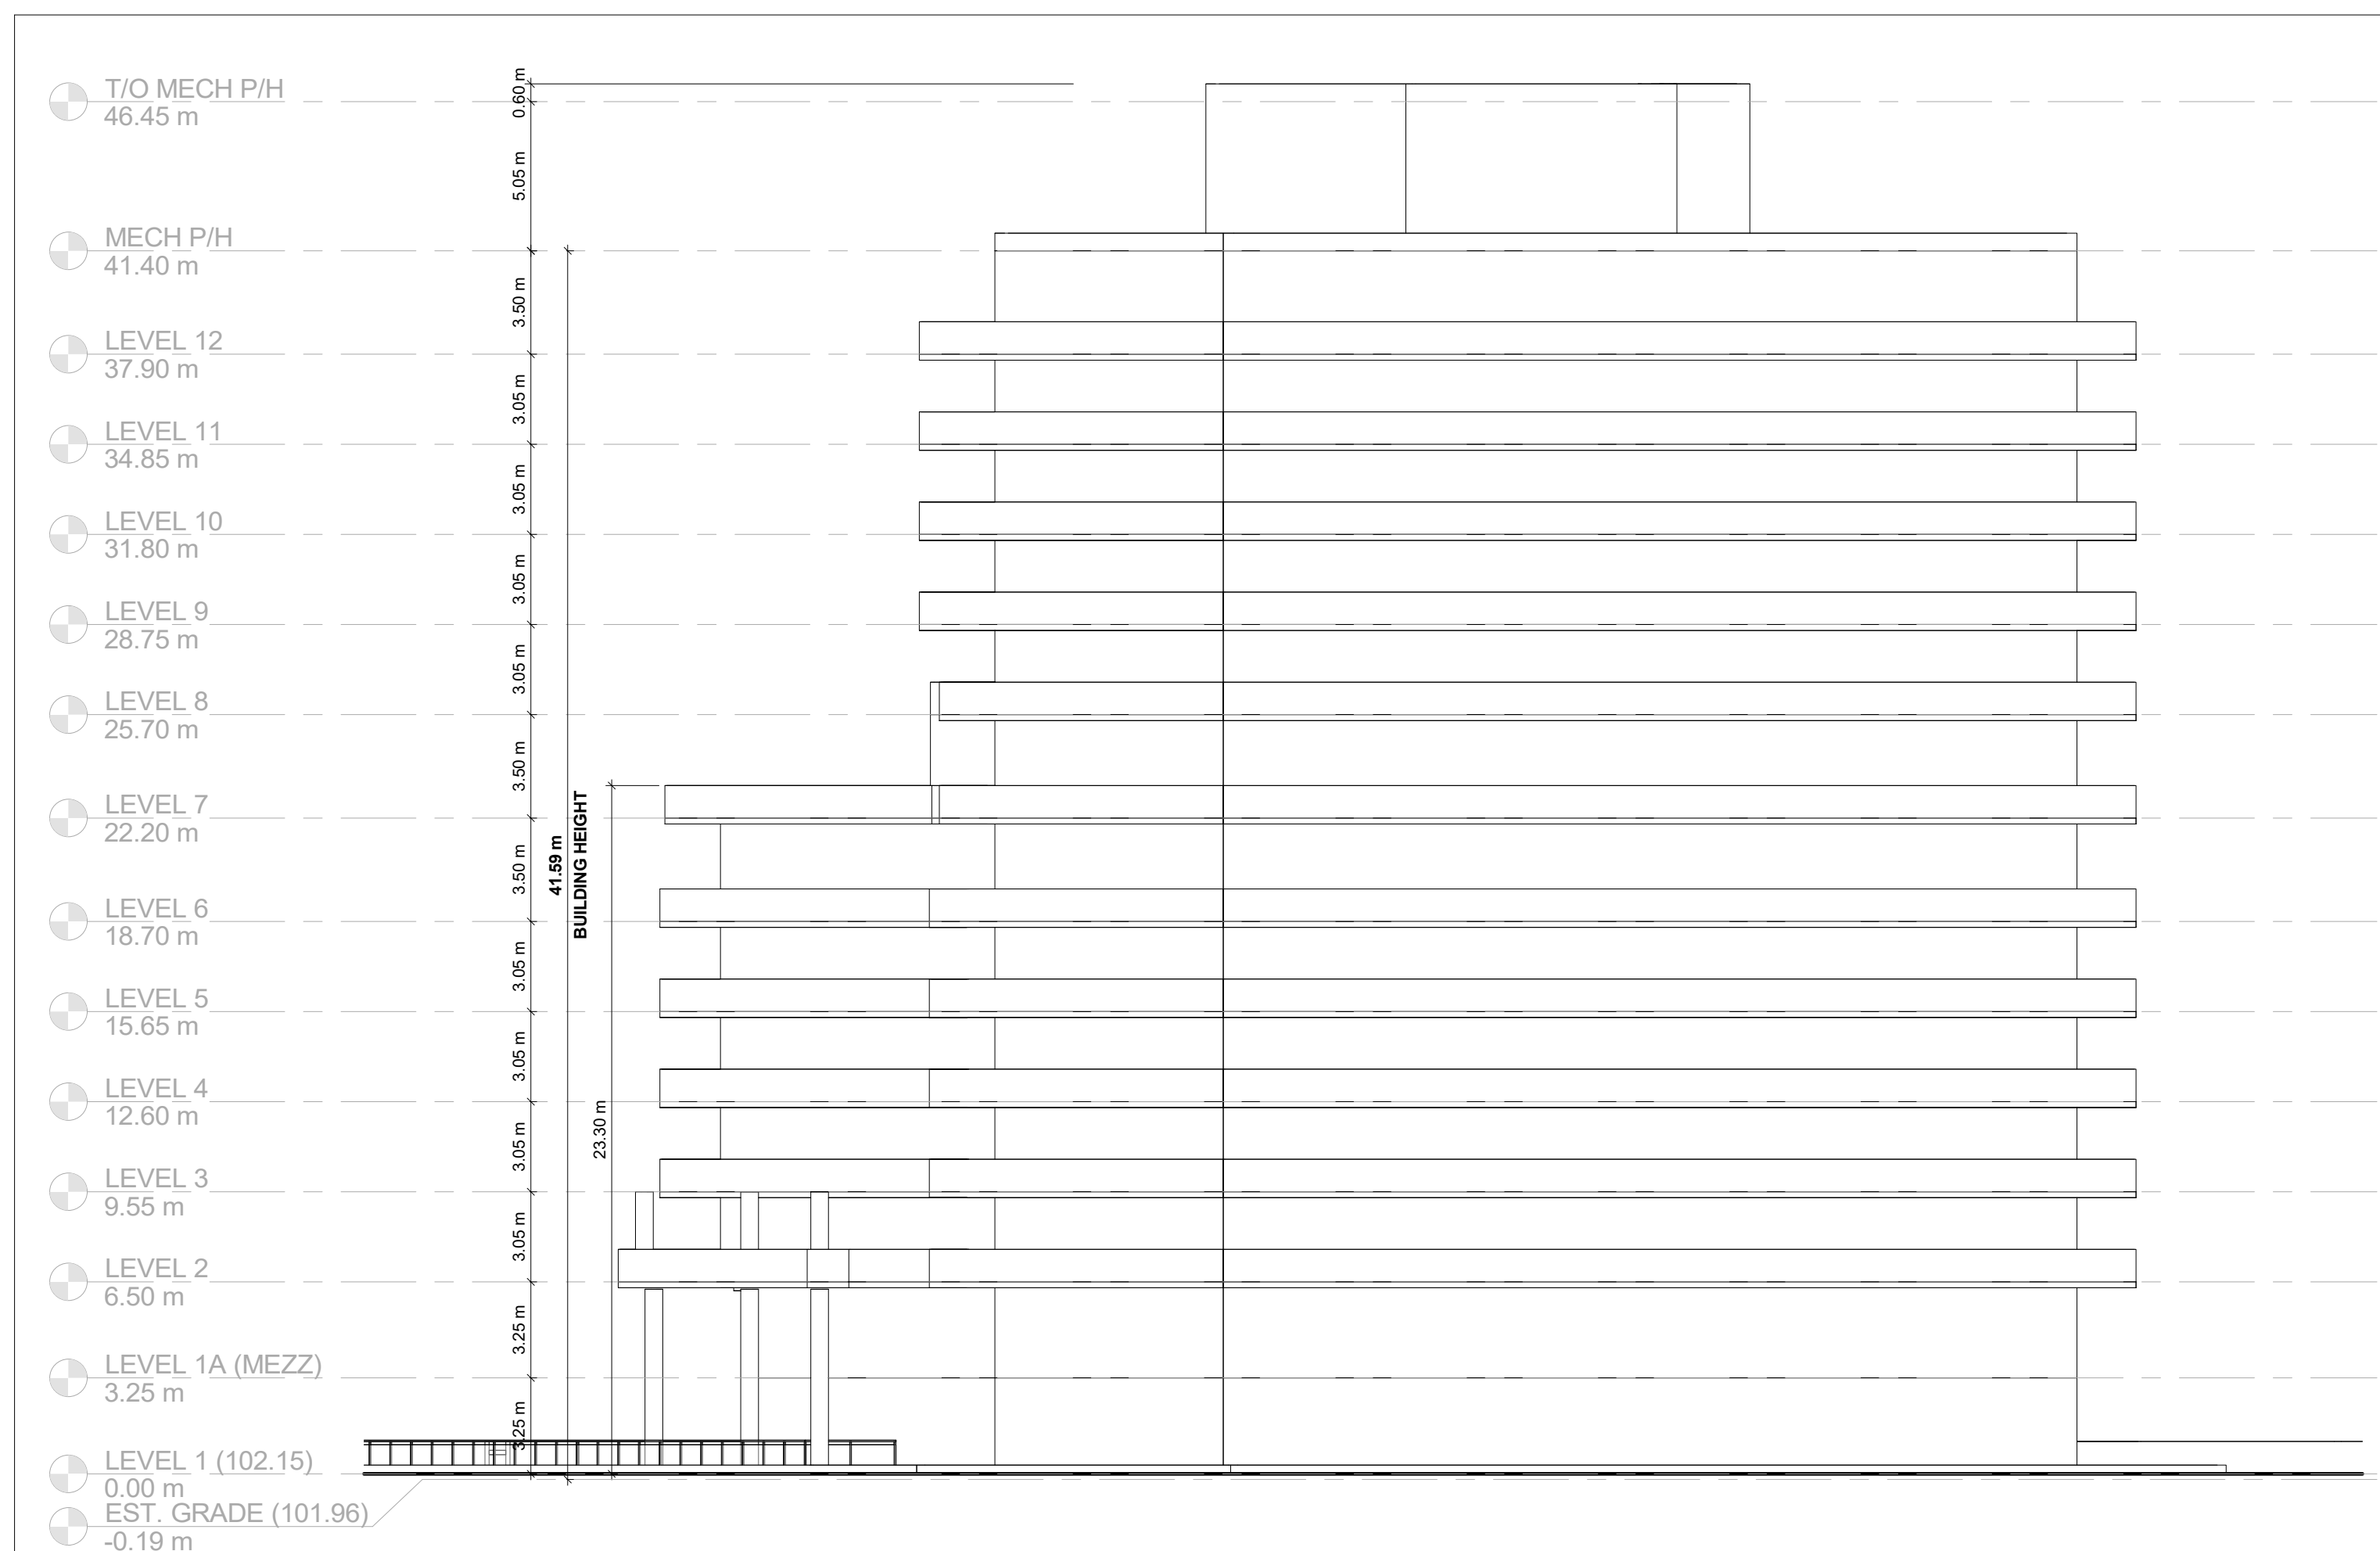

2 WEST ELEVATION  
1 : 200

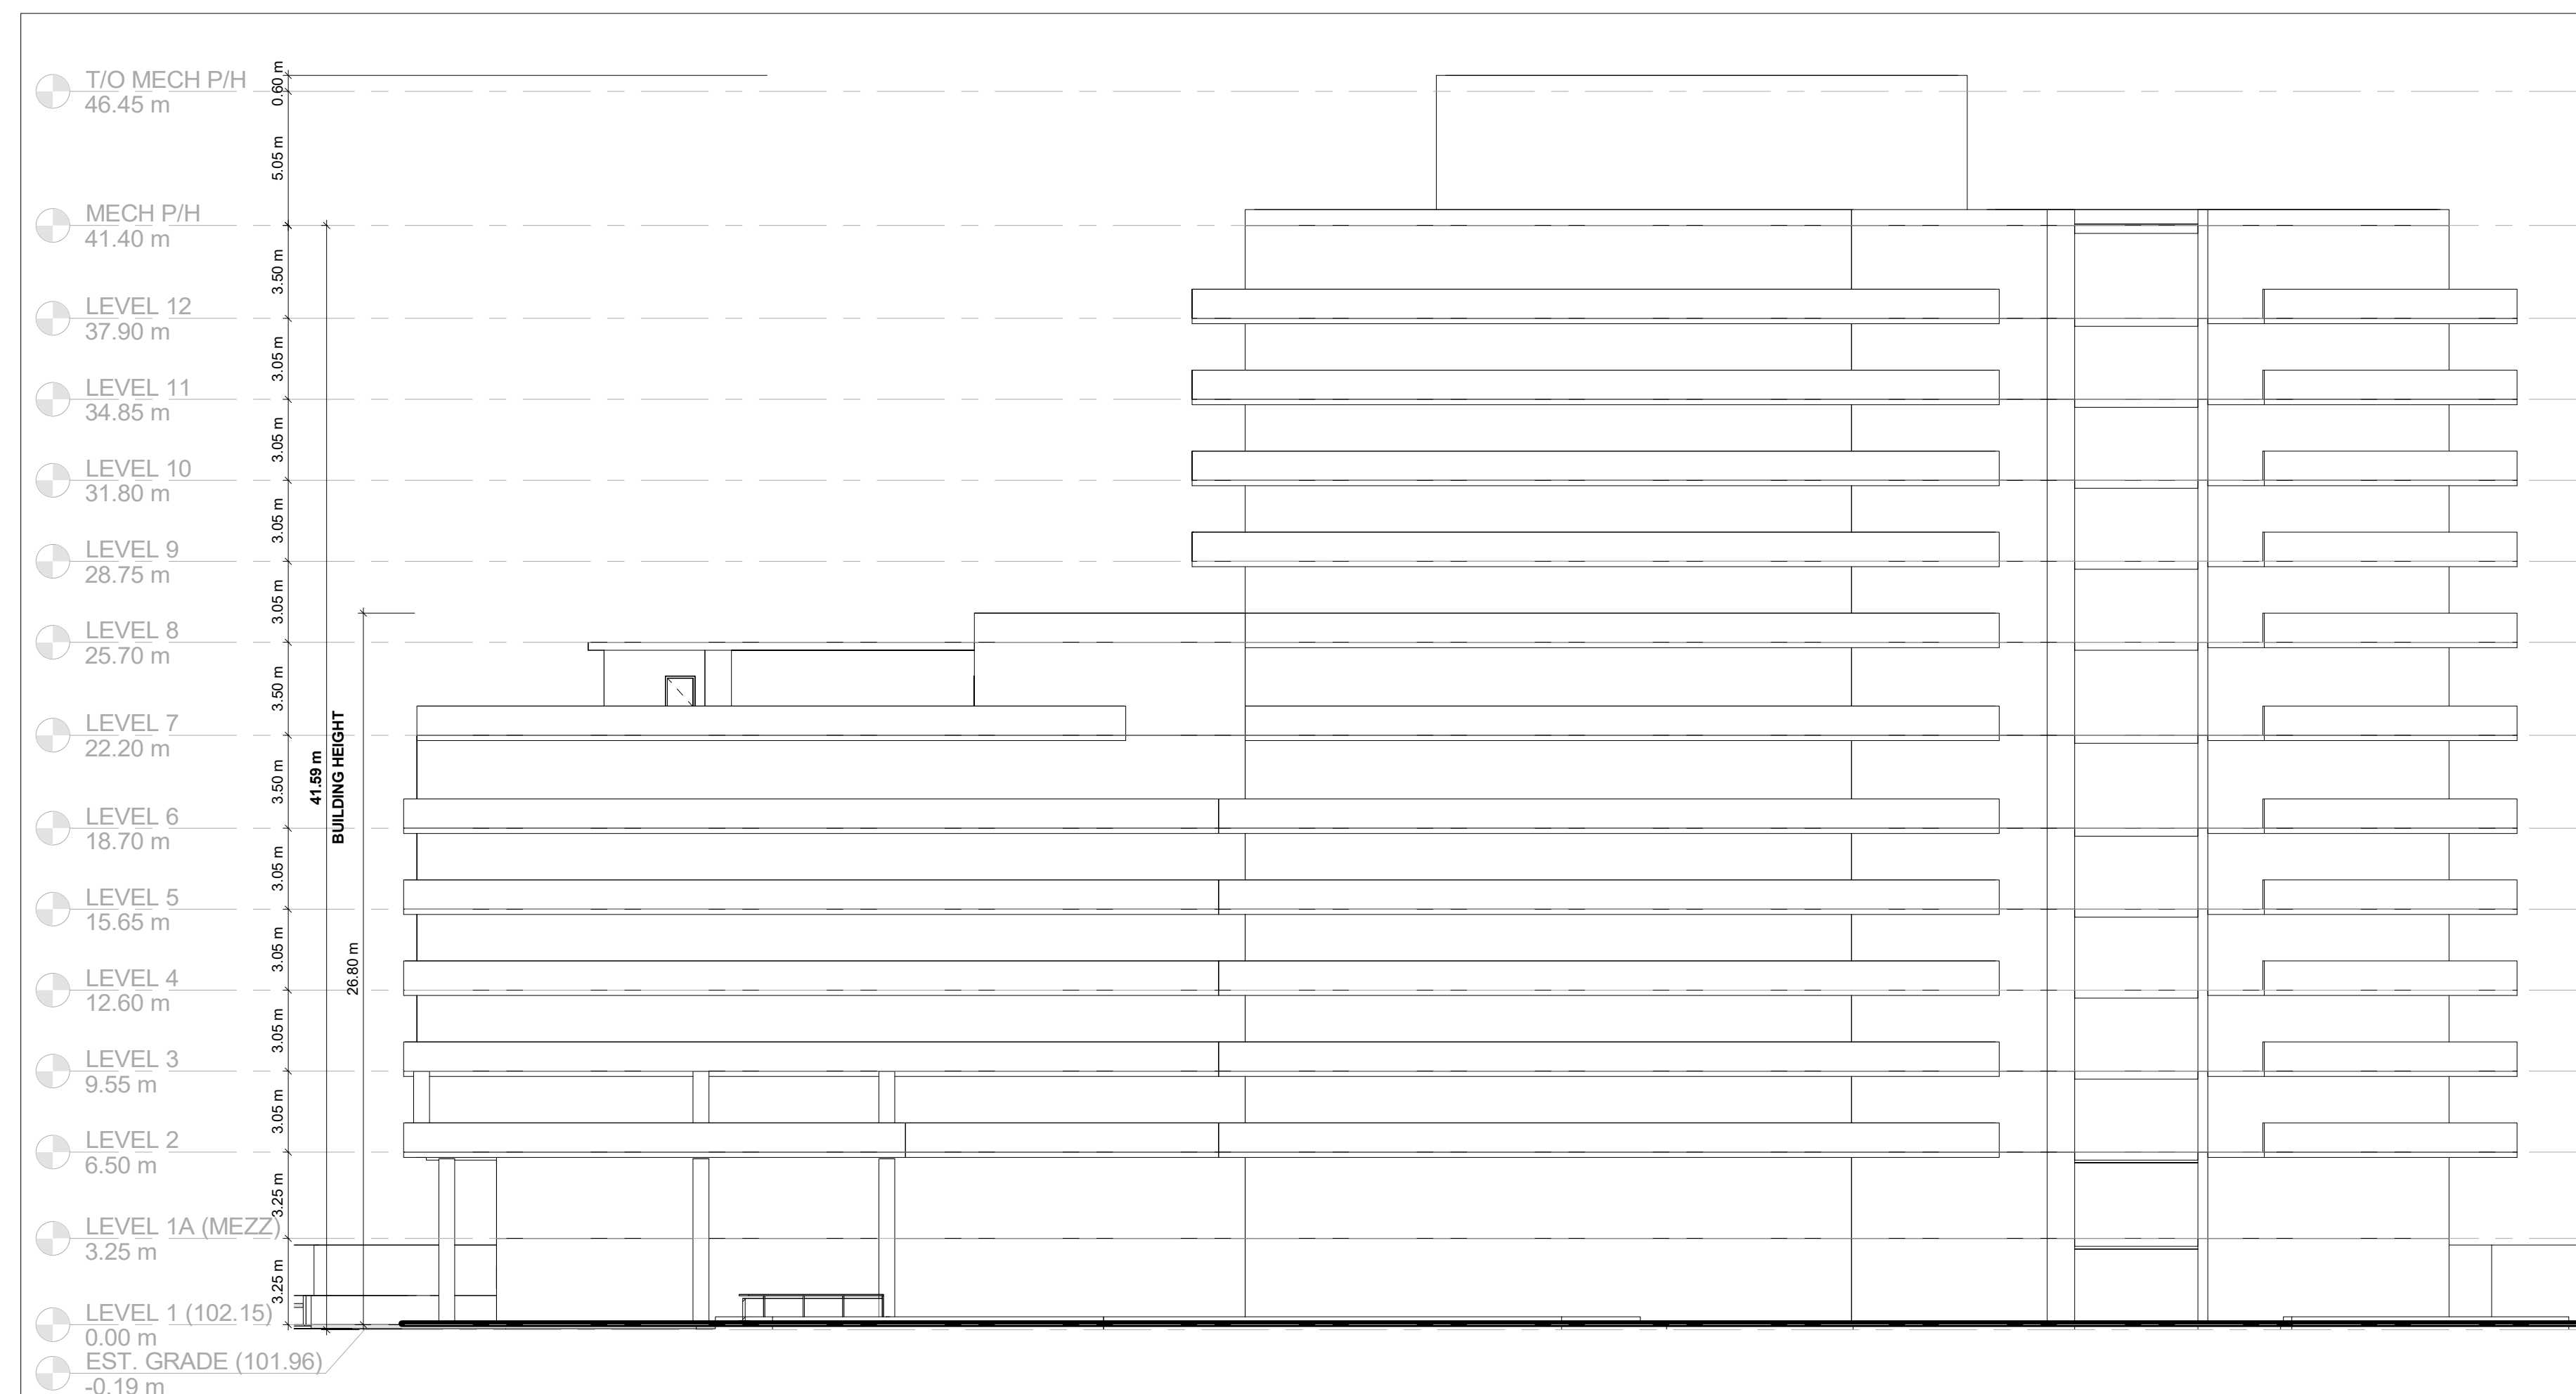

4 NORTH ELEVATION  
1 : 200