




① LEVEL 1
1 : 200

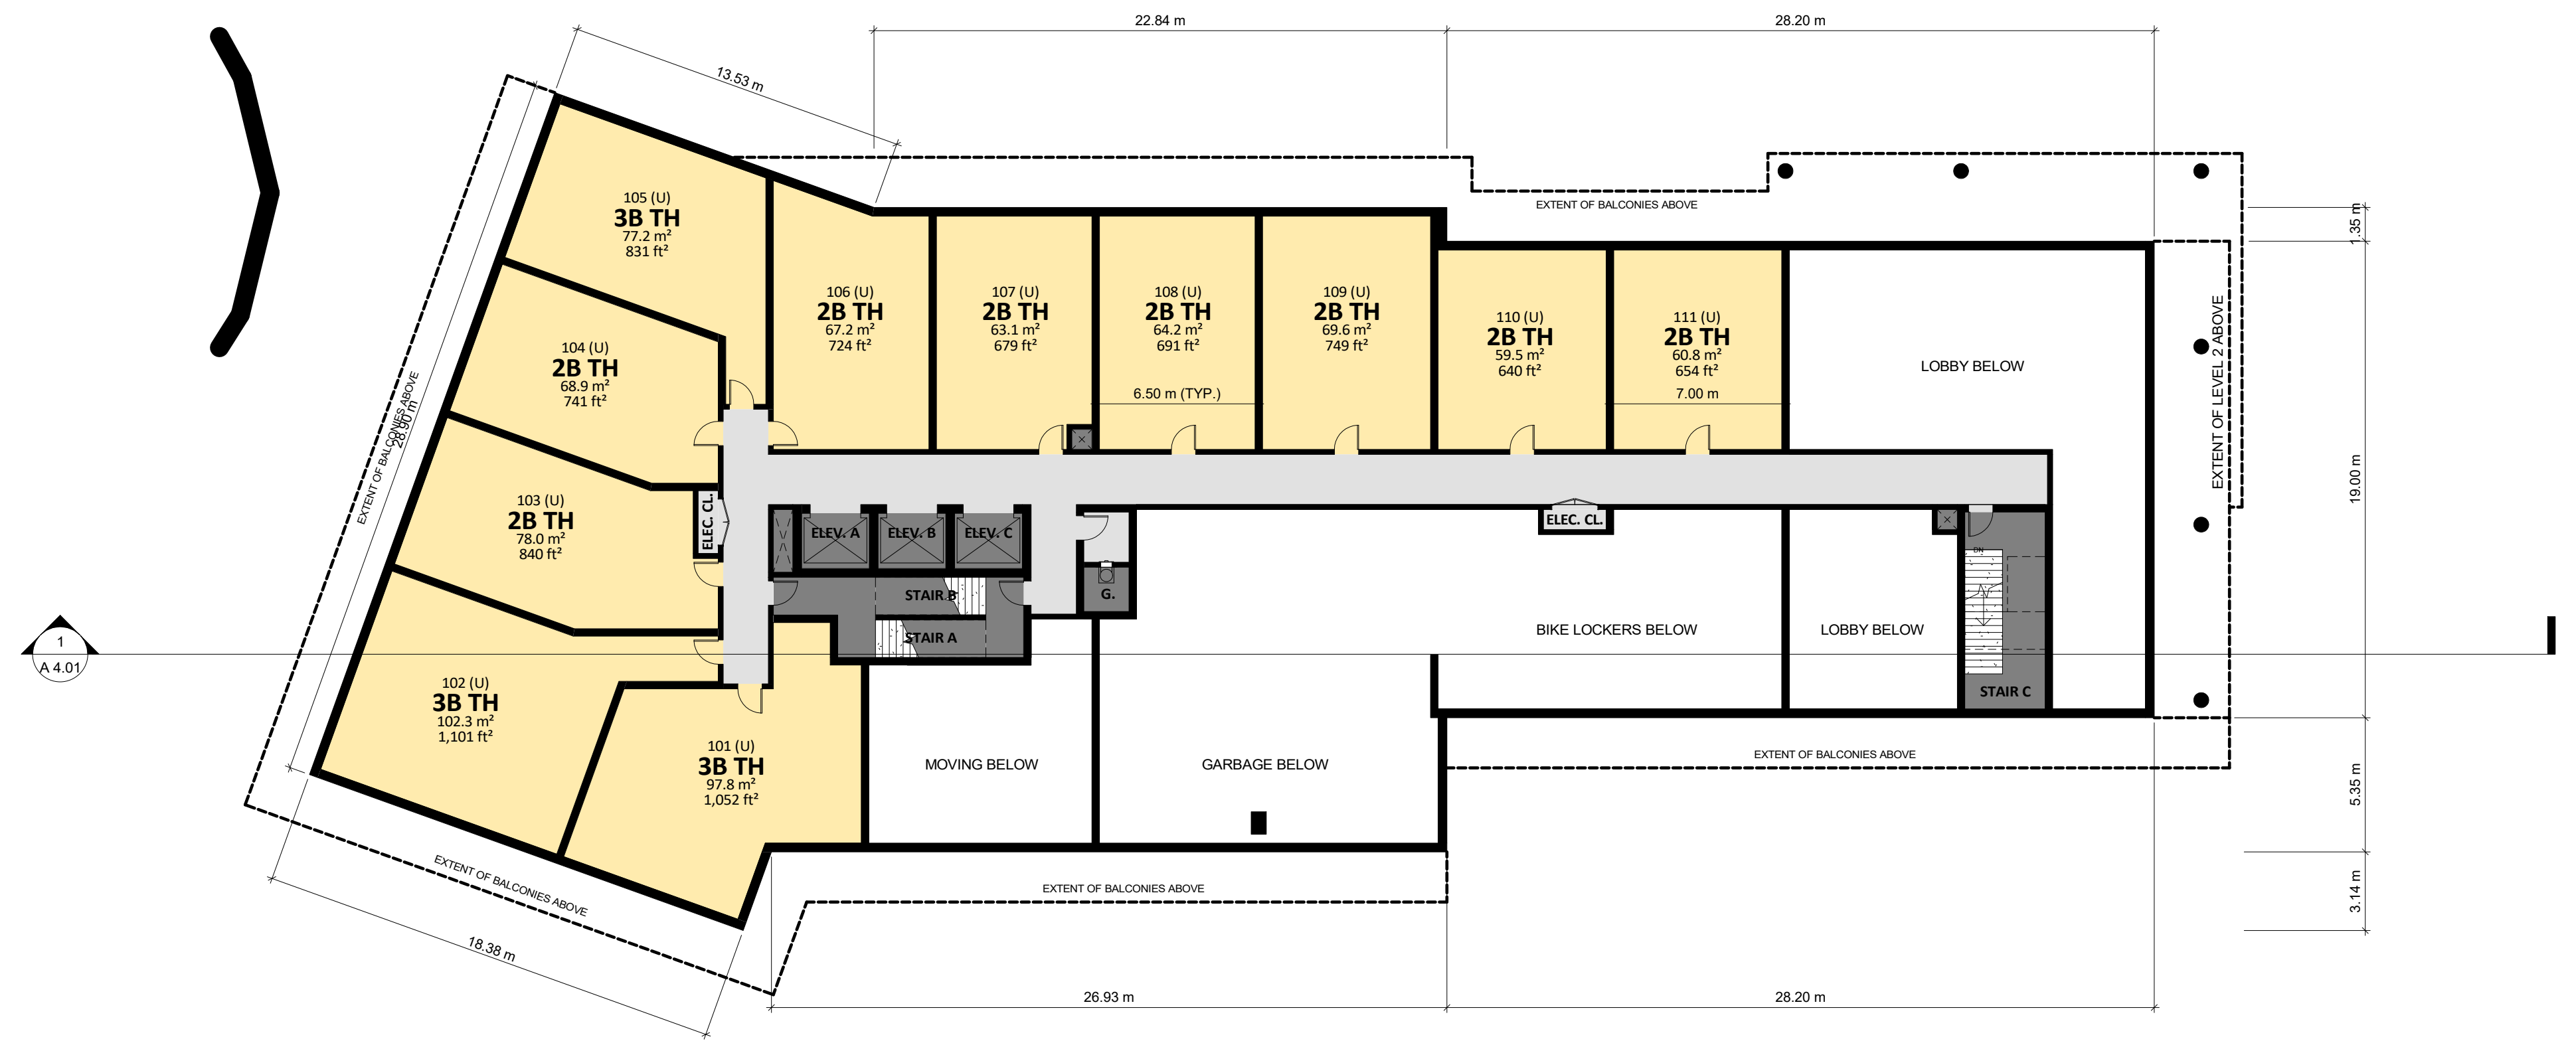

② LEVEL 1A (CONDO MEZZ)
1 : 200