


PROPOSED 12-STOREY
RESIDENTIAL CONDO

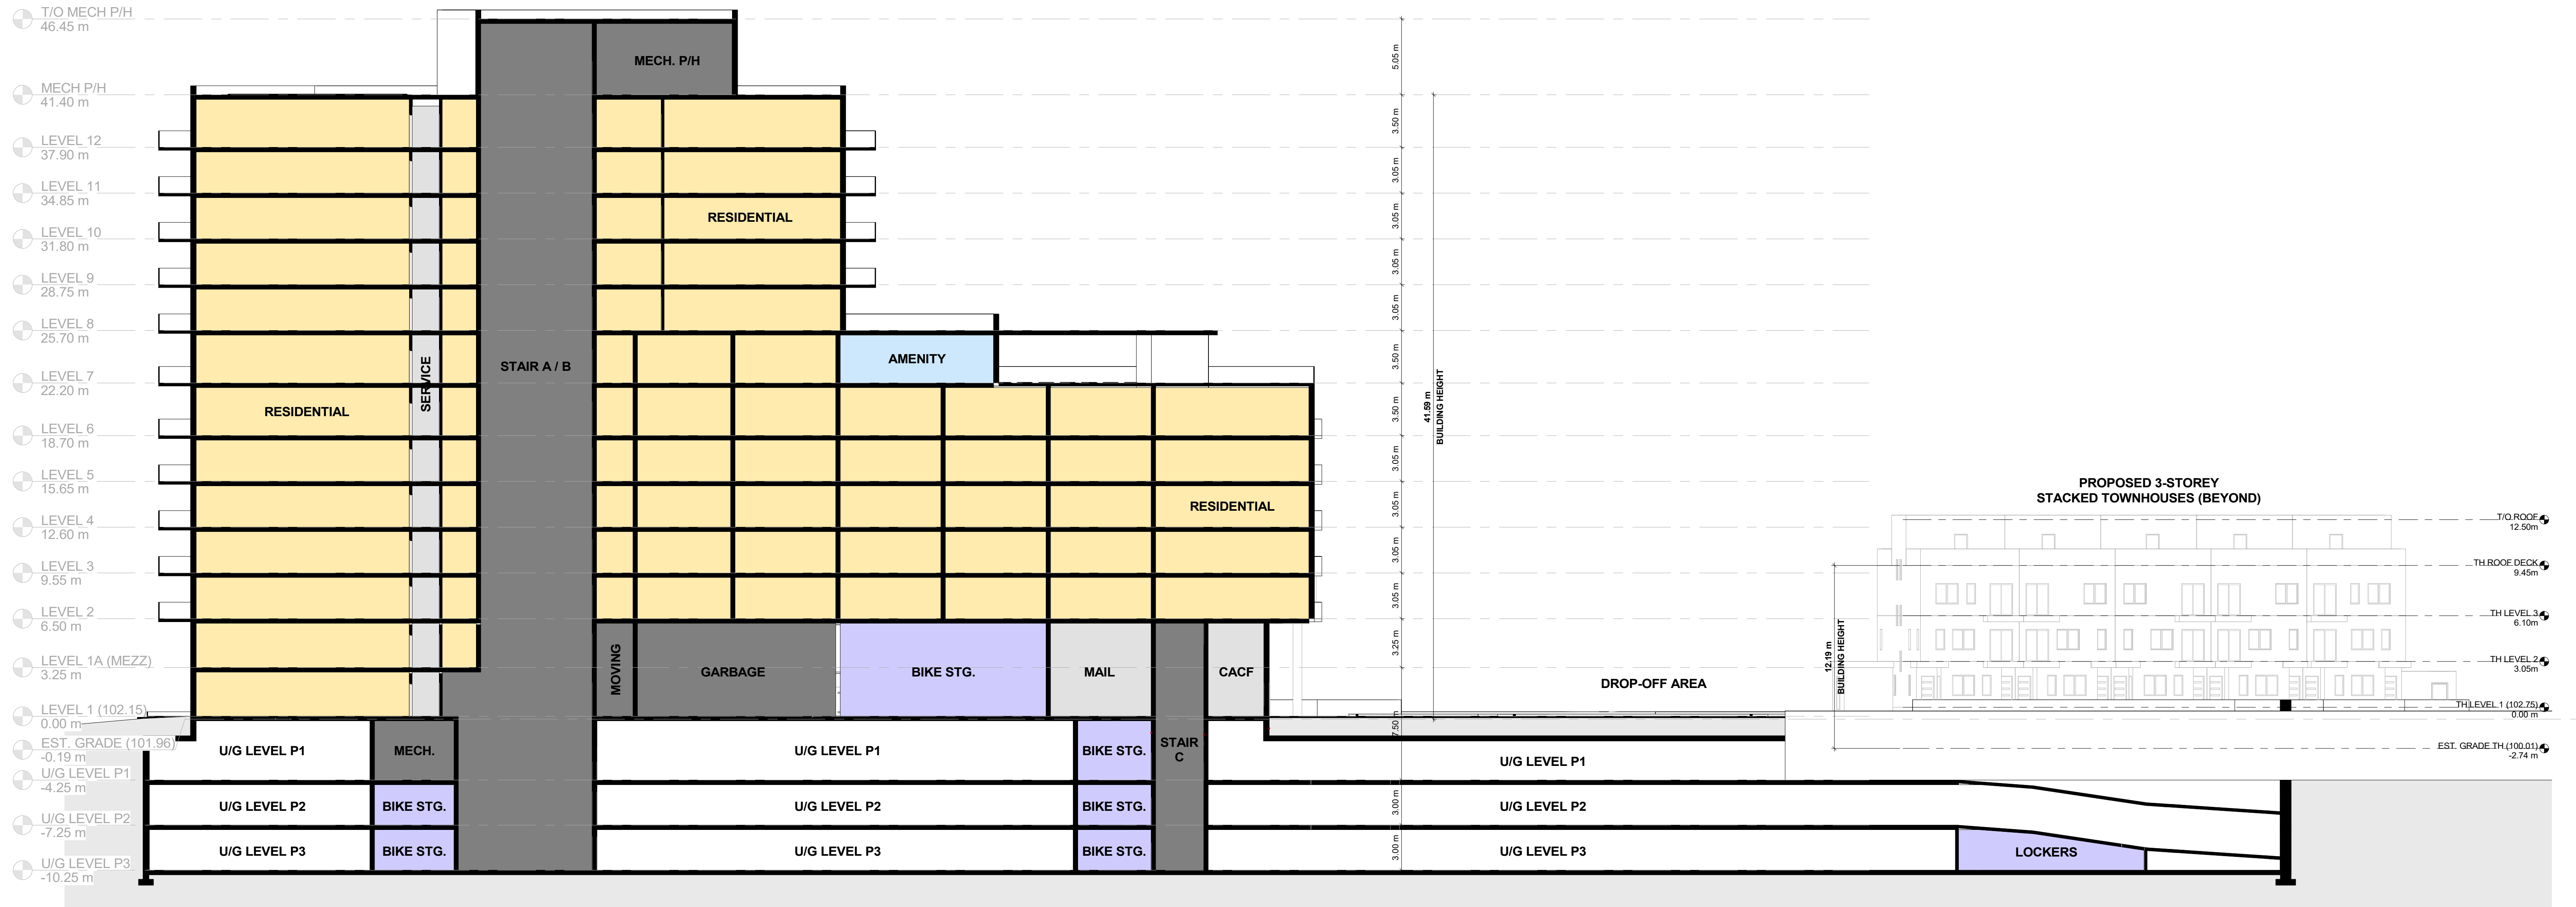

1 SITE SECTION 1
1 : 200