



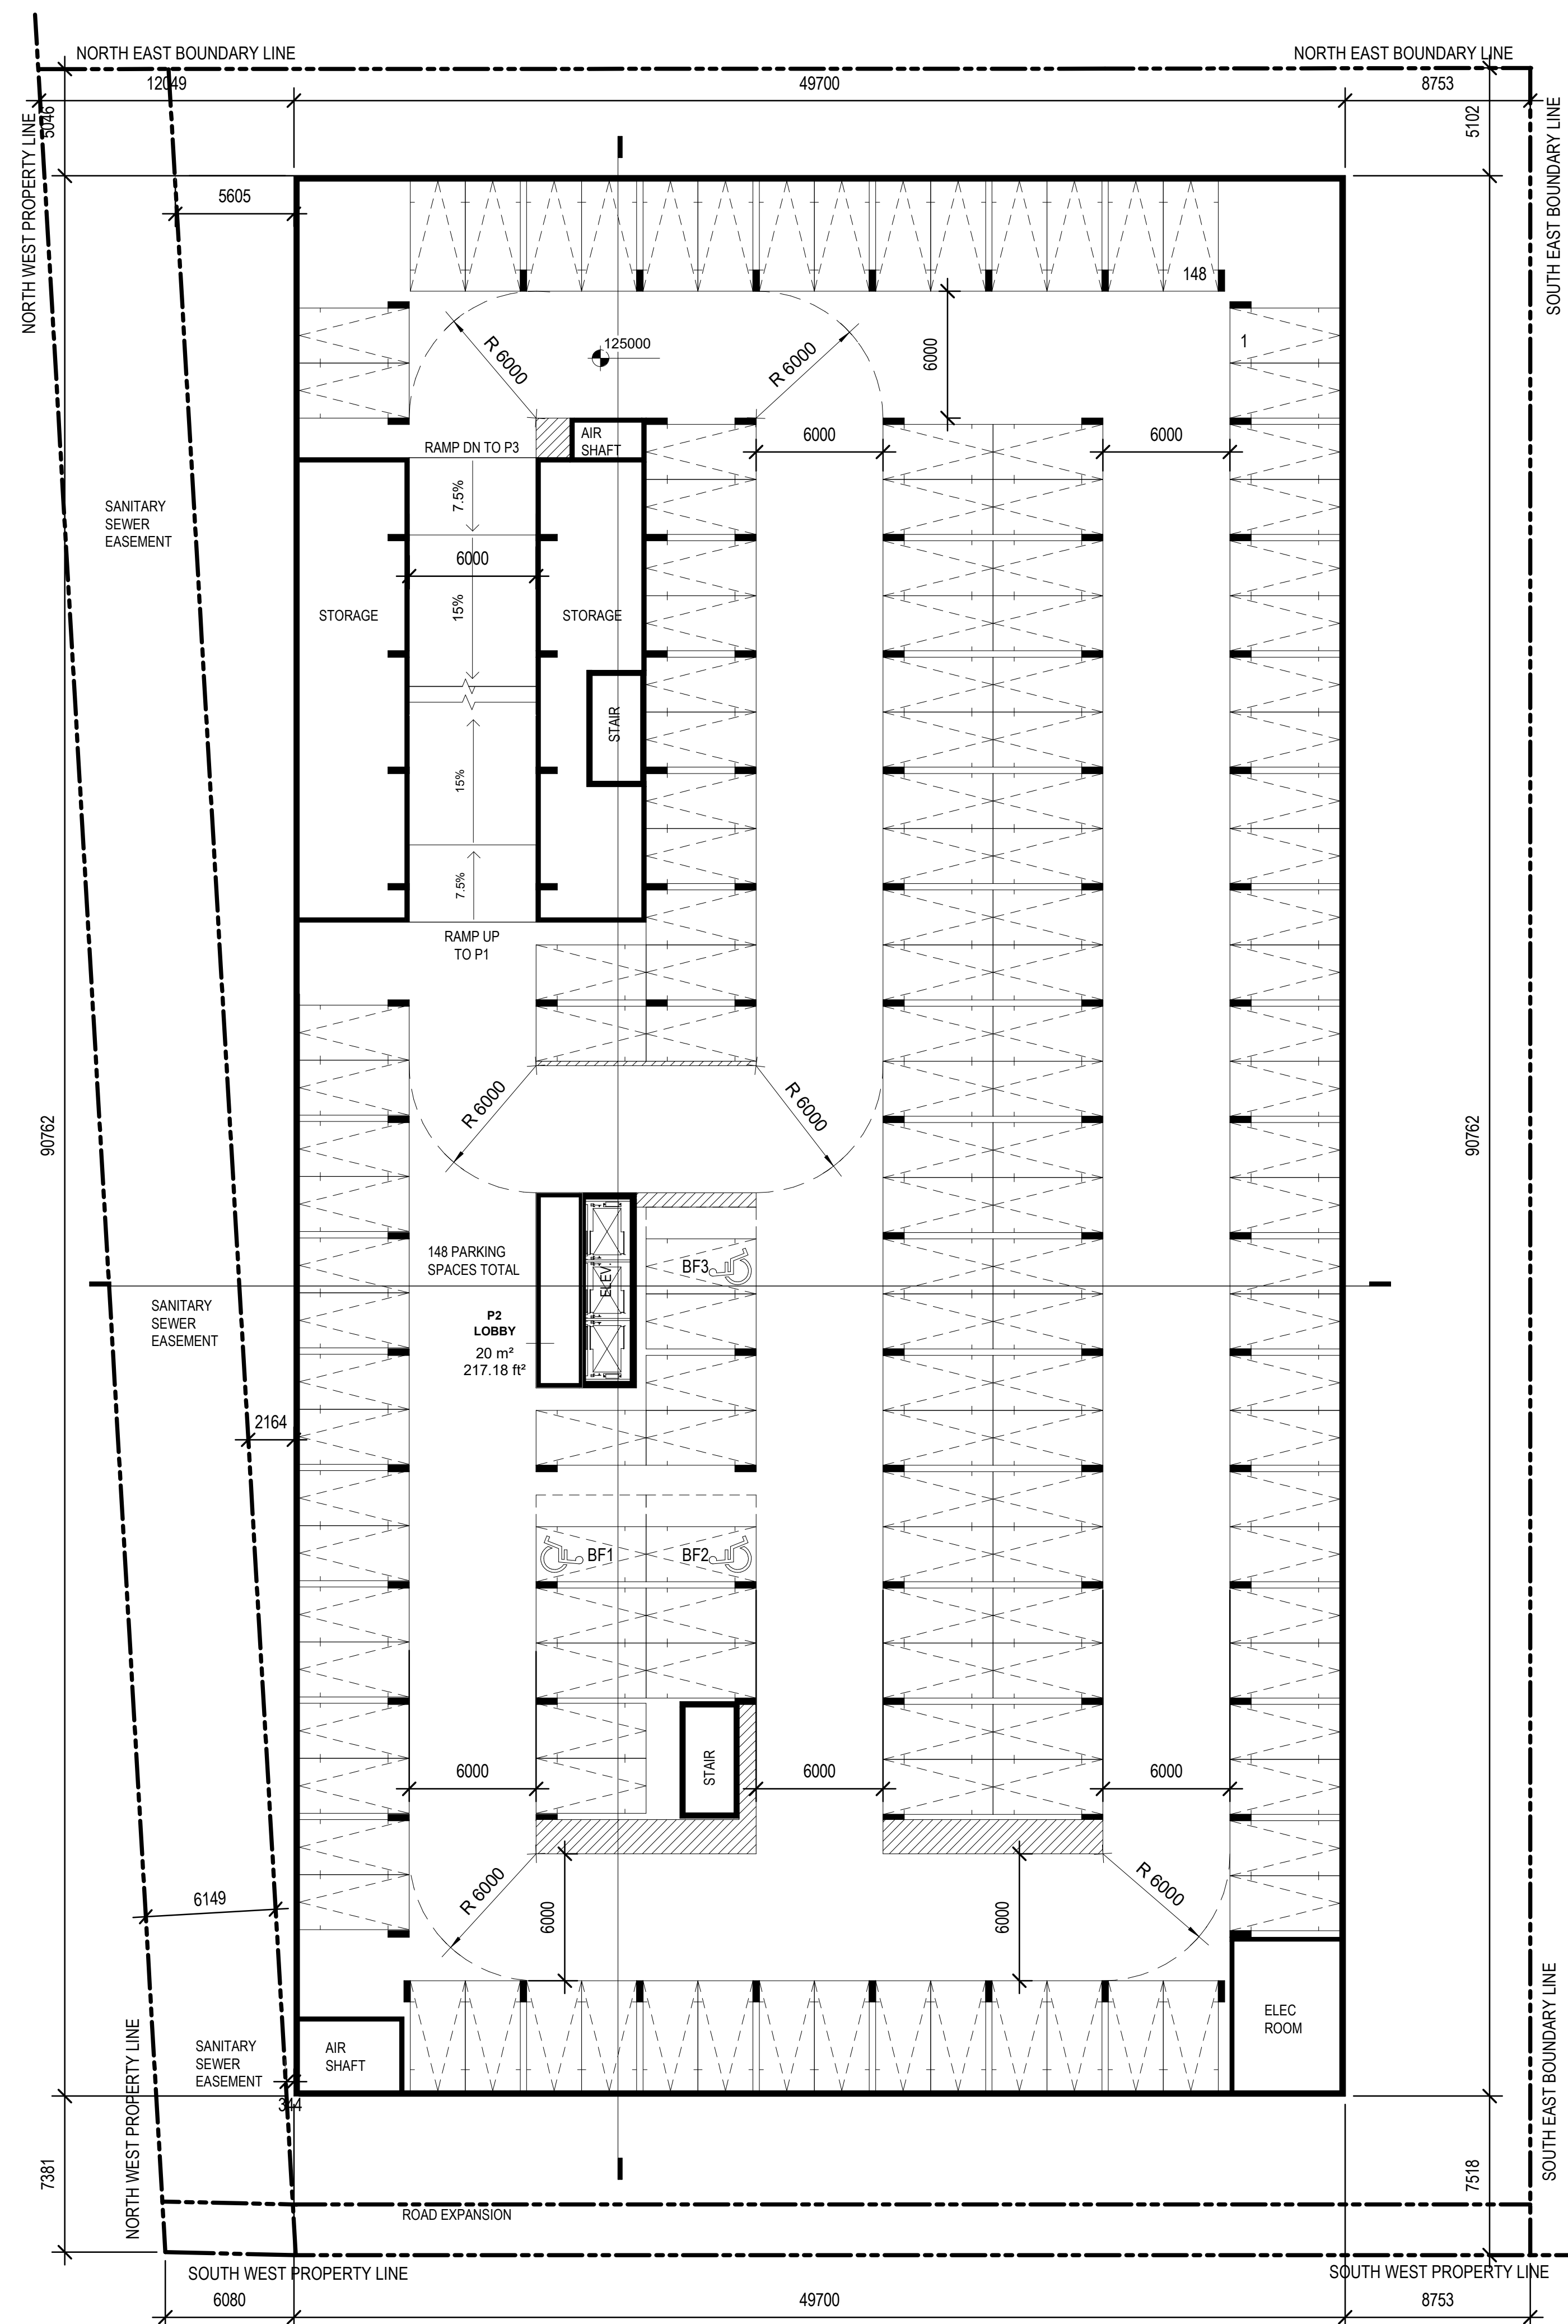

2
A-101B

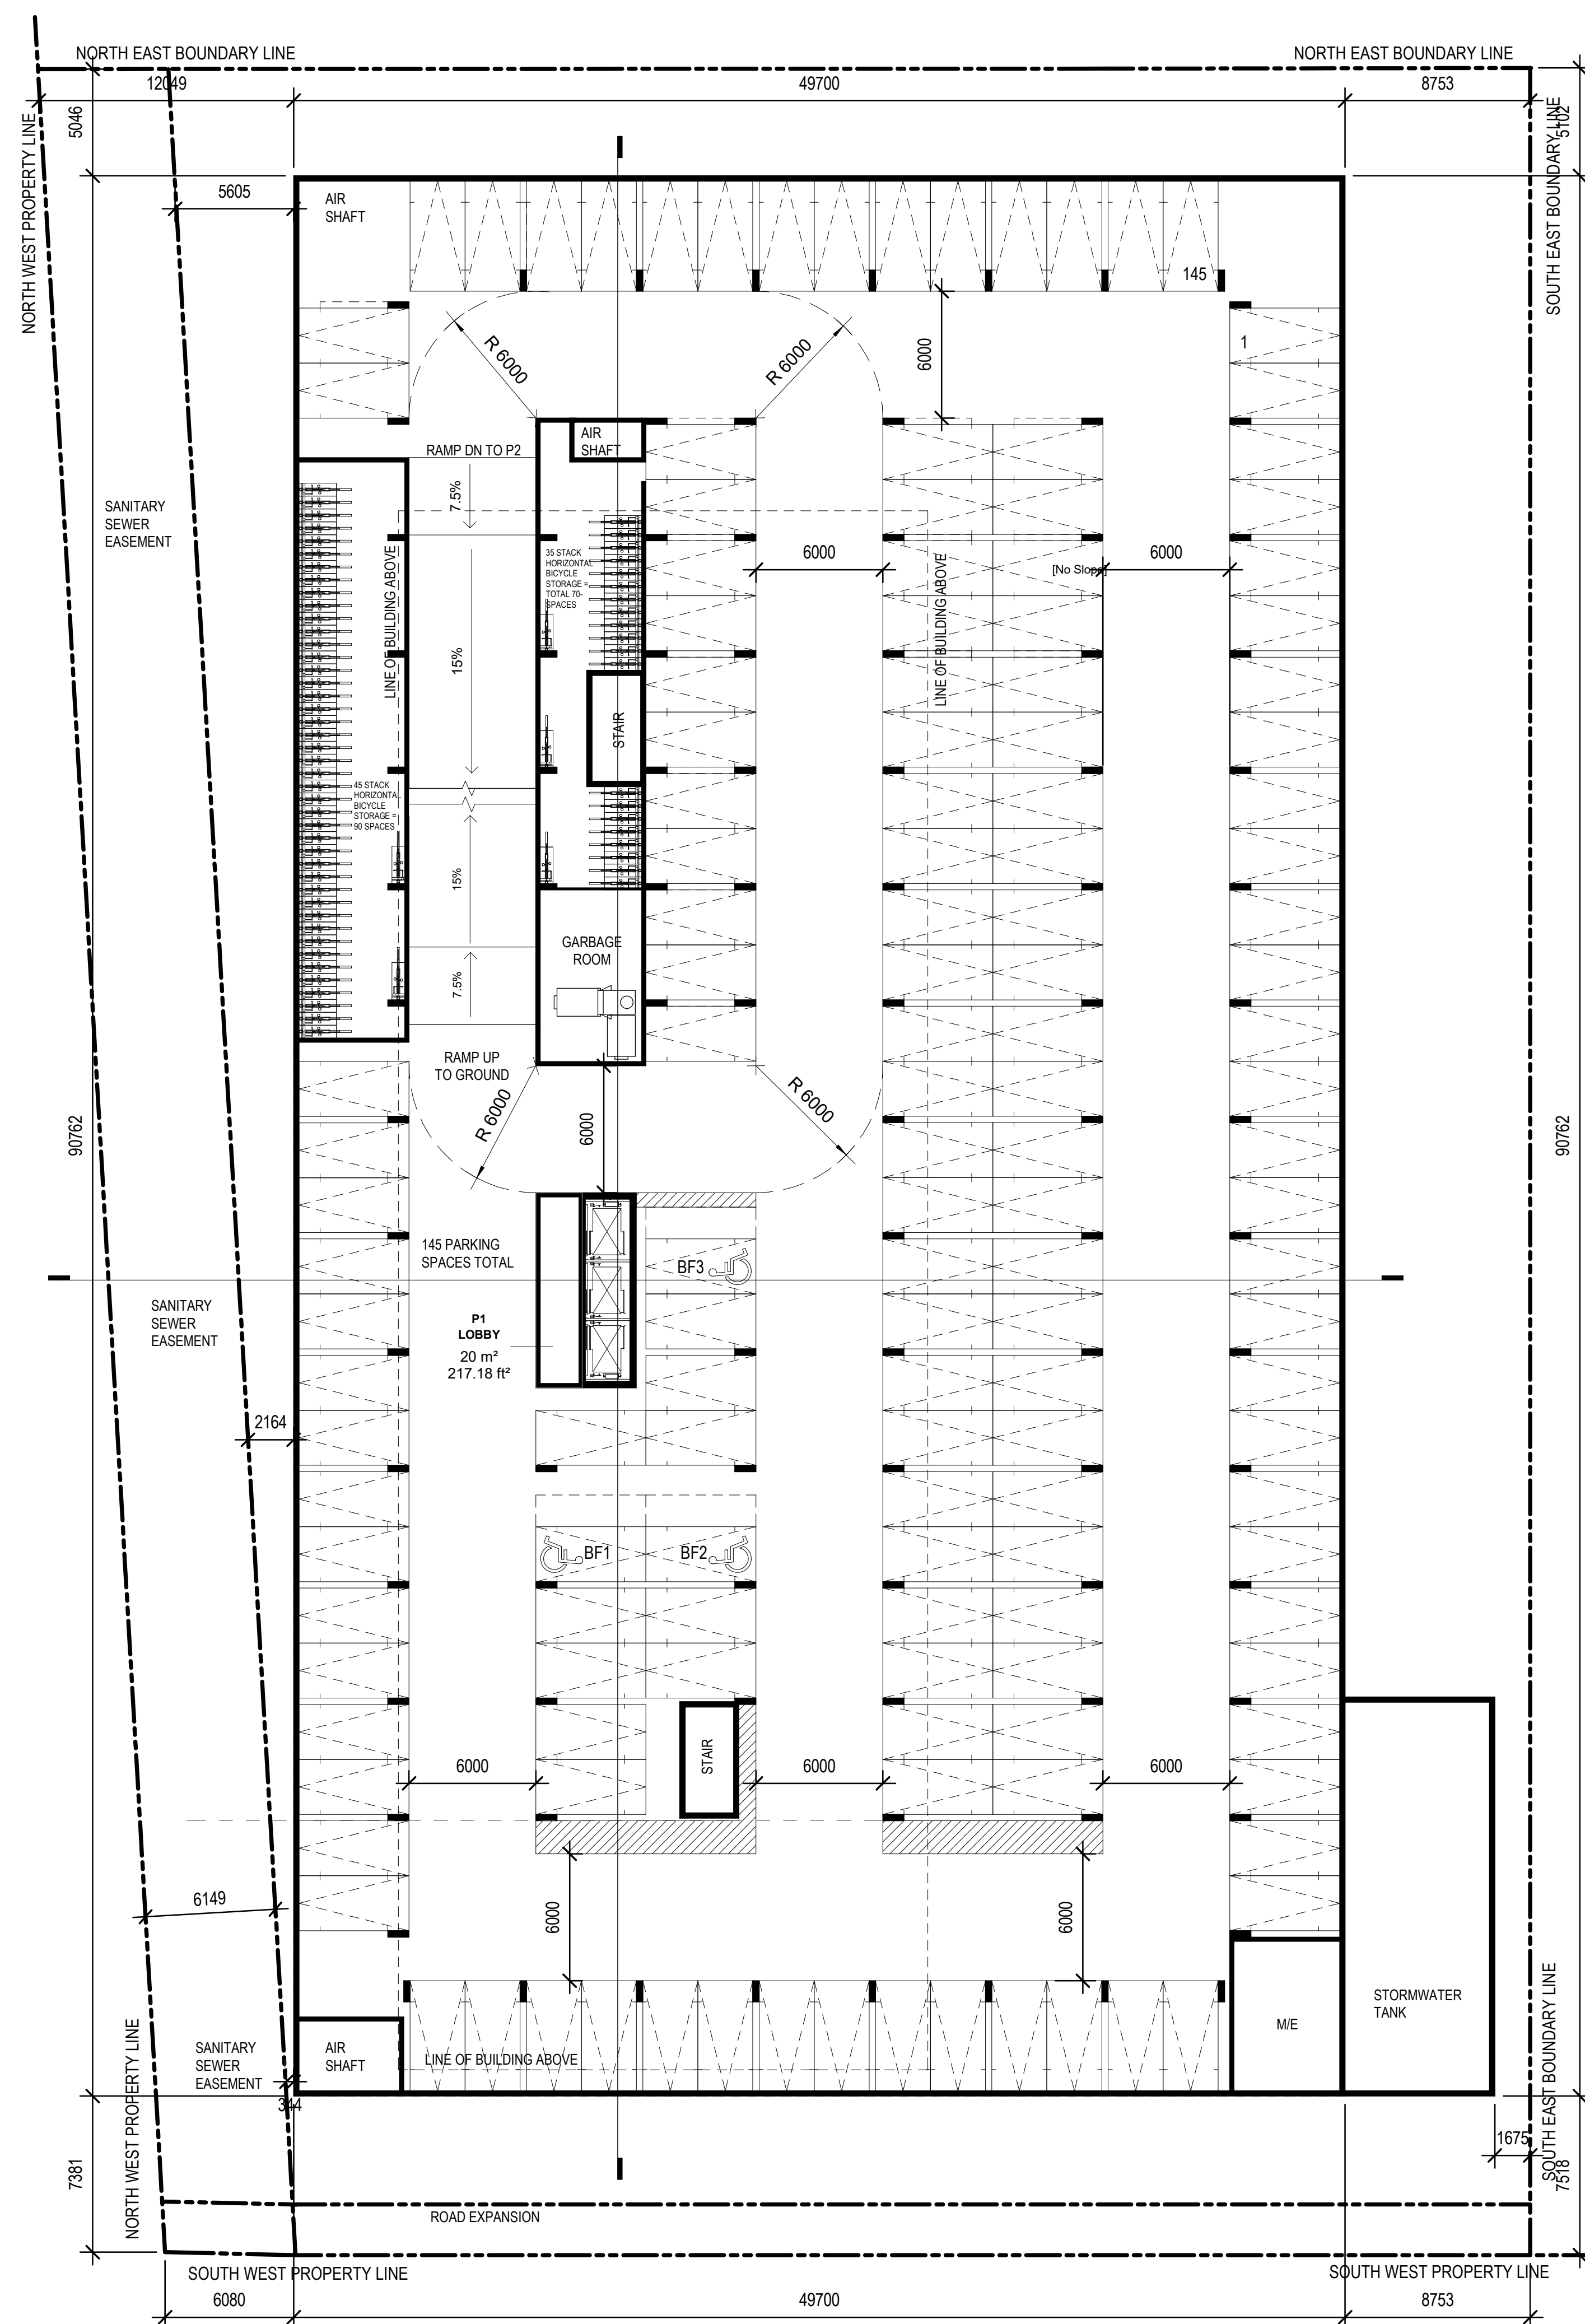

1
A-101B

NOTE:

No.	DESCRIPTION	DATE
REVISION RECORD		

issued for Re-zoning	July 11, 2025
issued for Revised Settlement Offer	Sept 20, 2024
issued for Zoning By-Law Amendment	June 01, 2023
DESCRIPTION	DATE

D
DUNPAR
BETTER BY DESIGN

2225 ERIN MILLS PARKWAY PROPOSED
NEW CONDOMINIUM ZONE A

SCALE 1 : 200 NORTH 

DRAWING TITLE

UNDERGROUND PARKING LEVEL P1
AND P2

CLIENT _____

105 SIX POINT ROAD ETOBICOKE ON M8Z 2X3
TEL: 416.236.9800 | FAX: 416.236.9080

DRAWN BY	Author	PAGE NO. A-101
CHECKED BY	HIM	
DATE	June01 2023	

2025-08-11 10:06:54 AM