



C:\Users\margaret\Documents\2105_P23_3115 Hurontario_Central_v2_margaret\BPOC4.rvt

2025-08-15 1:40:16 PM

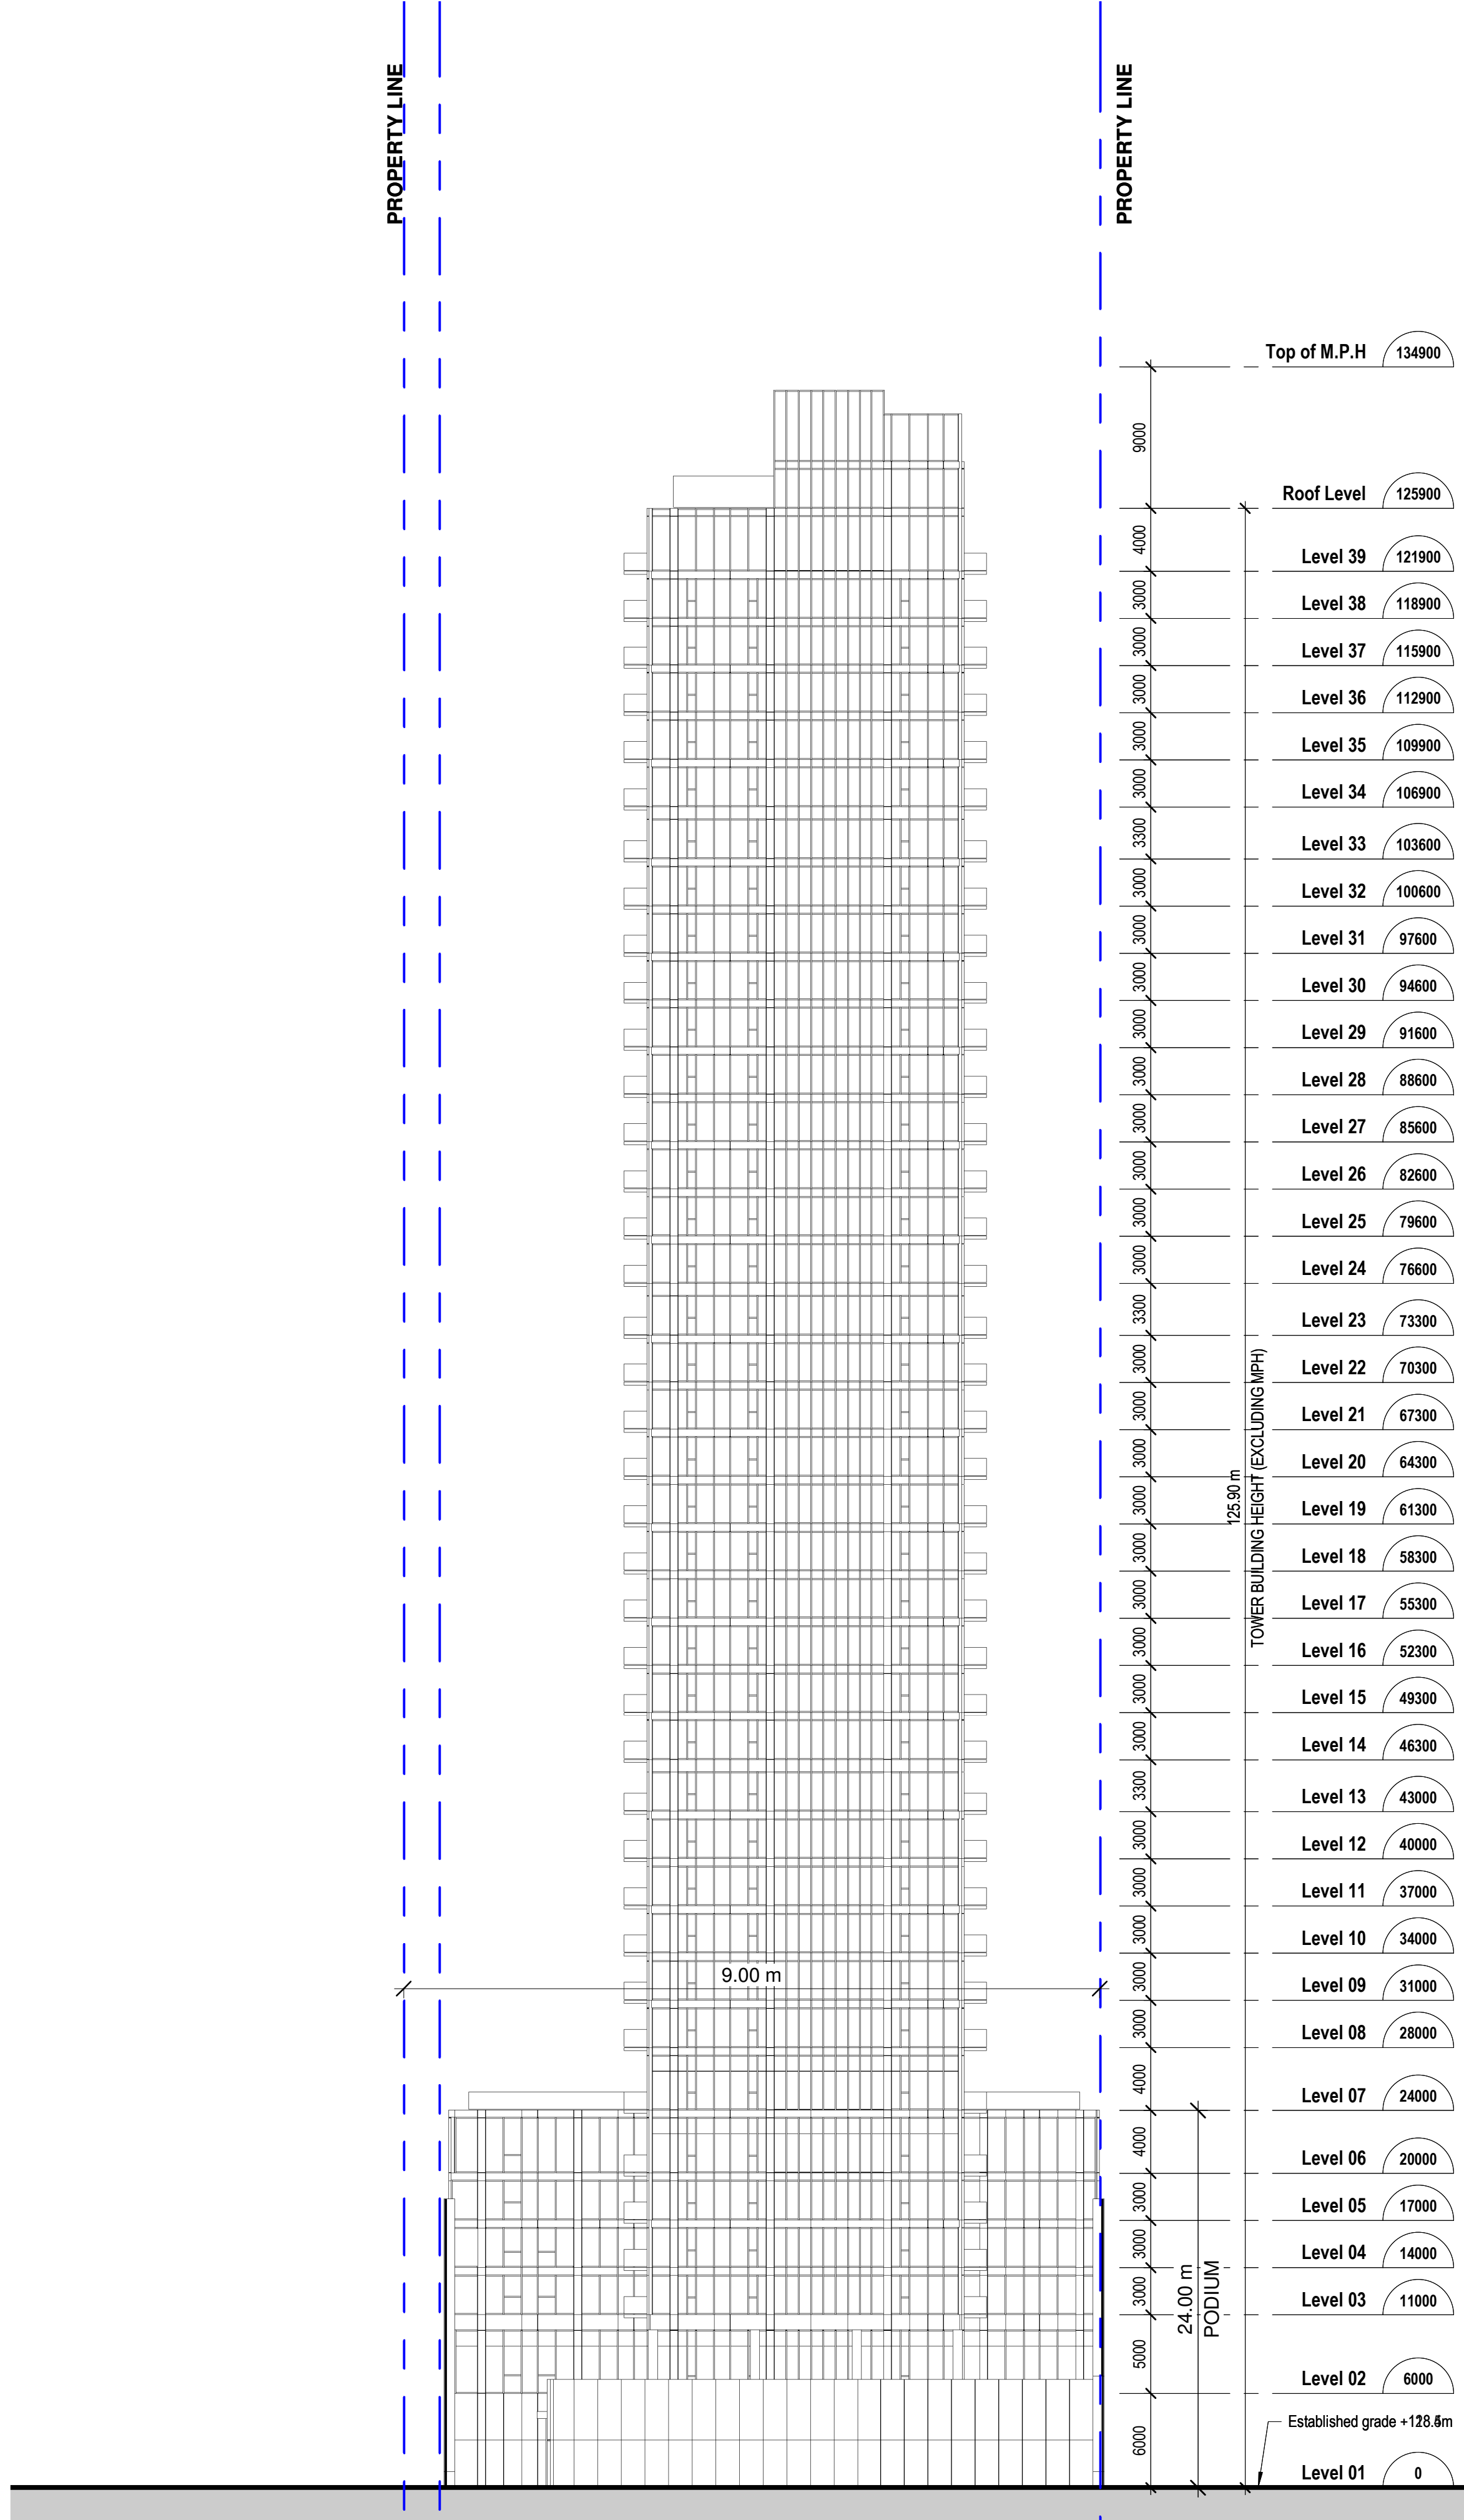

1 ZBA_Building Elev_North
AZ402 1 : 300

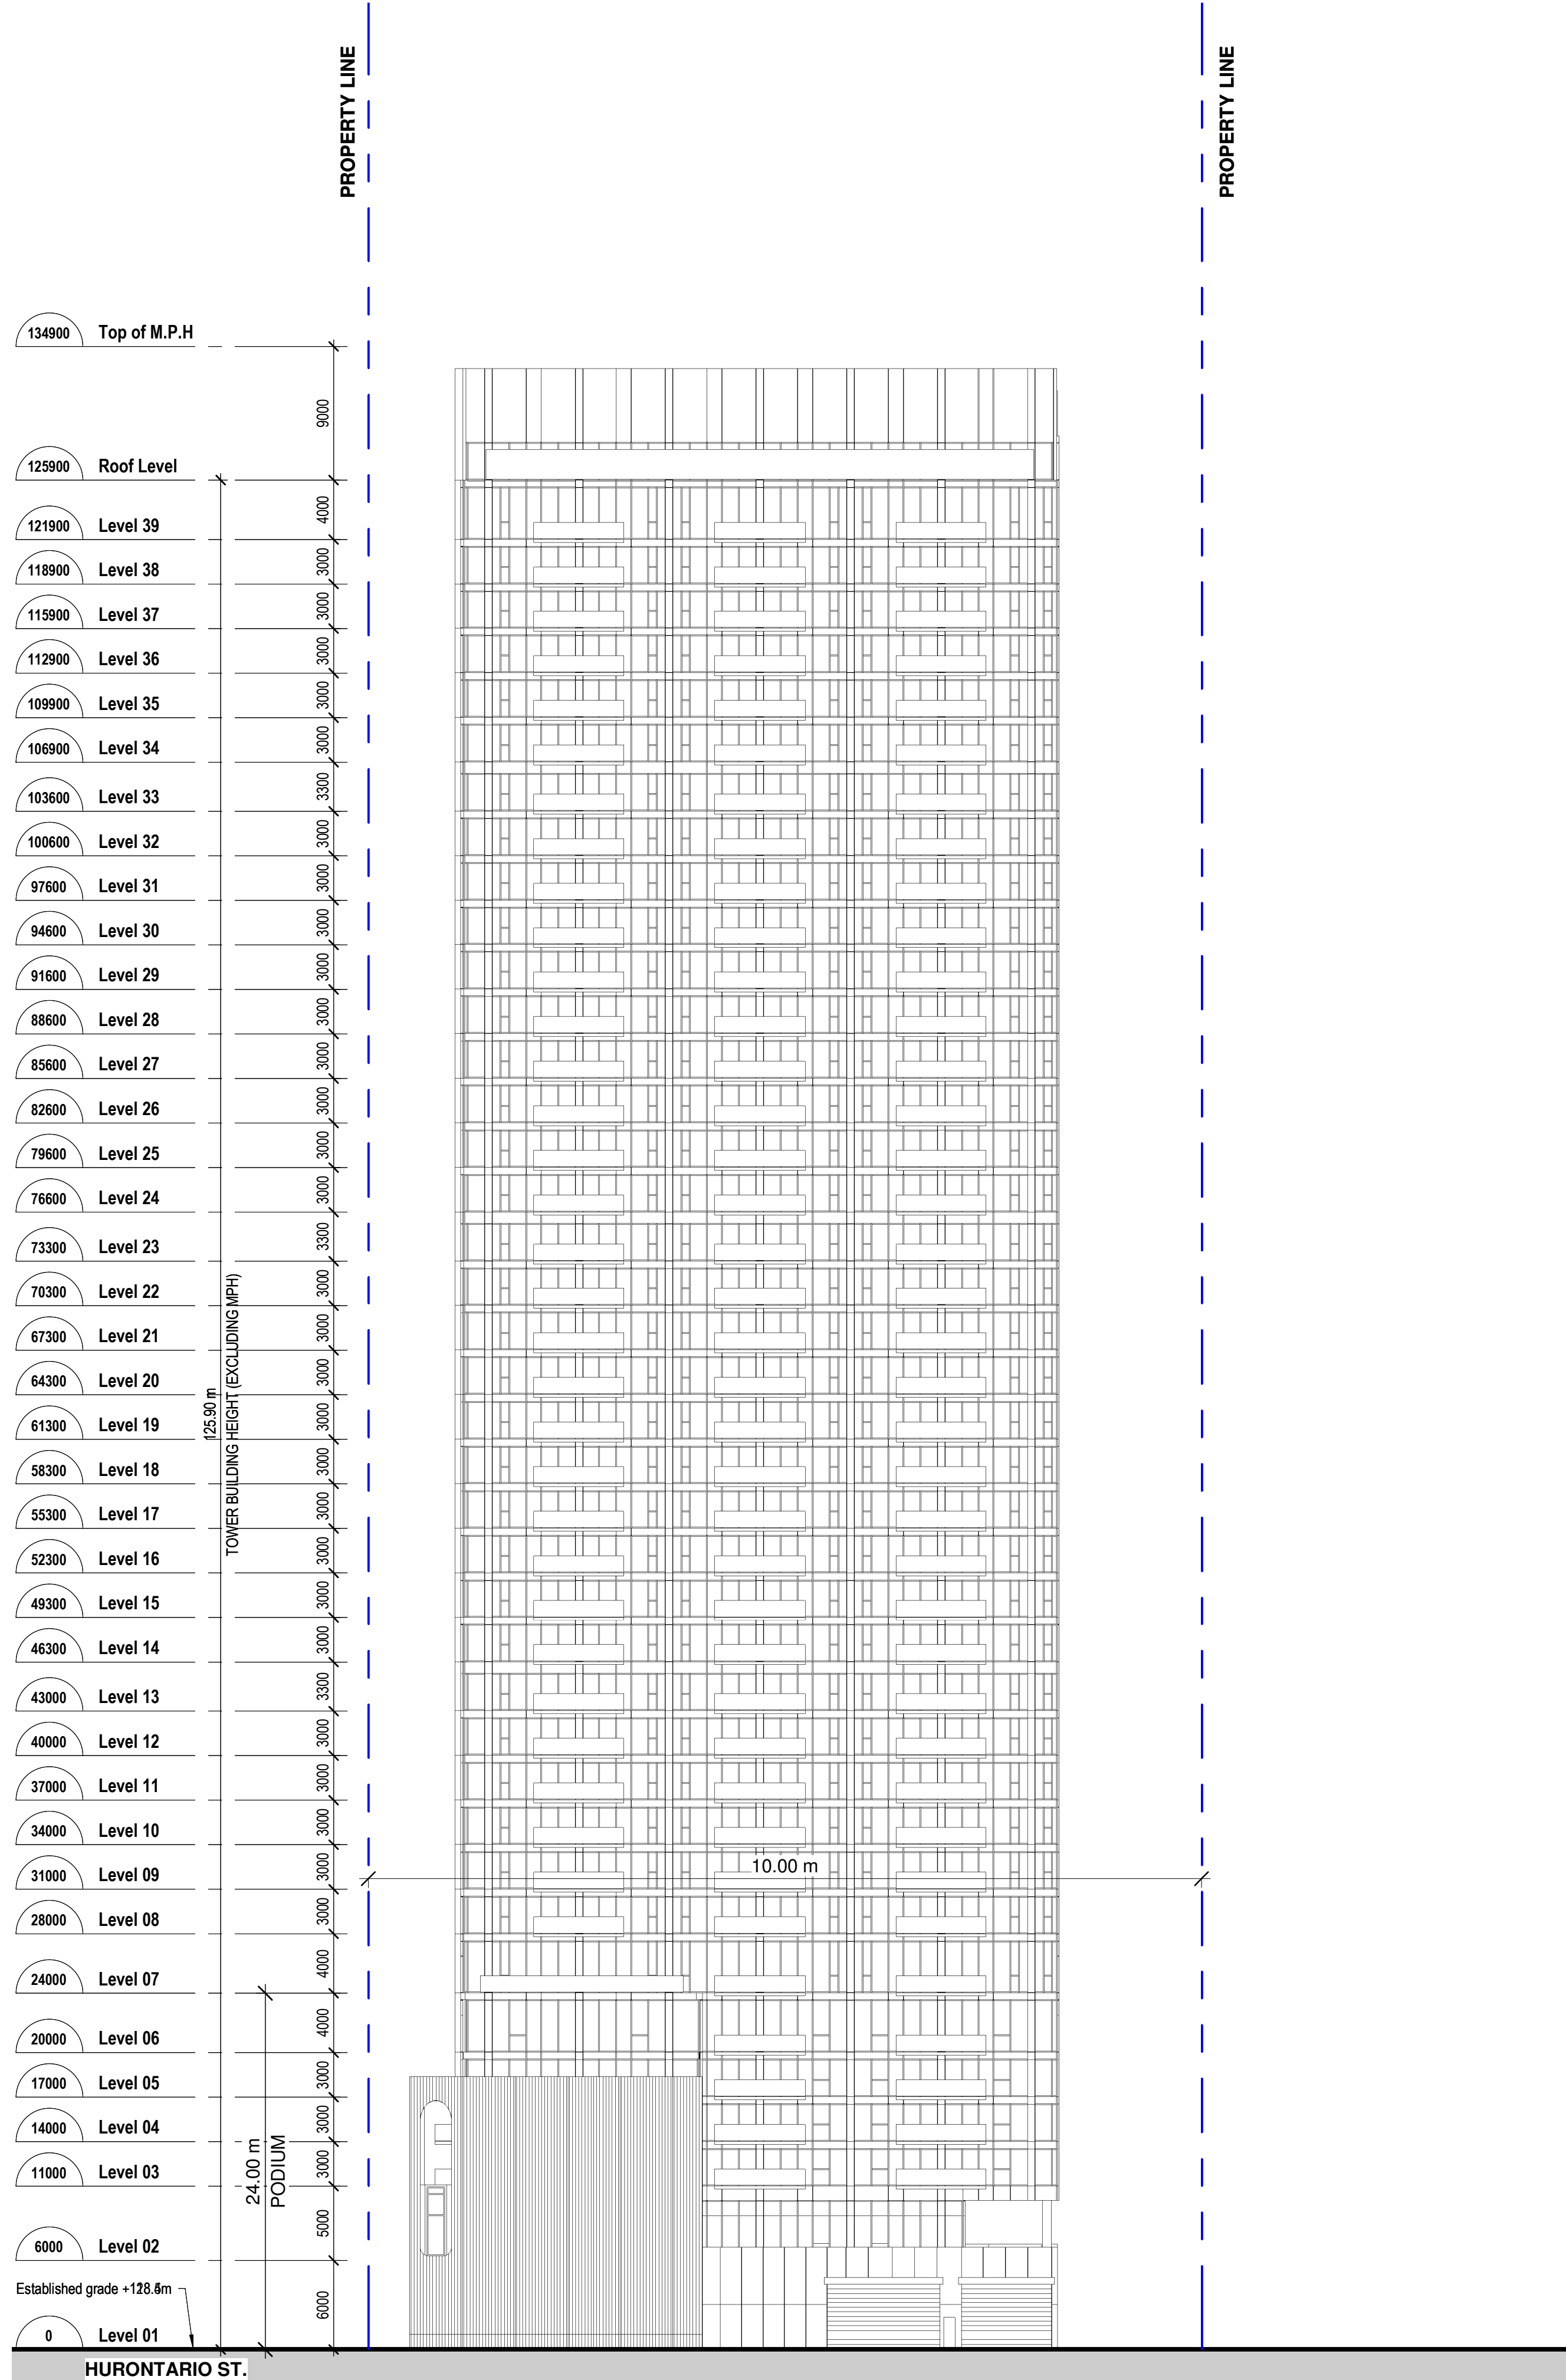

2 ZBA_Building Elev_East
AZ402 1 : 300

DRAWING NOT TO BE SCALED
Contractor must check and verify all dimensions on the job and report any discrepancies to the architect before proceeding with the work.
This drawing shall not be used for construction purposes until signed by the consultant responsible. This drawing, as an instrument of service, is provided by and is the property of Sweeny & Co. Architects.
ISSUED / REVISED yy-mm-dd
22-09-14 ISSUED FOR REZONING
24-07-05 ISSUED FOR ZBA

Sweeny&Co Architects

134 PETER STREET | SUITE 1601
TORONTO, ONTARIO | M5V 2H2 | CANADA
P: 416-971-6252 | F: 416-971-5420
E: info@sweenyandco.com | www.sweenyandco.com

PROJ. NAME
Dam Charity and Residential
3115 Hurontario St, Mississauga, Ontario

Application No. OZ/OPA 22-24 W7

OWNER
Clearbrook Developments Ltd.

DWG TITLE
Building Elevations - North & East

DATE: 2025-08-01
SCALE: 1 : 300
DRAWN : MDL
CHECKED : AG
PROJ. No.: 2106
DWG No.

AZ402