


C:\Users\margaret\Documents\2105_P23_3115 Hurlantio_Central_v2_margaret\PROC4.rvt

2025-08-15 1:39:59 PM

1
AZ206

ZBA_Level 3 Podium
1 : 150

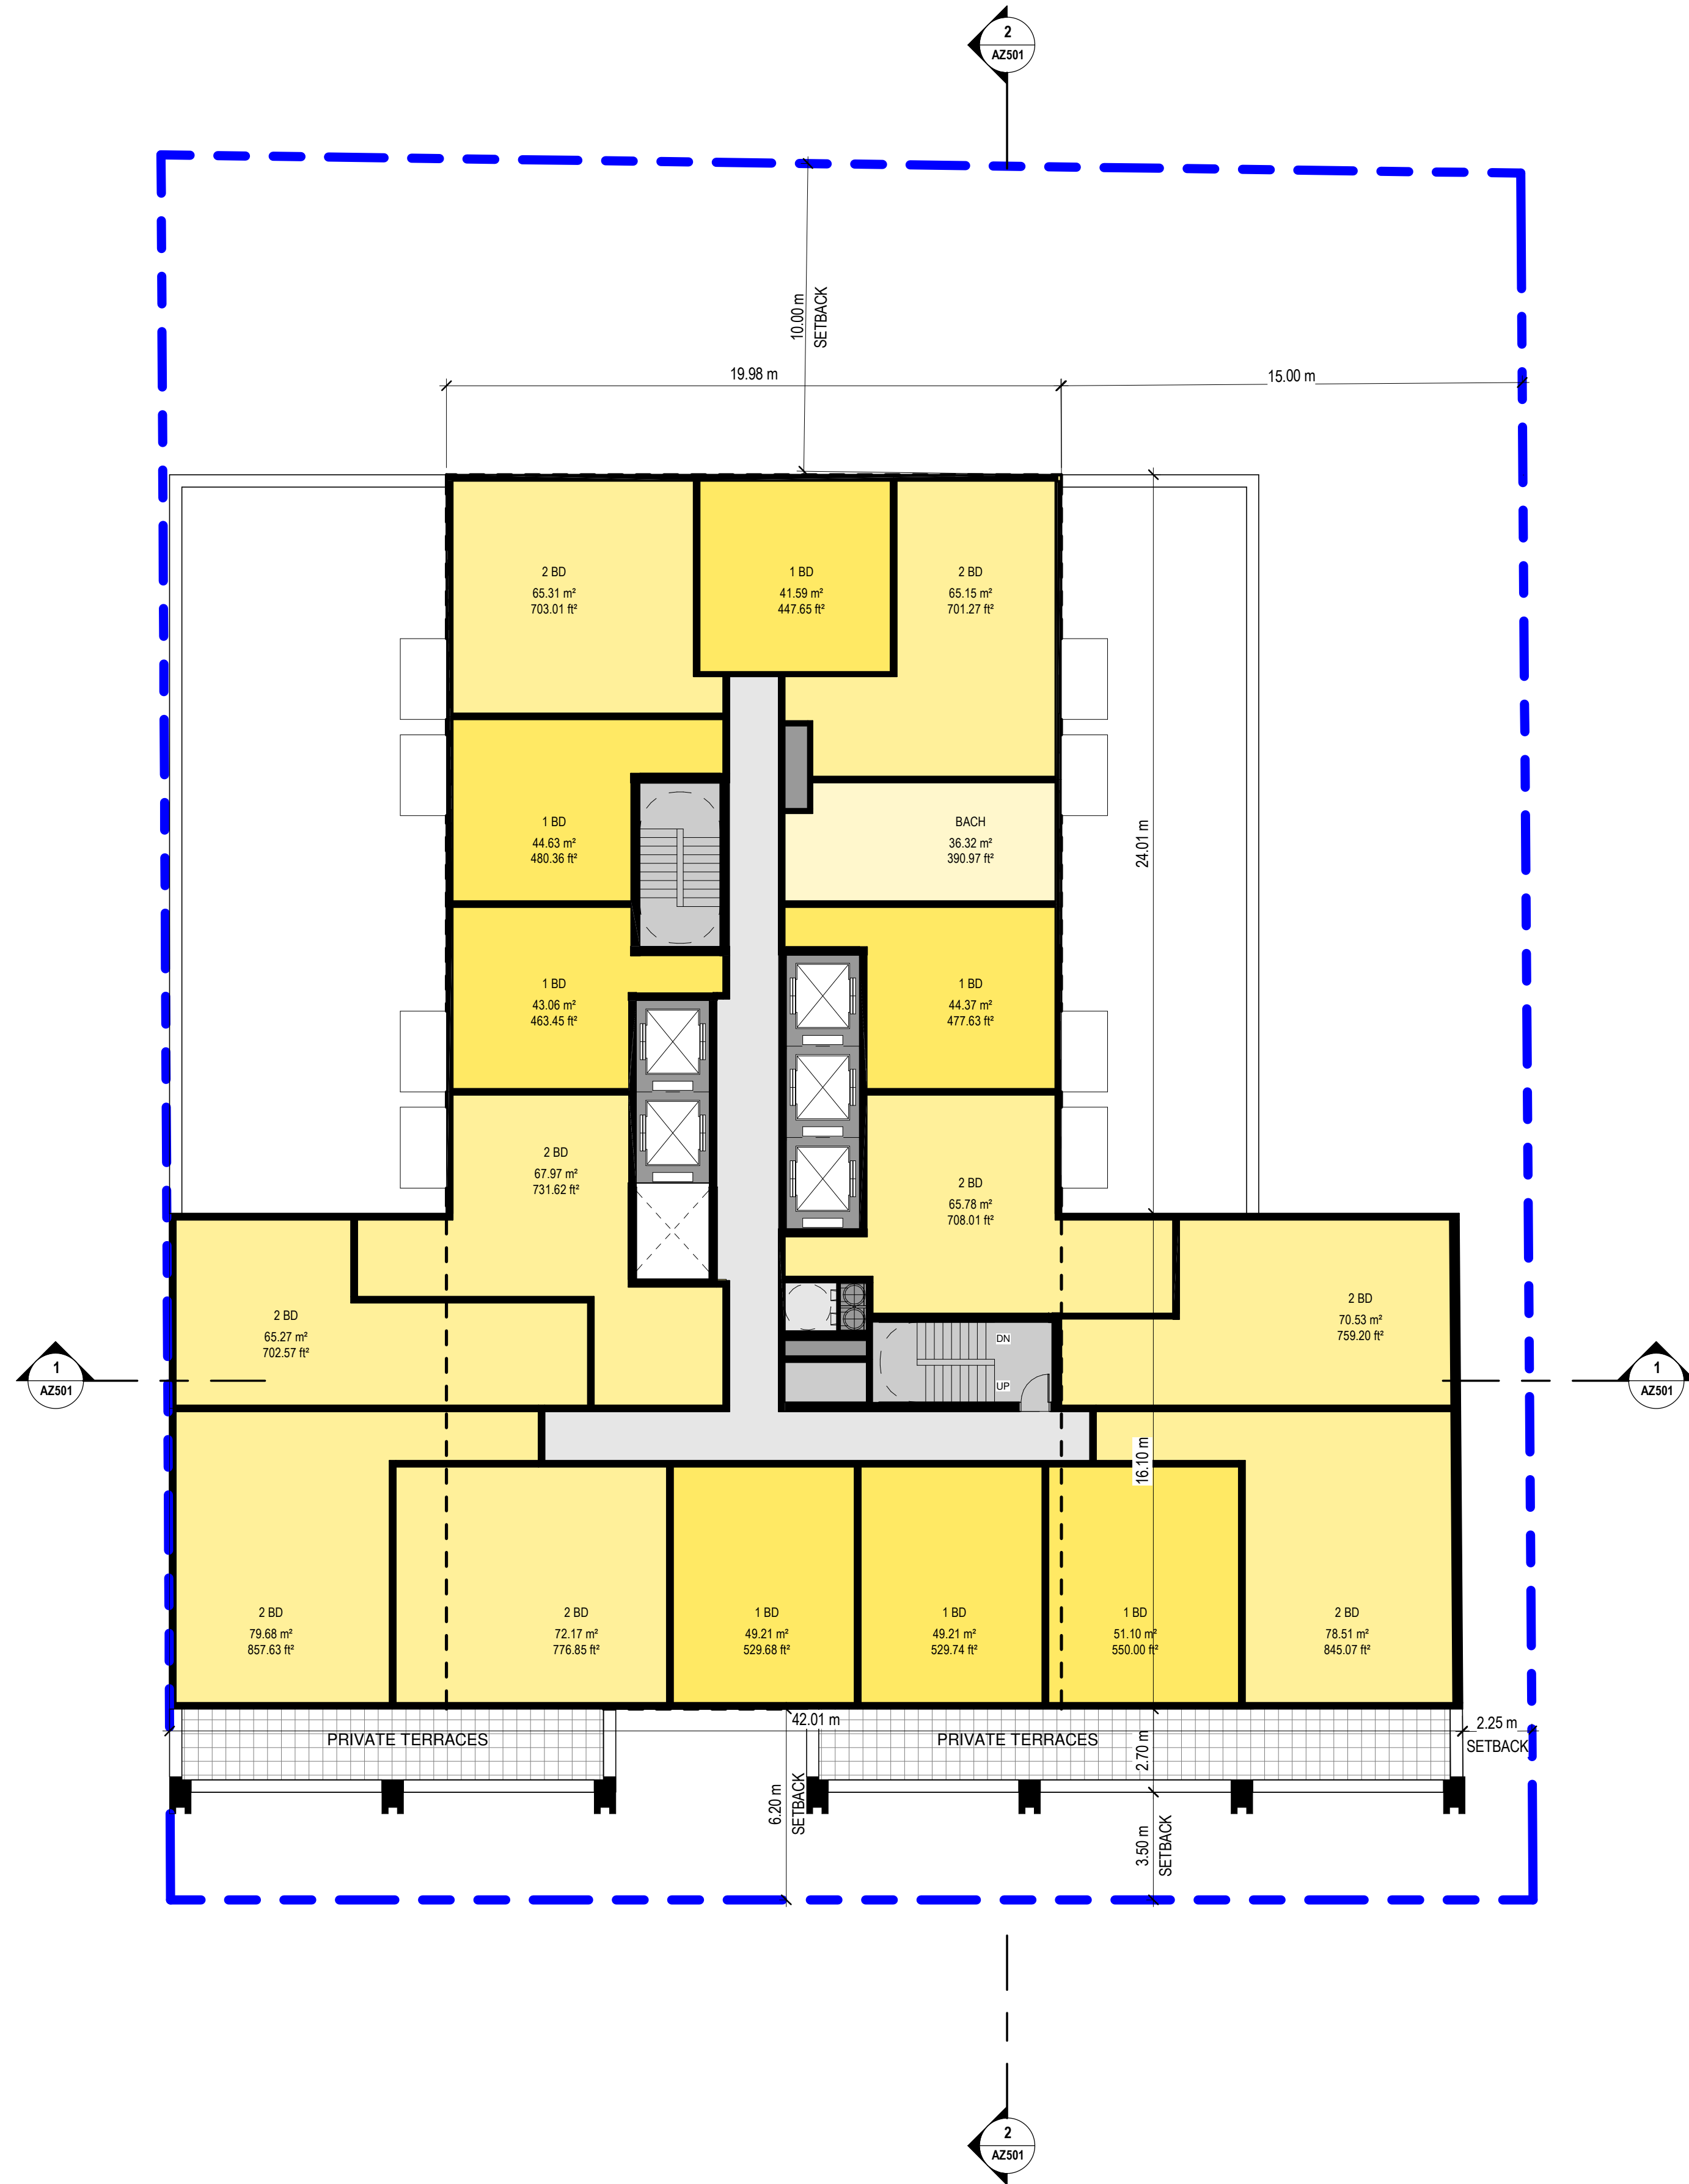

DRAWING NOT TO BE SCALED


Contractor must check and verify all dimensions on the job and report any discrepancies to the architect before proceeding with the work.

This drawing shall not be used for construction purposes until signed by the consultant responsible. This drawing, as an instrument of service, is provided by and is the property of Sweeny & Co. Architects.

ISSUED / REVISED yy-mm-dd

22-09-14 ISSUED FOR REZONING

24-07-05 ISSUED FOR ZBA

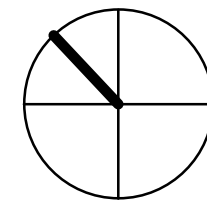

**Sweeny&Co
Architects**

134 PETER STREET | SUITE 1601
TORONTO, ONTARIO | M5V 2H2 | CANADA
P: 416-971-6252 | F: 416-971-5420
E: info@sweenyandco.com | www.sweenyandco.com

PROJ. NAME
Dam Charity and Residential
3115 Hurlantio St, Mississauga, Ontario

Application No. OZ/OPA 22-24 W7

OWNER
Clearbrook Developments Ltd.

DWG TITLE
Level 03 - Podium

DATE: 2025-08-01
SCALE: 1 : 150
DRAWN : MS
CHECKED : AG
PROJ. No.: 2106

DWG No.

AZ206