


1  
AZ200

ZBA\_Level P4  
1:150

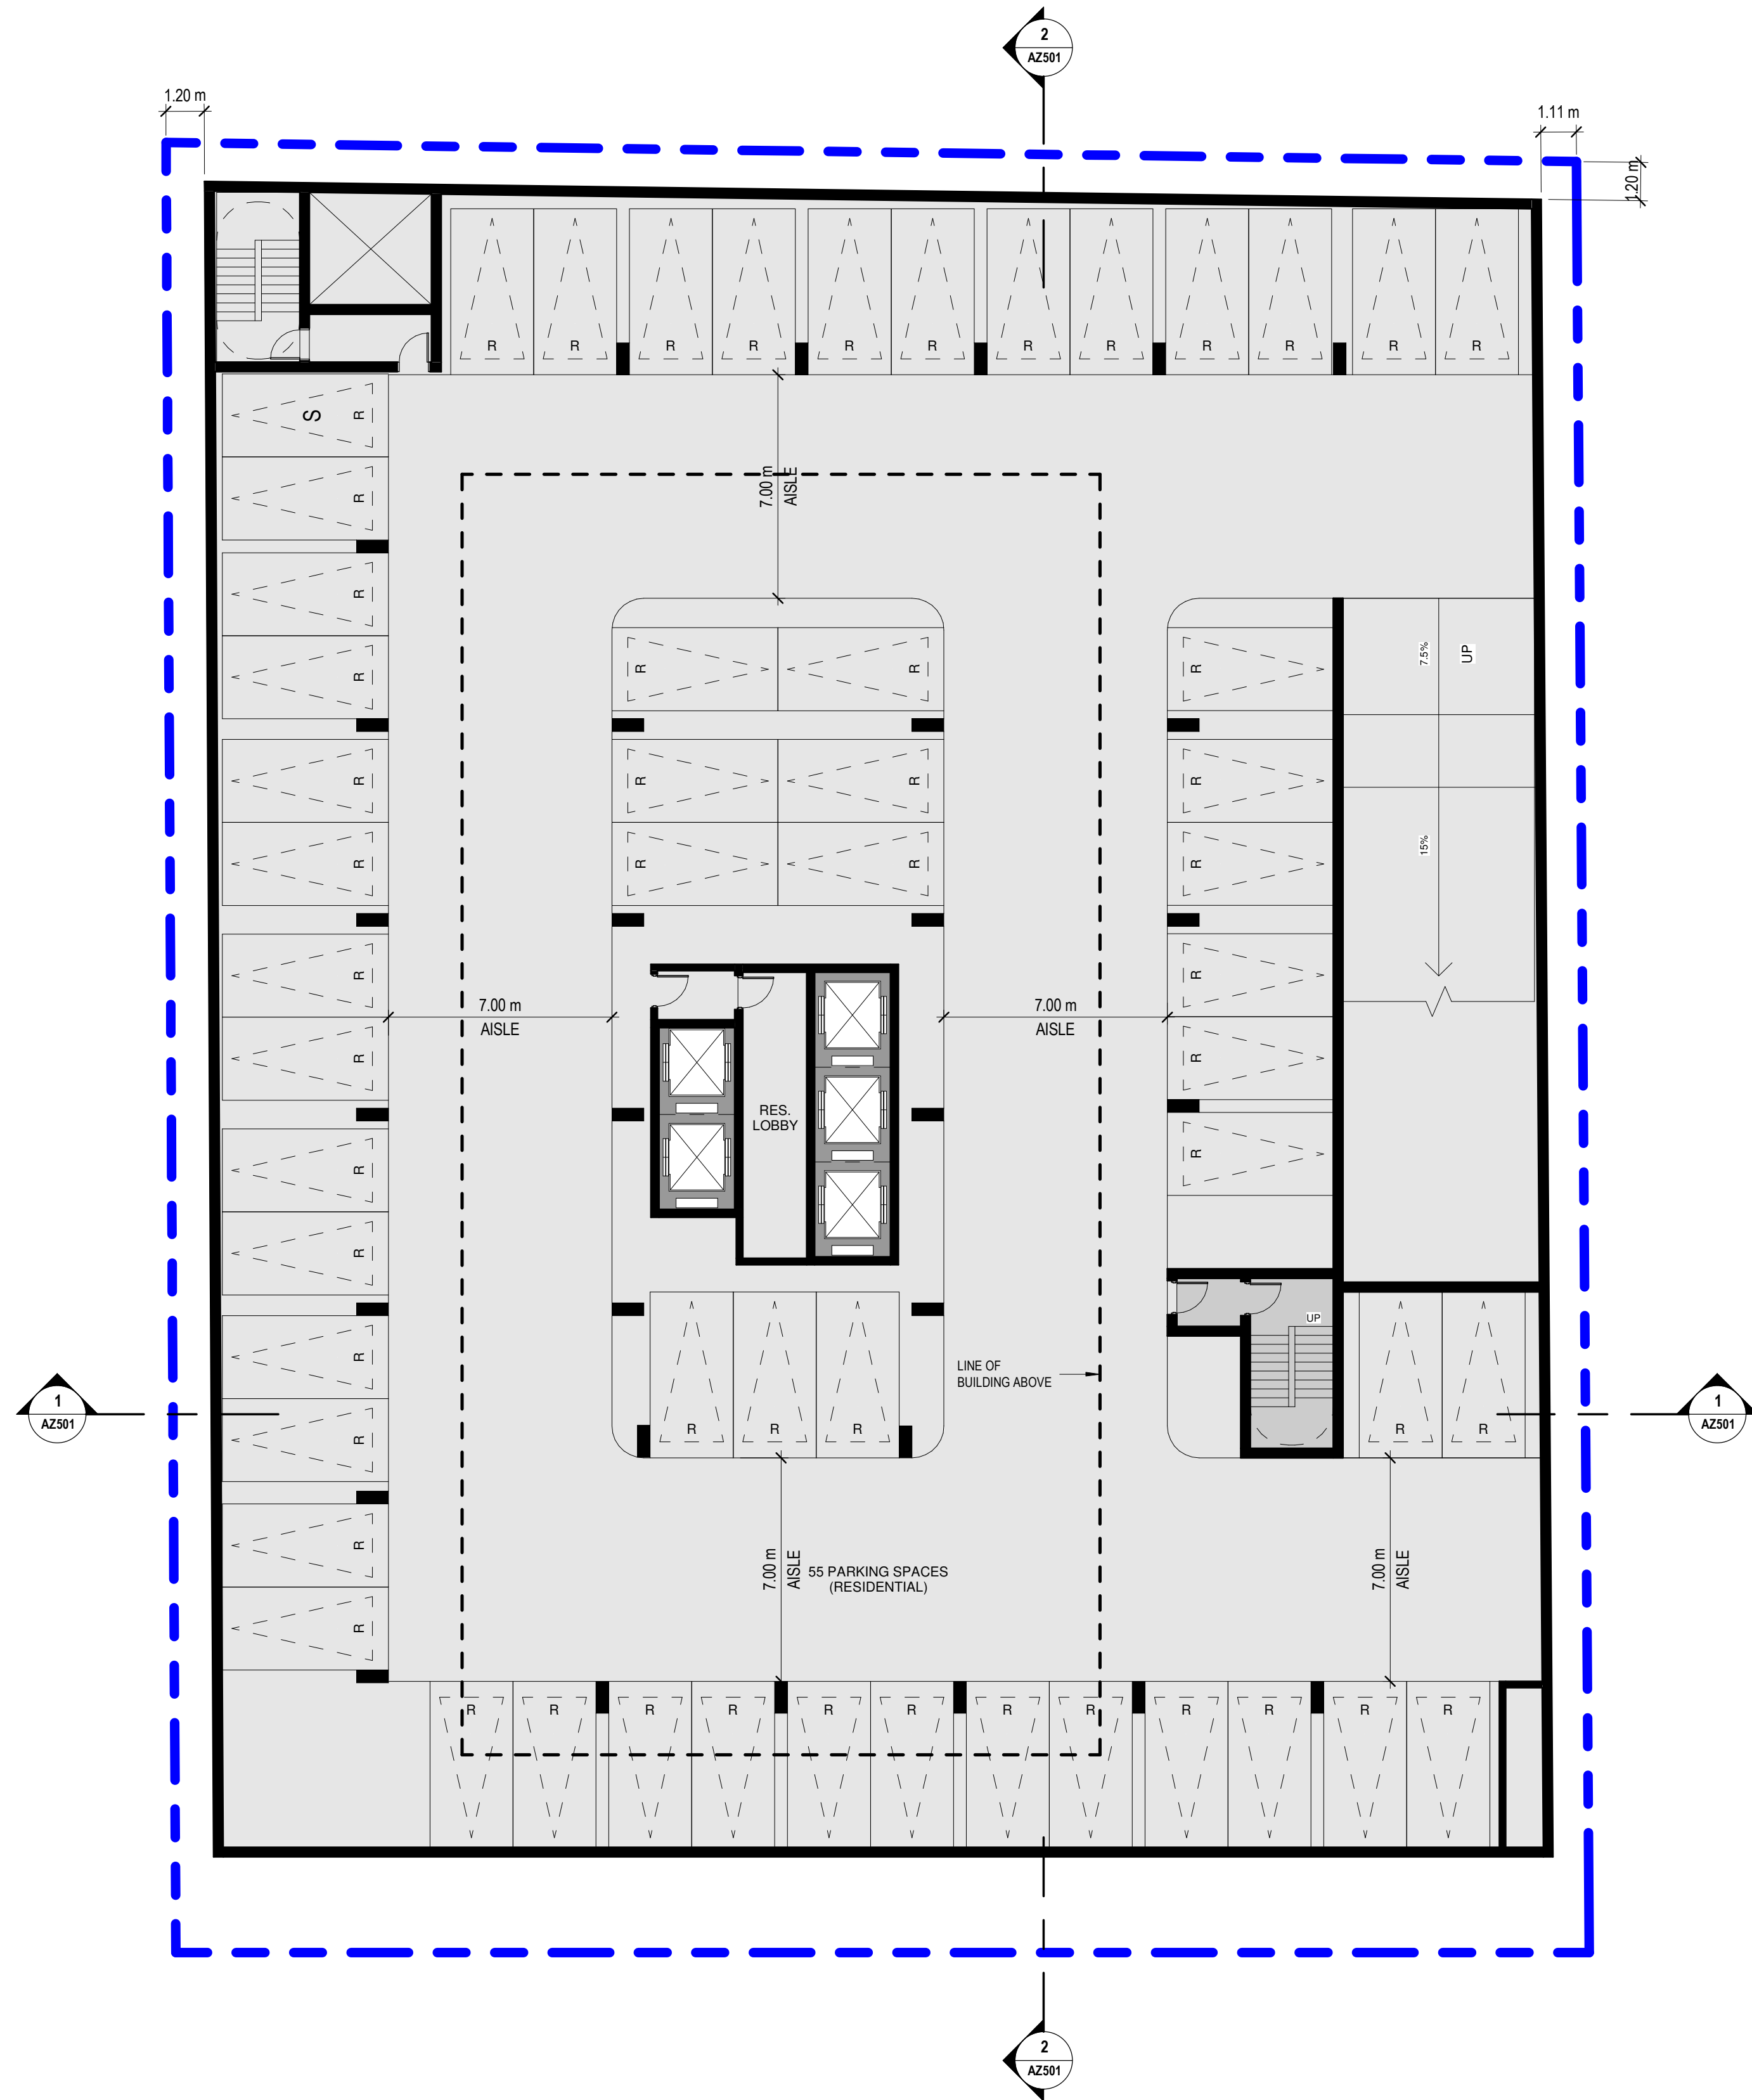


**DRAWING NOT TO BE SCALED**

Contractor must check and verify all dimensions on the job and report any discrepancies to the architect before proceeding with the work.

This drawing shall not be used for construction purposes until signed by the consultant responsible. This drawing, as an instrument of service, is provided by and is the property of Sweeny & Co. Architects.

ISSUED / REVISED	yy-mm-dd
22-09-14	ISSUED FOR REZONING
24-07-05	ISSUED FOR ZBA

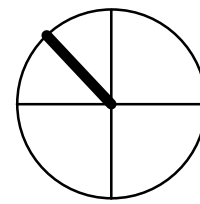

## Sweeny&Co Architects

134 PETER STREET | SUITE 1601  
TORONTO, ONTARIO | M5V 2H2 | CANADA  
P: 416-971-6252 | F: 416-971-5420  
E: info@sweenyandco.com | www.sweenyandco.com

PROJ. NAME  
**Dam Charity and Residential**  
3115 Hurontario St, Mississauga, Ontario

Application No. OZ/OPA 22-24 W7

OWNER  
**Clearbrook Developments Ltd.**

DWG TITLE  
**Underground Parking - P4**

DATE:	2025-08-01
SCALE:	1 : 150
DRAWN :	MS
CHECKED :	AG
PROJ. No. :	2106

DWG No.  
**AZ200**