



PROPOSED RENTAL APARTMENTS  
11-STOUREYS RESIDENTIAL  
96 UNITS

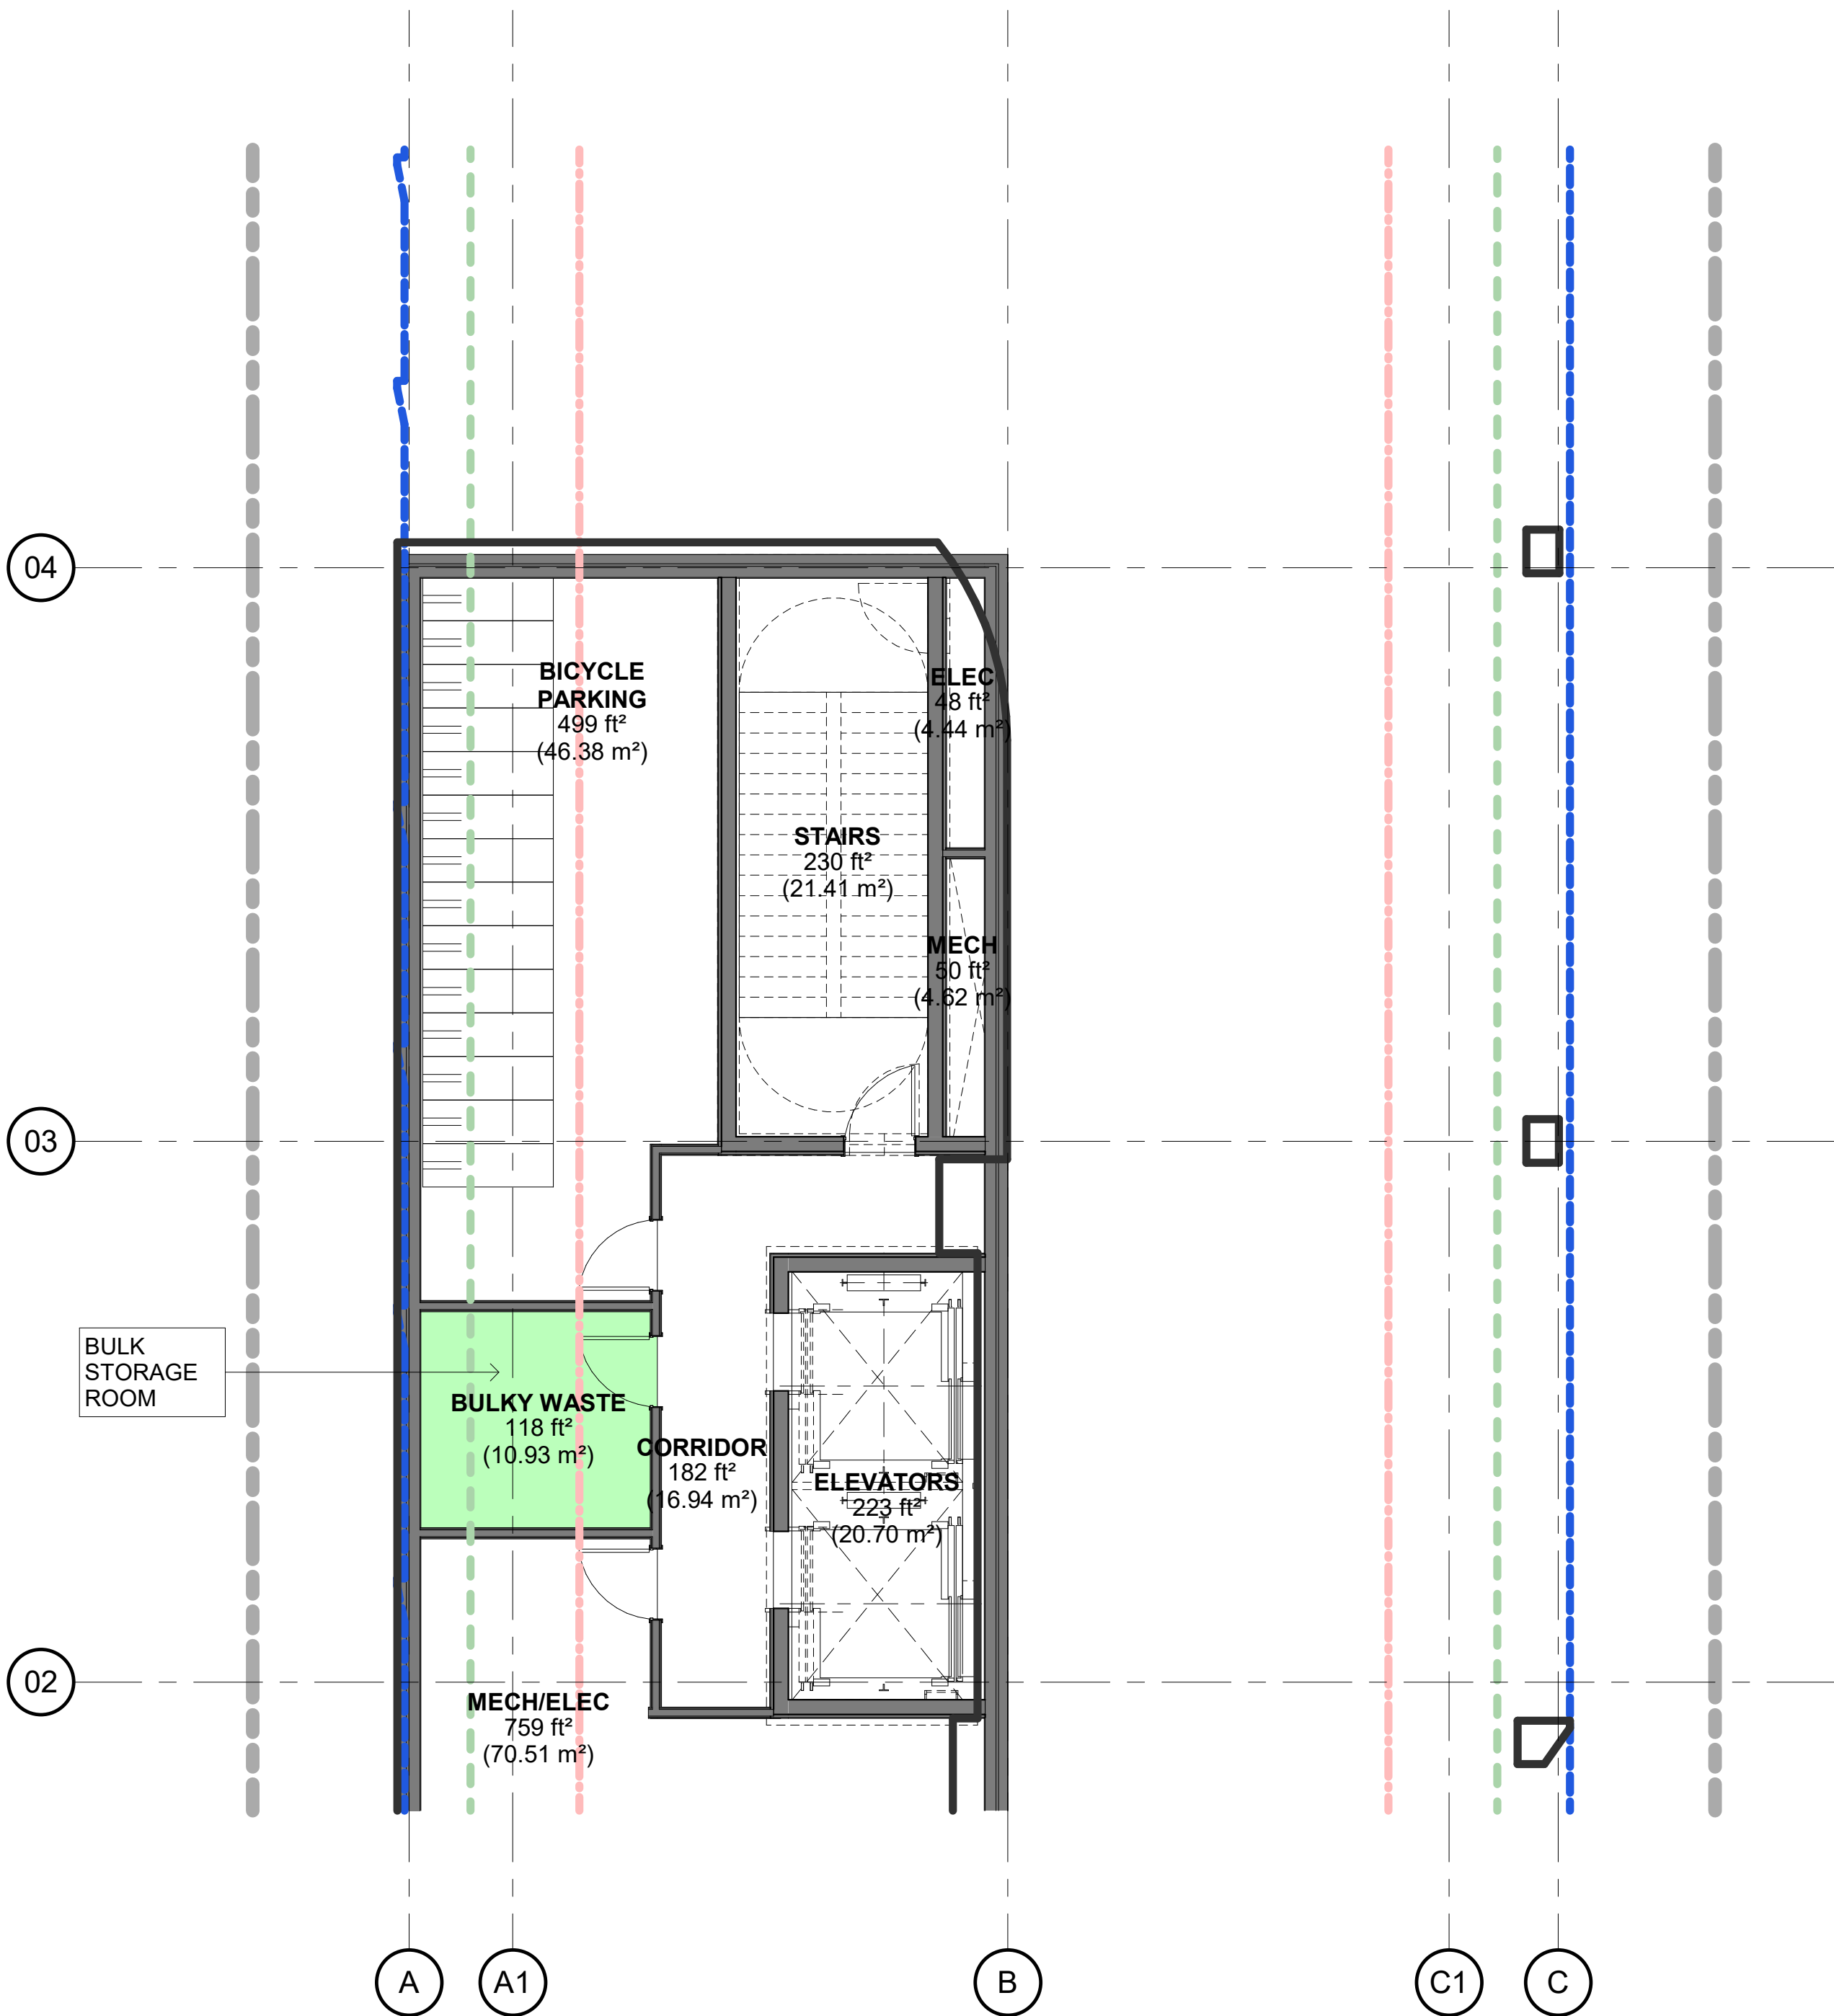

2 BASEMENT - WASTE MANAGEMENT PLAN  
A104 1 : 75

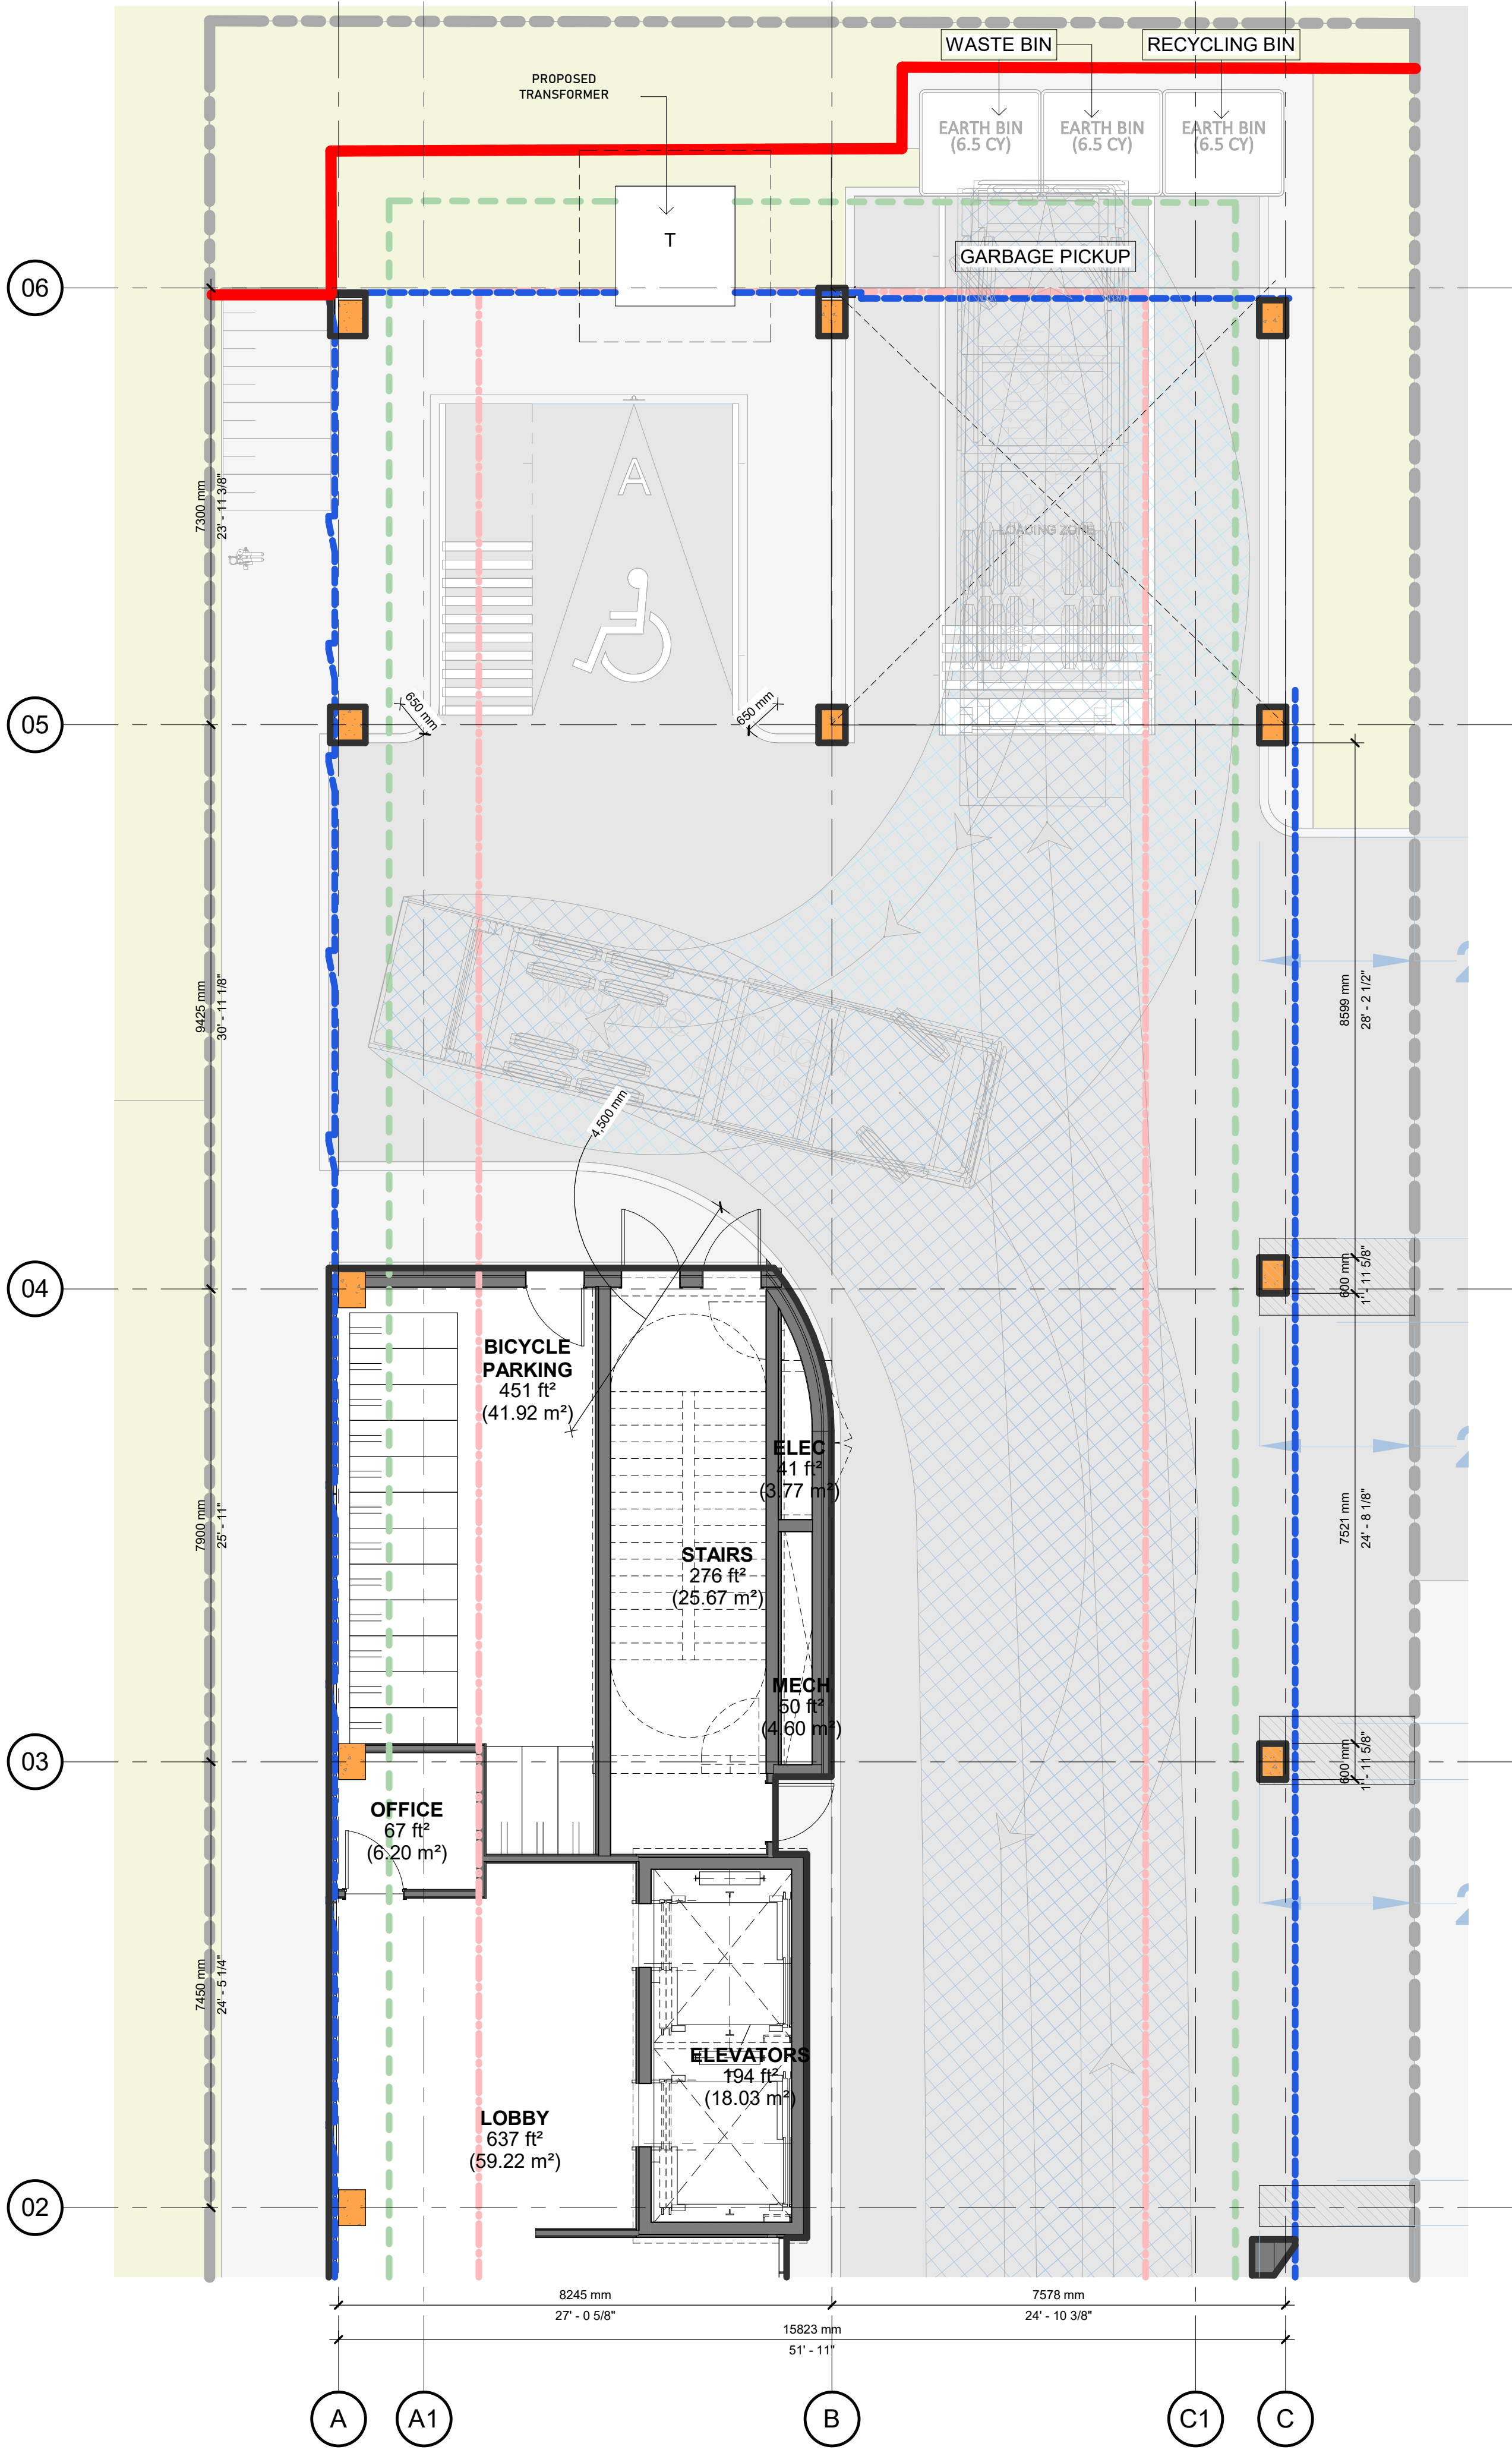

1 WASTE MANAGEMENT PLAN  
A104 1 : 75