



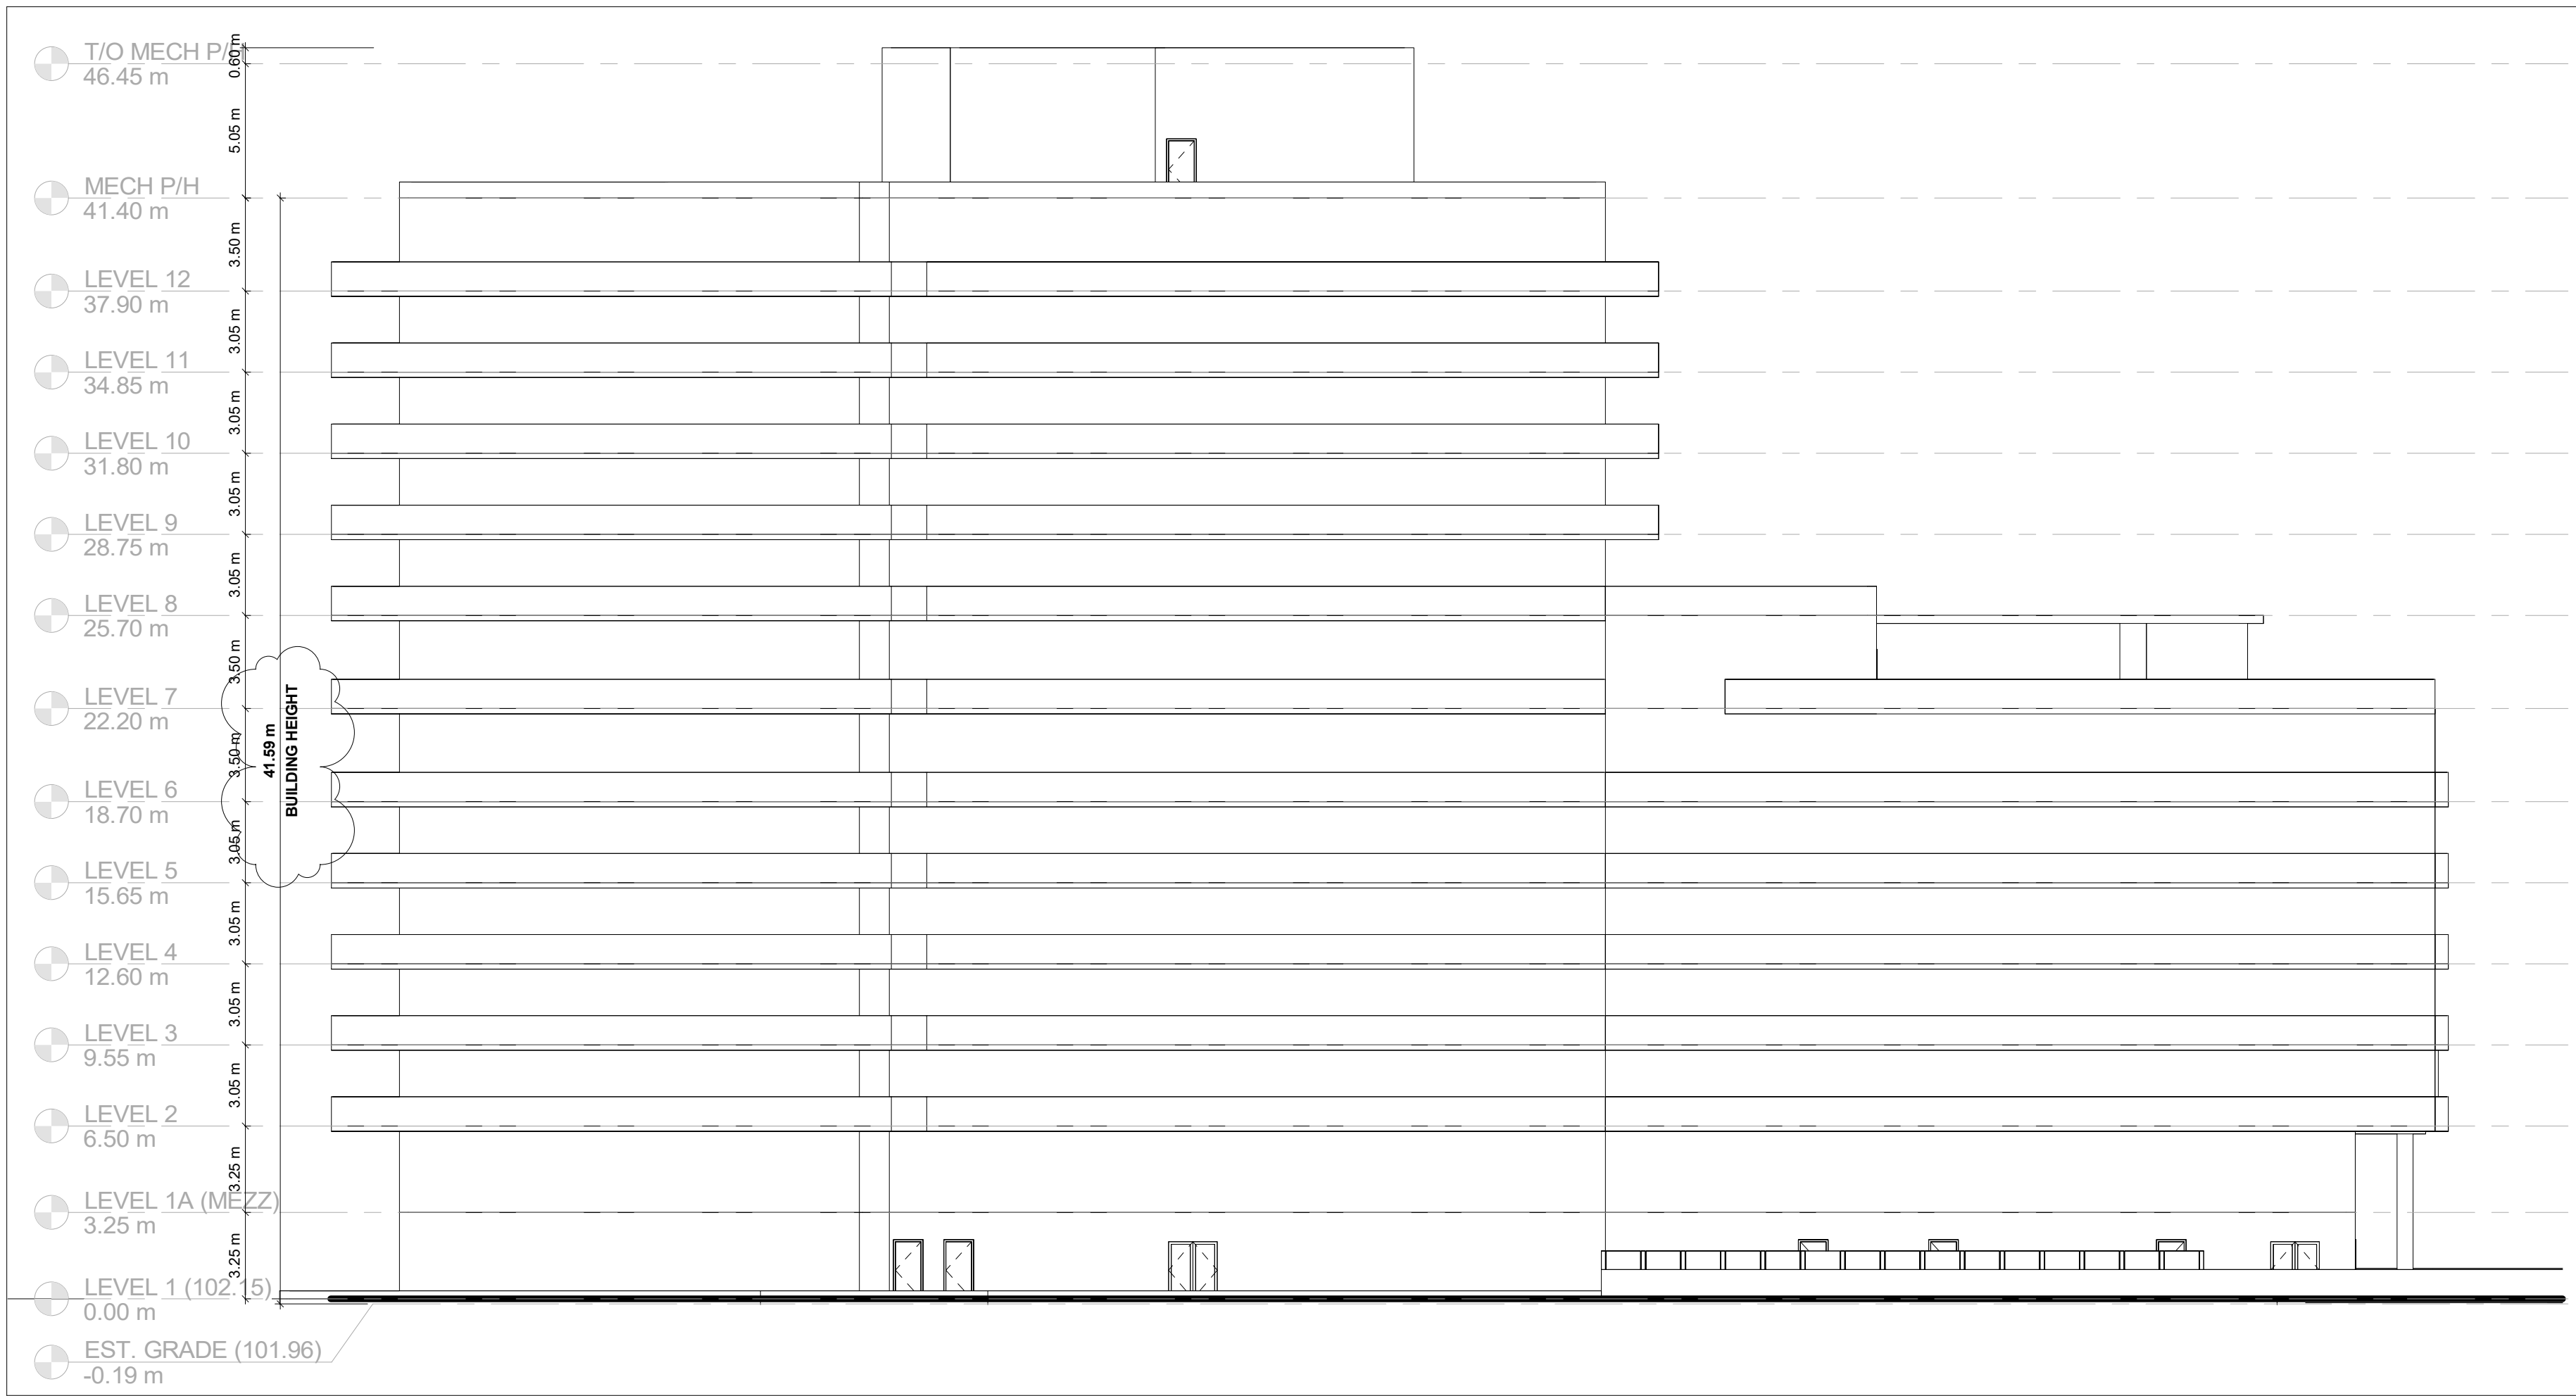


1 EAST ELEVATION
1 : 200

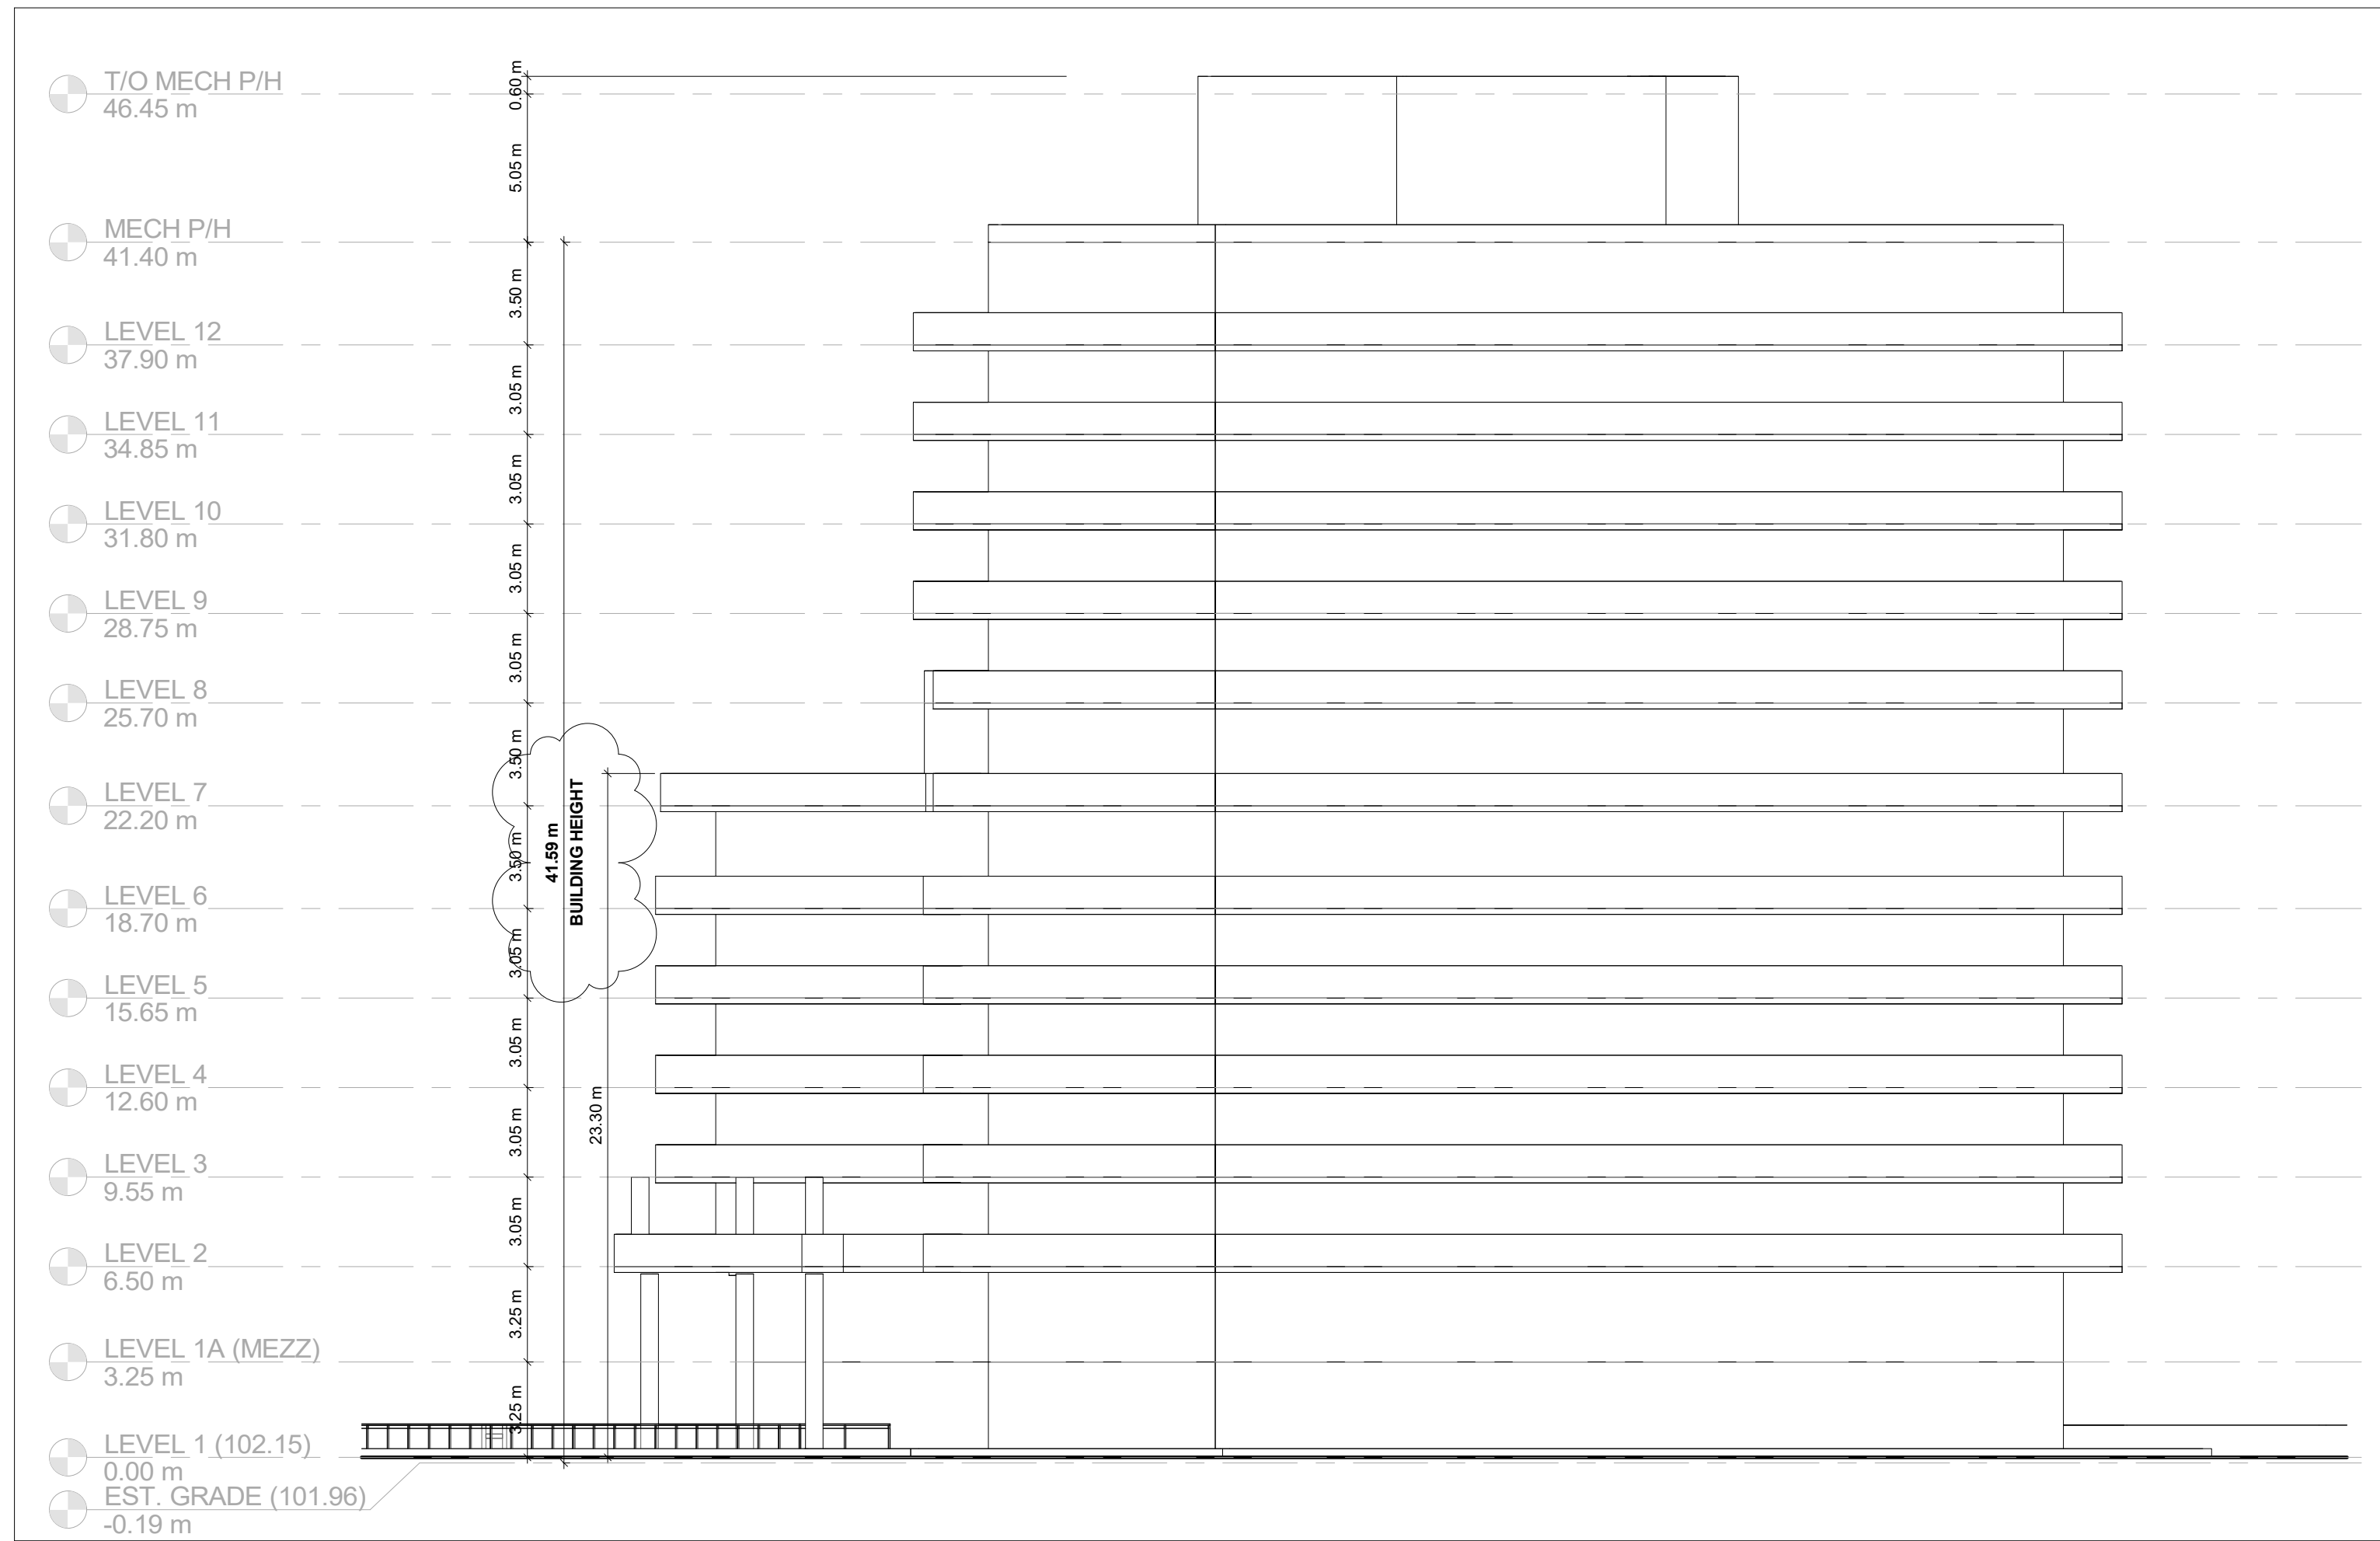

3 SOUTH ELEVATION
1 : 200



2 WEST ELEVATION
1 : 200

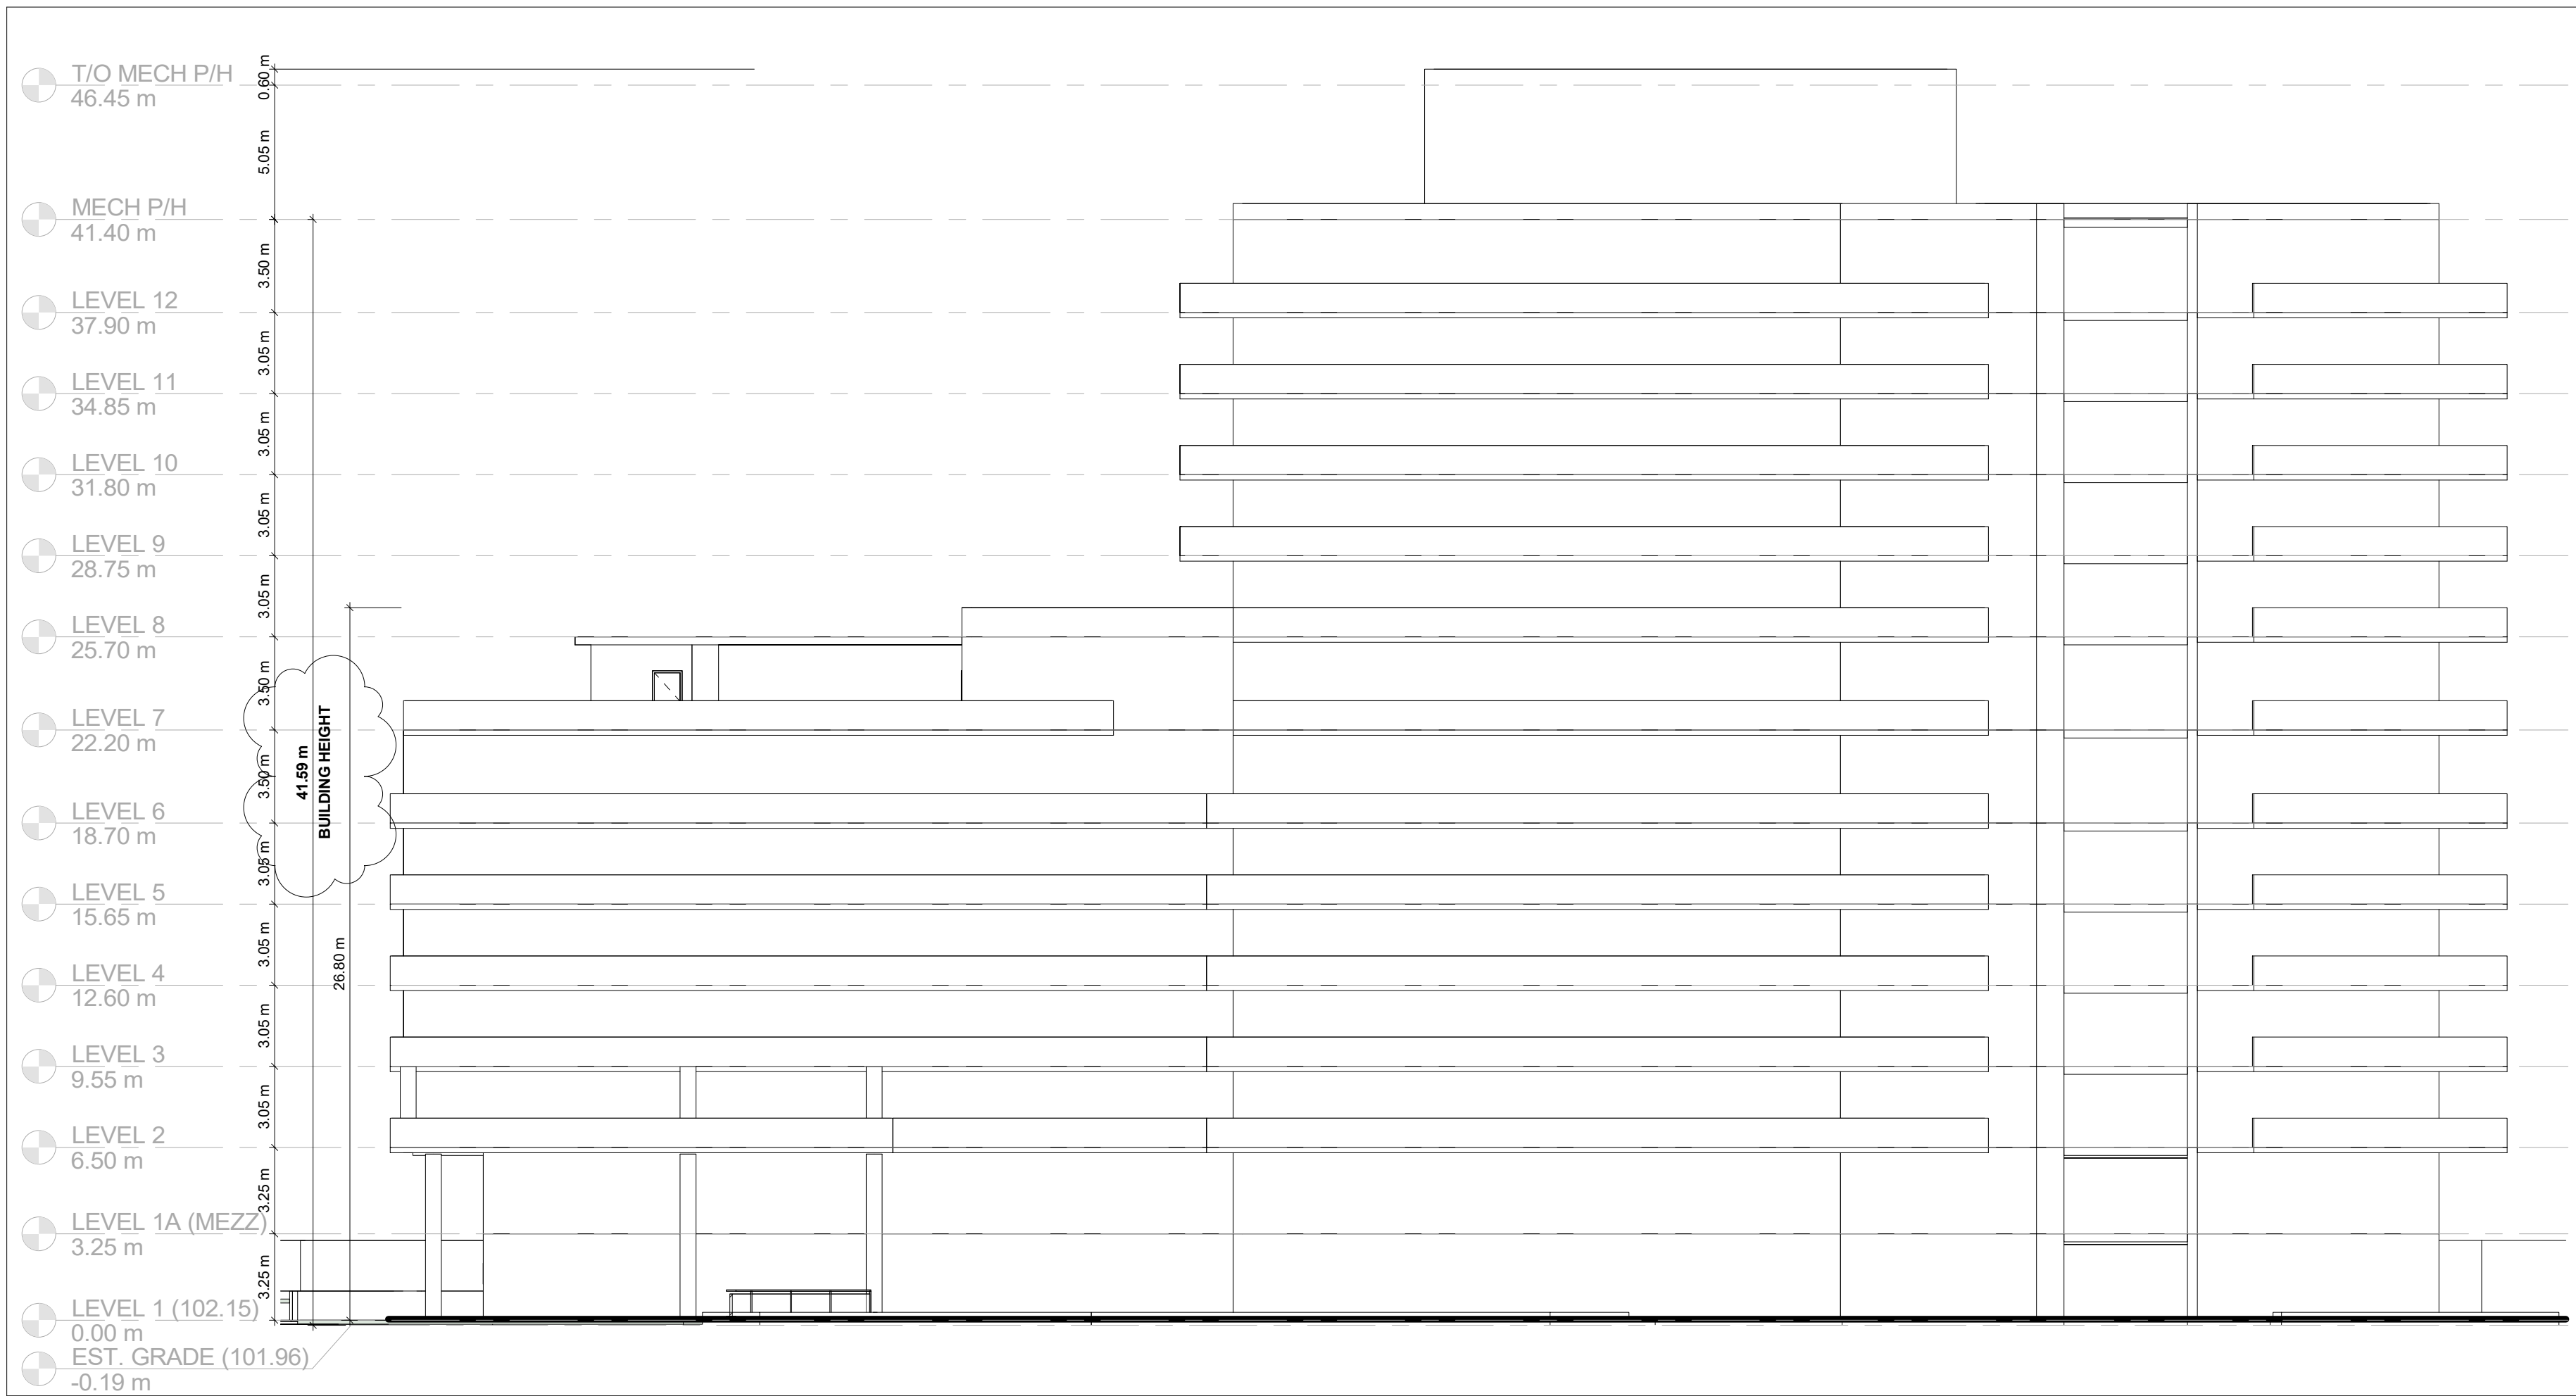

4 NORTH ELEVATION
1 : 200