


① **LEVEL 9 - 12**
1 : 200

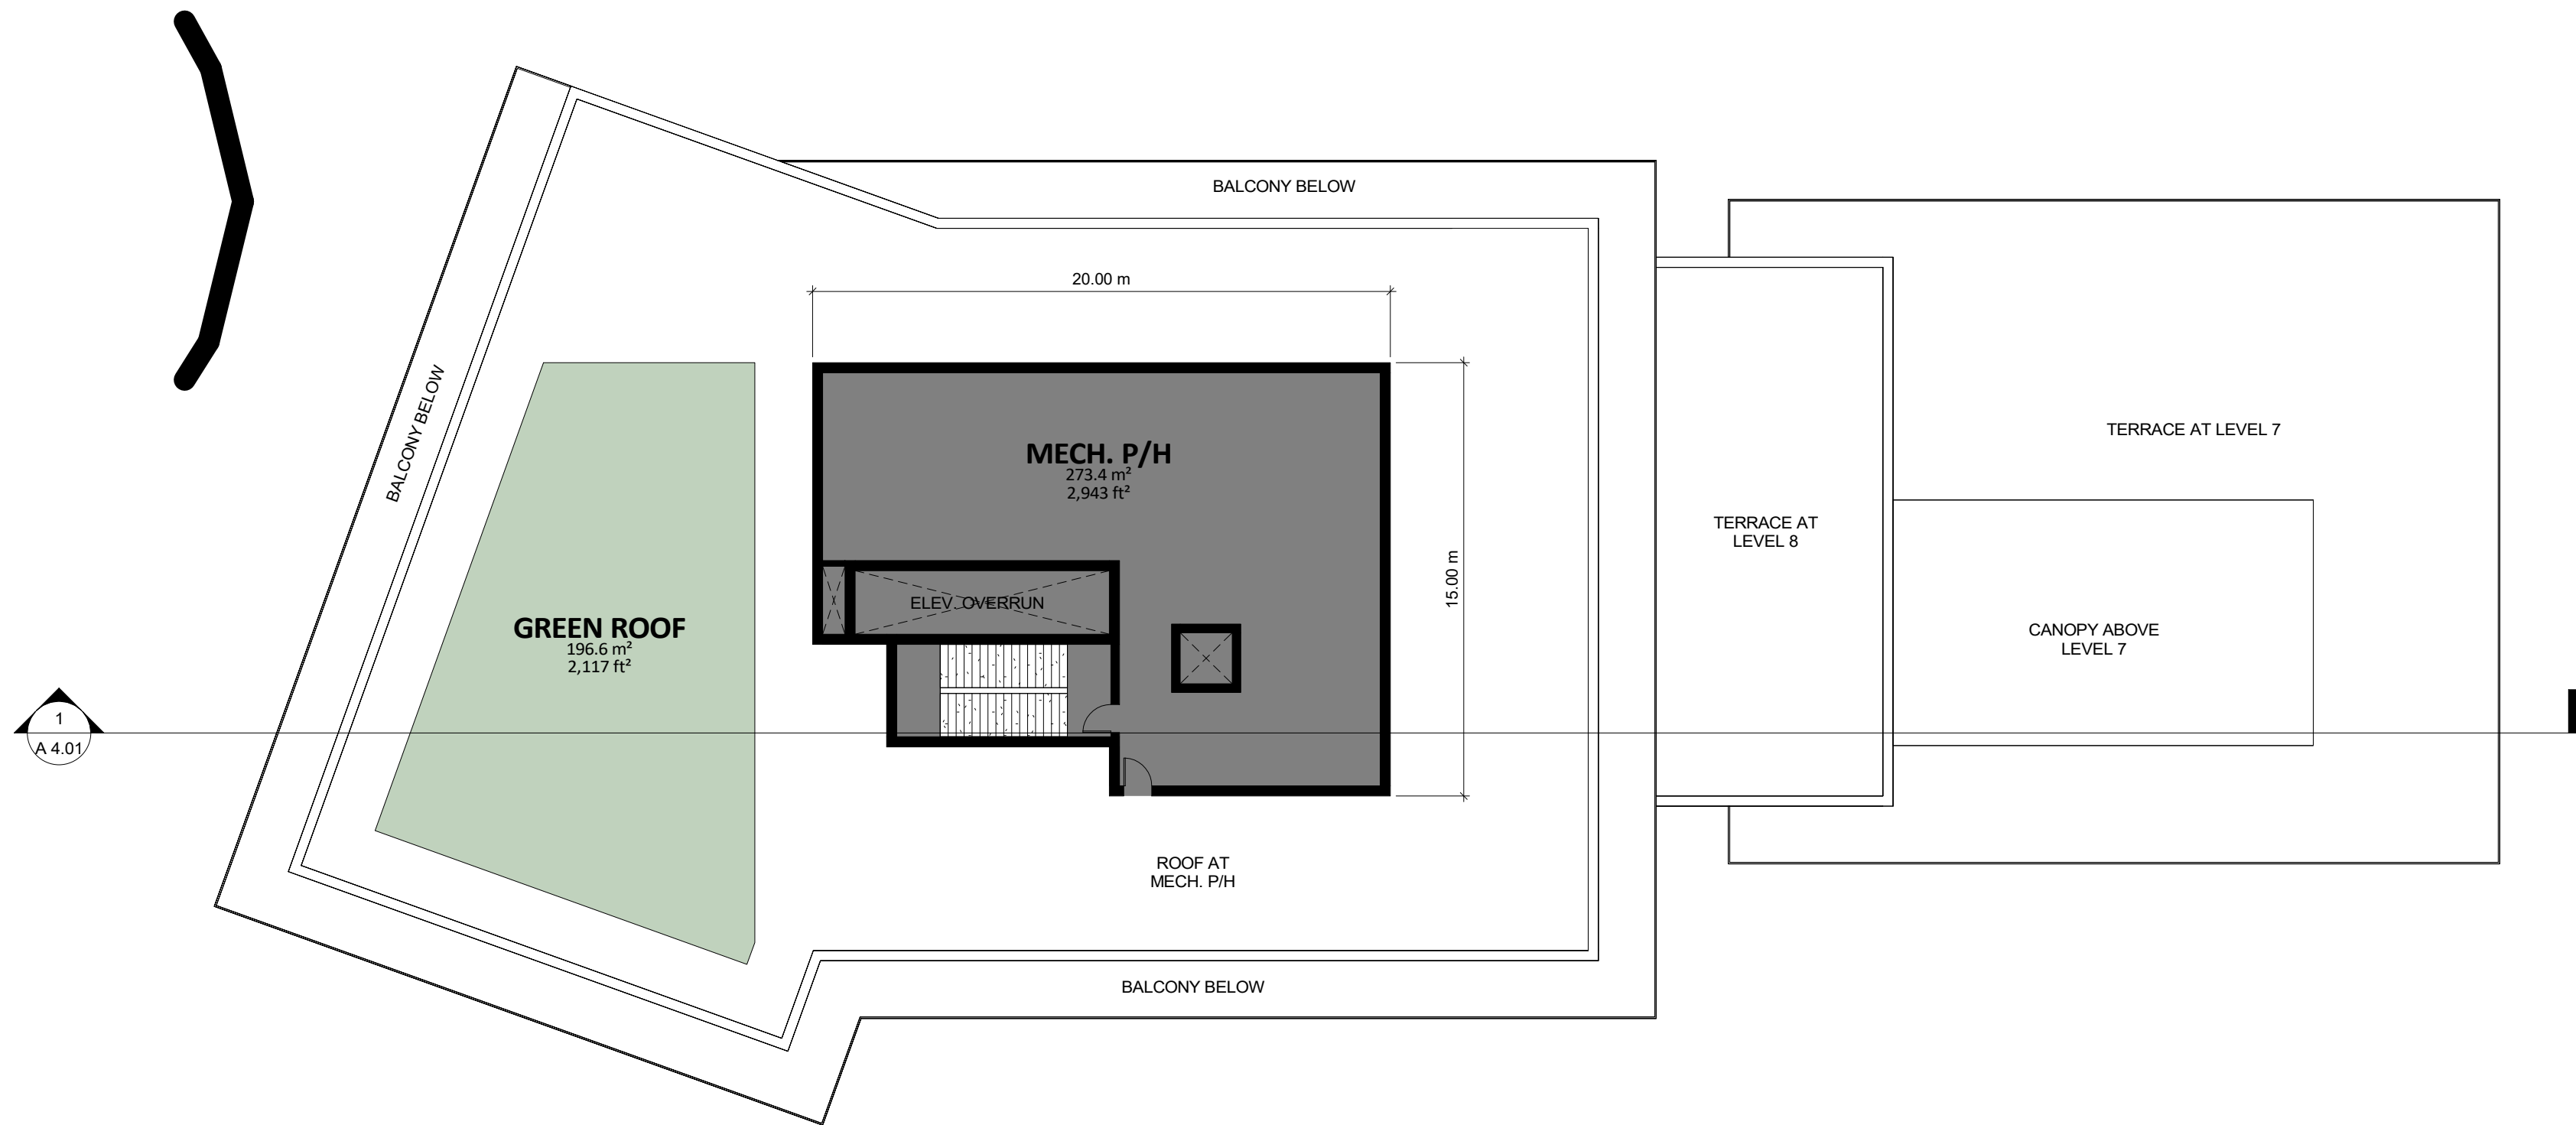

② **MECH P/H**
1 : 200