


LEGEND


PROPERTY BOUNDARY	WOODLAND LIMIT	LONG-TERM STABLE SLOPE CREST
100-YEAR FLOOD LINE	10.0m THEORETICAL WOODLAND SETBACK	6.0m STABLE SLOPE SETBACK

STAKED TOP OF BANK	MEADOW TREATMENT
WOODLAND BUFFER	STANDARD RESTORATION AREA


NOTE:
DAY LIGHT SAVINGS TIME APPLIED TO JUNE AND SEPTEMBER MONTHS OF STUDY.

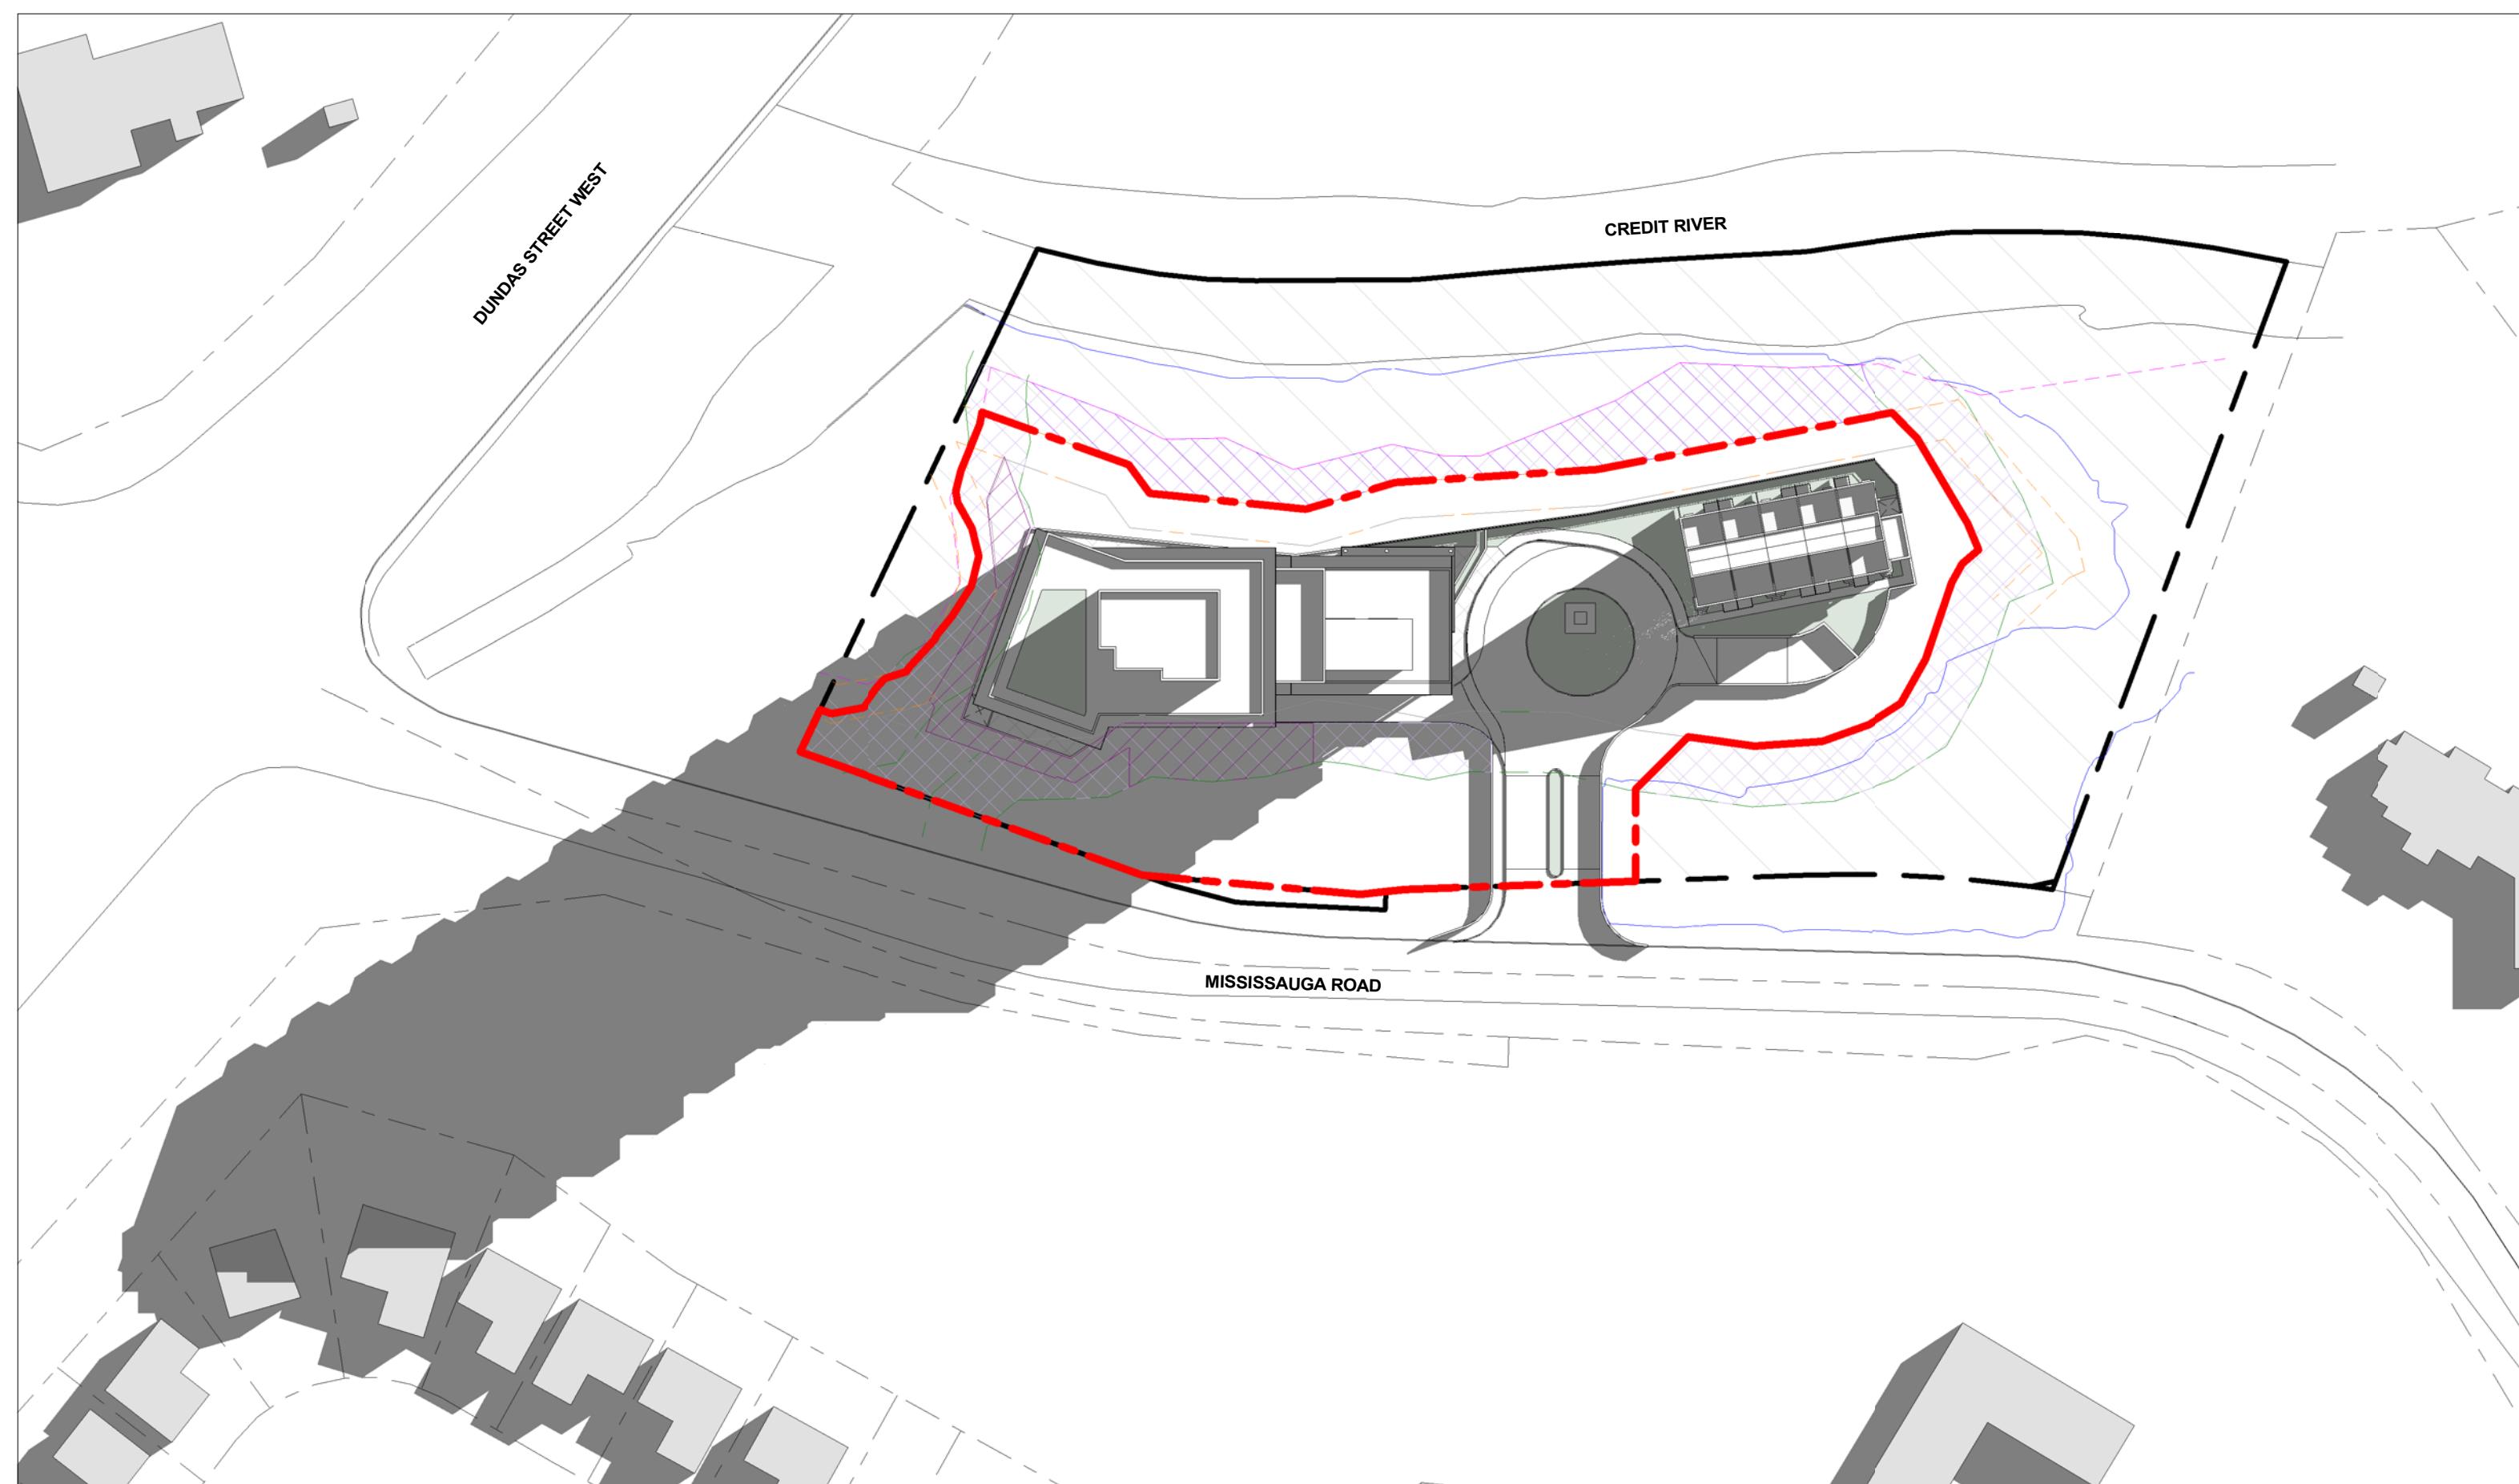


① JUNE 21 - 7.07AM
1 : 1000

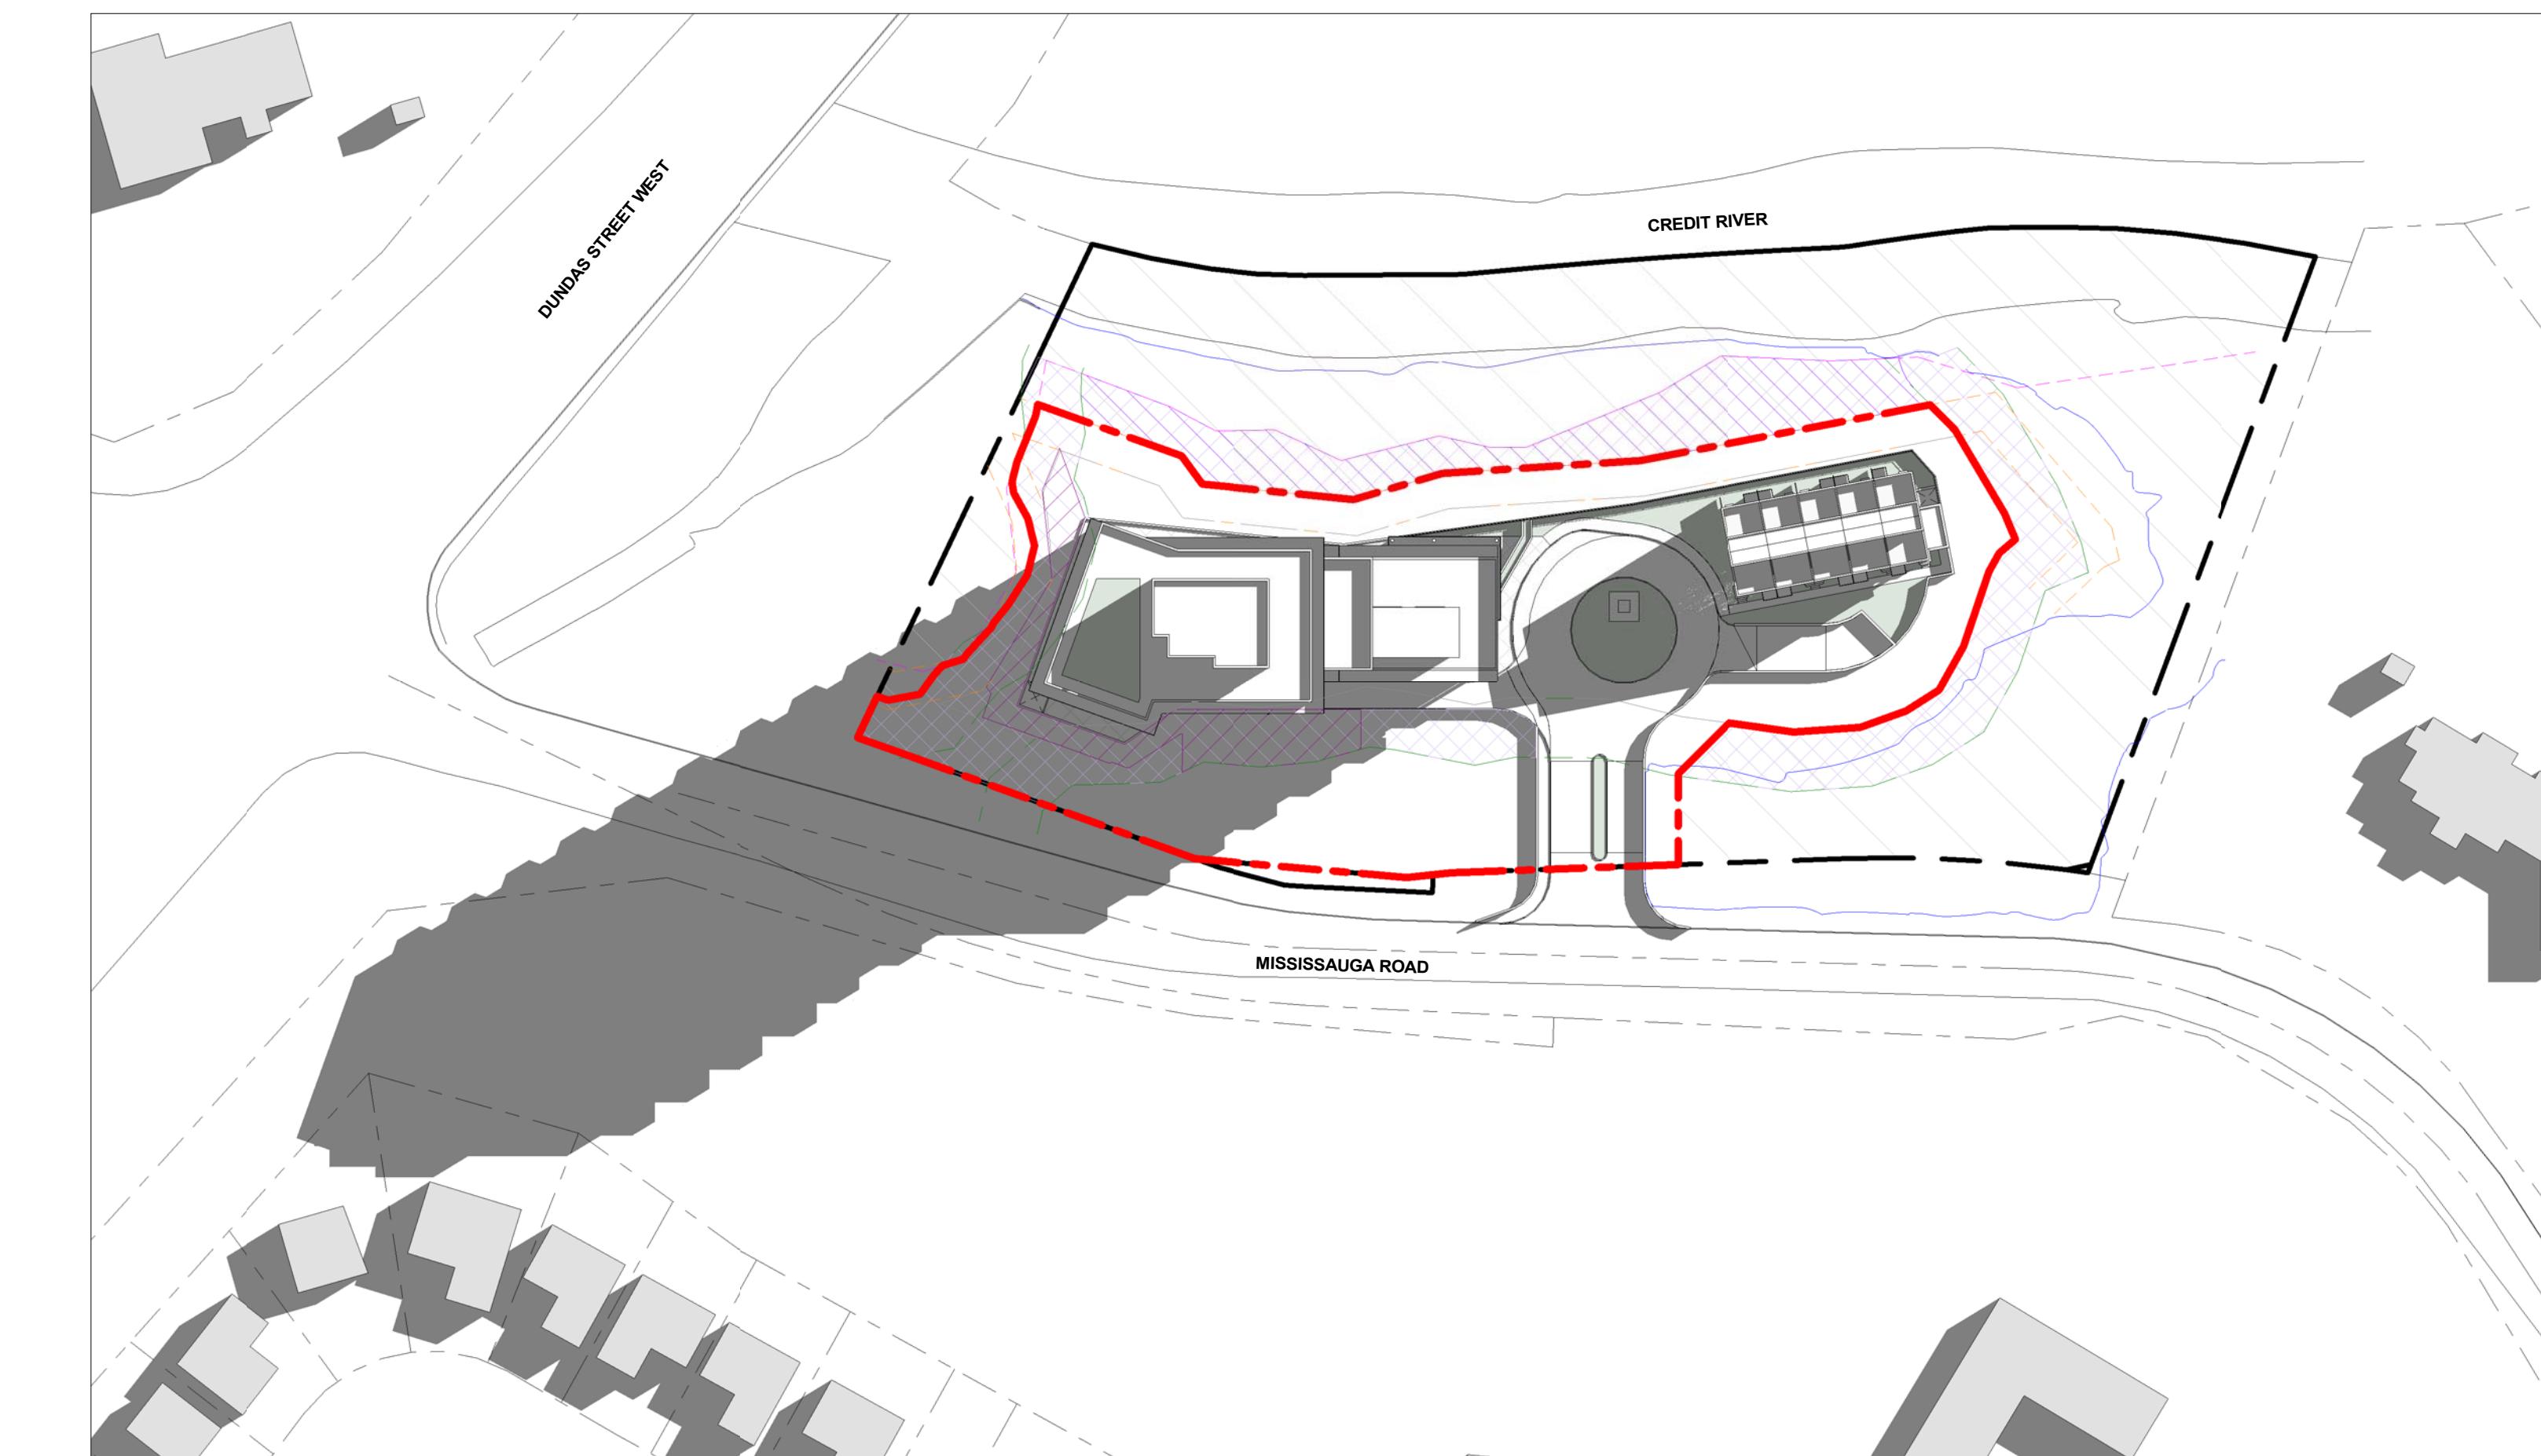

② JUNE 21 - 7.20 AM
1 : 1000

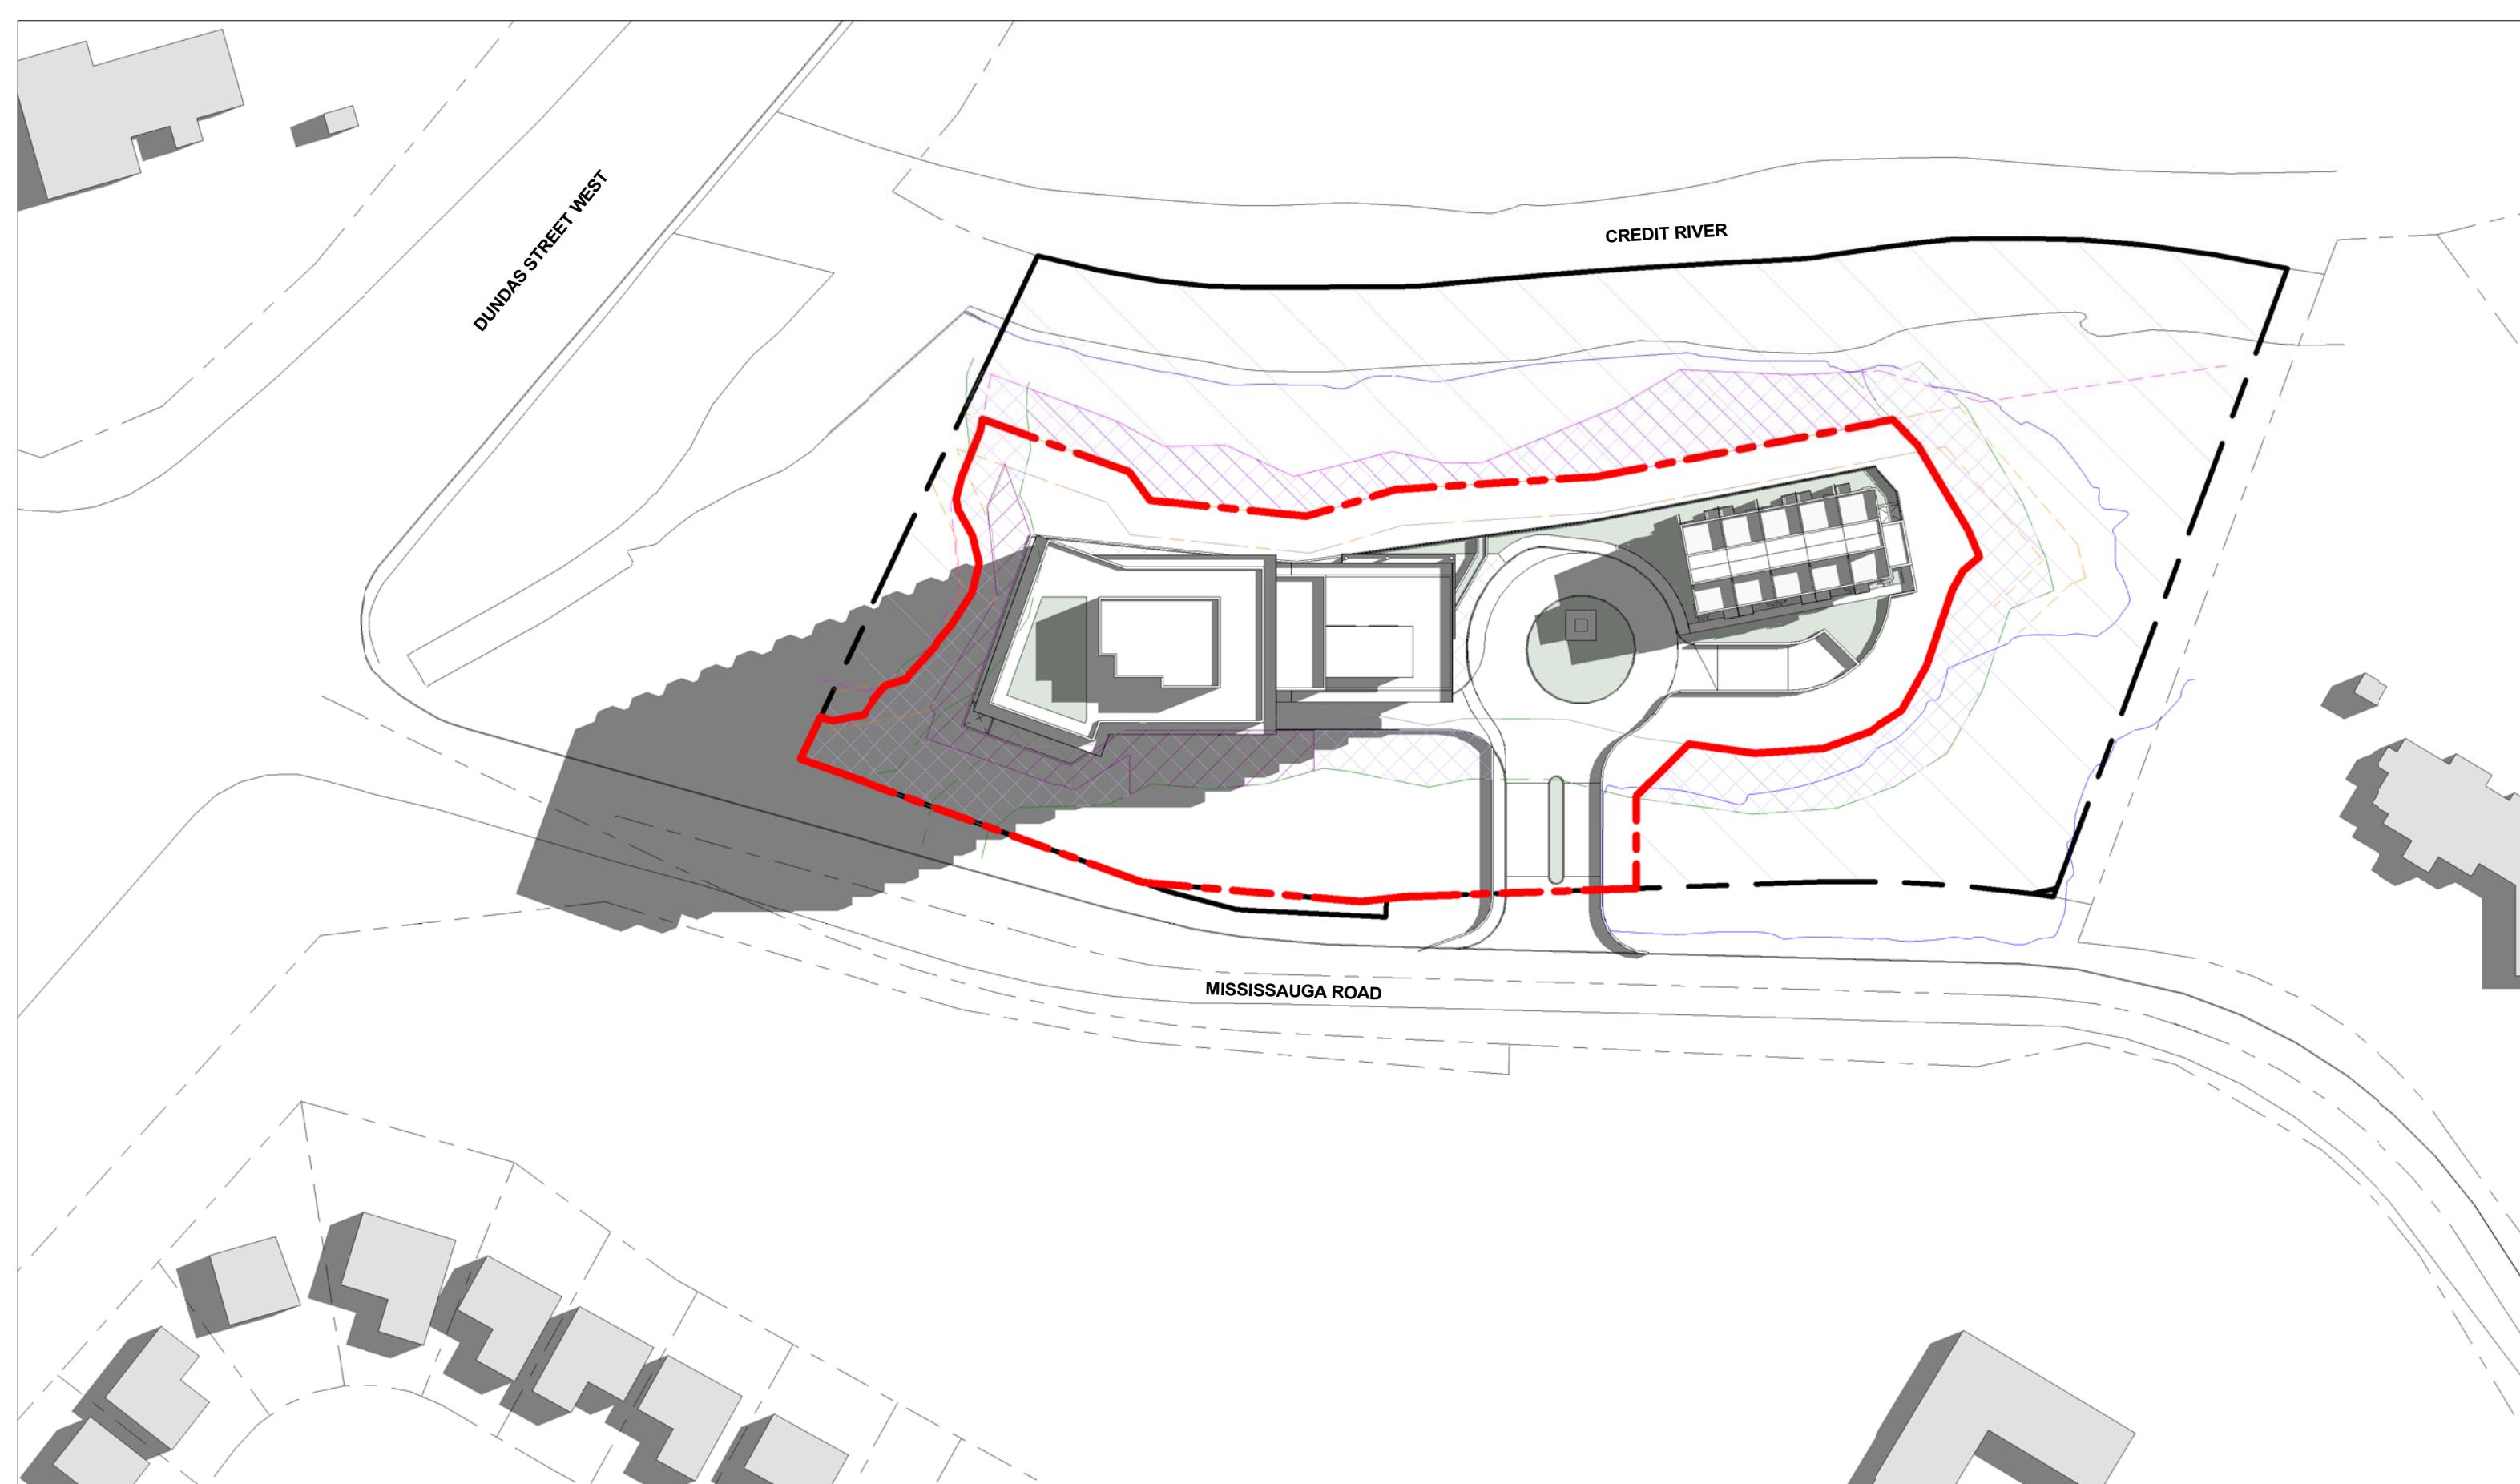

③ JUNE 21 - 8.20 AM
1 : 1000

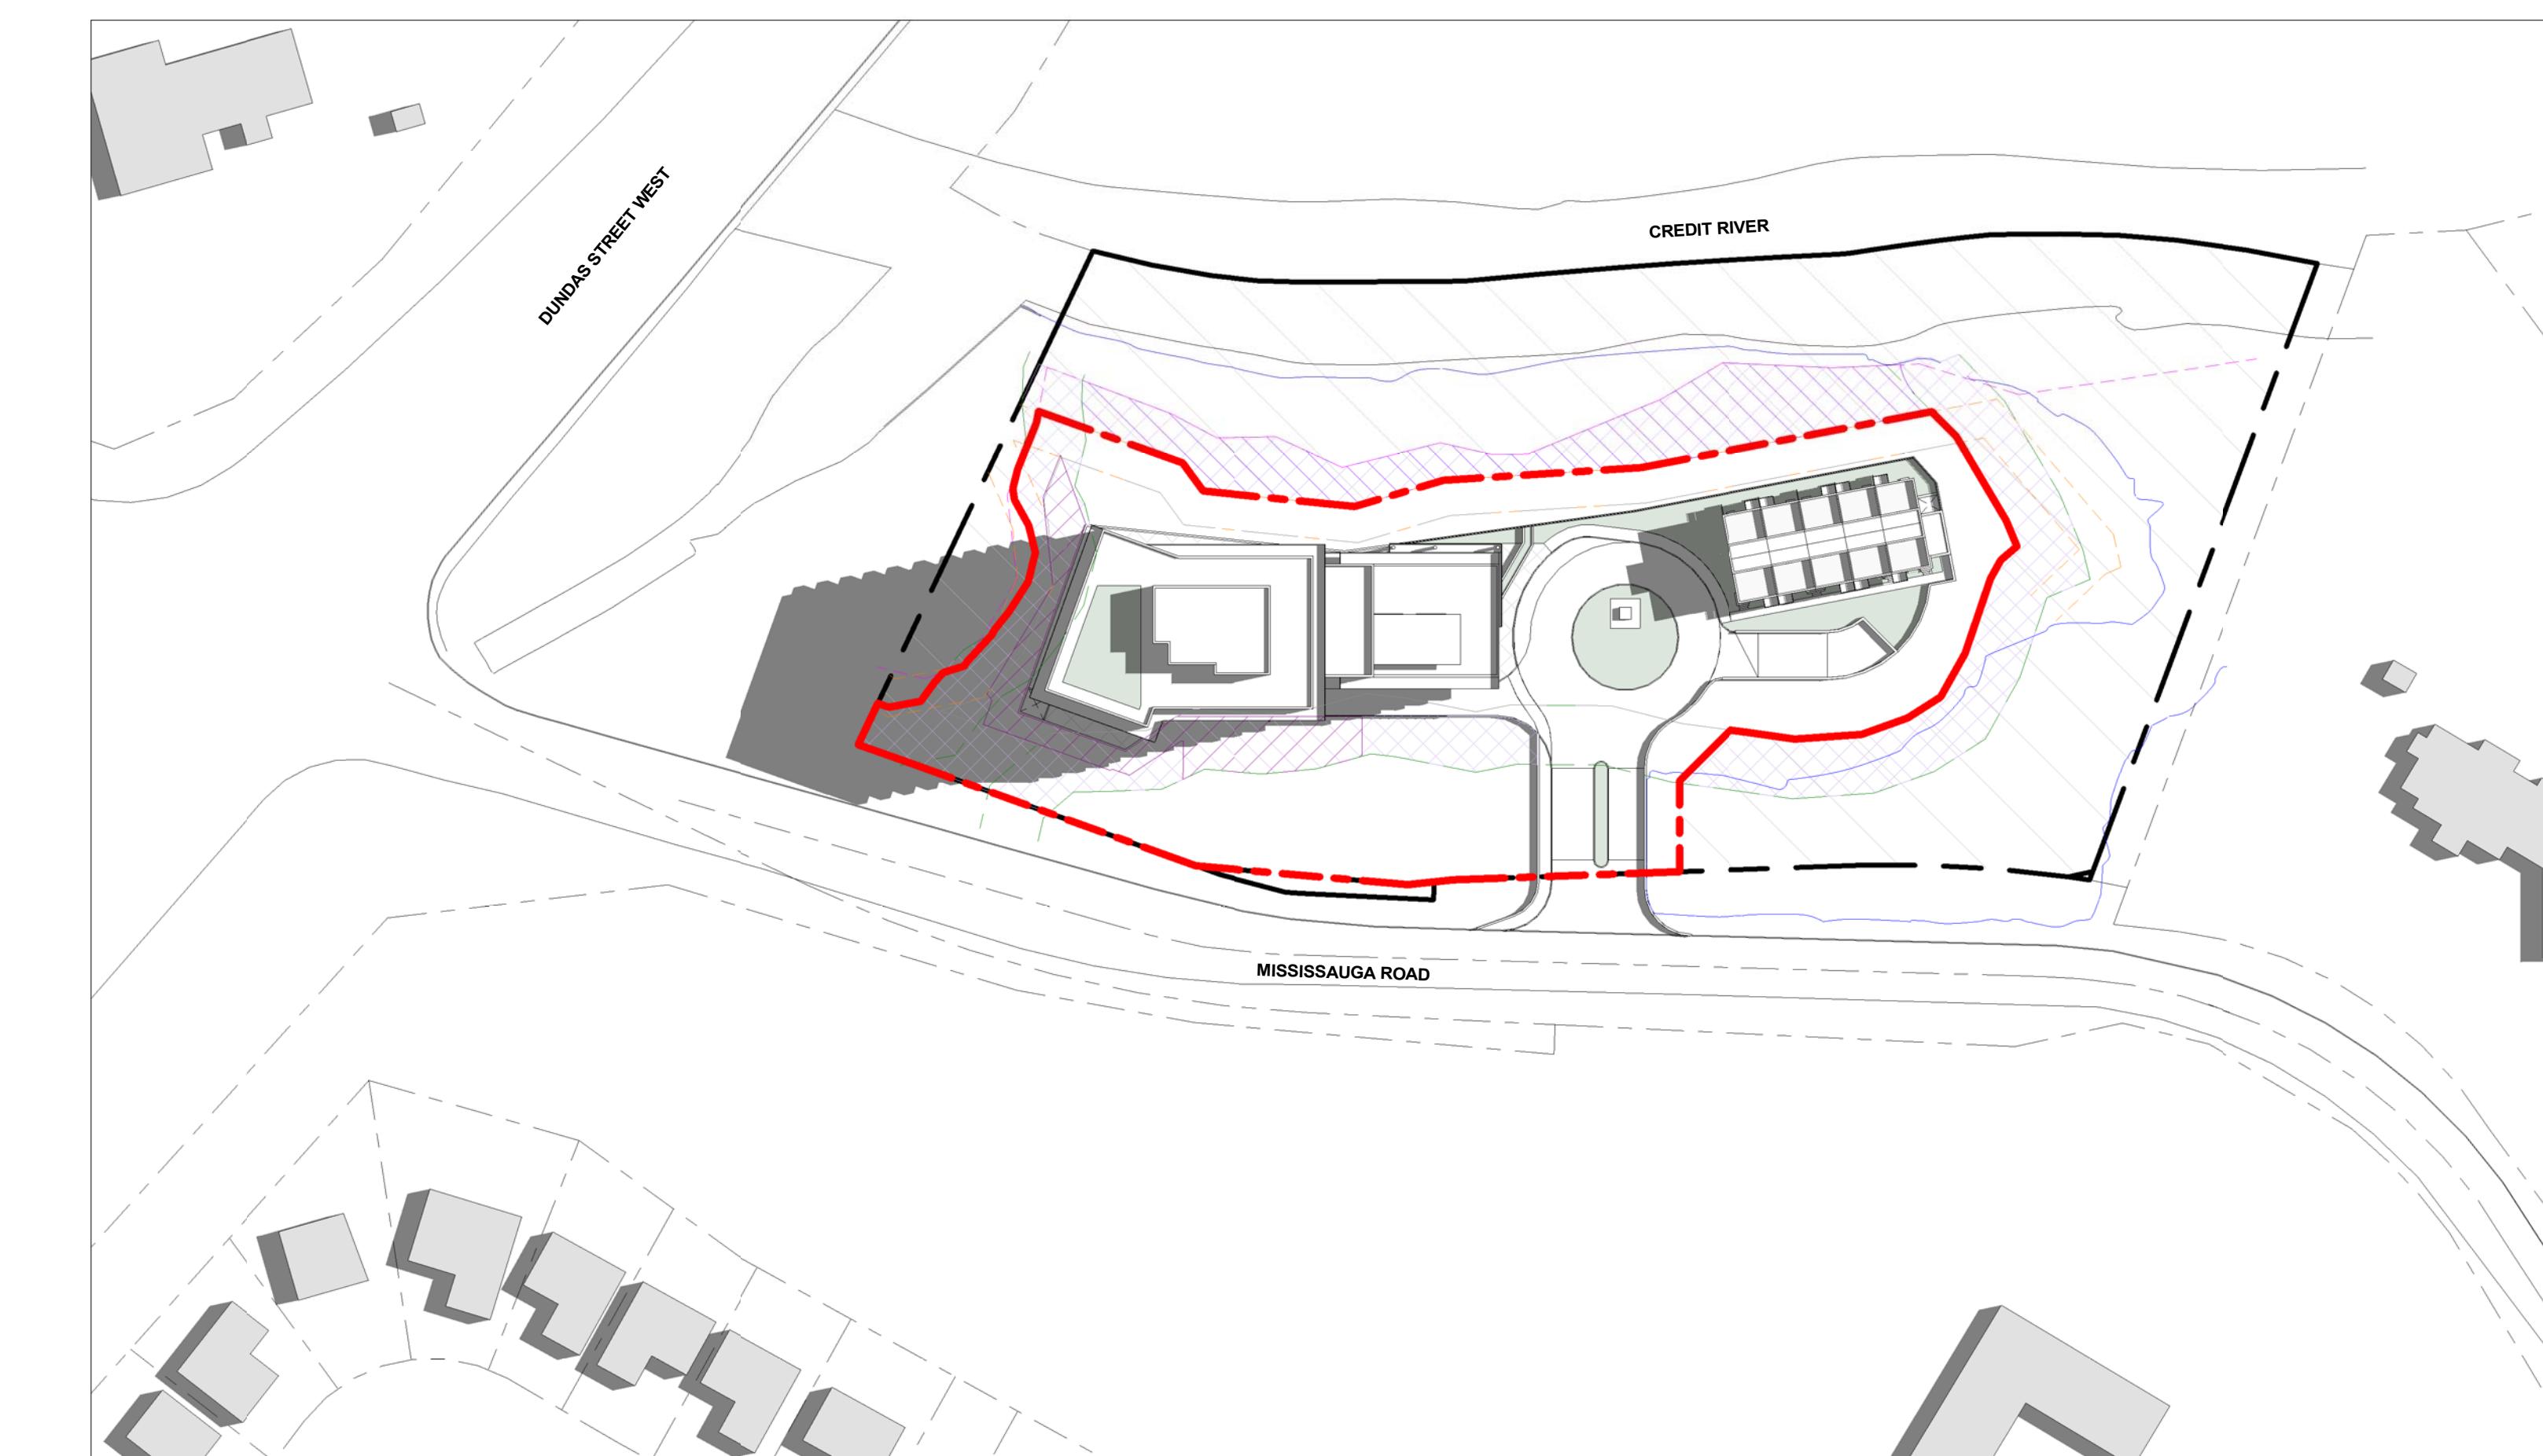

④ JUNE 21 - 9.20 AM
1 : 1000

LEGEND

PROPERTY BOUNDARY
100-YEAR FLOOD LINE


WOODLAND LIMIT
10.0m THEORETICAL WOODLAND SETBACK

LONG-TERM STABLE SLOPE CREST
6.0m STABLE SLOPE SETBACK


STAKED TOP OF BANK
WOODLAND BUFFER

MEADOW TREATMENT
STANDARD RESTORATION AREA


NOTE:
DAY LIGHT SAVINGS TIME APPLIED TO JUNE
AND SEPTEMBER MONTHS OF STUDY.

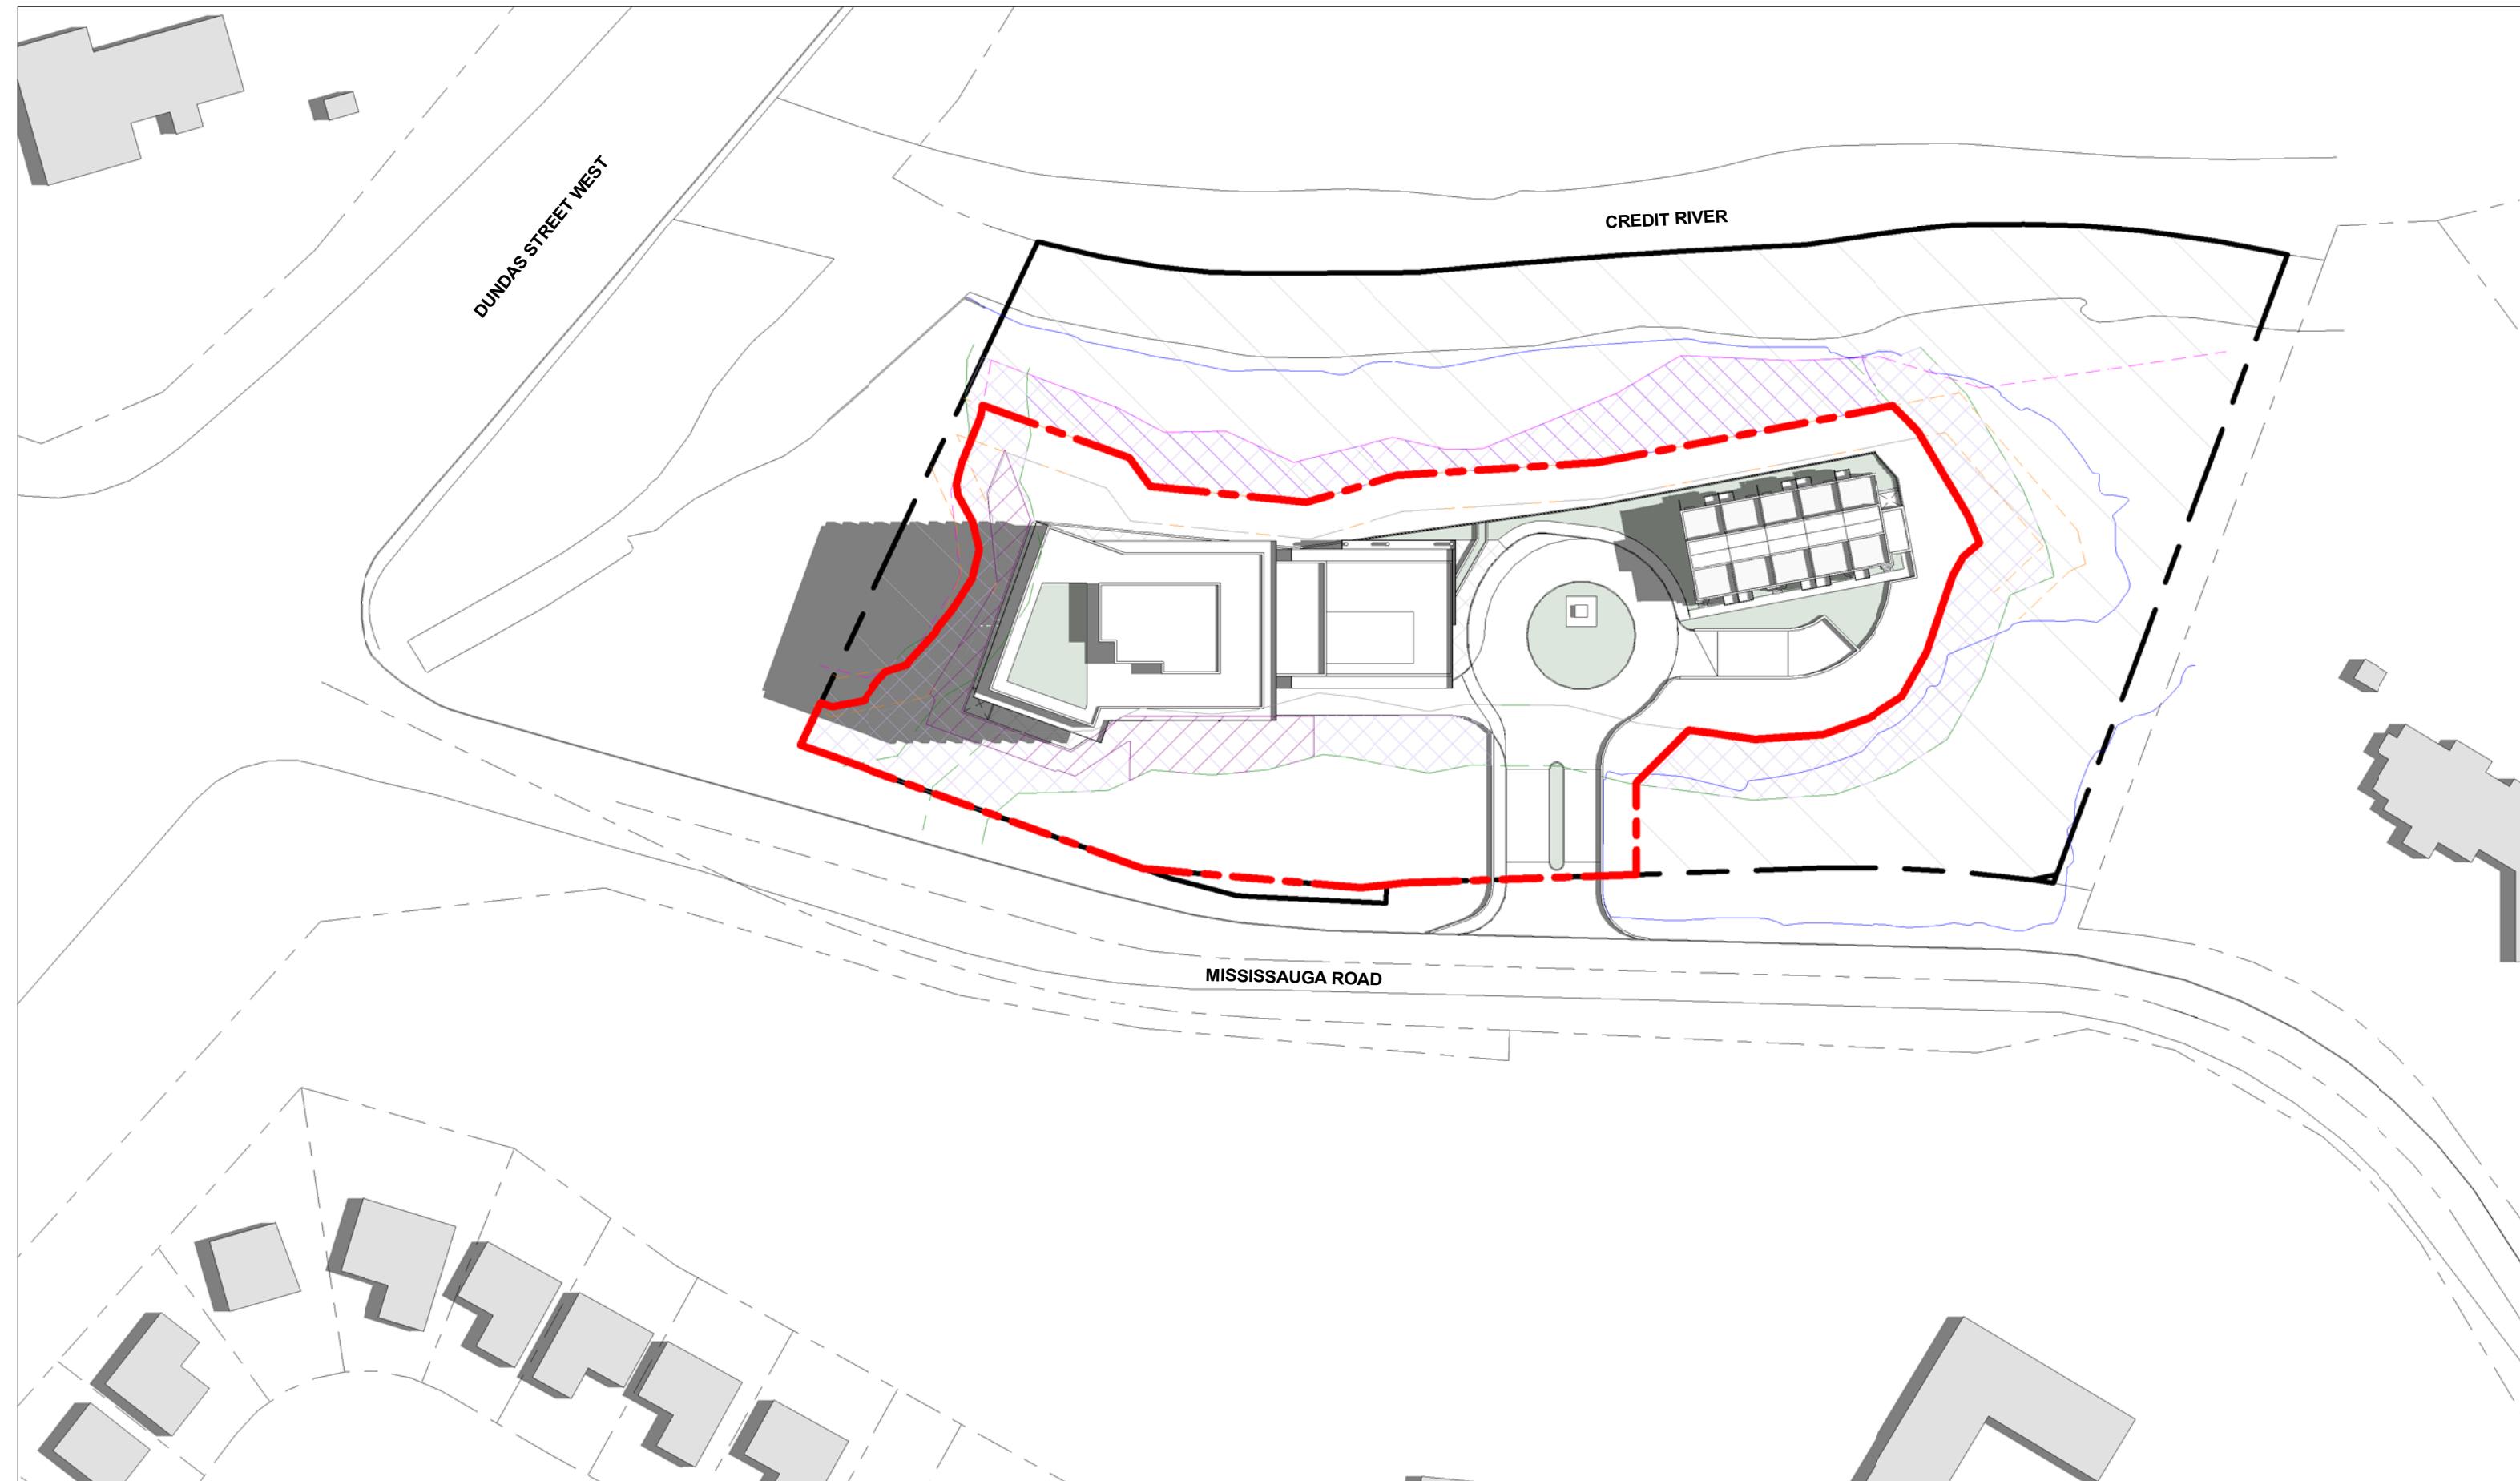


① JUNE 21 - 10.20 AM
1 : 1000

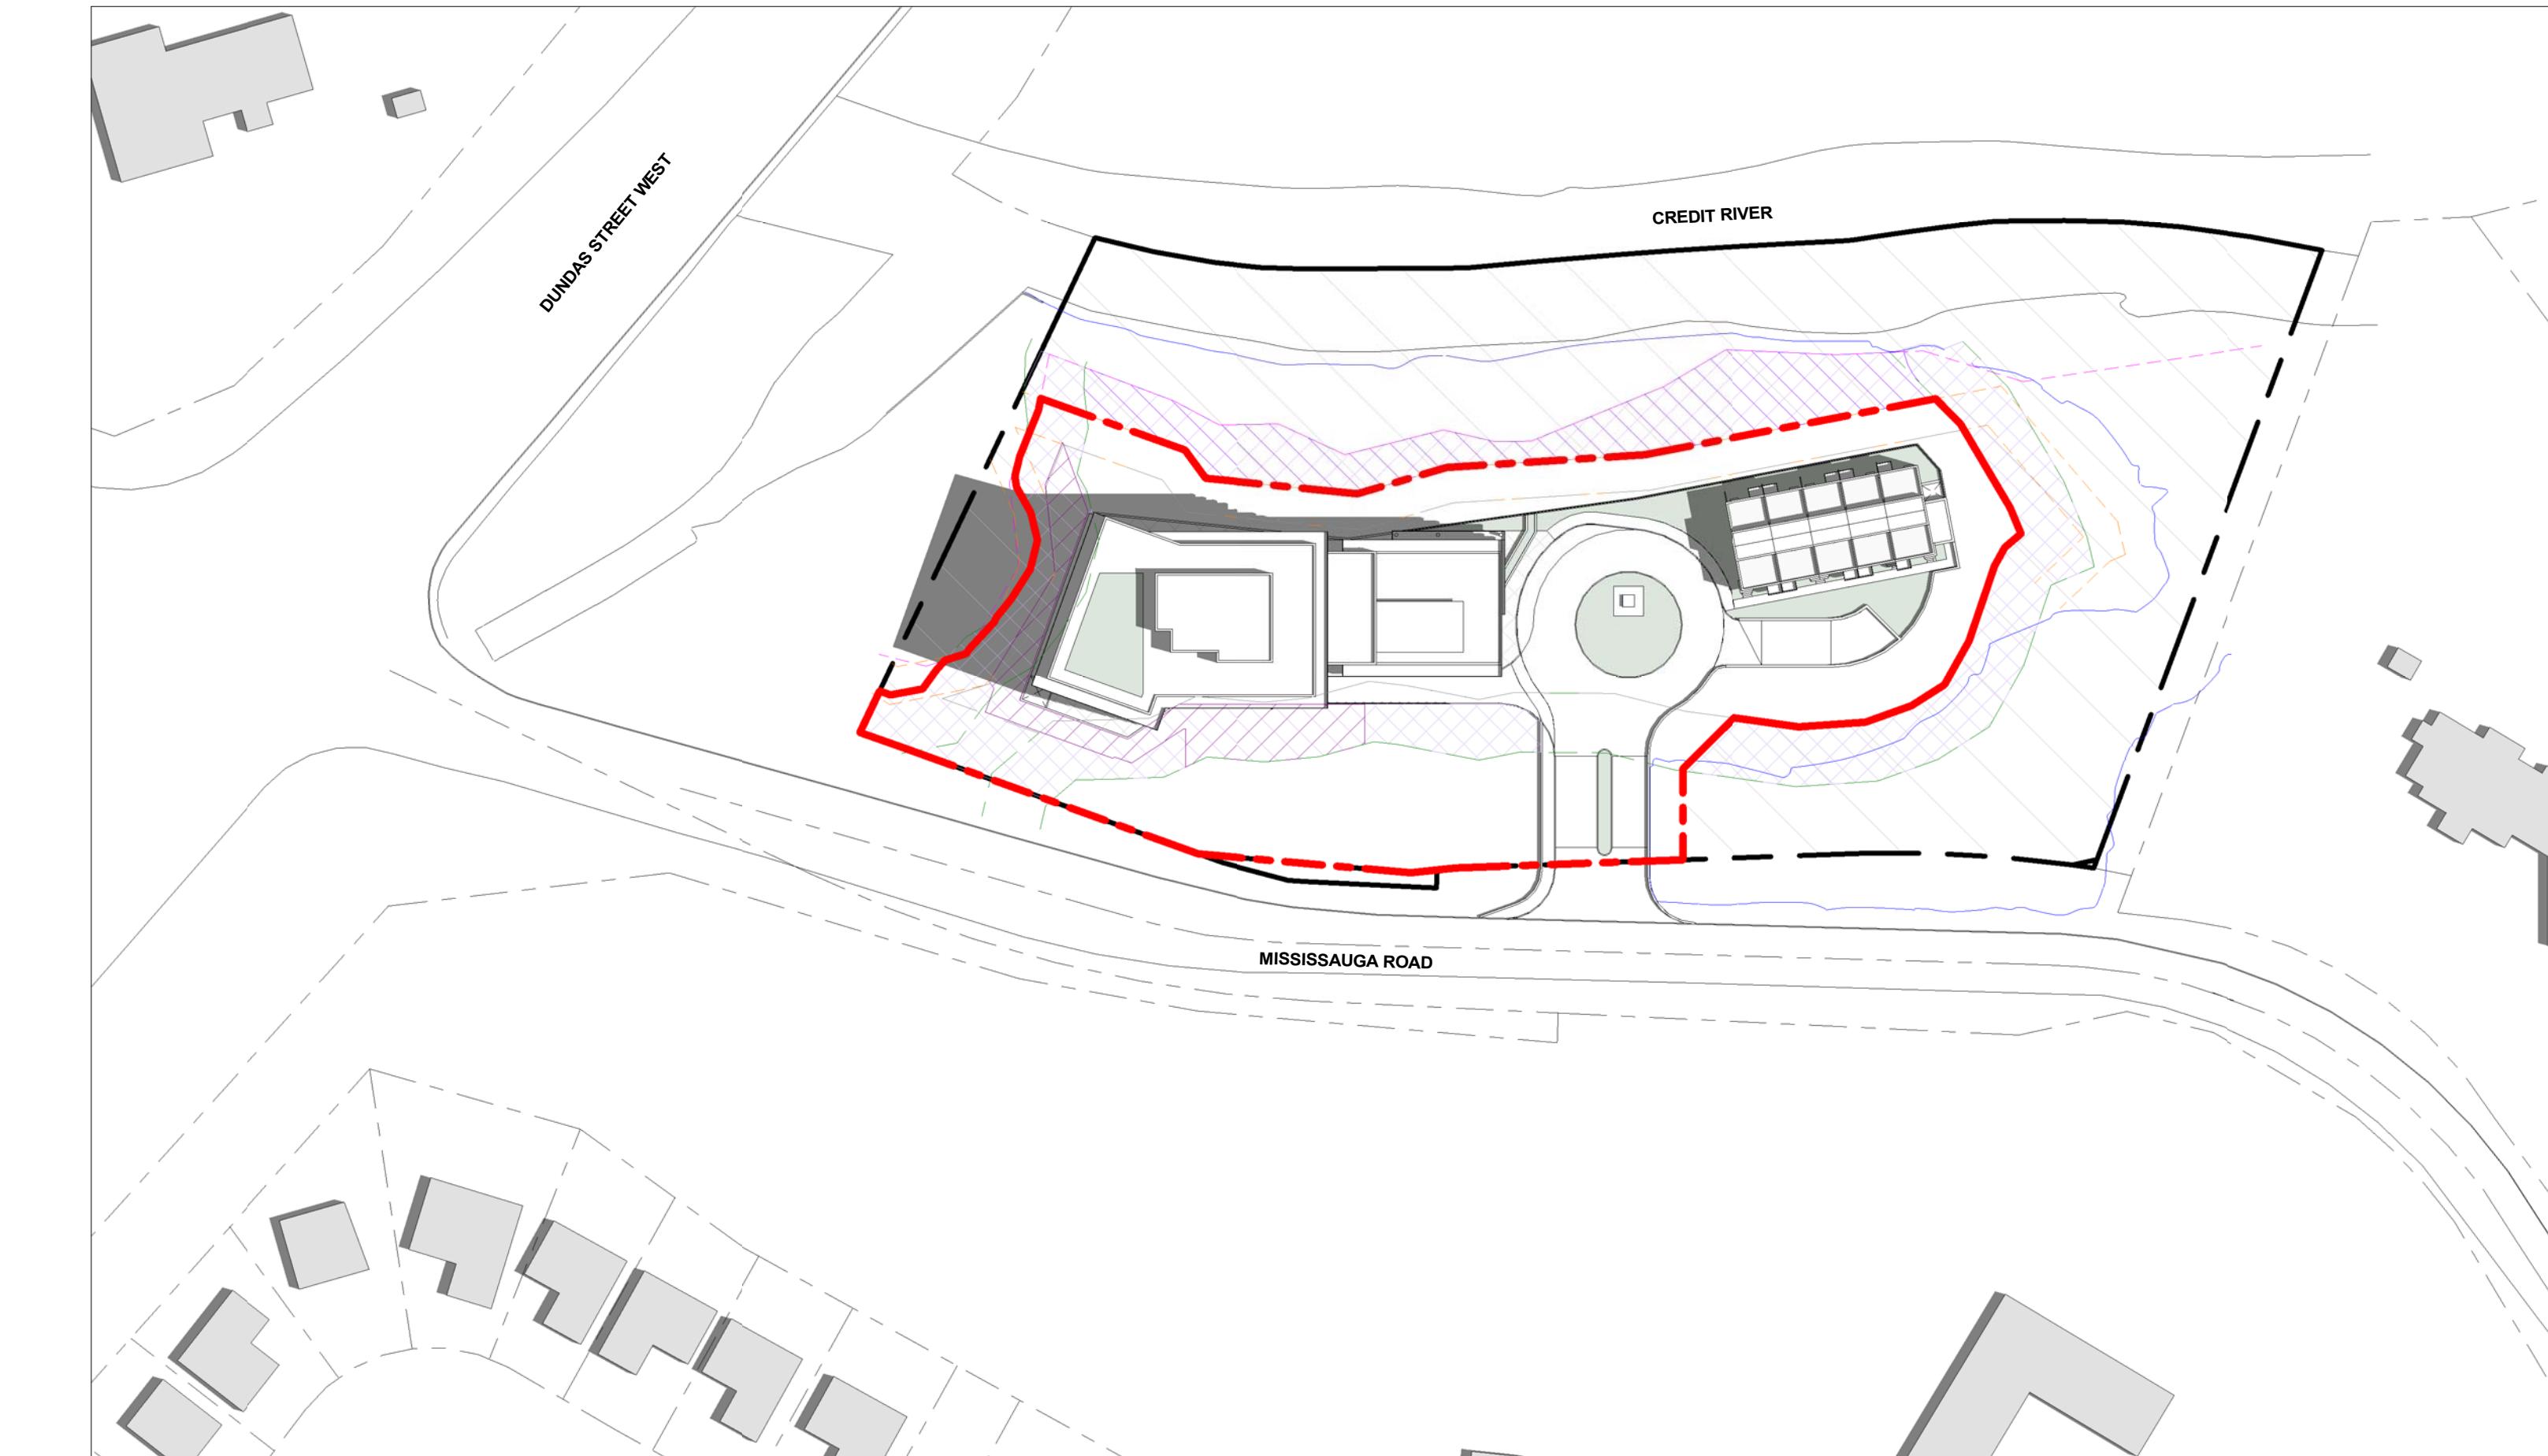

② JUNE 21 - 11.20 AM
1 : 1000

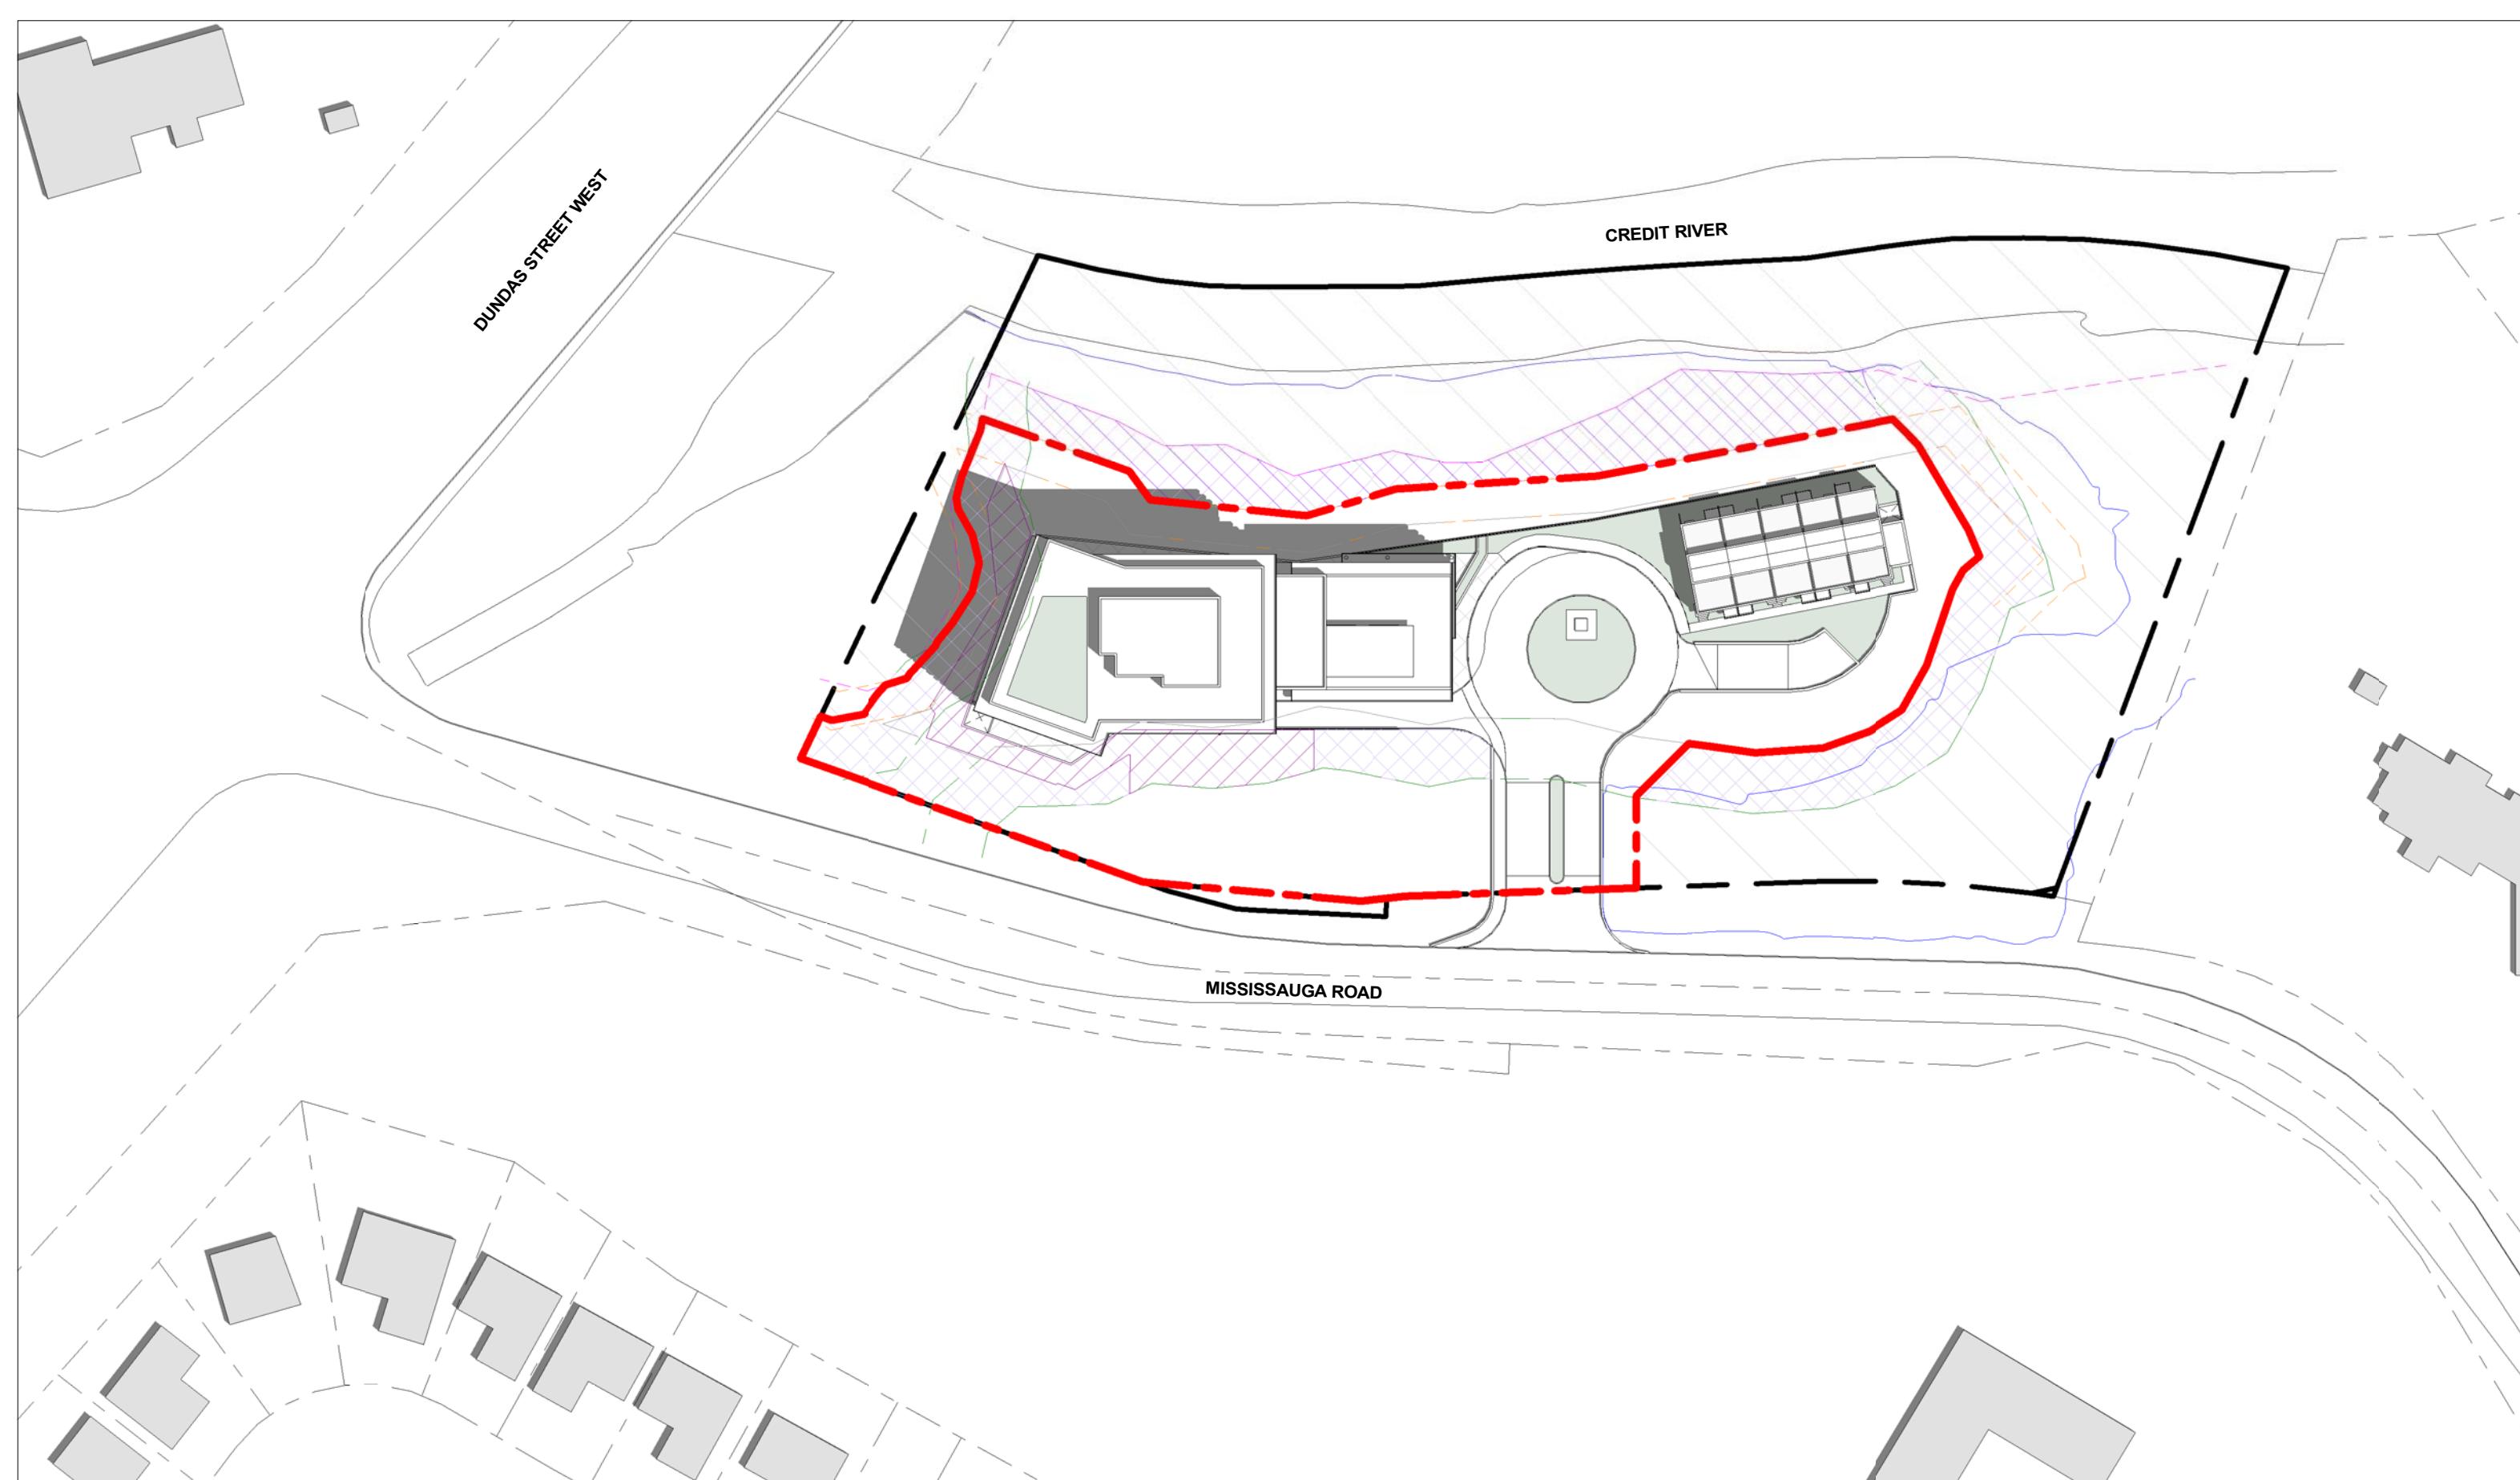

③ JUNE 21 - 12.20 PM
1 : 1000

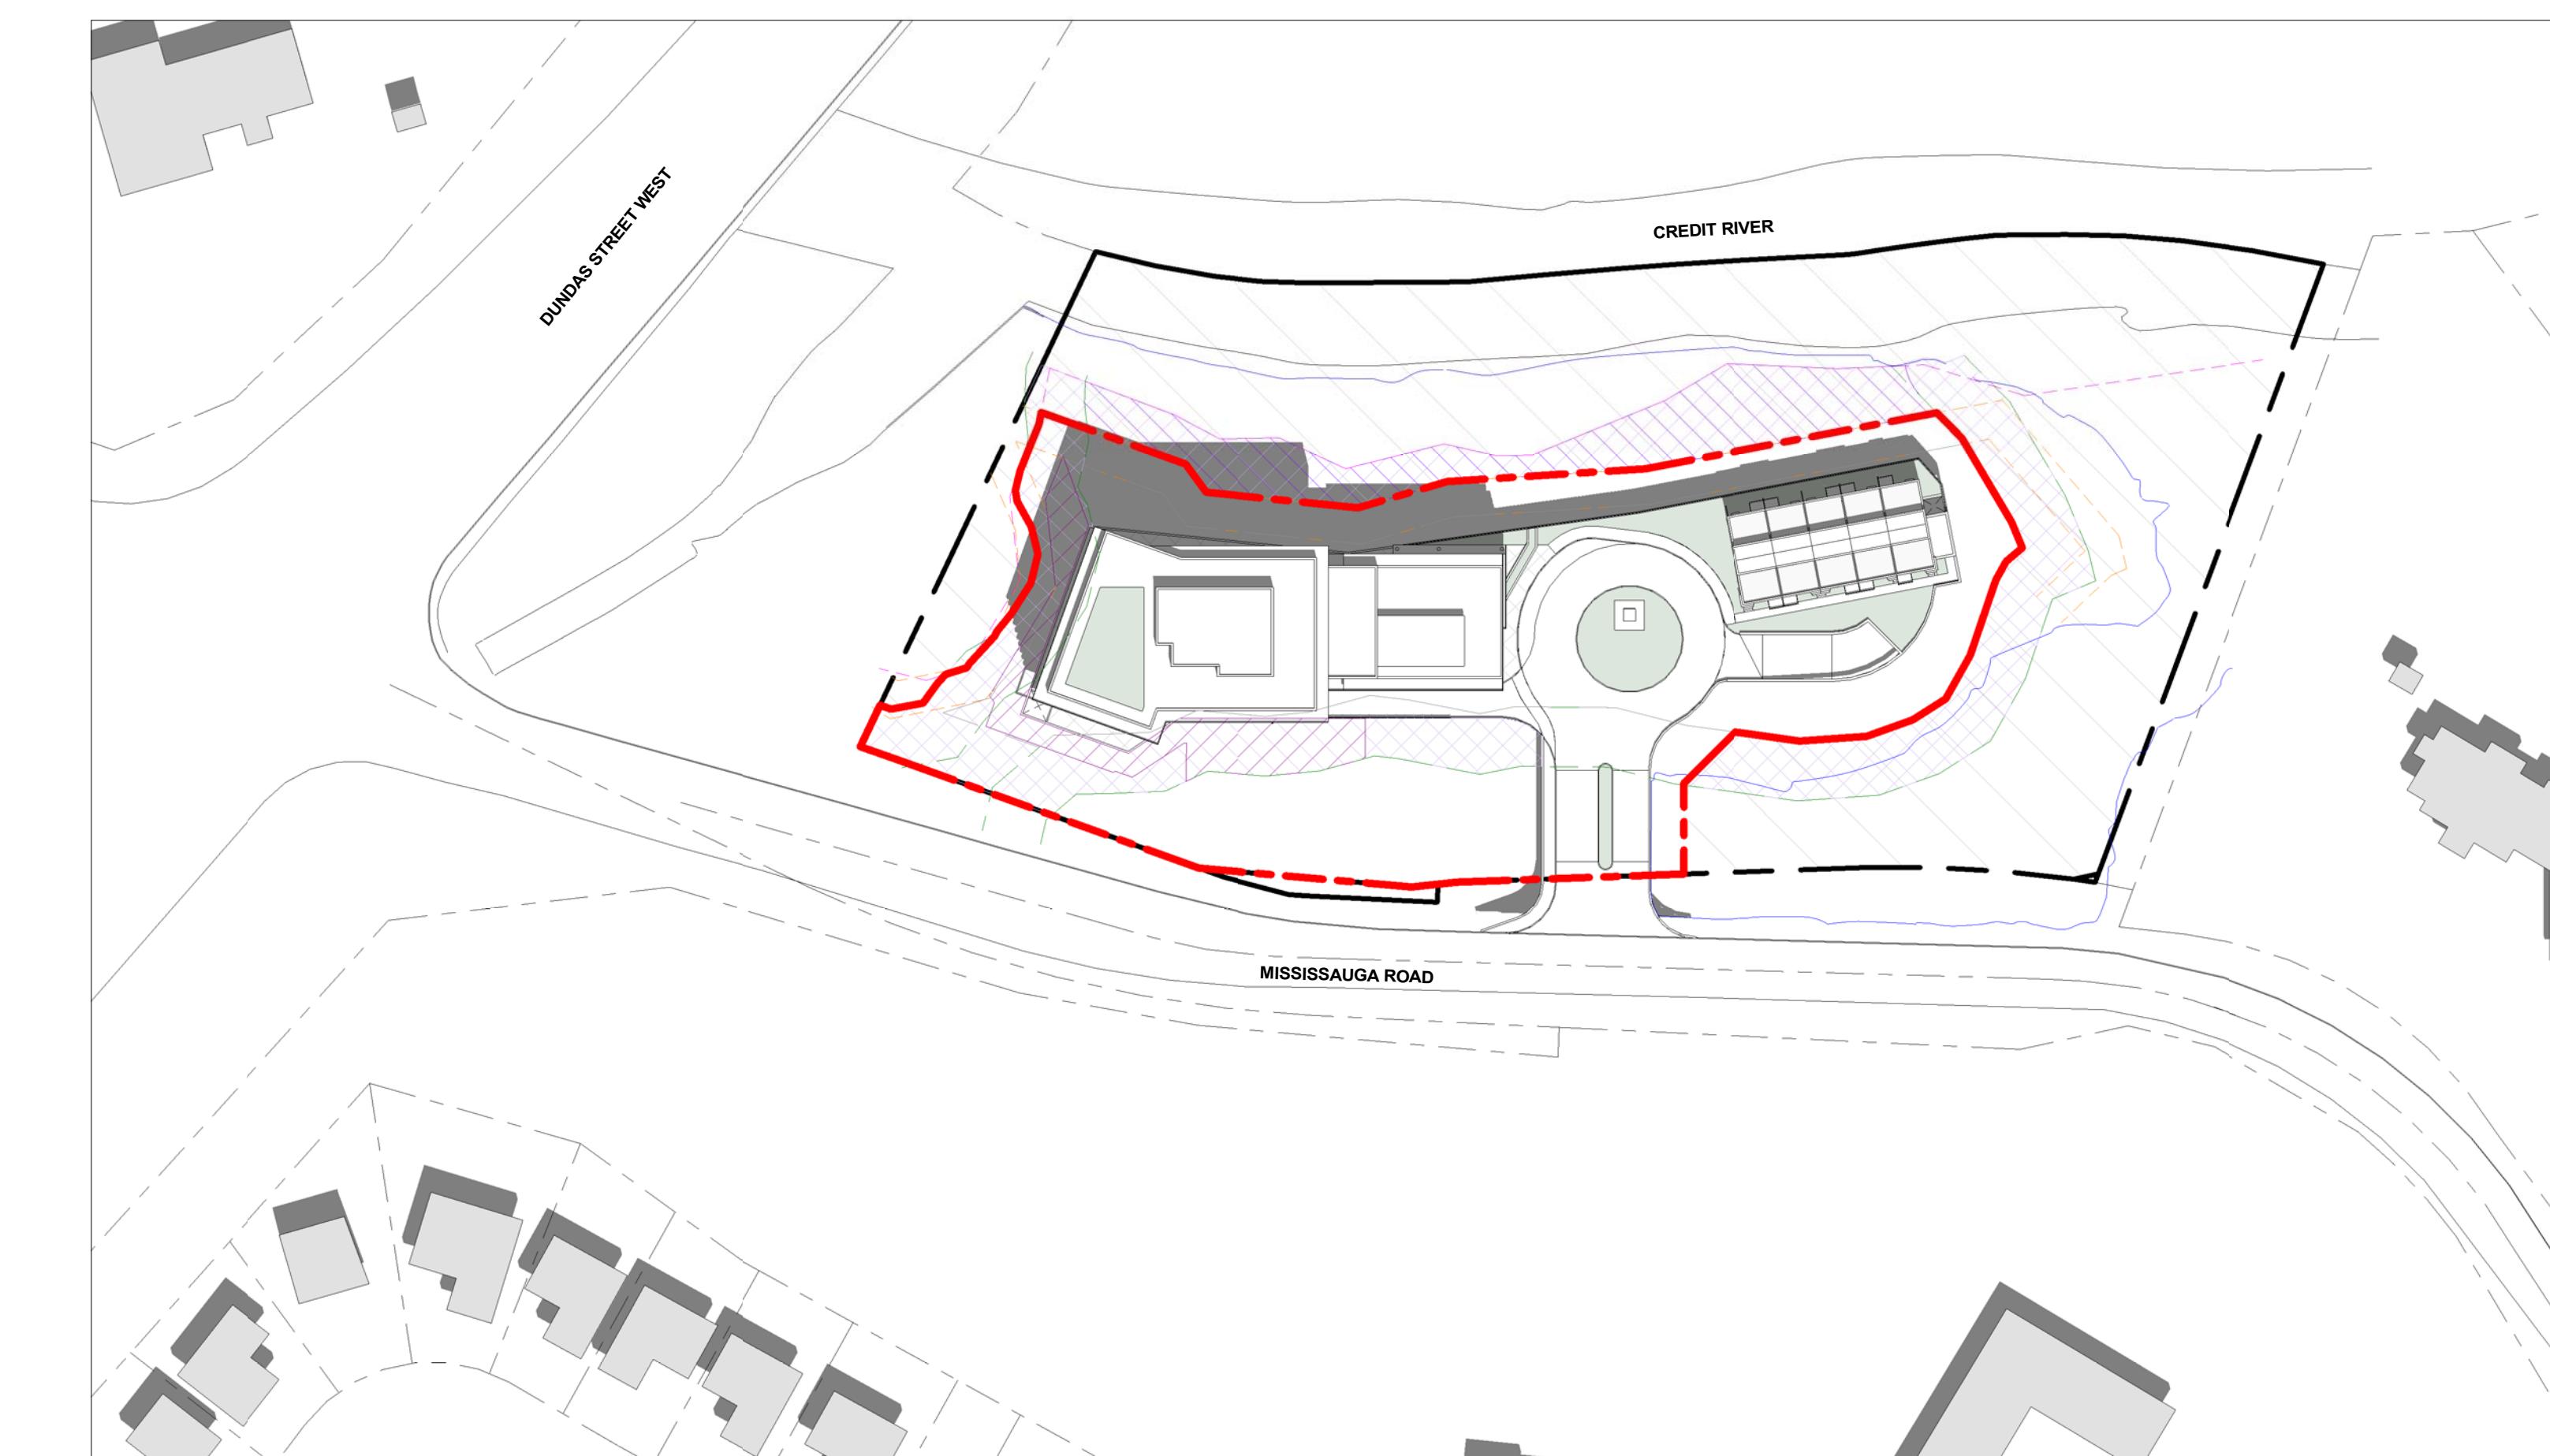


④ JUNE 21 - 13.20 PM
1 : 1000

LEGEND

PROPERTY BOUNDARY	WOODLAND LIMIT	LONG-TERM STABLE SLOPE CREST
100-YEAR FLOOD LINE	10.0m THEORETICAL WOODLAND SETBACK	6.0m STABLE SLOPE SETBACK


STAKED TOP OF BANK	MEADOW TREATMENT
WOODLAND BUFFER	STANDARD RESTORATION AREA

NOTE:
DAY LIGHT SAVINGS TIME APPLIED TO JUNE AND SEPTEMBER MONTHS OF STUDY.

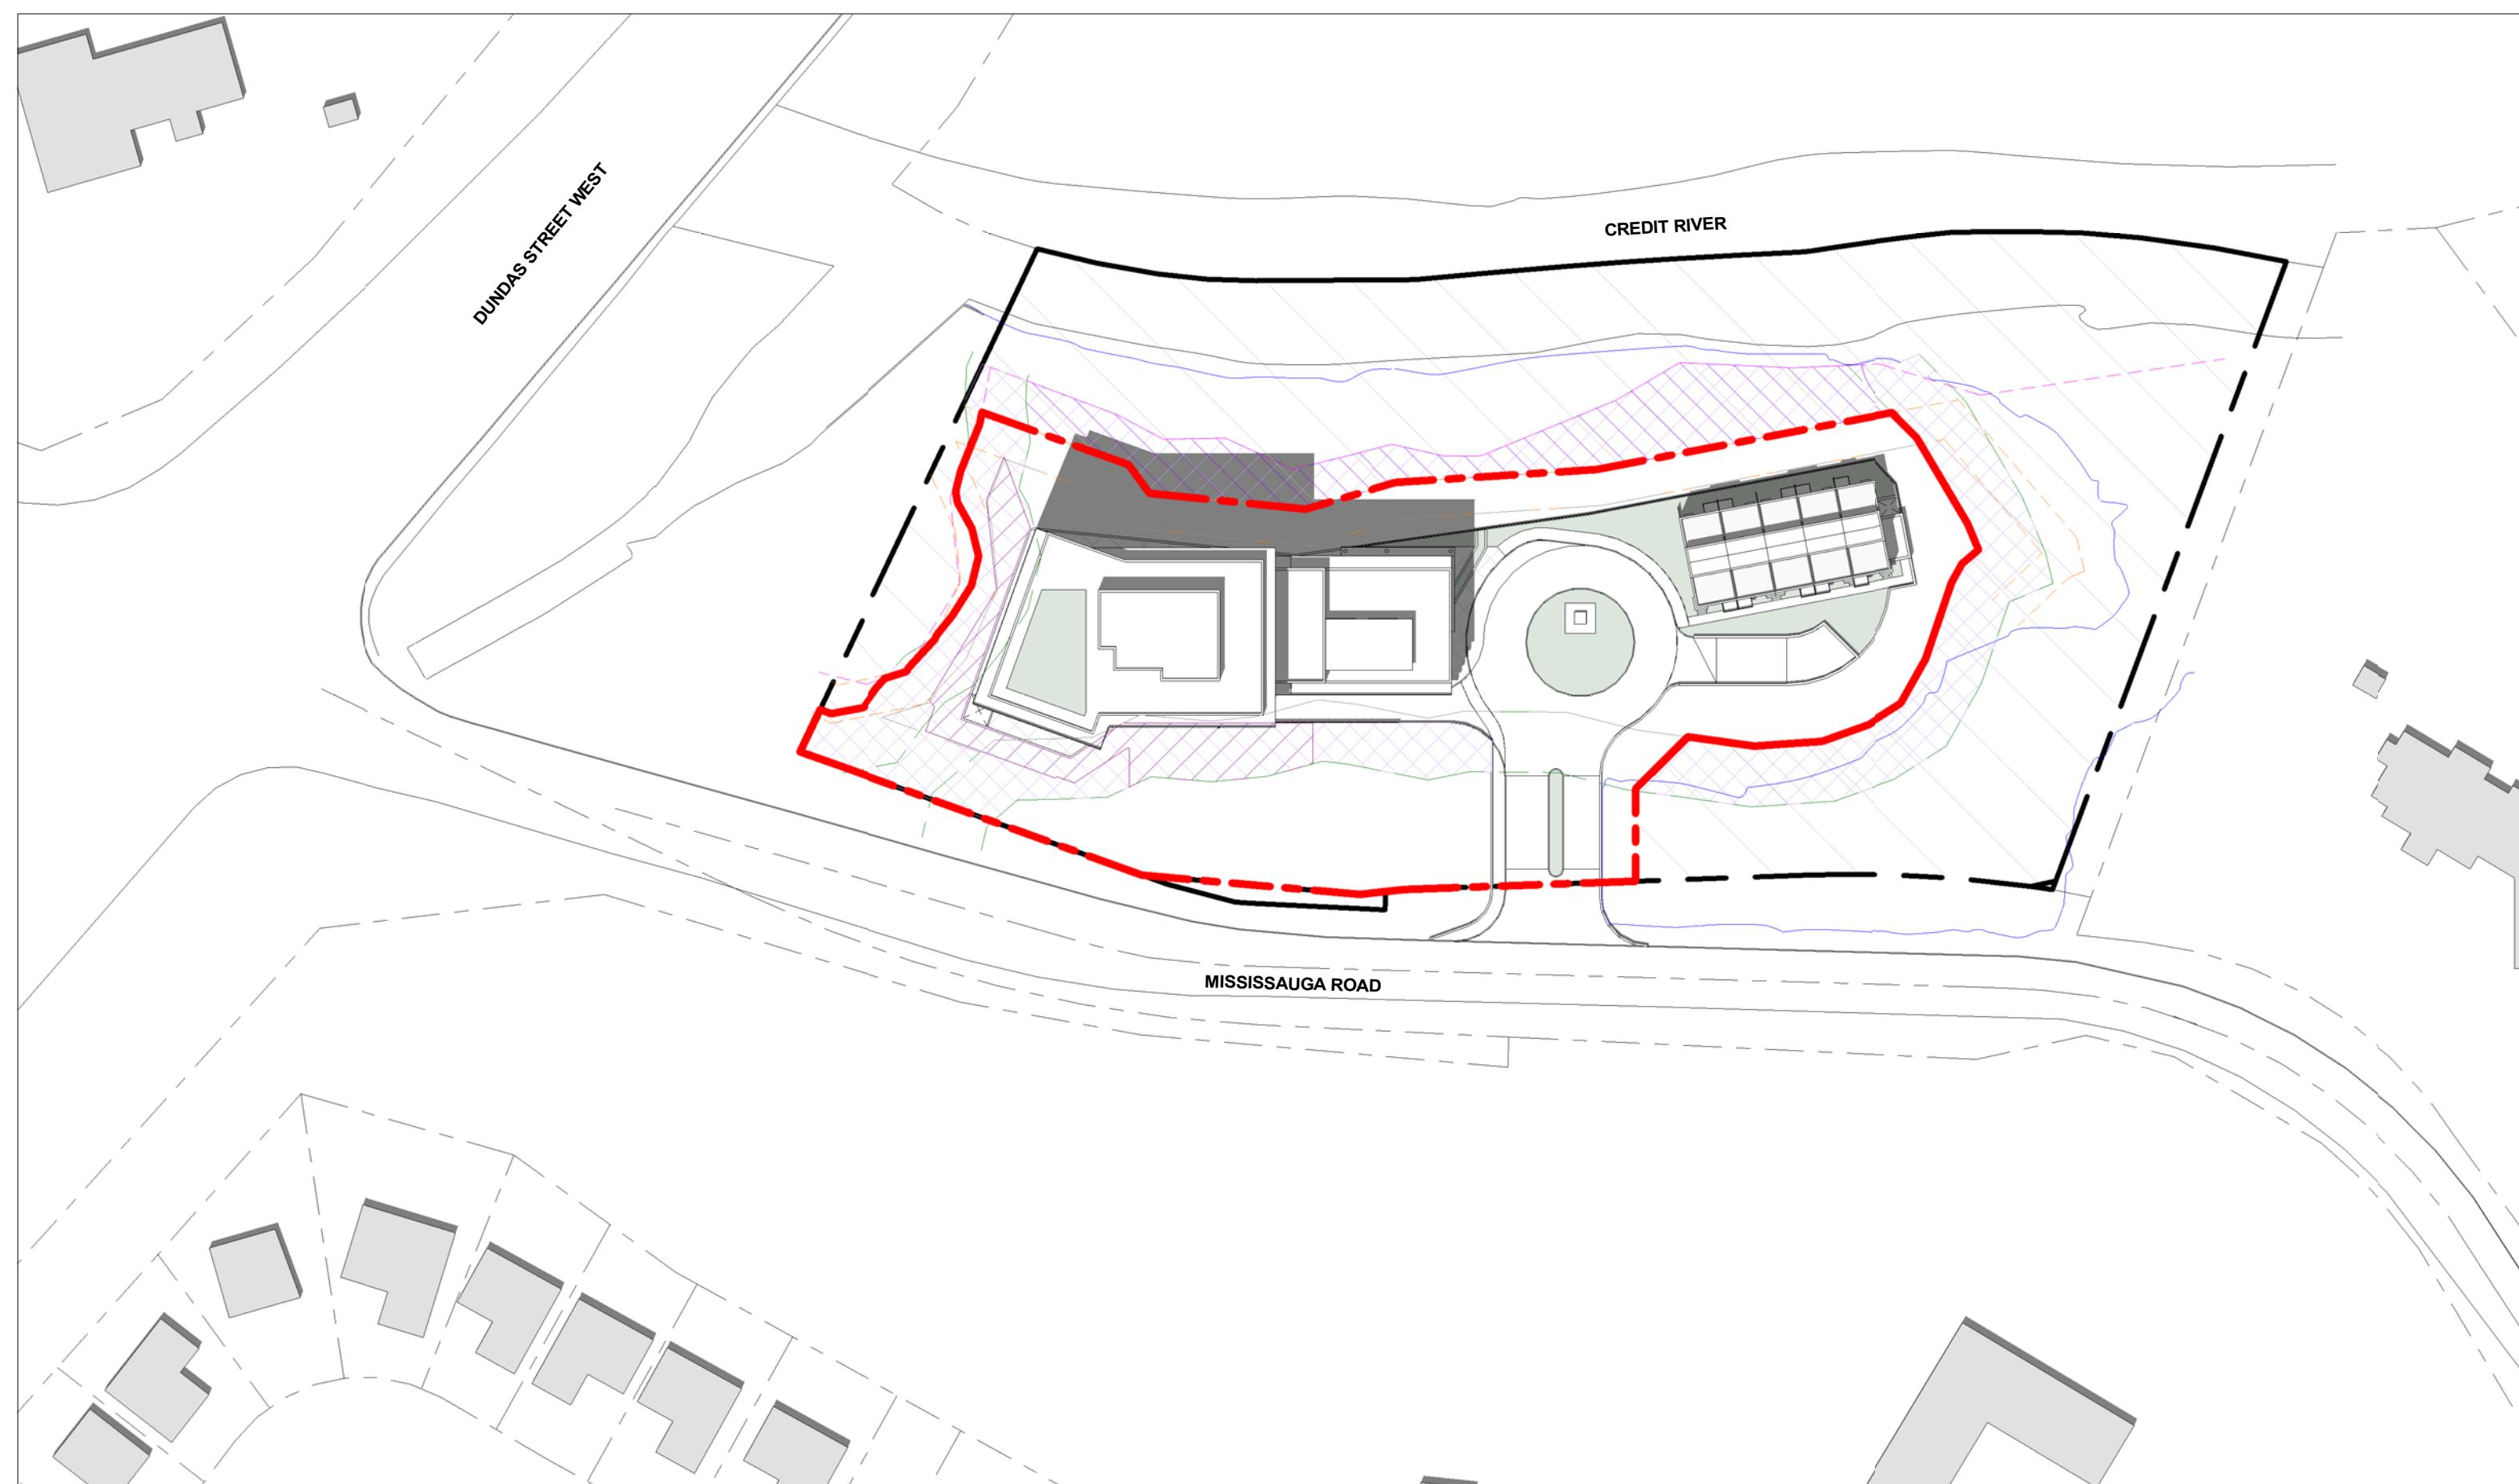


① JUNE 21 - 14.20 PM

1 : 1000

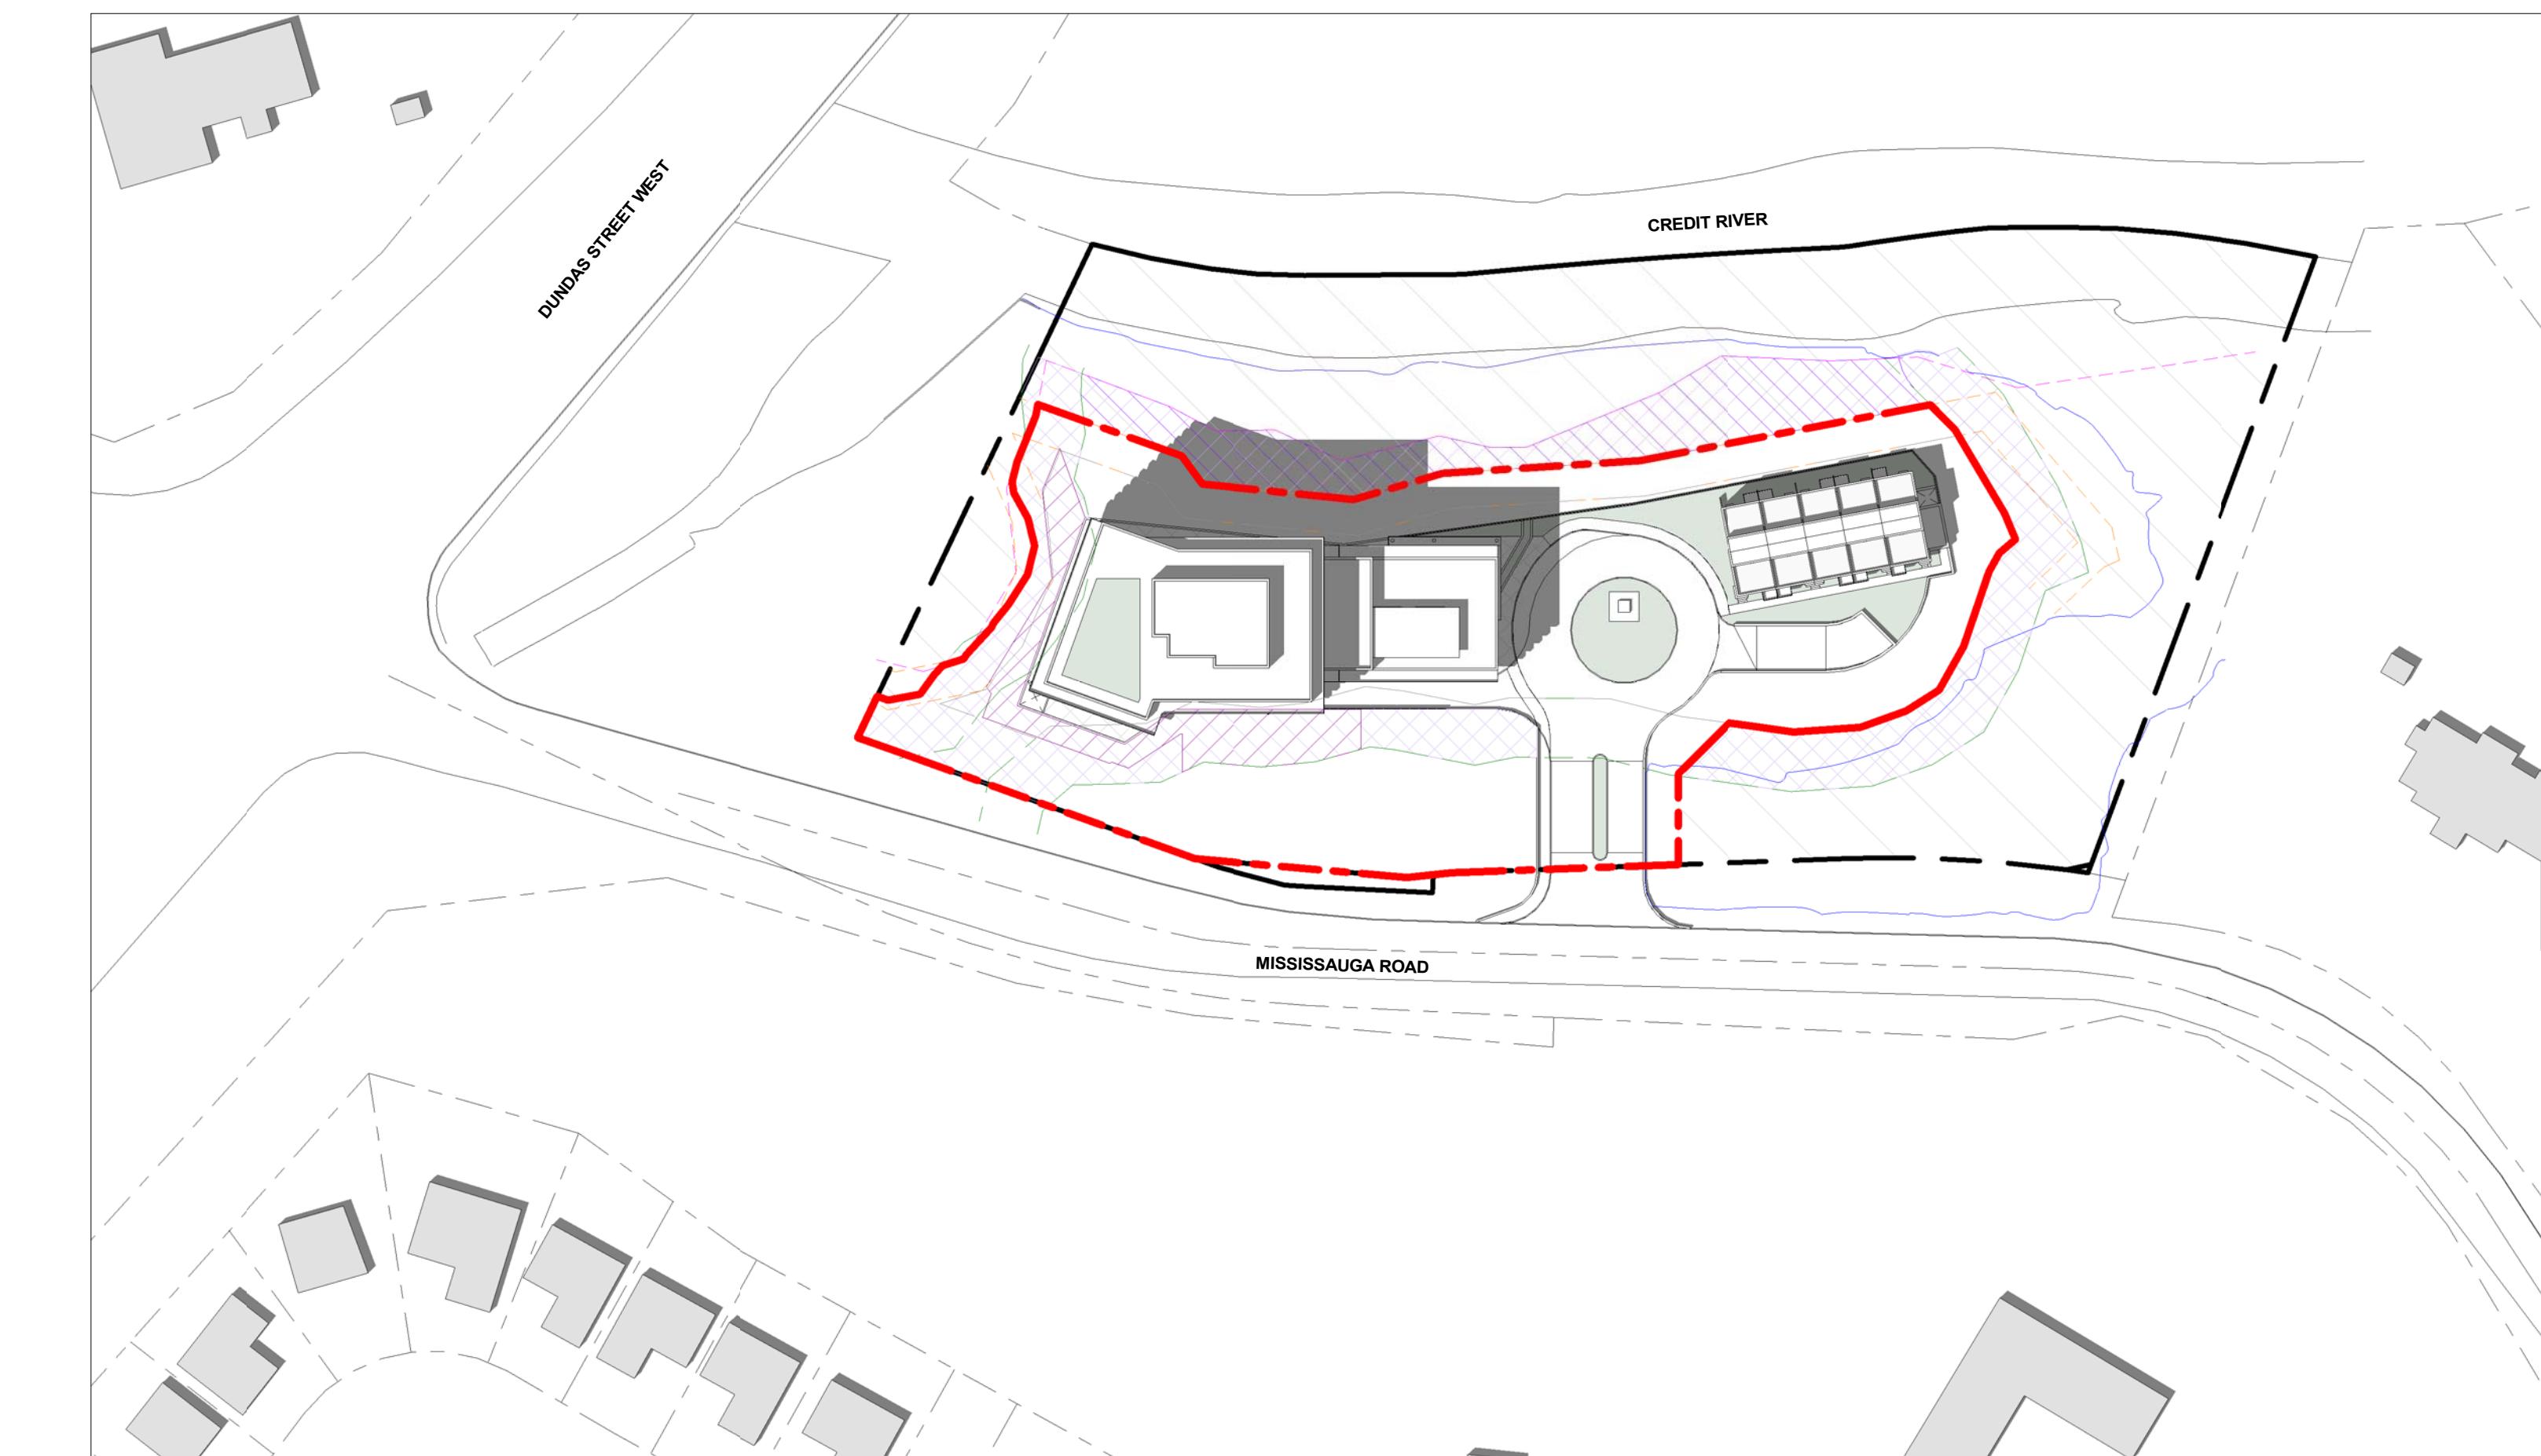


② JUNE 21 - 15.20 PM

1 : 1000

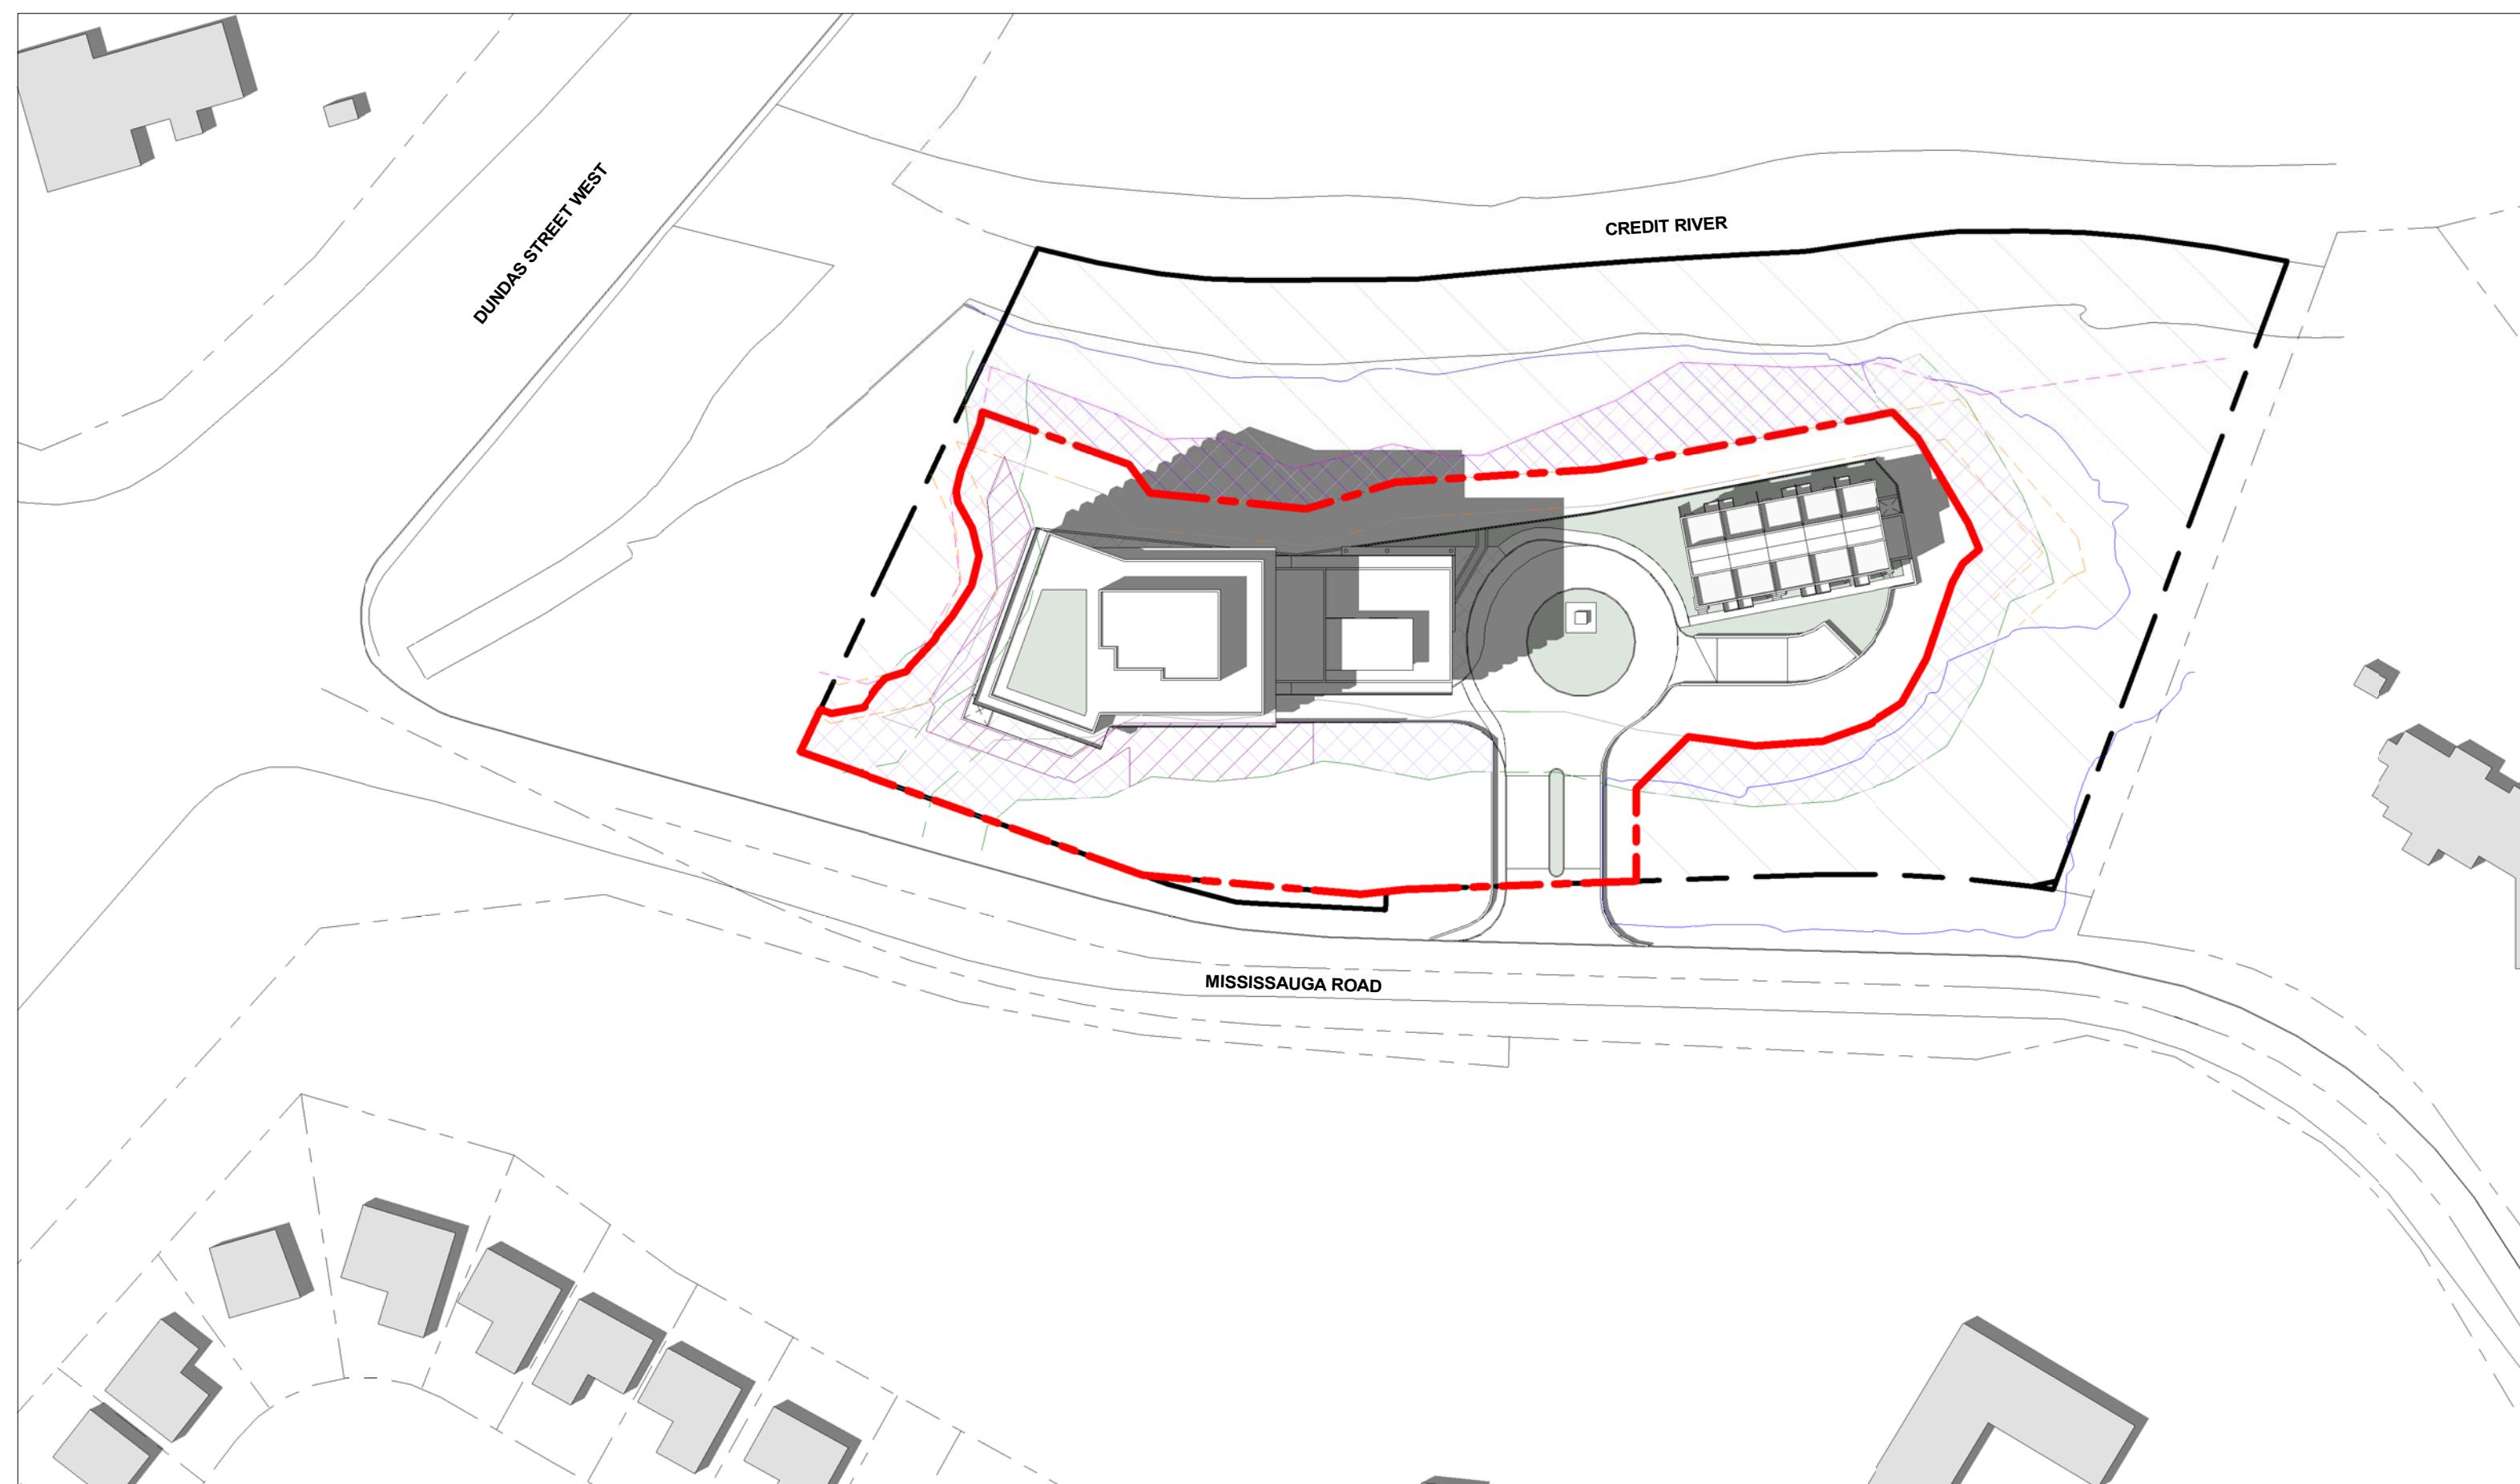

③ JUNE 21 - 16.20 PM

1 : 1000

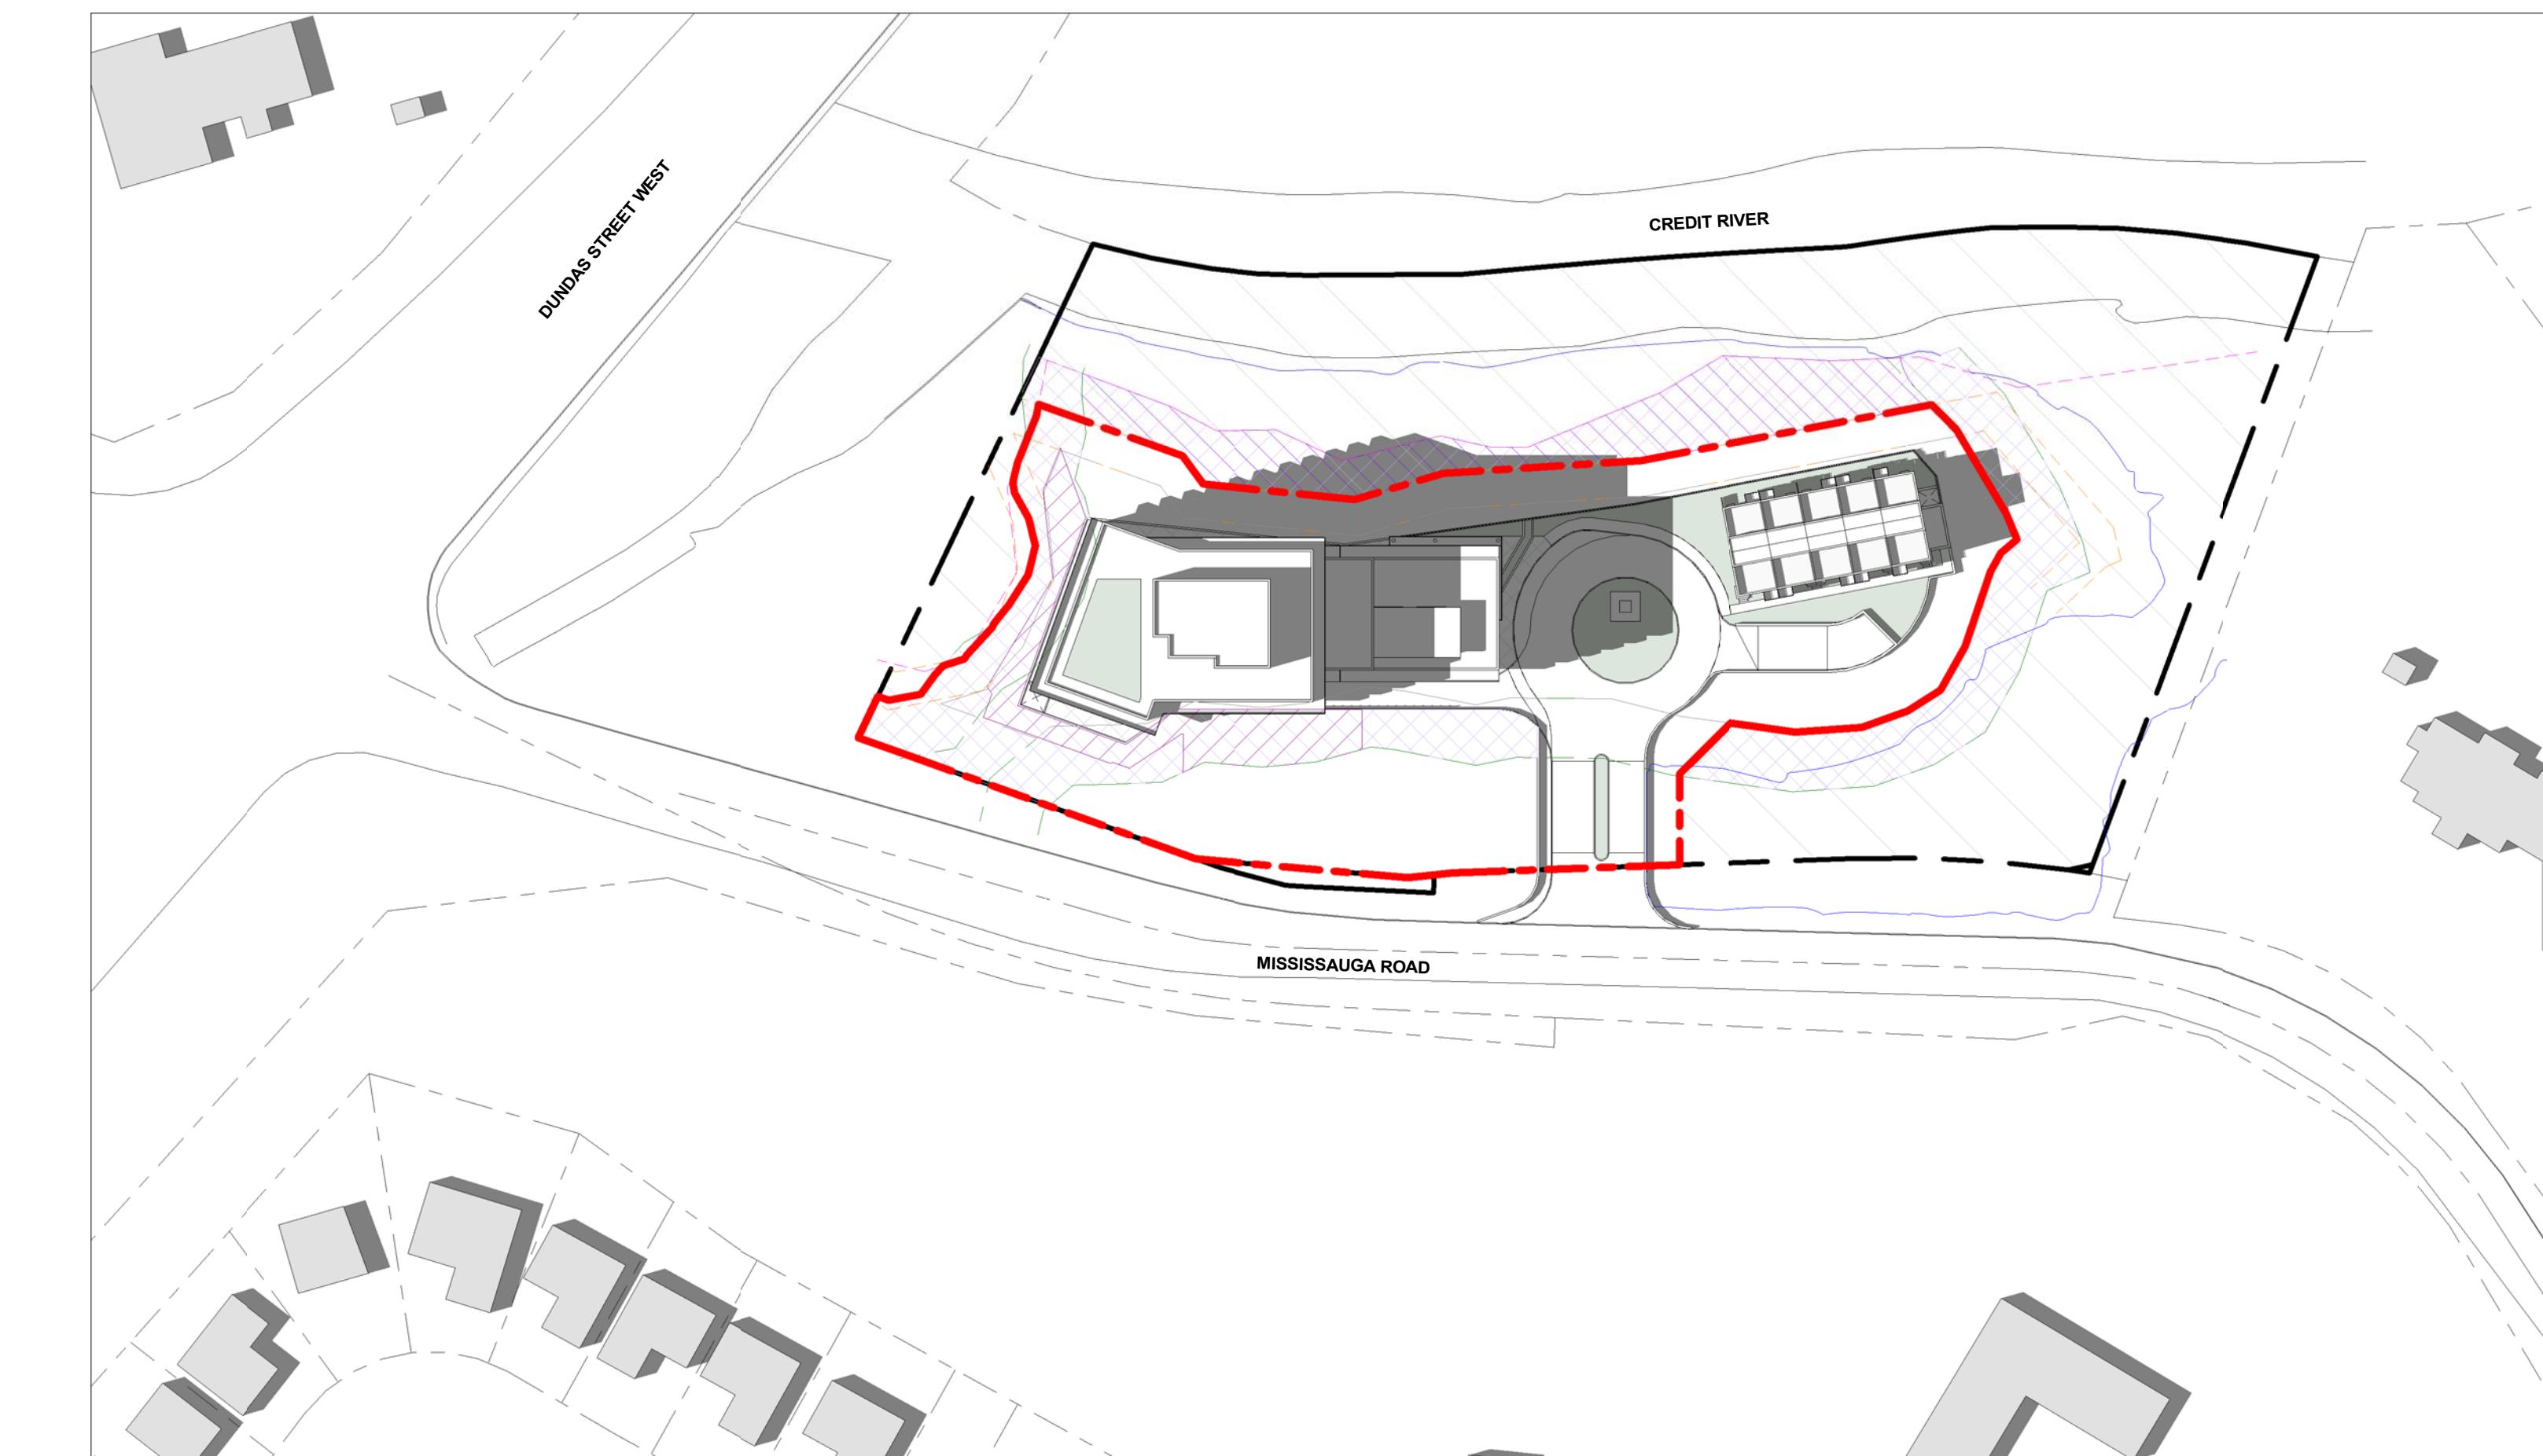

④ JUNE 21 - 17.20 PM

1 : 1000

LEGEND

PROPERTY BOUNDARY
100-YEAR FLOOD LINE


WOODLAND LIMIT
10.0m THEORETICAL WOODLAND SETBACK

LONG-TERM STABLE SLOPE CREST
6.0m STABLE SLOPE SETBACK


STAKED TOP OF BANK
WOODLAND BUFFER

MEADOW TREATMENT
STANDARD RESTORATION AREA


NOTE:
DAY LIGHT SAVINGS TIME APPLIED TO JUNE
AND SEPTEMBER MONTHS OF STUDY.

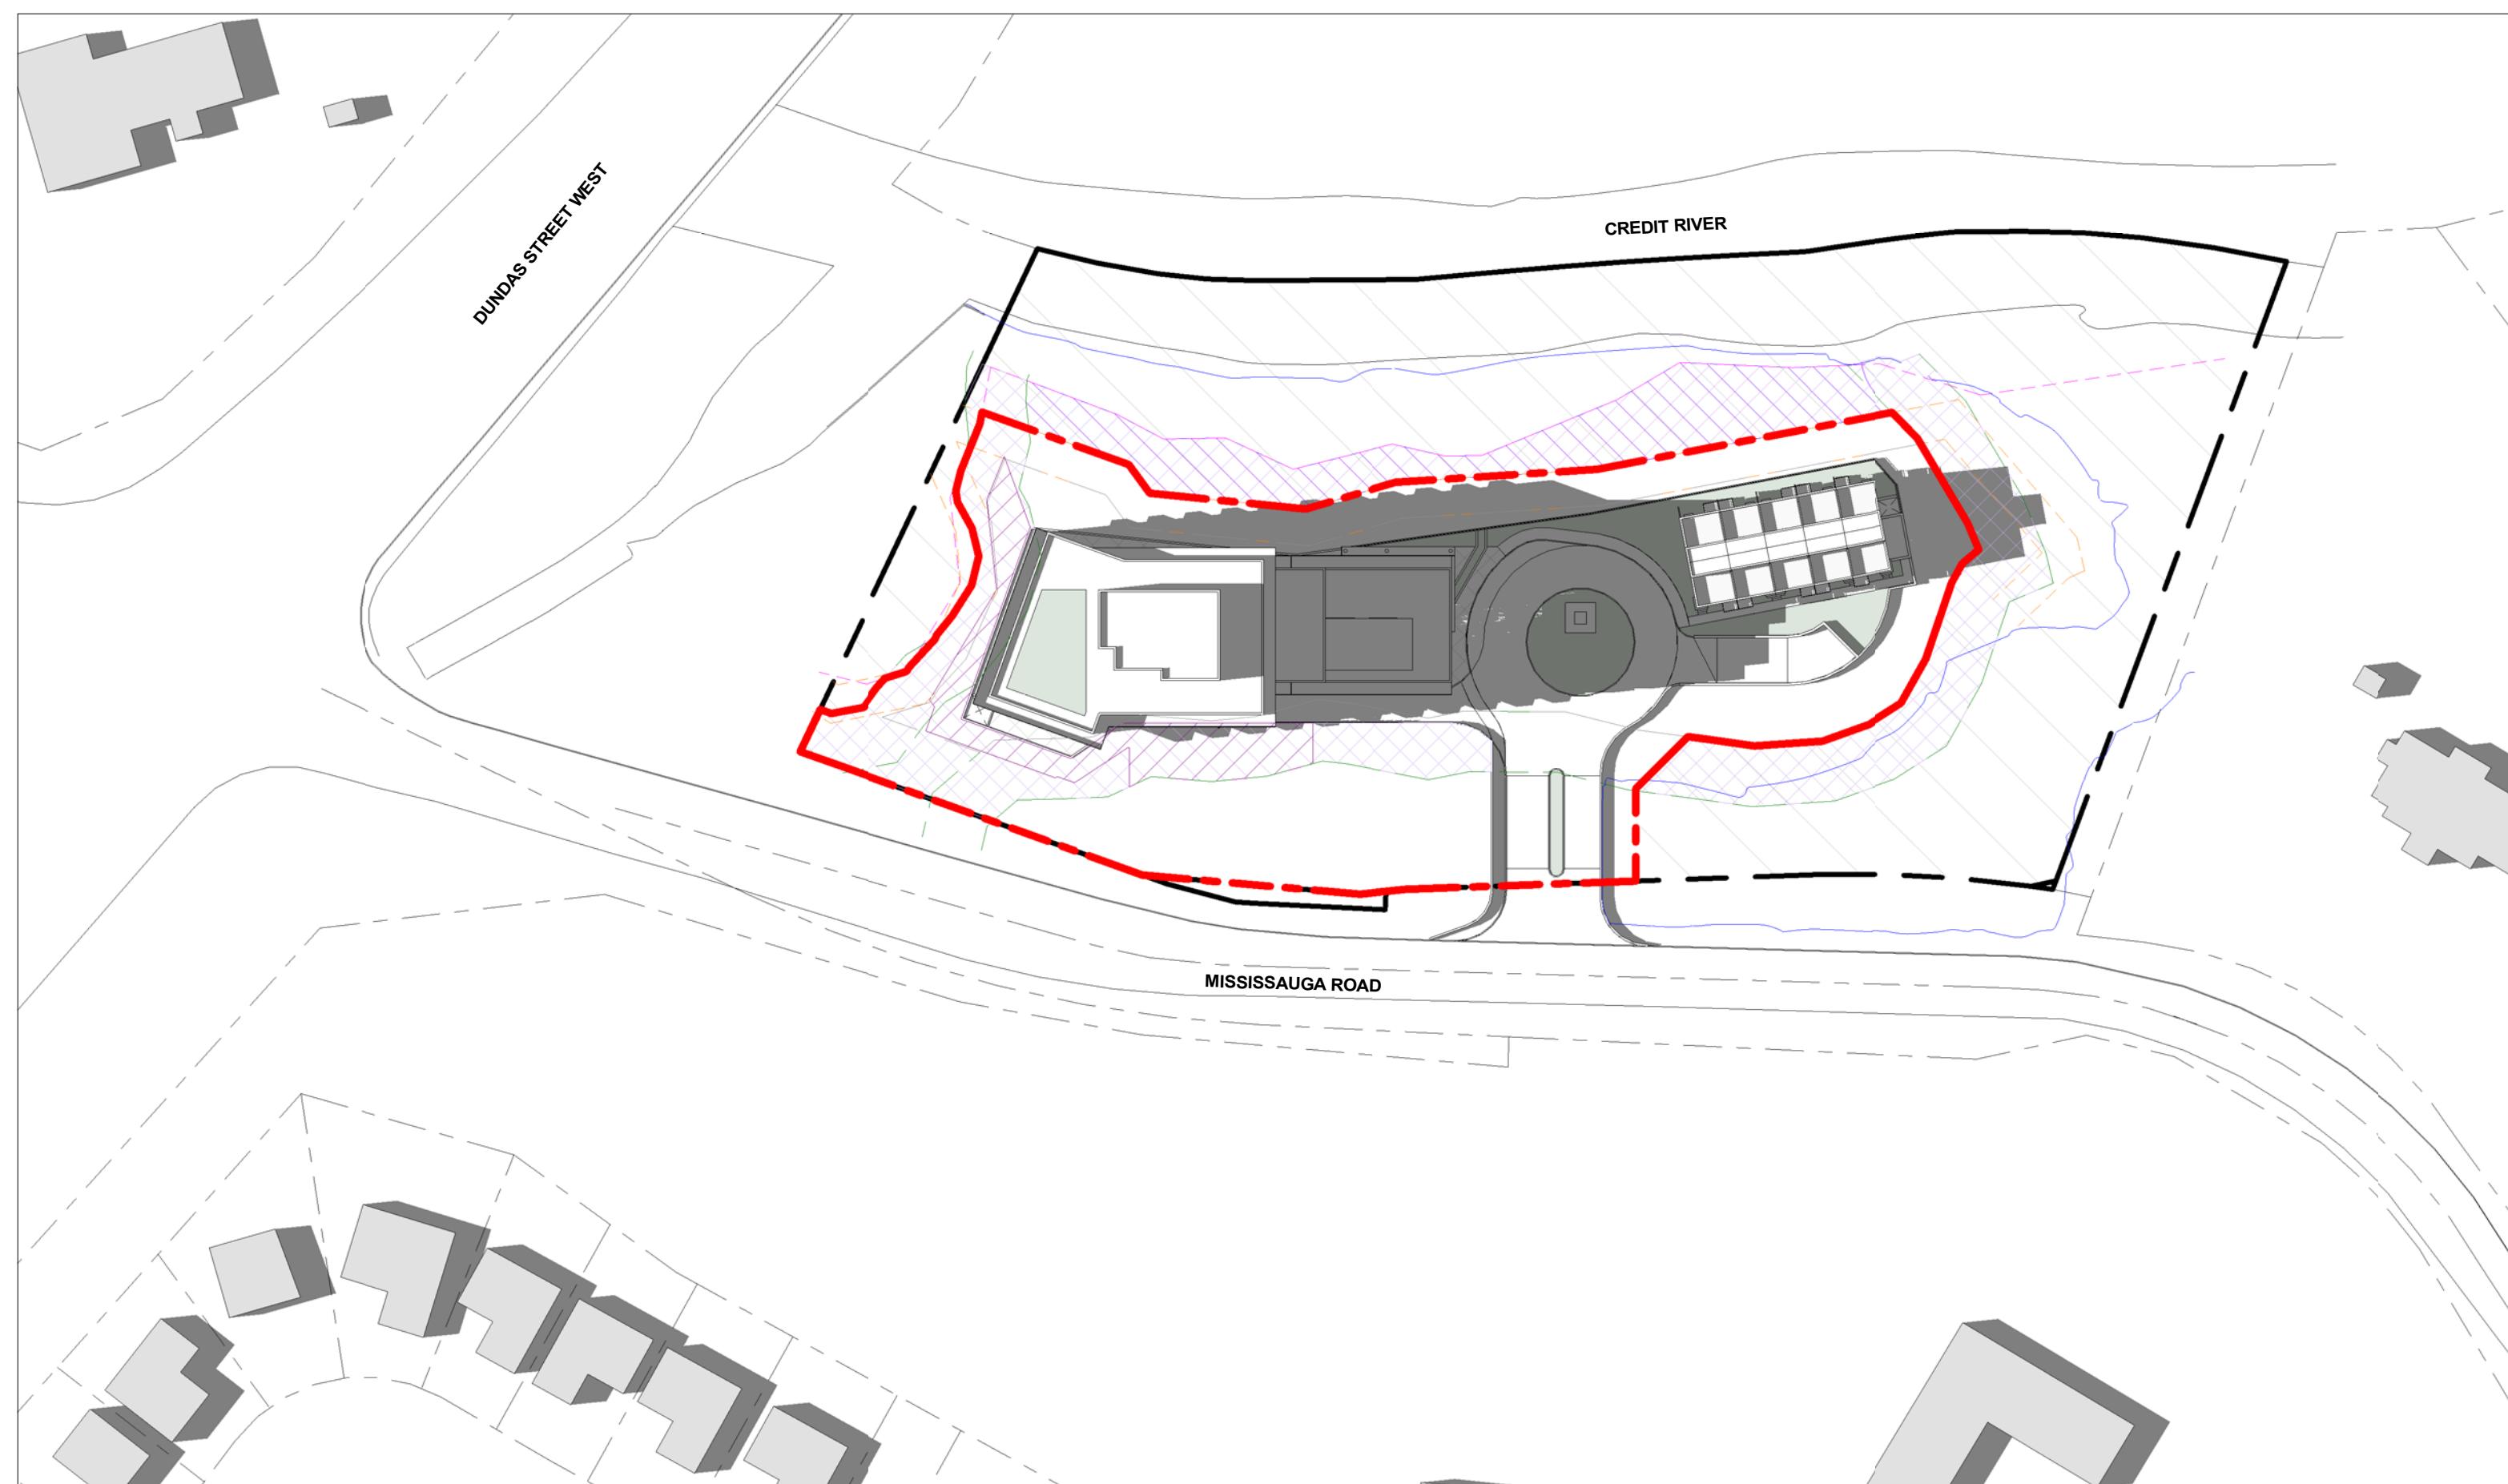

① JUNE 21 - 18:20 PM
1 : 1000

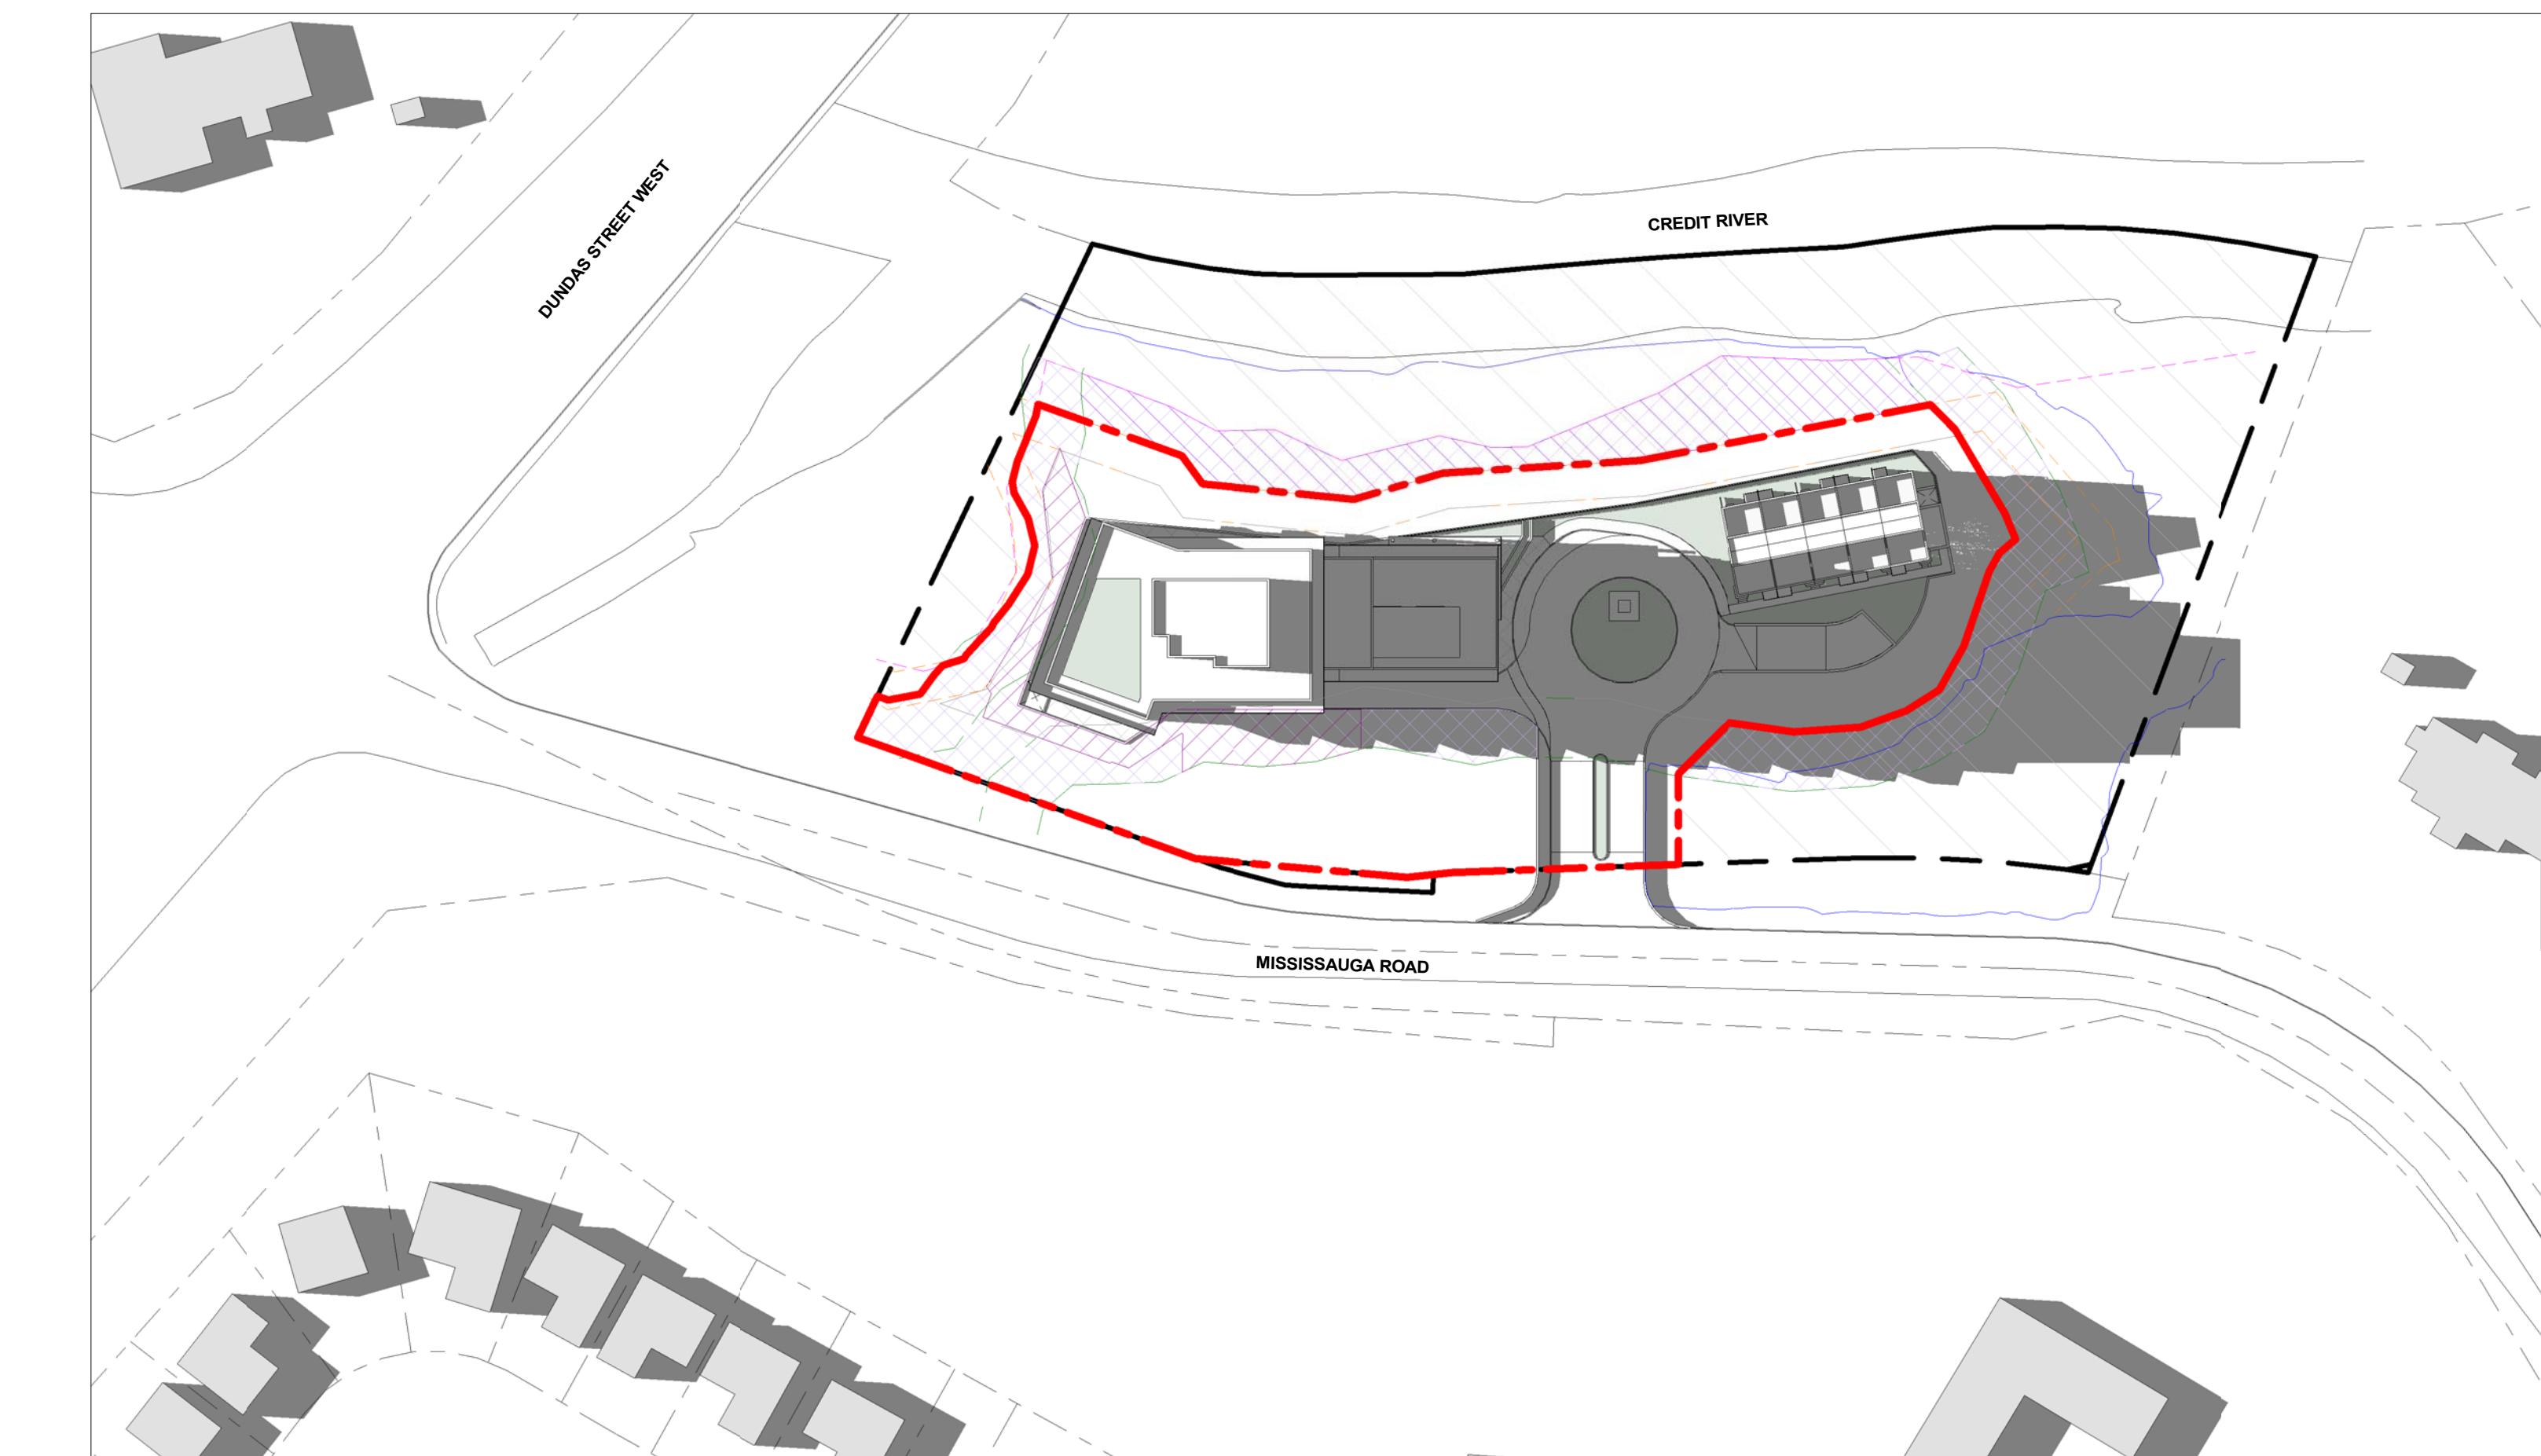


② JUNE 21 - 19:20 PM
1 : 1000

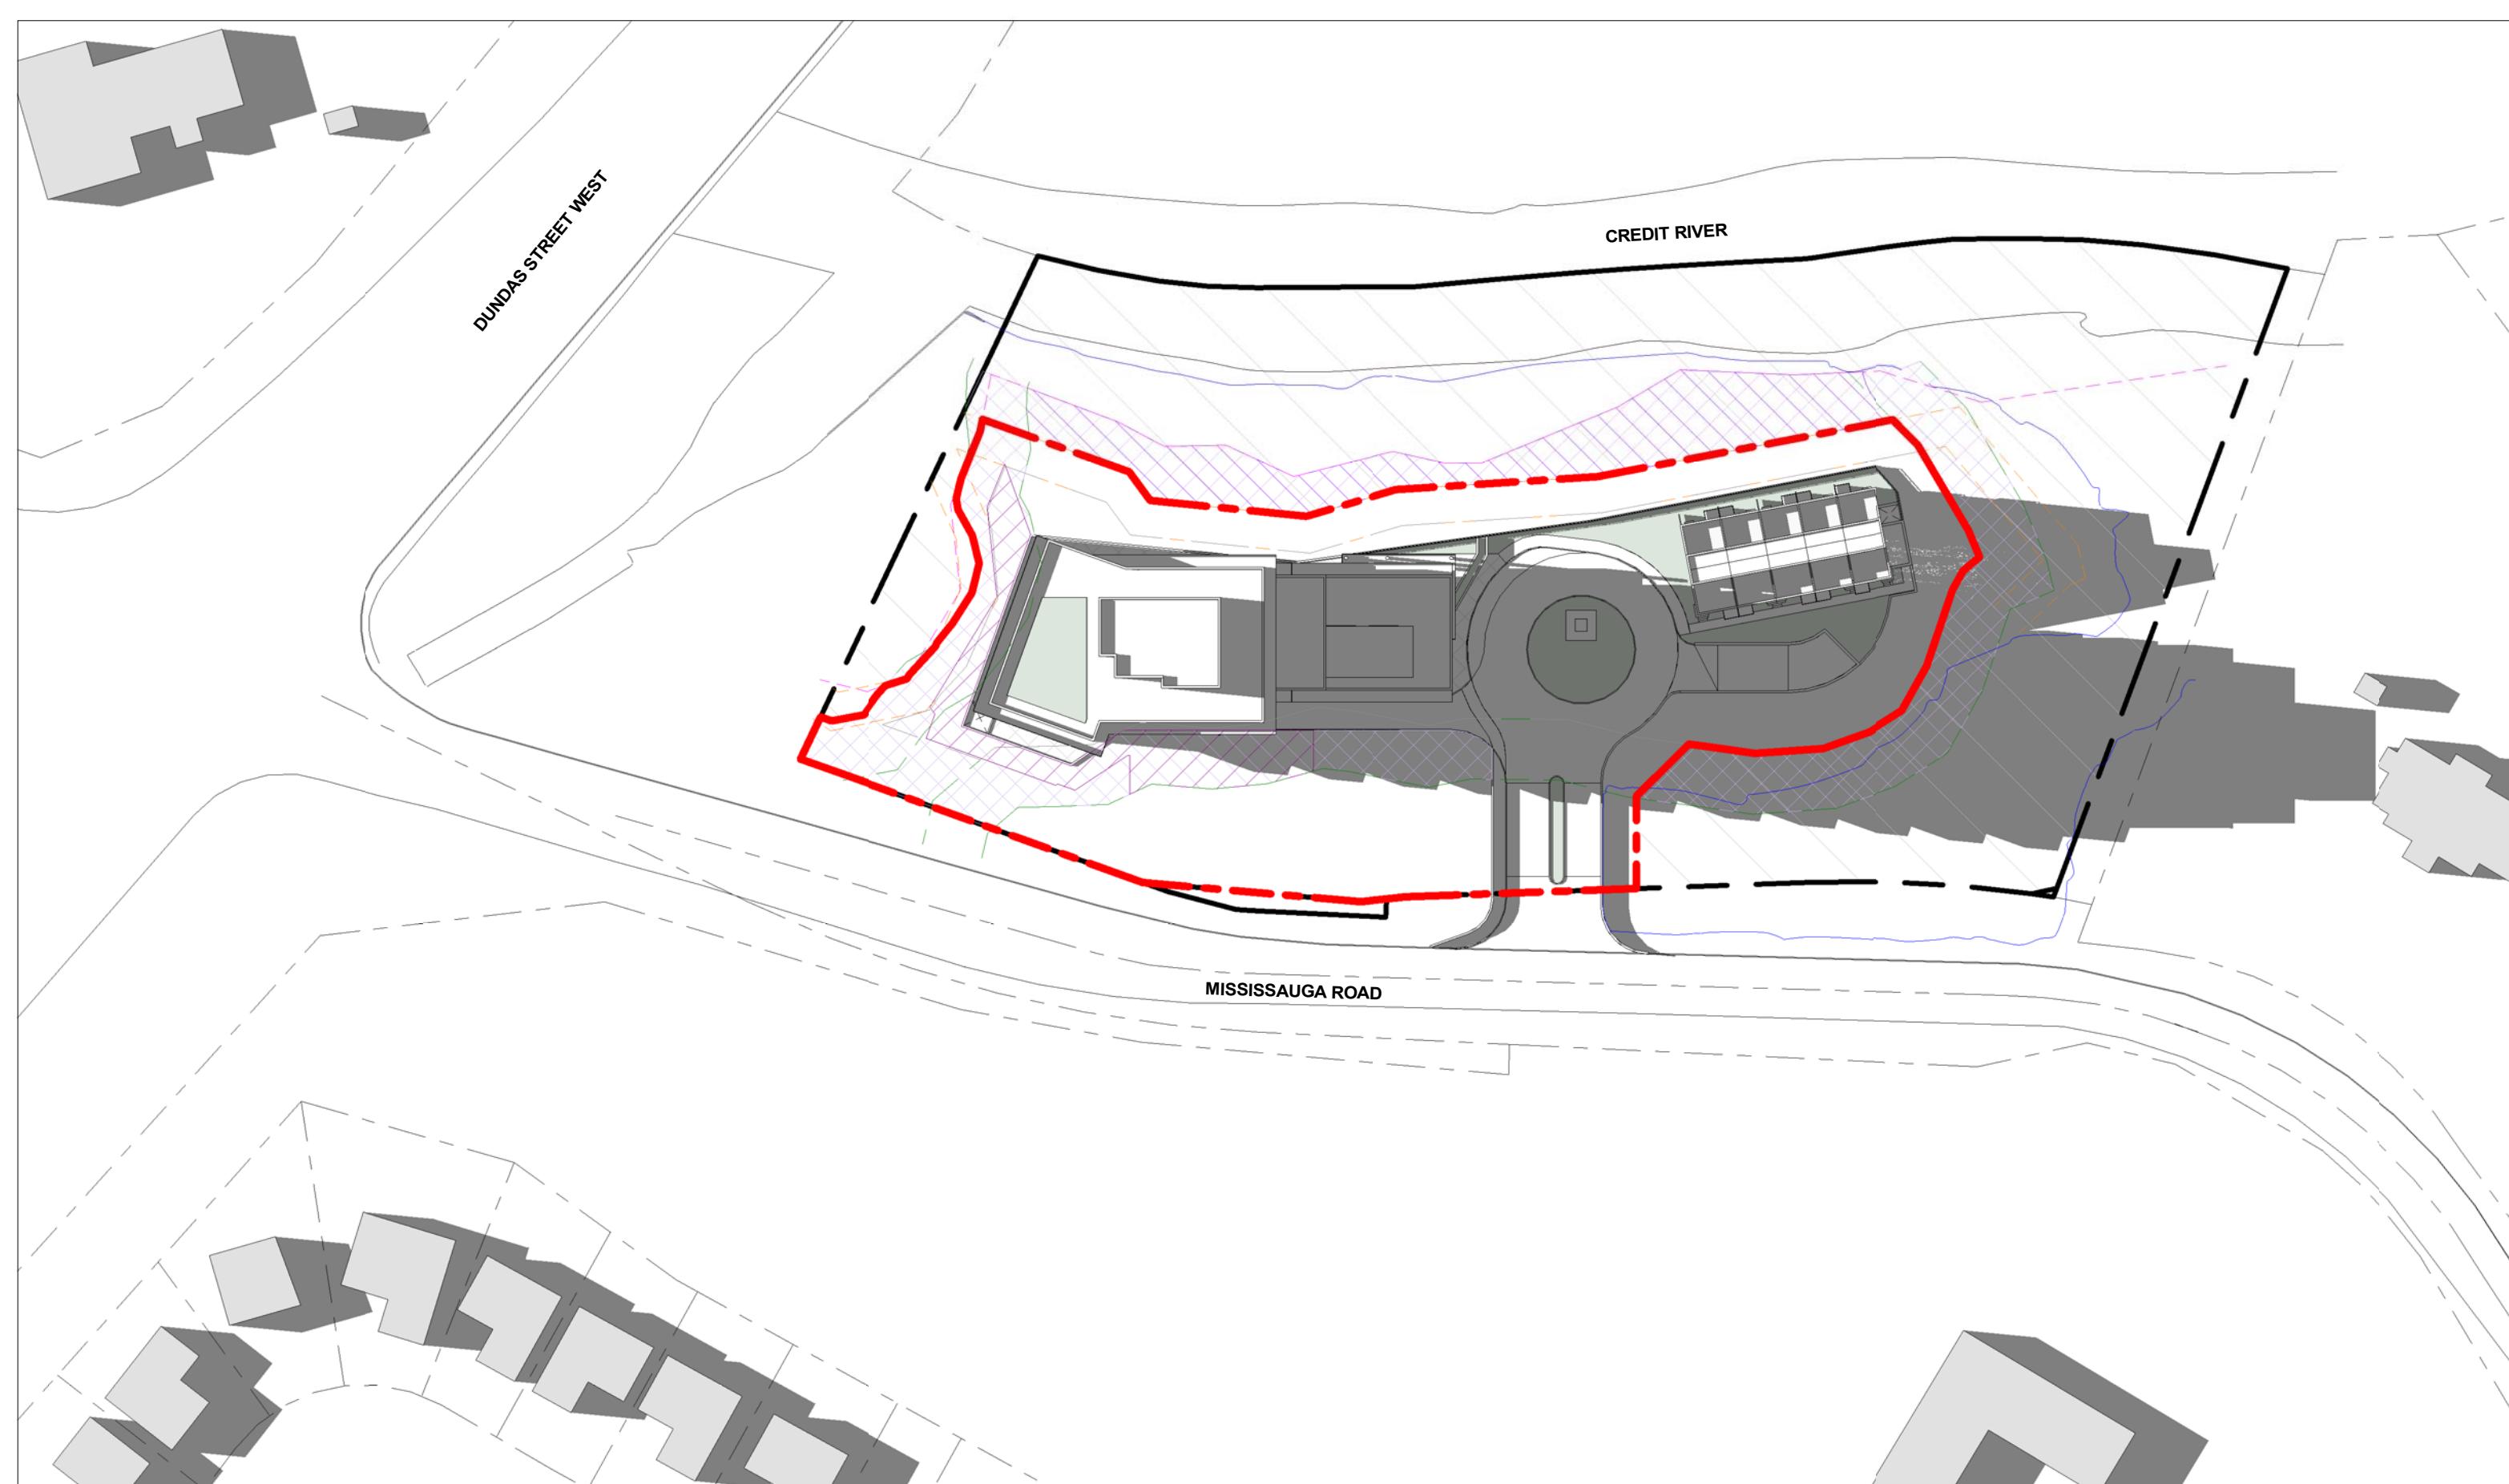


③ JUNE 21 - 19:33 PM
1 : 1000

LEGEND					
----- PROPERTY BOUNDARY	----- WOODLAND LIMIT	----- LONG-TERM STABLE SLOPE CREST	----- STAKED TOP OF BANK	----- MEADOW TREATMENT	
----- 100-YEAR FLOOD LINE	----- 10.0m THEORETICAL WOODLAND SETBACK	----- 6.0m STABLE SLOPE SETBACK	----- WOODLAND BUFFER	----- STANDARD RESTORATION AREA	


NOTE:
DAY LIGHT SAVINGS TIME APPLIED TO JUNE
AND SEPTEMBER MONTHS OF STUDY.

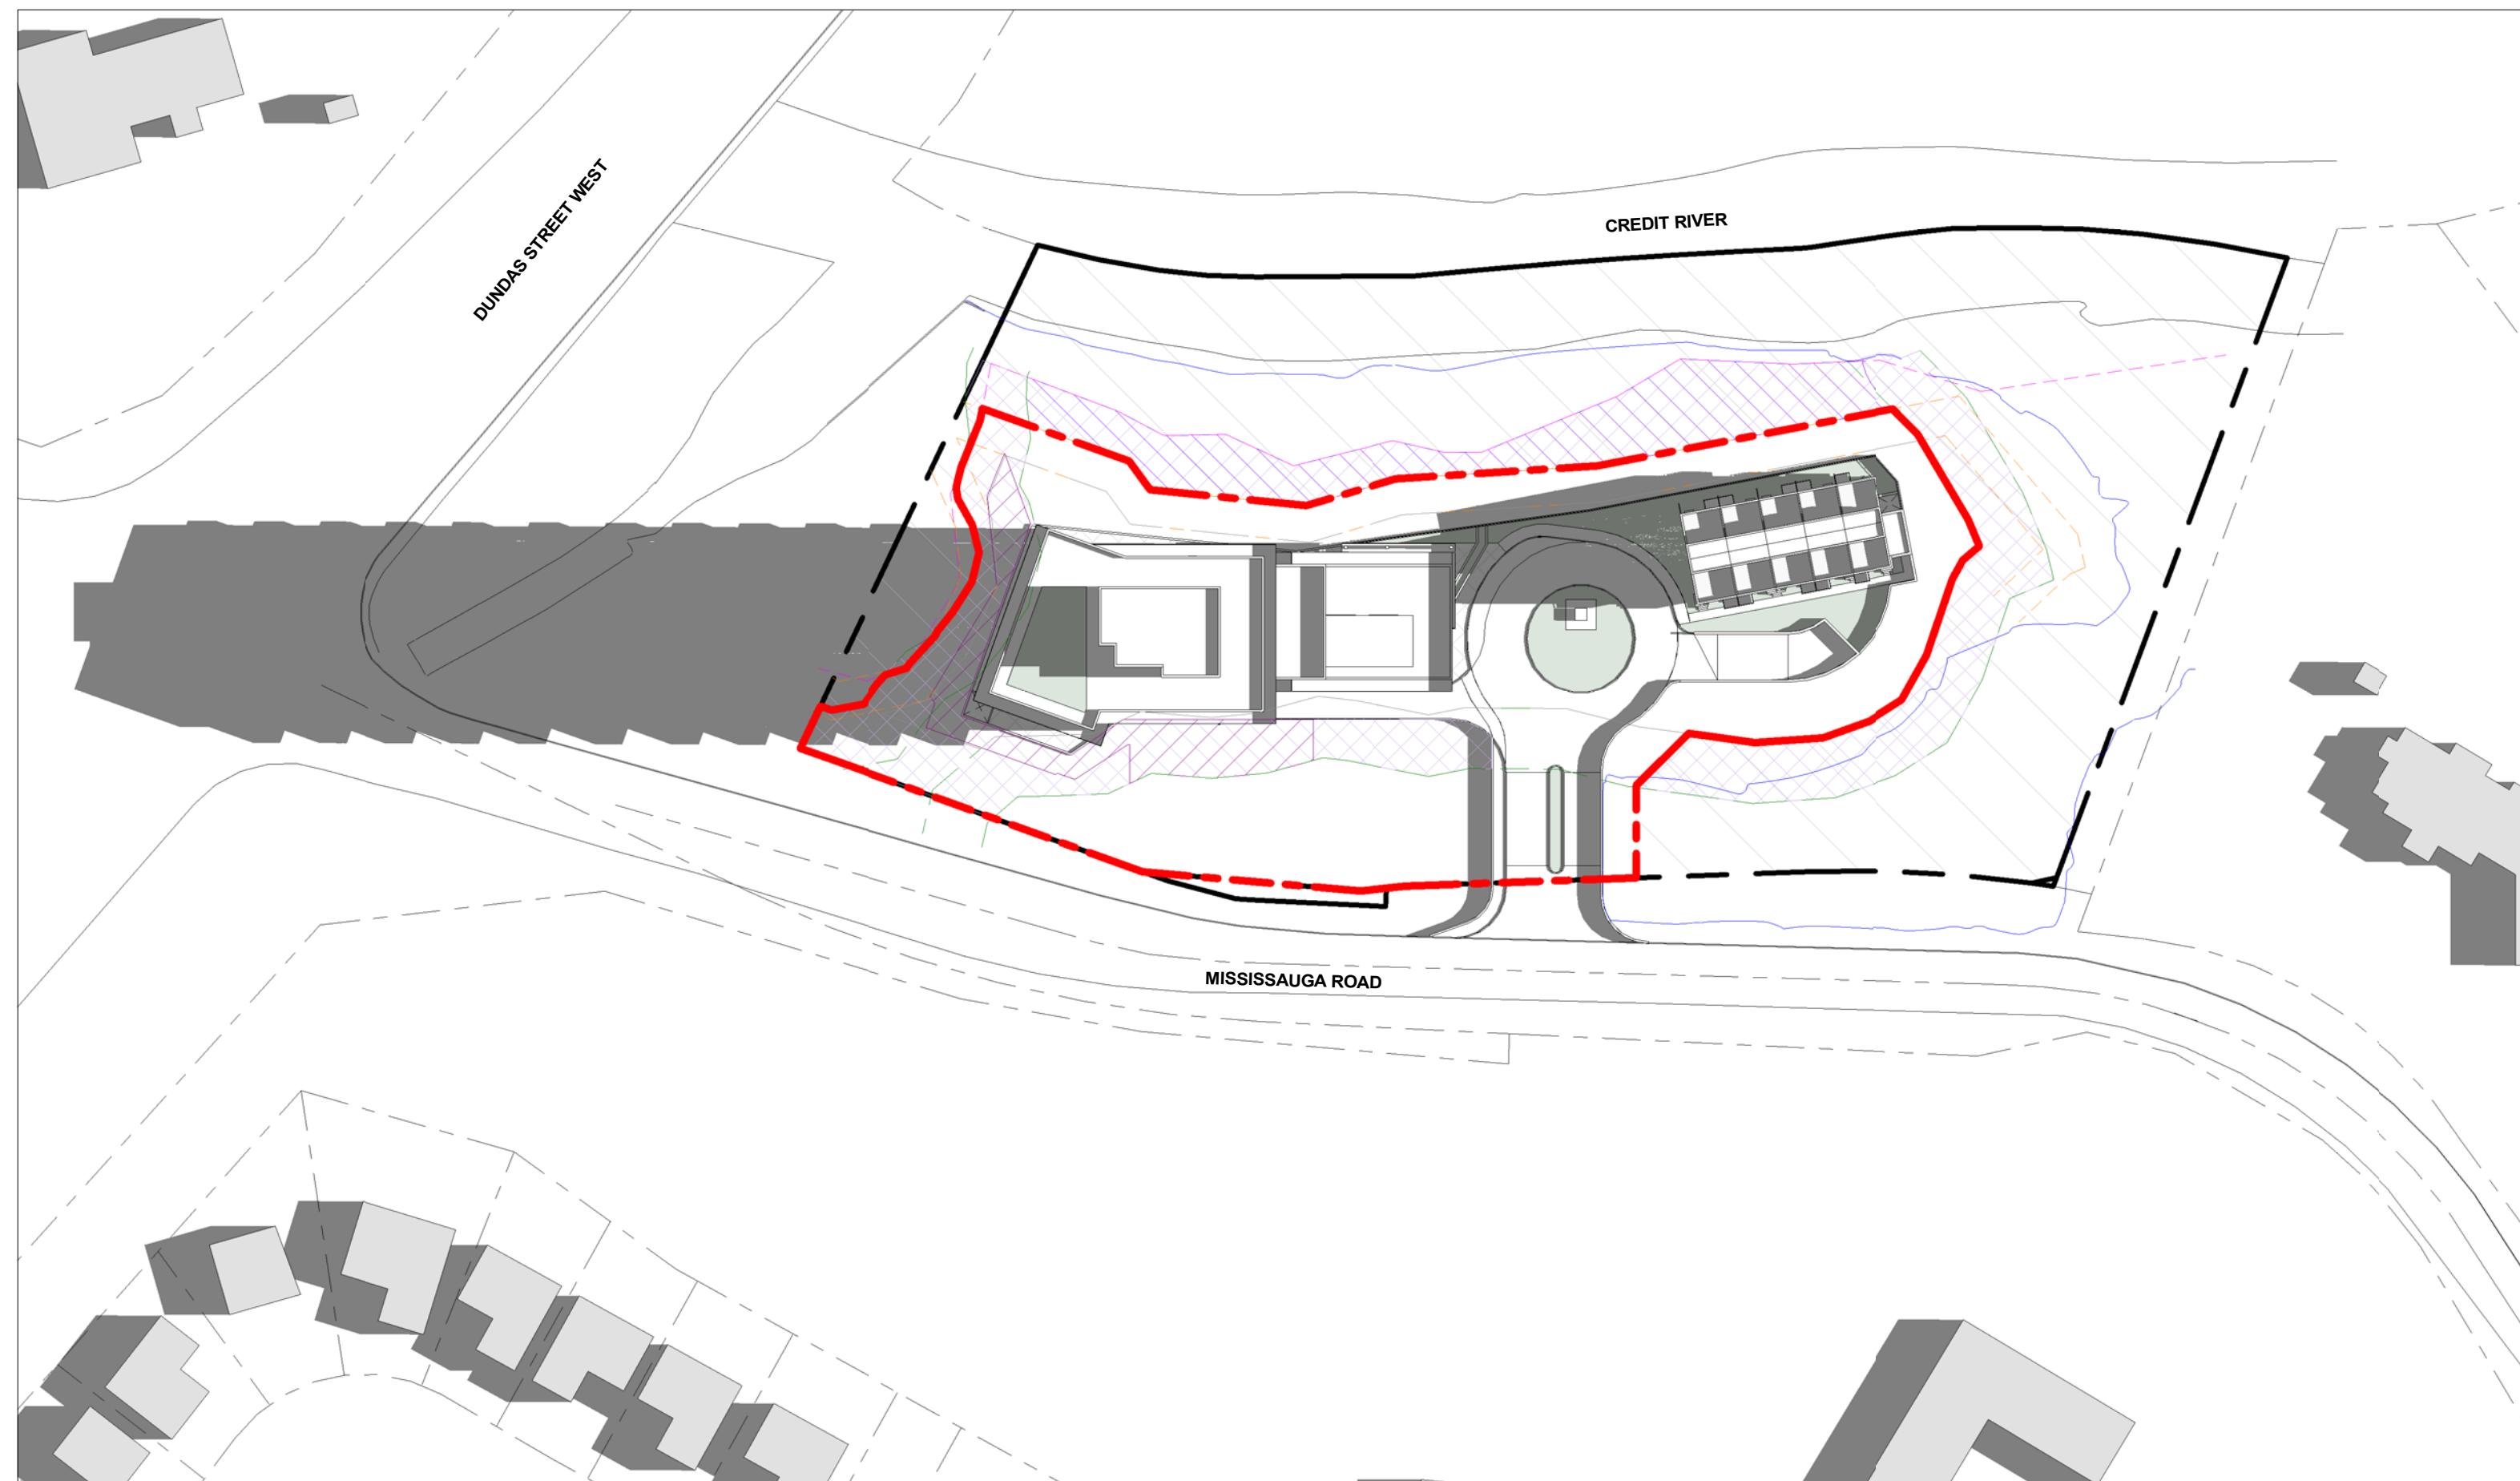


① SEPTEMBER 21 - 8:35 AM
1 : 1000

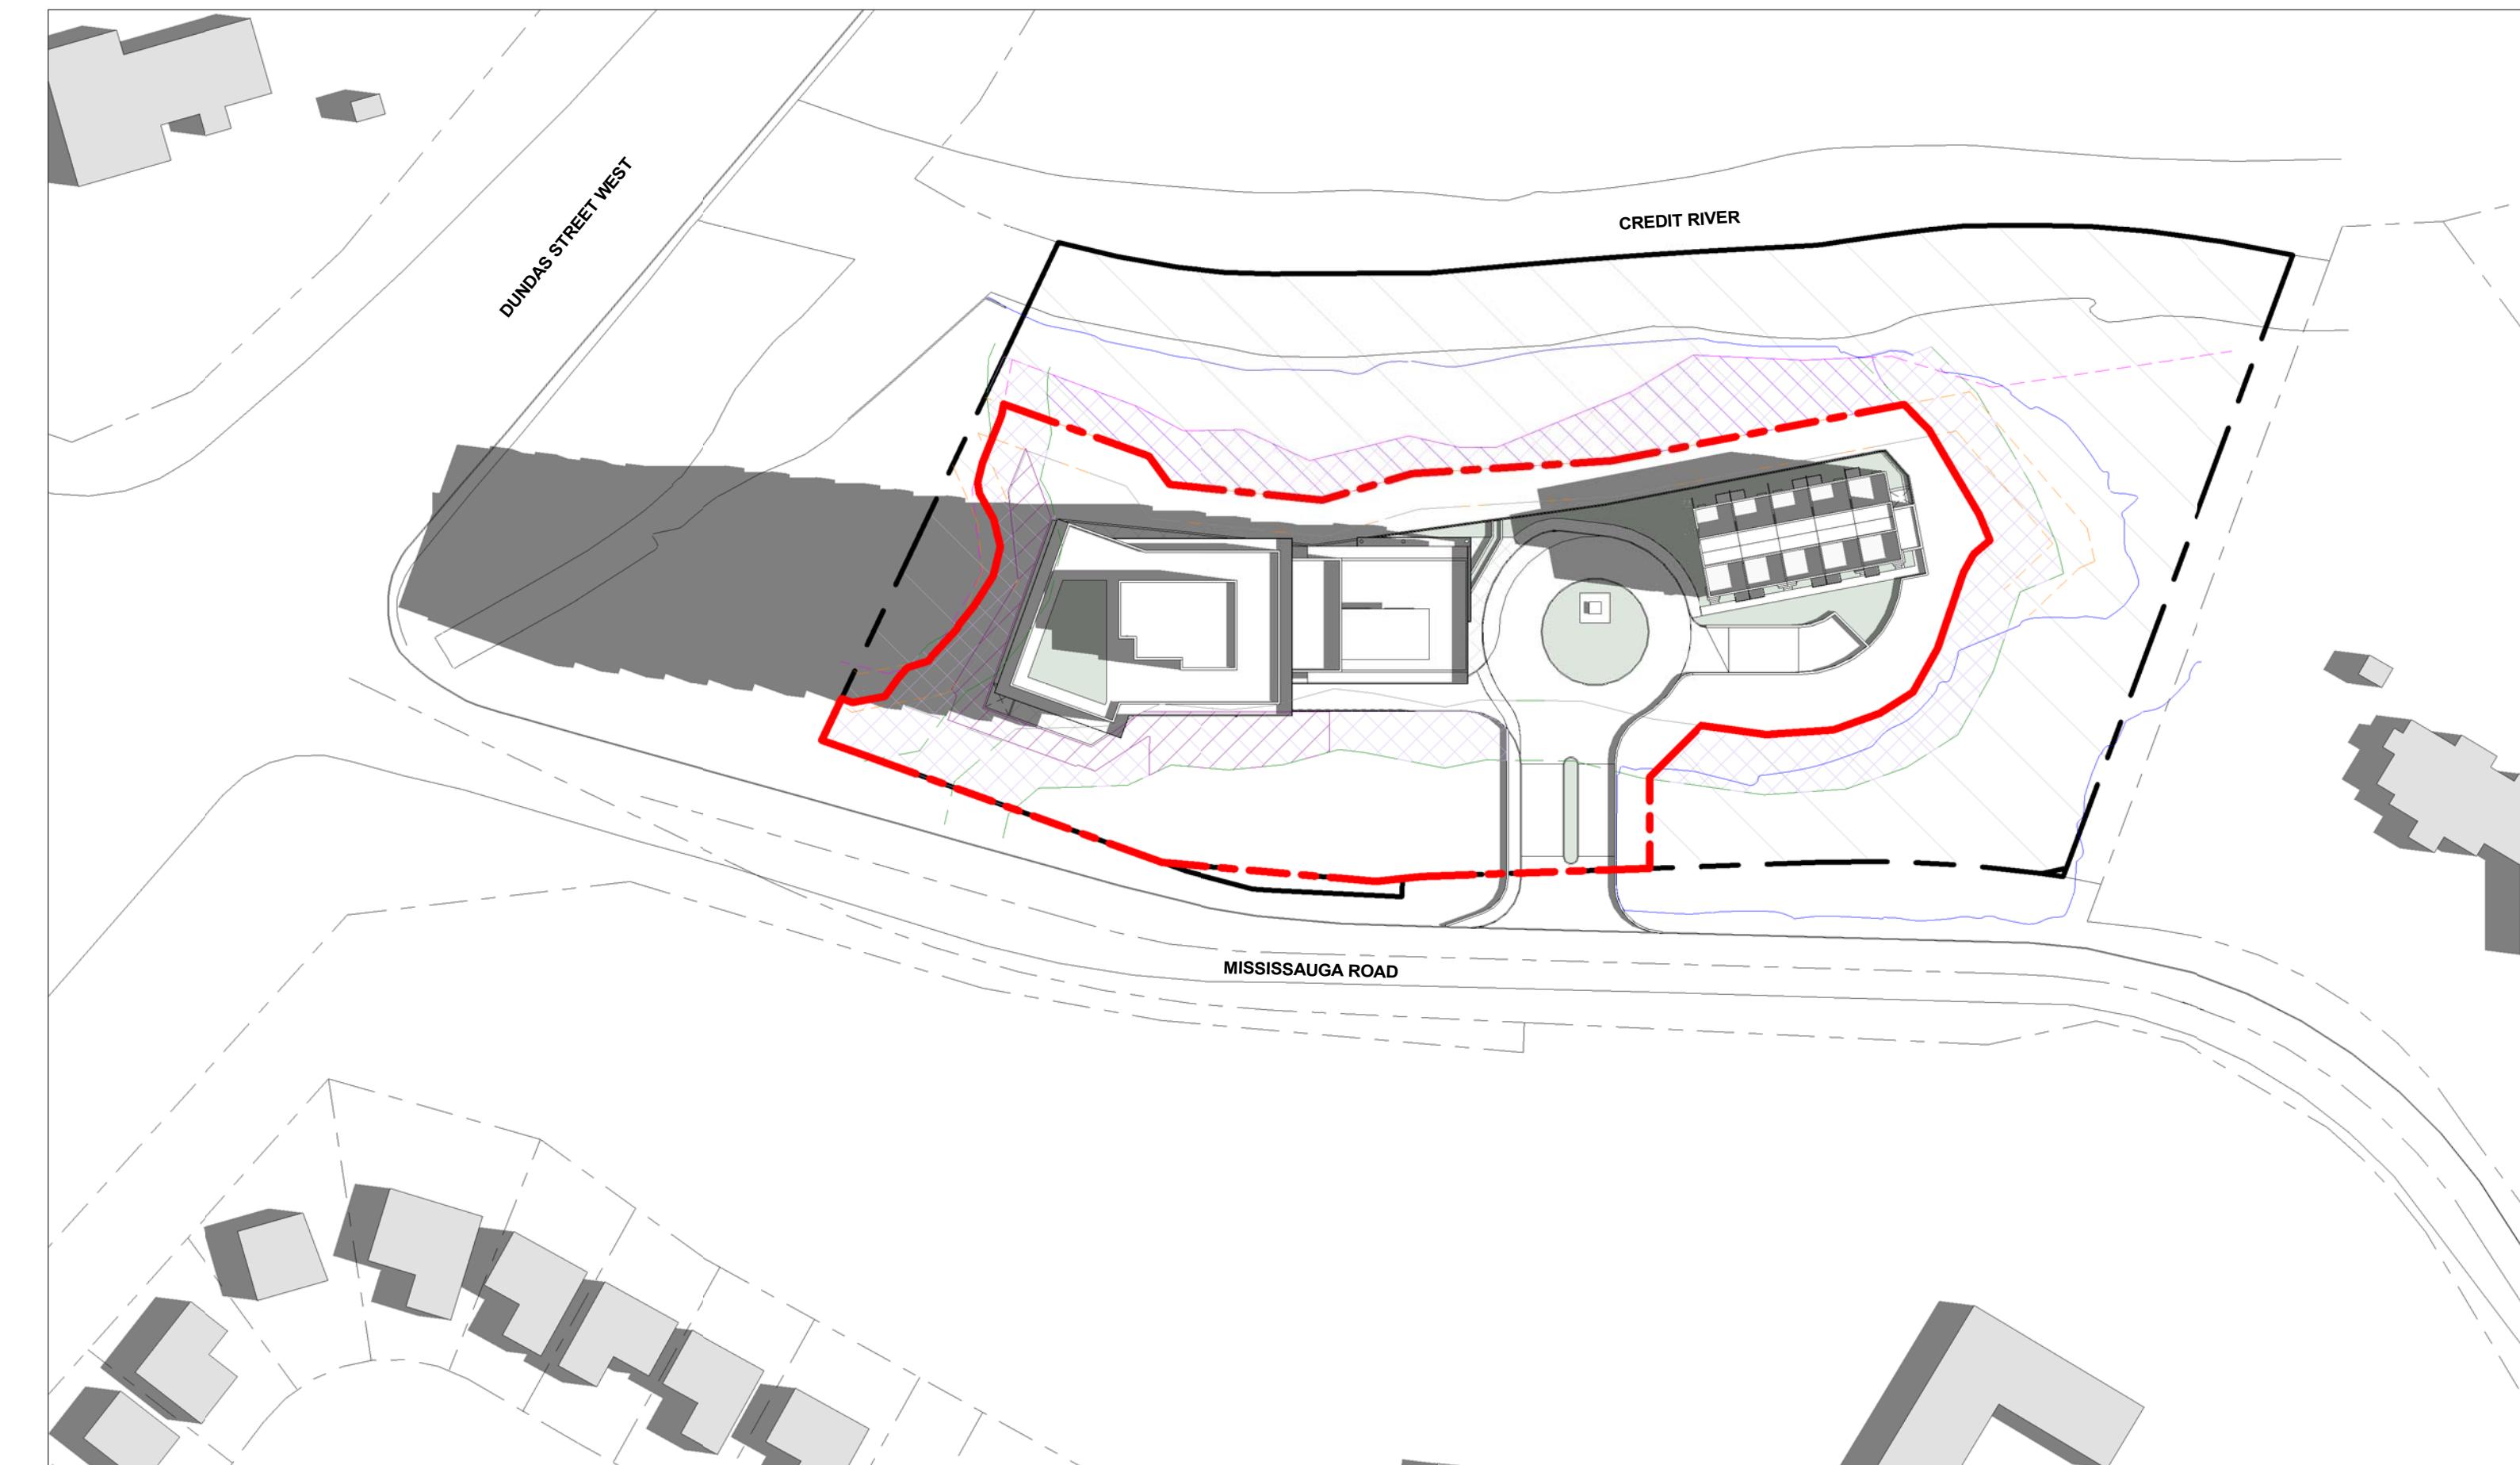

② SEPTEMBER 21 - 9:12 AM
1 : 1000

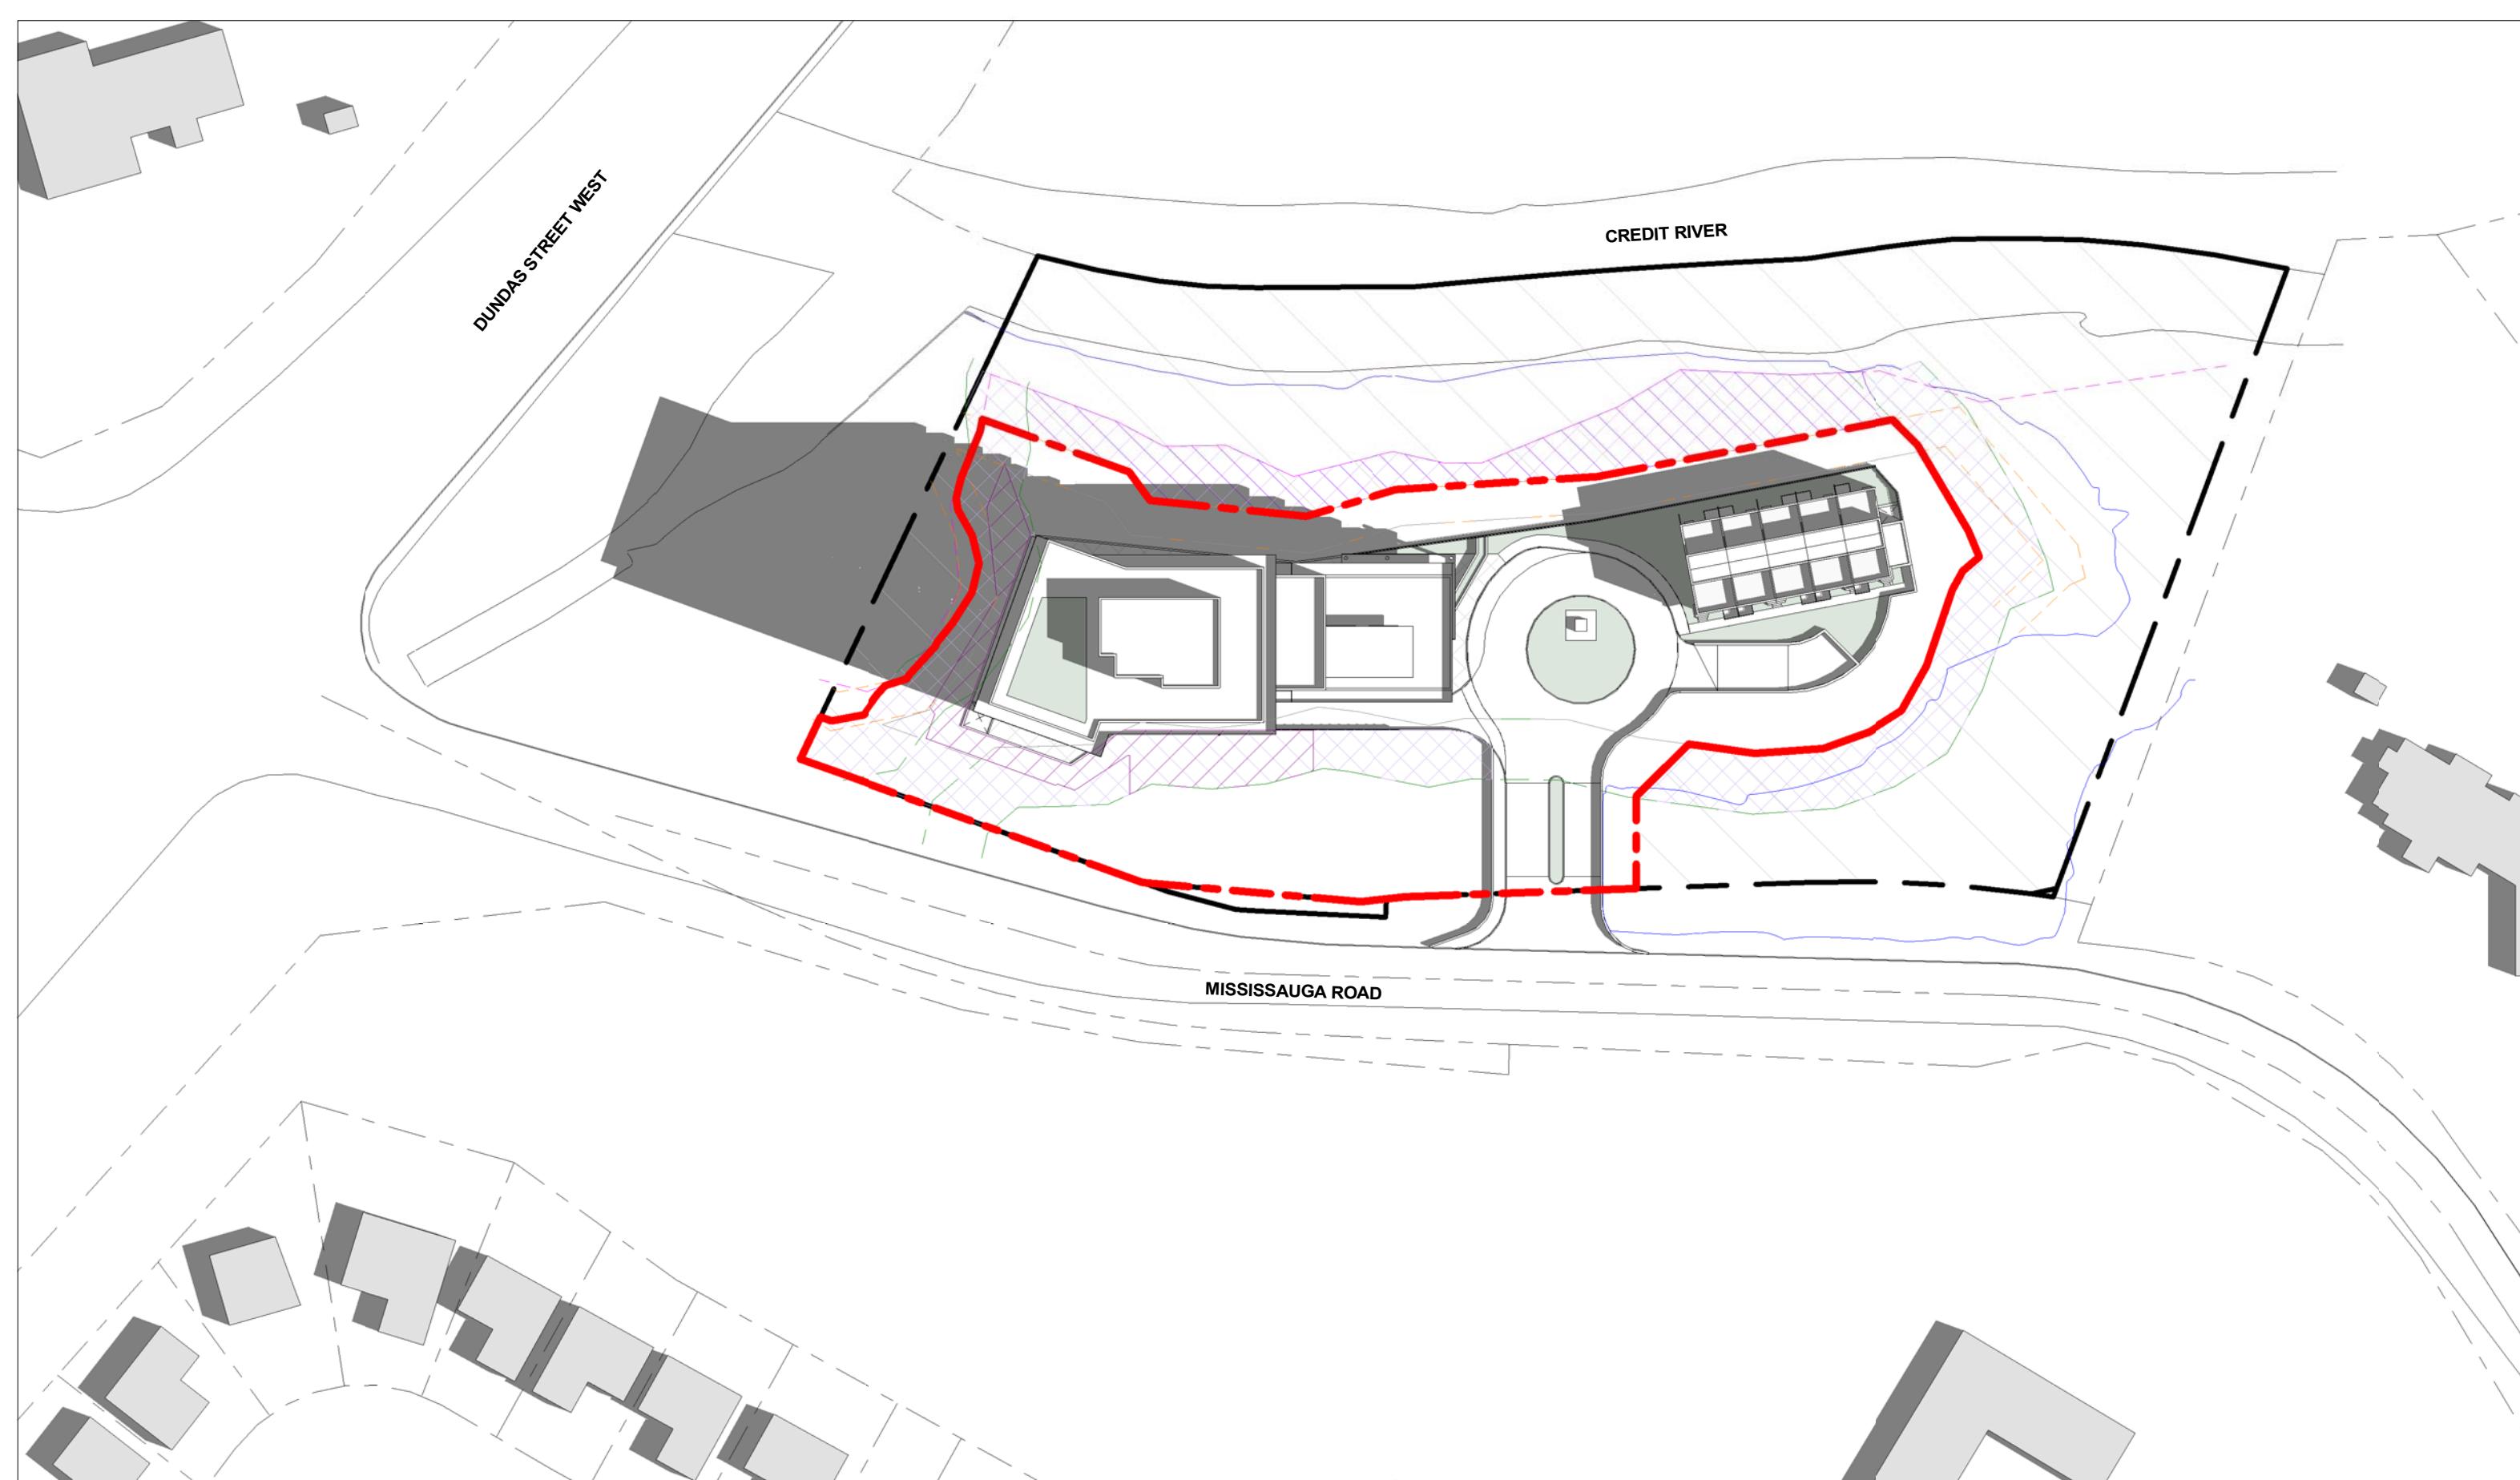

③ SEPTEMBER 21 - 10:12 AM
1 : 1000

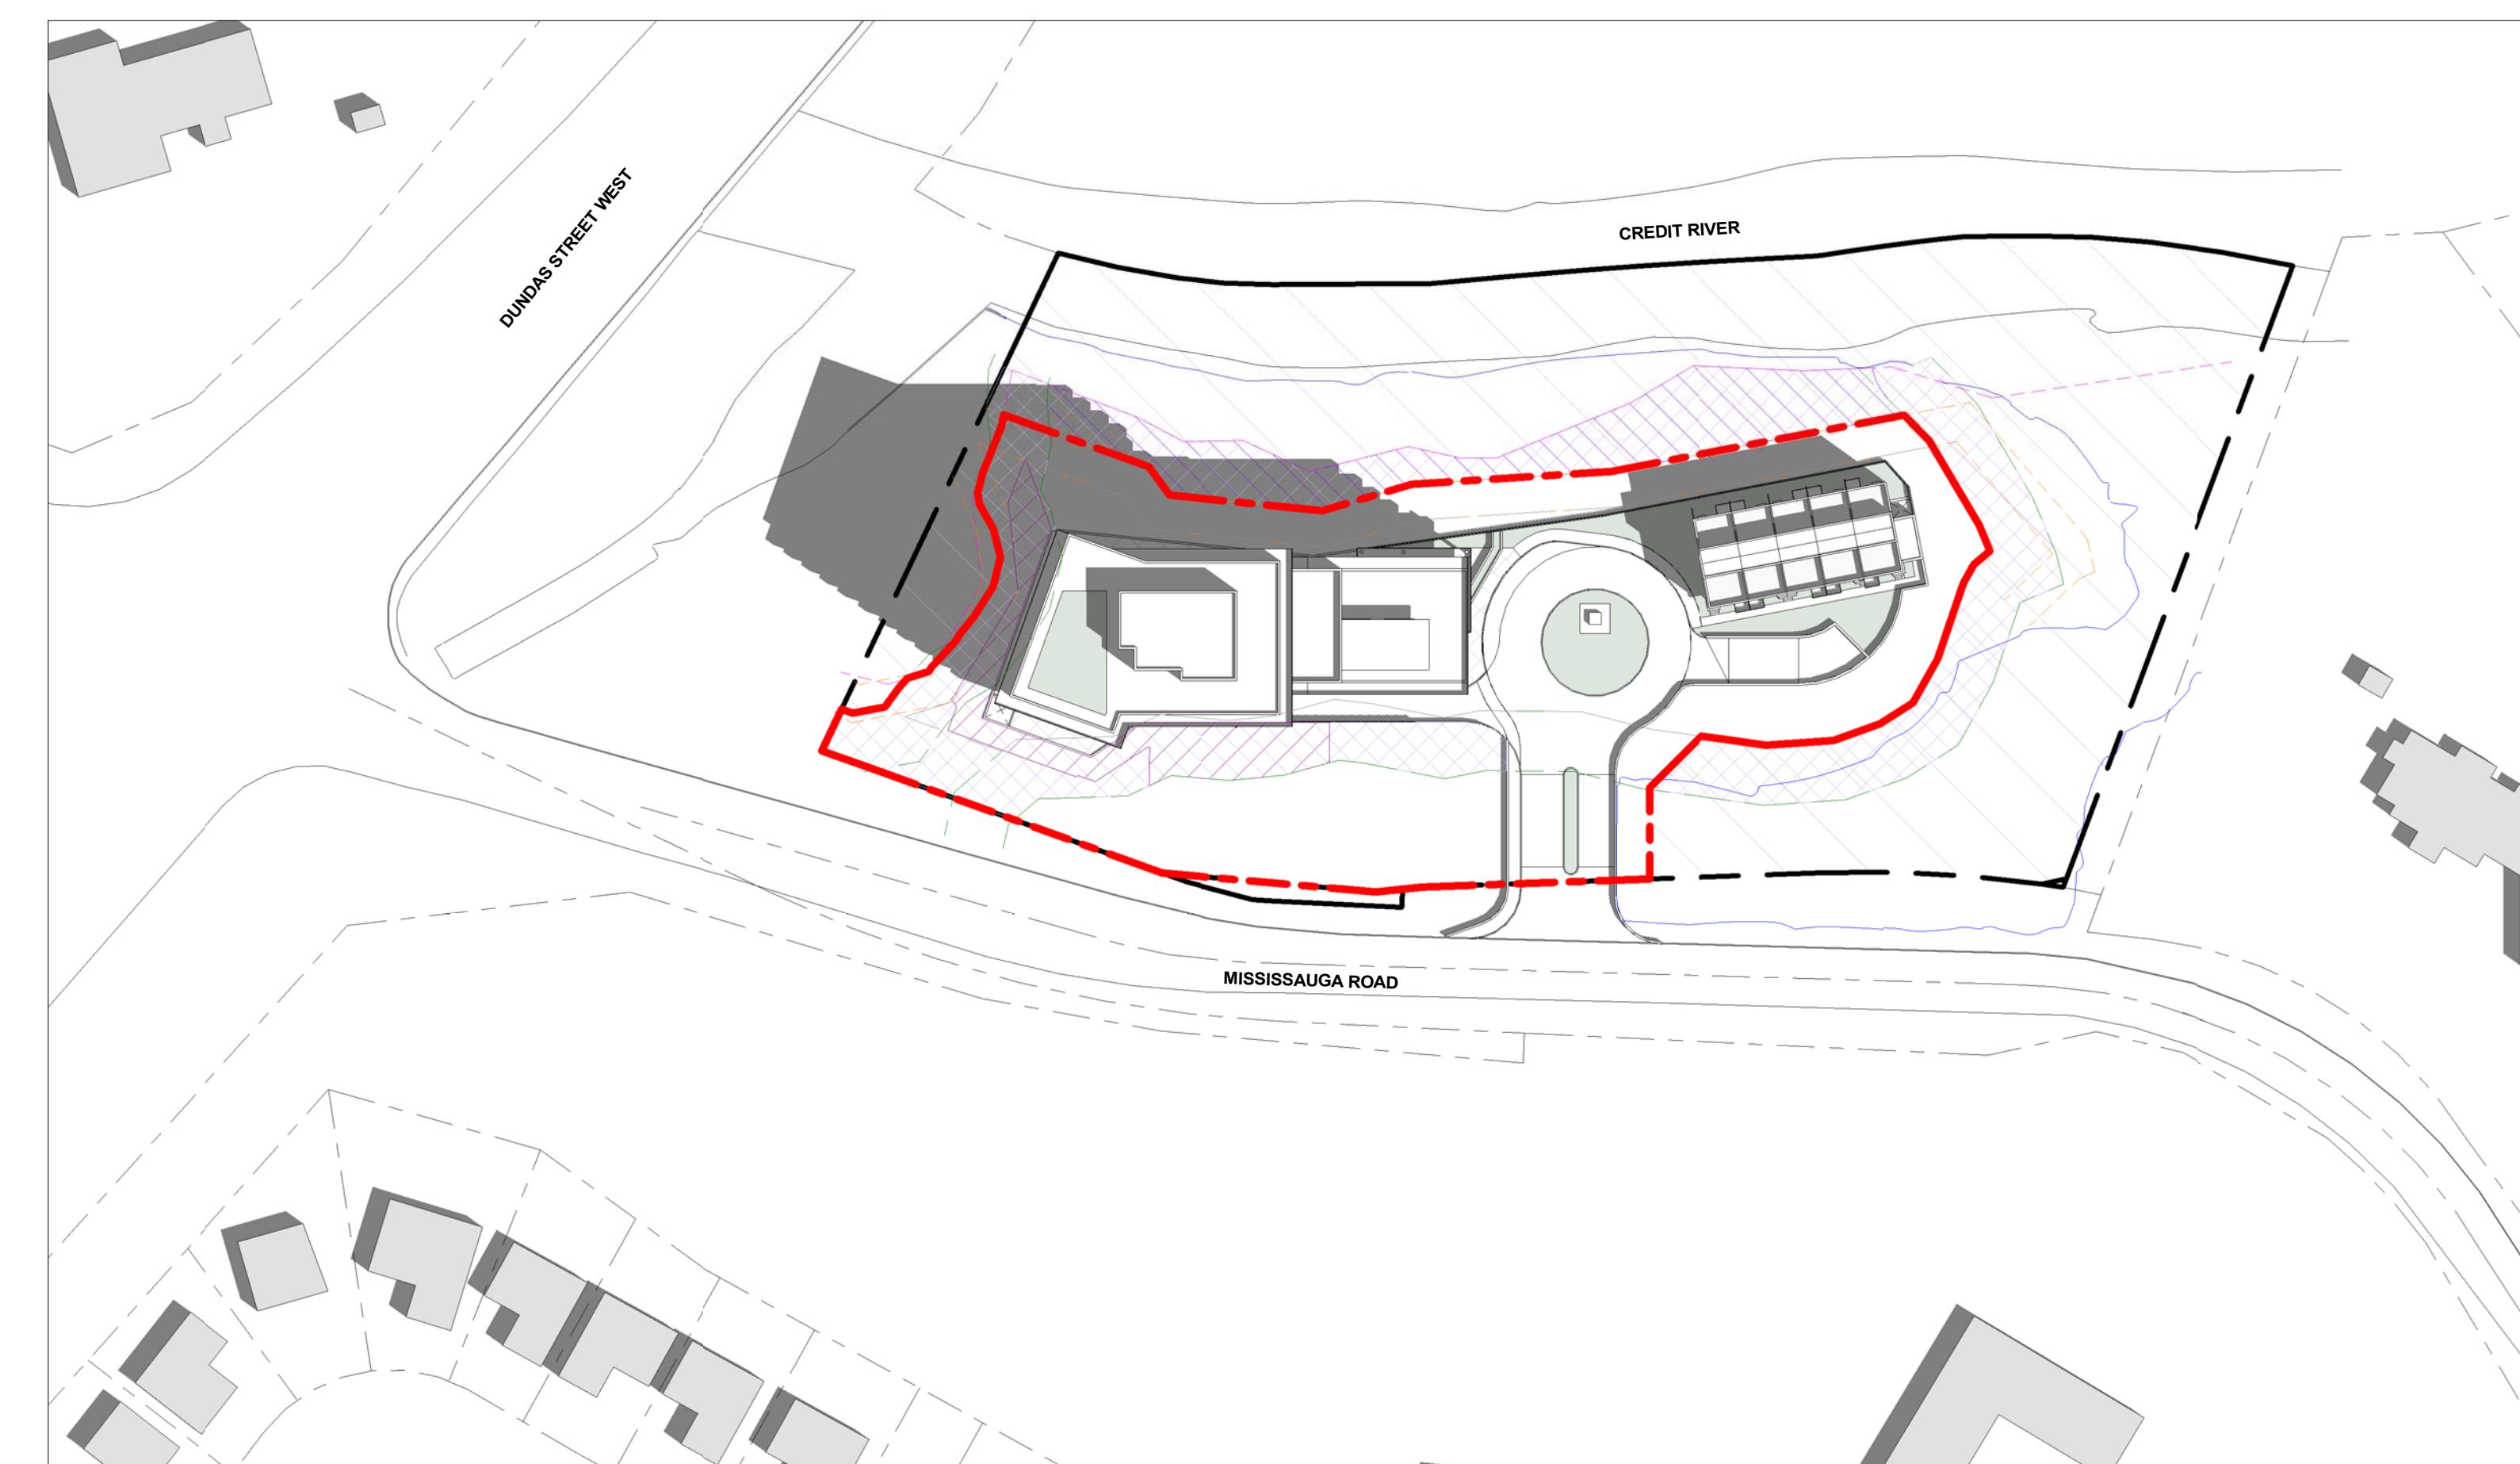

④ SEPTEMBER 21 - 11:12 AM
1 : 1000

LEGEND

PROPERTY BOUNDARY
100-YEAR FLOOD LINE


WOODLAND LIMIT
10.0m THEORETICAL WOODLAND SETBACK

LONG-TERM STABLE SLOPE CREST
6.0m STABLE SLOPE SETBACK

STAKED TOP OF BANK
WOODLAND BUFFER


MEADOW TREATMENT
STANDARD RESTORATION AREA

NOTE:
DAY LIGHT SAVINGS TIME APPLIED TO JUNE
AND SEPTEMBER MONTHS OF STUDY.

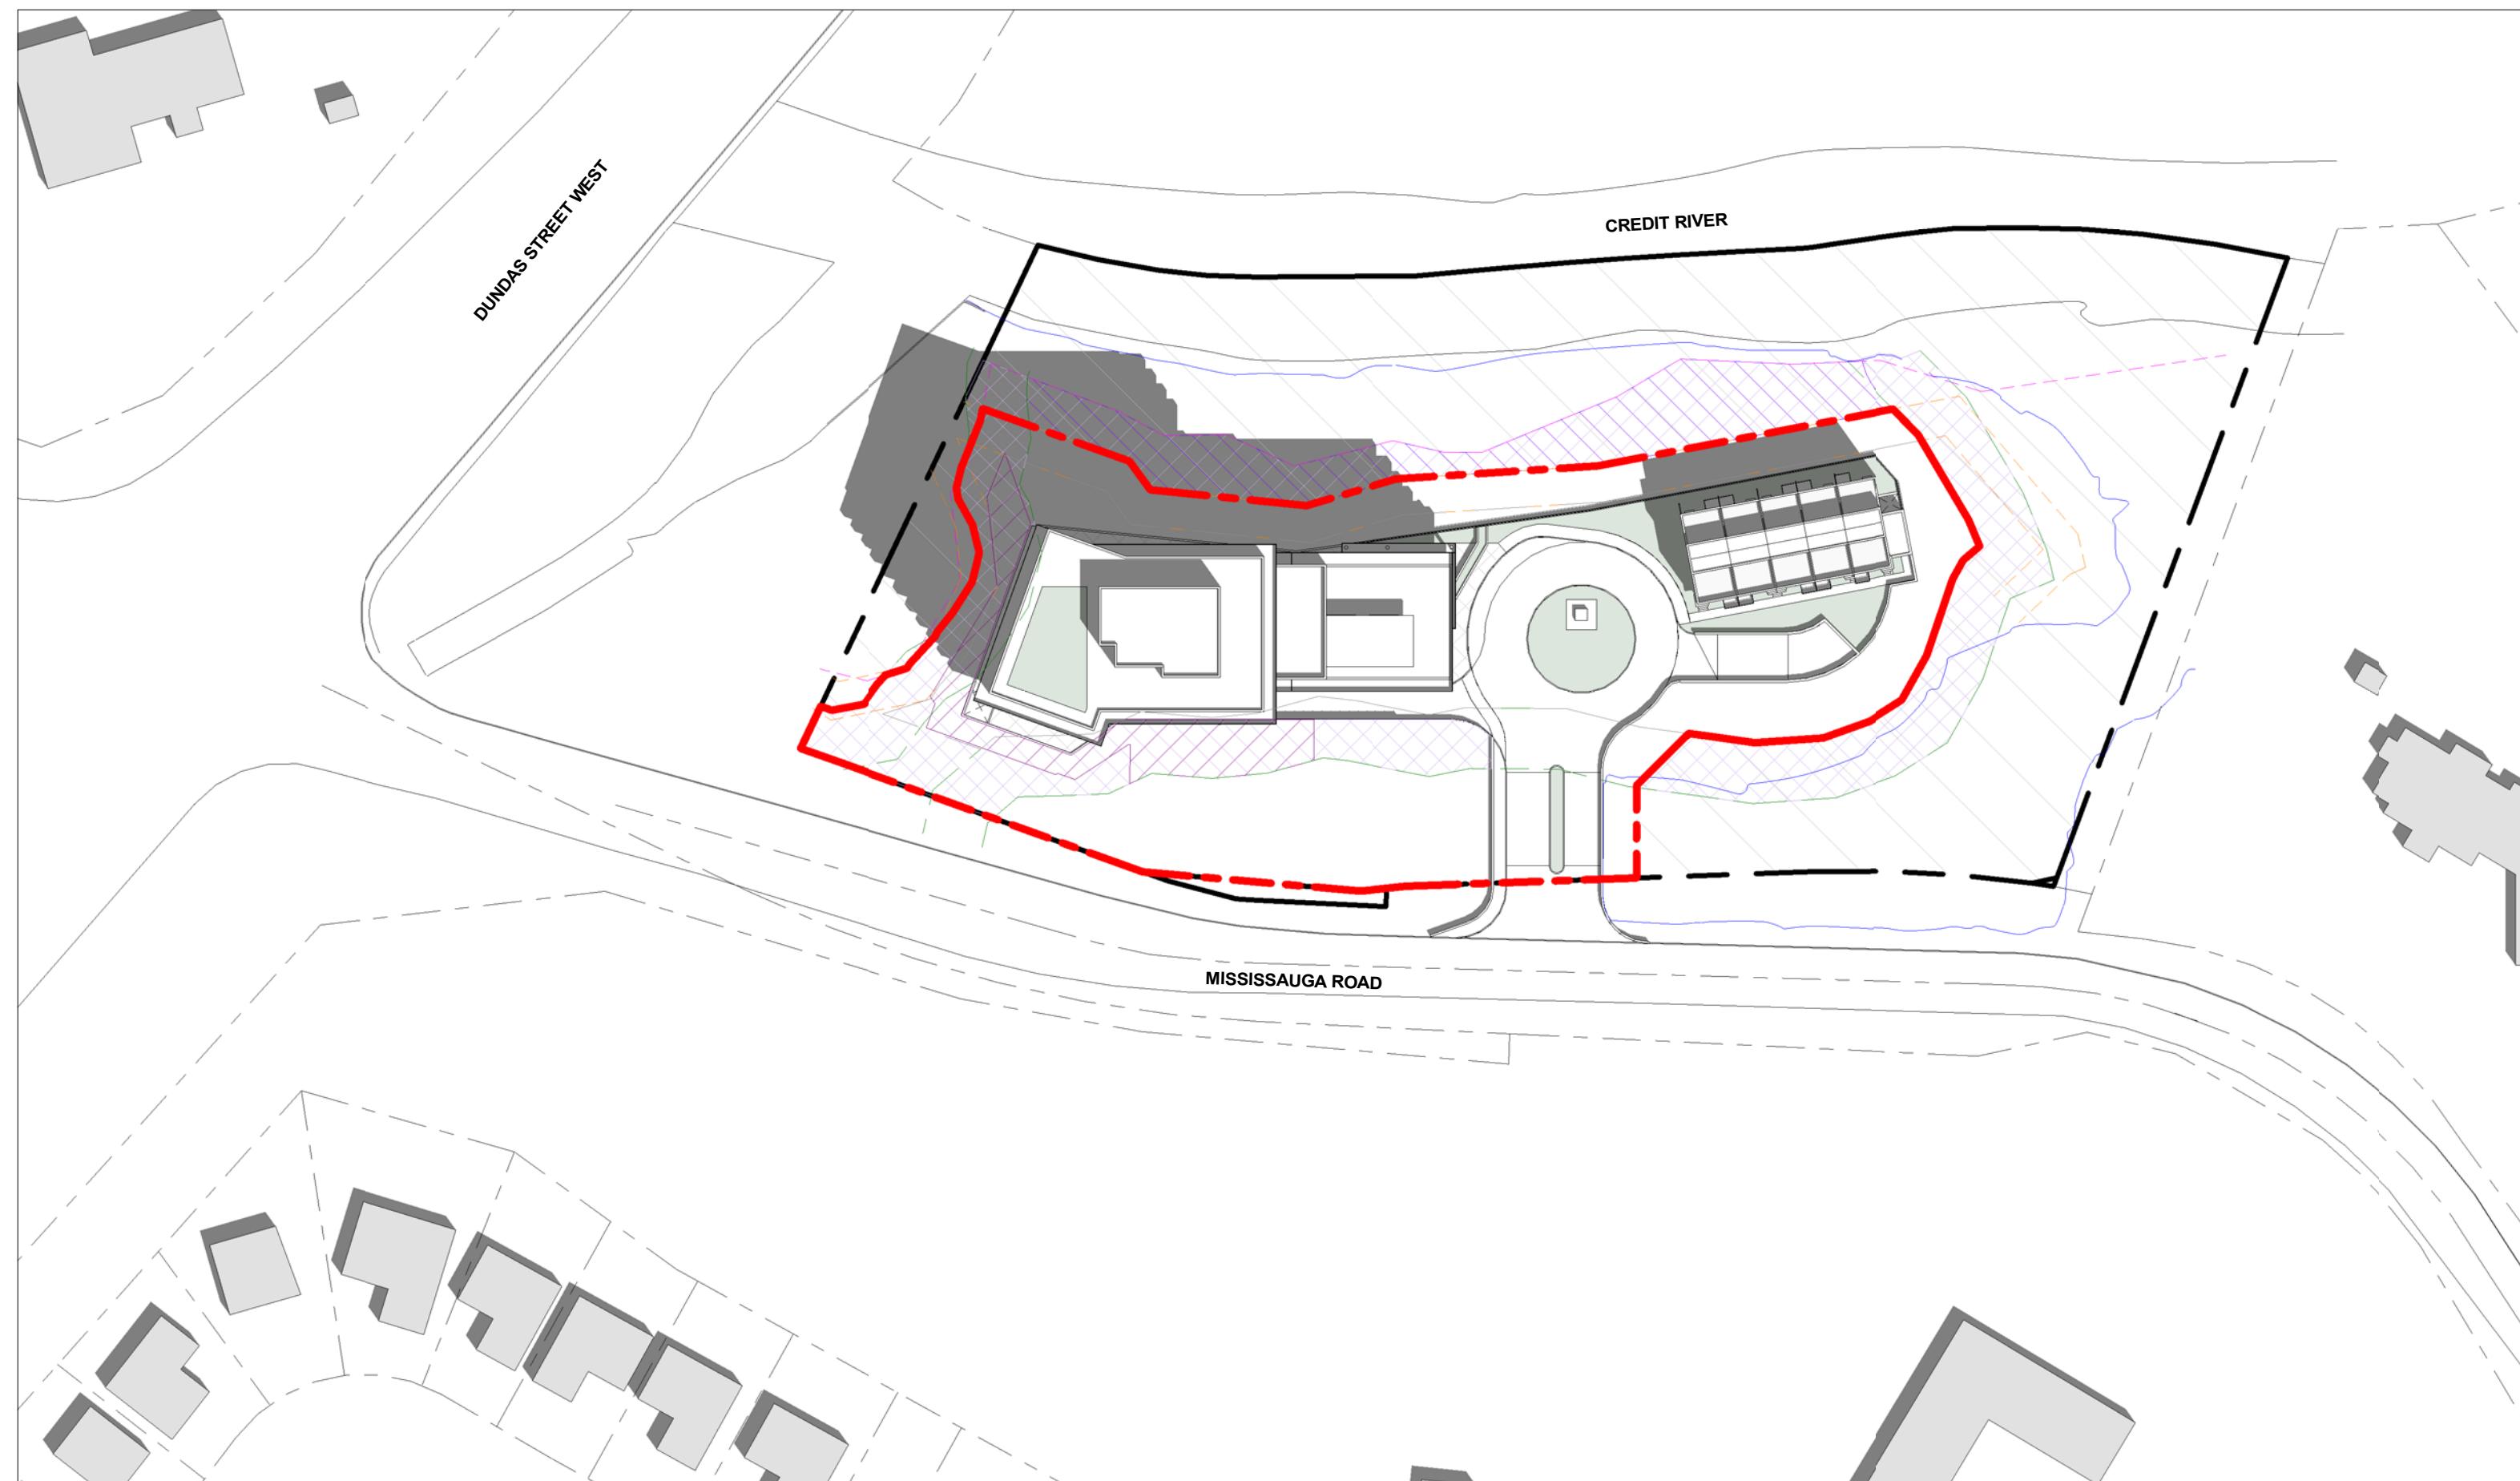


① SEPTEMBER 21 - 12.12 PM

1 : 1000

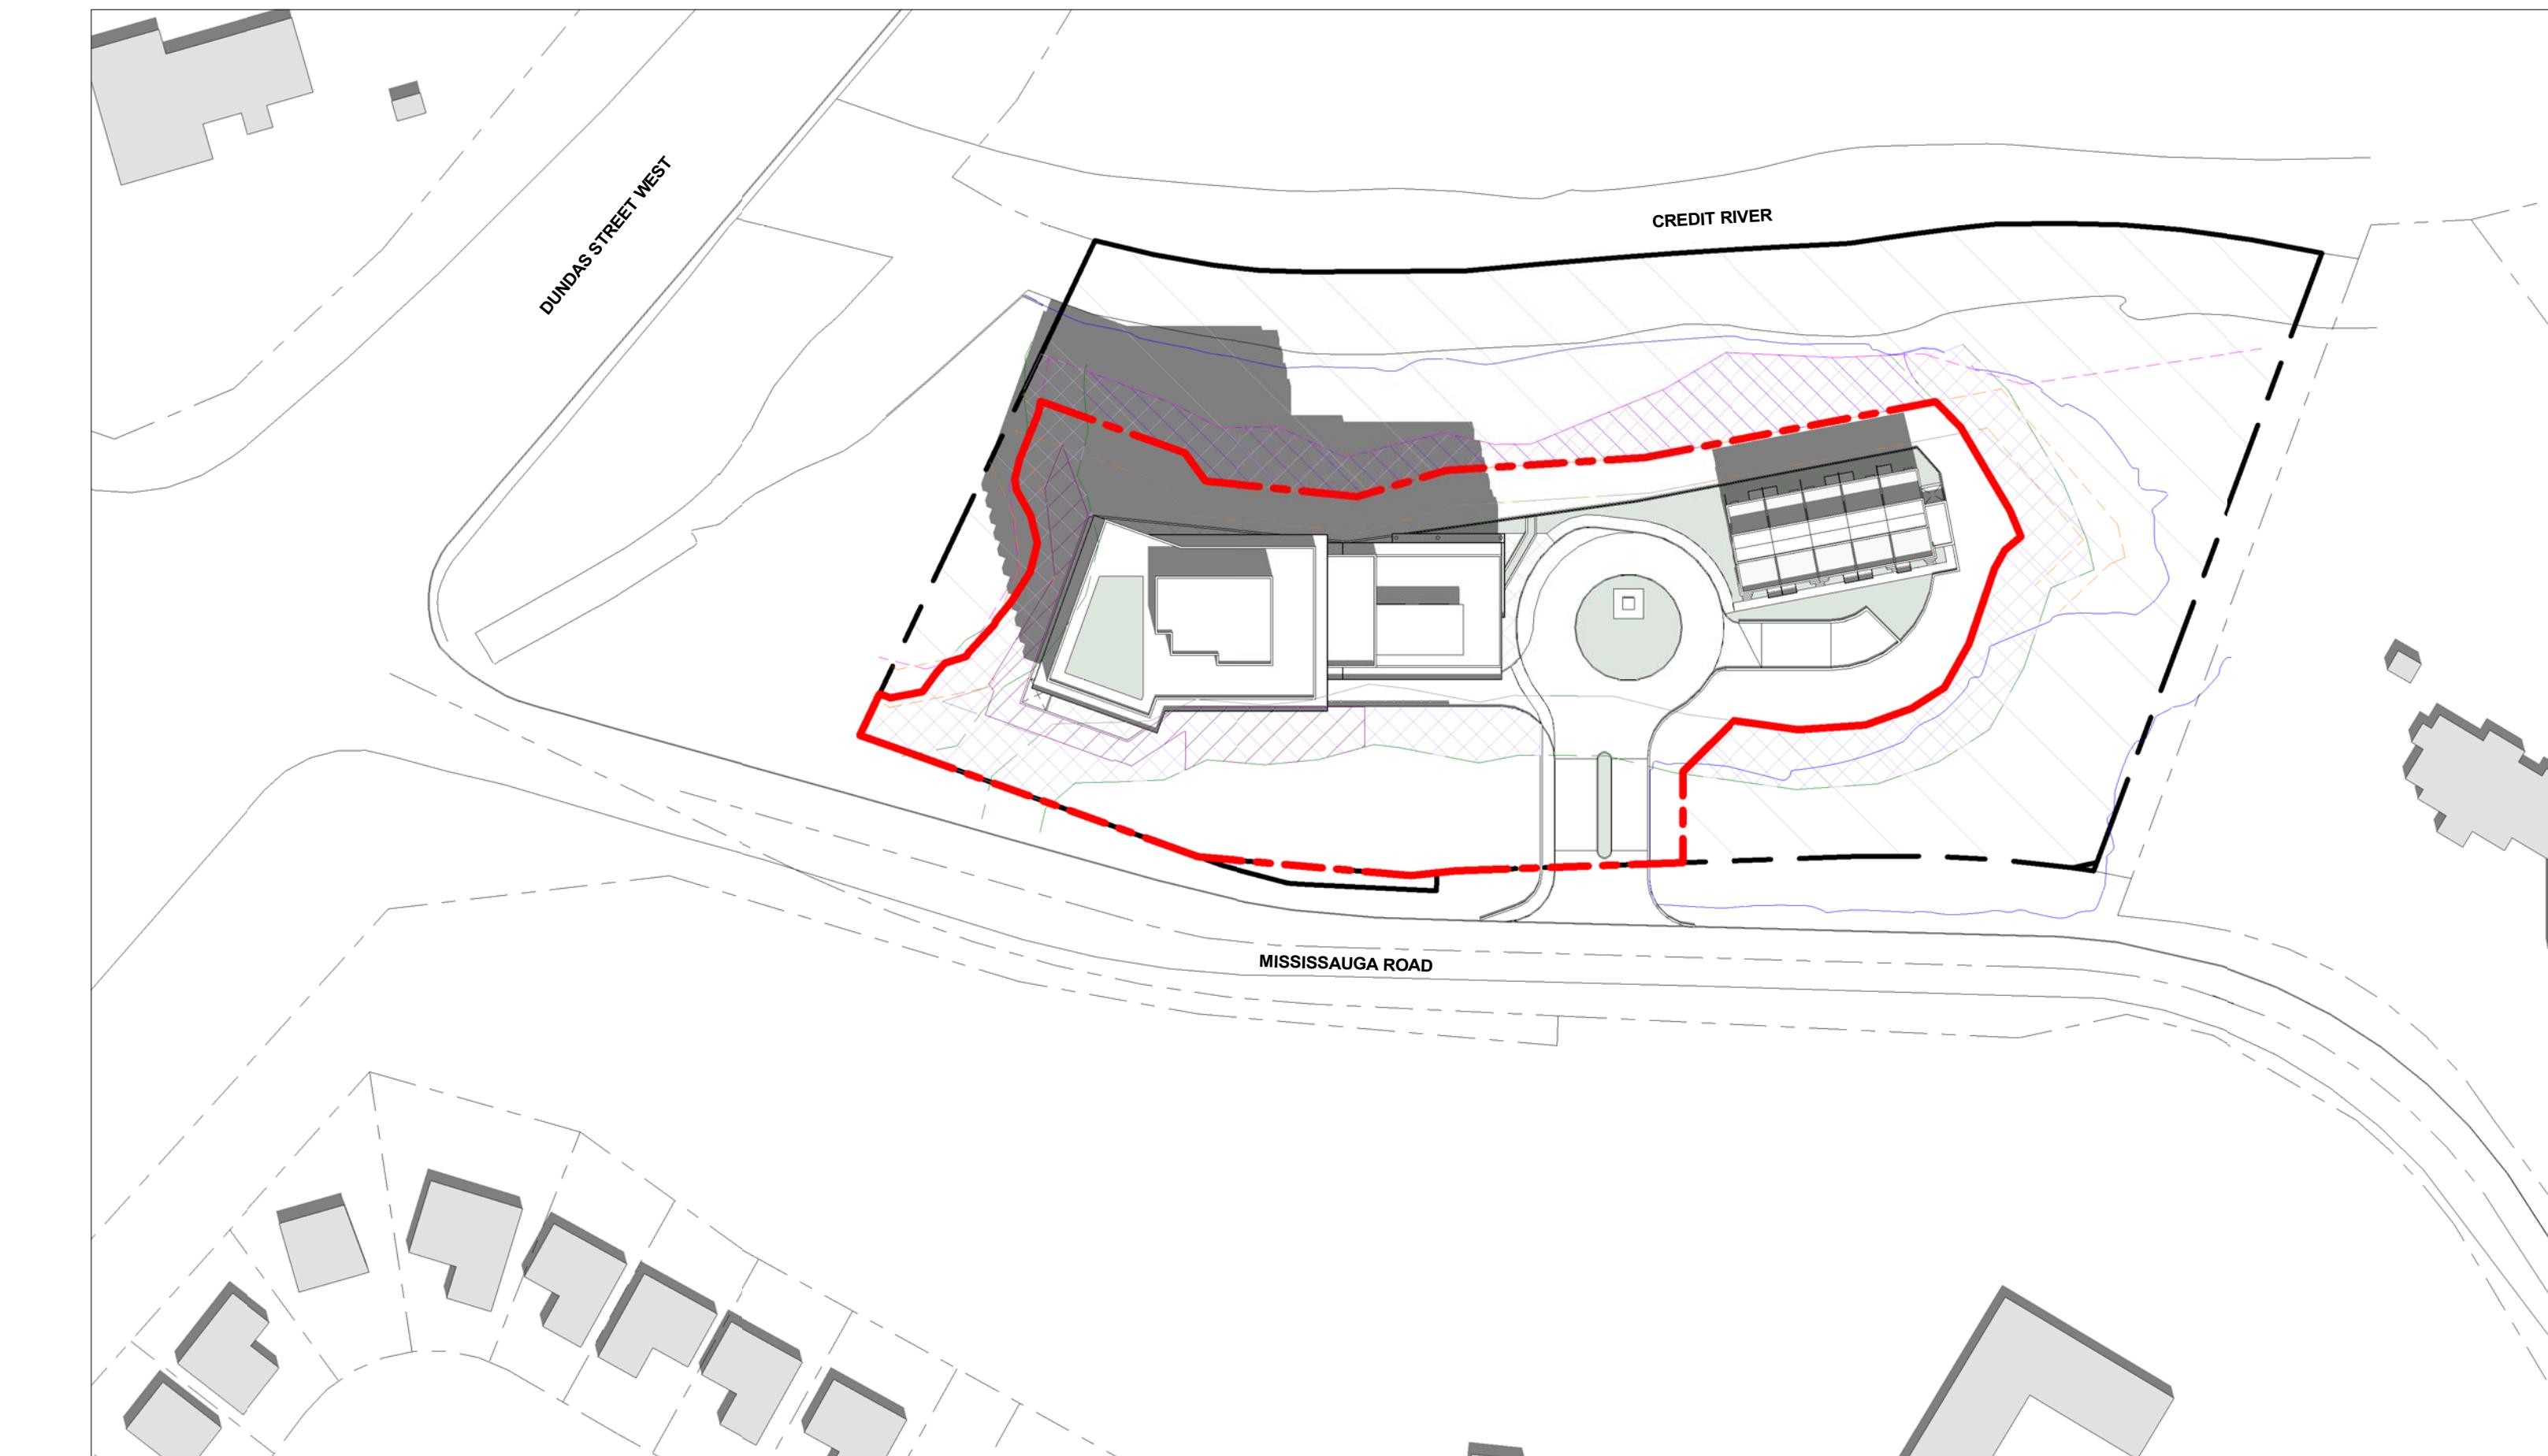


② SEPTEMBER 21 - 13.12 PM

1 : 1000

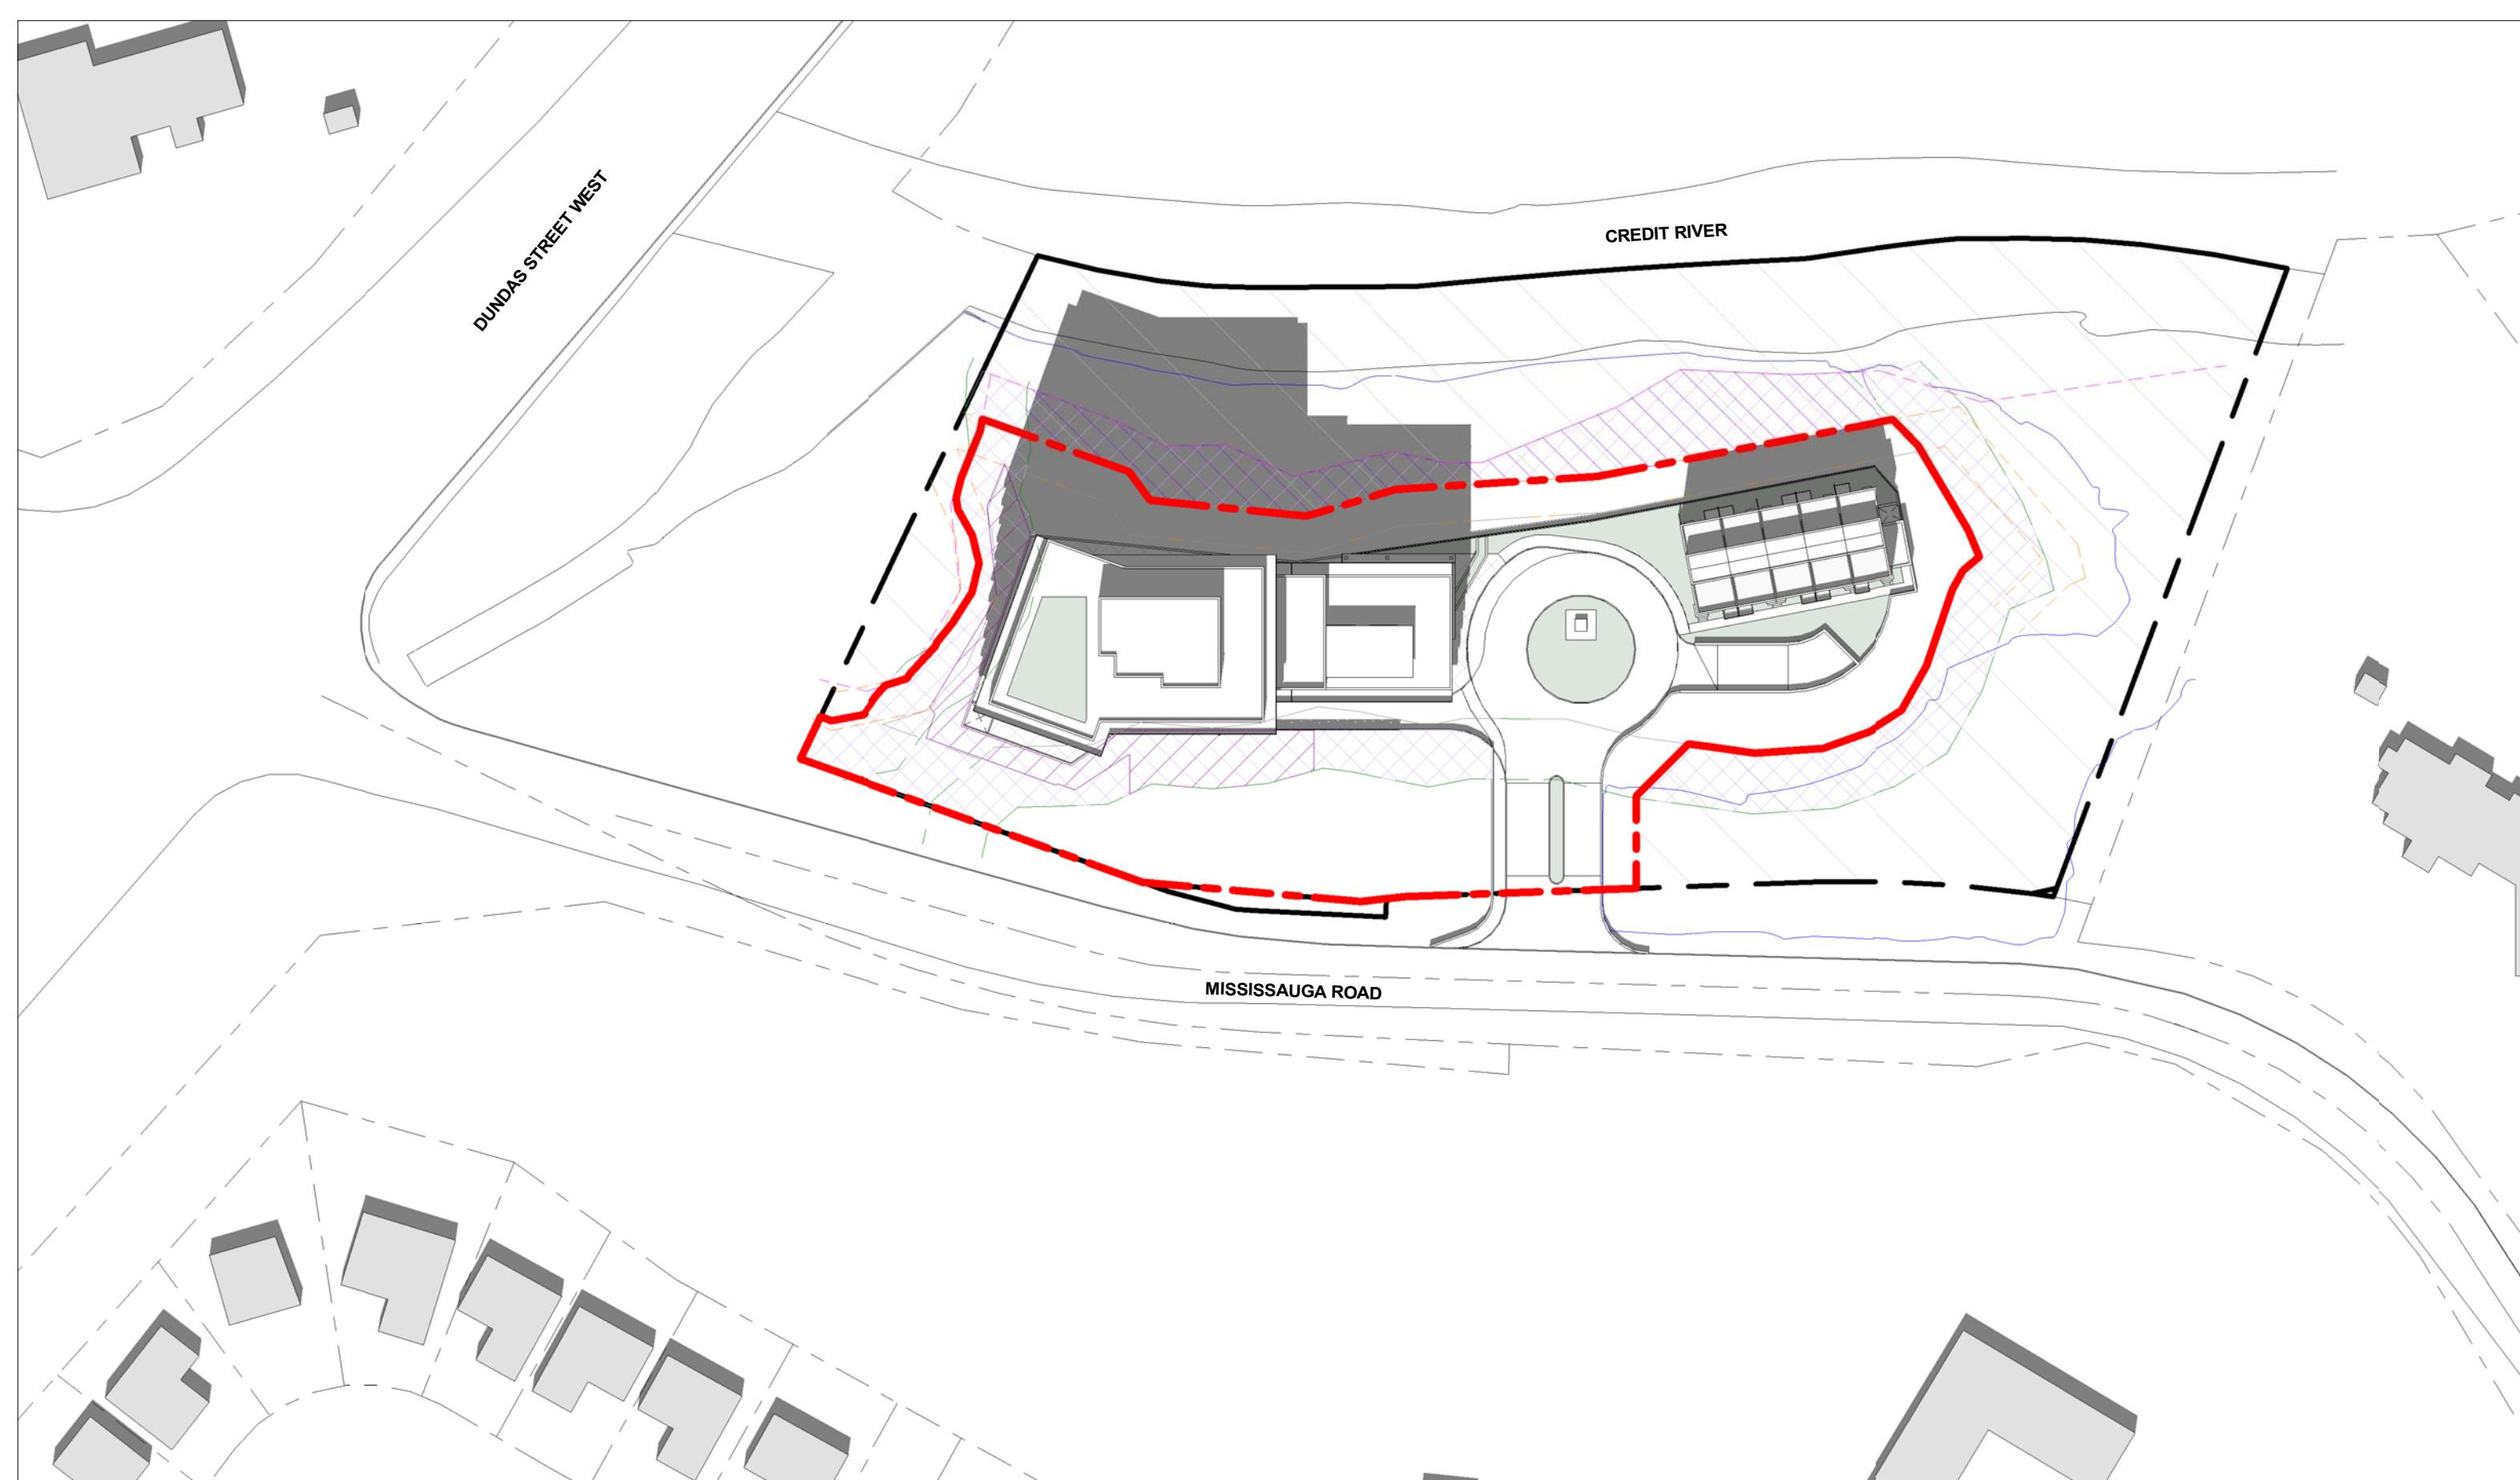

③ SEPTEMBER 21 - 14.12 PM

1 : 1000

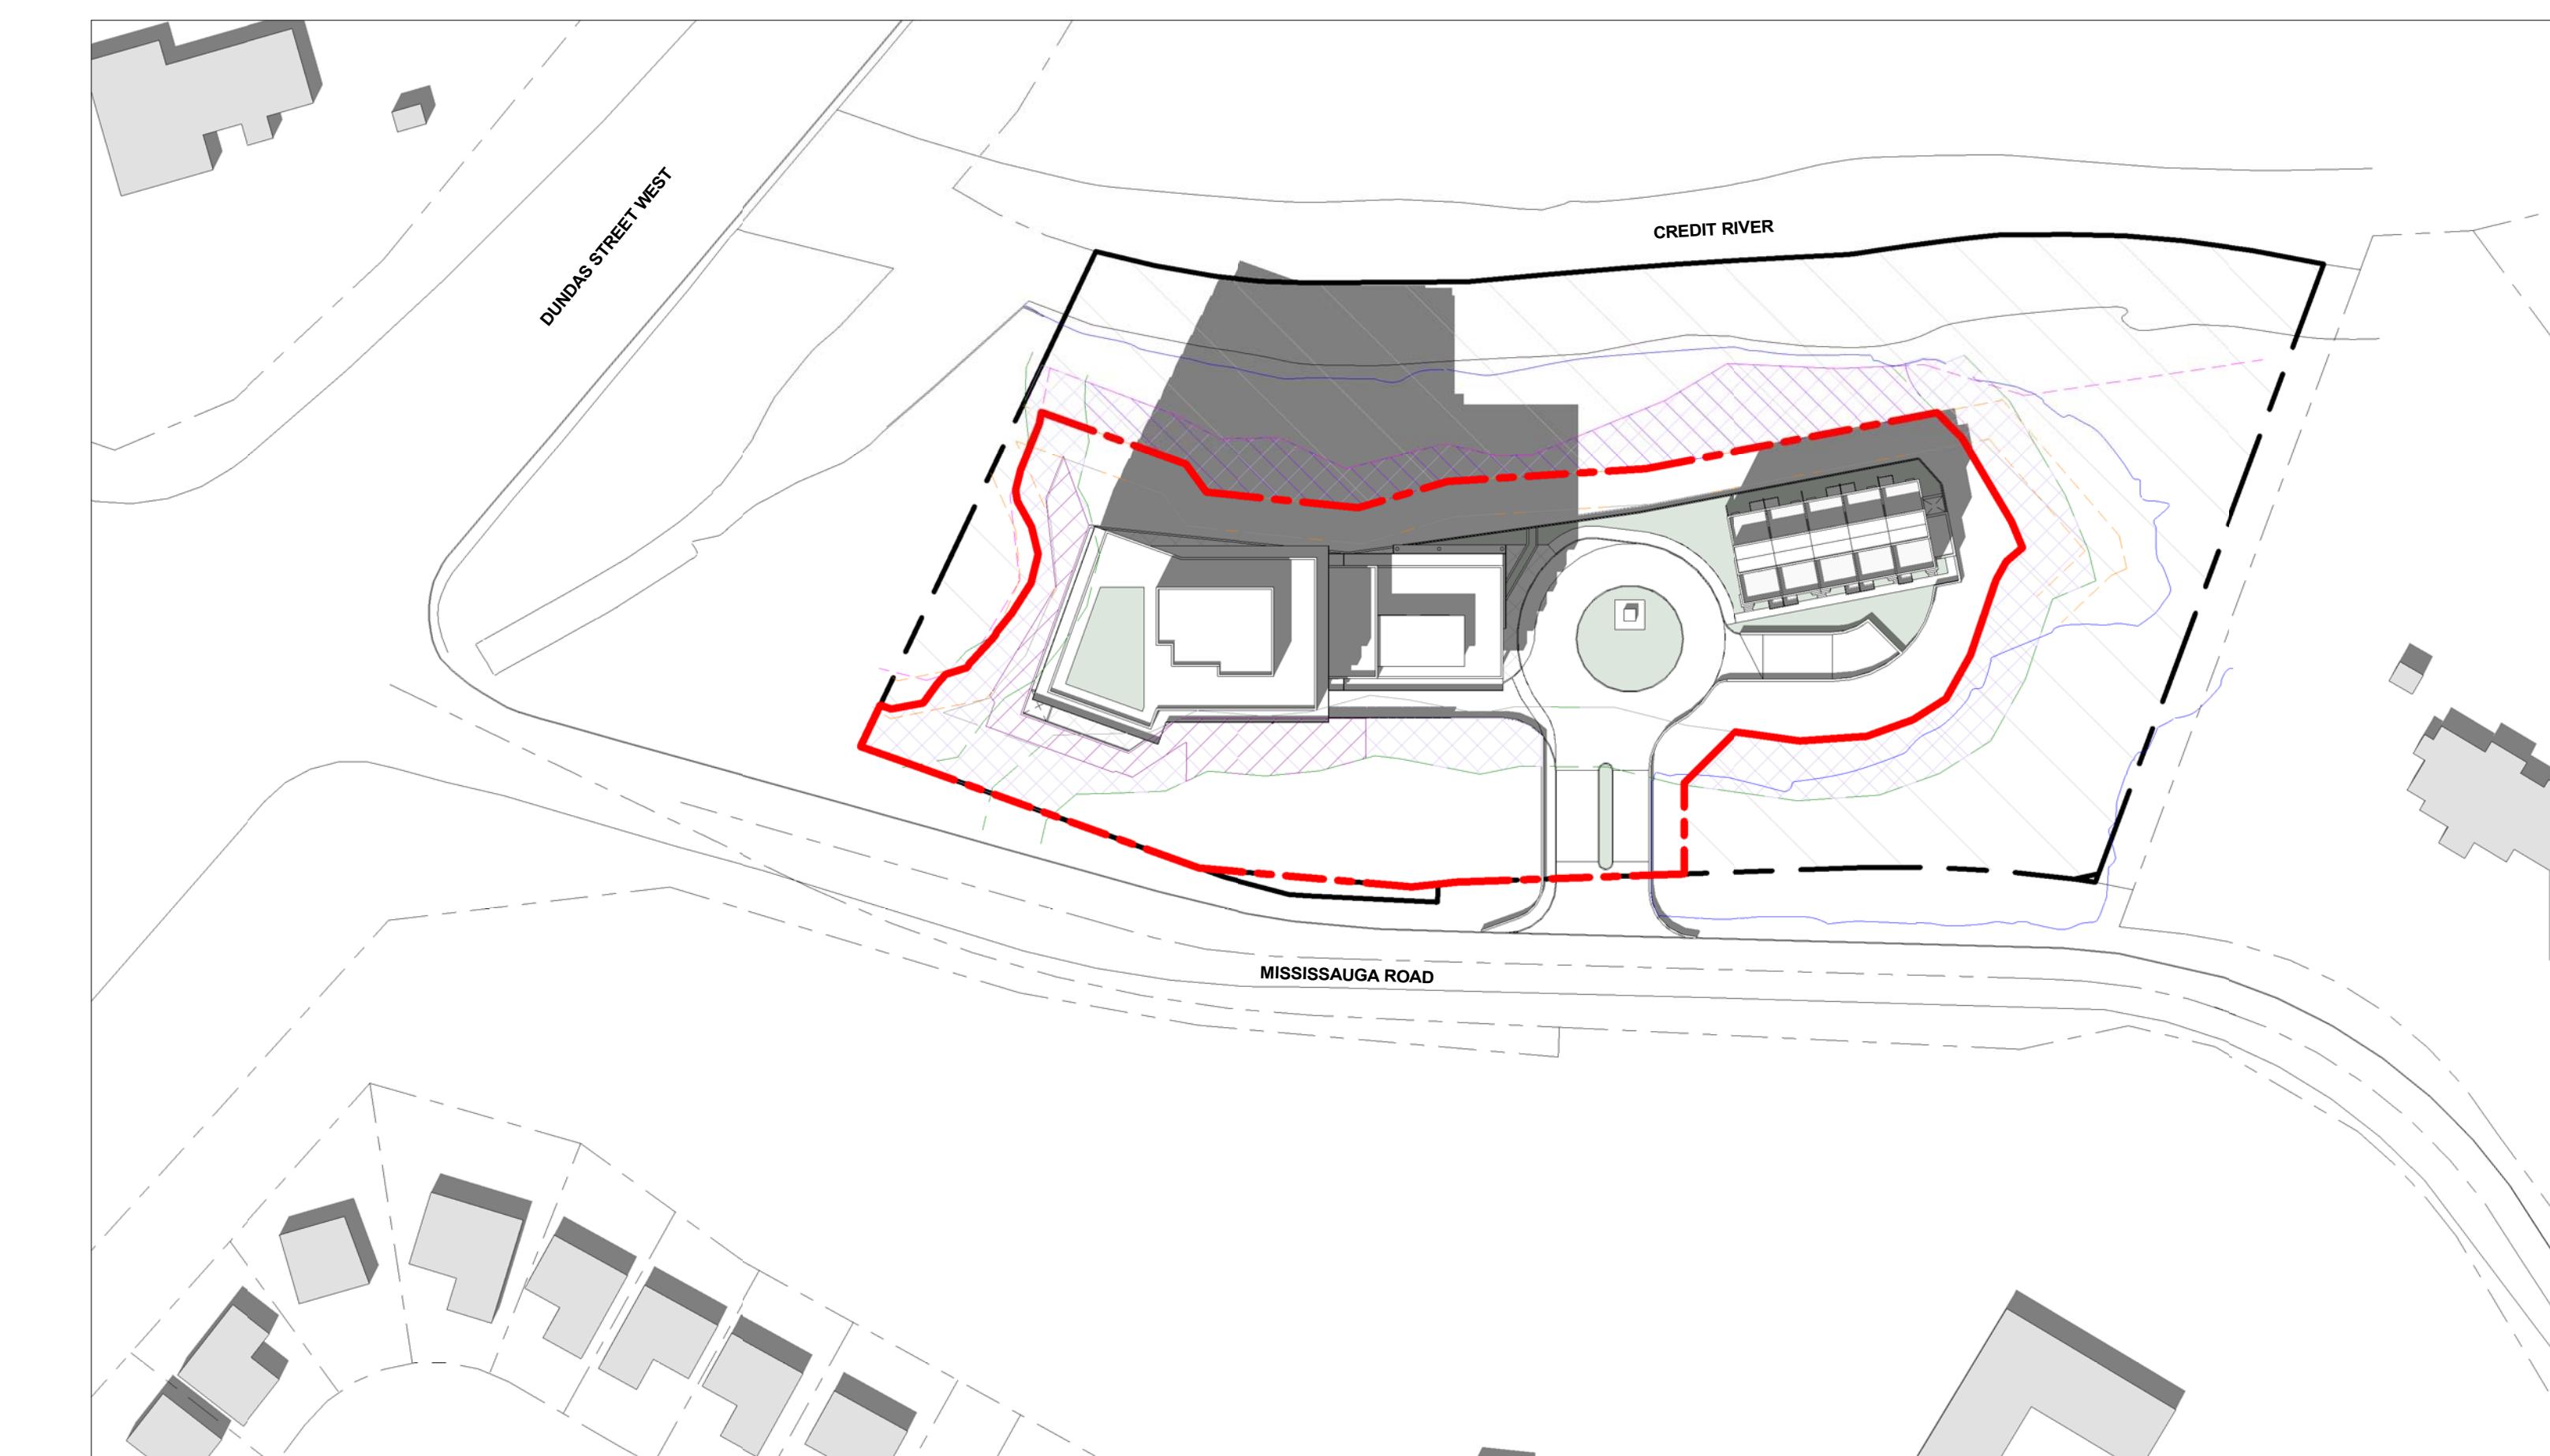

④ SEPTEMBER 21 - 15.12 PM


1 : 1000

LEGEND

PROPERTY BOUNDARY	WOODLAND LIMIT	LONG-TERM STABLE SLOPE CREST
100-YEAR FLOOD LINE	10.0m THEORETICAL WOODLAND SETBACK	6.0m STABLE SLOPE SETBACK


STAKED TOP OF BANK	MEADOW TREATMENT
WOODLAND BUFFER	STANDARD RESTORATION AREA

NOTE:
DAY LIGHT SAVINGS TIME APPLIED TO JUNE AND SEPTEMBER MONTHS OF STUDY.

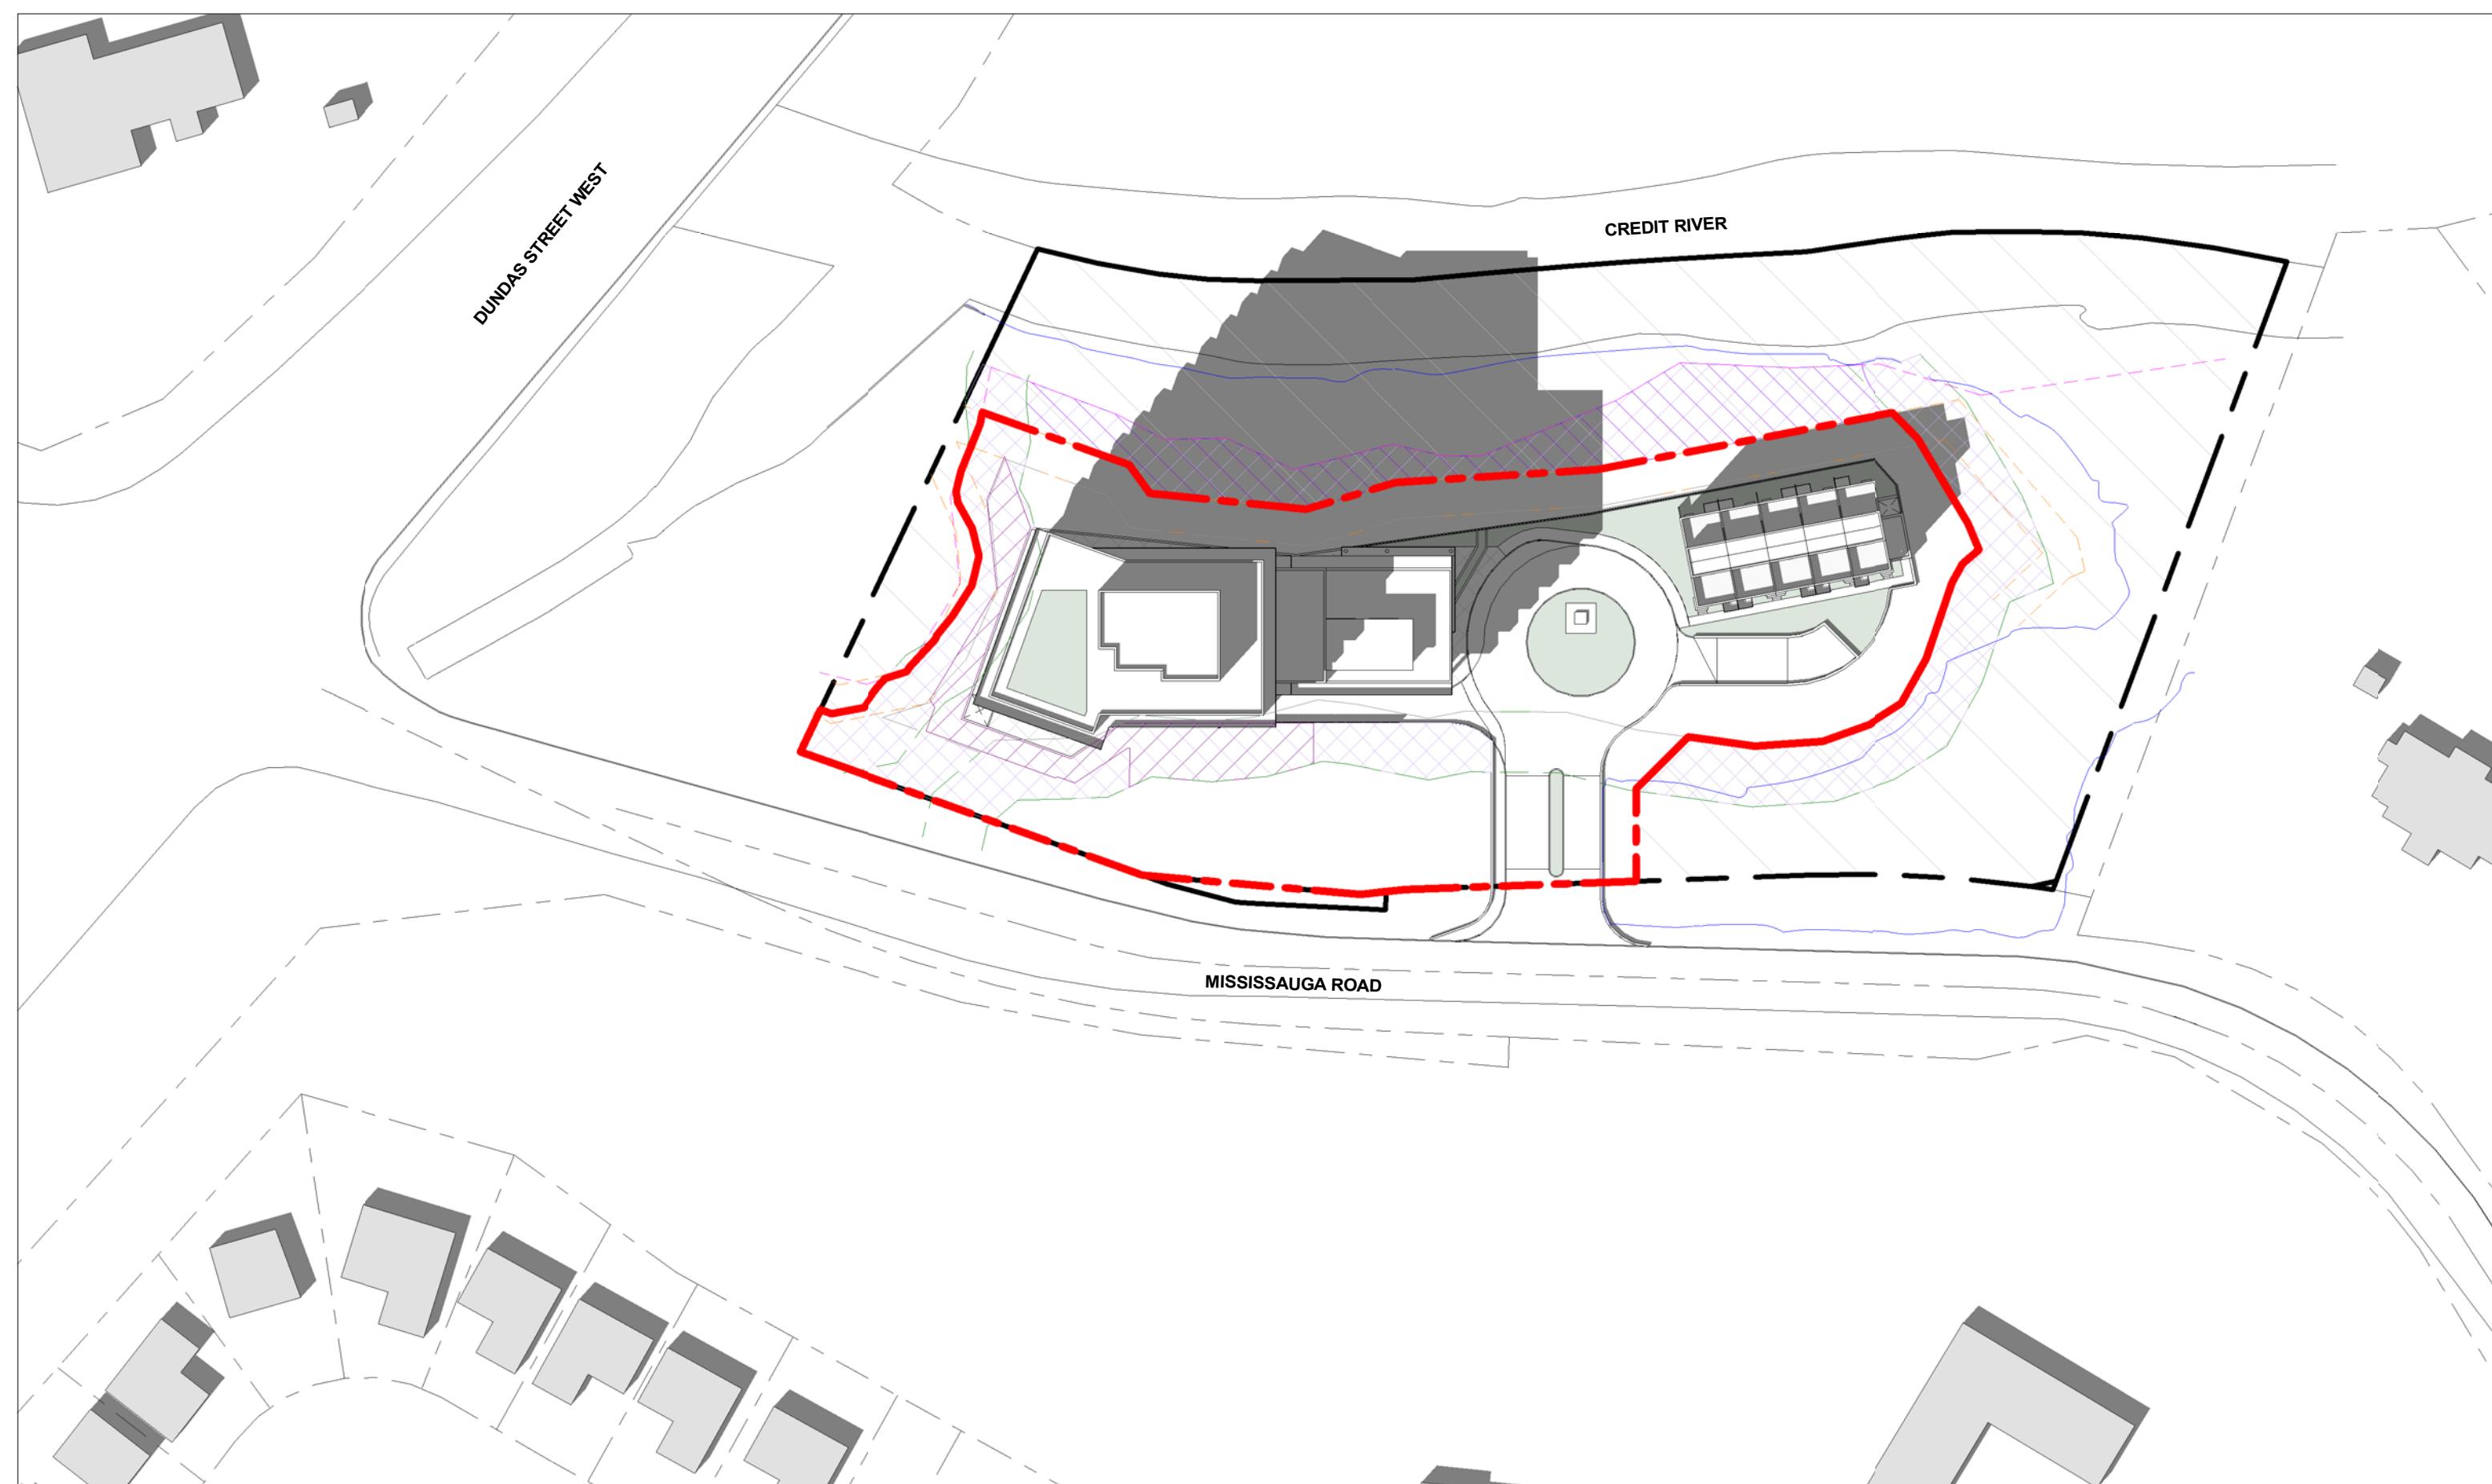


① SEPTEMBER 21 - 16:12 PM

1 : 1000

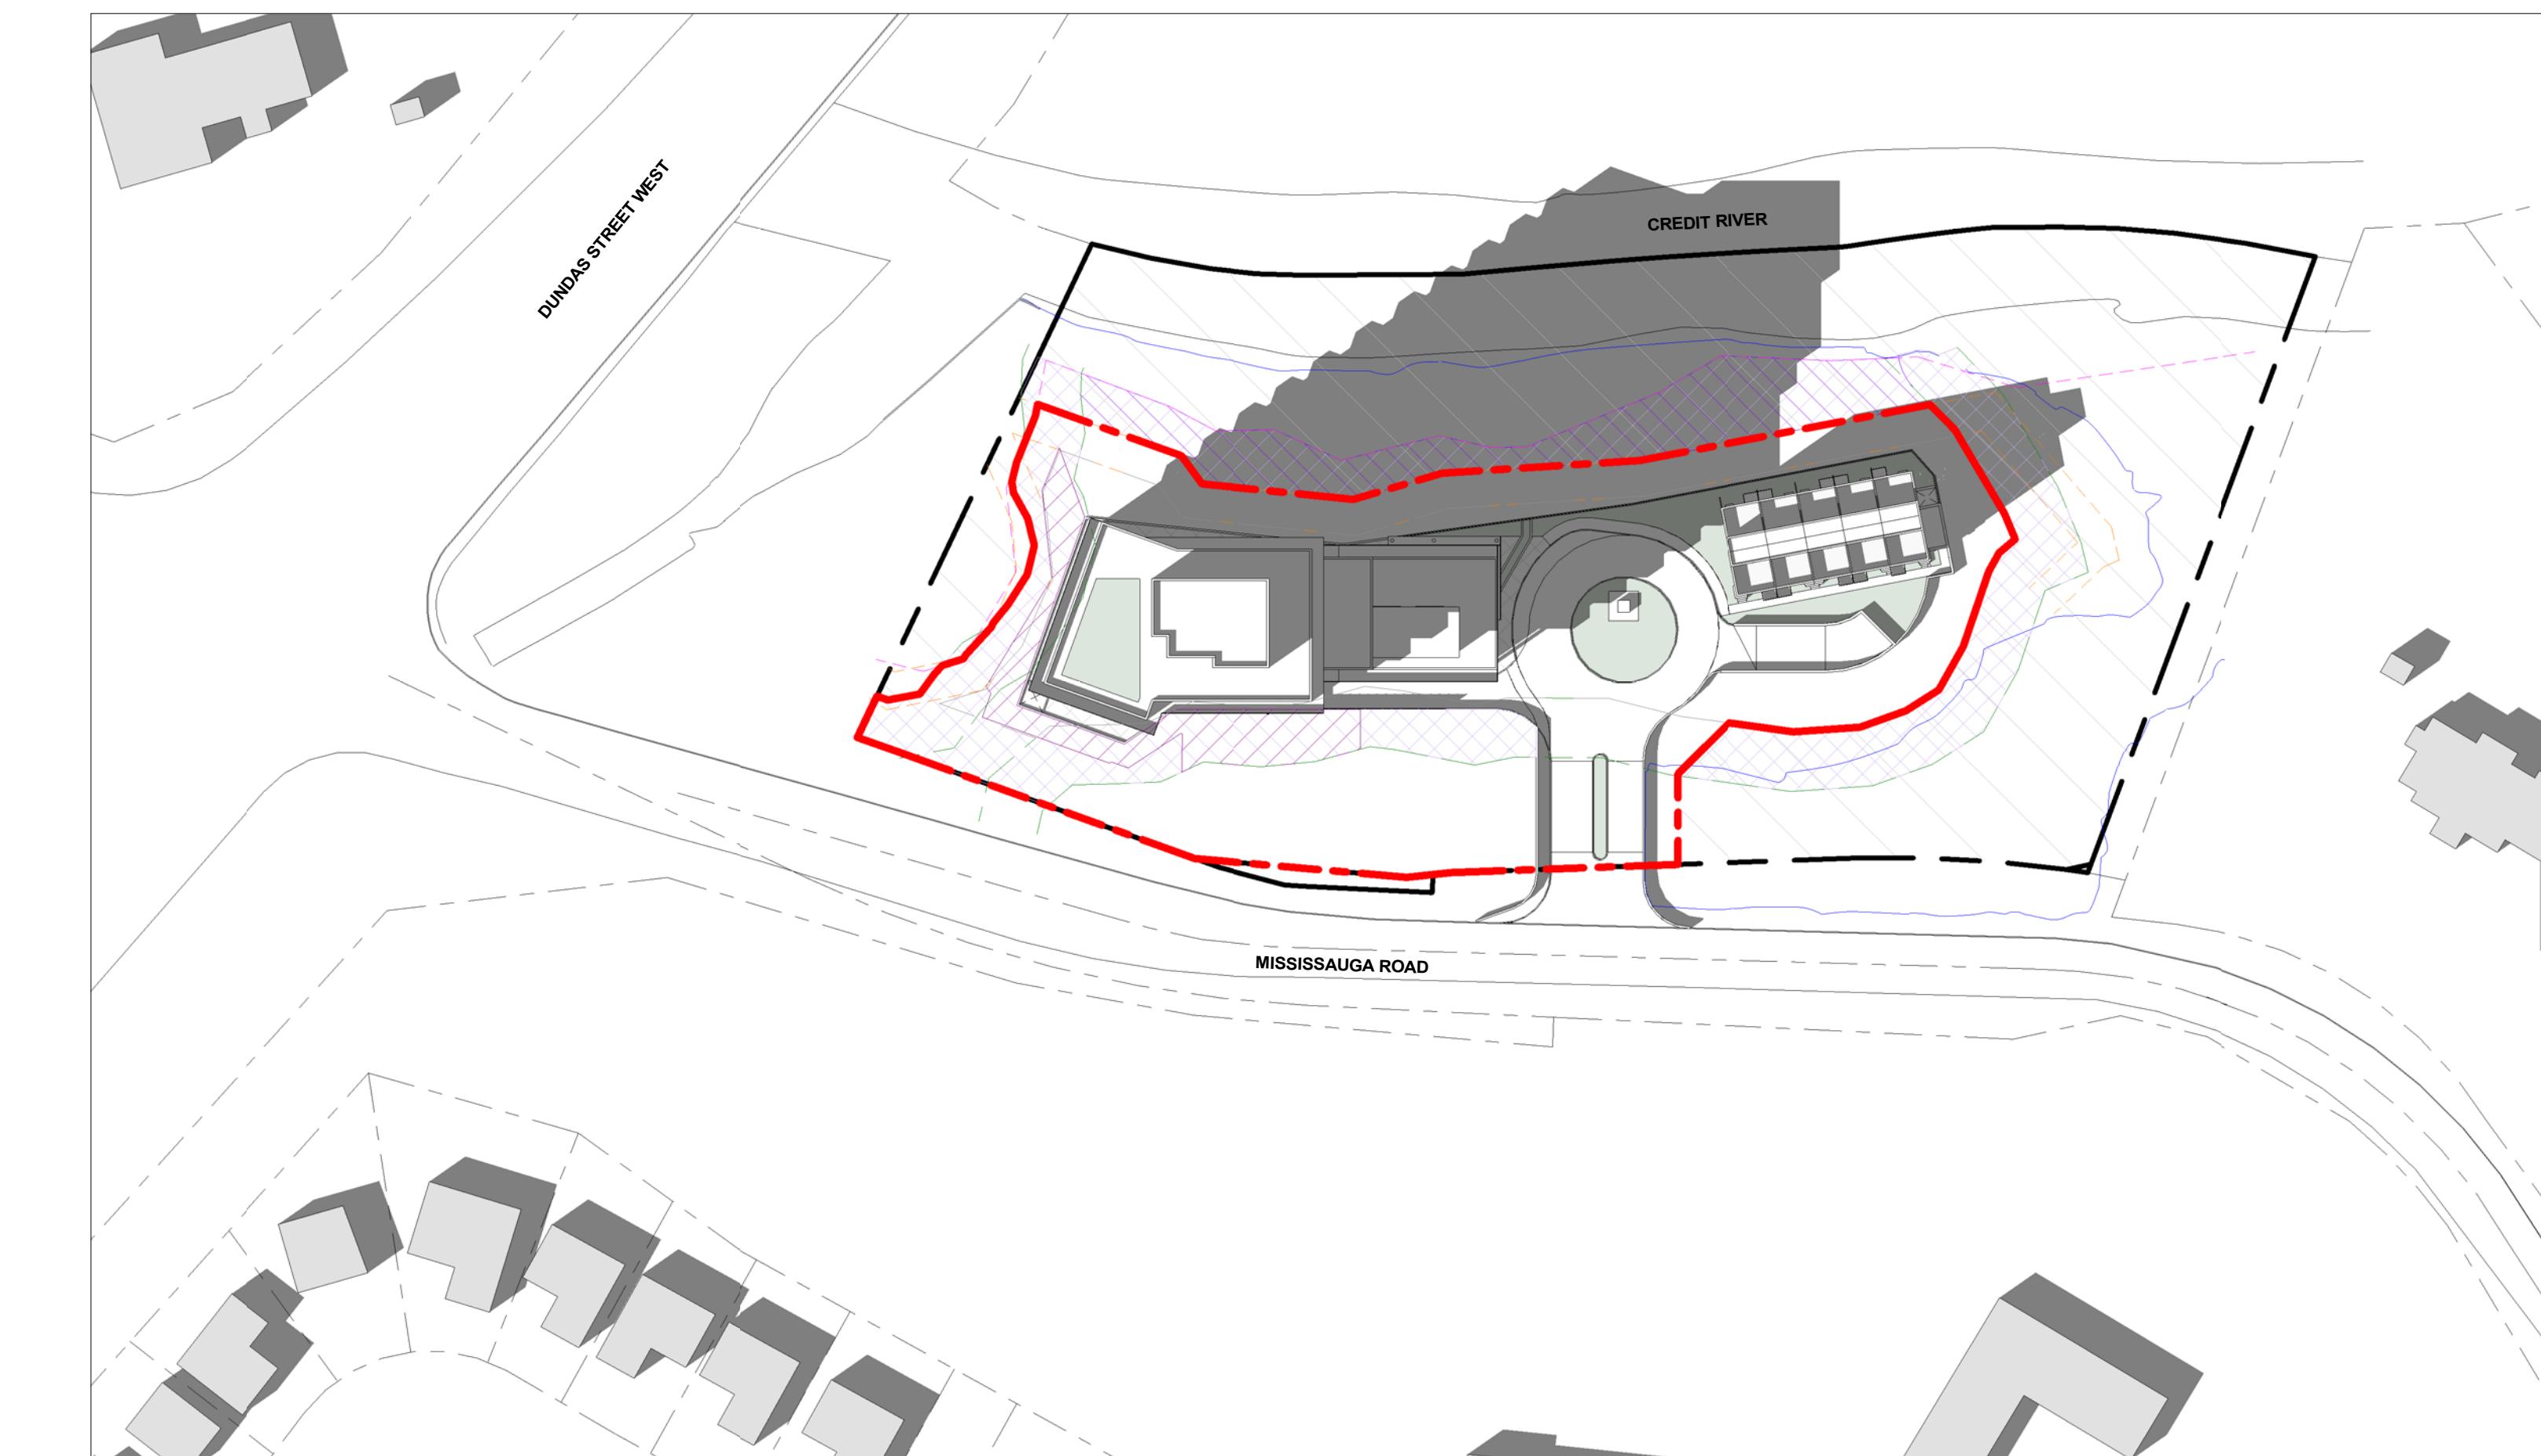

② SEPTEMBER 21 - 17:12 PM


1 : 1000

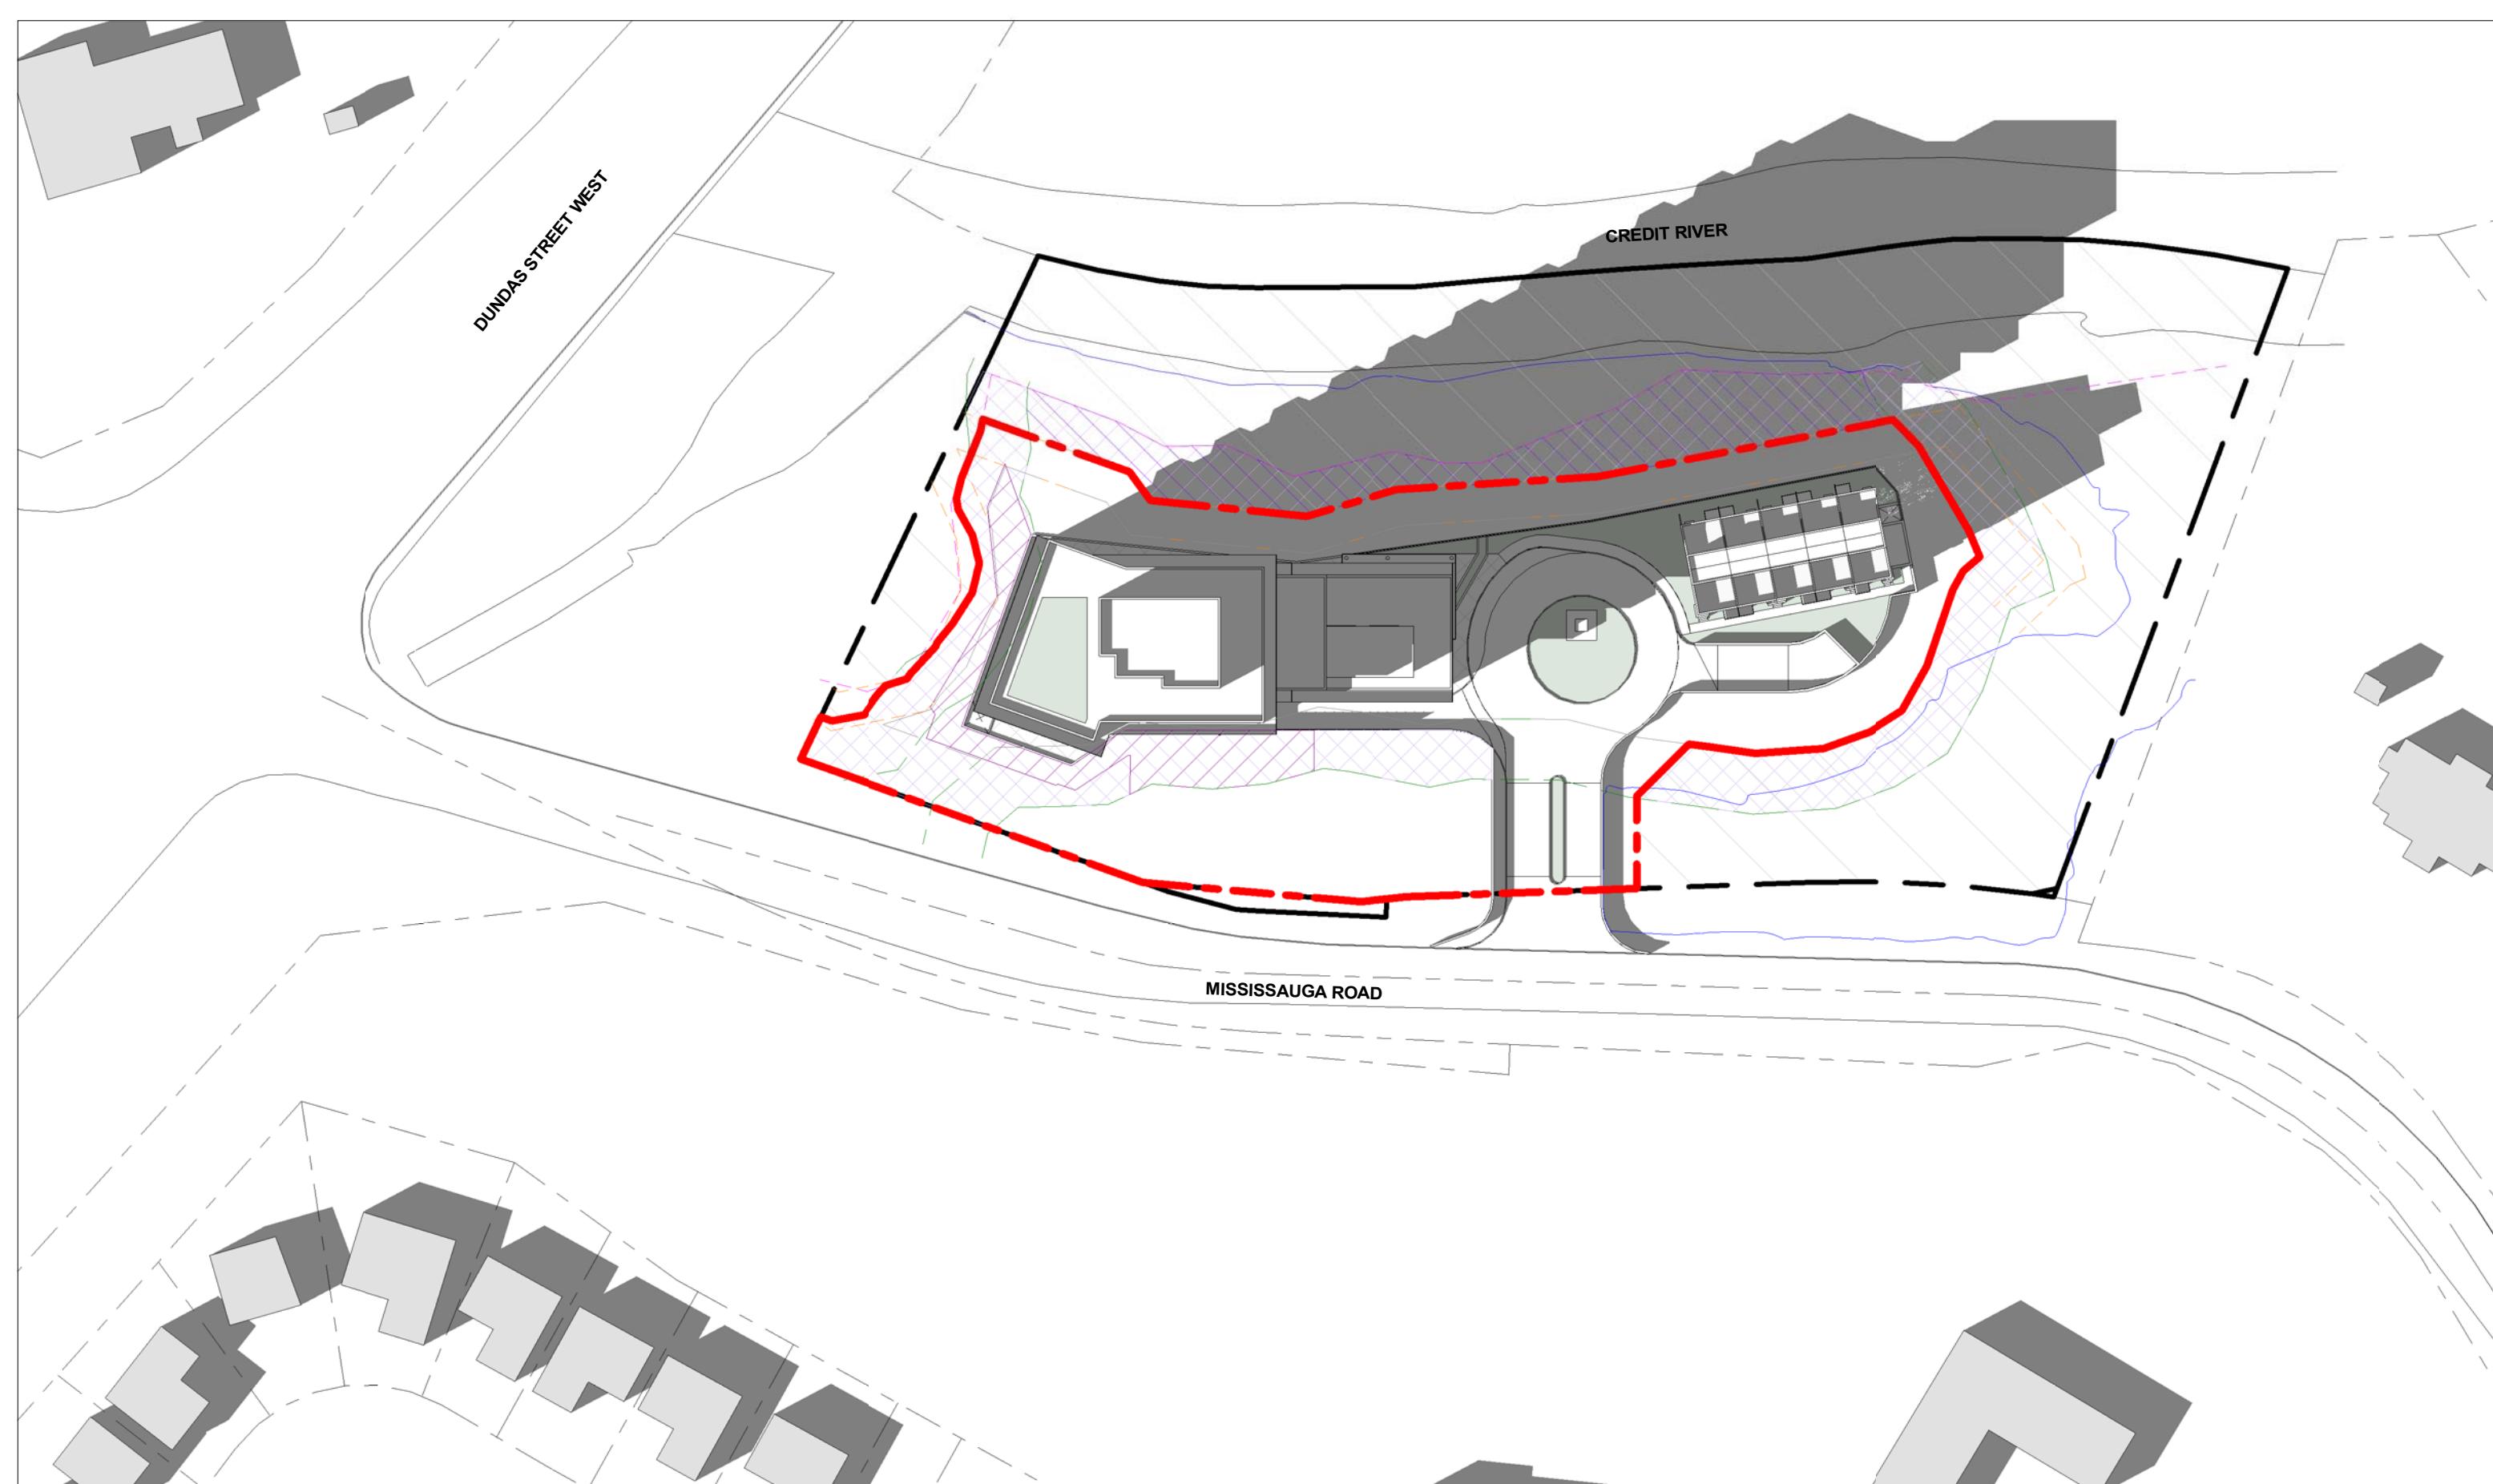


③ SEPTEMBER 21 - 17:48 PM

1 : 1000


LEGEND						NOTE:	
PROPERTY BOUNDARY	WOODLAND LIMIT	LONG-TERM STABLE SLOPE CREST	STAKED TOP OF BANK	MEADOW TREATMENT			
100-YEAR FLOOD LINE	10.0m THEORETICAL WOODLAND SETBACK	6.0m STABLE SLOPE SETBACK	WOODLAND BUFFER	STANDARD RESTORATION AREA			

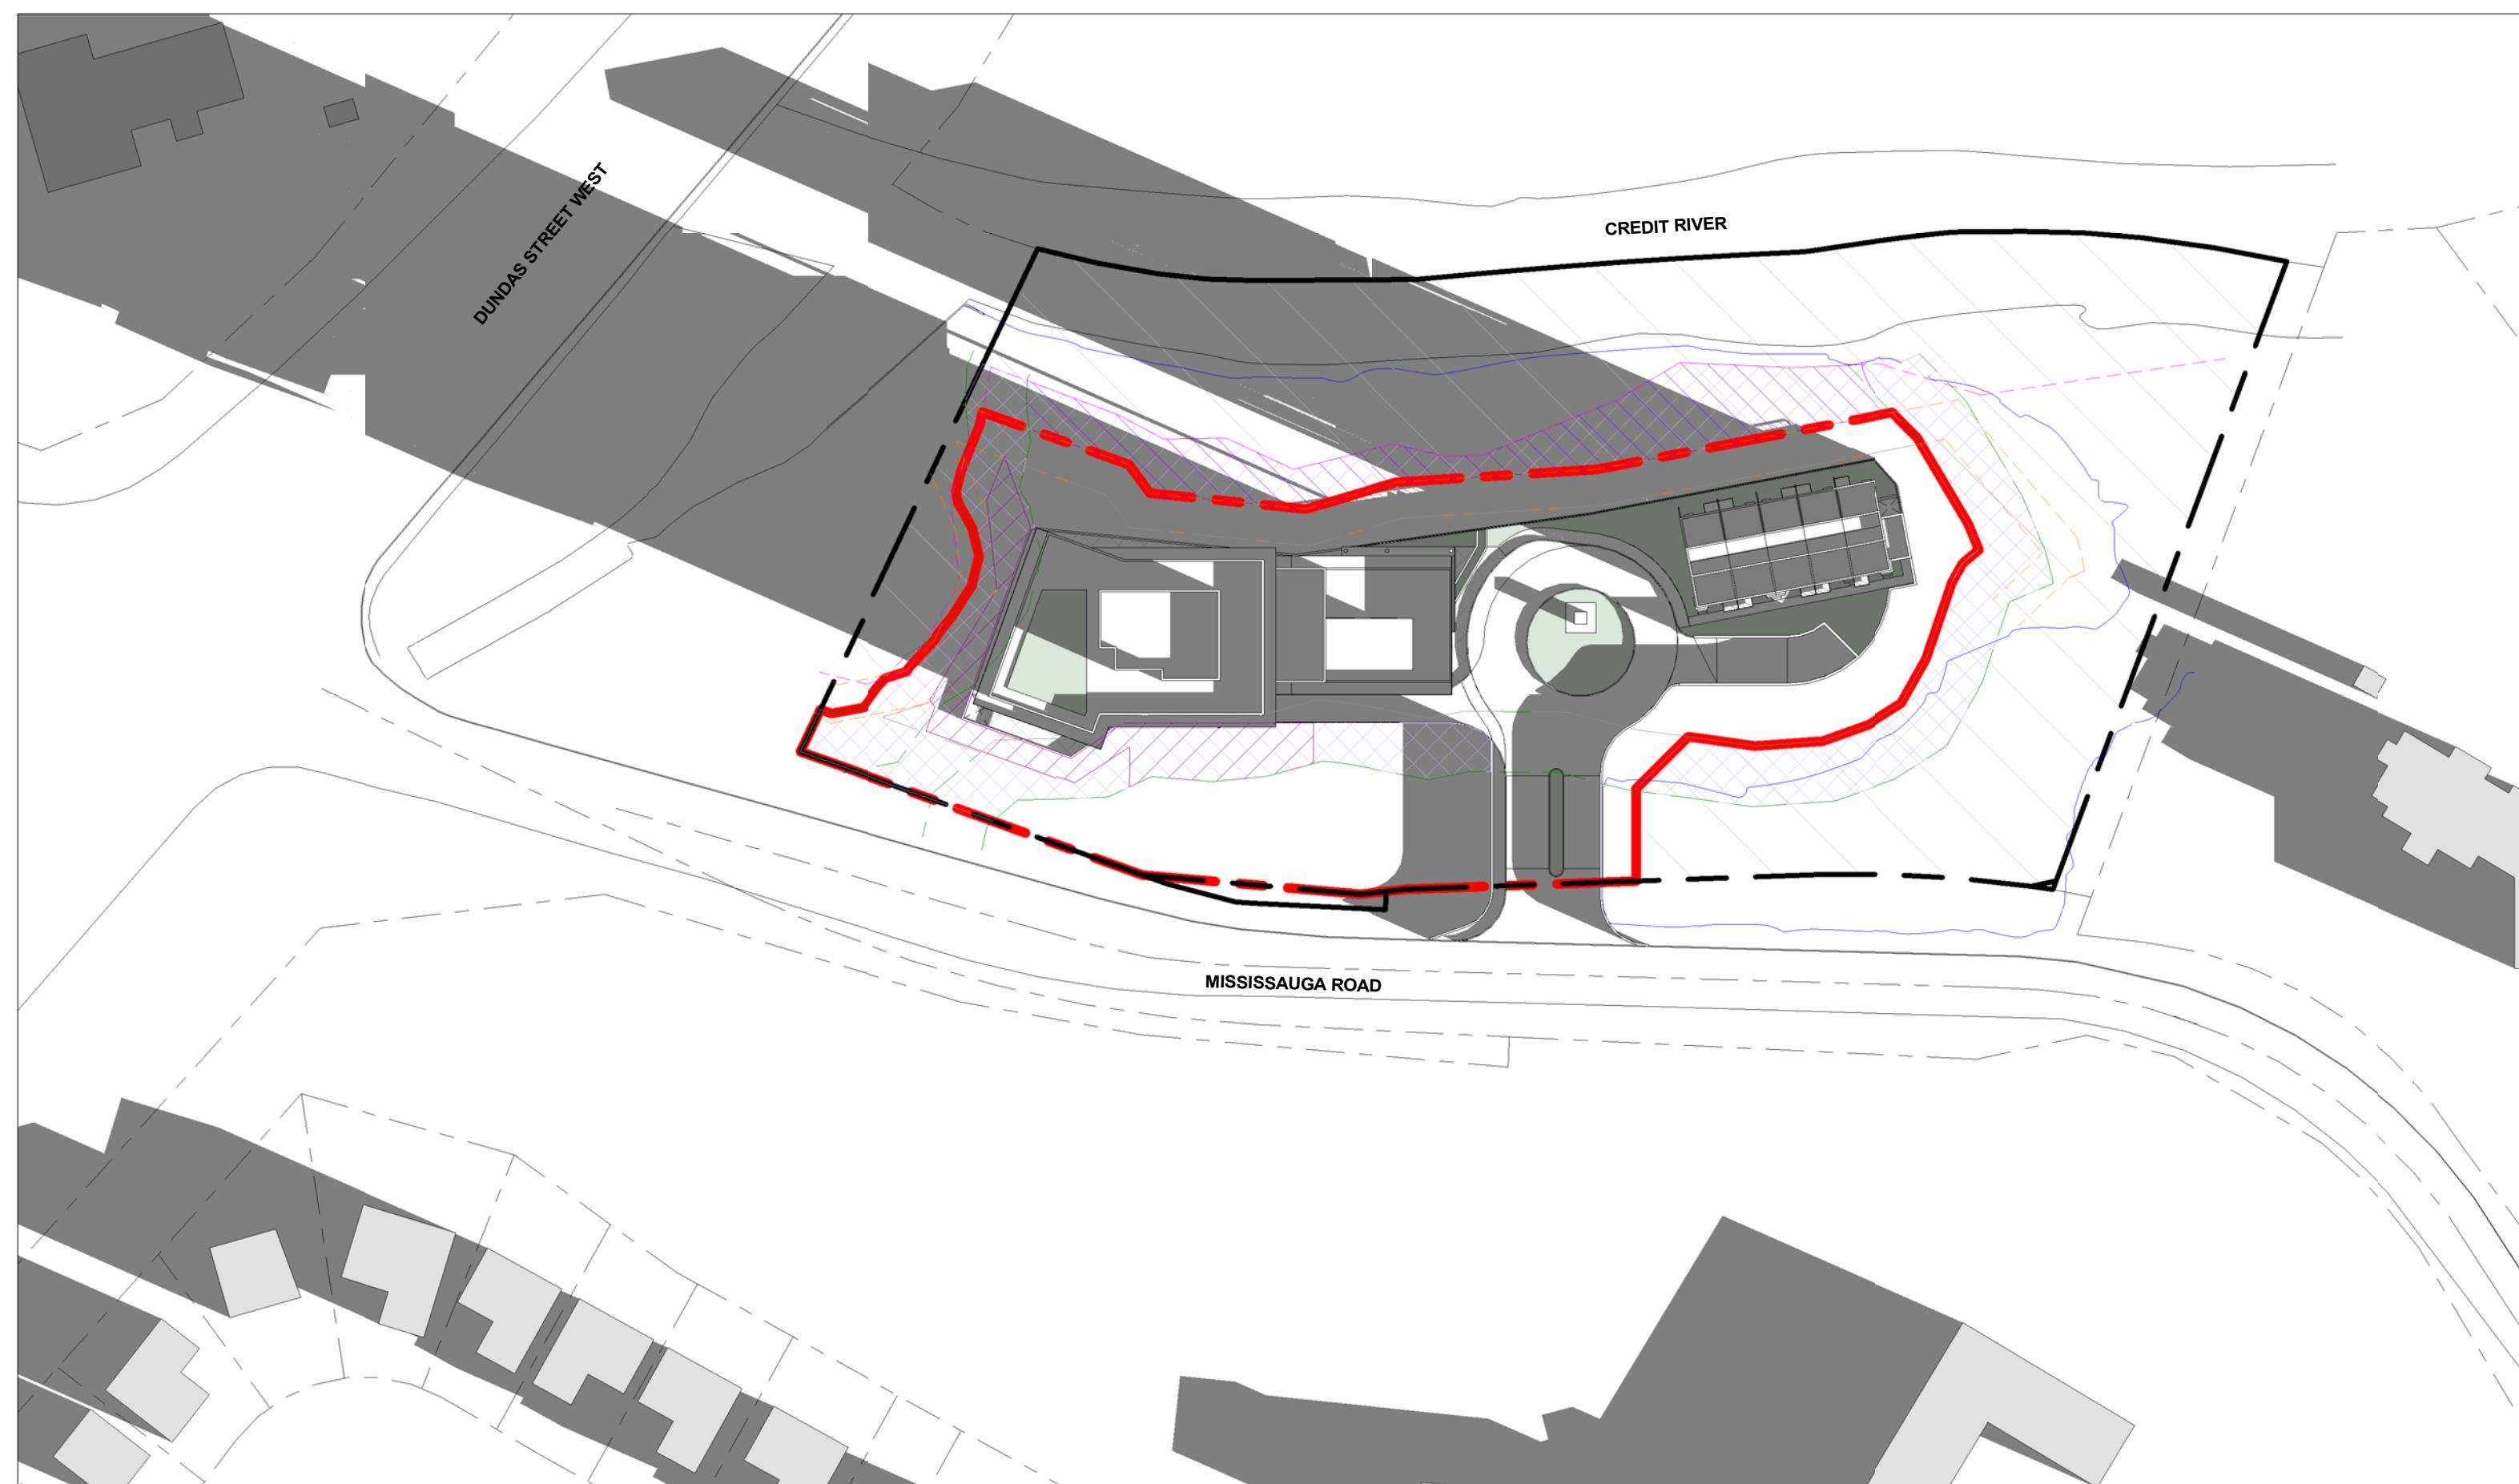


① DECEMBER 21 - 9:19 AM
1 : 1000

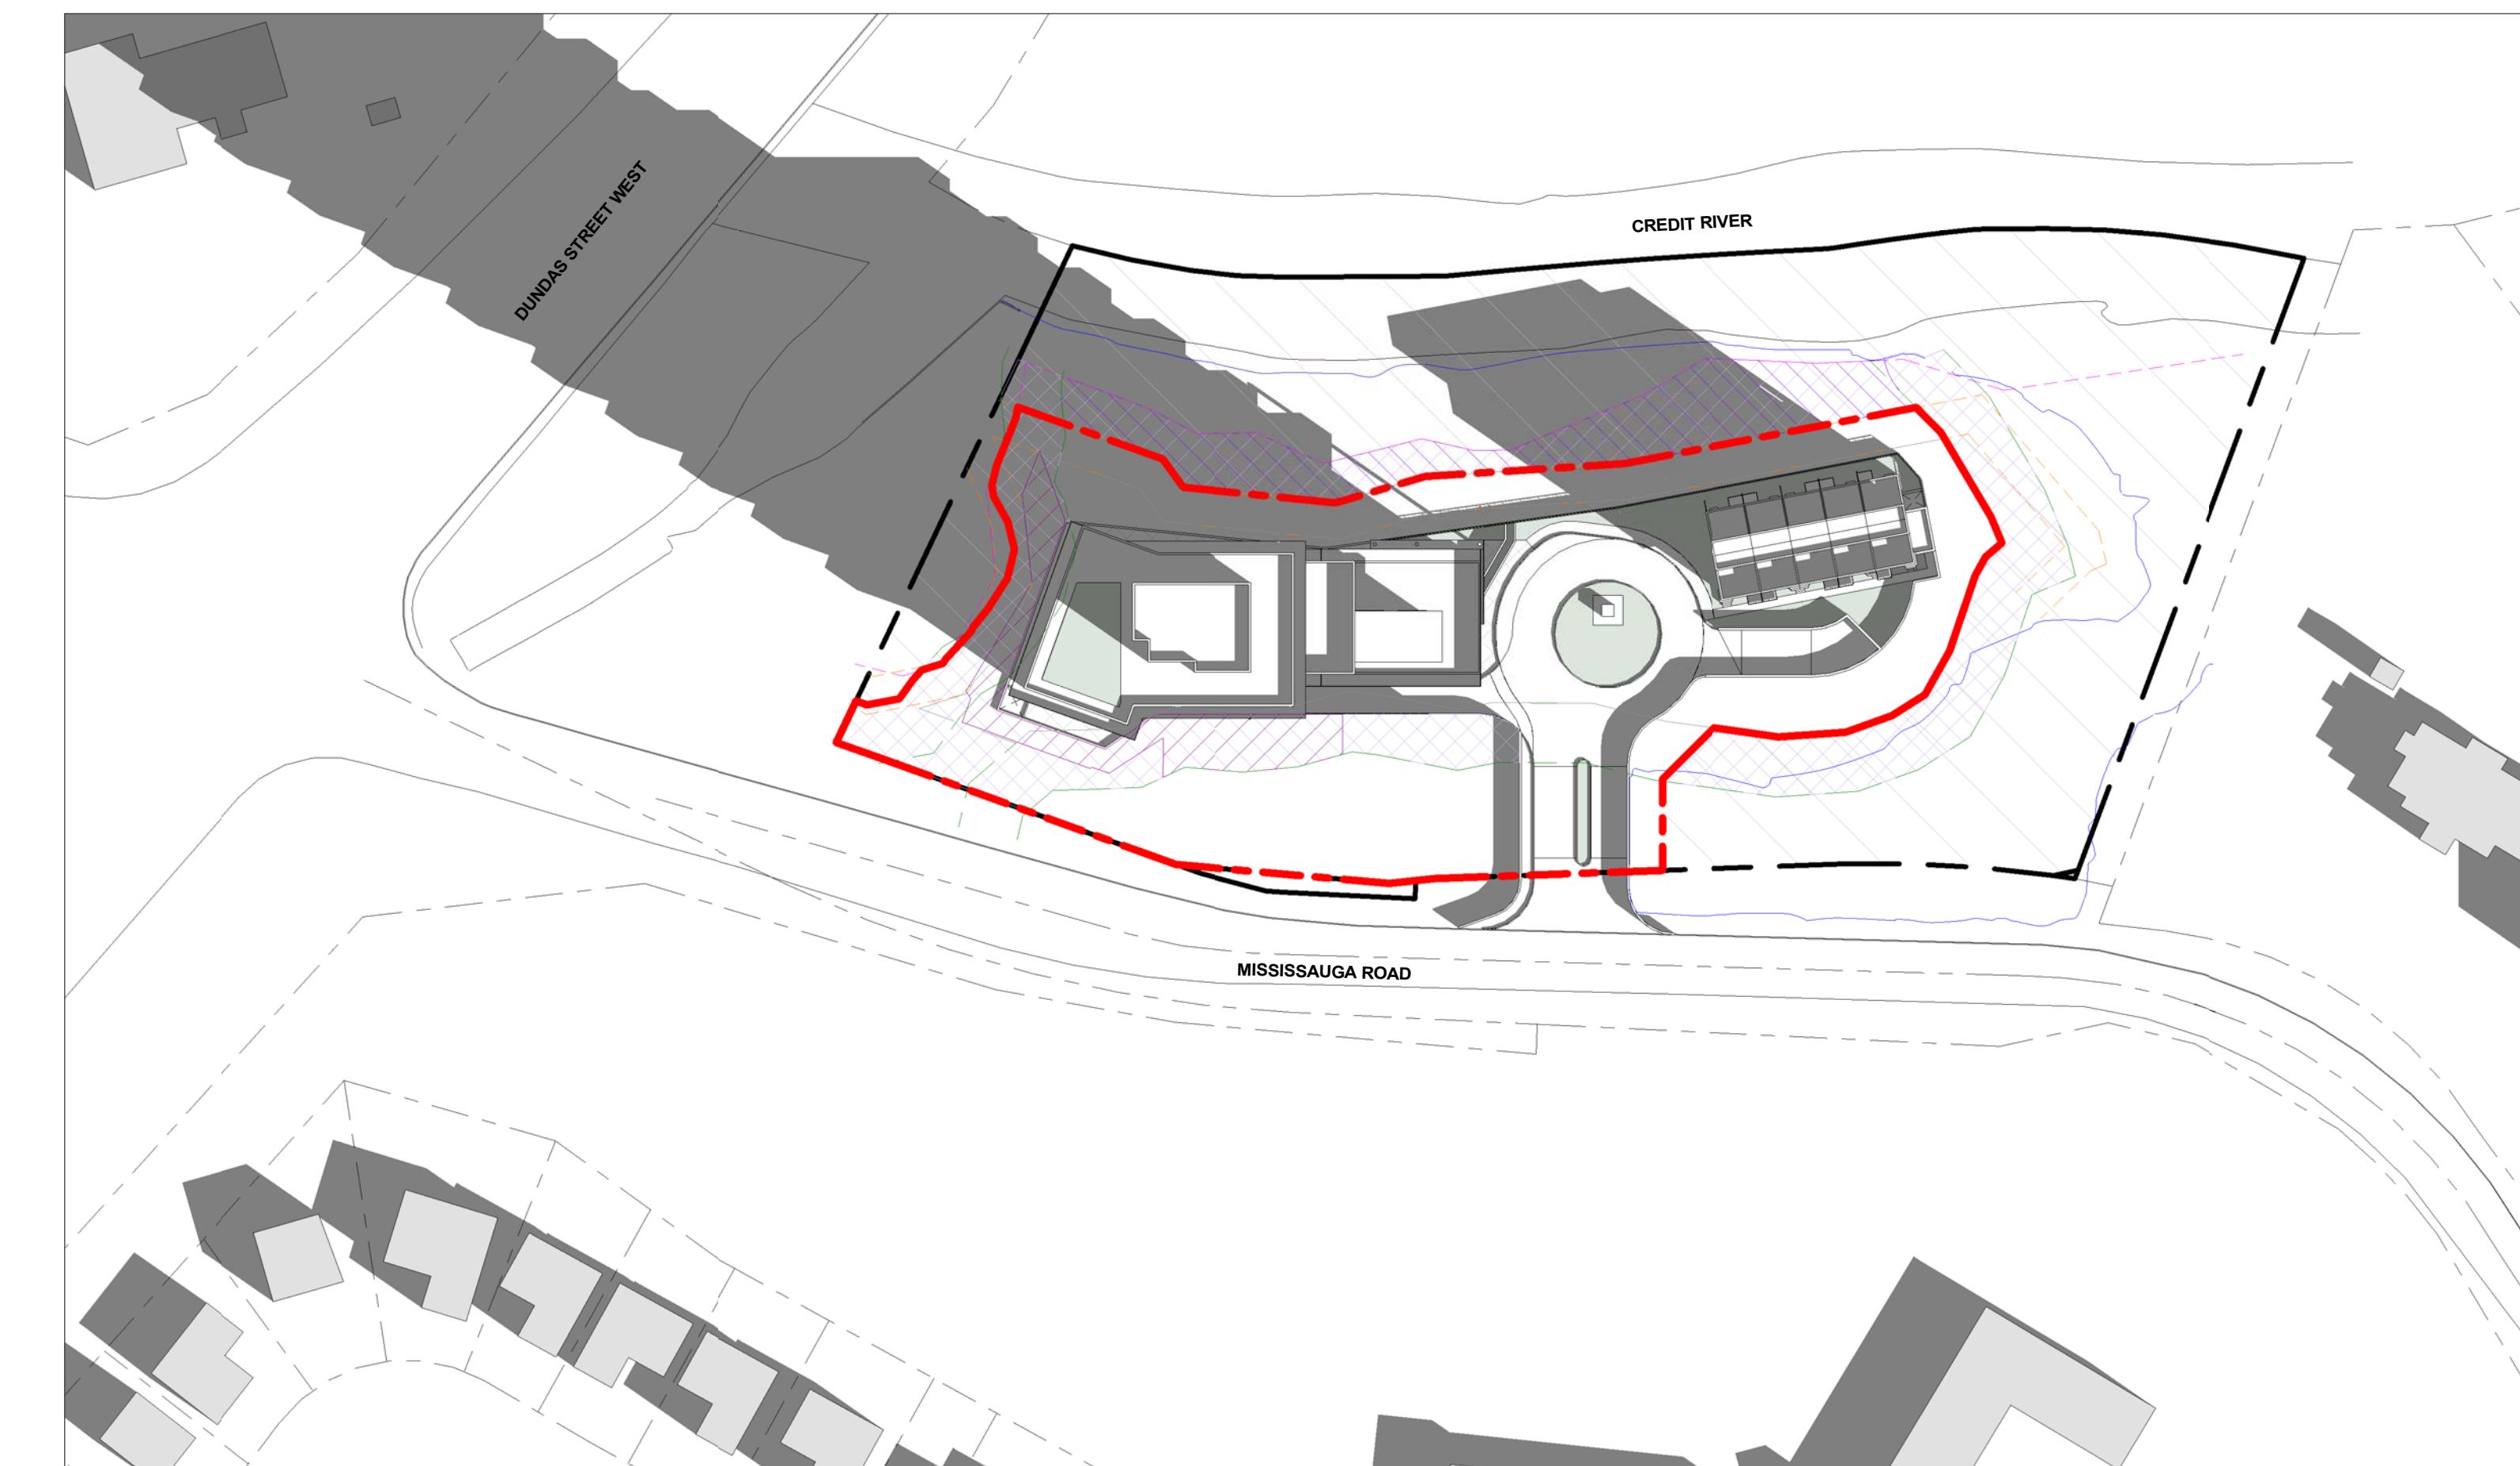

② DECEMBER 21 - 10:17 AM
1 : 1000

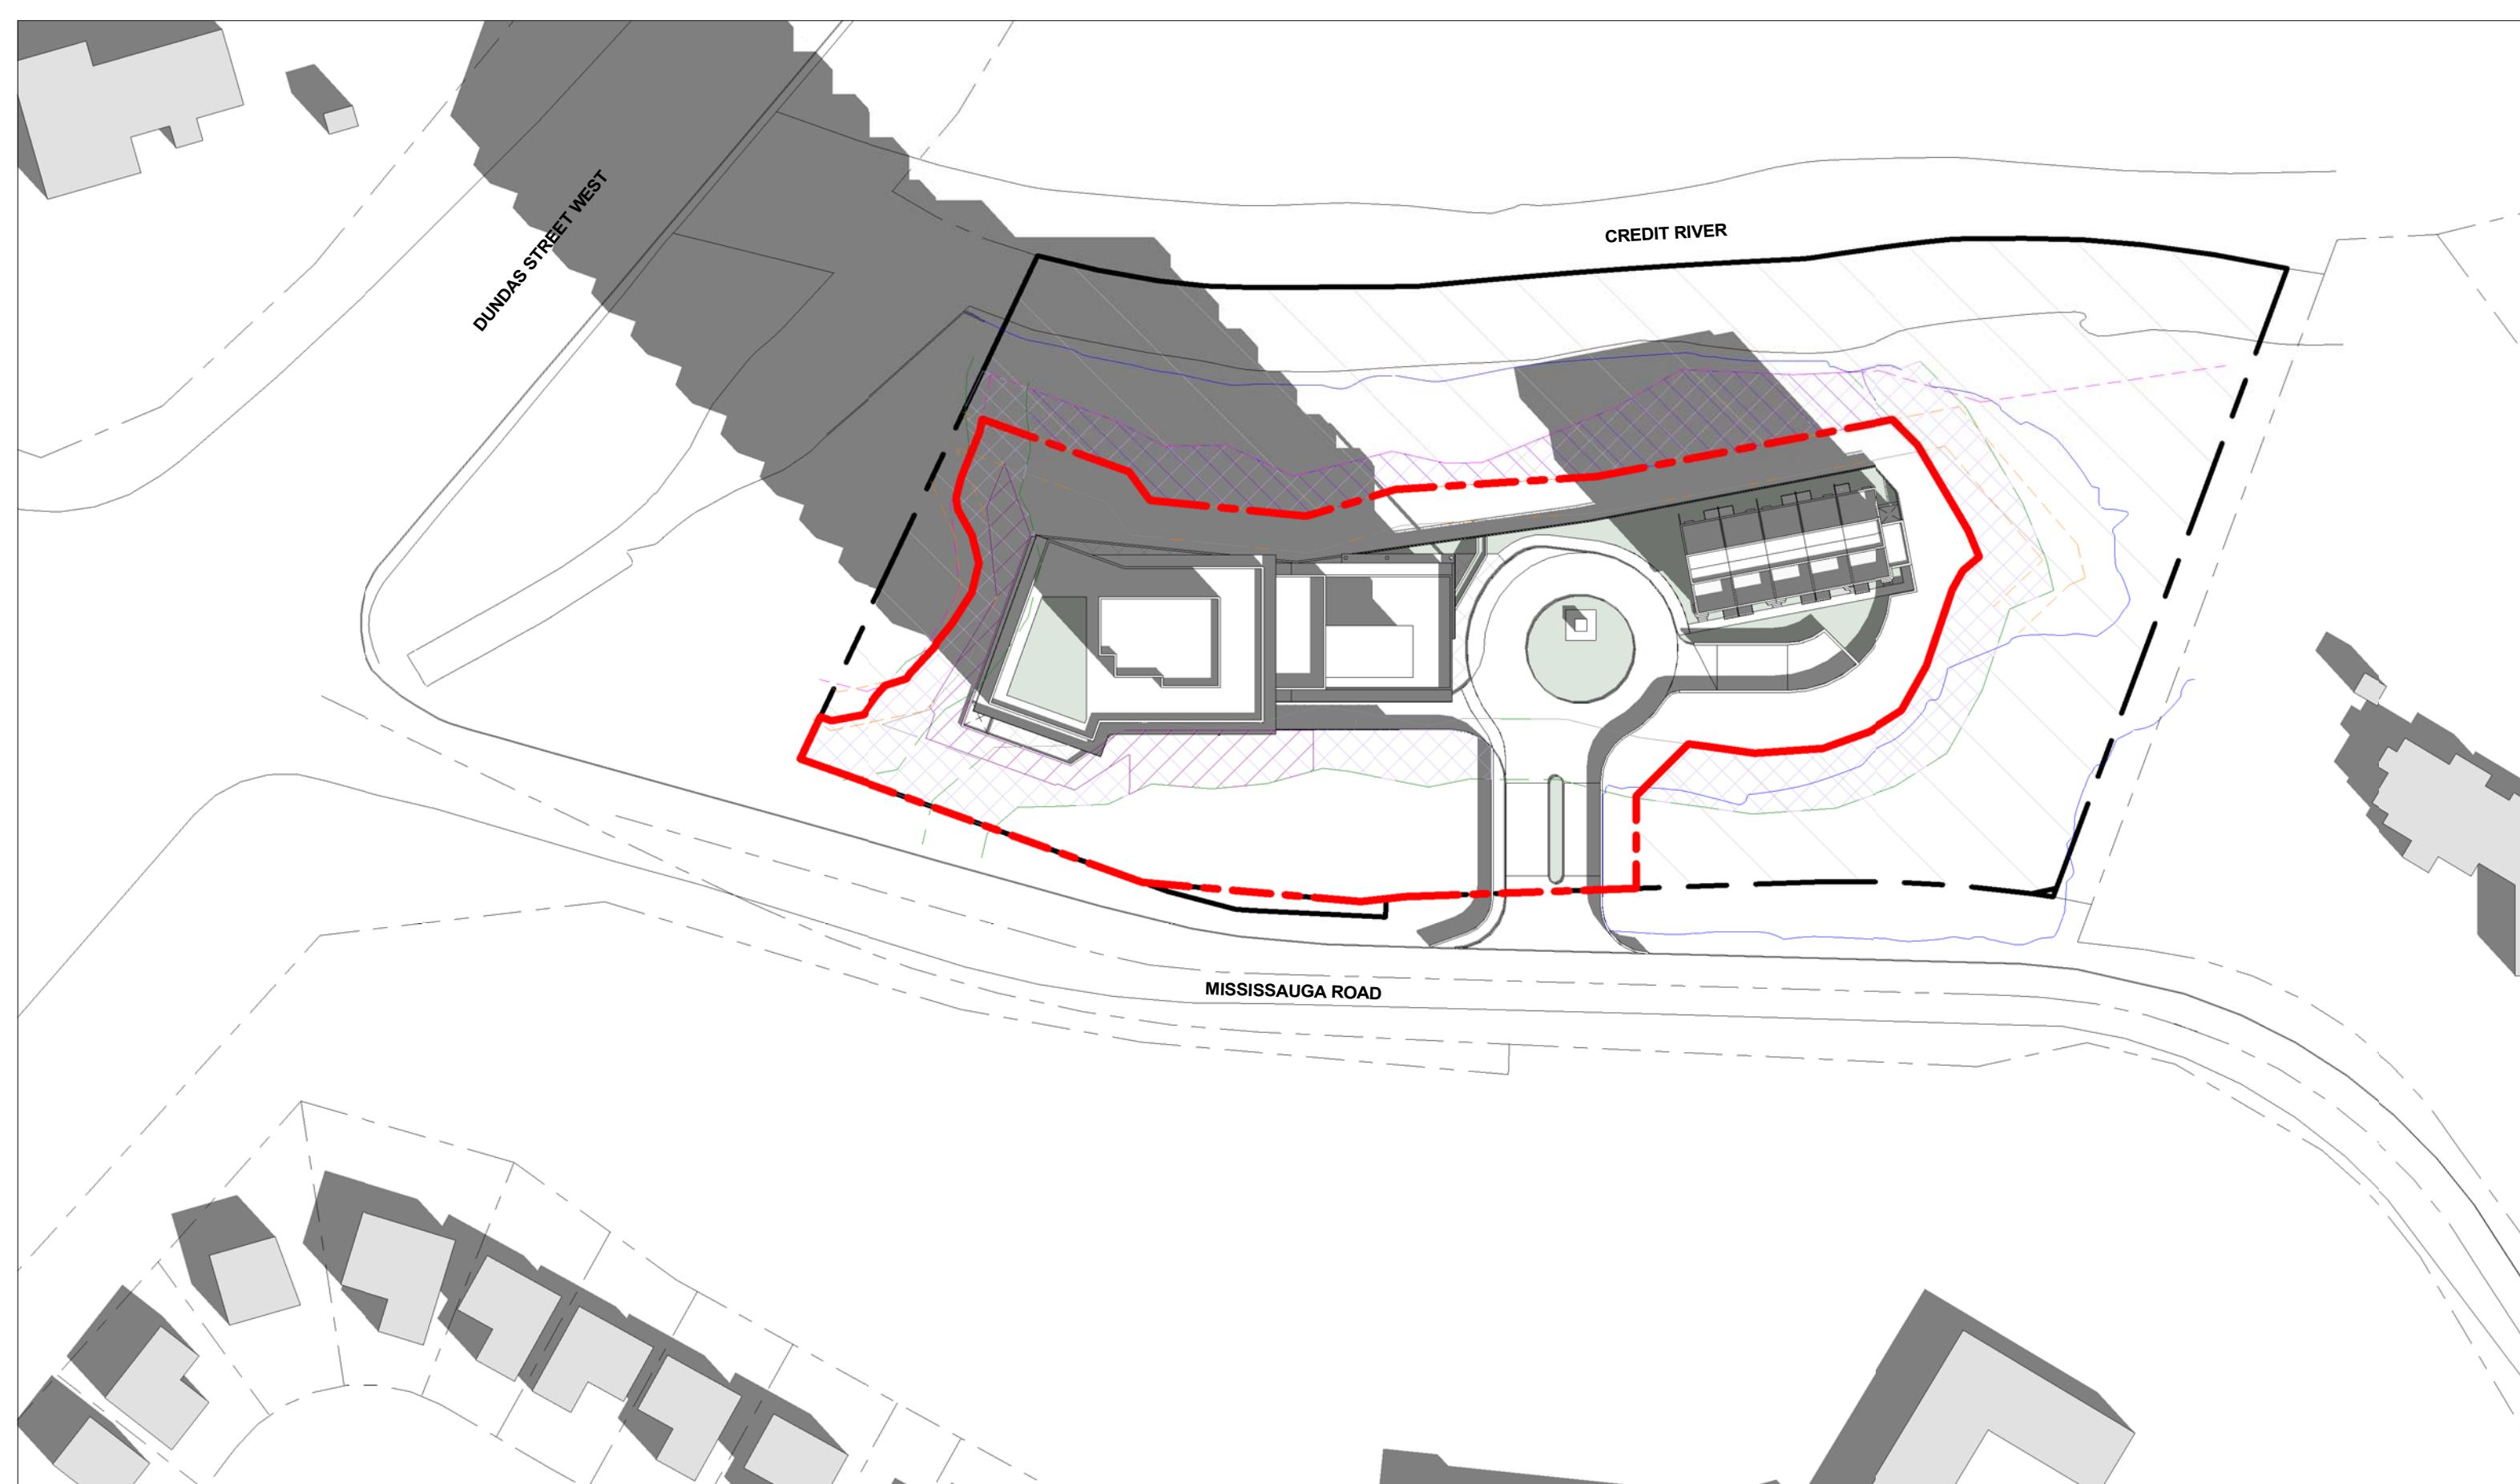

③ DECEMBER 21 - 11:17 AM
1 : 1000

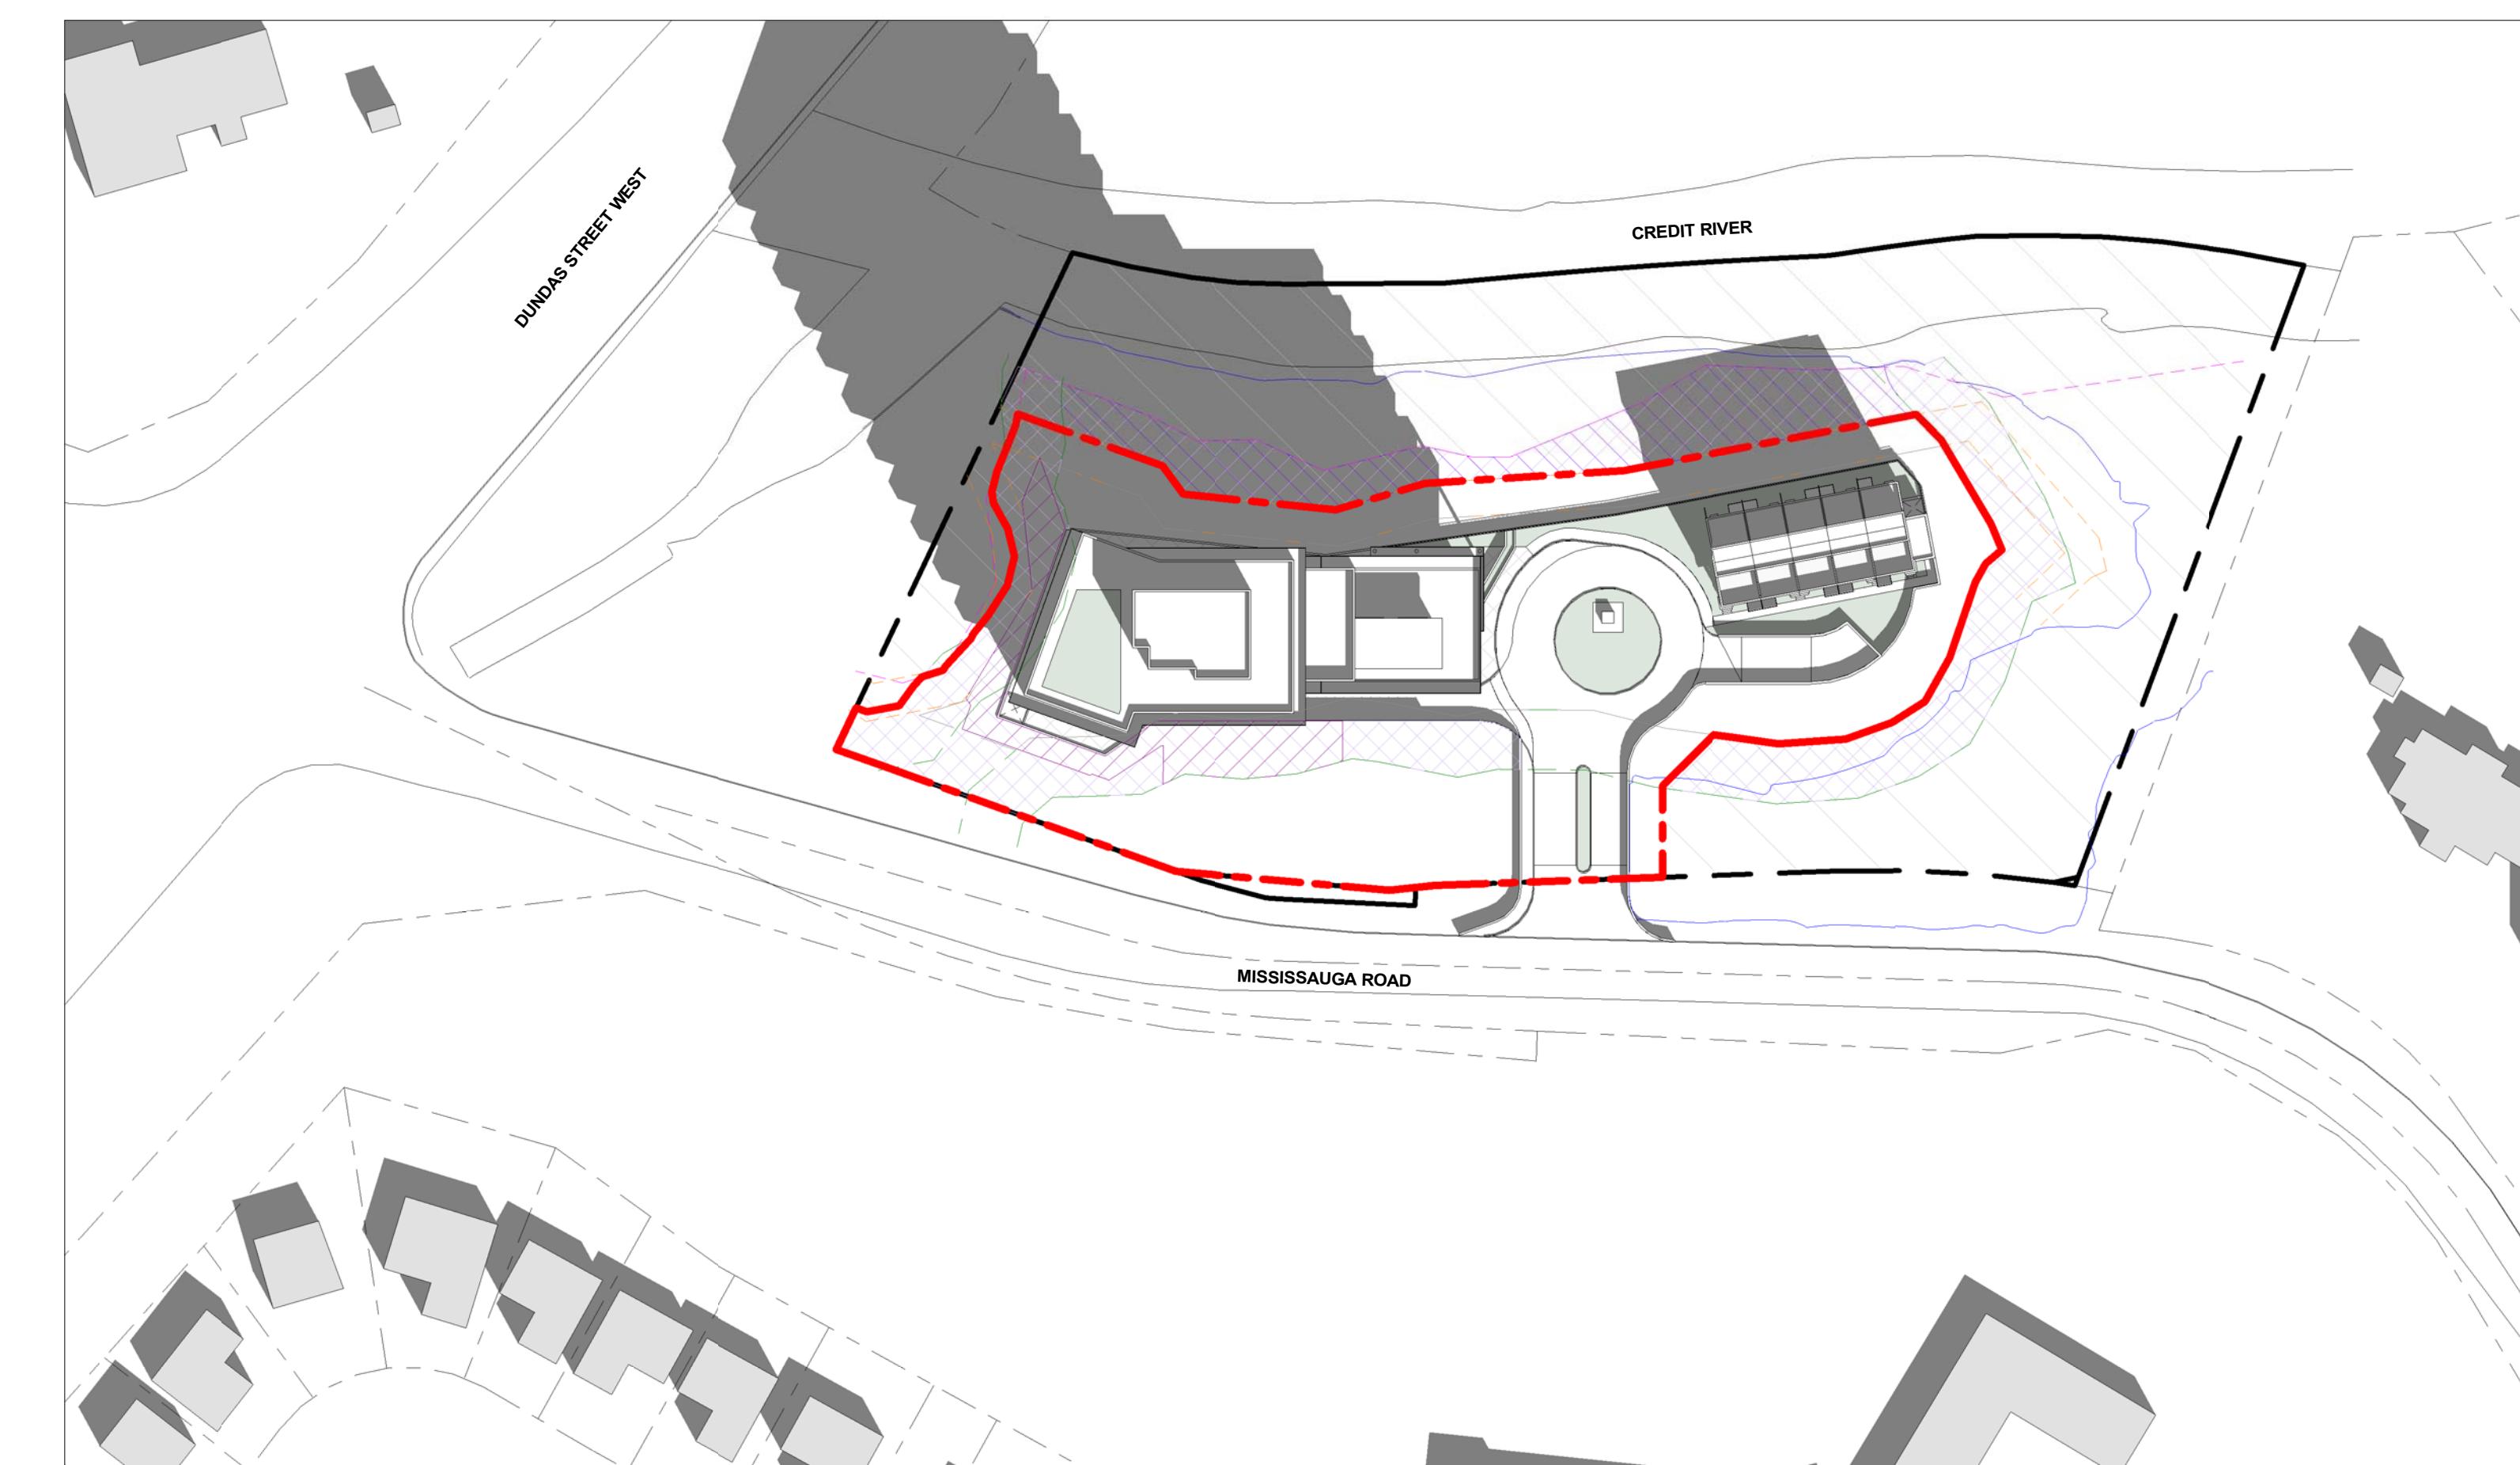


④ DECEMBER 21 - 12:17 PM
1 : 1000

LEGEND


PROPERTY BOUNDARY	WOODLAND LIMIT	LONG-TERM STABLE SLOPE CREST
100-YEAR FLOOD LINE	10.0m THEORETICAL WOODLAND SETBACK	6.0m STABLE SLOPE SETBACK

STAKED TOP OF BANK	MEADOW TREATMENT
WOODLAND BUFFER	STANDARD RESTORATION AREA


NOTE:
DAY LIGHT SAVINGS TIME APPLIED TO JUNE AND SEPTEMBER MONTHS OF STUDY.

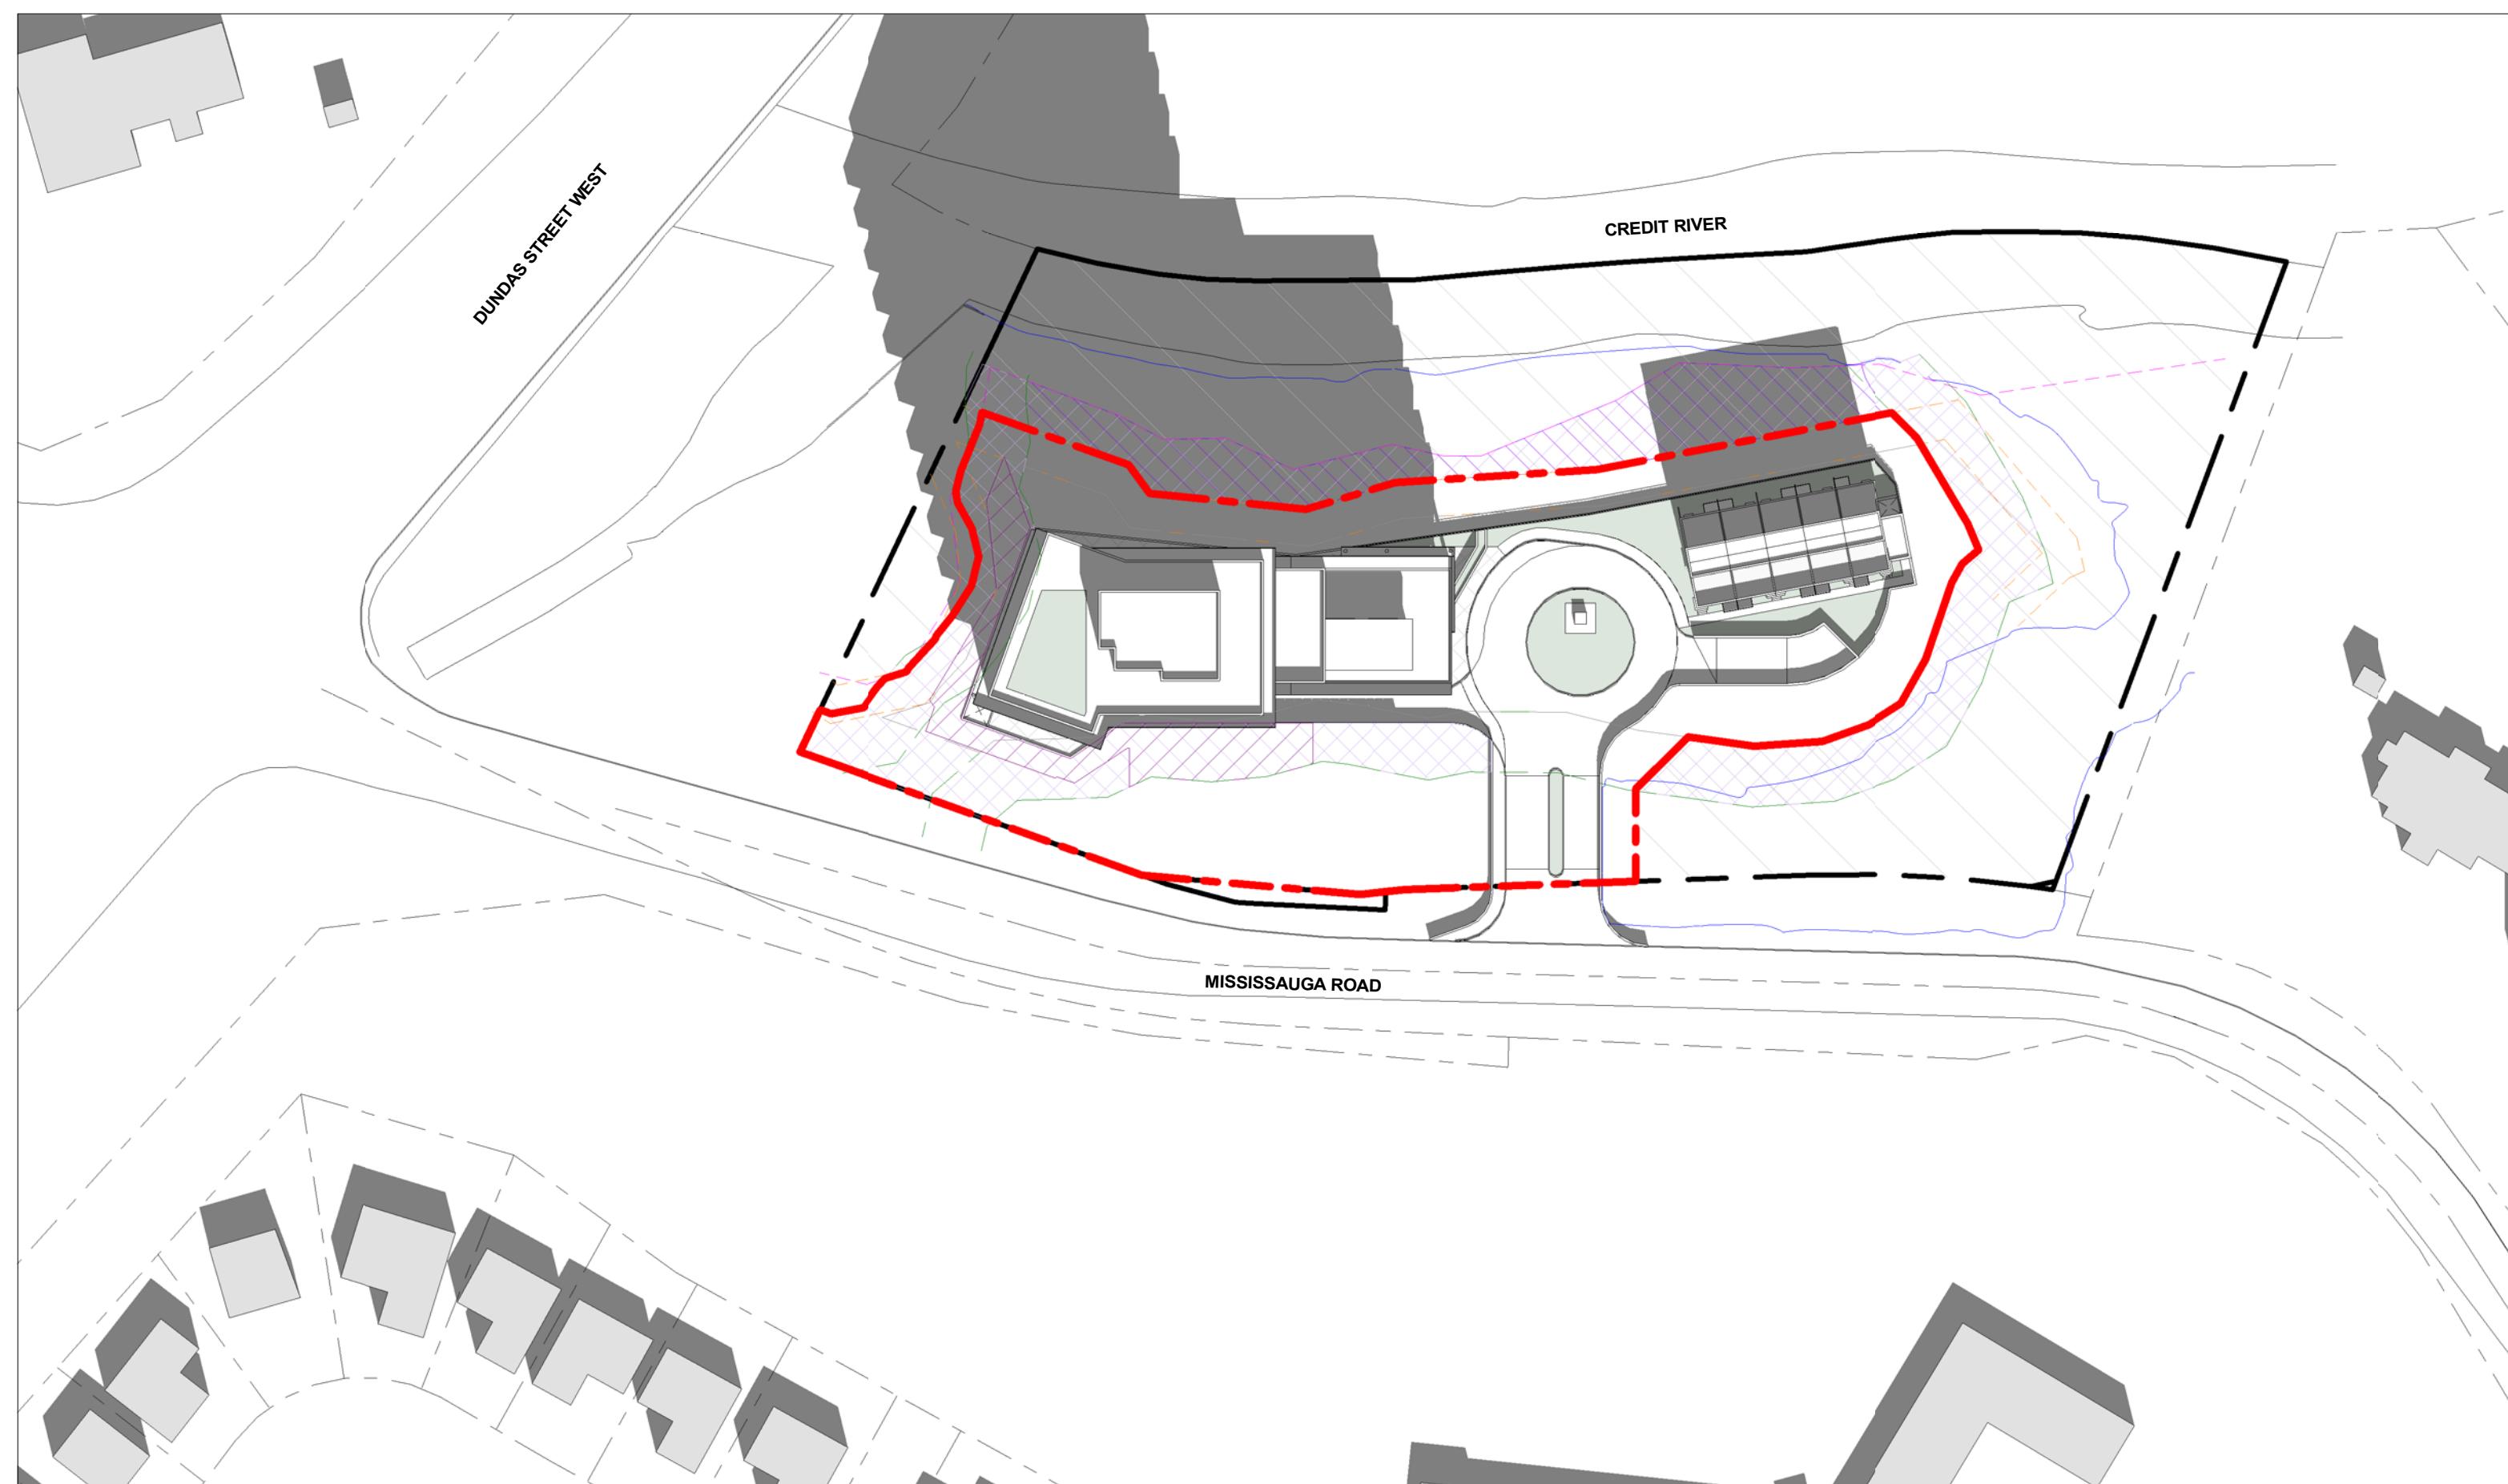

① DECEMBER 21 - 13:17 PM
1 : 1000

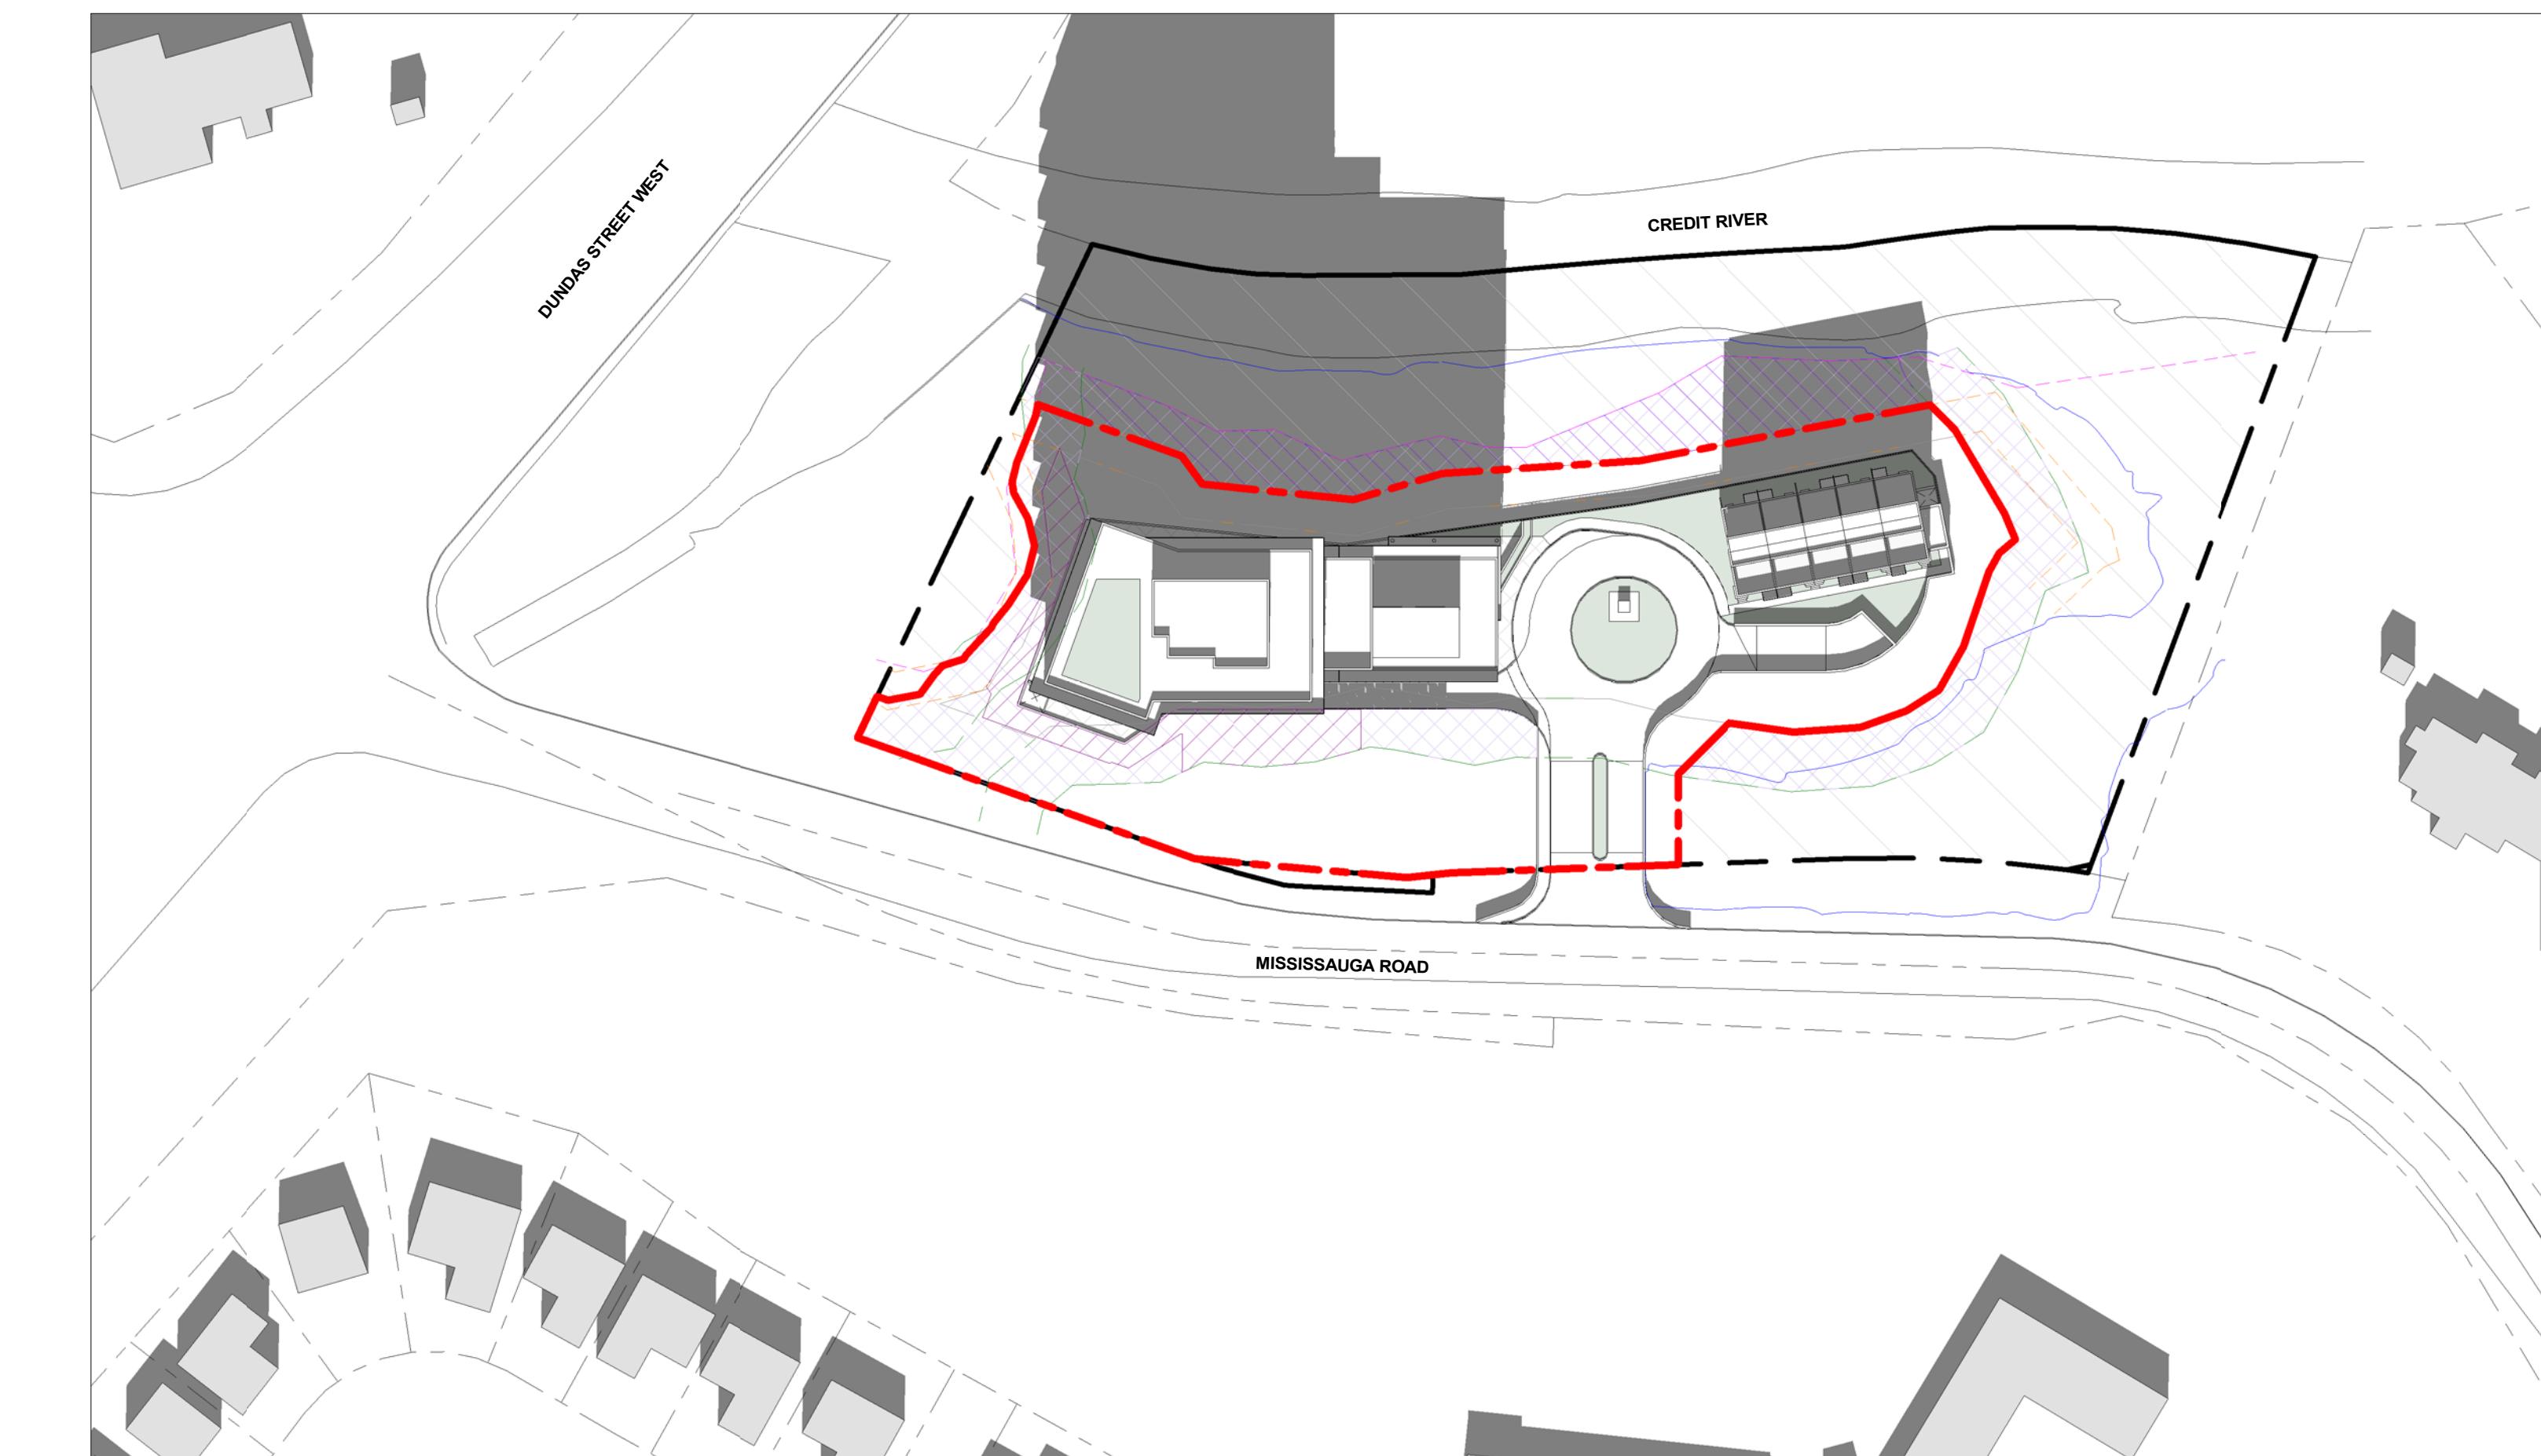

② DECEMBER 21 - 14:17 PM
1 : 1000

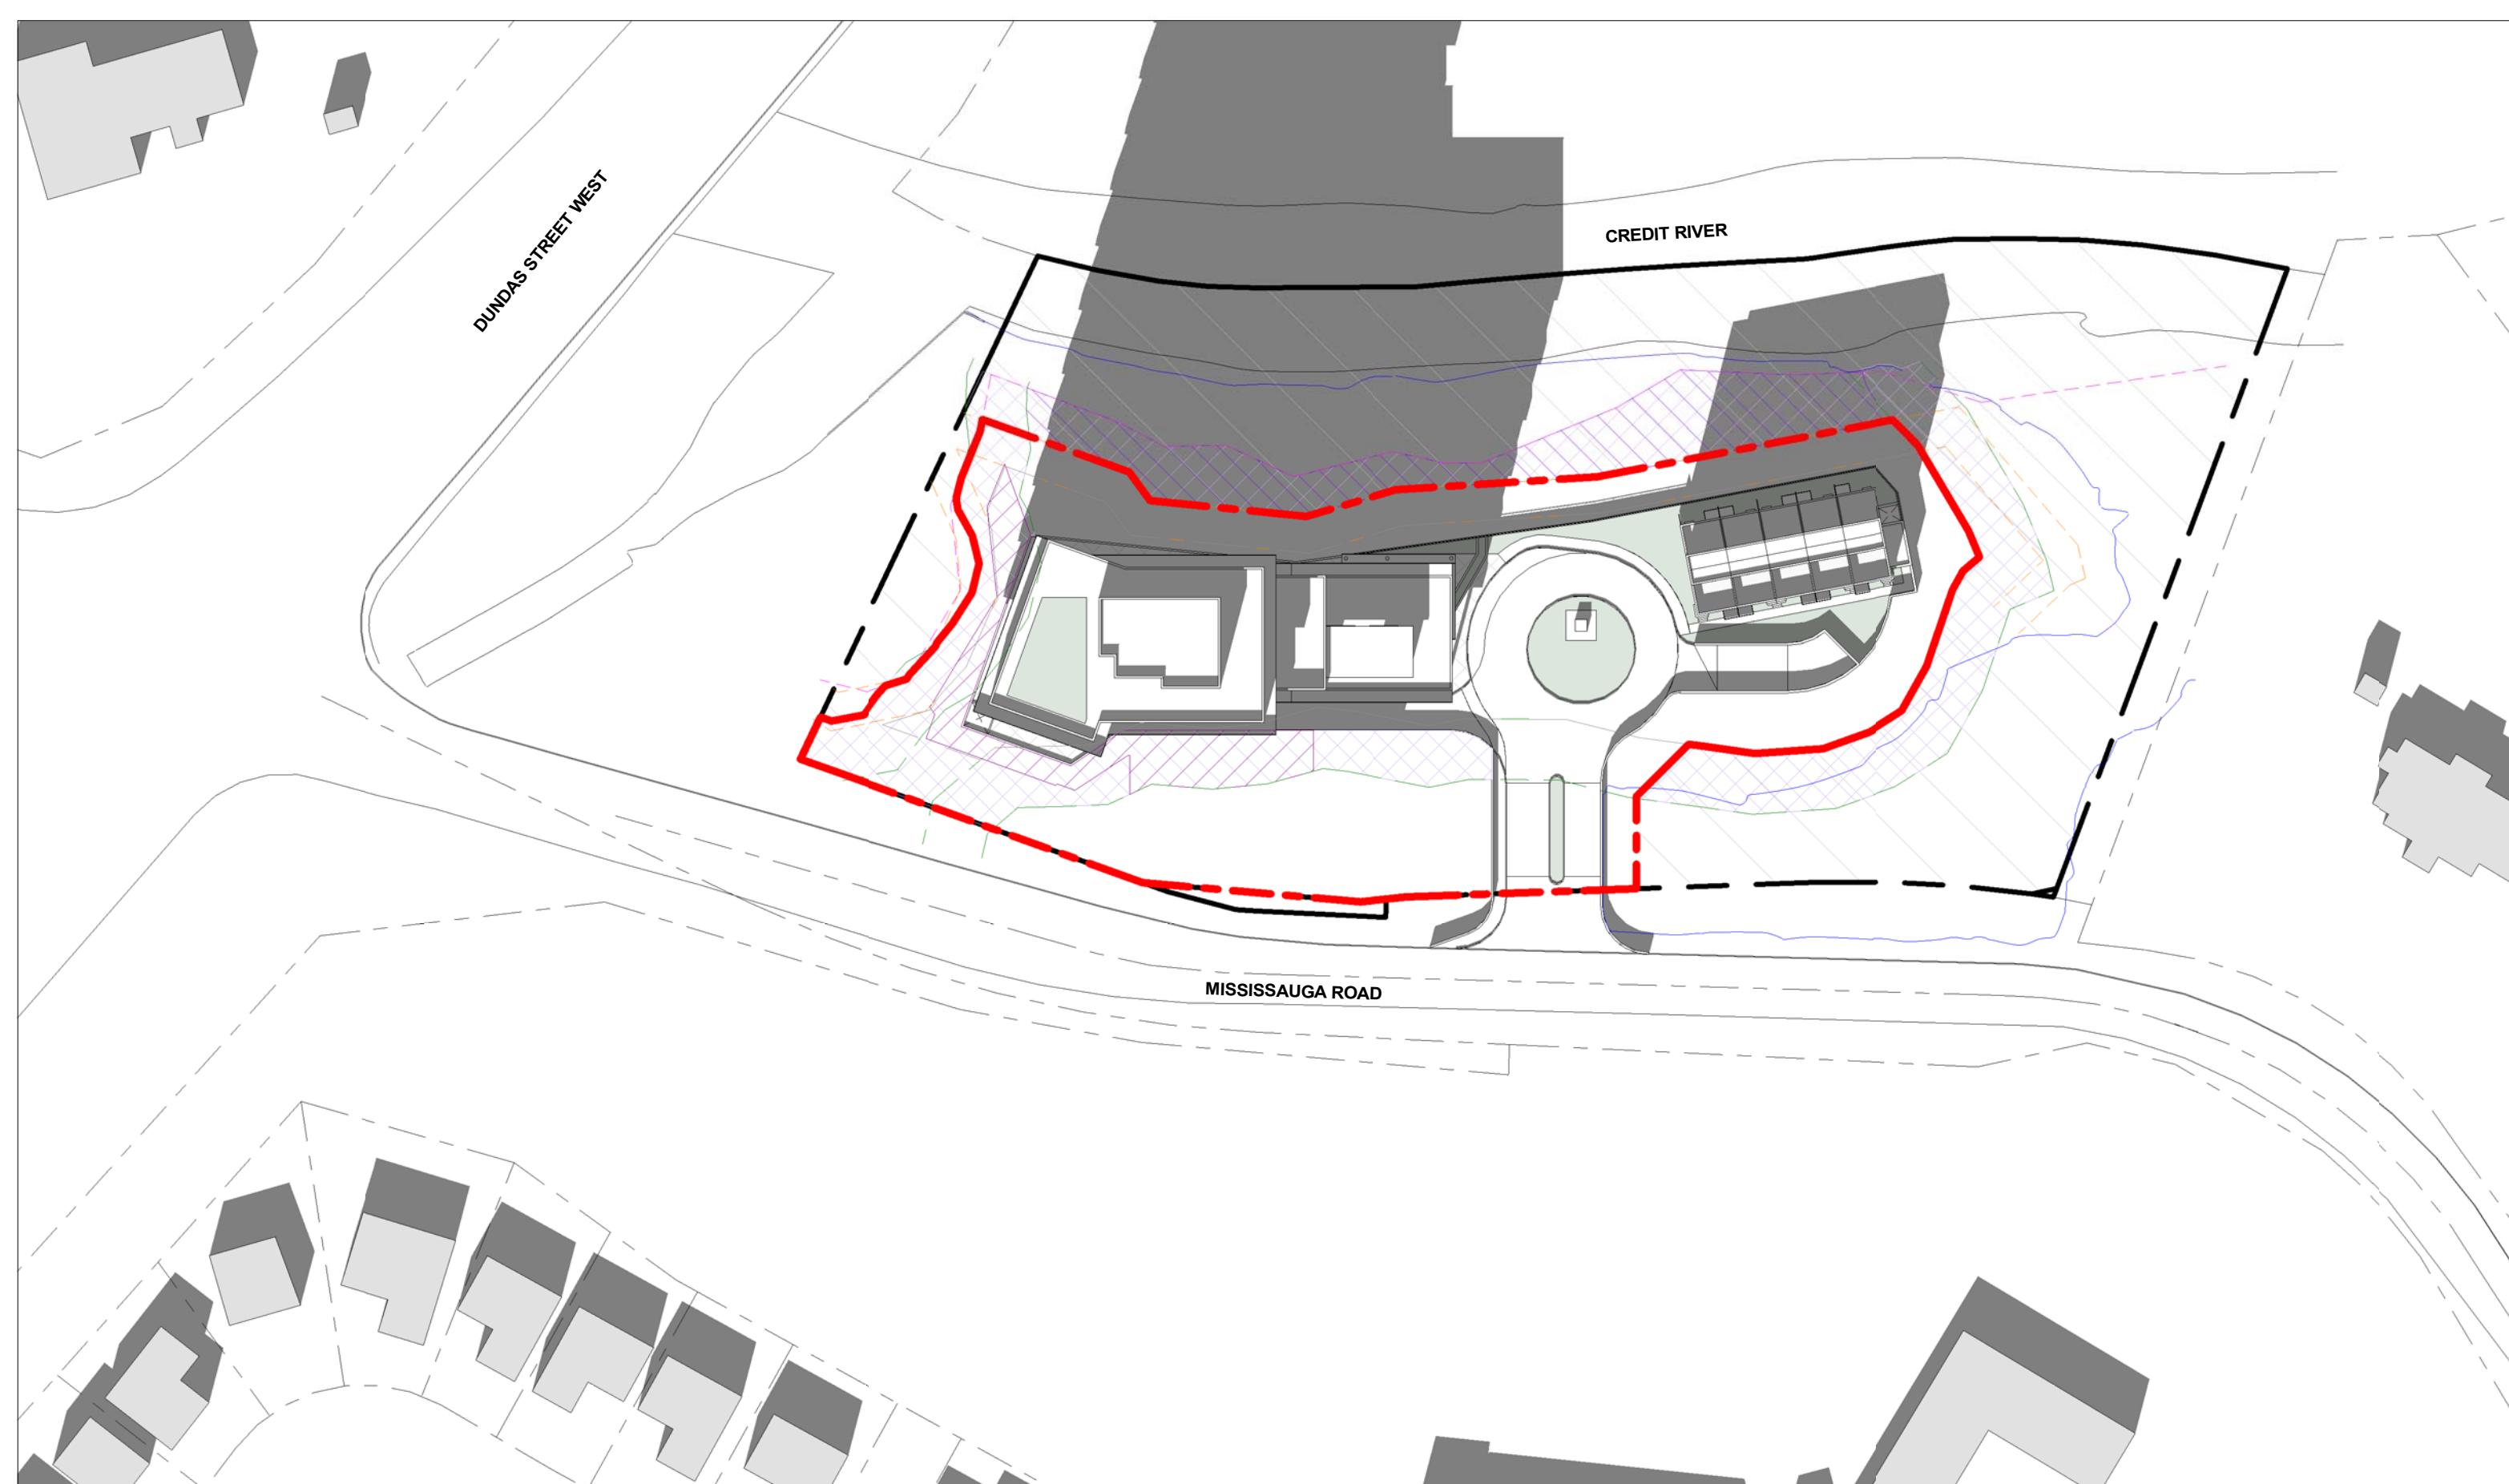

③ DECEMBER 21 - 15:15 PM
1 : 1000