


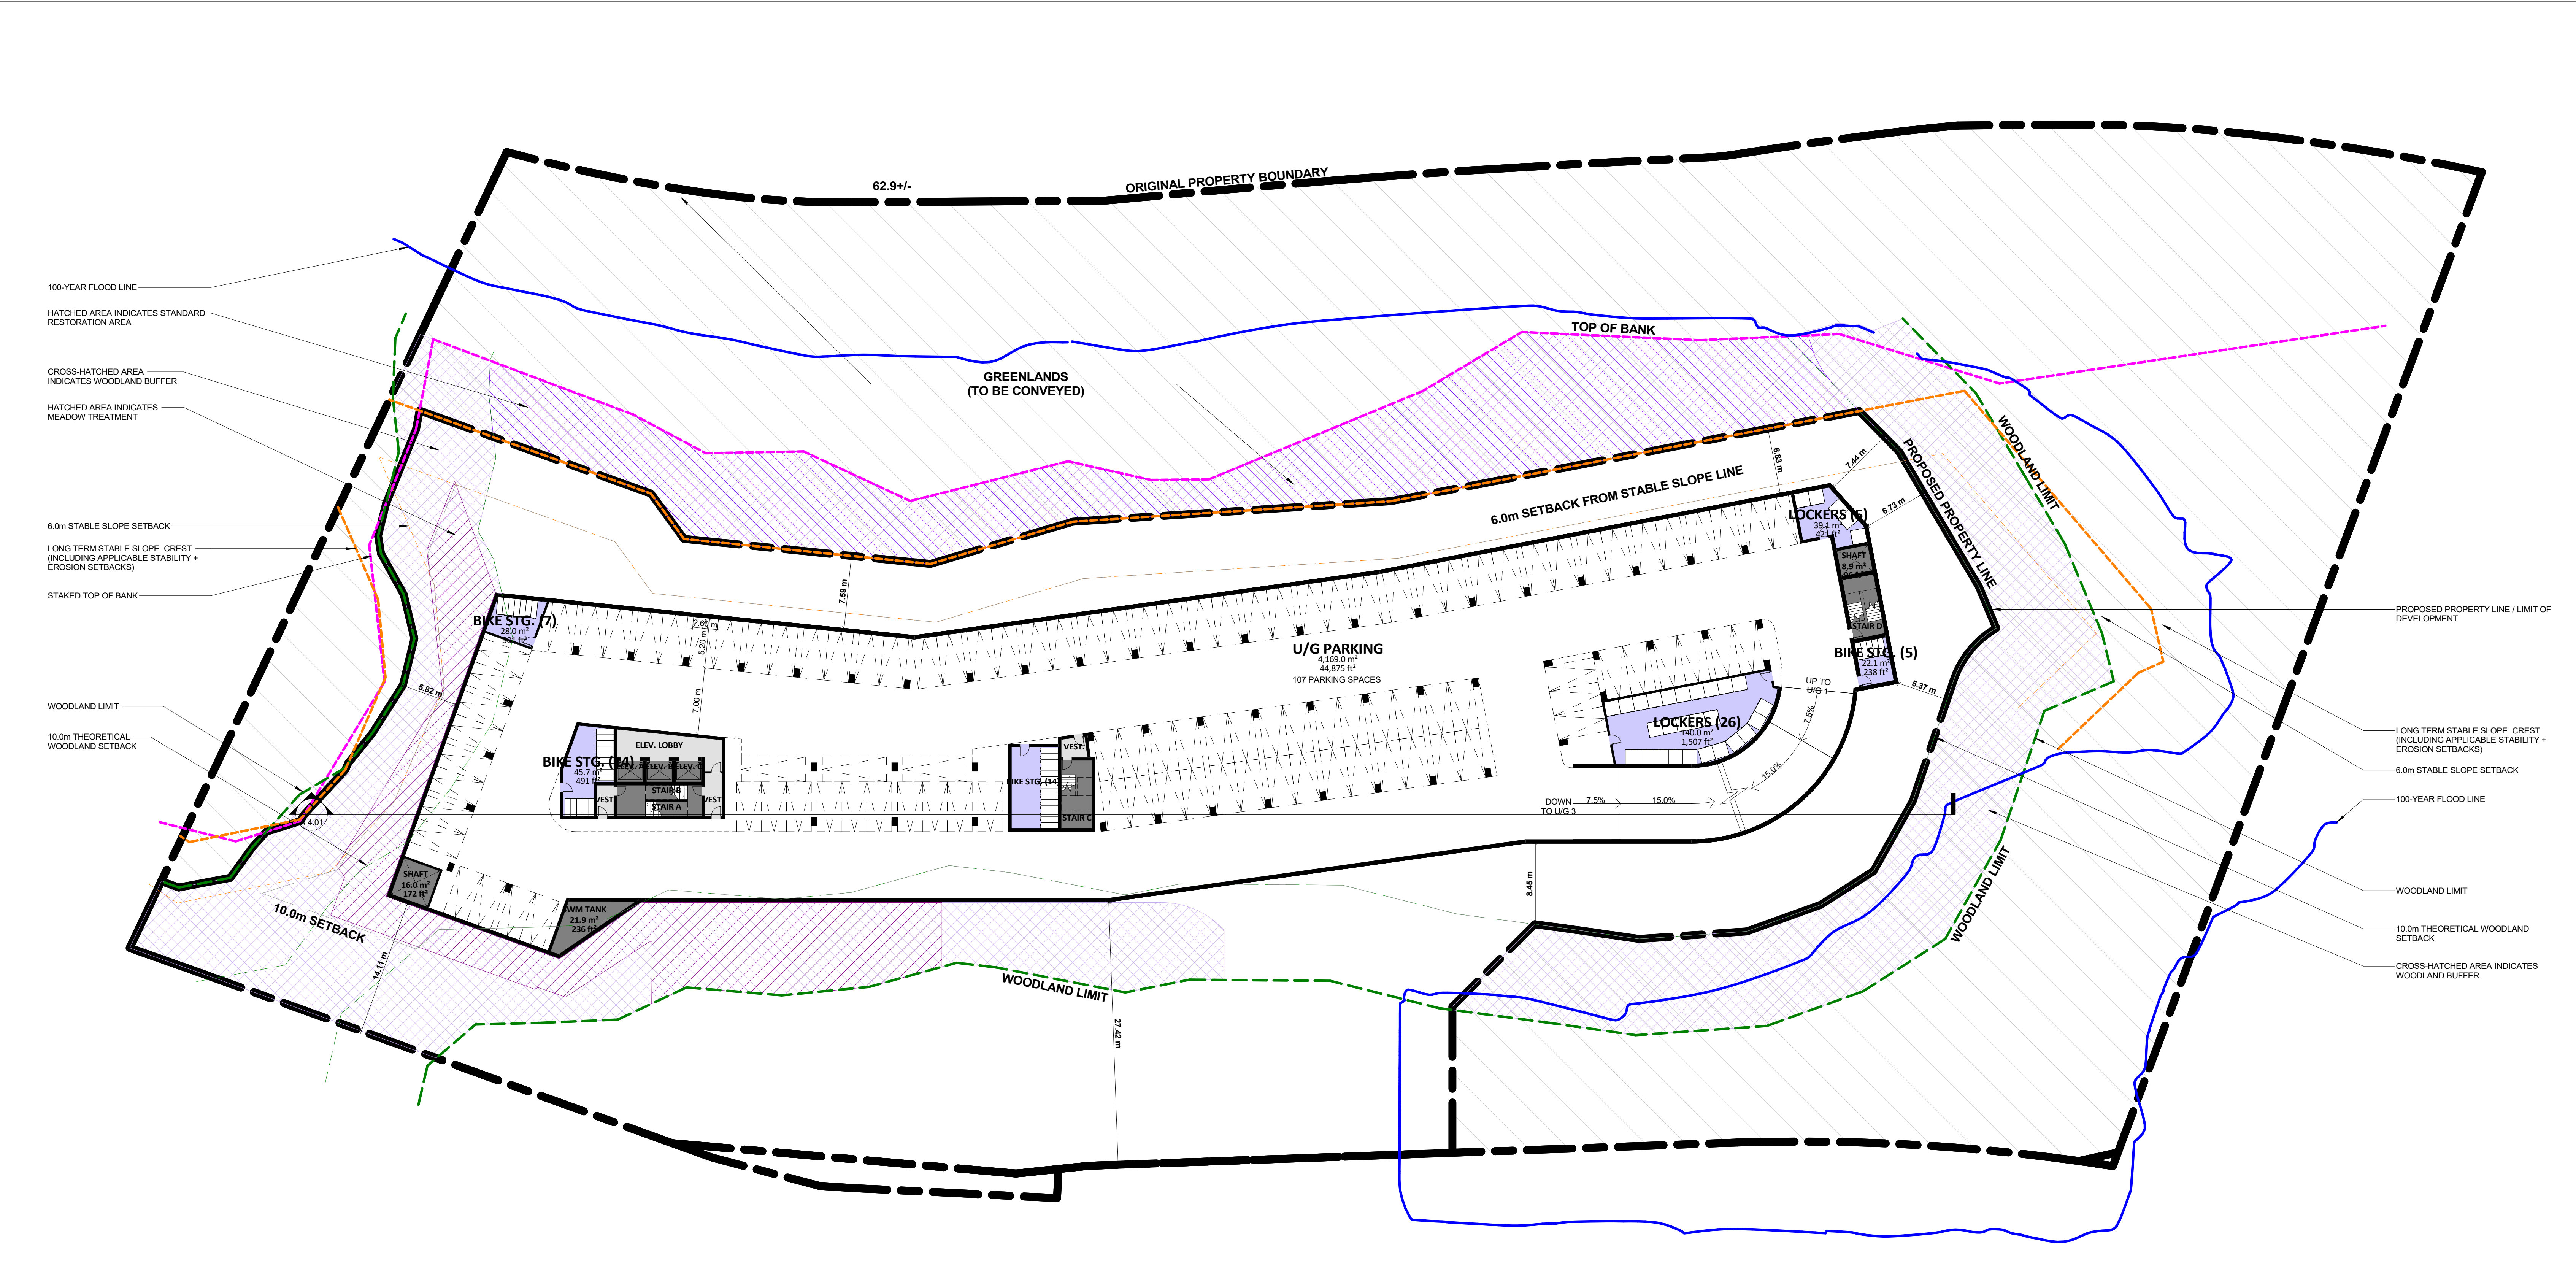

1 U/G LEVEL P2
1 : 300