



BIKE RACK DETAIL

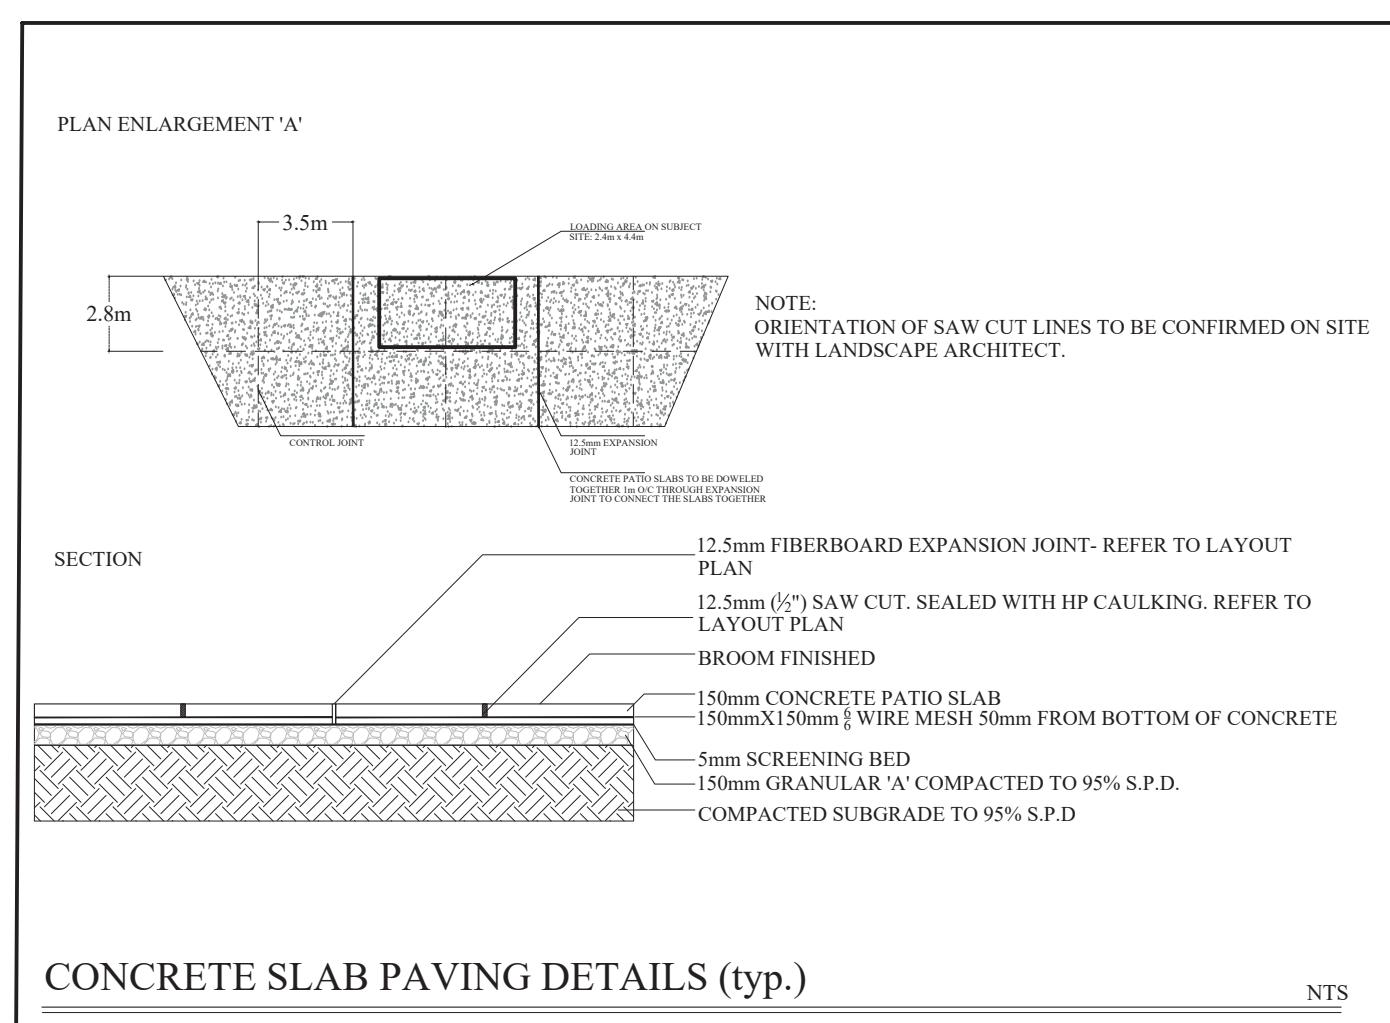


CONCRETE SLAB PAVING DETAILS (typ.)


NOTE:
SHOP DRAWING TO BE PROVIDED TO THE LANDSCAPE ARCHITECT BEFORE INSTALLATION FOR ALL DETAILS.
SAMPLES OF PAVING MATERIALS TO BE APPROVED BY THE LANDSCAPE ARCHITECT

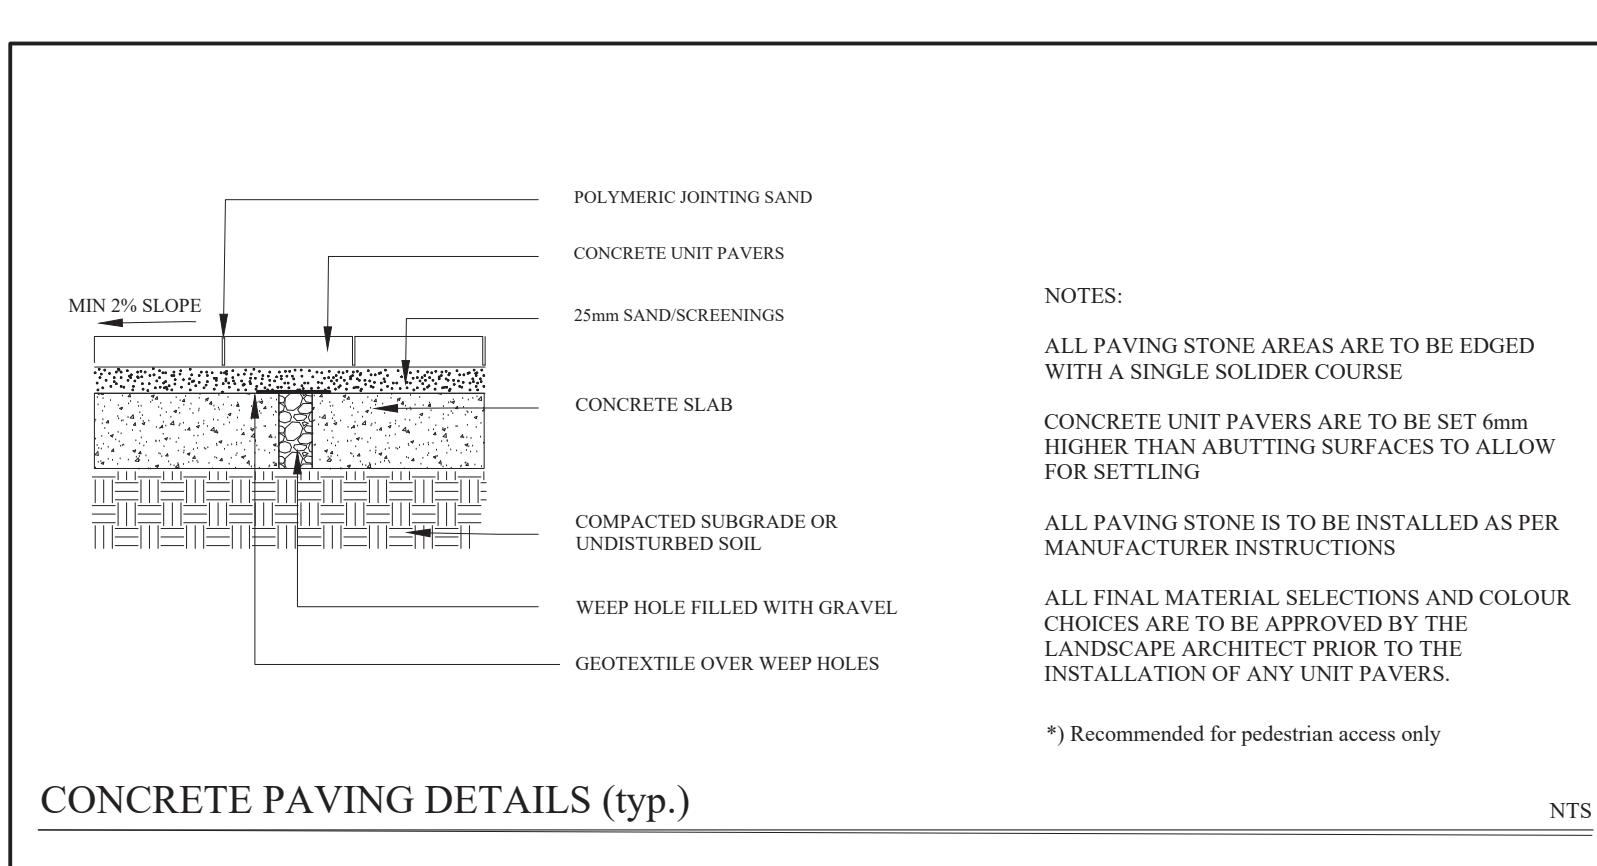

CONCRETE PAVING DETAILS (typ.)

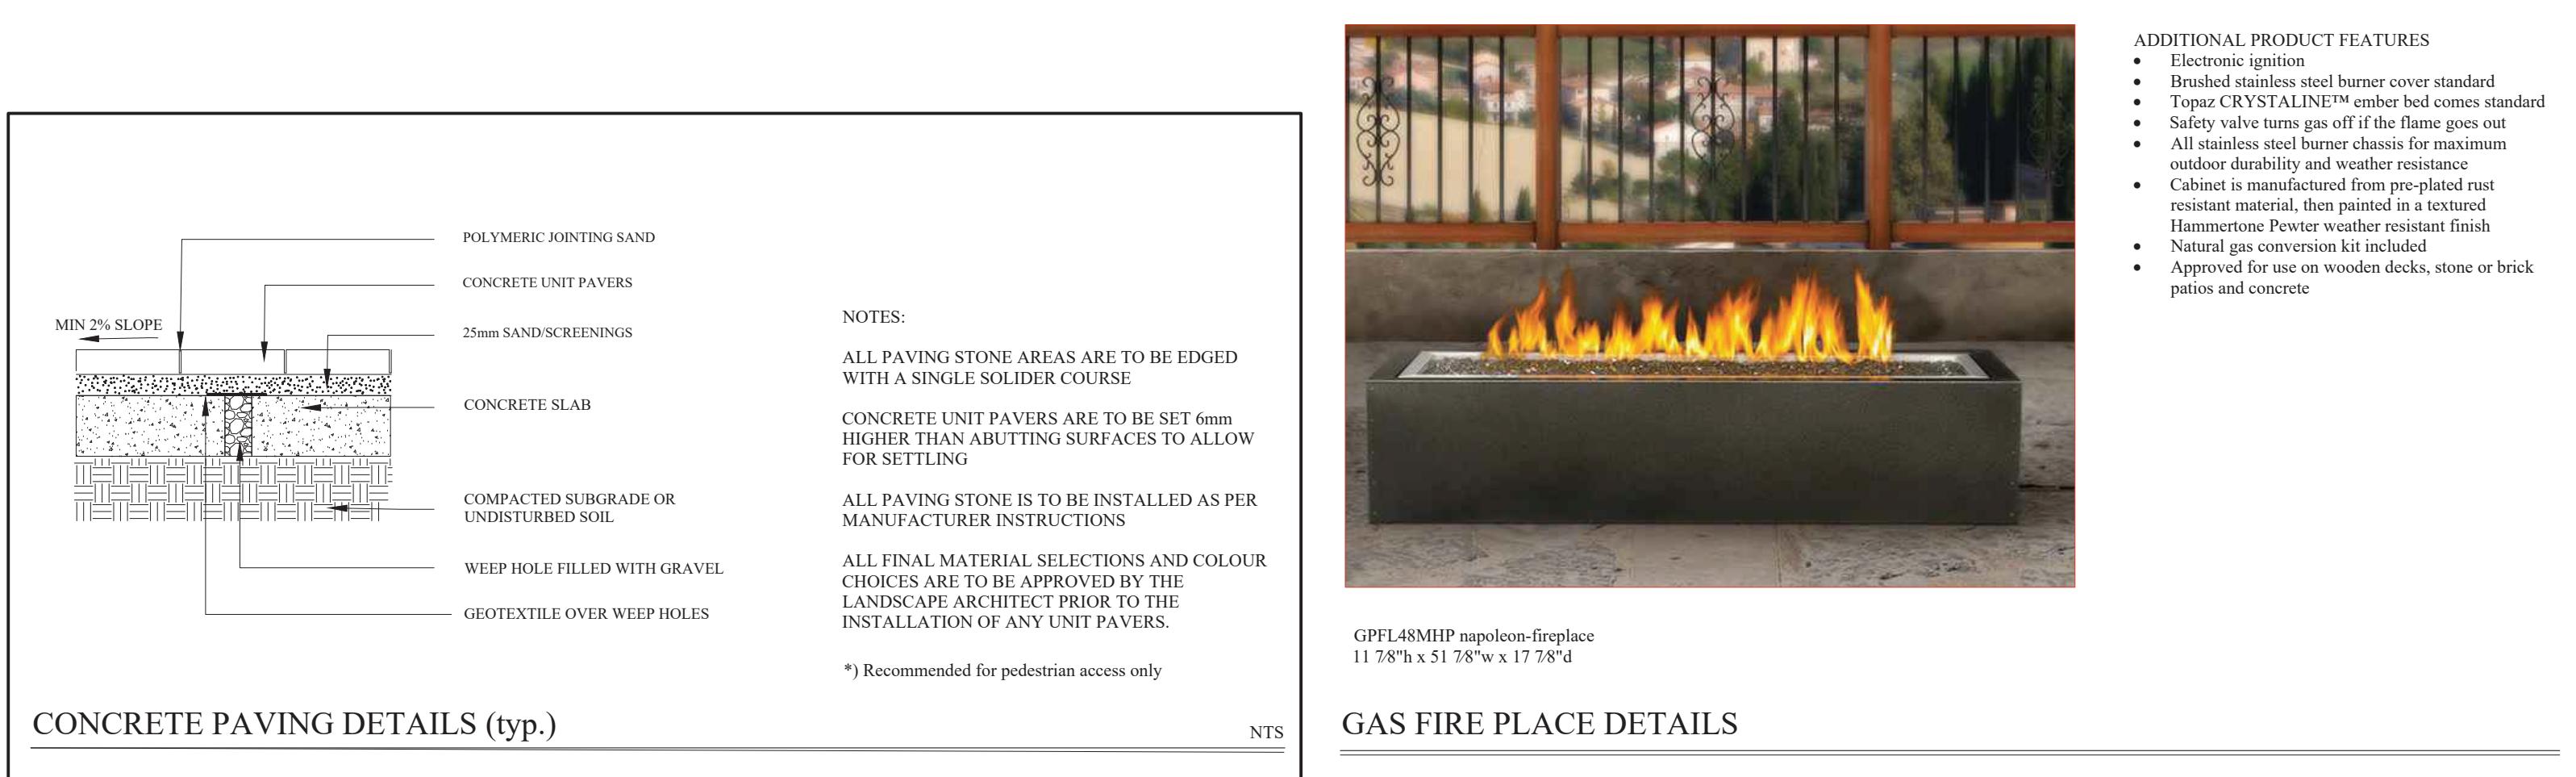

GAS FIRE PLACE DETAILS

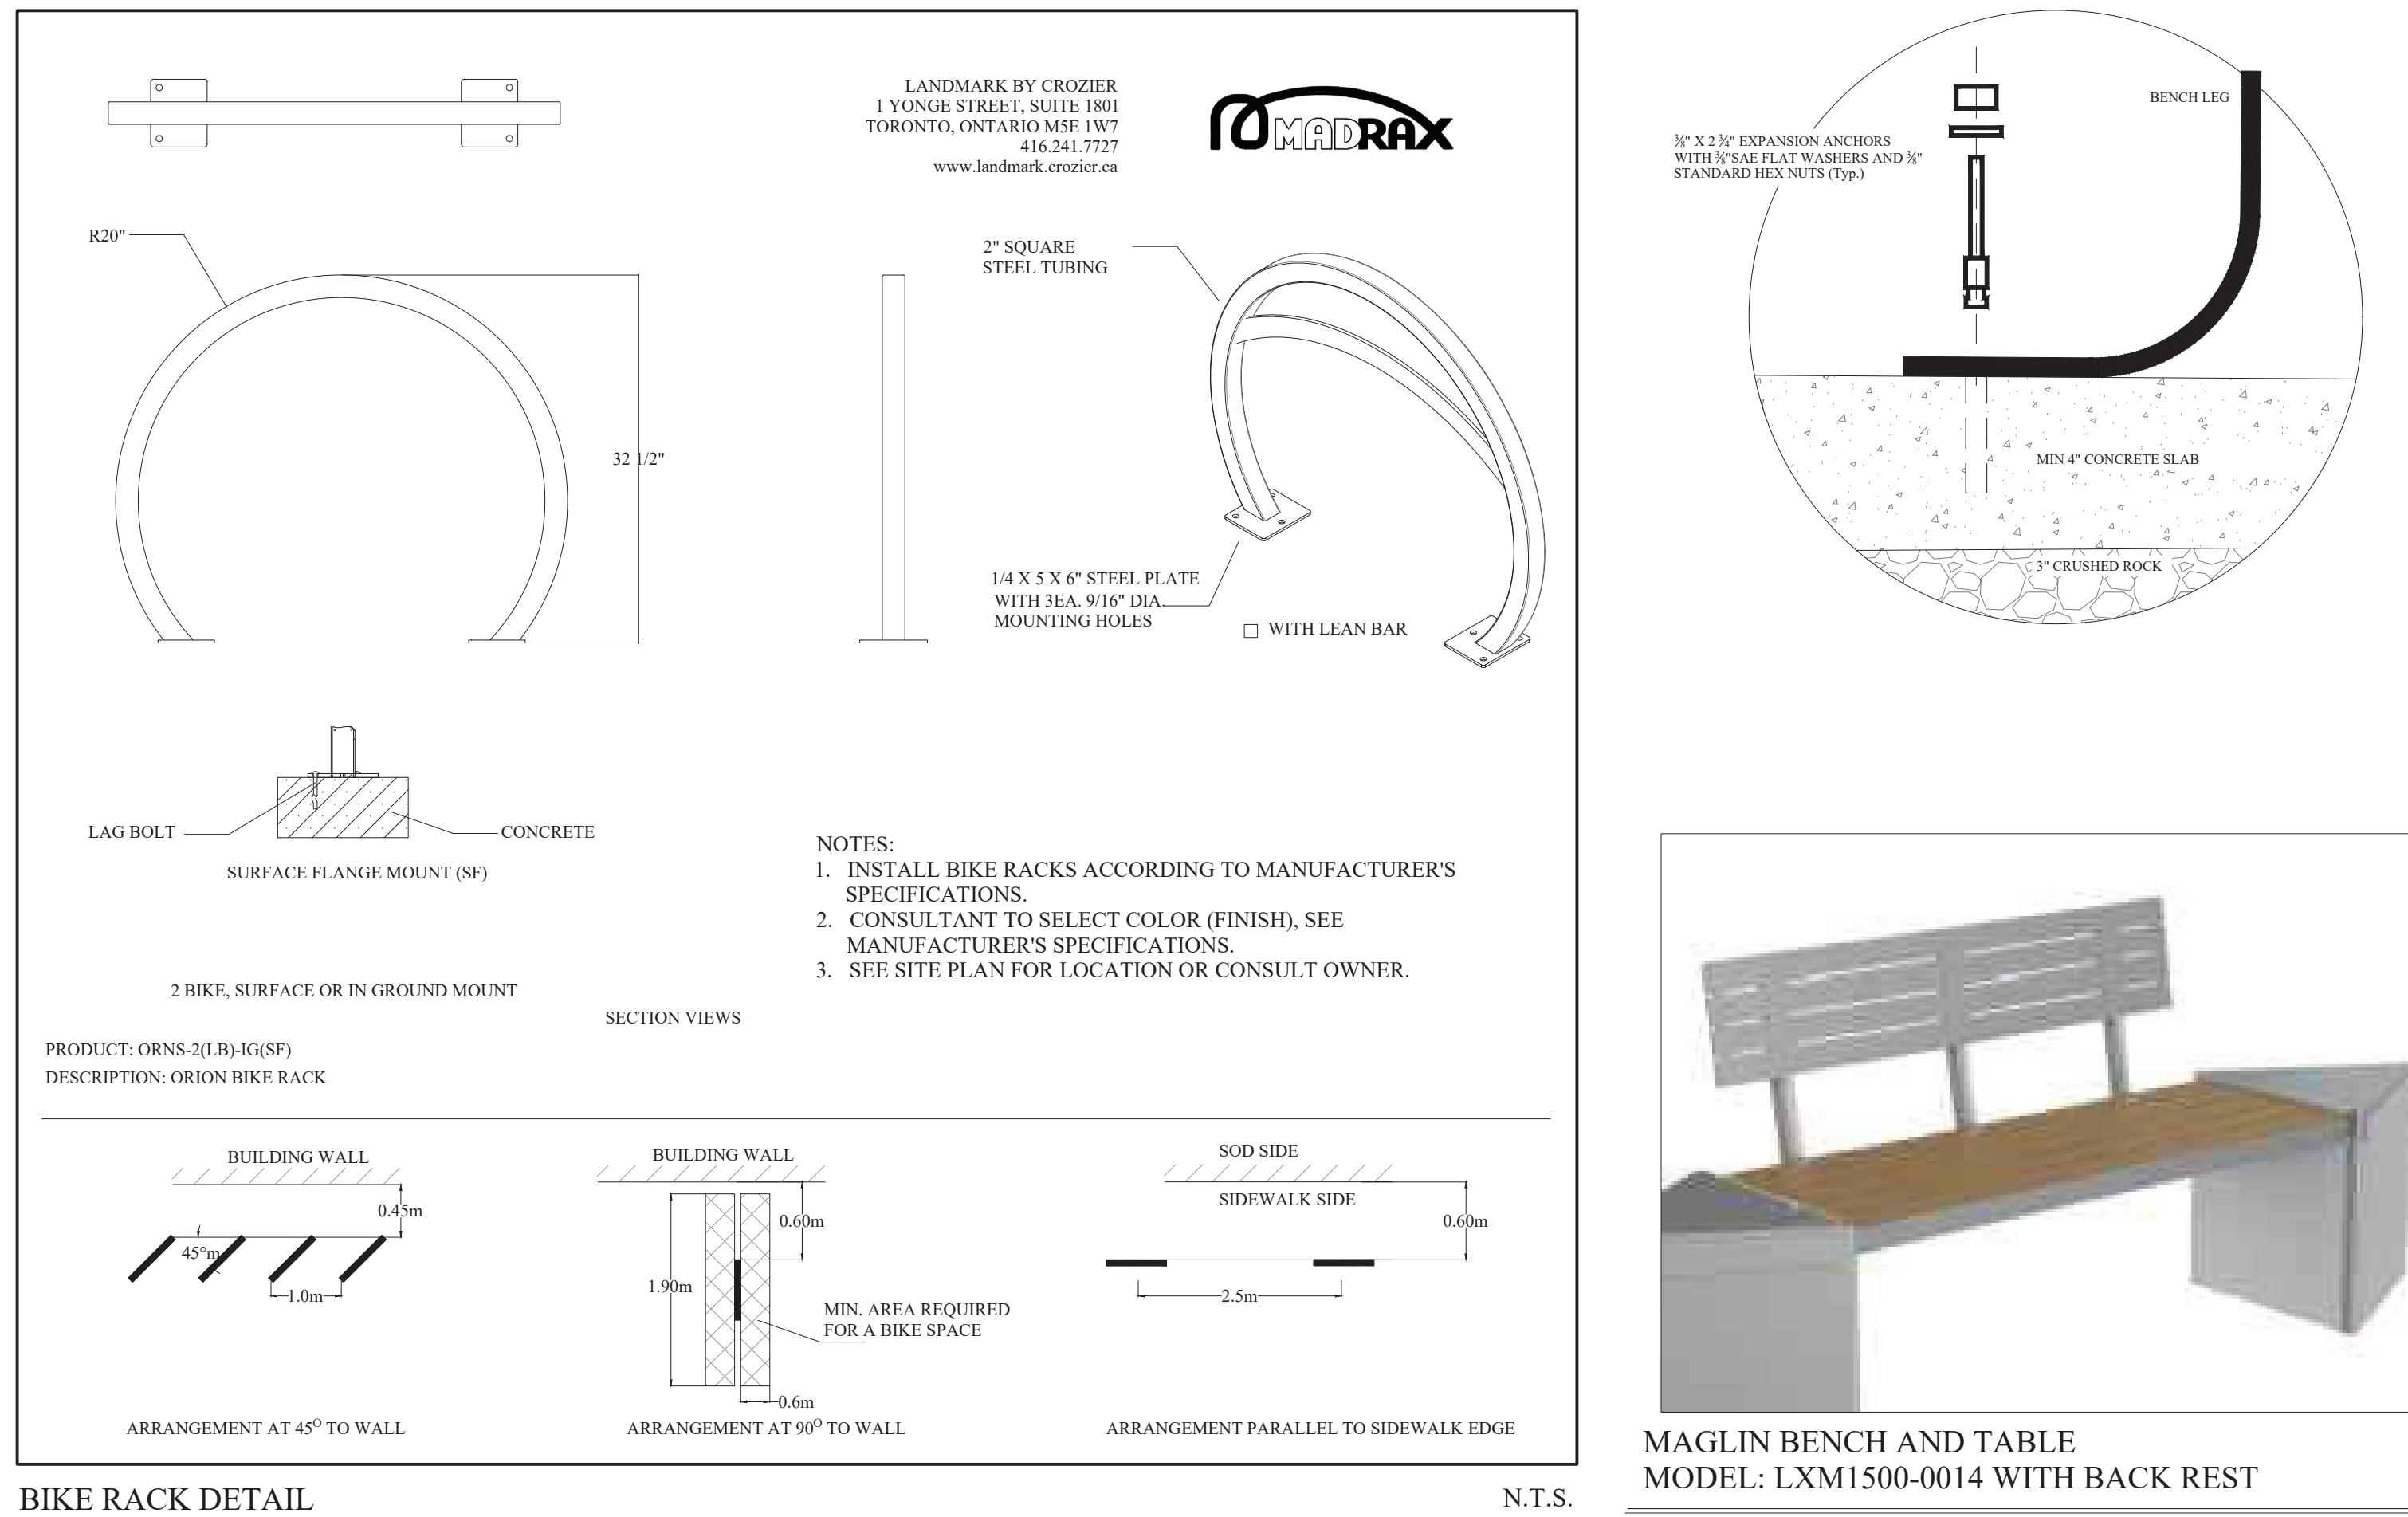


MAGLIN BENCH AND TABLE
MODEL: LXM1500-0014 WITH BACK REST

NOTE: ALL SITE FURNISHING TO BE PROVIDED BY THE OWNER


NOTE:
ALL SITE FURNITURE TO BE HORIZONTALLY INSTALLED ON CONCRETE PAD

BENCH INSTALLATION ON CONCRETE PAD:
The MLB park benches are delivered pre-assembled. Holes (0.5") are provided in each foot for securing to base into concrete with bolts.

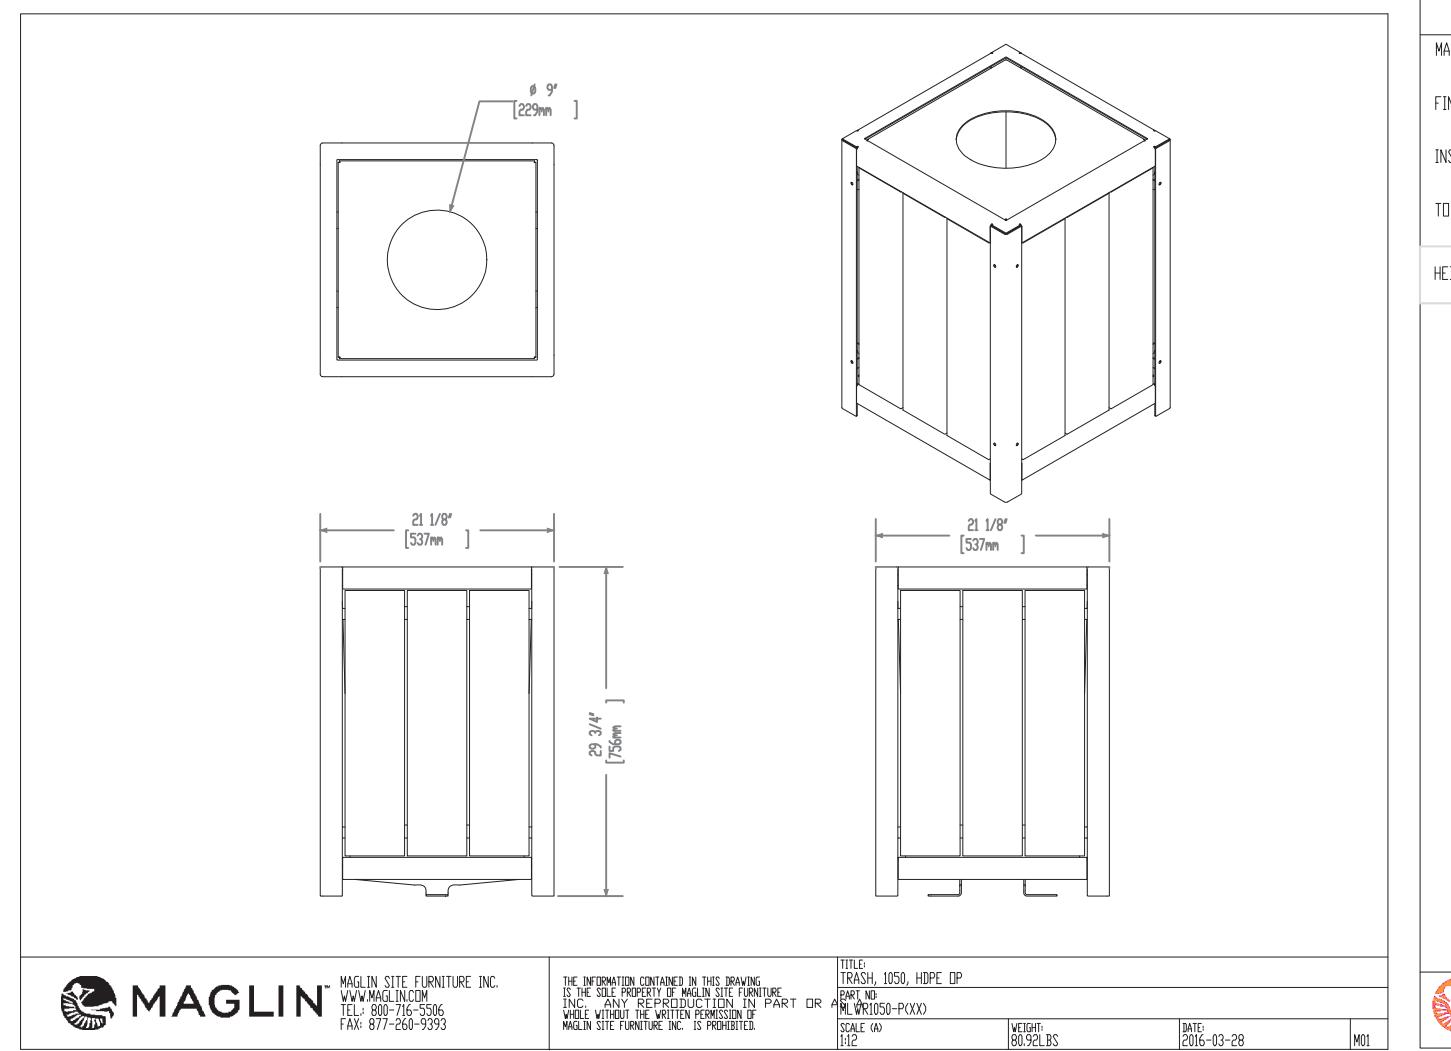


WASTE RECEPTABLE

MAGLIN FURNITURE SYSTEMS LTD. P.O.BOX 22077, WOODSTOCK, ON N4S 8Y1, TEL: 519-539-6776

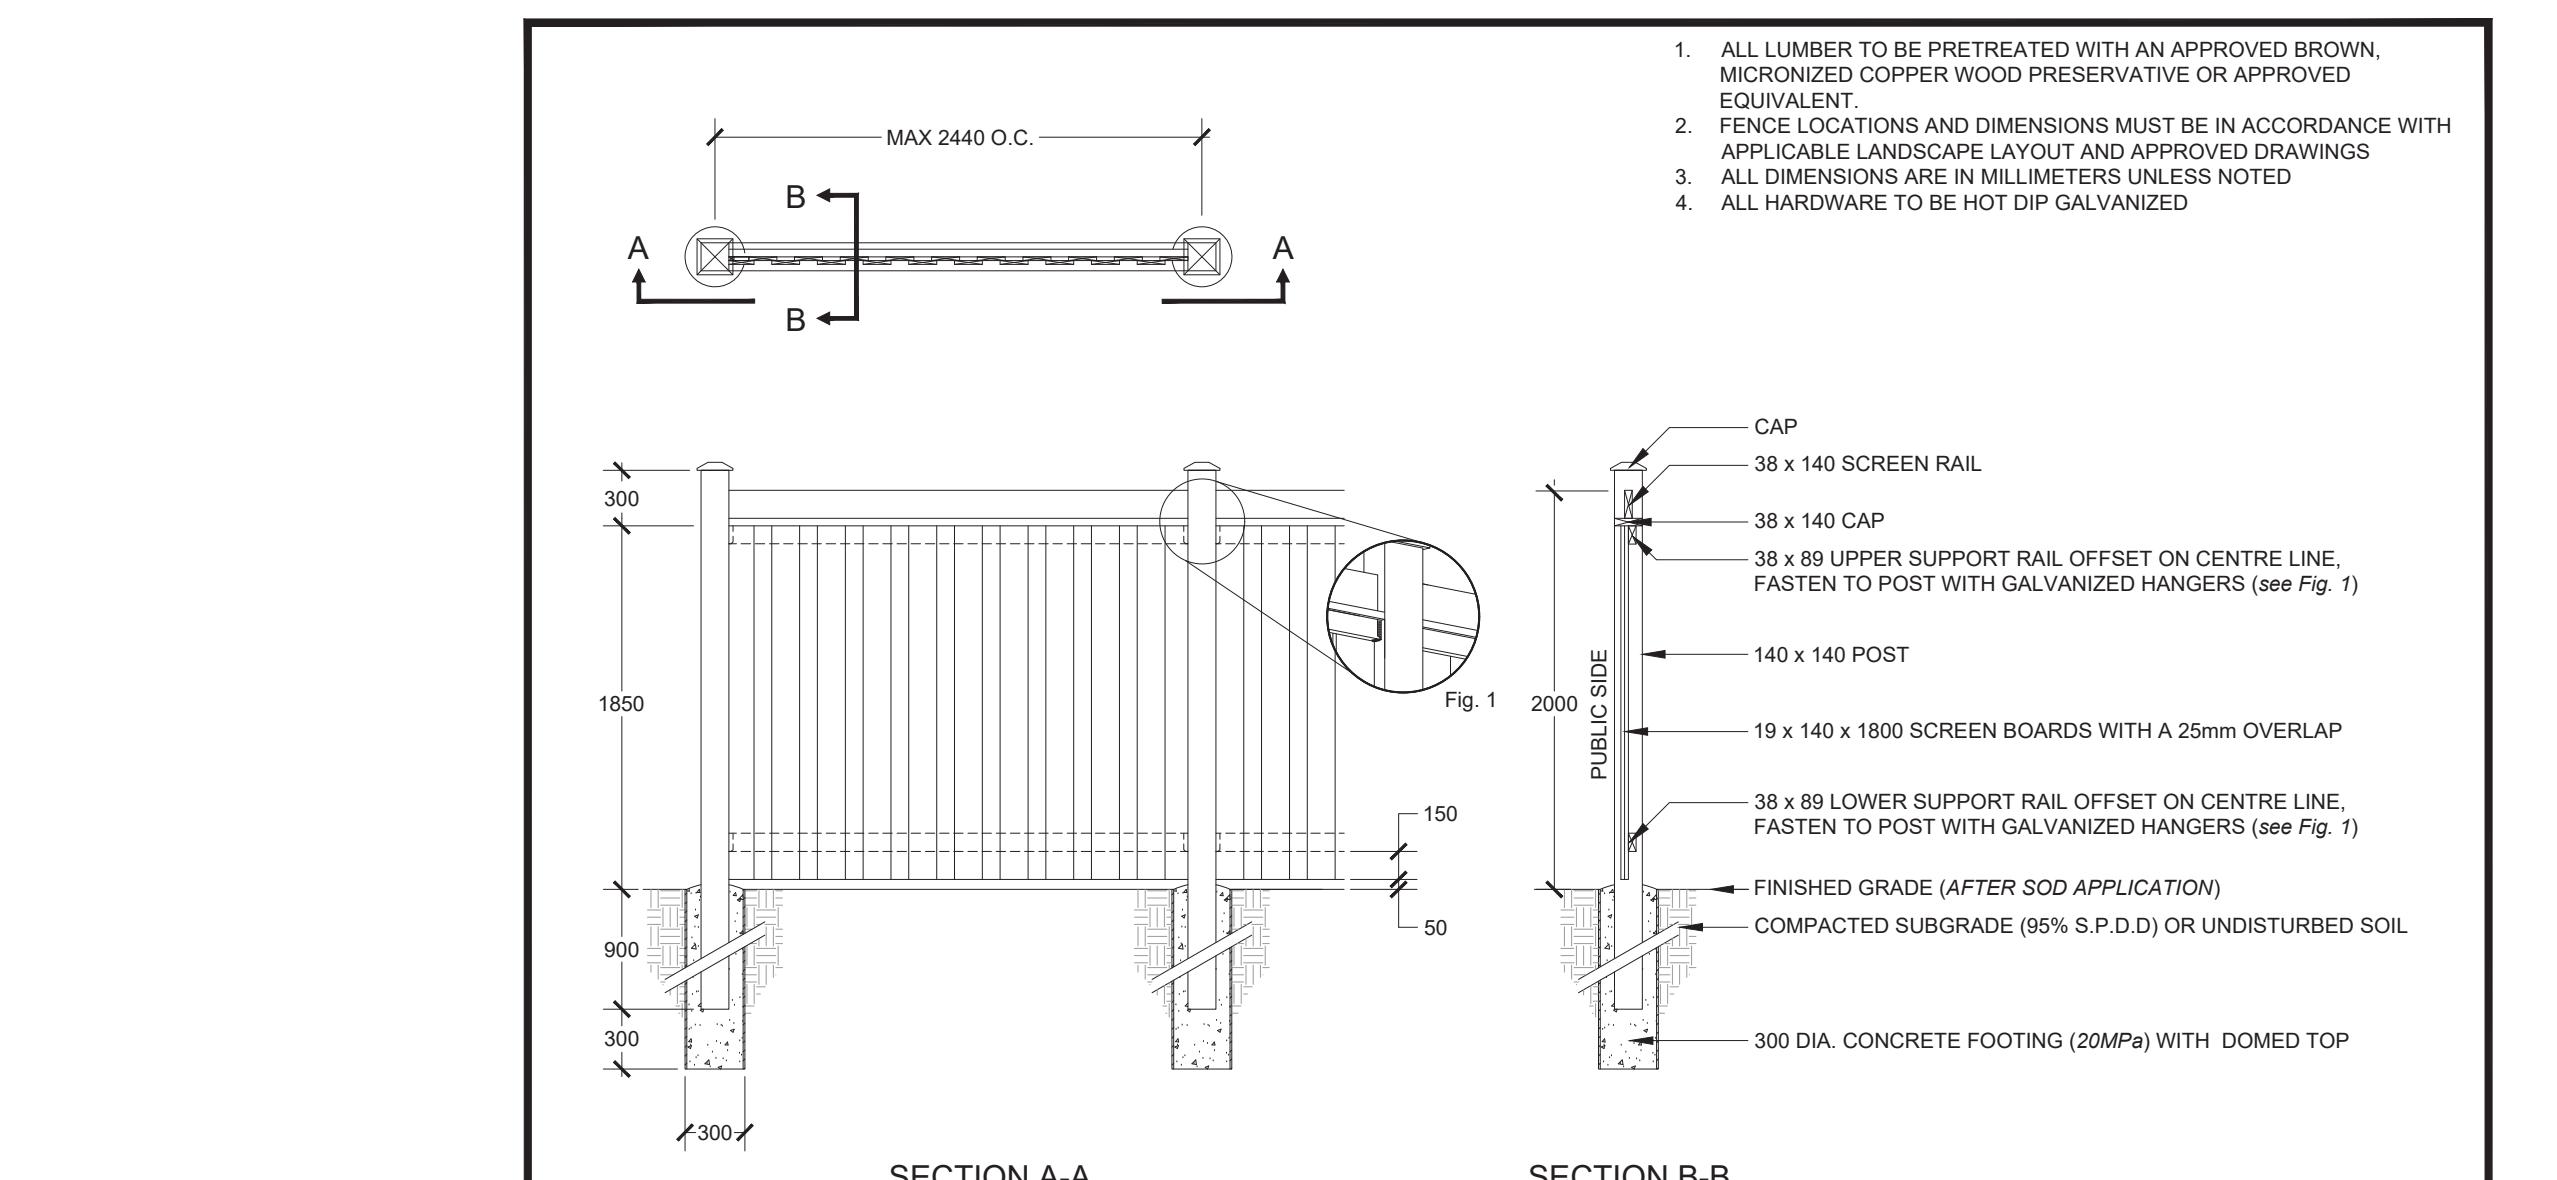

OVERLAPPING BOARDS
PRIVACY FENCE

NOTE: GATE TO MATCH FENCE STYLE AND HEIGHT

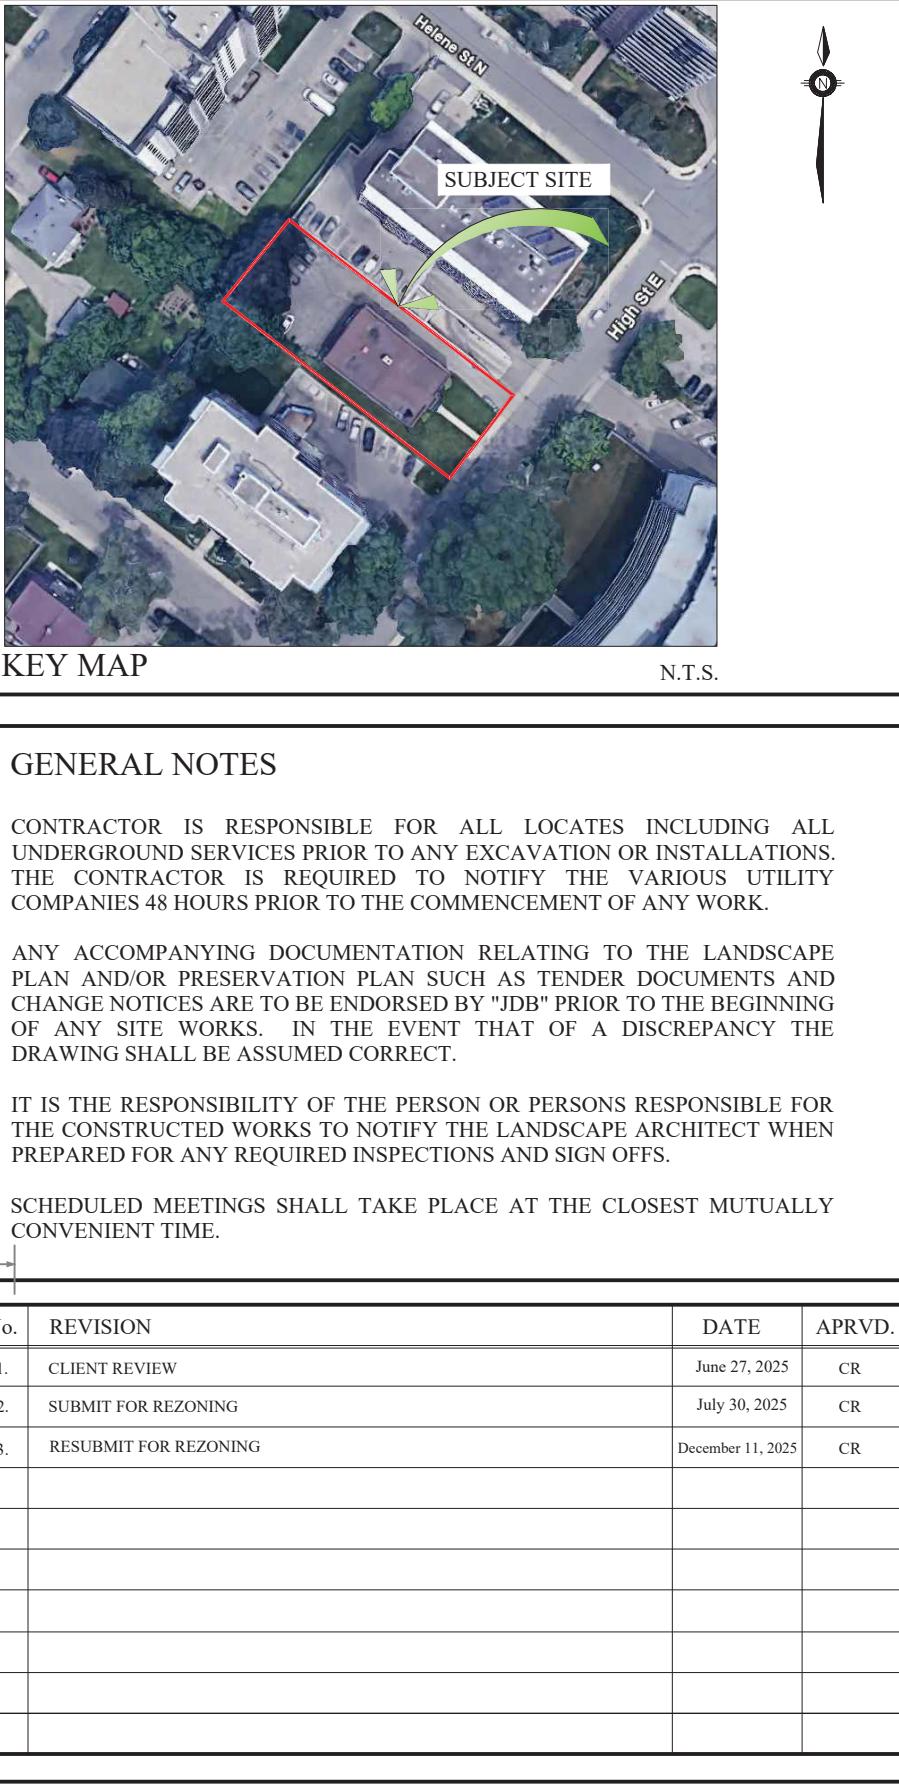

ALL DRAWINGS AND SPECIFICATIONS ARE INSTRUMENTS OF SERVICE AND ARE THE PROPERTY OF "JDB". DRAWINGS ARE NOT TO BE MODIFIED AND/OR REPRODUCED WITHOUT THE WRITTEN CONSENT OF THE OWNER OF THE DRAWINGS. IN ANY FORM WITHOUT THE CONSENT OF "JDB" Voids THE DRAWING AT WHICH TIME "JDB" ACCEPTS NO LIABILITY FOR THE DRAWING CONTENT OR WORKS RESULTING FROM SAID REPRODUCTION.

IT IS THE RESPONSIBILITY OF THE CONTRACTOR TO VERIFY ALL DIMENSIONS ON THE SITE AND REPORT ANY DISCREPANCIES OR VARIATIONS FROM THE SUPPLIED INFORMATION TO THE LANDSCAPE ARCHITECT WITH THE PROJECT. "JDB" IS NOT RESPONSIBLE FOR THE ACCURACY OF SURVEY, ARCHITECTURAL, MECHANICAL, ELECTRICAL AND ELECTRONIC INFORMATION SHOWN ON THE DRAWINGS. FOR FURTHER INFORMATION REFER TO APPROPRIATE SURVEY, ARCHITECTURAL, MECHANICAL, ENGINEERING OR ELECTRICAL DRAWINGS PRIOR TO PROCEEDING WITH ANY WORKS.

THIS DRAWING IS NOT TO BE SCALED.

