


PROPOSED RENTAL APARTMENTS  
11-STOREYS RESIDENTIAL  
96 UNITS

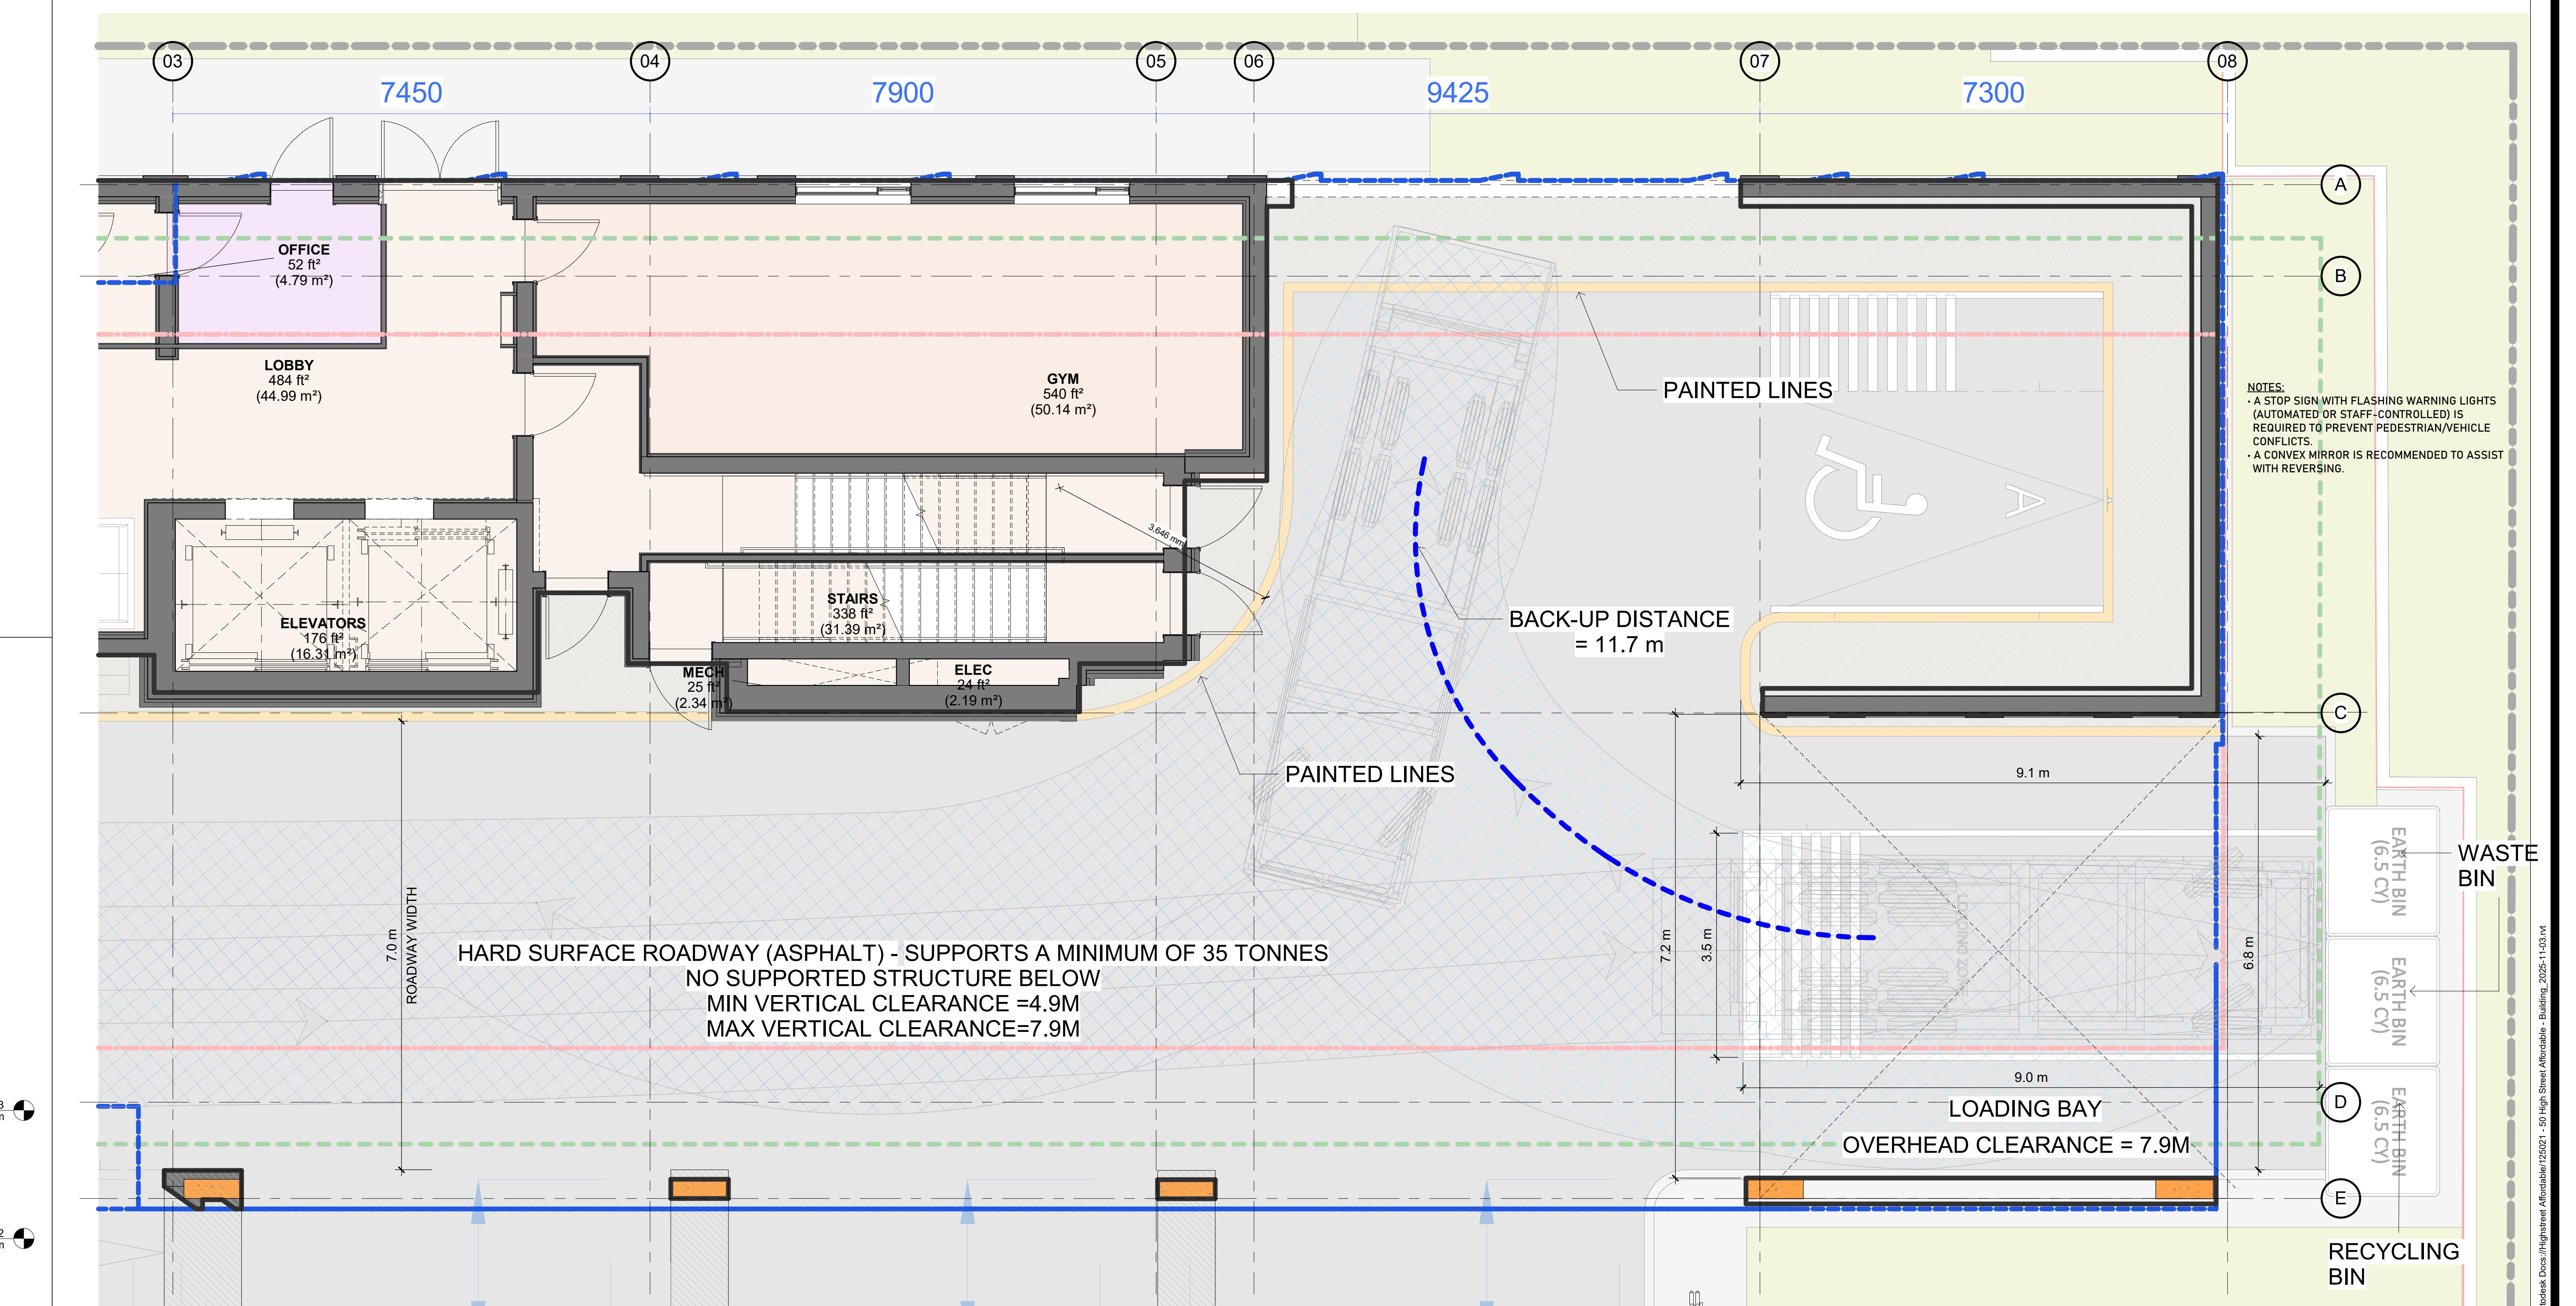

50 High Street E, Mississauga  
SHEET NAME

WASTE  
MANAGEMENT PLAN

START DATE April 2025  
DRAWN BY MA  
CHECKED BY Checker  
SCALE As indicated  
PROJECT NO. 125025  
DRAWING 104

2025-1-21 00:00:00 Architect/2021.03.01 00:00:00 USM  
A104