


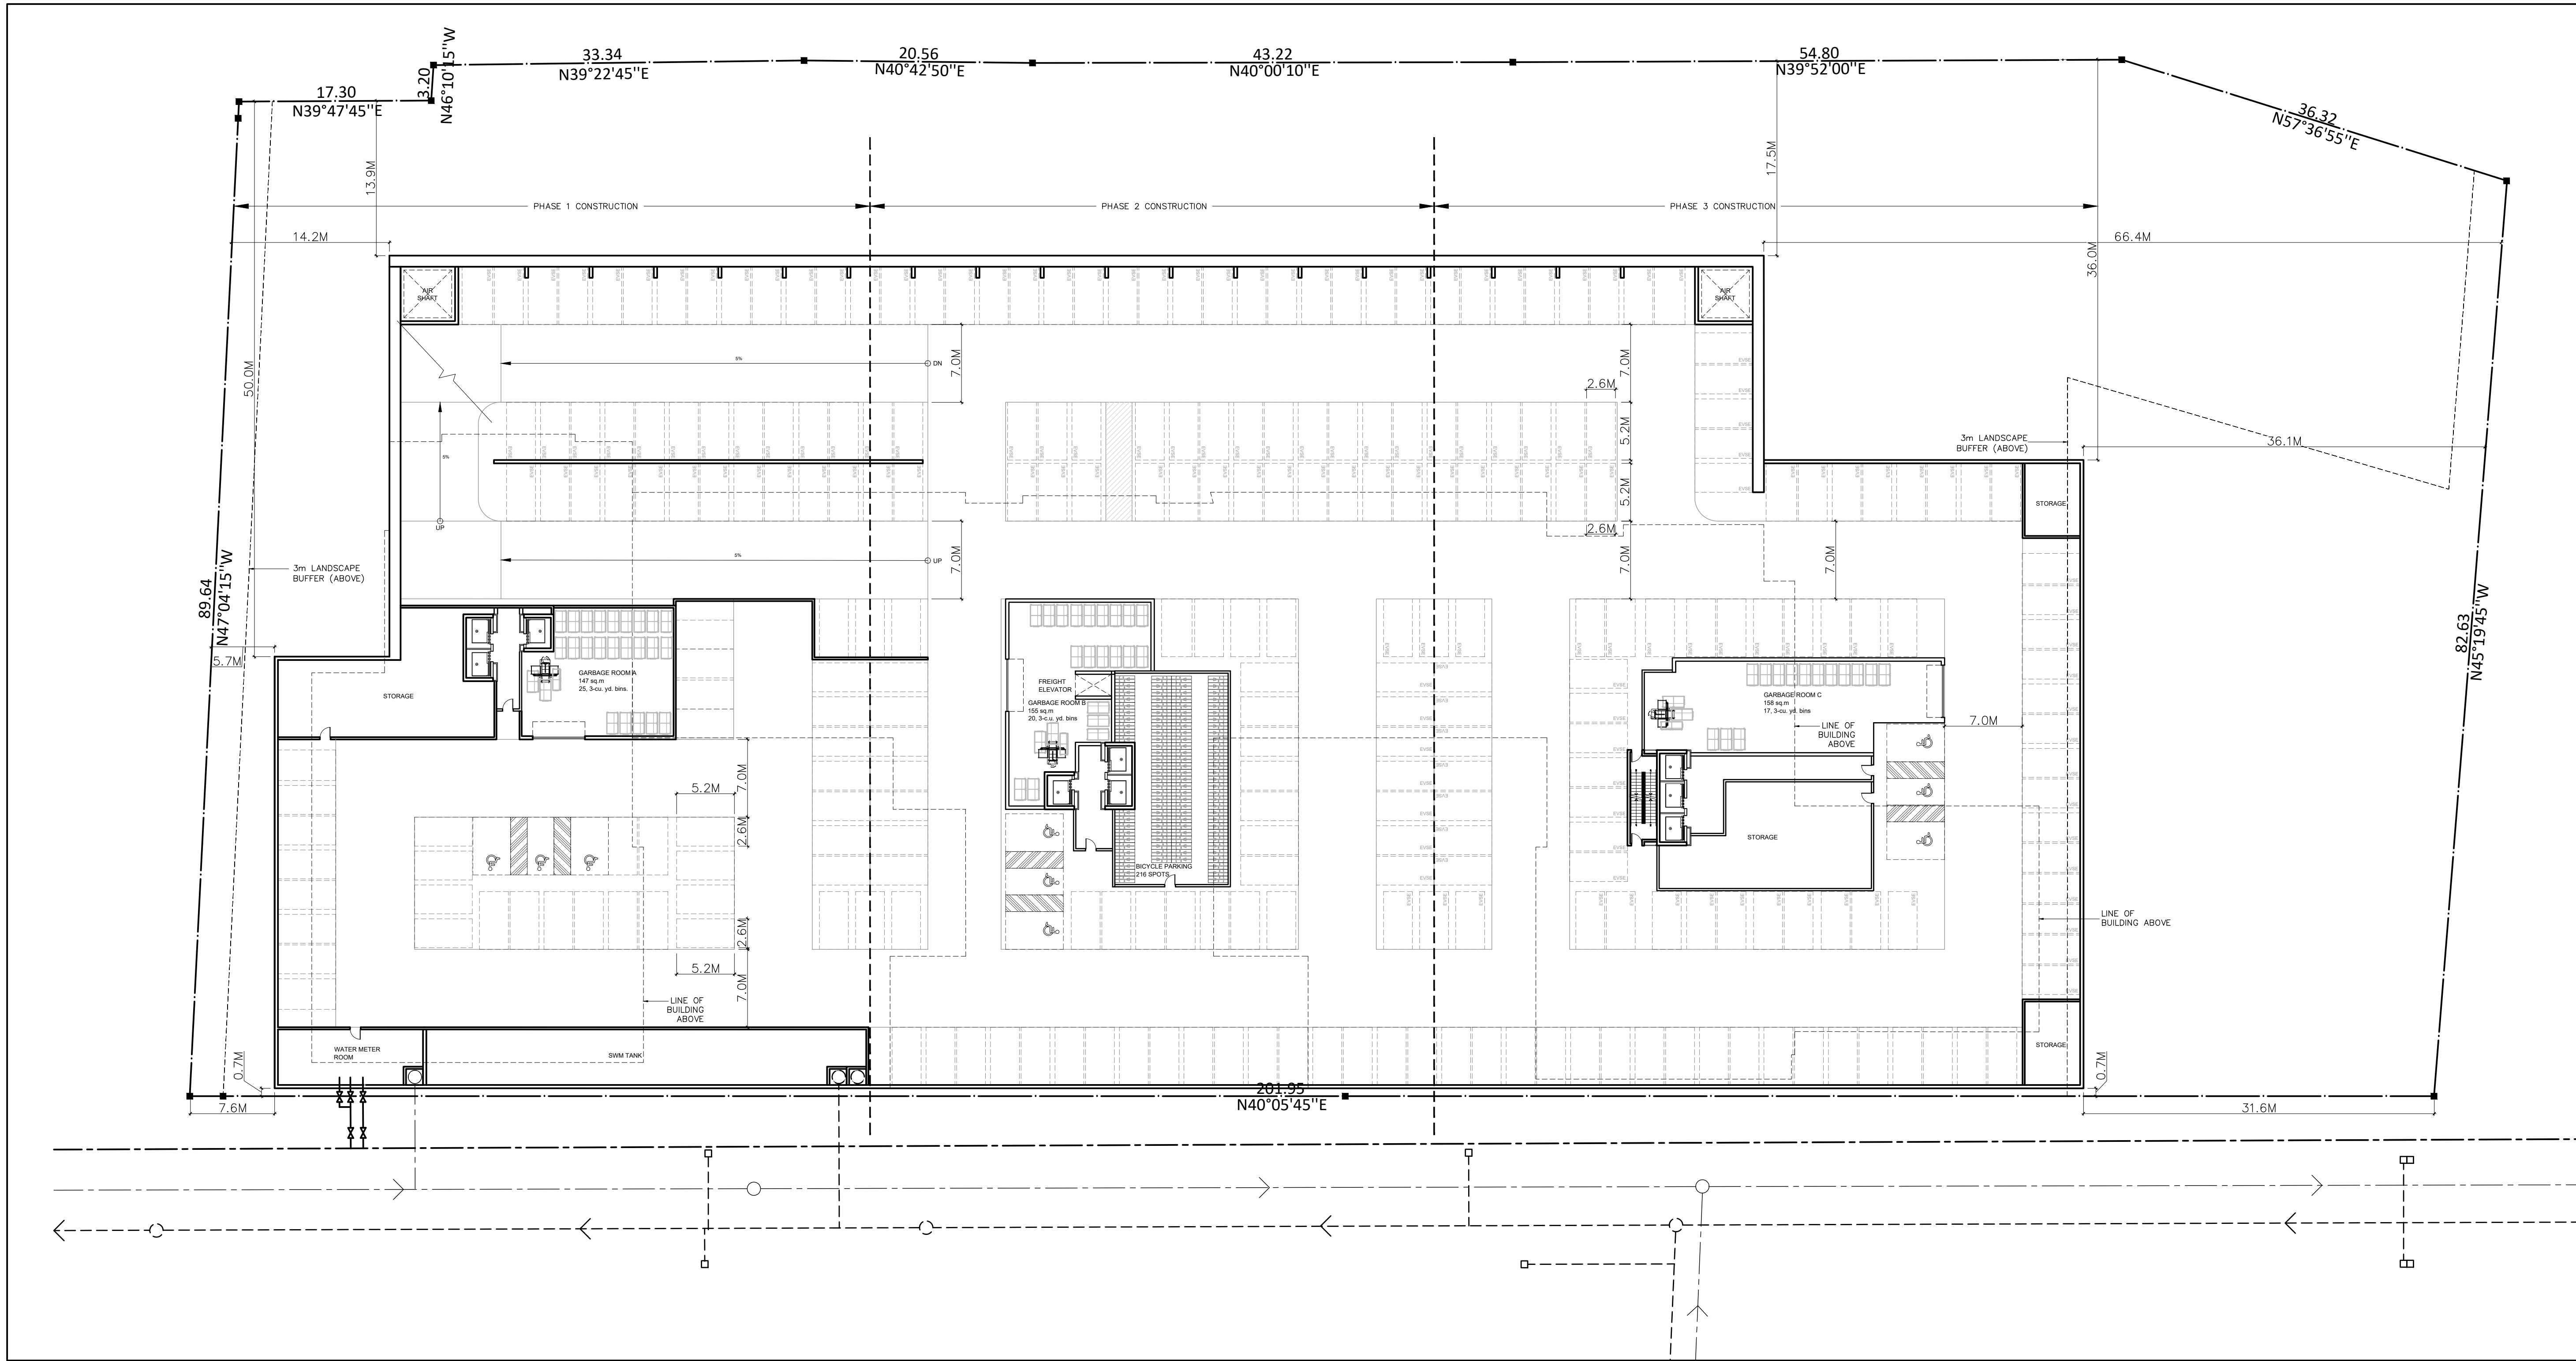

1 PARKING PLAN - P1
Scale: 1:300

CONSULTANTS:		