




M : (416) 779-0880
T : (416) 288-8831
E : ral@lumbao.com
W : www.LUMB AO.com
21 Lebovic Avenue Unit C04, Toronto ON M1L 0J2

SEAL

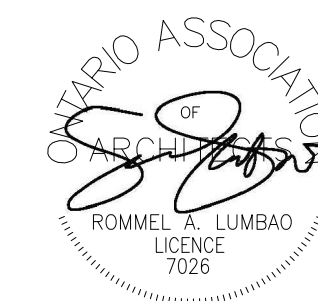

CONSULTANT

All drawings and related documents shall not be reproduced in whole or in a part without written permission from the Architect.

Do not scale drawings

[illegible]

CLIENT

D-STILLWATERS
DEVELOPMENTS INC.
OA BLUEKRESCENT DEV.

Project North

True North

PROJECT TITLE:

Mixed Use Condo Development

51-55 Dundas St.W.,60-78 Agnes St,
Mississauga, ON L5B 1J7

PROJECT NO.

24018

DRAWING ISSUE:

ZBLA/ OPA SUBMISSION

DRAWING TITLE:



SECTIONAL ELEVATION
PART 1

Drawn By	ASA	Scale
Checked By	RL	As Indicated
Plot Date	2025-07-30	

SHE
NO.

A300

REVISION

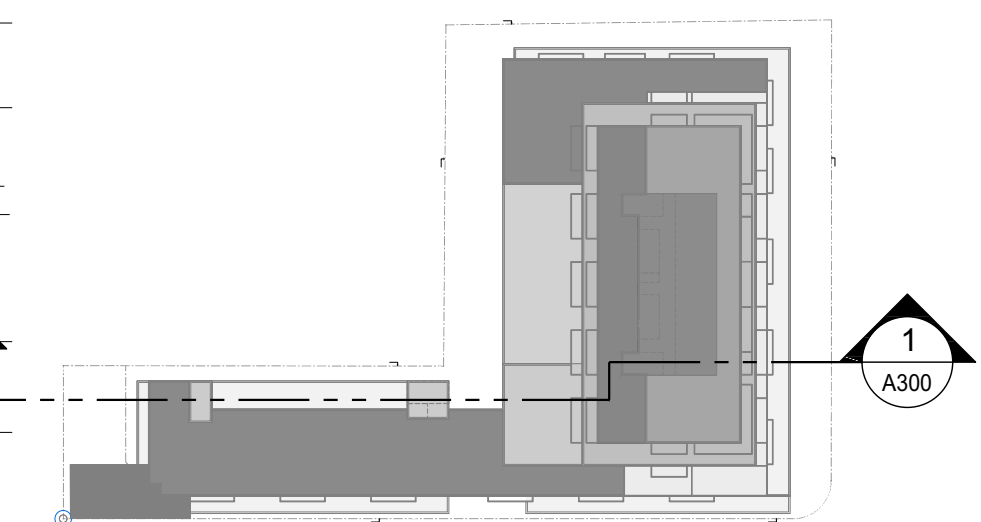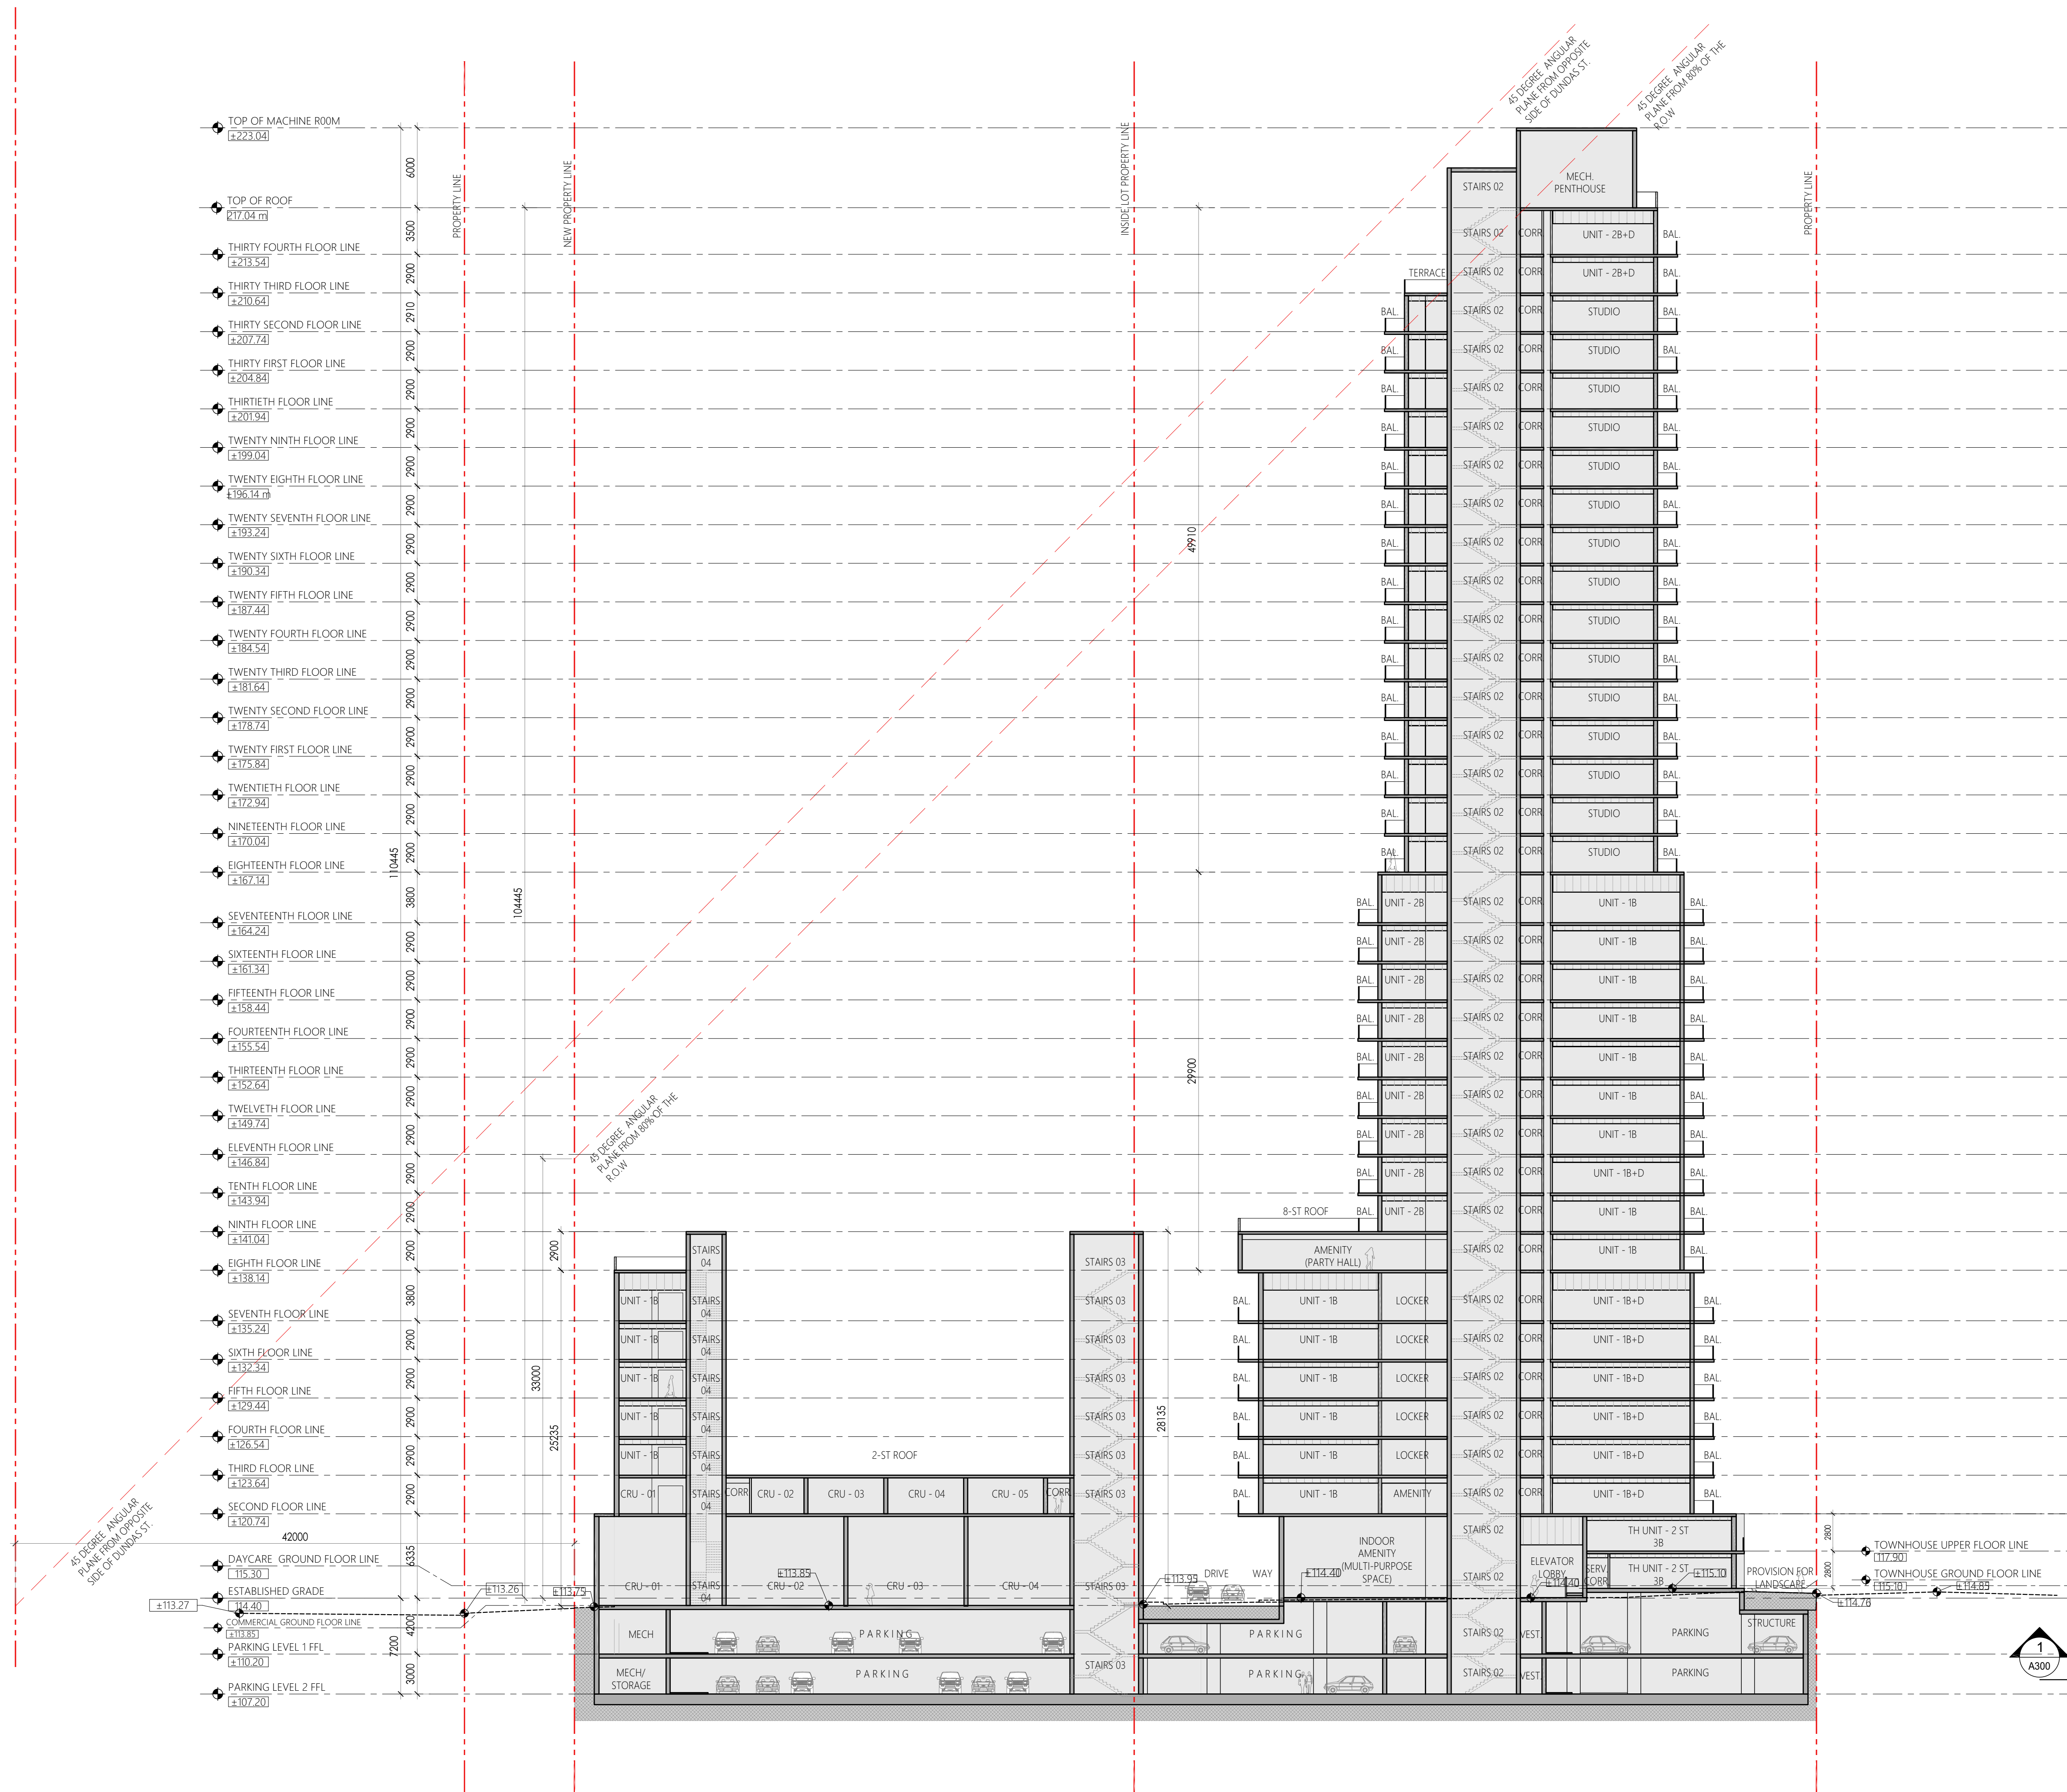

01 SECTIONAL ELEVATION - A

SCALE: 1:250

02 KEY PLAN

300 SCALE: 1:1000