


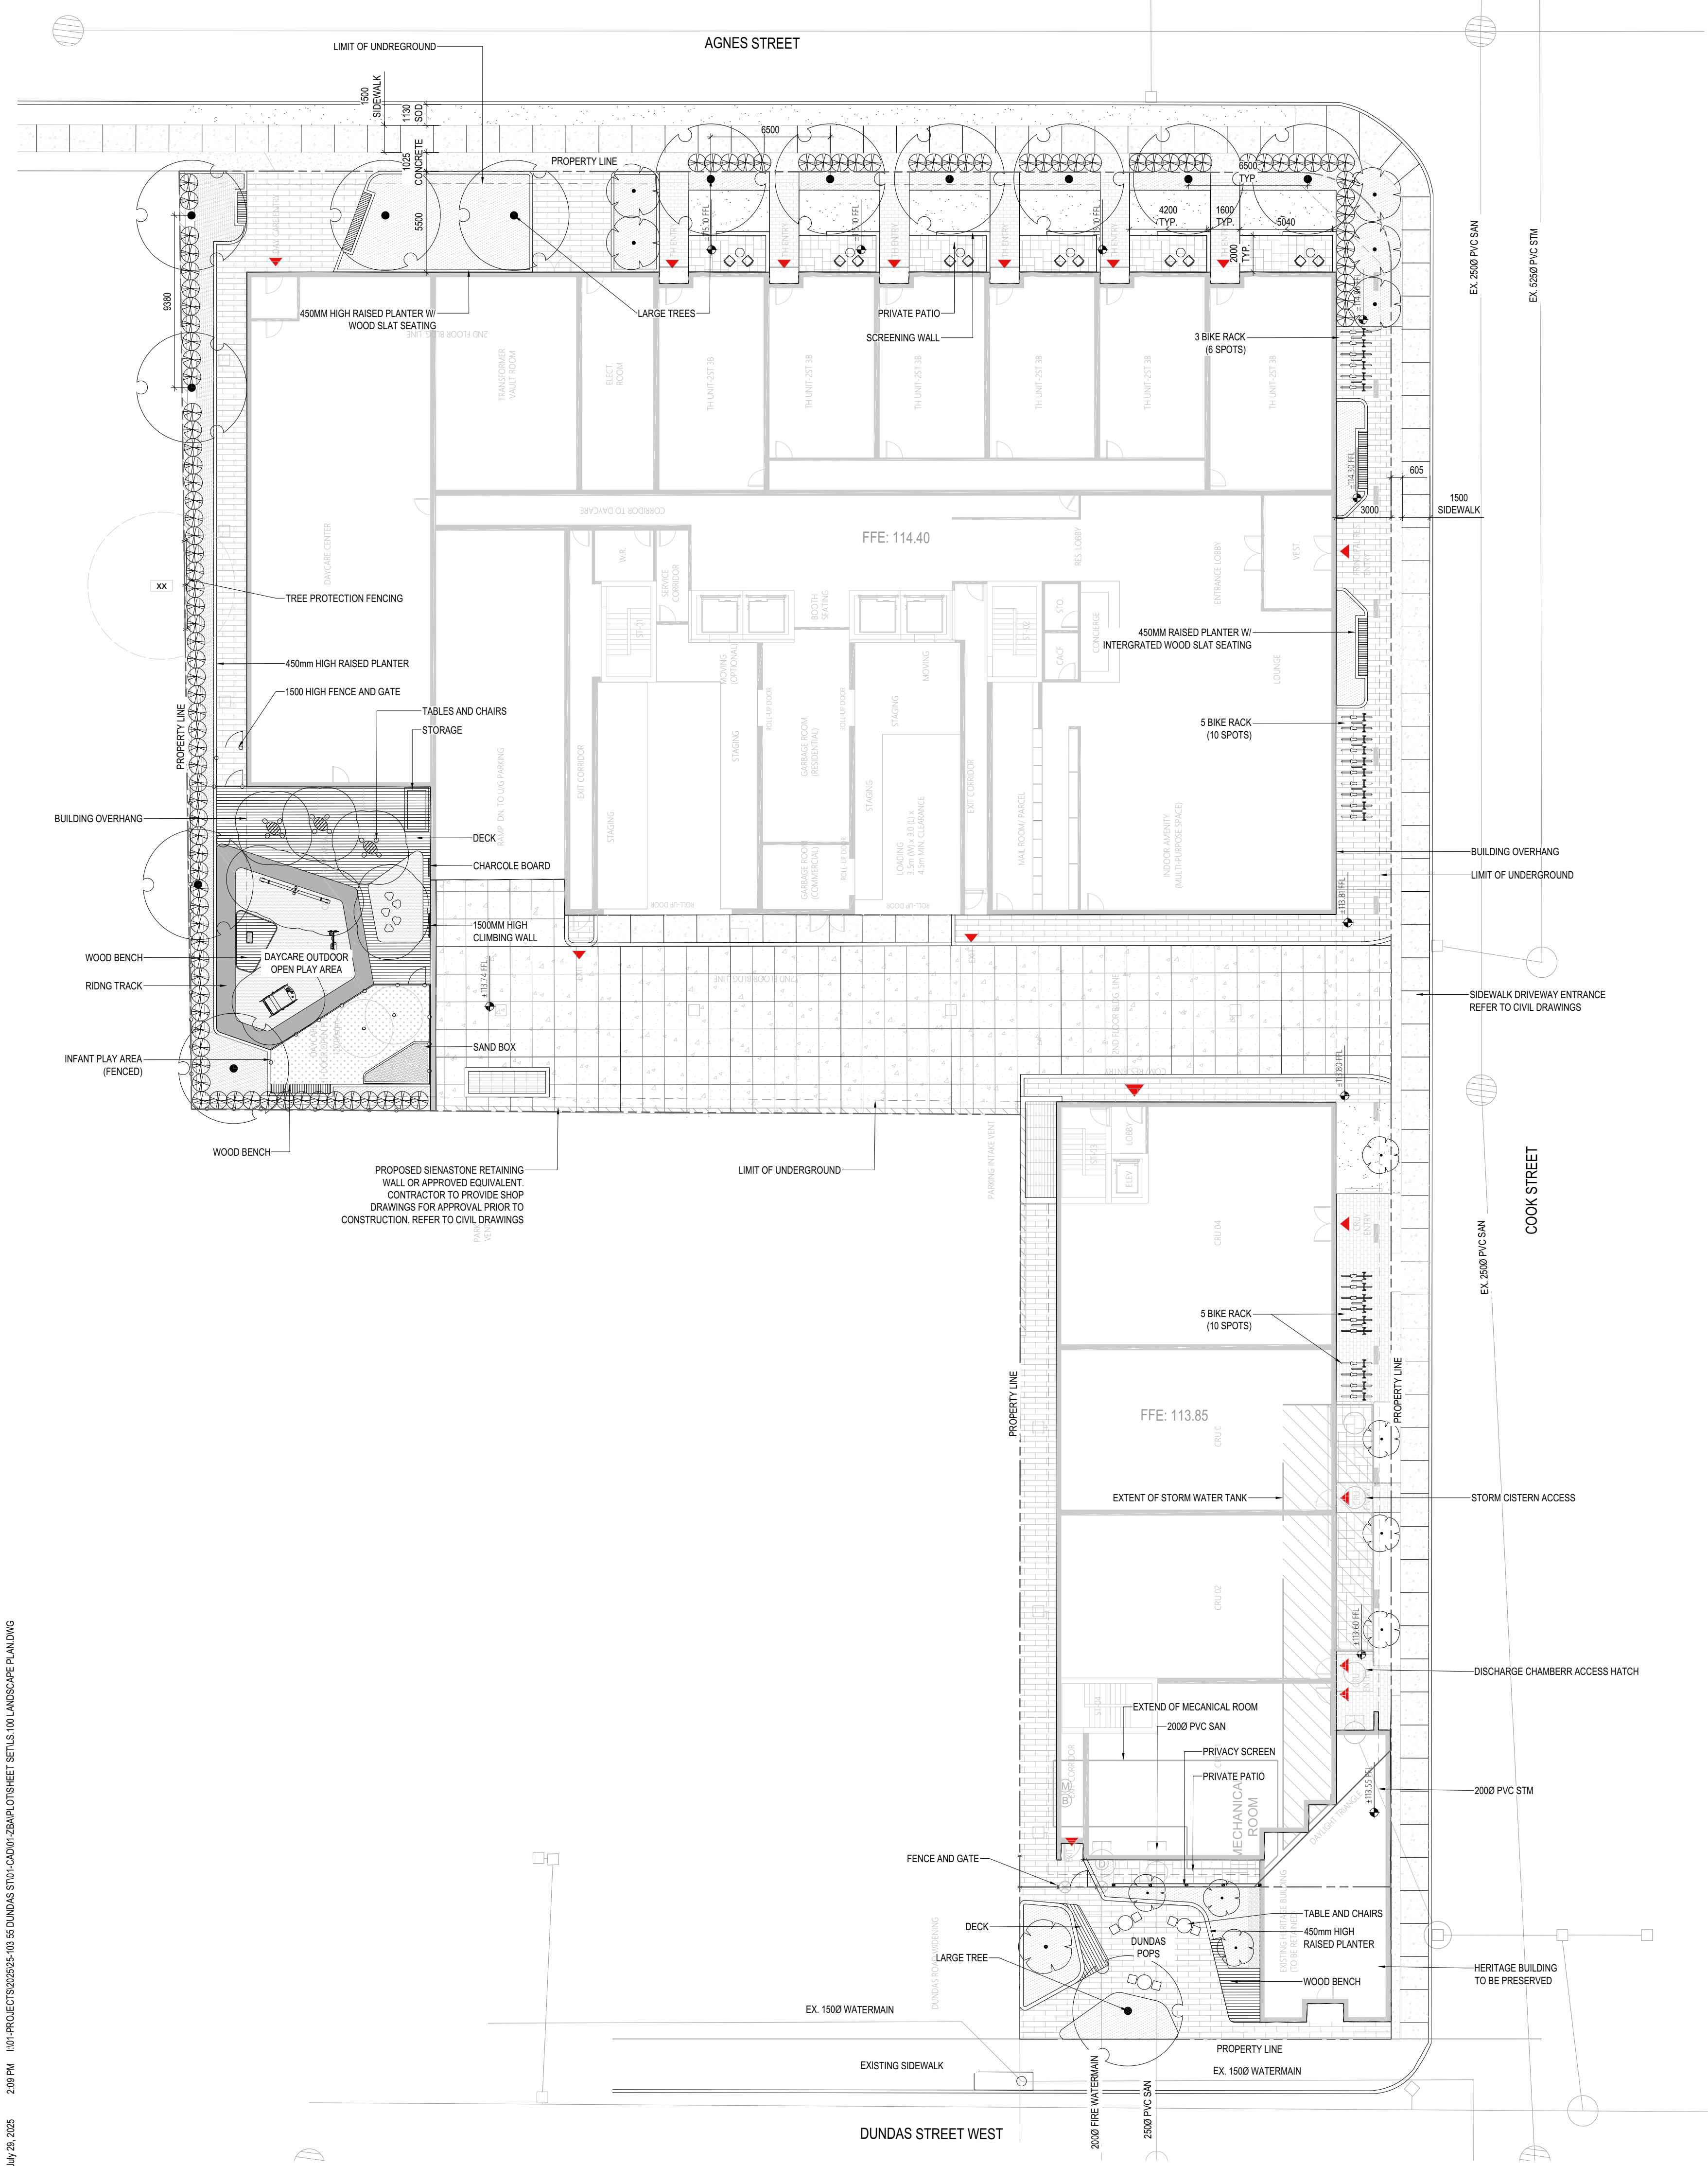

PLANT LIST			
PLANT NAME	NATIVE	DROUGHT TOLERANT	POLLINATOR
TREES			
Celtis occidentalis <i>Common hackberry</i>	YES	YES	YES
Acer saccharinum <i>Silver maple</i>	YES		
Amelanchier laevis <i>Allegheny serviceberry</i>	YES	YES	YES
SHRUBS			
Ceanothus americanus <i>New Jersey tea</i>	YES	YES	YES
Diervilla lonicera <i>Bush Honeysuckle</i>	YES	YES	YES
Spiraea alba <i>Japanese white spirea</i>			YES
Ribes alpinum <i>Alpine currant</i>	YES	YES	YES
Rosa blanda <i>Smooth rose</i>	YES	YES	YES
PERENNIALS			
Aster novae-angliae <i>New england aster</i>	YES		YES
Asclepias syriaca <i>Common milkweed</i>	YES	YES	YES
Lavandula angustifolia <i>English lavender</i>		YES	YES
Penstemon digitalis <i>Smooth beard tongue</i>		YES	YES
Verbena stricta <i>Hoary vervain</i>	YES	YES	YES
Echinops ritro 'Veitch's Blue' <i>Small globe thistle</i>		YES	YES

- LEGEND
- CONCRETE PAVING
SRI > 29
 - UNIT PAVING
SRI > 29
 - UNIT PAVING
SRI > 29
 - UNIT PAVING
SRI > 29
 - DECK
 - RUBBER SURFACE
 - MULCH
 - SAND
 - PLANTING
 - TREES
 - SOD
 - 1.2 M FENCE / GATE
 - PRIVACY SCREEN
 - TREE TO REMAIN
 - REQUIRED TREE PROTECTION FENCING
 - PROPERTY LINE

Landscape Architect

STUDIO **tla**
20 Champlain Blvd. Suite 102 - Toronto ON - M3H 2Z1
(416) 638-4911 - info@studiotla.ca - studiotla.ca

MIXED-USE DEVELOPMENT

51-55 DUNDAS ST W AND 60-78 ANGES ST

Project Number
25-103


Client
D-STILLWATERS DEVELOPMENTS INC. OA
BLUEKRESCENT DEV.
1629 STILLRIVER CRES
MISSISSAUGA ONTARIO L5M 3X2

Consultant
ARCHITECT
RA LUMBAGO ARCHITECTS INC.
TEL: 416.288.8631
CIVIL ENGINEER
ENVISION CONSULTANT LTD.
TEL: 905.677.0202

Revisions

1 ISSUED FOR ZBA 2025-07-29 GF

Stamp

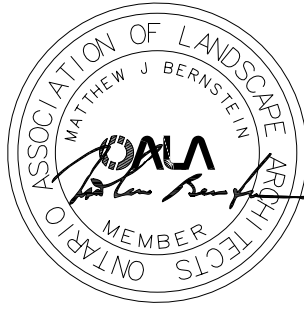

Key map




Scale

0 1M 5M 10M
1:200

Phase

ZBA PHASE

North

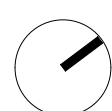

Drawing Name

LANDSCAPE PLAN

Sheet Number

NOT FOR CONSTRUCTION

LS.100

© STUDIO tla