



LEGEND

- Easement Line
- Tree Protection Hoarding
- 1.5m High Black Vinyl Chain Link Fence as per City of Mississauga standard detail
- Concrete Seatwall
- Concrete Paving
- Proposed Play Surface TBD
- 150mm min. topsoil, fine grade, and sod
- 150mm min. topsoil, fine grade, and CVC naturalized seed mix
- Proposed Shrub & Perennial Planting TBD
- Existing Deciduous Tree to remain
- Proposed Deciduous Tree
- Proposed Small Ornamental Tree or Multi-stem Shrub
- Proposed Evergreen Tree
- Picnic Table
- Bench
- Games Table / Cluster Seating
- Armour Stone

KEY MAP

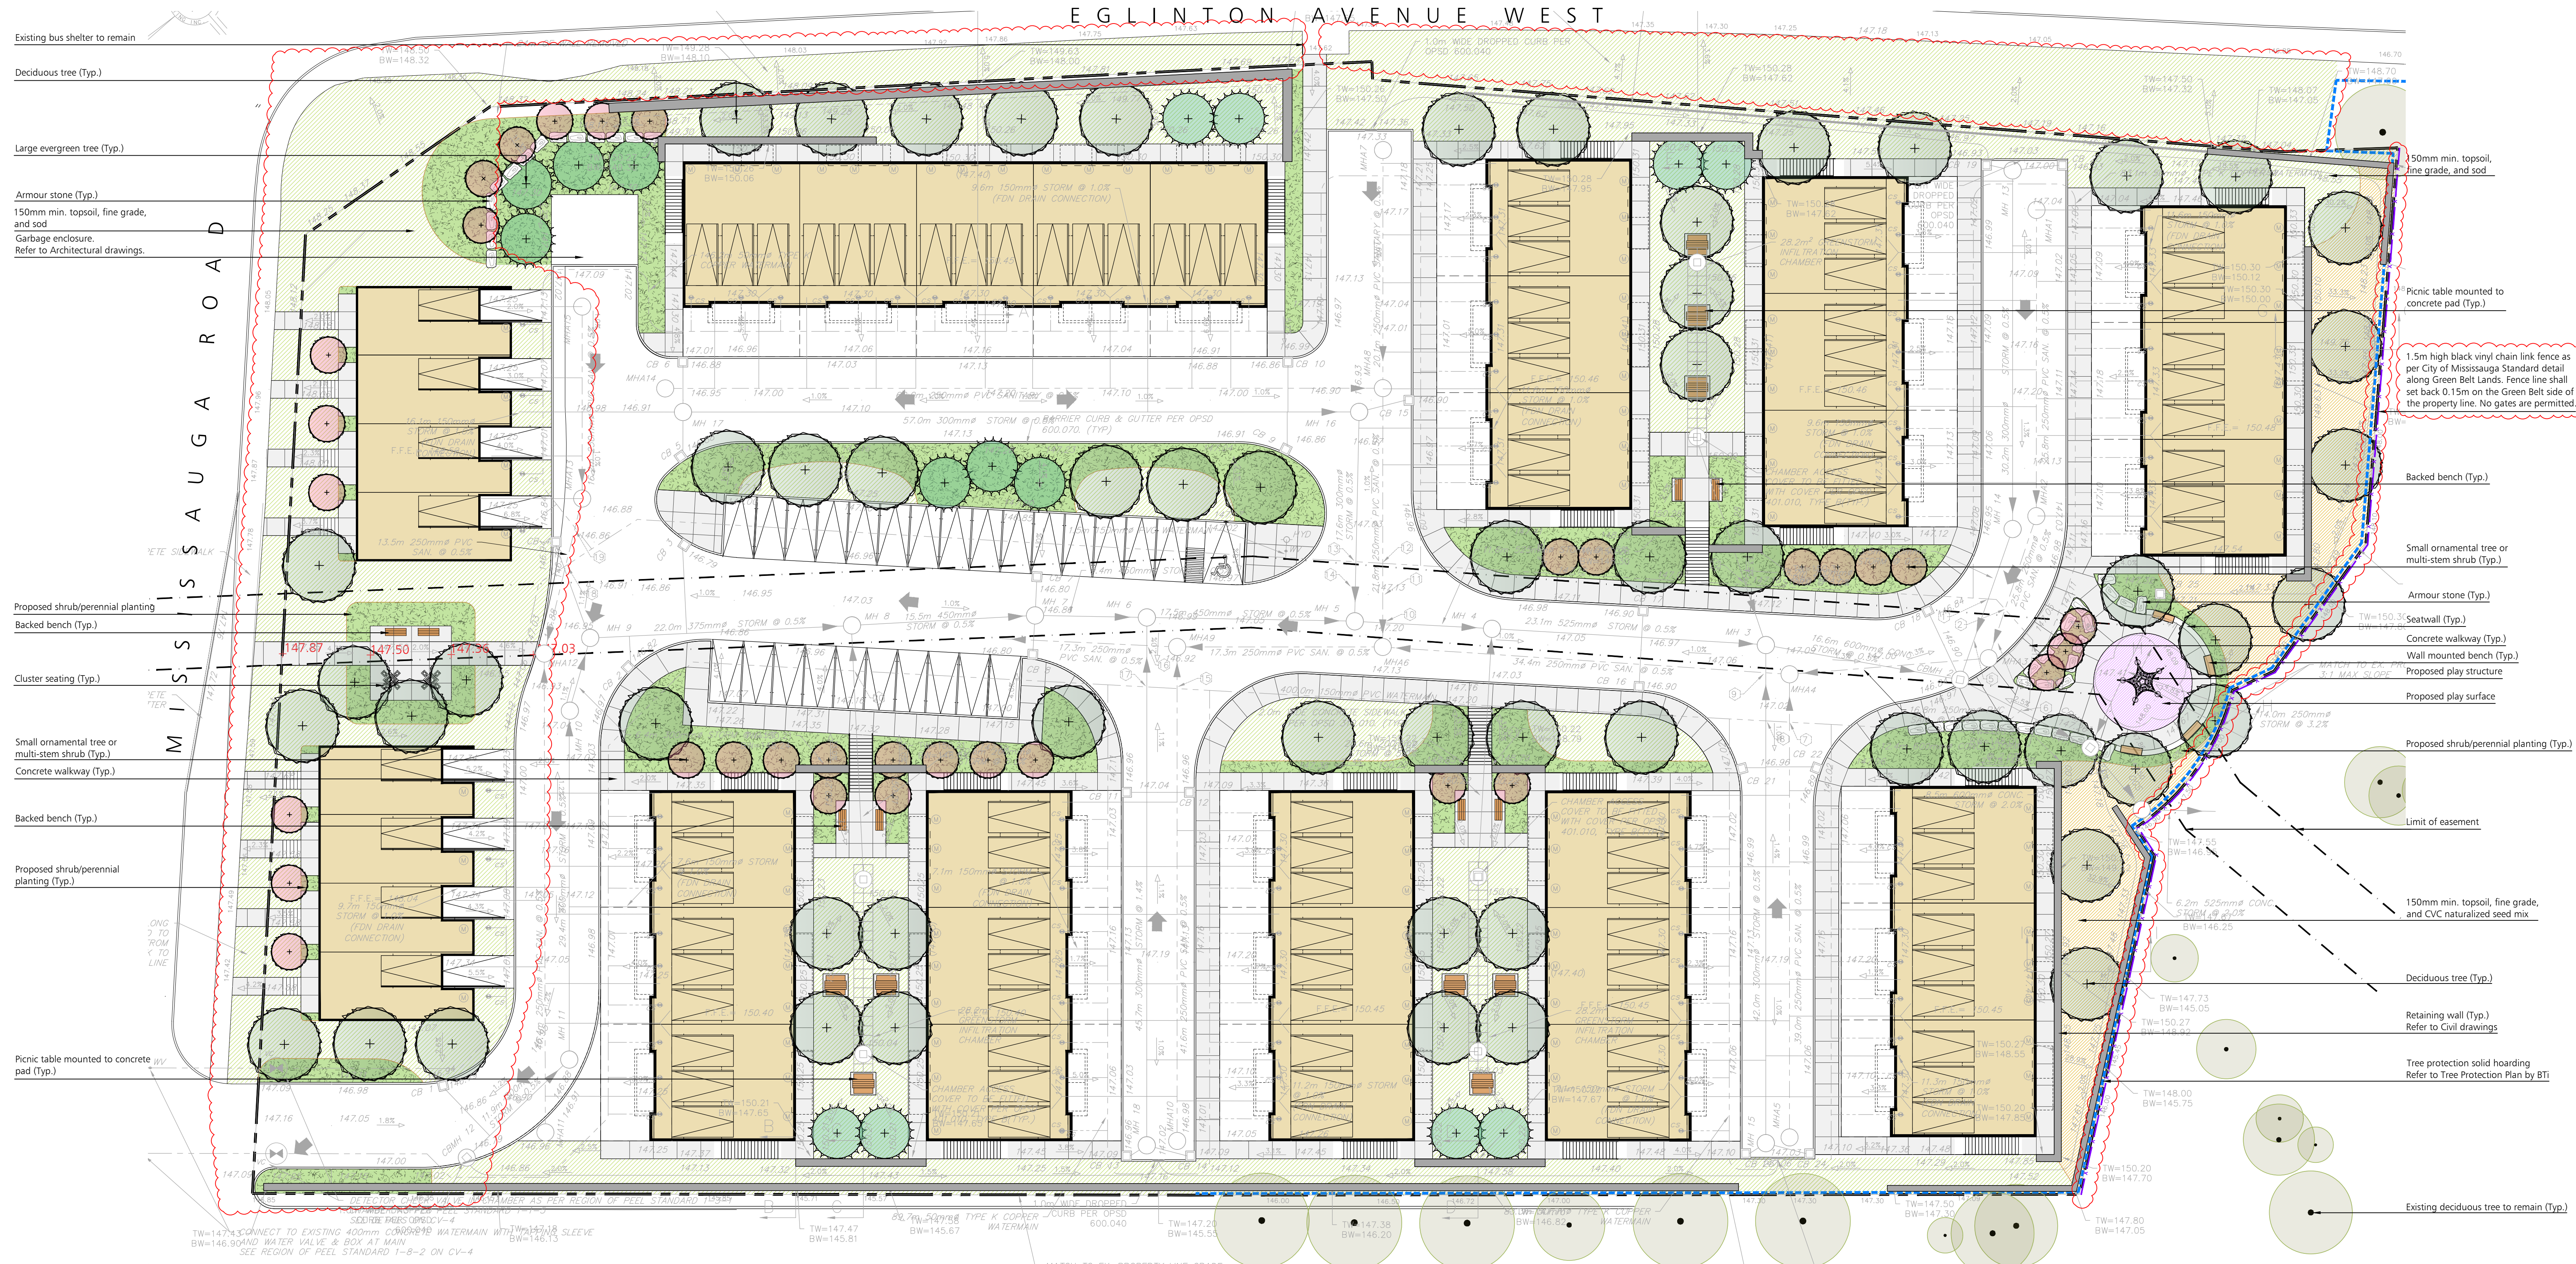

# SK1 THORNY BRAE RESIDENTIAL LANDSCAPE CONCEPT PLAN

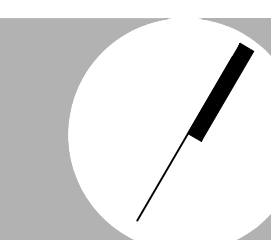

October 15, 2025  
Scale 1:250 (24"x36" Sheet)  
BTI-1767



Landscape Architecture | Site Design