


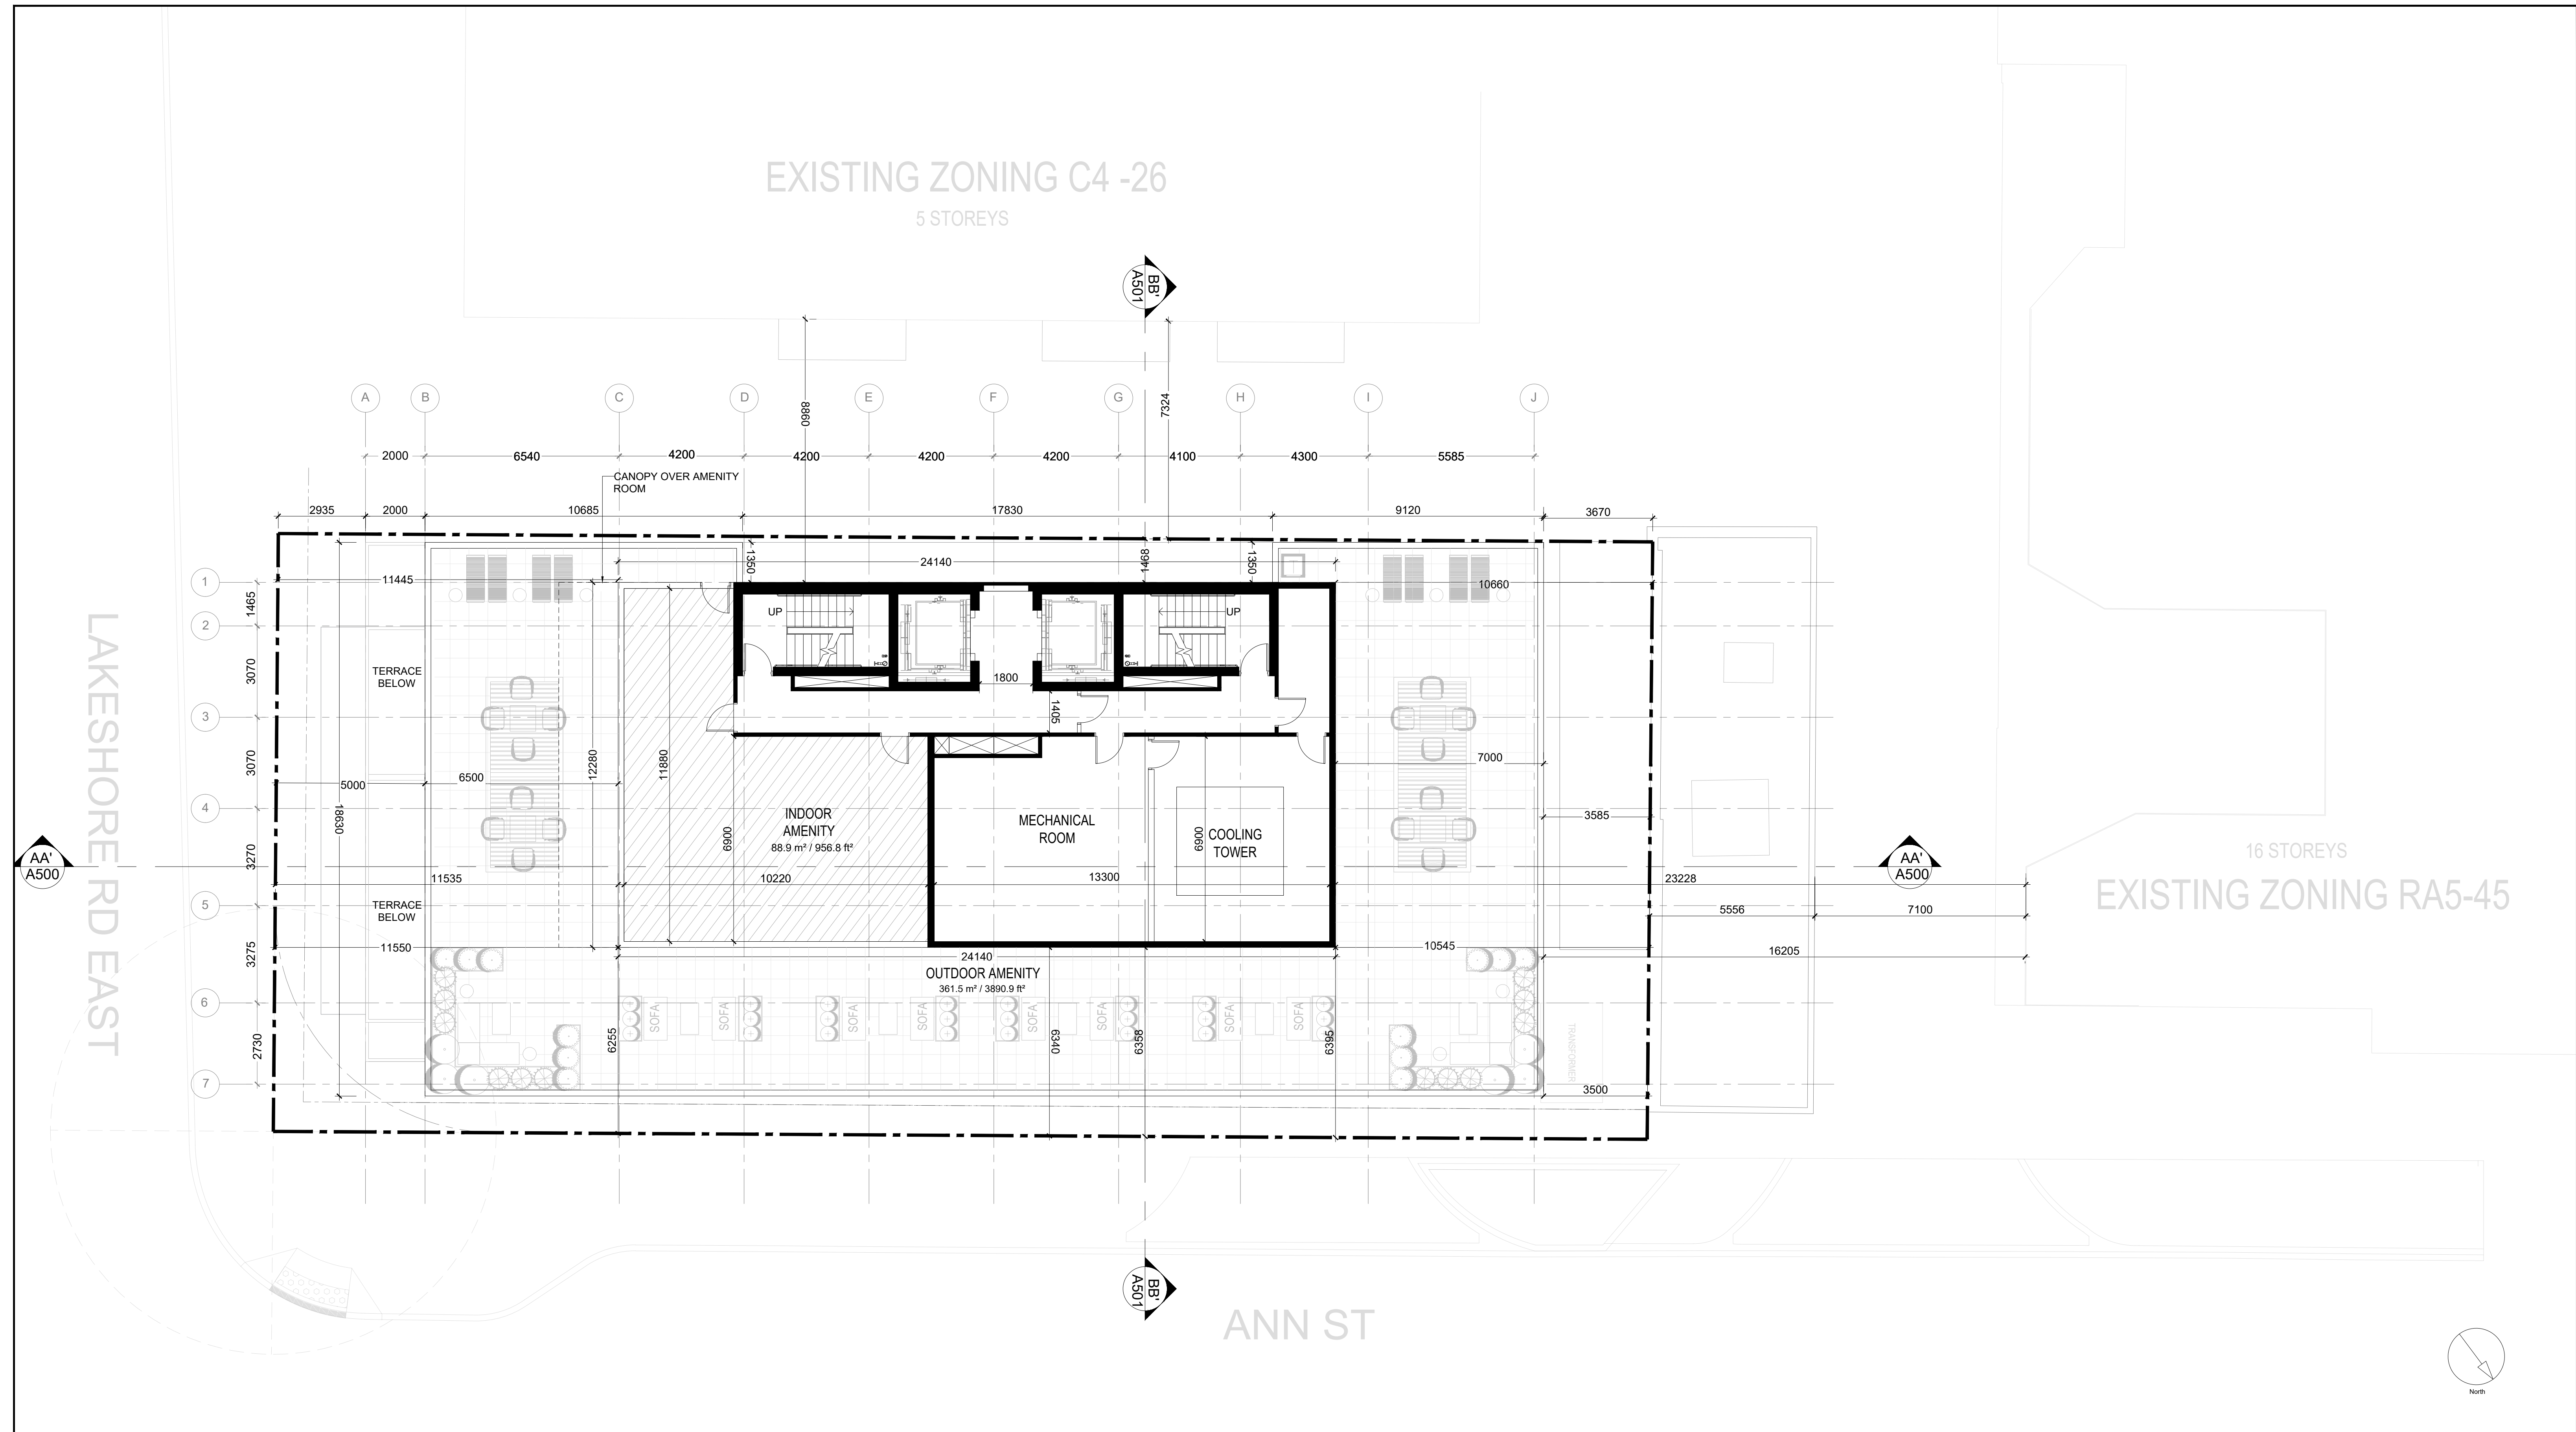

CLIENT 128 LAKESHORE DEVELOPMENT INC.	COPYRIGHT This drawing has been prepared solely for the intended use, thus any reproduction or distribution for any purpose other than authorized by Arcadis is forbidden. Written dimensions shall have precedence over scaled dimensions. Contractors shall verify and be responsible for all dimensions and conditions on the job, and Arcadis shall be informed of any variations from the dimensions and conditions shown on the drawing. Shop drawings shall be submitted to Arcadis for general conformance before proceeding with fabrication. Arcadis Architects (Canada) Inc.	ISSUES <table><thead><tr><th>No.</th><th>DESCRIPTION</th><th>DATE</th></tr></thead><tbody><tr><td>1</td><td>ZBA SUBMISSION 1</td><td>2021/12/10</td></tr><tr><td>2</td><td>SETTLEMENT PACKAGE</td><td>2023/09/05</td></tr><tr><td>3</td><td>ZBA SUBMISSION 2</td><td>2025/08/13</td></tr><tr><td>4</td><td>REZONING SUBMISSION 3</td><td>2025/10/24</td></tr></tbody></table>	No.	DESCRIPTION	DATE	1	ZBA SUBMISSION 1	2021/12/10	2	SETTLEMENT PACKAGE	2023/09/05	3	ZBA SUBMISSION 2	2025/08/13	4	REZONING SUBMISSION 3	2025/10/24	SEAL 	PROJECT 128 LAKESHORE EAST	 55 St. Clair Avenue West, Toronto, ON M4V 2Y7, Canada tel 416 596 1930 www.arcadis.com
	No.	DESCRIPTION	DATE																	
	1	ZBA SUBMISSION 1	2021/12/10																	
	2	SETTLEMENT PACKAGE	2023/09/05																	
3	ZBA SUBMISSION 2	2025/08/13																		
4	REZONING SUBMISSION 3	2025/10/24																		
KEY PLAN 		PROJECT NO: 132973	SHEET TITLE LEVEL 9 / MPH																	
		DRAWN BY: SCALE: 1:100	CHECKED BY: APPROVED BY:																	

SCALE CHECK
1"=10m