


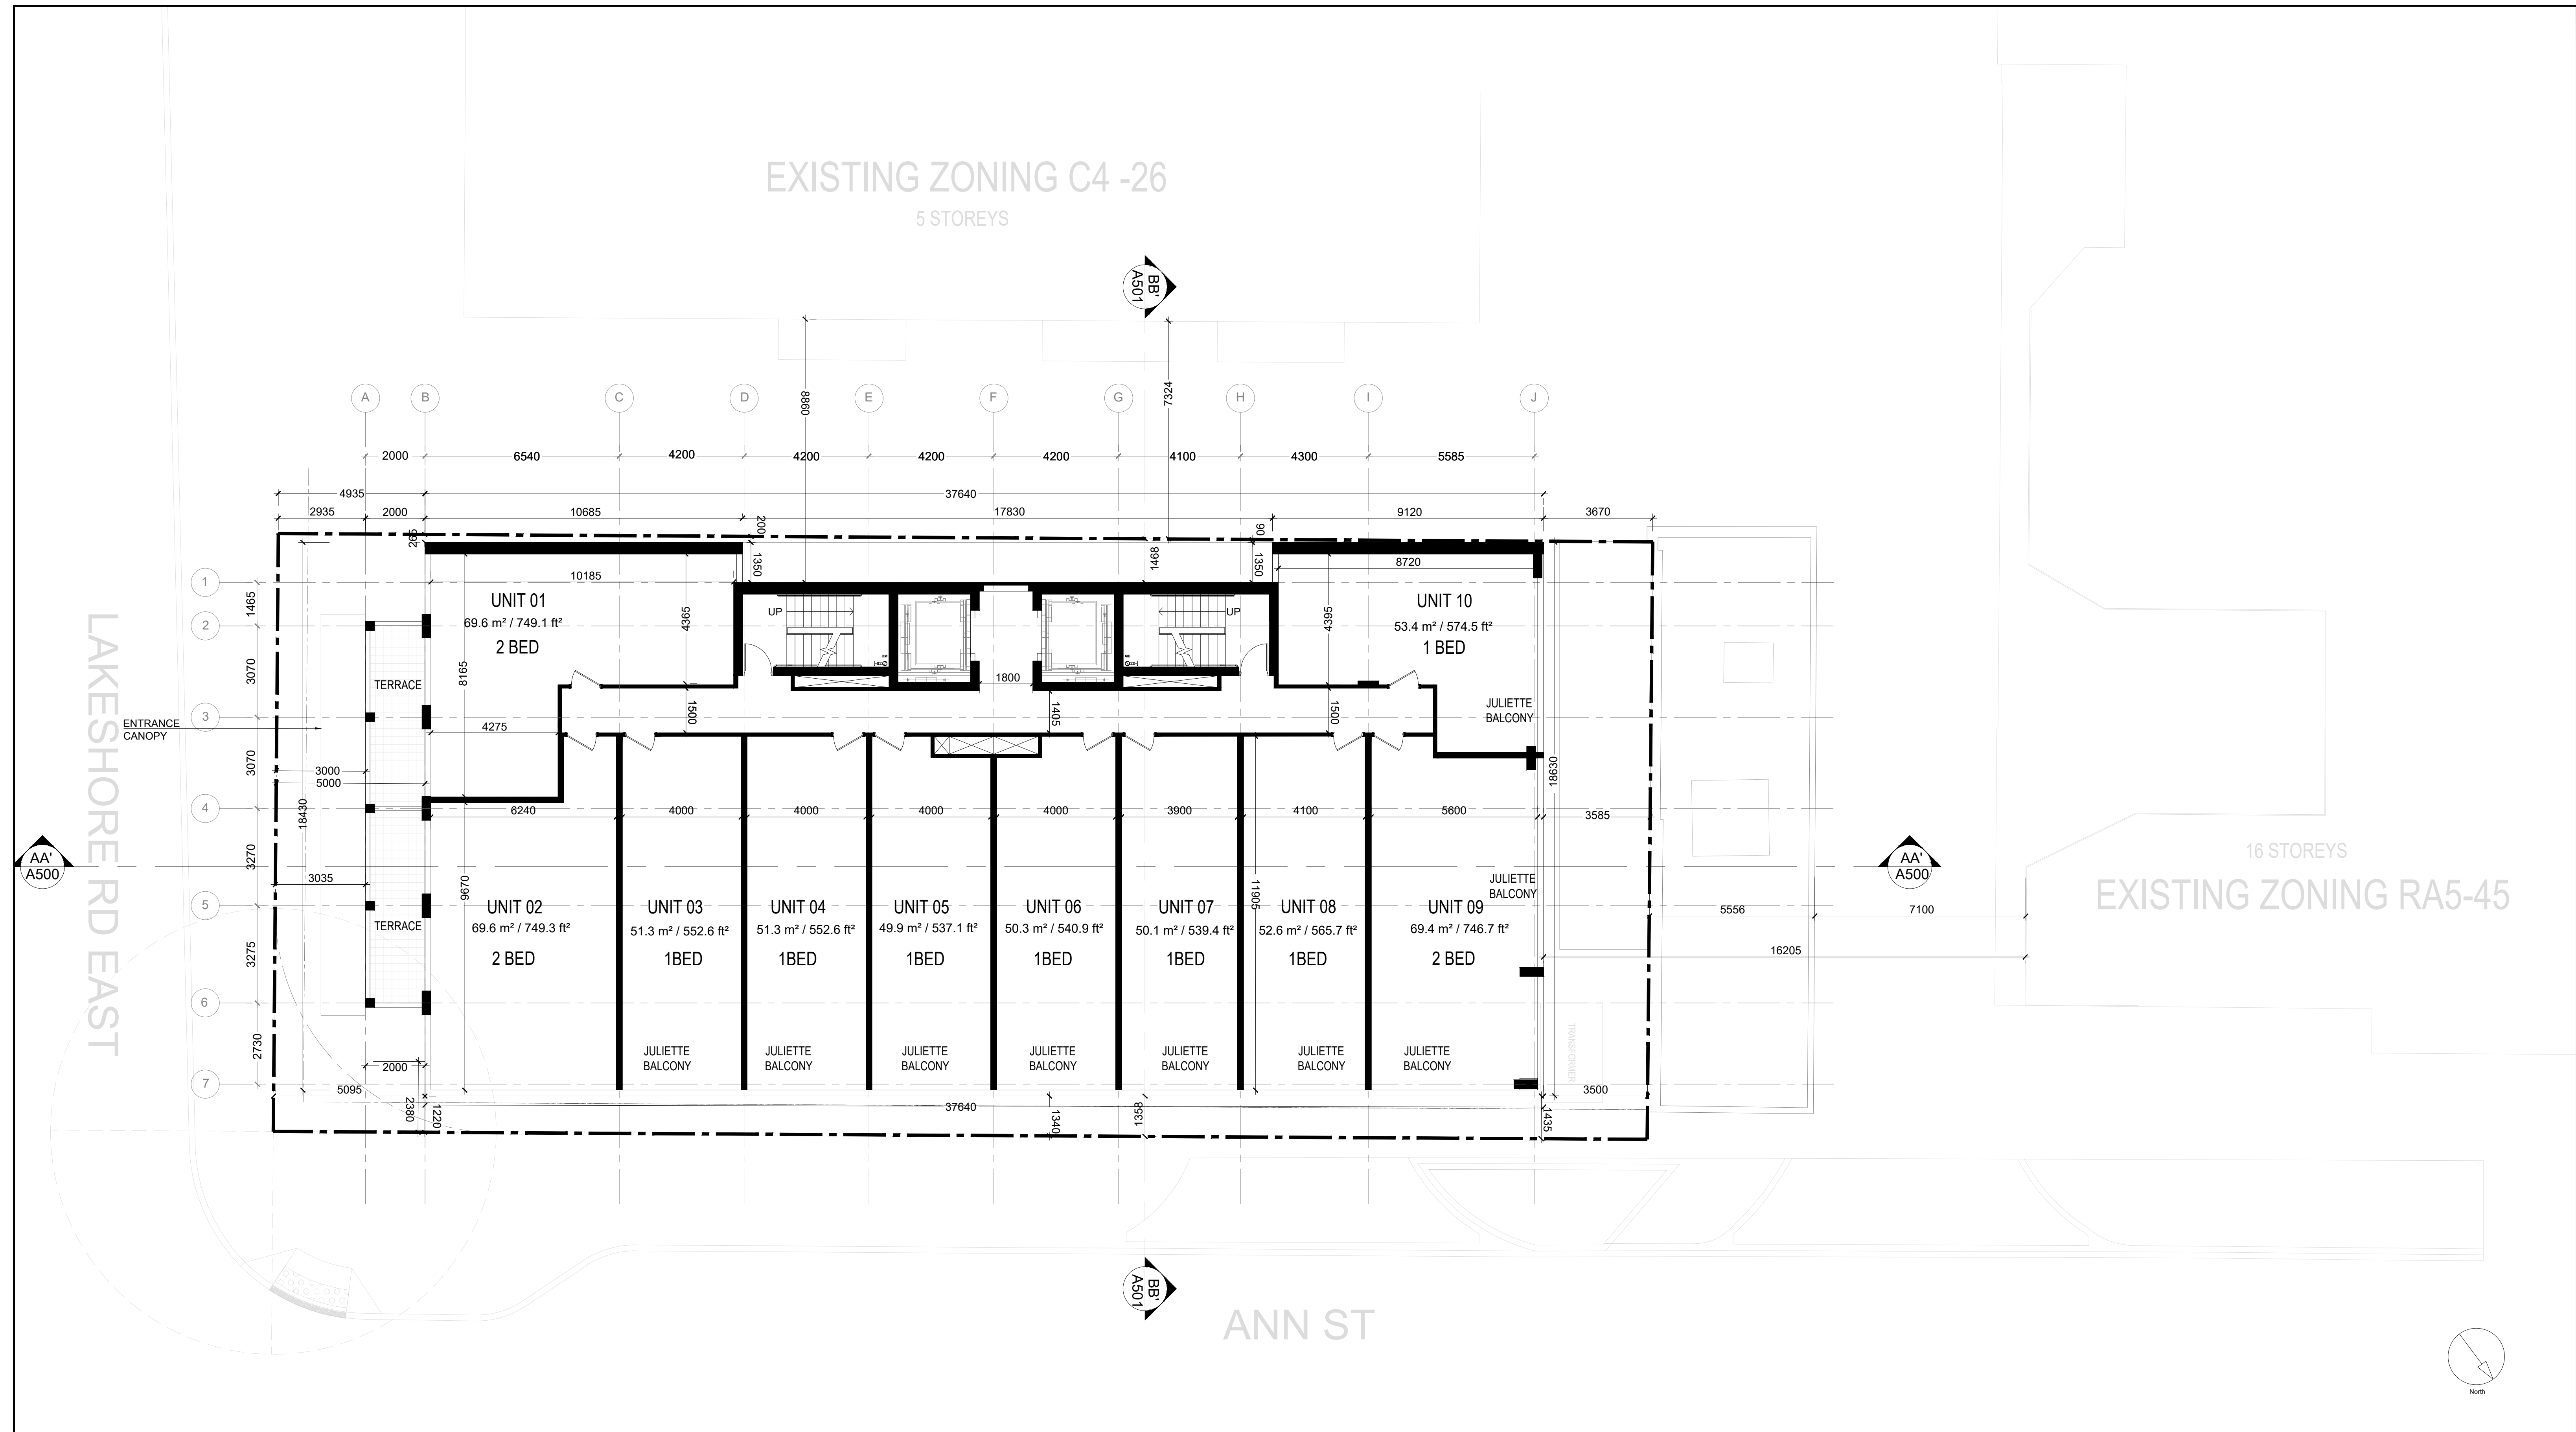

CLIENT

128 LAKESHORE DEVELOPMENT INC.

COPYRIGHT

This drawing has been prepared solely for the intended use, thus any reproduction or distribution for any purpose other than authorized by Arcadis is forbidden. Written dimensions shall have precedence over scaled dimensions. Contractors shall verify and be responsible for all dimensions and conditions on the job, and Arcadis shall be informed of any variations from the dimensions and conditions shown on the drawing. Shop drawings shall be submitted to Arcadis for general conformance before proceeding with fabrication.

Arcadis Architects (Canada) Inc.

KEY PLAN

ISSUES

No.	DESCRIPTION	DATE
1	ZBA SUBMISSION 1	2021/12/10
2	SETTLEMENT PACKAGE	2023/09/05
3	ZBA SUBMISSION 2	2025/08/13
4	REZONING SUBMISSION 3	2025/10/24

SEAL

PROJECT

128 LAKESHORE EAST

PROJECT NO:
132973

DRAWN BY:
CHECKED BY:

SCALE:
1:100

APPROVED BY:

ARCADIS

55 St. Clair Avenue West,
Toronto, ON M4V 2Y7, Canada
tel 416 596 1930
www.arcadis.com

SHEET TITLE

LEVEL 3-8

SHEET NUMBER

A204

ISSUE