


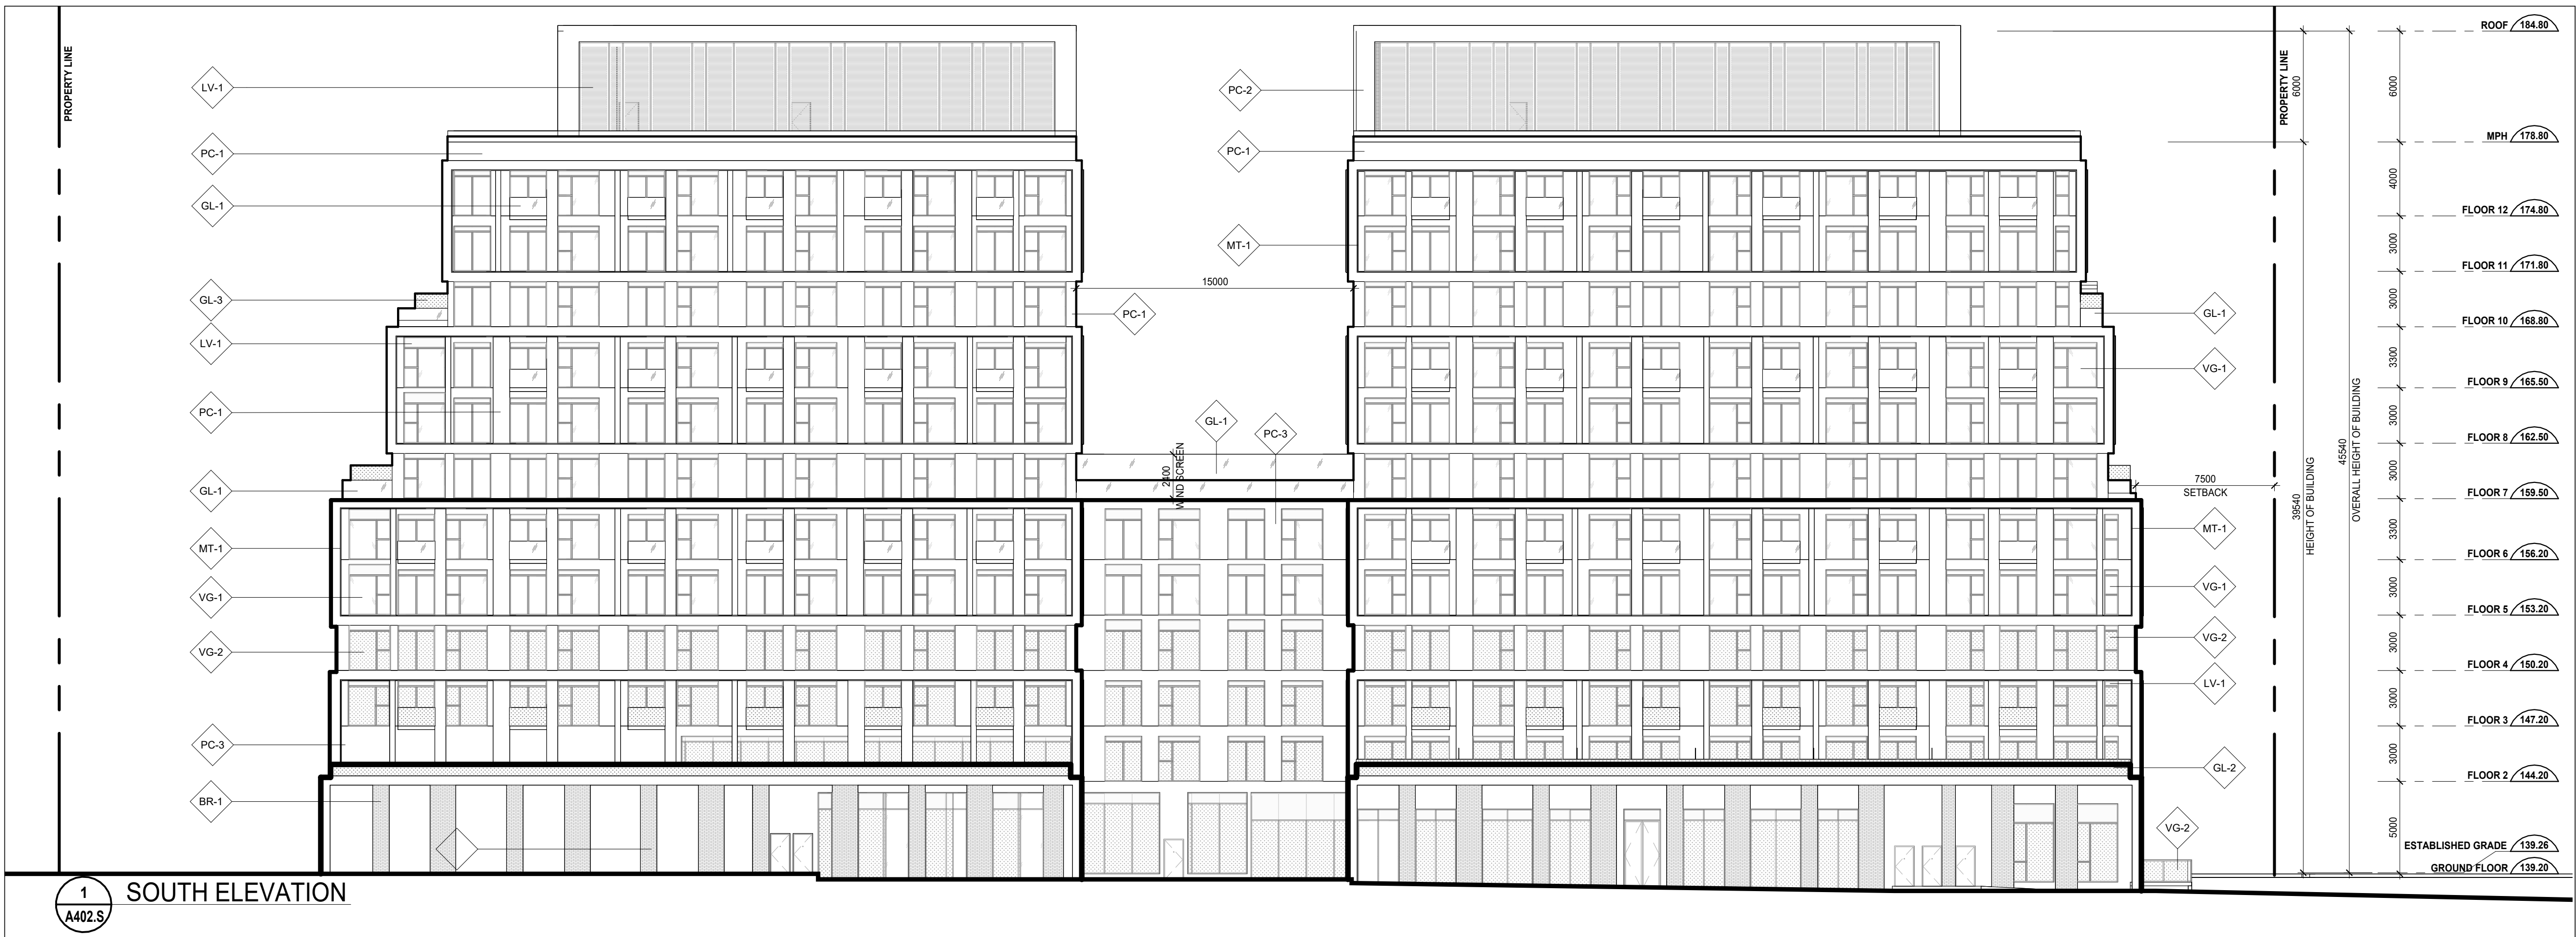

LEGEND:


- BR-1 BRICK EMBEDDED PRECAST PANEL
- PC-1 DARK GREY PRECAST PANEL
- PC-2 WHITE PRECAST PANEL
- PC-3 LIGHT GREY PRECAST PANEL
- MT-1 RED PROJECTING METAL PANEL
- VG-1 RESIDENTIAL VISION GLASS
- VG-2 RESIDENTIAL VISION GLASS WITH BIRD FRIENDLY FRIT PATTERN
- GL-1 RAILING GLASS
- GL-2 RAILING GLASS WITH BIRD FRIENDLY FRIT PATTERN
- GL-3 PRIVACY SCREEN GLASS
- LV-1 GREY LOUVER

Date No. Description

REVISION RECORD

2025-10-16	Issued for ZBA Resubmission/SPA
2025-02-25	Issued for ZBA/SPA

ISSUE RECORD

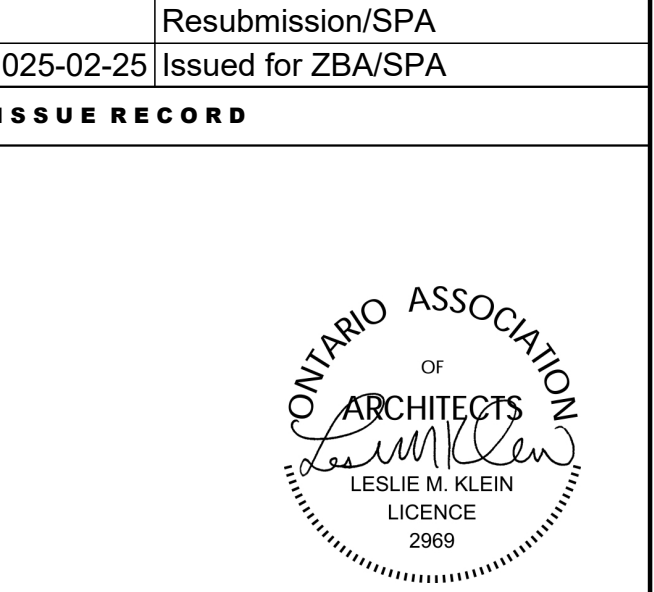

BDP.
Quadrangle

Quadrangle Architects Limited
The Well, 8 Spadina Avenue, Suite 2100, Toronto, ON M5V 0S8
t 416 598 1240 www.bdpquadrangle.com

1470 Williamsport Drive
Mississauga, ON
for
1470 Williamsport Holdings Inc.

23057 1 : 200 SJ AB
PROJECT SCALE DRAWN REVIEWED

North & South Building
Elevations

A402.S

Note: This drawing is the property of the Architect and may not be reproduced or used without the expressed consent of the Architect. The Contractor is responsible for checking and verifying all levels and dimensions and shall report all discrepancies to the Architect and obtain clarification prior to commencing work.