


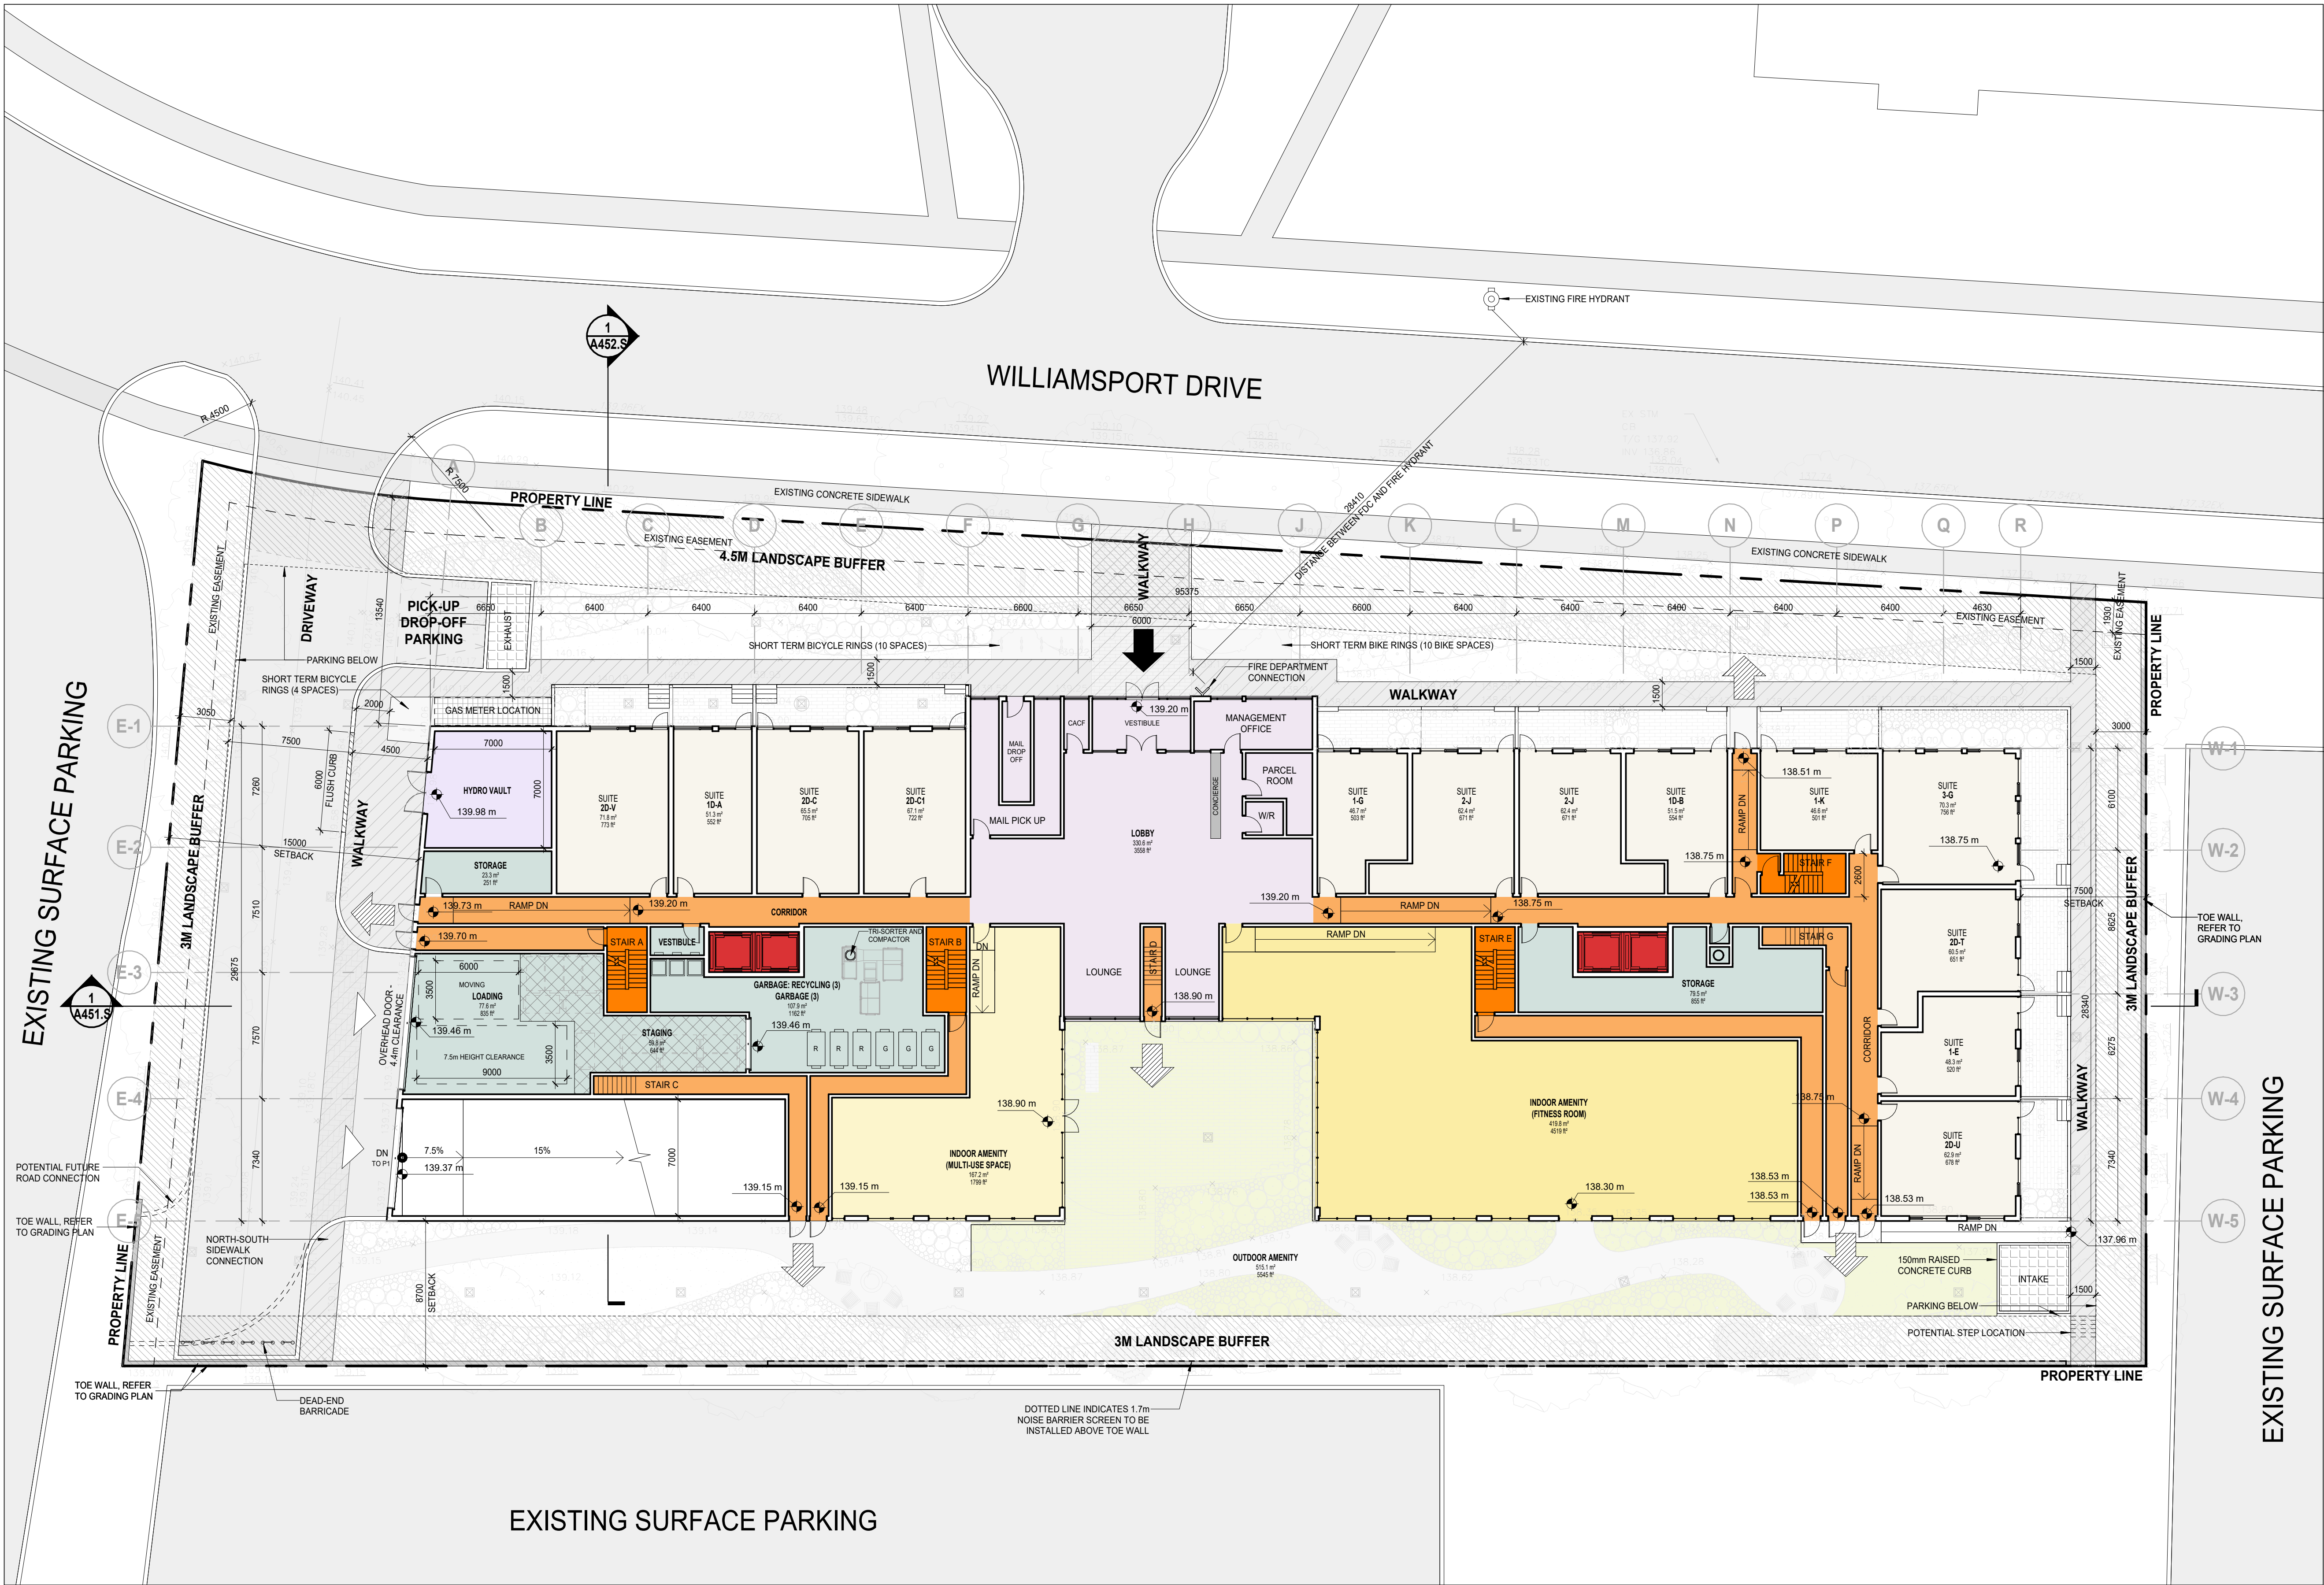

# SITE PLAN LEGEND

- PROPERTY LINE
- LINE OF UNDER GROUND GARAGE BELOW
- MAIN BUILDING ENTRANCE
- EXIT
- VEHICLE / LOADING ENTRANCE / EXIT
- PROPOSED ELEVATION
- BUILDING ENVELOPE

Date No. Description

## REVISION RECORD

2025-10-16 Issued for ZBA Resubmission/SPA  
2025-02-25 Issued for ZBA/SPA

## ISSUE RECORD



**BDP.**  
**Quadrangle**

Quadrangle Architects Limited  
The West, 8 Spadina Avenue, Suite 2100, Toronto, ON M5V 0S8  
t 416 598 1240 www.bdpquadrangle.com

1470 Williamsport Drive

Mississauga, ON  
for  
1470 Williamsport Holdings Inc.

23057 1:200 SJ AB  
PROJECT SCALE DRAWN REVIEWED

Ground Floor Plan

**A201.S**

Note: This drawing is the property of the Architect and may not be reproduced or used without the expressed consent of the Architect. The Contractor is responsible for checking and verifying all levels and dimensions and shall report all discrepancies to the Architect and obtain clarification prior to commencing work.

1 GROUND FLOOR  
A201.S