


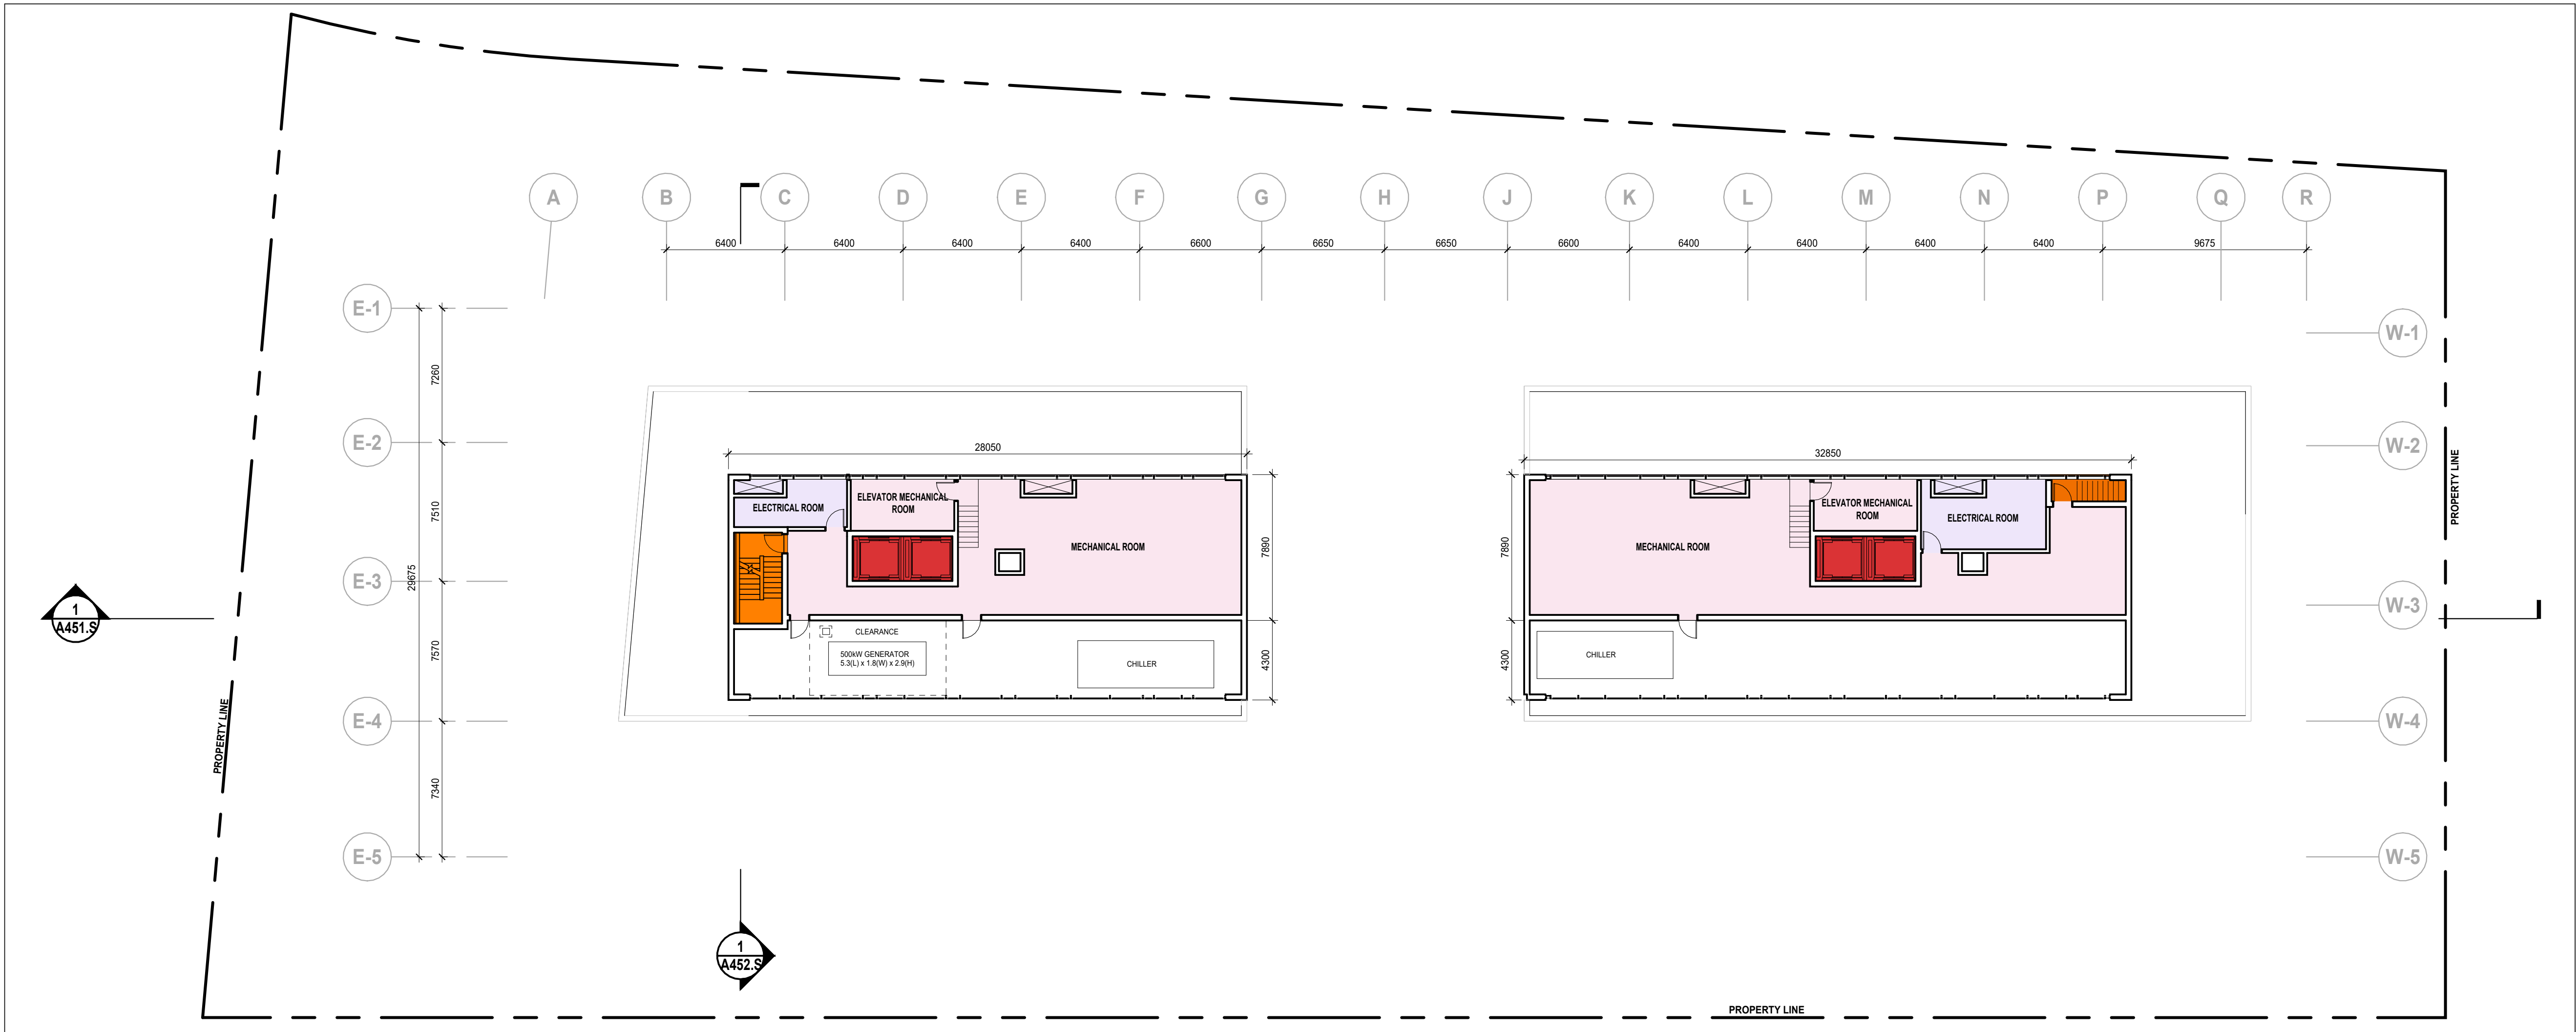


2 MECHANICAL PENTHOUSE FLOOR PLAN
A206.S

Date	No.	Description
------	-----	-------------

REVISION RECORD

2025-10-16	Issued for ZBA Resubmission/SPA
2025-02-25	Issued for ZBA/SPA

ISSUE RECORD

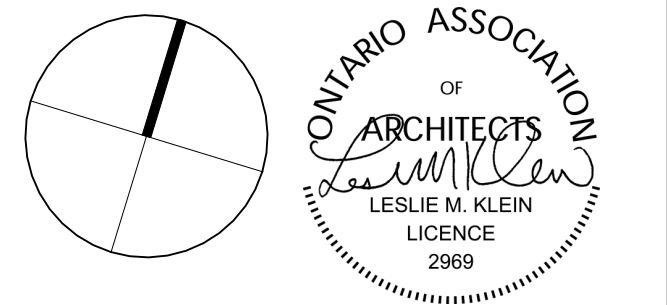

BDP.
Quadrangle

Quadrangle Architects Limited
The West, 8 Spadina Avenue, Suite 2100, Toronto, ON M5V 0S8
t 416 598 1240 www.bdpquadrangle.com

1470 Williamsport Drive
Mississauga, ON
for
1470 Williamsport Holdings Inc.

23057 1 : 200 SJ AB
PROJECT SCALE DRAWN REVIEWED

Mechanical Penthouse Floor Plan

A206.S

Note: This drawing is the property of the Architect and may not be reproduced or used without the expressed consent of the Architect. The Contractor is responsible for checking and verifying all levels and dimensions and shall report all discrepancies to the Architect and obtain clarification prior to commencing work.