



3 Key Plan - Ground Floor
A453.S NTS

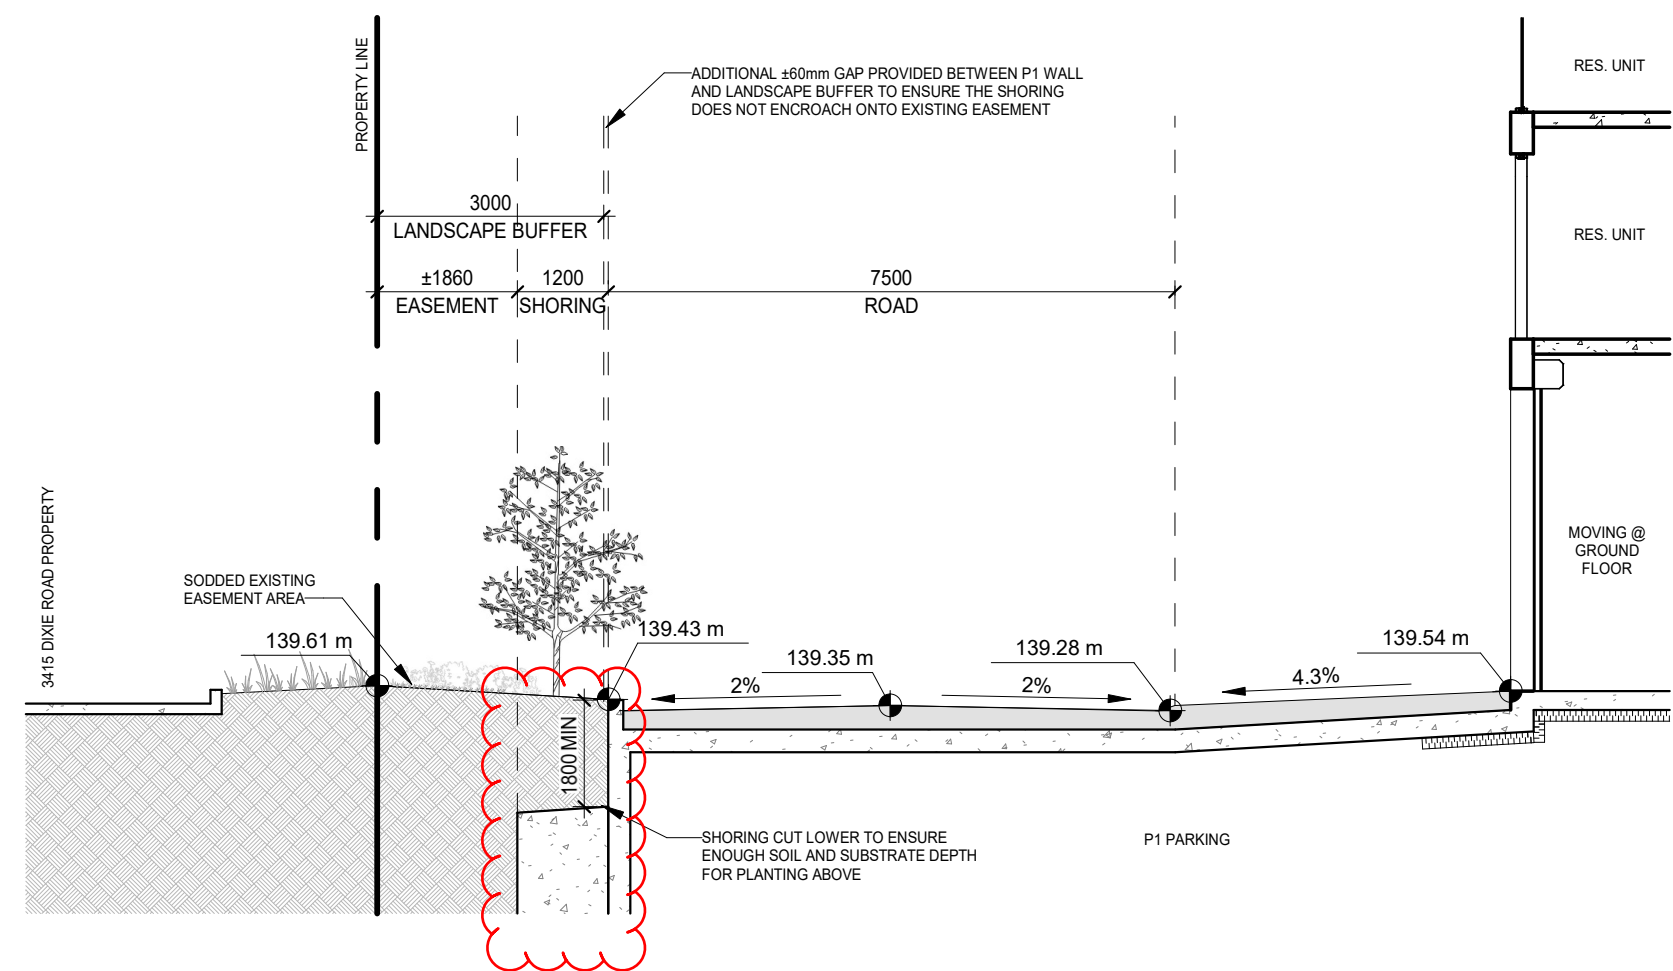

2 West Landscape Buffer Section
A453.S

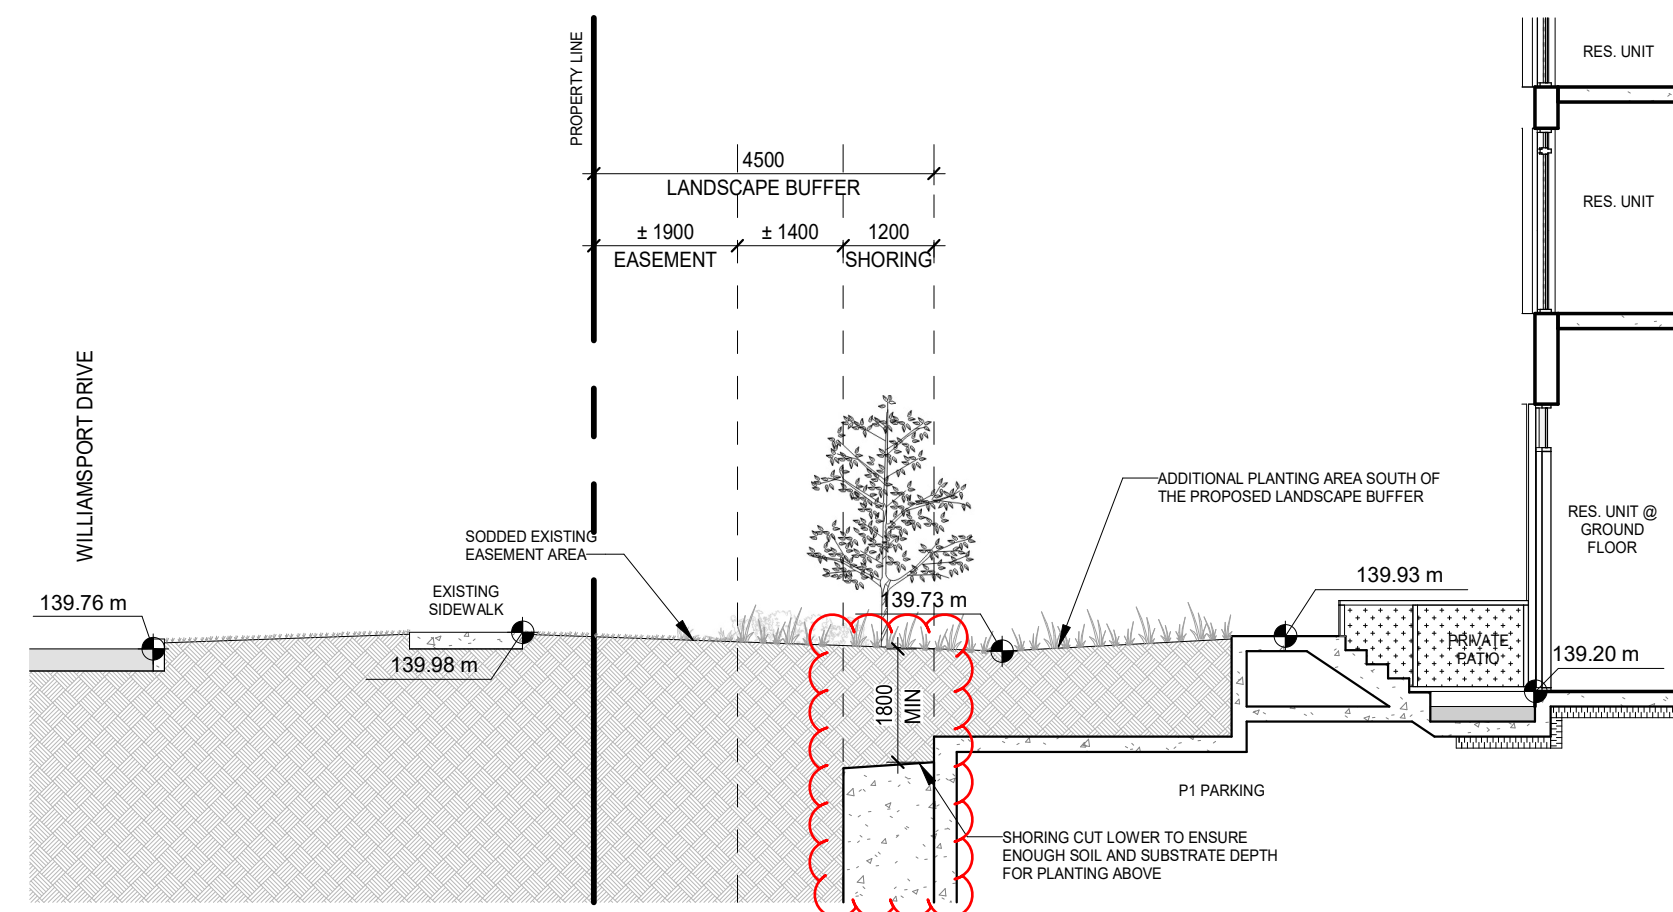

1 North Landscape Buffer Section
A453.S

REVISION RECORD

ISSUE RECORD

BDP.
Quadrangle

Quadrangle Architects Limited
The Well, 8 Spadina Avenue, Suite 2100, Toronto, ON M5V 0S8
t 416 598 1240 www.bdpquadrangle.com

1470 Williamsport Drive

Mississauga, ON
for
1470 Williamsport Holdings Inc.

23057 1:100 AB AB
PROJECT SCALE DRAWN REVIEWED

North and West Landscape
Buffer Sections

A453.S

Note: This drawing is the property of the Architect and may not be reproduced or used without the expressed consent of the Architect. The Contractor is responsible for checking and verifying all levels and dimensions and shall report all discrepancies to the Architect and obtain clarification prior to commencing work.