


This drawing, as an instrument of service, is provided by and is the property of Turner Fleischer. The contractor must verify and accept responsibility for all dimensions and conditions on site and must notify Turner Fleischer of any variations from the supplied information. This drawing is not to be copied, altered, or used for any purpose other than that for which it was prepared. The architect is not responsible for the accuracy of survey, structural, mechanical, electrical, etc., information shown on this drawing. Refer to the appropriate consultant's drawings before proceeding with the work. Construction must conform to all applicable codes and requirements of all authorities having jurisdiction. The contractor working from drawings not specifically marked "For Construction" must assume full responsibility and bear costs for any corrections or damages resulting from his work.

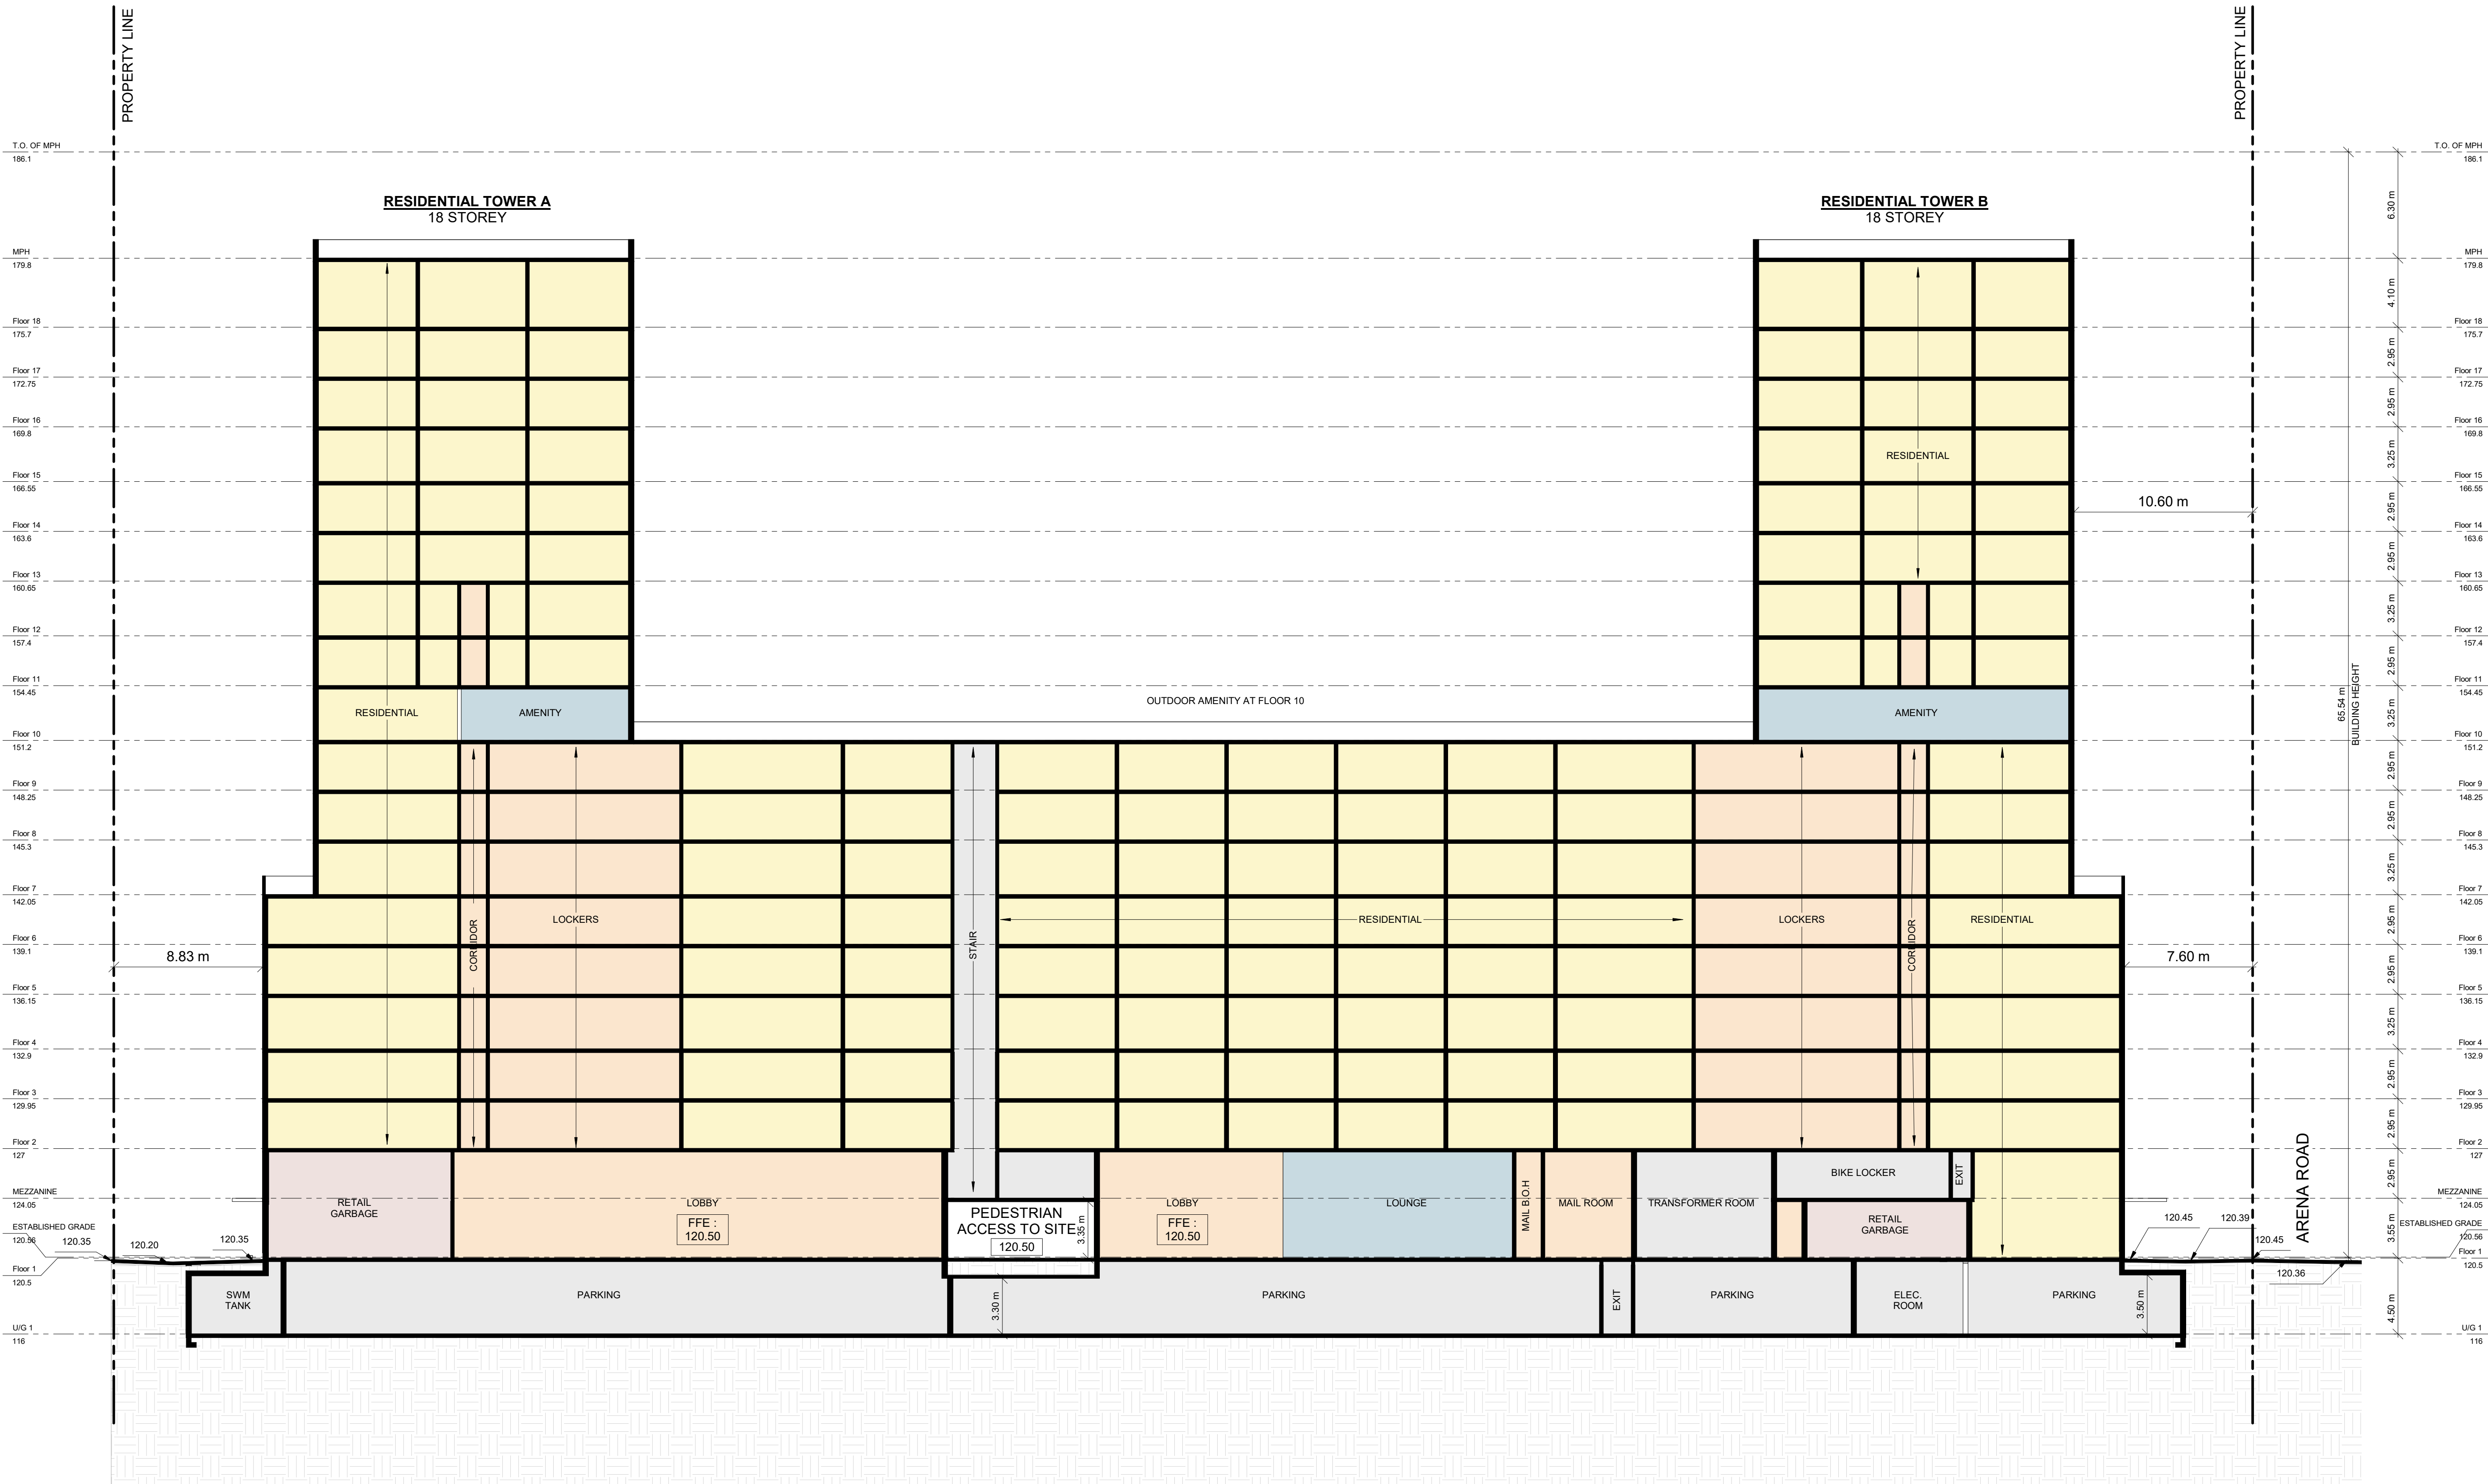

3	23-07-2025	OPA & ZBA RESUBMISSION	MLE
2	08-09-2024	OPA & ZBA RESUBMISSION	MLE
1	08-07-2022	OPA, ZBA & SPA RESUBMISSION	MLE
#	DATE	DESCRIPTION	BY

PROJECT
**PROPOSED MIXED-USE
DEVELOPMENT**
1225 Dundas Street E, Mississauga, ON
(OZ/OPA 22-20 W3)

DRAWING
BUILDING SECTIONS

PROJECT NO. 22.117P01	
PROJECT DATE 2022-08-07	
DRAWN BY MLE	
CHECKED BY NMC	
SCALE 1 : 200	

DRAWING NO. A207	REV. 3
----------------------------	------------------