


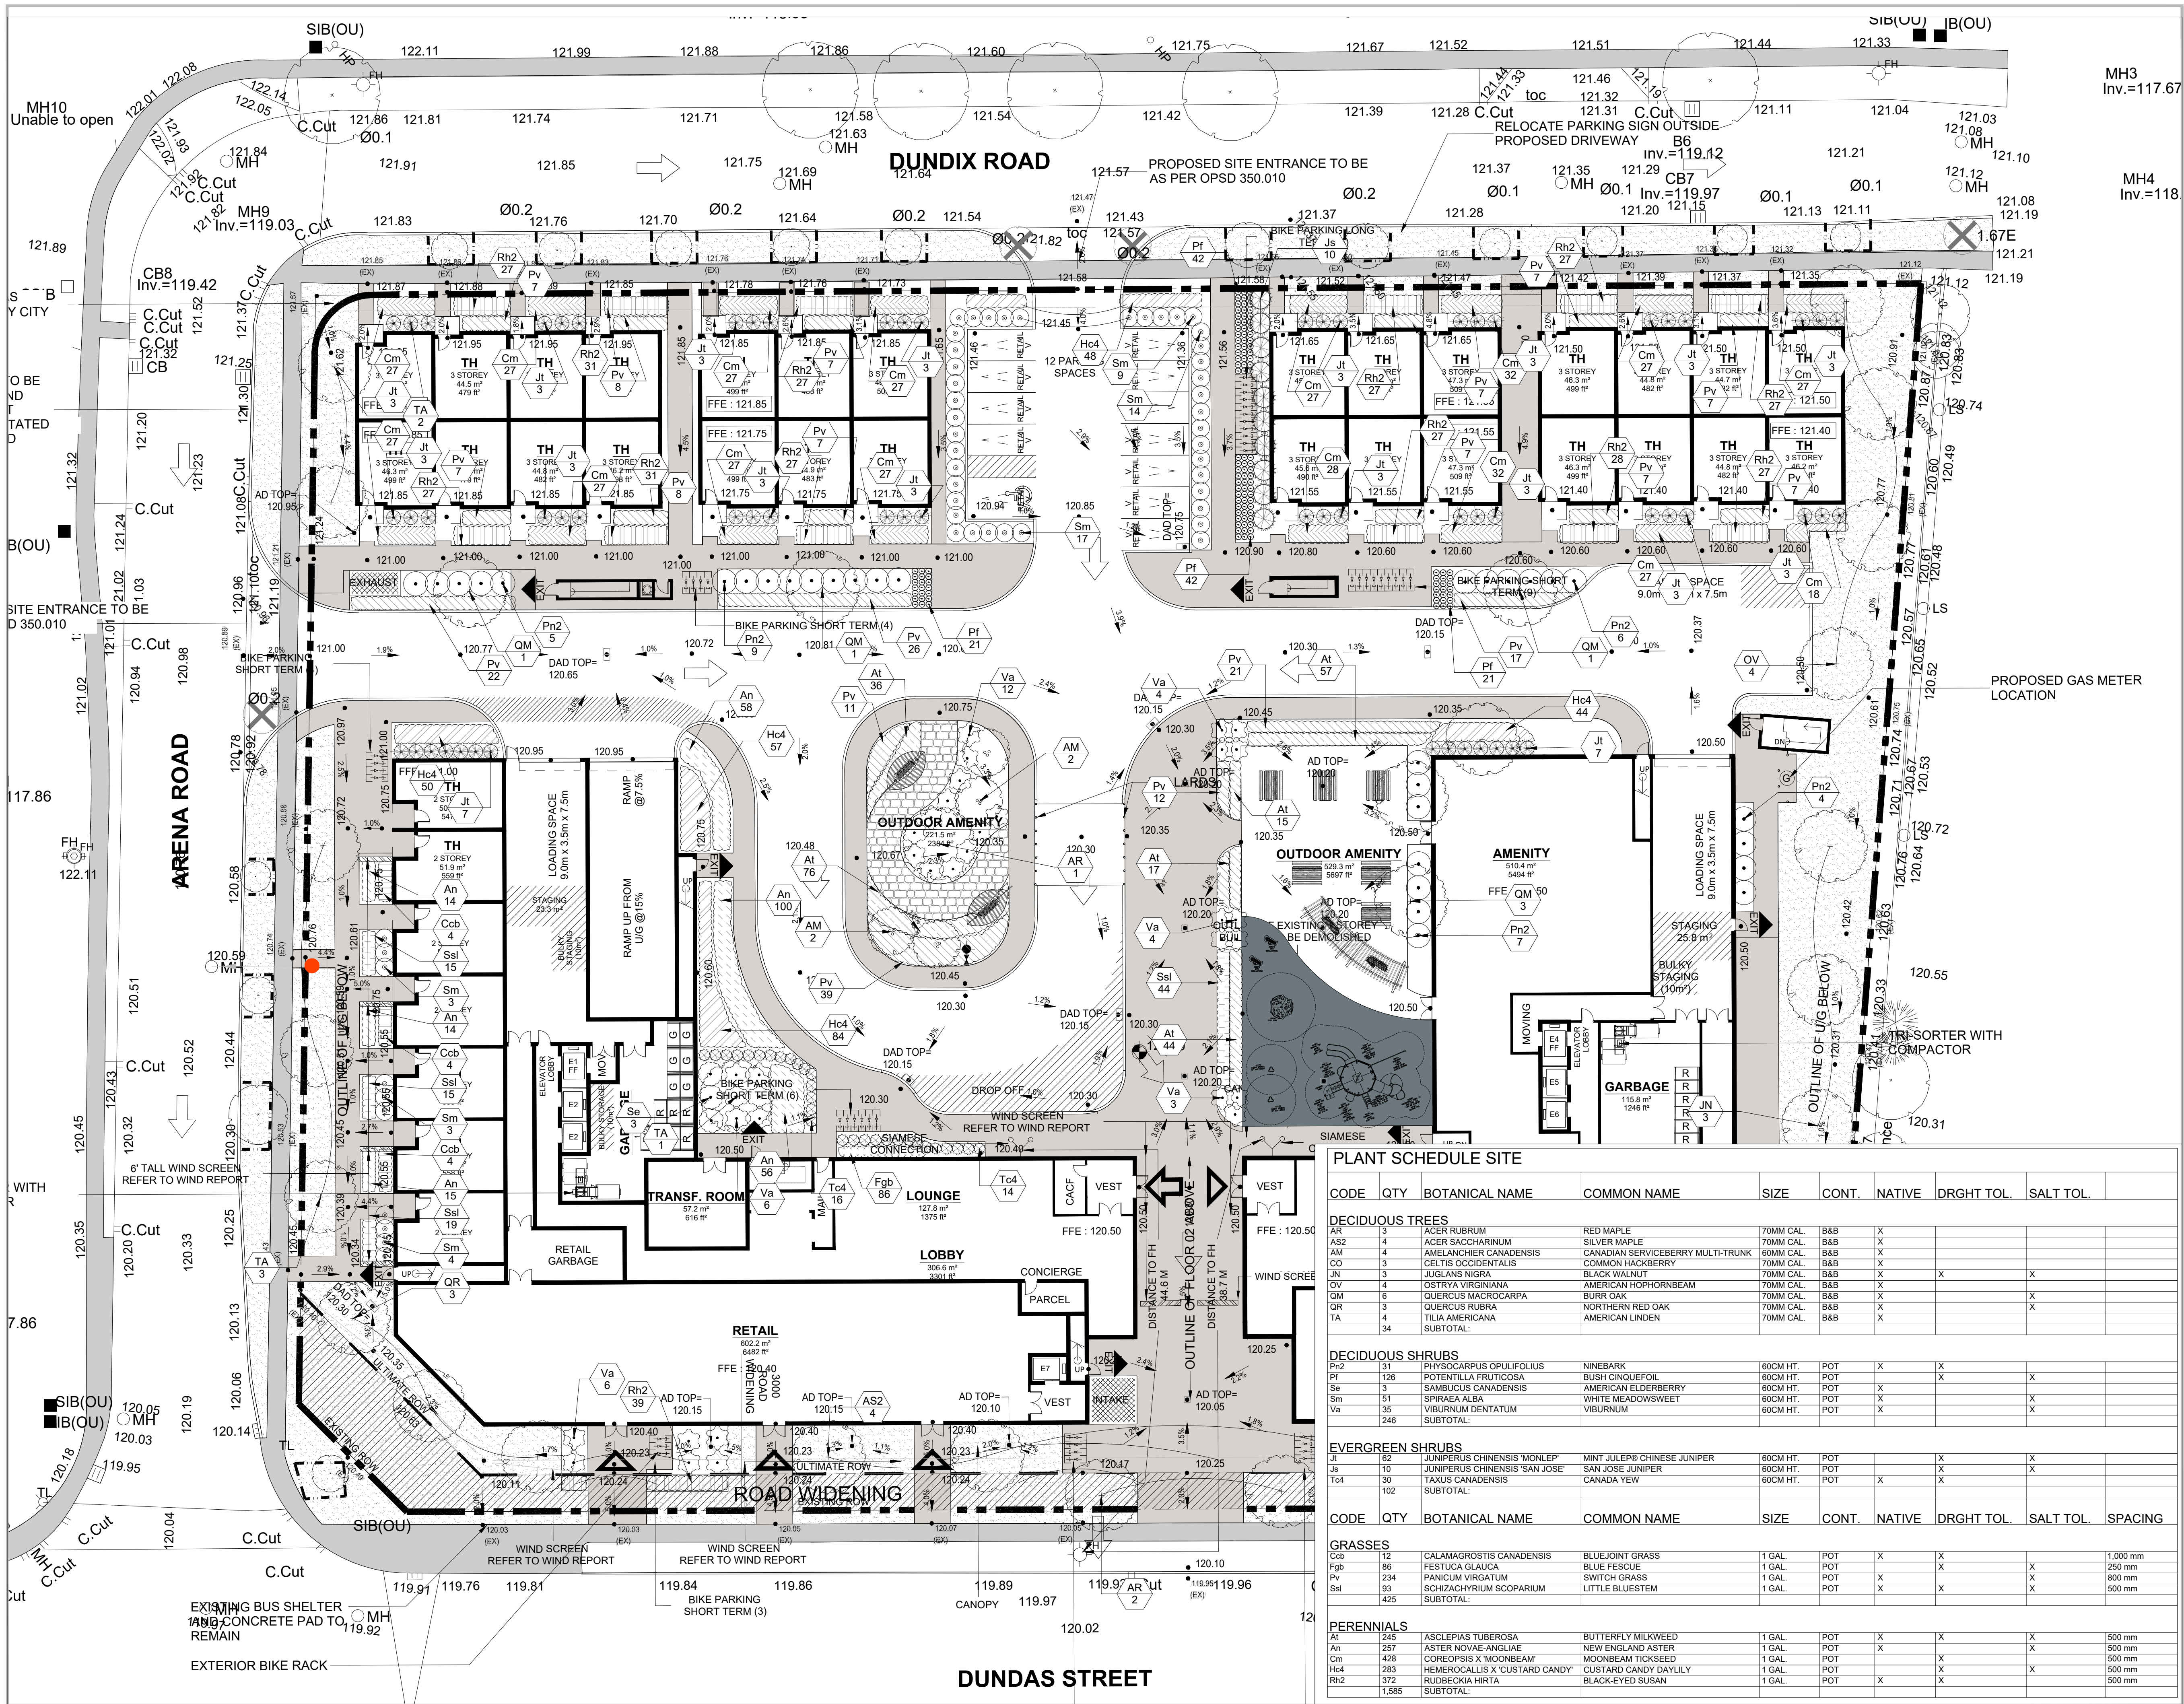

Legend

- TREE PROTECTION FENCE
- EXISTING TREE RETAINED
- HIGH BRANCHING TREE
- GRASSES & PERENNIALS
- SHRUBS
- EXISTING CONCRETE
- CONCRETE
- SOD
- RUBBER PLAY SURFACE
- BENCH
- BIKE RACKS
- LEAF SHADE STRUCTURE
- SHADE STRUCTURE
- BENCH

- General Notes**
- Do not scale the drawings. All dimensions are in millimetres unless noted otherwise.
 - This drawing is to be read in conjunction with the survey prepared by the project architect and project engineer.
 - The contractor shall check and verify all existing and proposed grading and conditions on the project and immediately report any discrepancies to the consultant before proceeding with any work.
 - The contractor is to be aware of all existing and proposed services and utilities. The contractor is responsible for having all underground services and utility lines staked by each agency having jurisdiction prior to commencing work.
 - Final location of the street trees to be determined on site by the Landscape Architect based on final locations of utilities. All boulevard deciduous trees shall have rodent protection collars installed at initial planting.
 - This drawing is to be used for development approval only. For layout of all work refer to construction drawings.
 - Do not leave any holes open overnight.
 - Keep area outside construction zone clean and useable by others at all times. Contractor shall thoroughly clean areas surrounding the construction zone at the end of each work day.
 - Contractor to make good any and all damages outside of the development area that may occur as a result of construction at no extra cost.
 - This drawing is Copyright MHBC Planning, 2022.

4	July 16, 2025	Issued for OPA/ZBA	SA
3	July 08, 2025	Issued for draft review	RF
2	Aug 07, 2024	Issued for SPA	SL
1	July 07, 2022	Issued for OPA/ZBA	TT

Revision No.	Date	Issued / Revision	By
--------------	------	-------------------	----

PLANNING URBAN DESIGN & LANDSCAPE ARCHITECTURE MHBC PLANNING

230-7050 WESTON ROAD
WOODBRIDGE, ON L4L 8C7
P: 905 761 5588 F: 905 761 5589
WWW.MHBCPLAN.COM

Stamp

NOT FOR CONSTRUCTION

Association of Landscape Architects of Ontario
MEMBER
GREG A. COSTA
LANDSCAPE ARCHITECT

Project

PROPOSED RESIDENTIAL MIX-USE DEVELOPMENT

1225 Dundas Street E, Mississauga, ON
City File: OZ/OPA22-20W3

File Name

LANDSCAPE PLANTING PLAN

Dwg No.

L-1A

PLANT SCHEDULE SITE

CODE	QTY	BOTANICAL NAME	COMMON NAME	SIZE	CONT.	NATIVE	DRGHT TOL.	SALT TOL.	
DECIDUOUS TREES									
AR	3	ACER RUBRUM	RED MAPLE	70MM CAL.	B&B	X			
AS2	1	ACER SACCHARINUM	SILVER MAPLE	70MM CAL.	B&B	X			
AM	4	AMELANCHIER CANADENSIS	CANADIAN SERVICEBERRY MULTI-TRUNK	60MM CAL.	B&B	X			
CO	3	CELTIS OCCIDENTALIS	COMMON HACKBERRY	70MM CAL.	B&B	X			
JN	3	JUGLANS NIGRA	BLACK WALNUT	70MM CAL.	B&B	X	X	X	
OV	4	OSTRYA VIRGINIANA	AMERICAN HOPHORNBEAM	70MM CAL.	B&B	X	X		
QM	6	QUERCUS MACROCARPA	BURR OAK	70MM CAL.	B&B	X			
QR	3	QUERCUS RUBRA	NORTHERN RED OAK	70MM CAL.	B&B	X	X	X	
TA	4	TILIA AMERICANA	AMERICAN LINDEN	70MM CAL.	B&B	X			
	34	SUBTOTAL:							
DECIDUOUS SHRUBS									
Pn2	31	PHYSOCARPUS OPULIFOLIUS	NINEBARK	60CM HT.	POT	X	X		
Pf	126	POTENTILLA FRUTICOSA	BUSH CINQUEFOIL	60CM HT.	POT	X	X	X	
Se	3	SAMBUCUS CANADENSIS	AMERICAN ELDERBERRY	60CM HT.	POT	X	X		
Sm	51	SPRAEA ALBA	WHITE MEADOWSWEET	60CM HT.	POT	X	X	X	
Va	35	VIBURNUM DENTATUM	VIBURNUM	60CM HT.	POT	X		X	
	246	SUBTOTAL:							
EVERGREEN SHRUBS									
JL	10	JUNIPERUS CHINENSIS 'MONLEP'	MINT JULEPS CHINESE JUNIPER	60CM HT.	POT		X	X	
Js	10	JUNIPERUS CHINENSIS 'SAN JOSE'	SAN JOSE JUNIPER	60CM HT.	POT	X	X	X	
Tc4	30	TAXUS CANADENSIS	CANADA YEW	60CM HT.	POT	X	X		
	102	SUBTOTAL:							
GRASSES									
Ccb	12	CALAMAGROSTIS CANADENSIS	BLUEJOINT GRASS	1 GAL.	POT	X	X		1,000 mm
Fgb	86	FESTUCA GLAUCA	BLUE FESCUE	1 GAL.	POT	X	X	X	250 mm
Pv	234	PANICUM VIRGATUM	SWITCH GRASS	1 GAL.	POT	X	X	X	800 mm
Ssl	93	SCHIZACHYRIUM SCOPARIUM	LITTLE BLUESTEM	1 GAL.	POT	X	X	X	500 mm
	425	SUBTOTAL:							
PERENNIALS									
At	245	ASCLEPIAS TUBEROSA	BUTTERFLY MILKWEED	1 GAL.	POT	X	X	X	500 mm
An	257	ASTER NOVAE-ANGLIAE	NEW ENGLAND ASTER	1 GAL.	POT	X	X	X	500 mm
Cm	426	COREOPSIS X MOONBEAM	MOONBEAM TICKSEED	1 GAL.	POT	X	X	X	500 mm
Hc4	283	HEMEROCALLIS X 'CUSTARD CANDY'	CUSTARD CANDY DAYLILY	1 GAL.	POT	X	X	X	500 mm
Rh2	372	RUDBECKIA HIRTA	BLACK-EYED SUSAN	1 GAL.	POT	X	X	X	500 mm
	1,585	SUBTOTAL:							