


## TURNER FLEISCHER

67 Lesmill Road Toronto, ON, M3B 2T8 T 416 425 2222 turnerfleischer.com

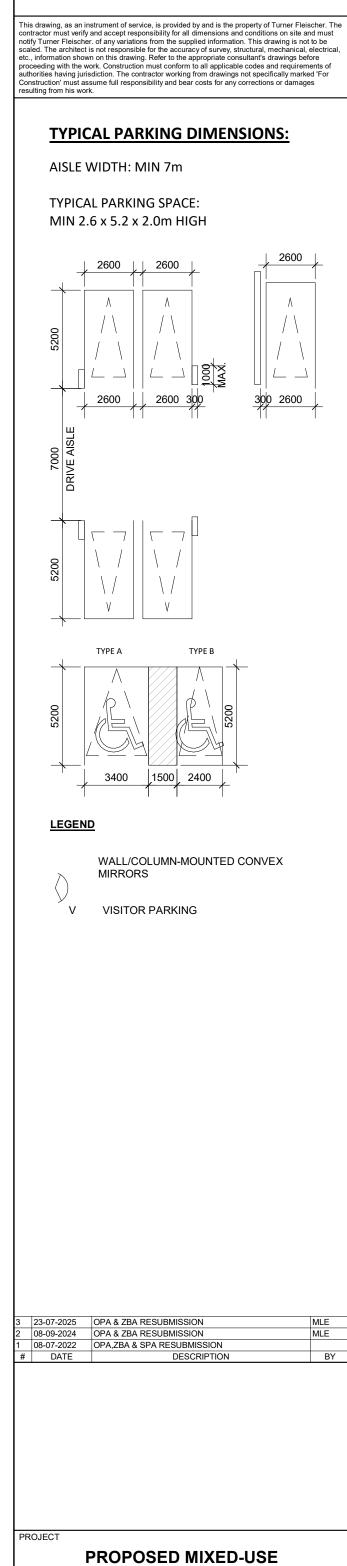

DEVELOPMENT 1225 Dundas Street E, Mississauga, ON

(OZ/OPA 22-20 W3)

**UNDERGROUND LEVEL 1** 

PROJECT NO. 22.117P01 PROJECT DATE 2022-08-07 CHECKED BY



A101

REV.