


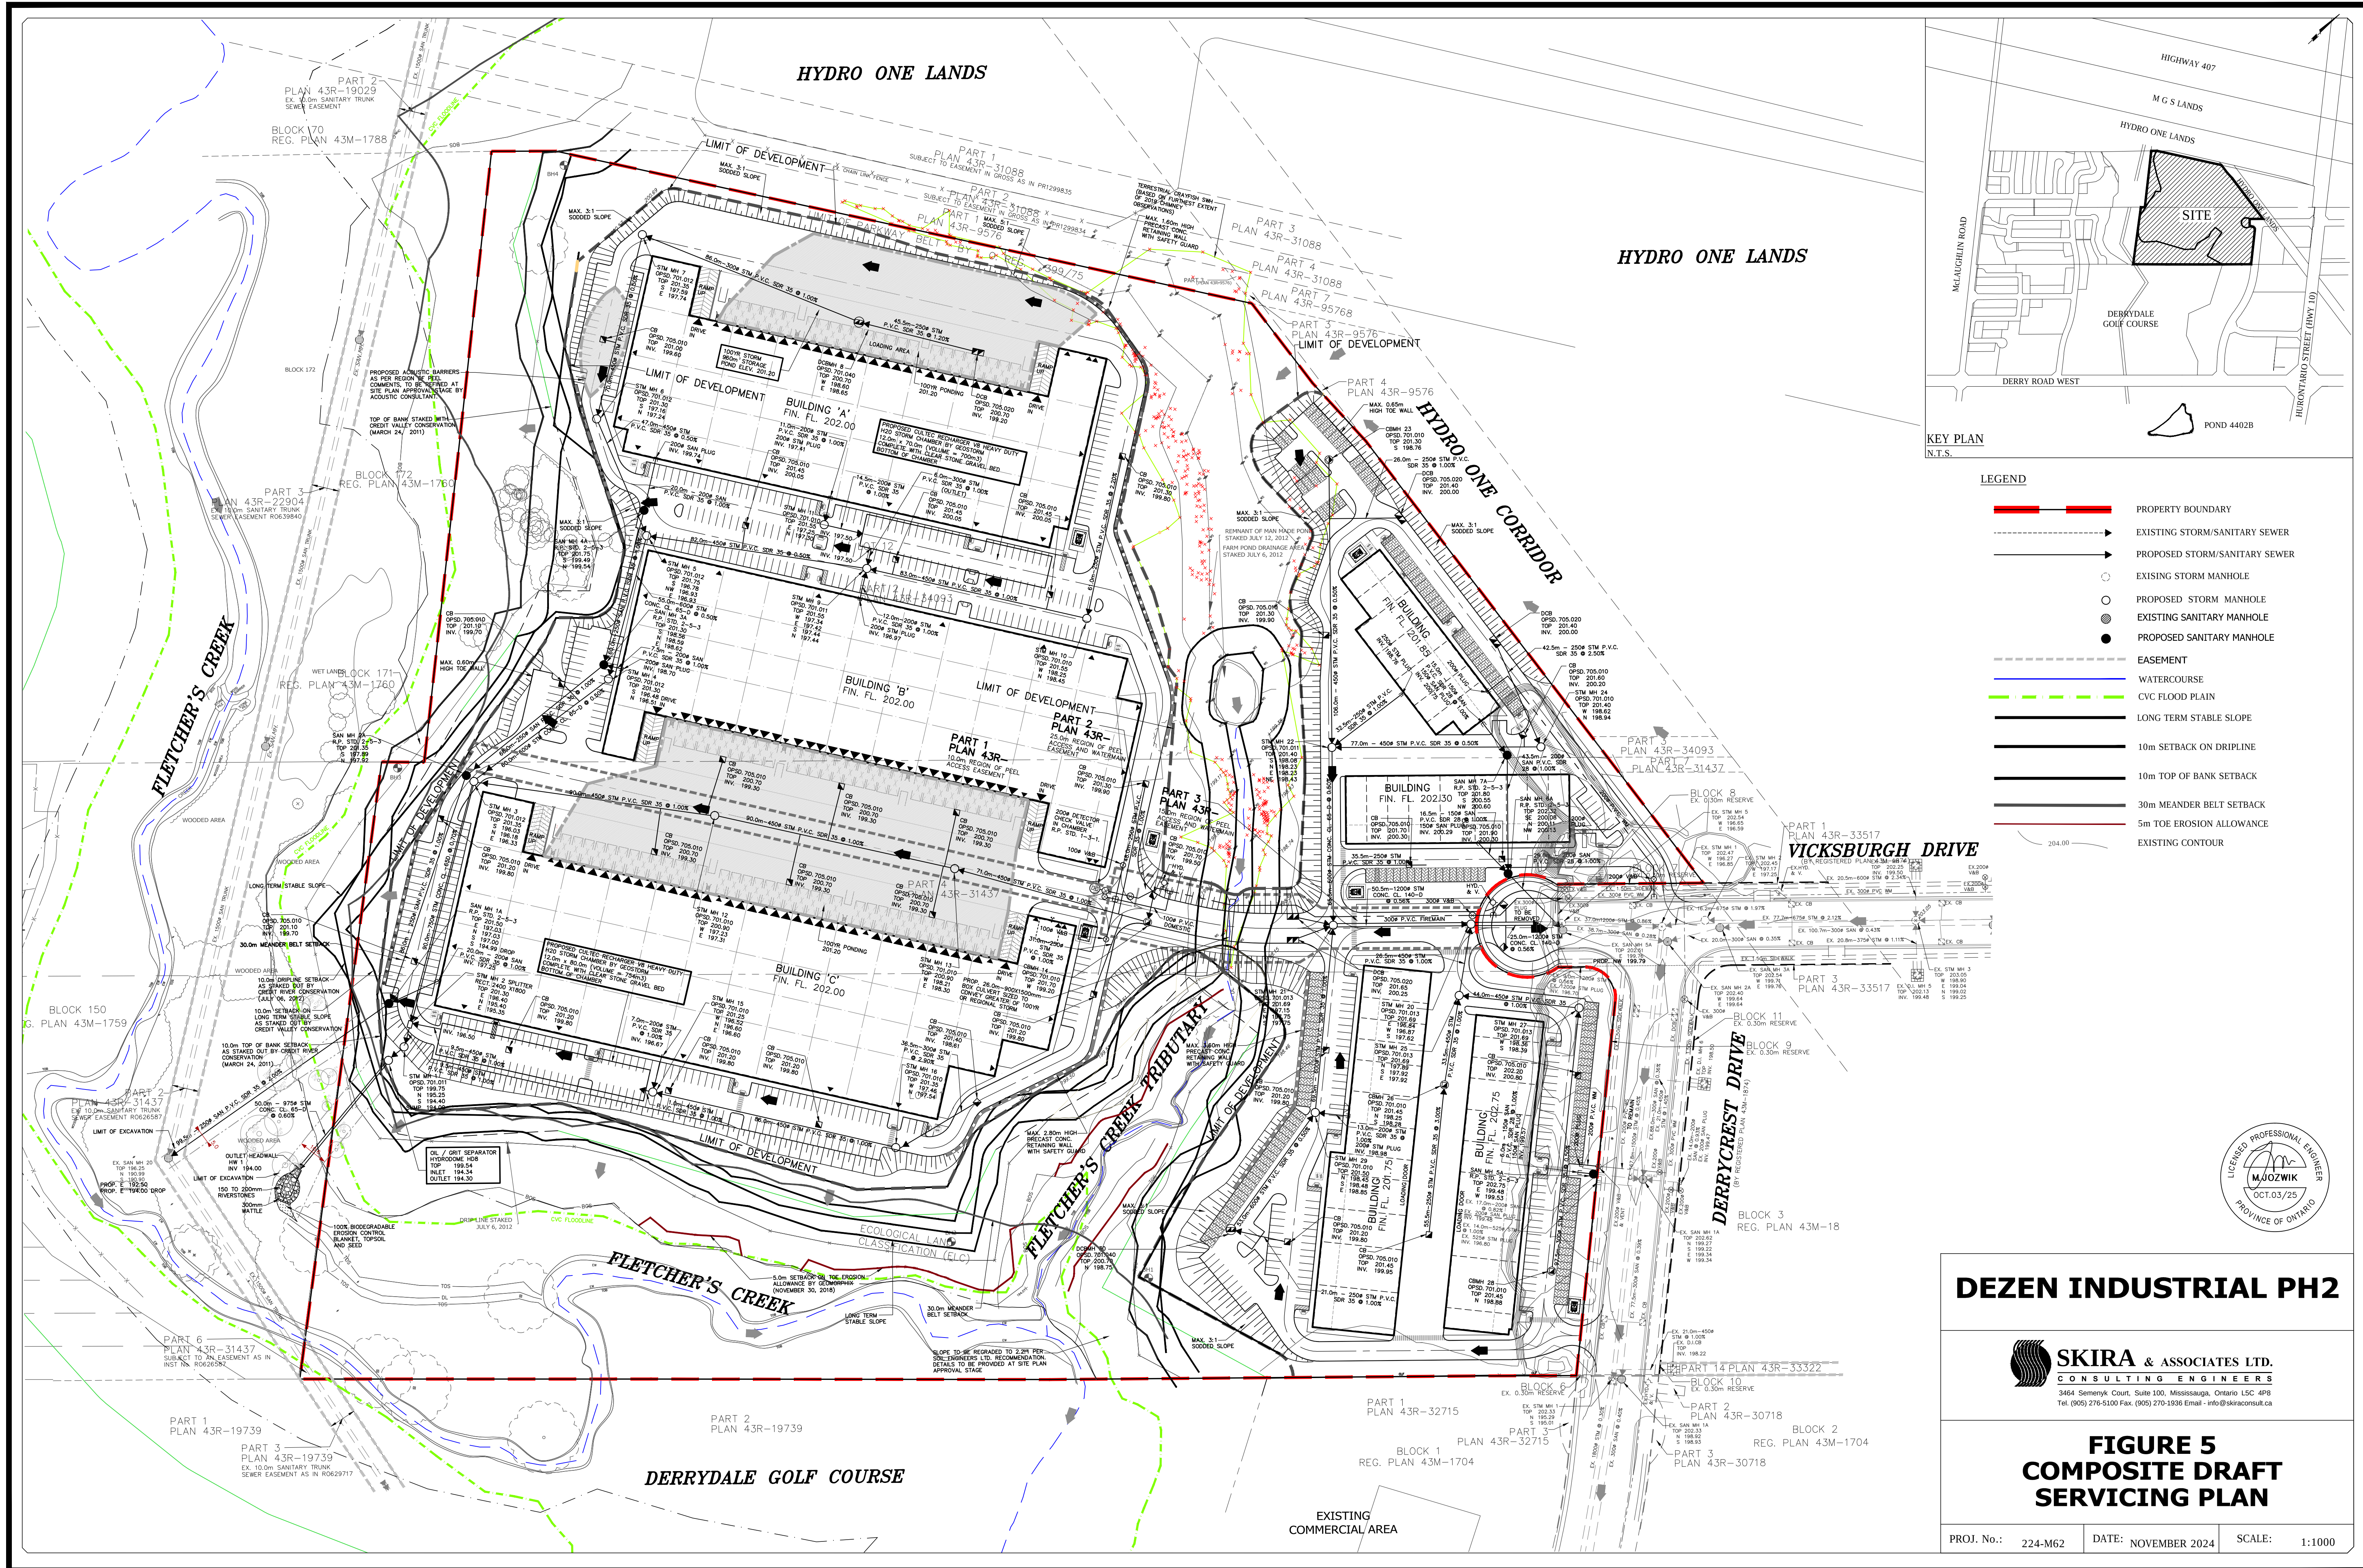

DEZEN INDUSTRIAL PH2

SKIRA & ASSOCIATES LTD.
CONSULTING ENGINEERS
3464 Semenyk Court, Suite 100, Mississauga, Ontario L5C 4P8
Tel. (905) 276-5100 Fax. (905) 270-1936 Email - info@skiraconsult.ca

FIGURE 5 COMPOSITE DRAFT SERVICING PLAN

PROJ. No.: 224-M62 DATE: NOVEMBER 2024 SCALE: 1:1000