

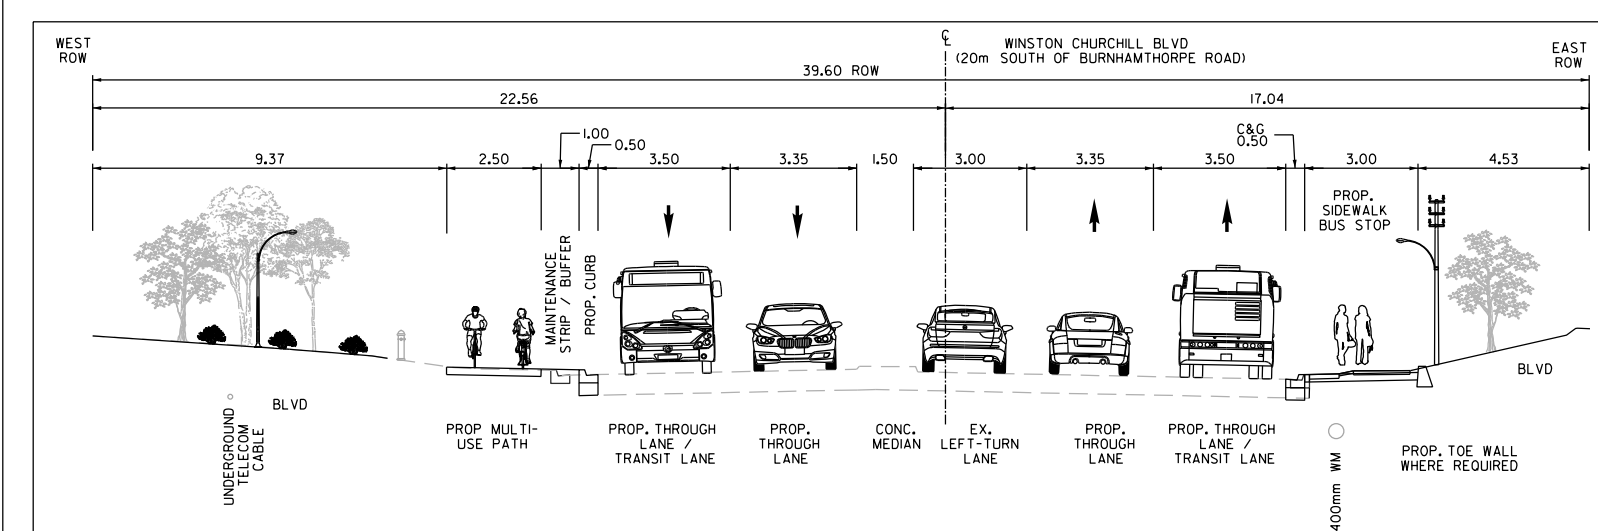


WINSTON CHURCHILL BLVD

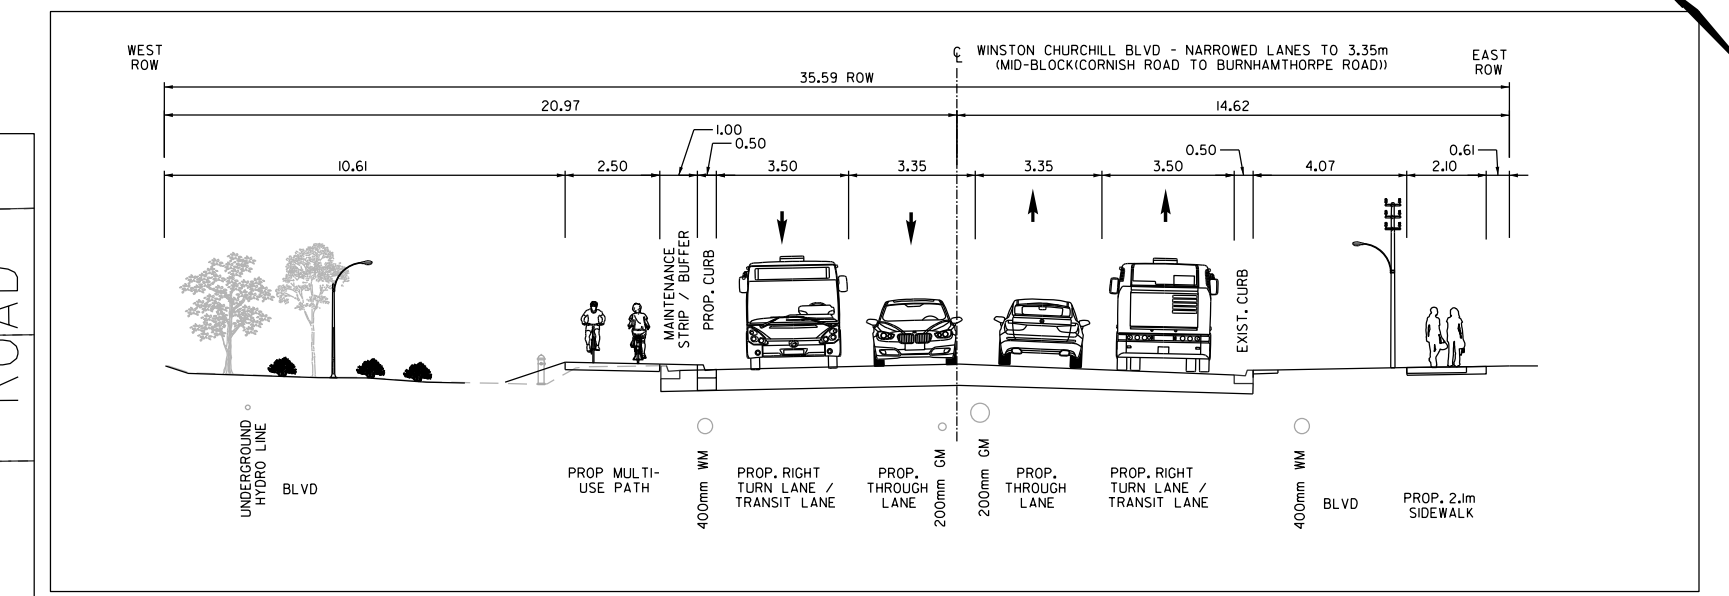

WINSTON CHURCHILL BLVD

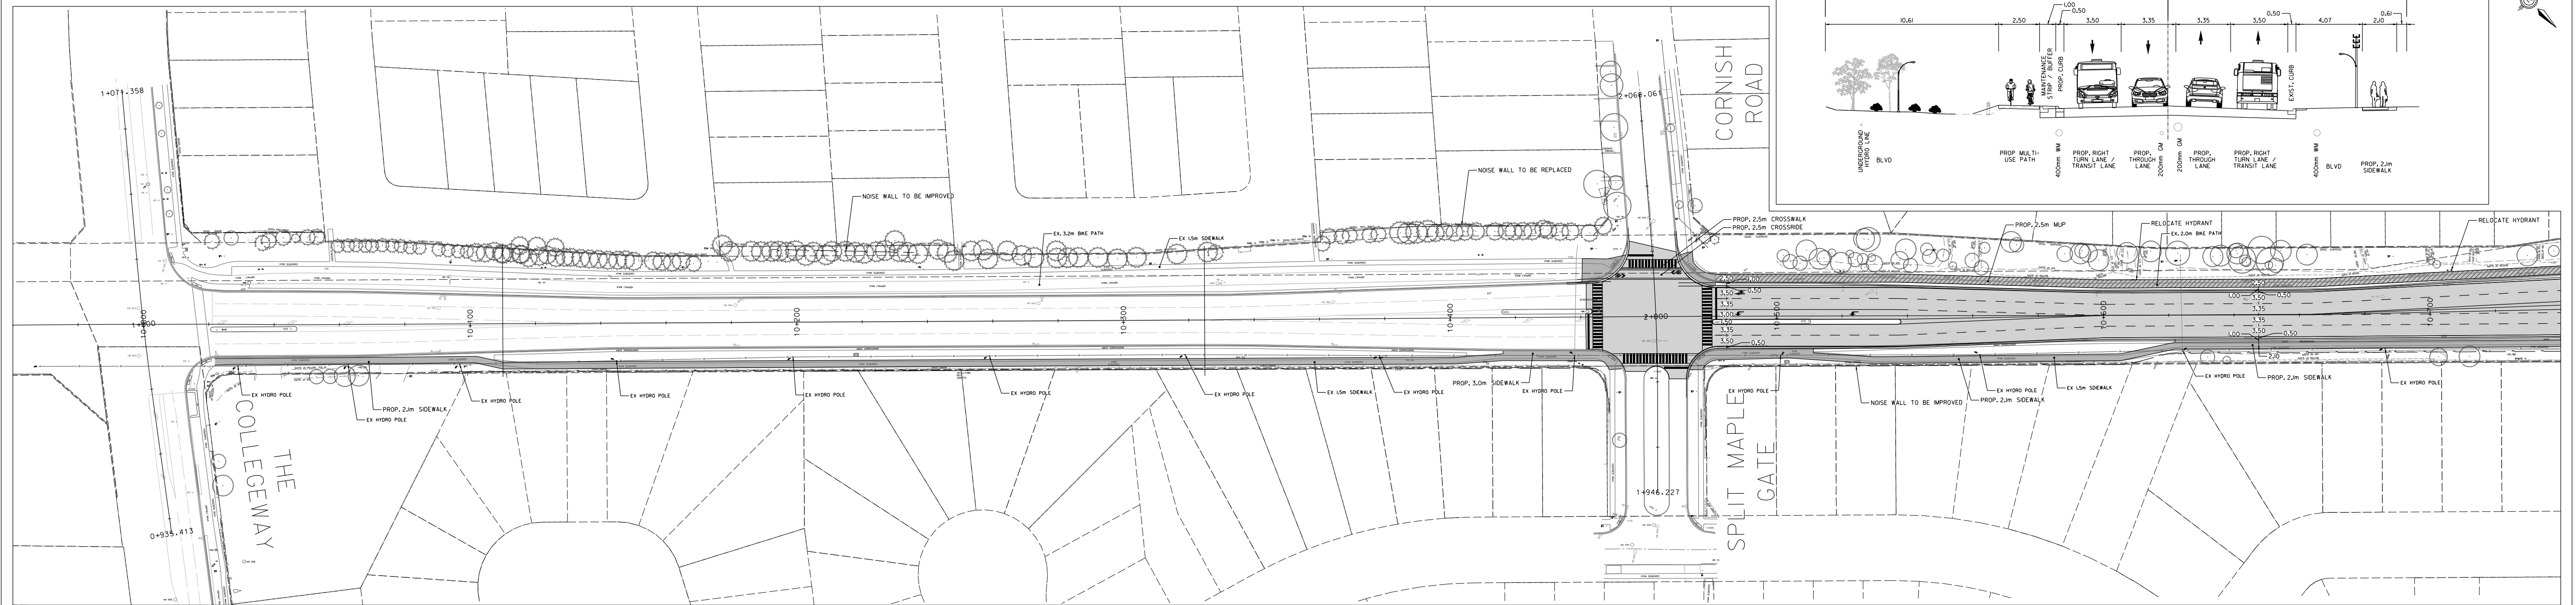