

LEGAL DESCRIPTION

FOR LEGAL SURVEY INFORMATION REFER TO:
 PART OF LOT 14
 CONCESSION 10, NEW SURVEY
 GEOGRAPHIC TOWNSHIP OF TRAFALGAR
 CITY OF MISSISSAUGA
 REGIONAL MUNICIPALITY OF PEEL
 PREPARED BY GENESIS LAND SURVEYING INC.,
 10 FOUR SEASONS PLACE, 10TH FLOOR,
 TORONTO, ON M9B 6H7 DATED OCTOBER 16, 2024.

SITE SPECIFIC ZONING TO BE VERIFIED UPON
 CONSULTATION WITH CITY OF MISSISSAUGA. LAYOUT
 IS SUBJECT TO IMPLEMENTATION OF ENVIRONMENTAL,
 STORM WATER MANAGEMENT, ETC. REQUIREMENTS
 UPON CONSULTATION WITH AUTHORITIES HAVING
 JURISDICTION

ADDITIONAL SITE WORKS

NOTE:
 FOR LANDSCAPE AND SITE FURNITURE INFORMATION,
 REFER TO DRAWINGS BY MHBC LANDSCAPE.


FOR GRADING AND SERVICING INFORMATION, REFER
 TO DRAWINGS BY MTE CONSULTANTS.

FOR SITE PHOTOMETRIC AND ELECTRICAL
 INFORMATION, REFER TO DRAWINGS
 BY HAMMERSCHLAG & JOFFE.


FOR TRAFFIC SIGNAGE AND DESIGN REFER TO
 DRAWINGS BY TYLIN.

NOTE:
 FIRE ACCESS ROUTE TO BE DESIGNED TO SUPPORT
 A LOAD OF NOT LESS THAN 11.363 KG PER AXLE AND
 HAVE A CHANGE IN GRADIENT OF NOT MORE THAN 1
 IN 12.5 OVER A MINIMUM DISTANCE OF 15M.


ROUTE TO BE DESIGNATED AS PER BYLAW 1036-81
 AS AMENDED

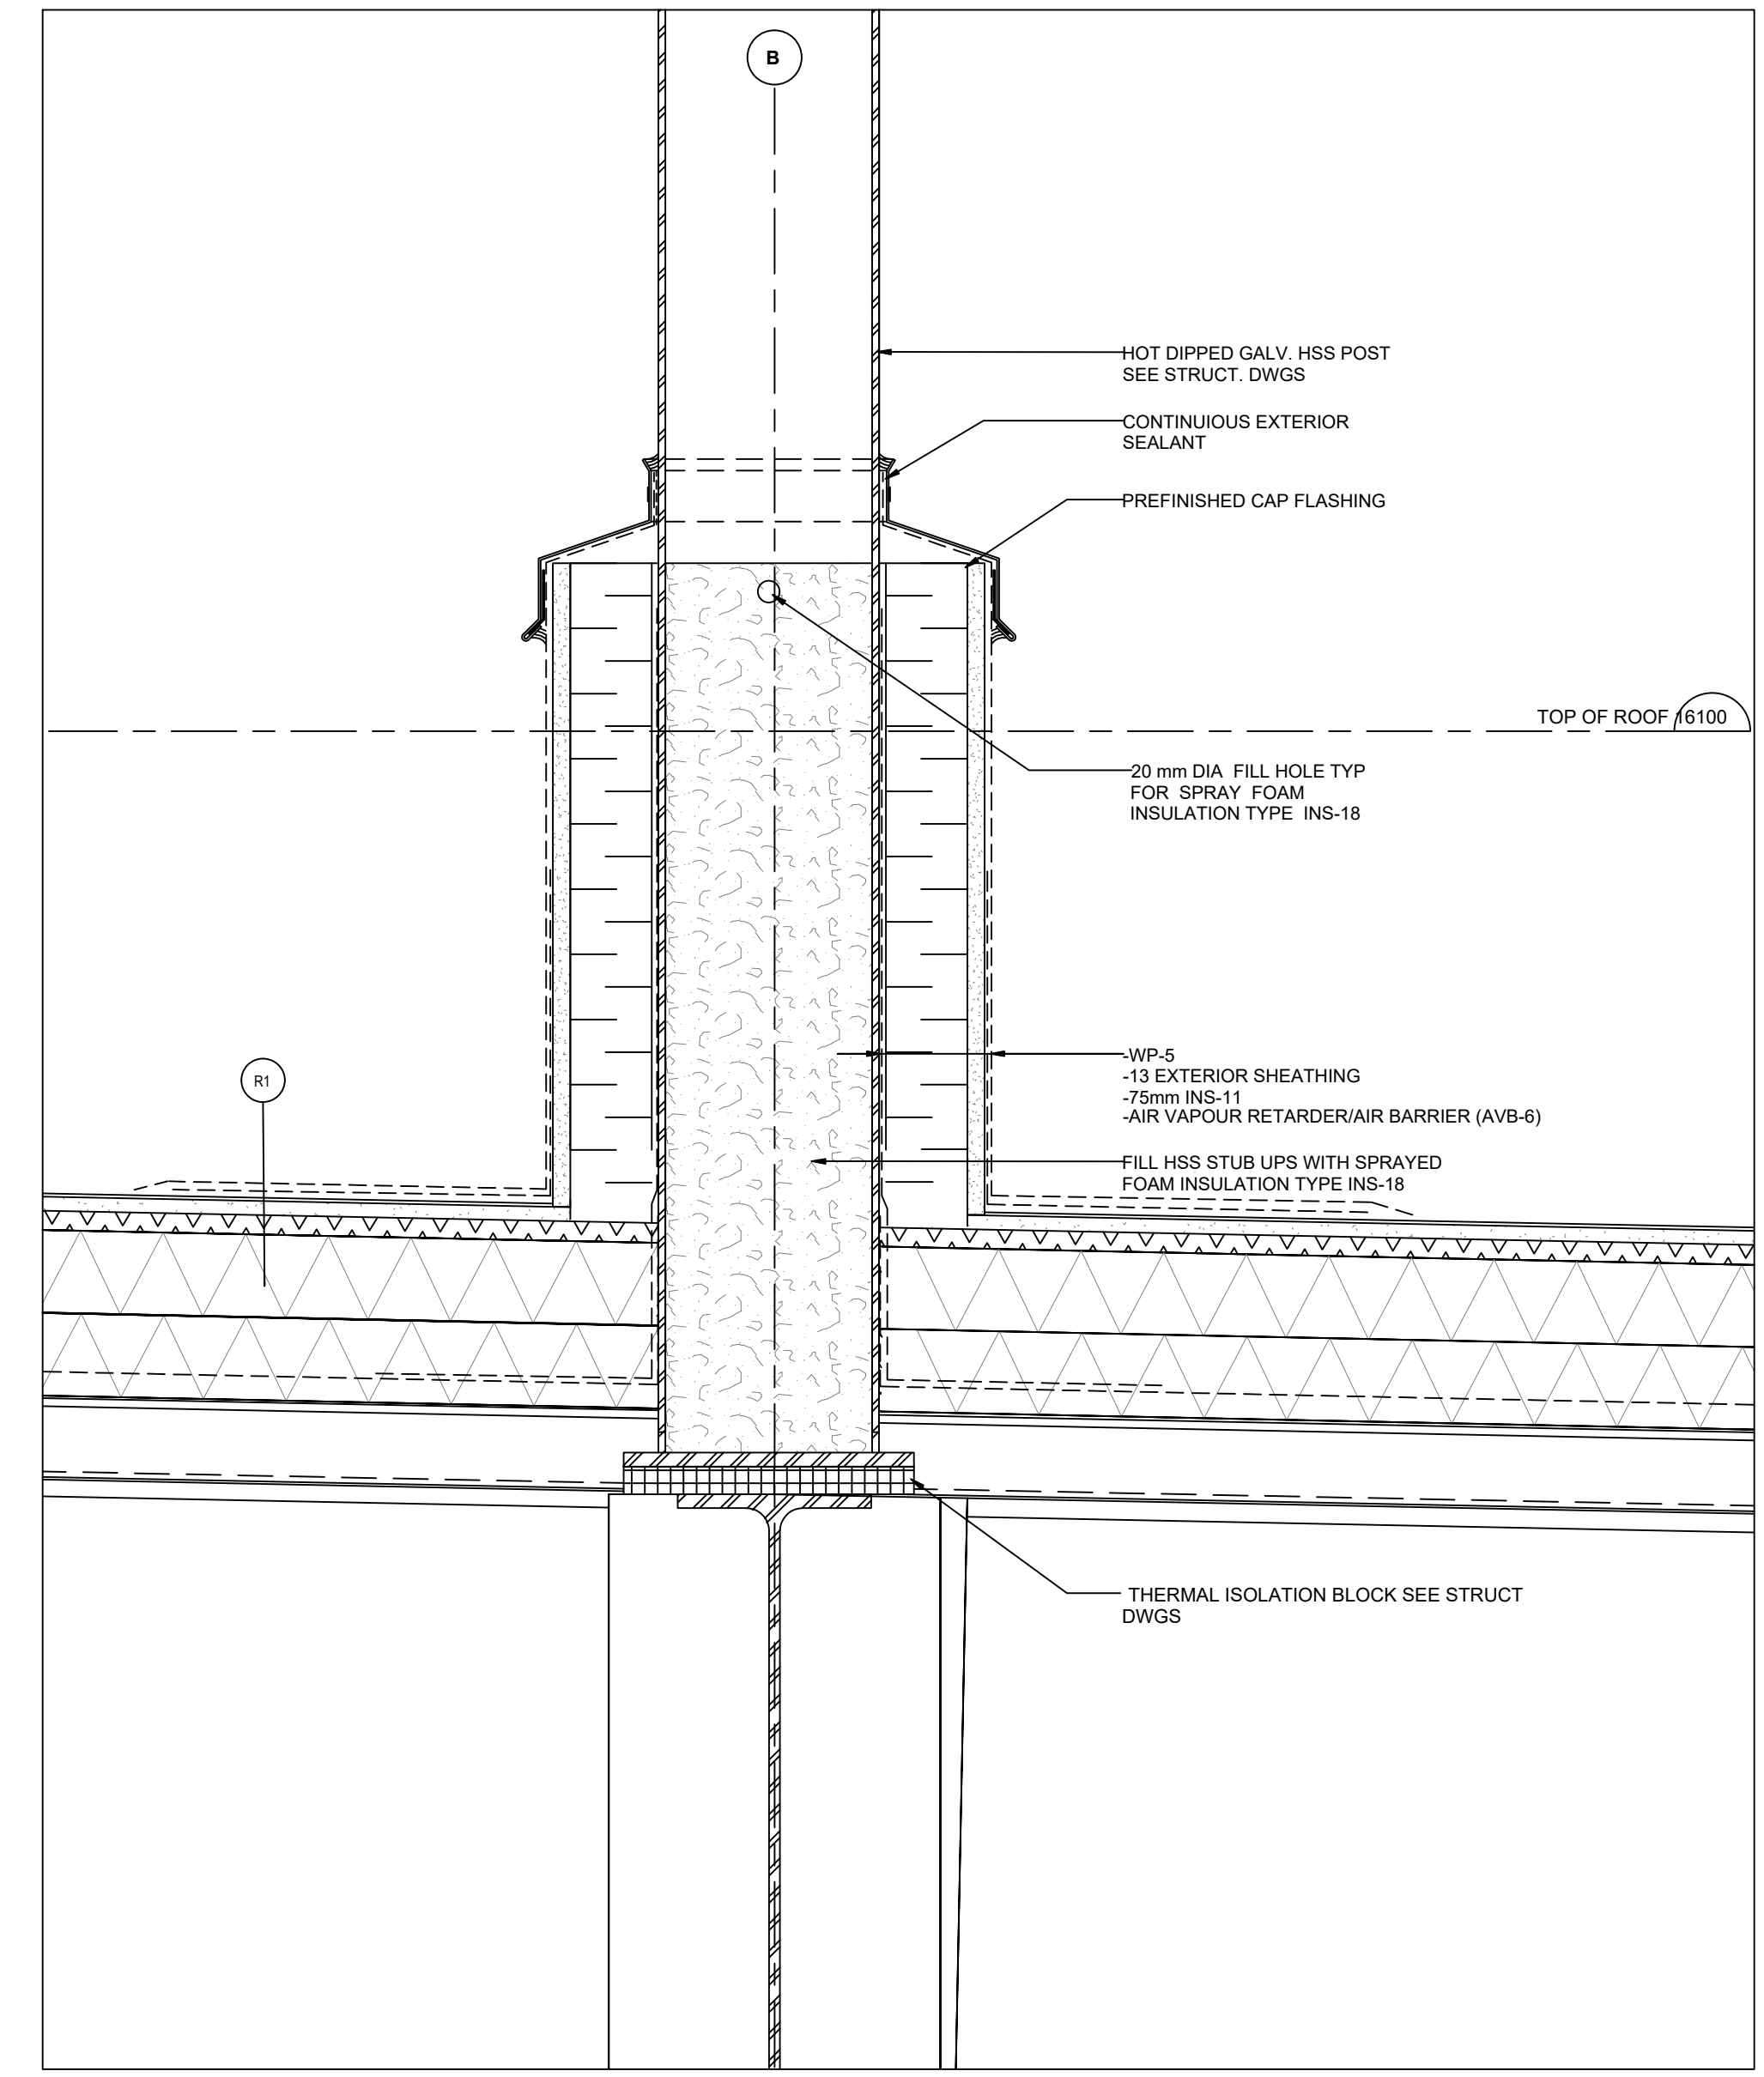

3 SECTION DETAIL - CHILLER PLATFORM HSS SUPPORT POST - TYPICAL
 A430 1:5

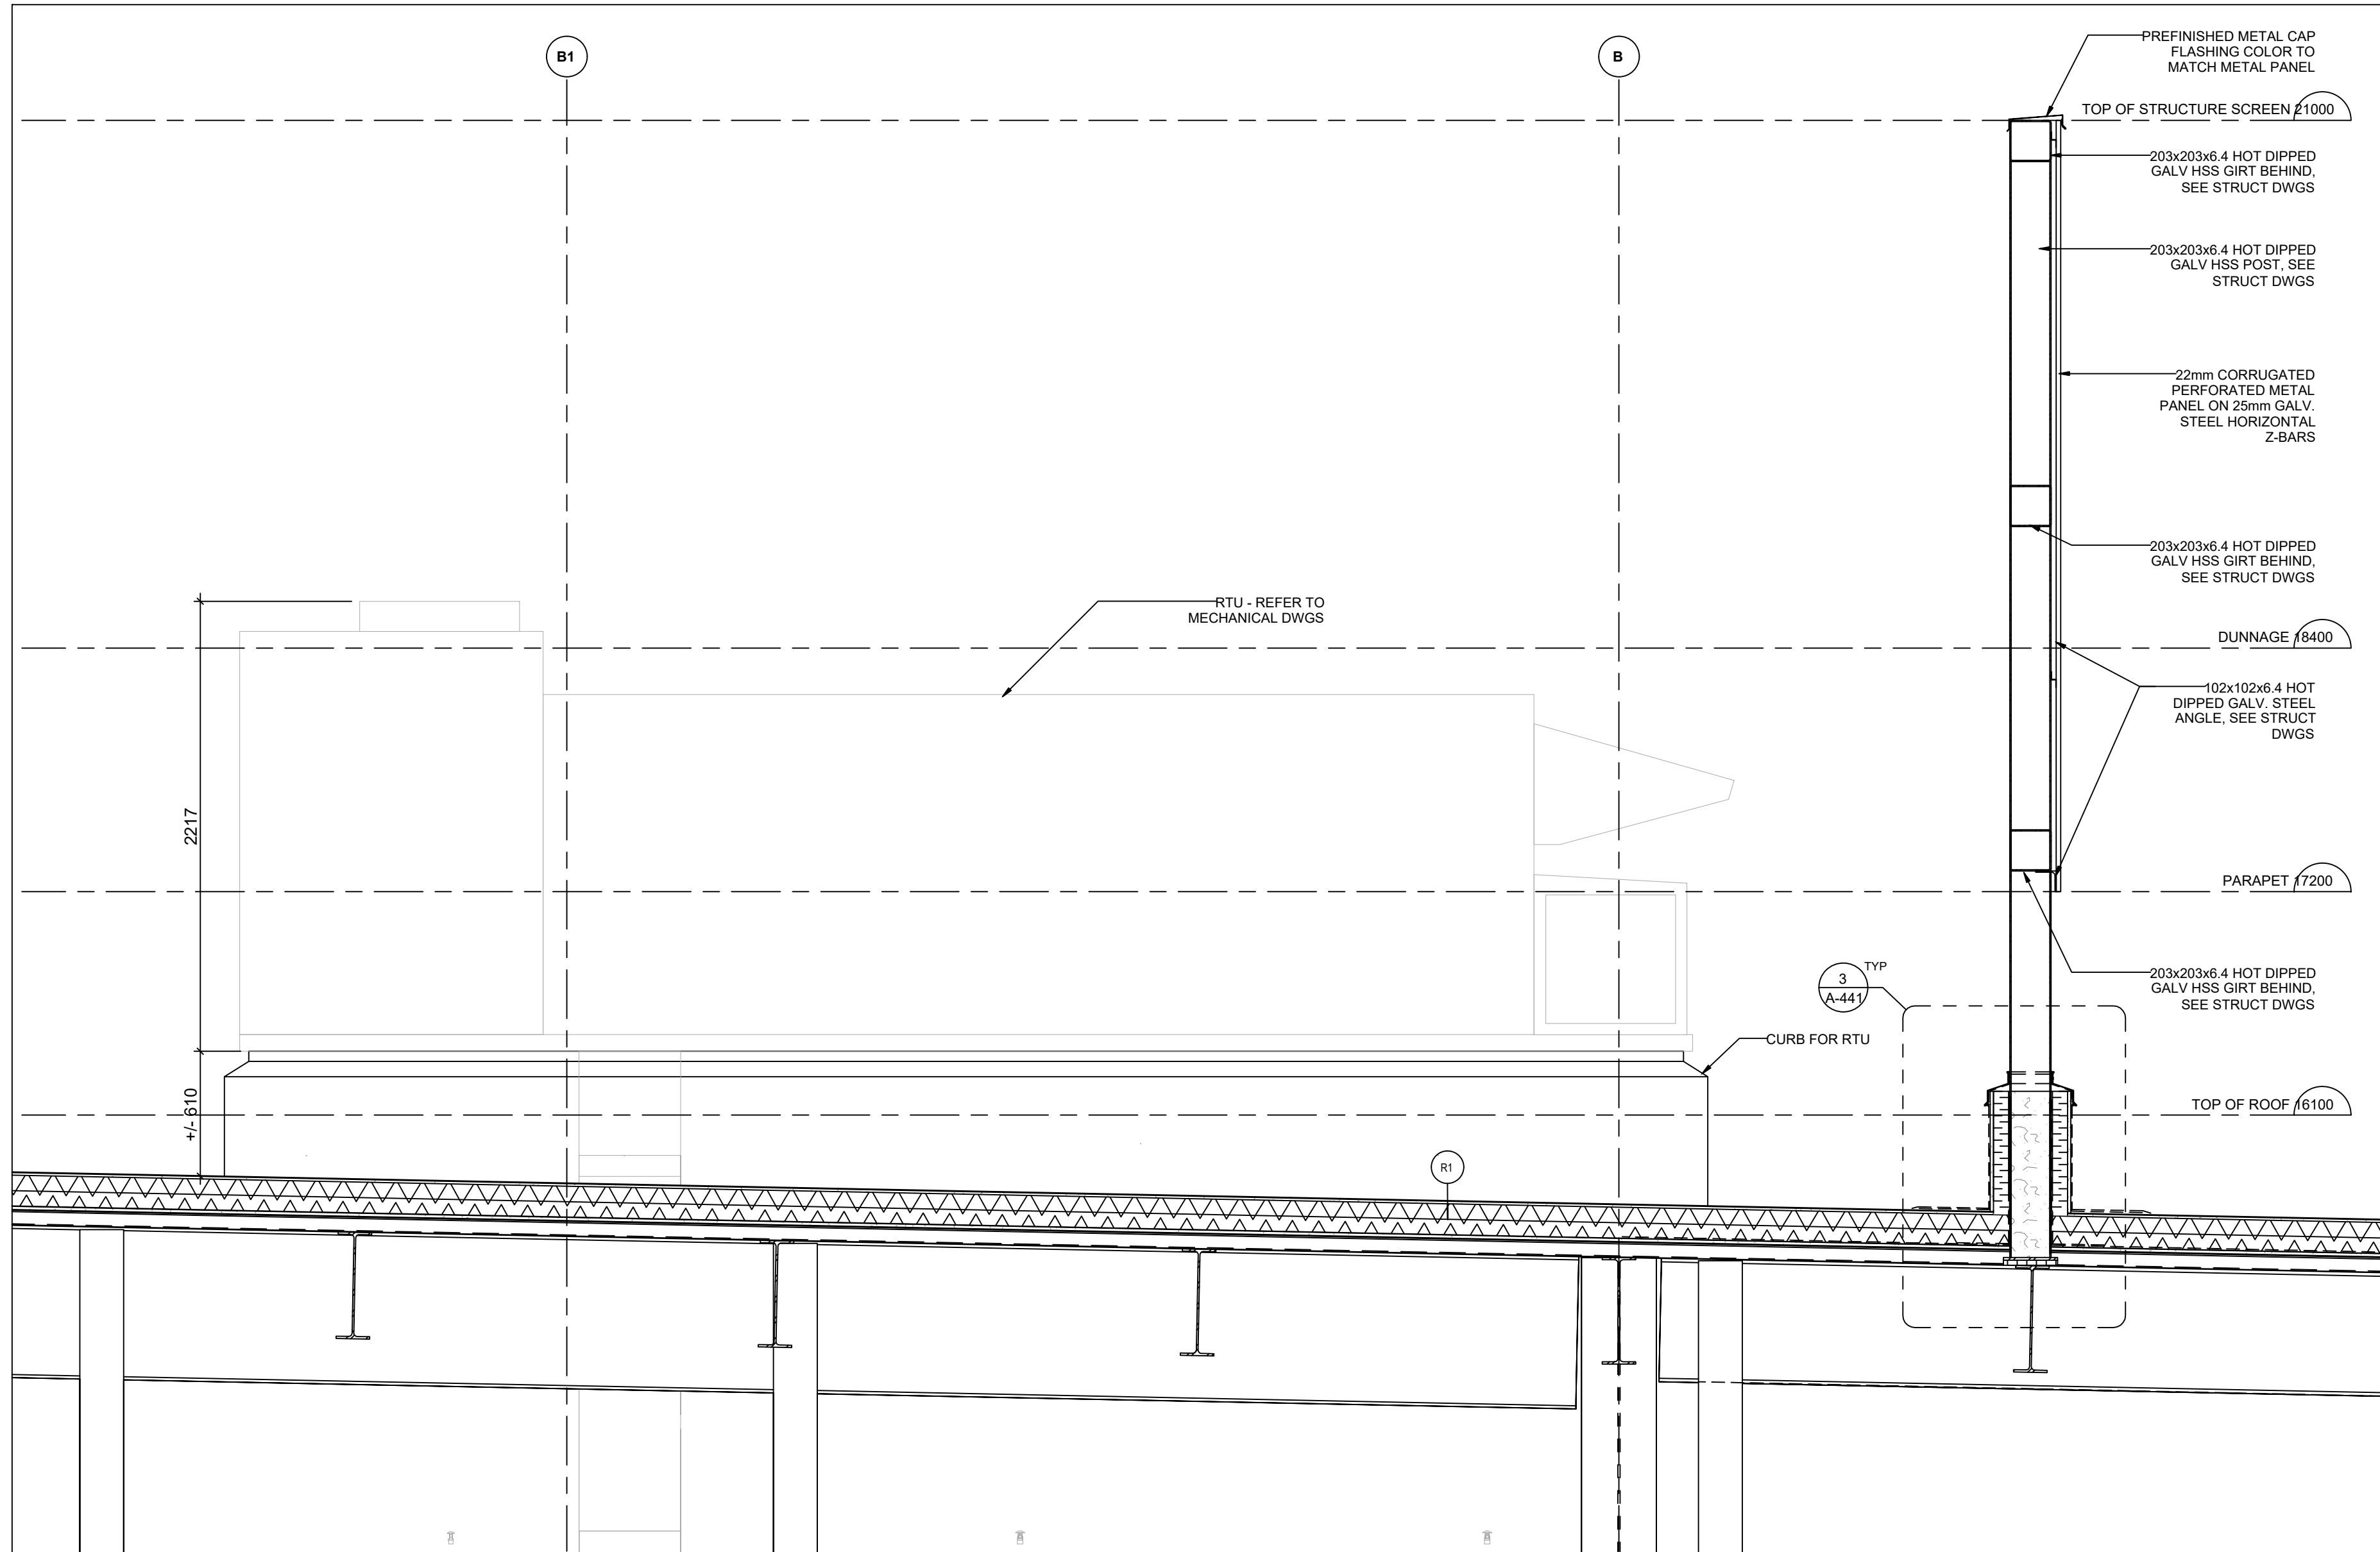

2 SECTION - MECHANICAL SCREEN ALONG GRID LINE
 A430 1:20

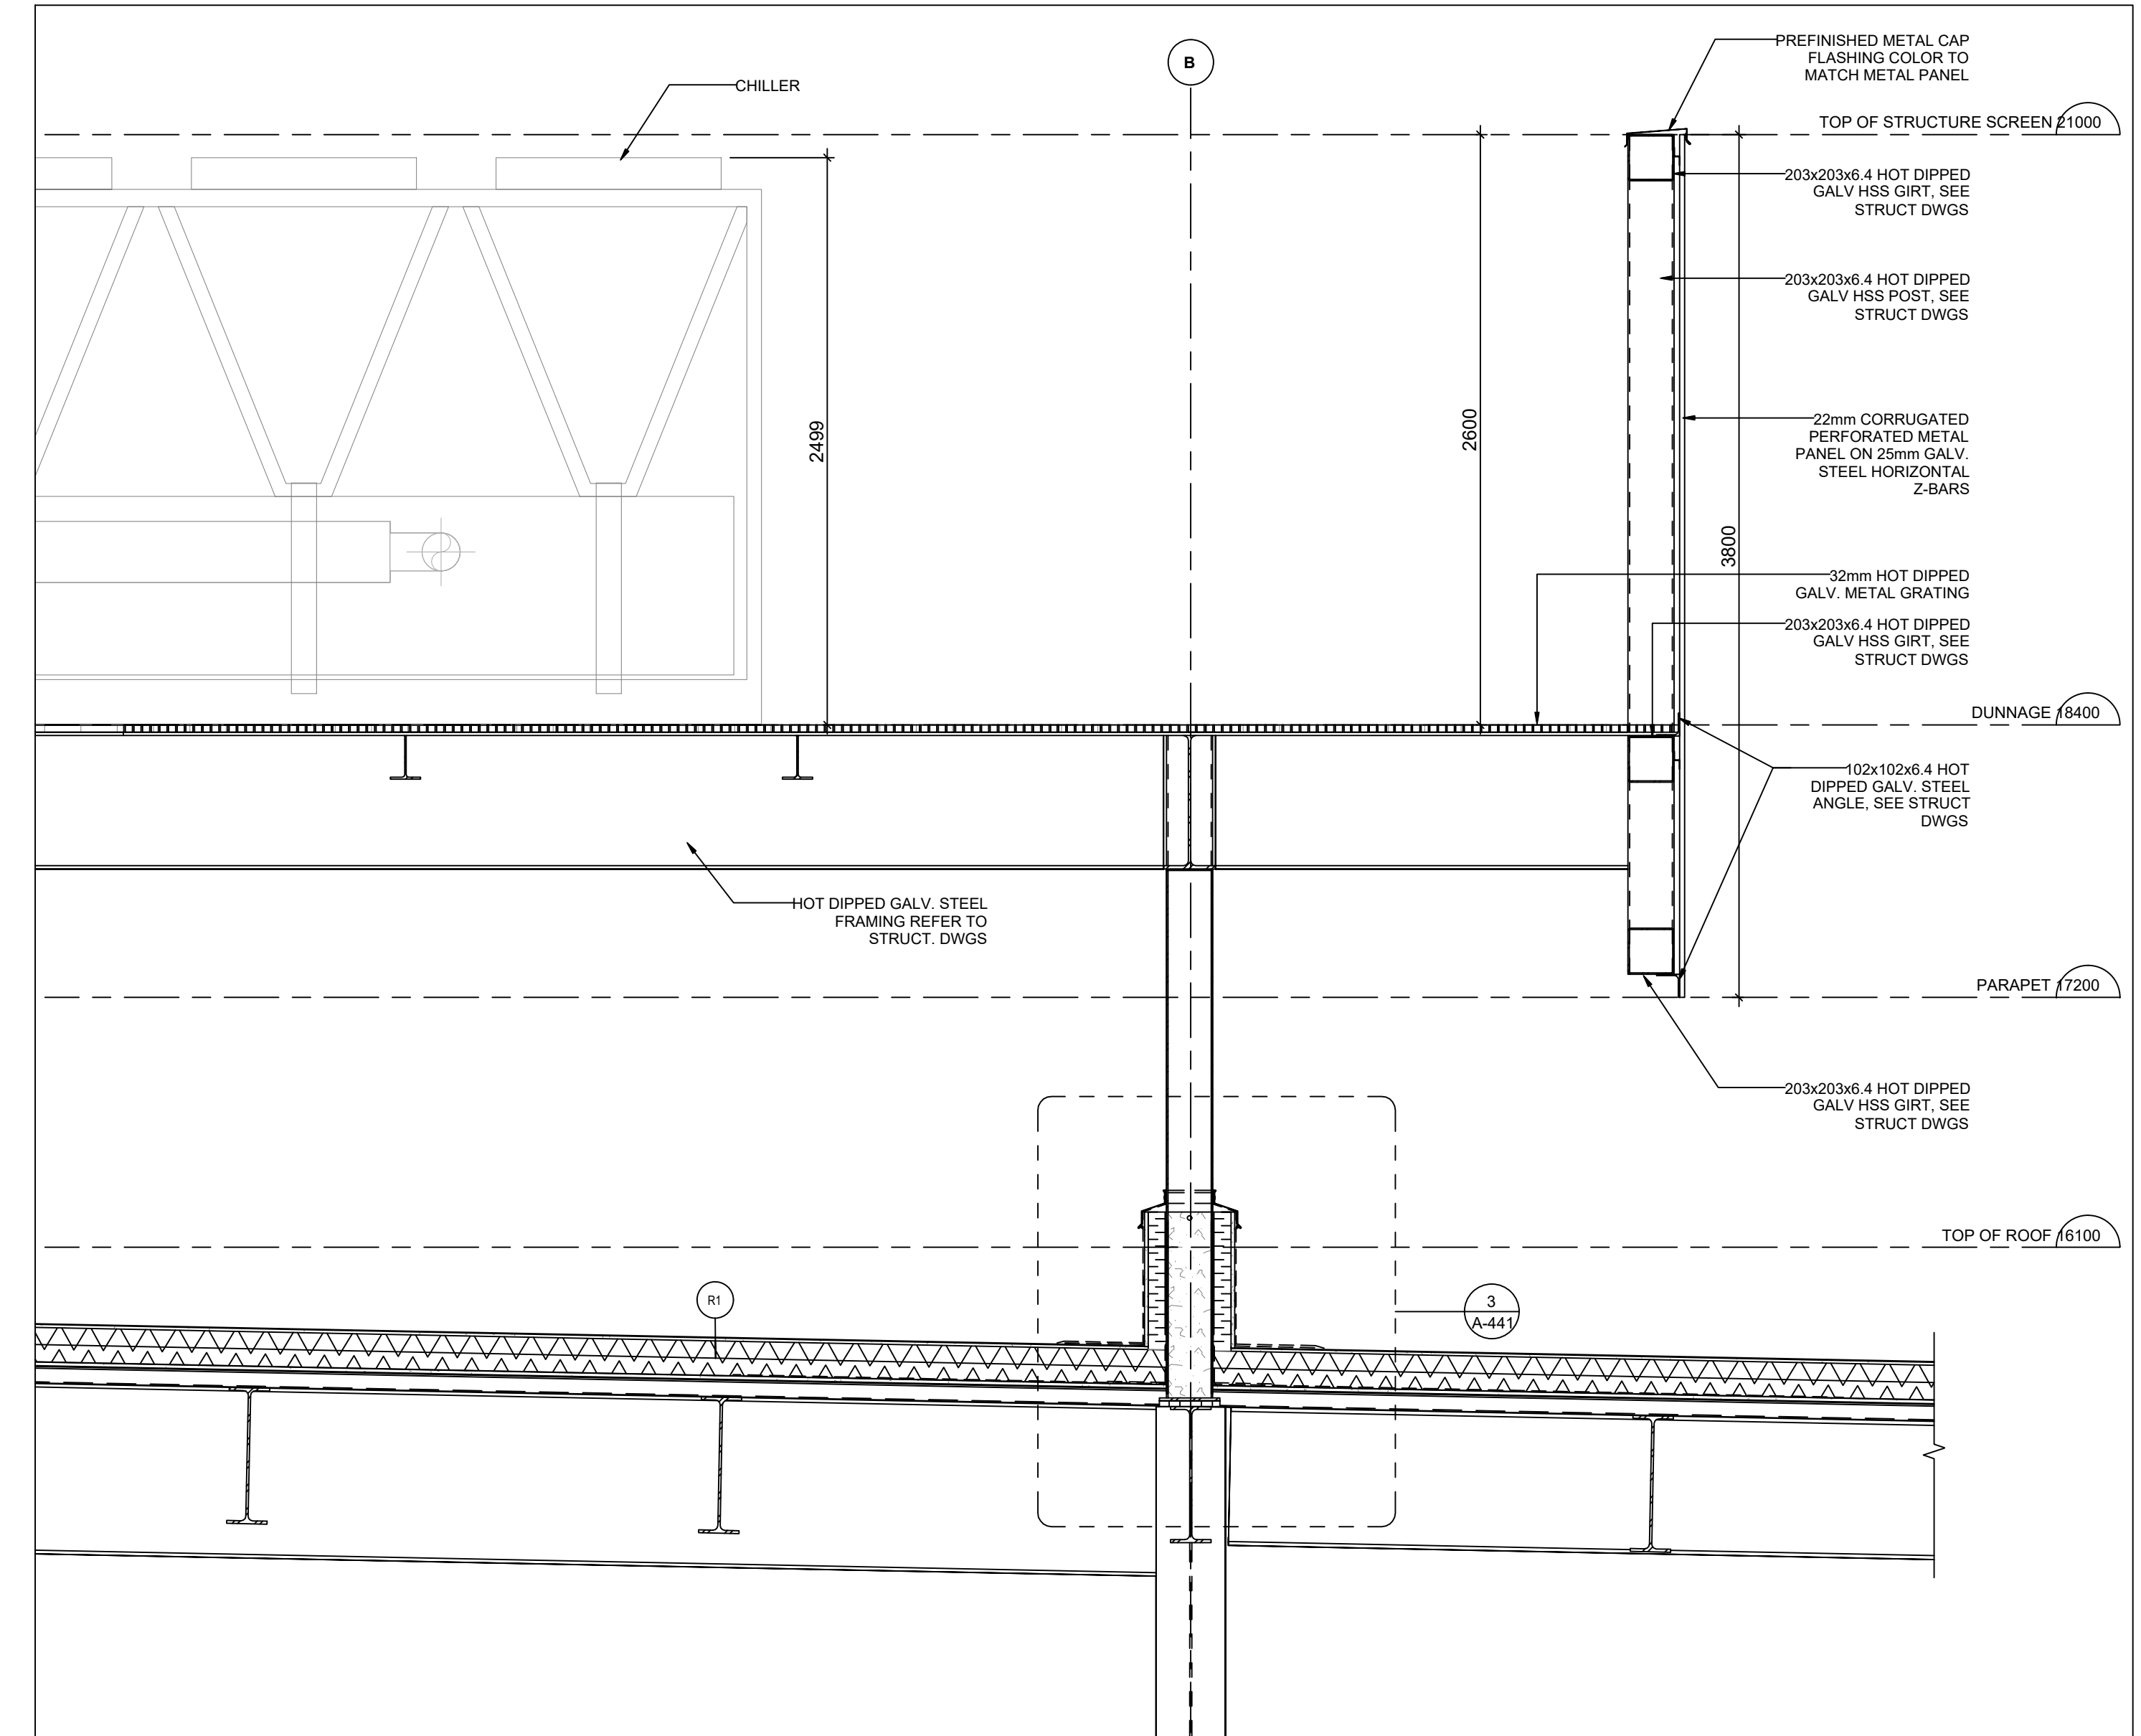

1 SECTION - CHILLER PLATFORM SCREEN ALONG GRID LINE B
 A430 1:20

REV #	DATE	REVISION TITLE
1	AUG 15, 2025	ISSUED FOR SPA
2	MAR 4, 2026	ISSUED FOR SPA

PROJECT NO: 25026 00	<input checked="" type="checkbox"/> NOT RELEASED FOR CONSTRUCTION
DRAWN BY: TY	<input type="checkbox"/> RELEASED FOR CONSTRUCTION
CHECKED BY: RCB	<input type="checkbox"/> CONSTRUCTION

PROJECT TITLE:
**00 TENTH LINE WEST,
 MISSISSAUGA, ON**
 INDUSTRIAL DEVELOPMENT

Prologis Inc. (Canada)
 185 The West Mall, Suite 700, Toronto
 647-258-2600
 Tony Nguyen: Tnguyen4@prologis.com
<https://www.prologis.com>

SHEET TITLE:
**SECTION DETAILS
 DATA CENTRE
 SP 25-63 W9**

SEAL: SHEET NO.
A.430