


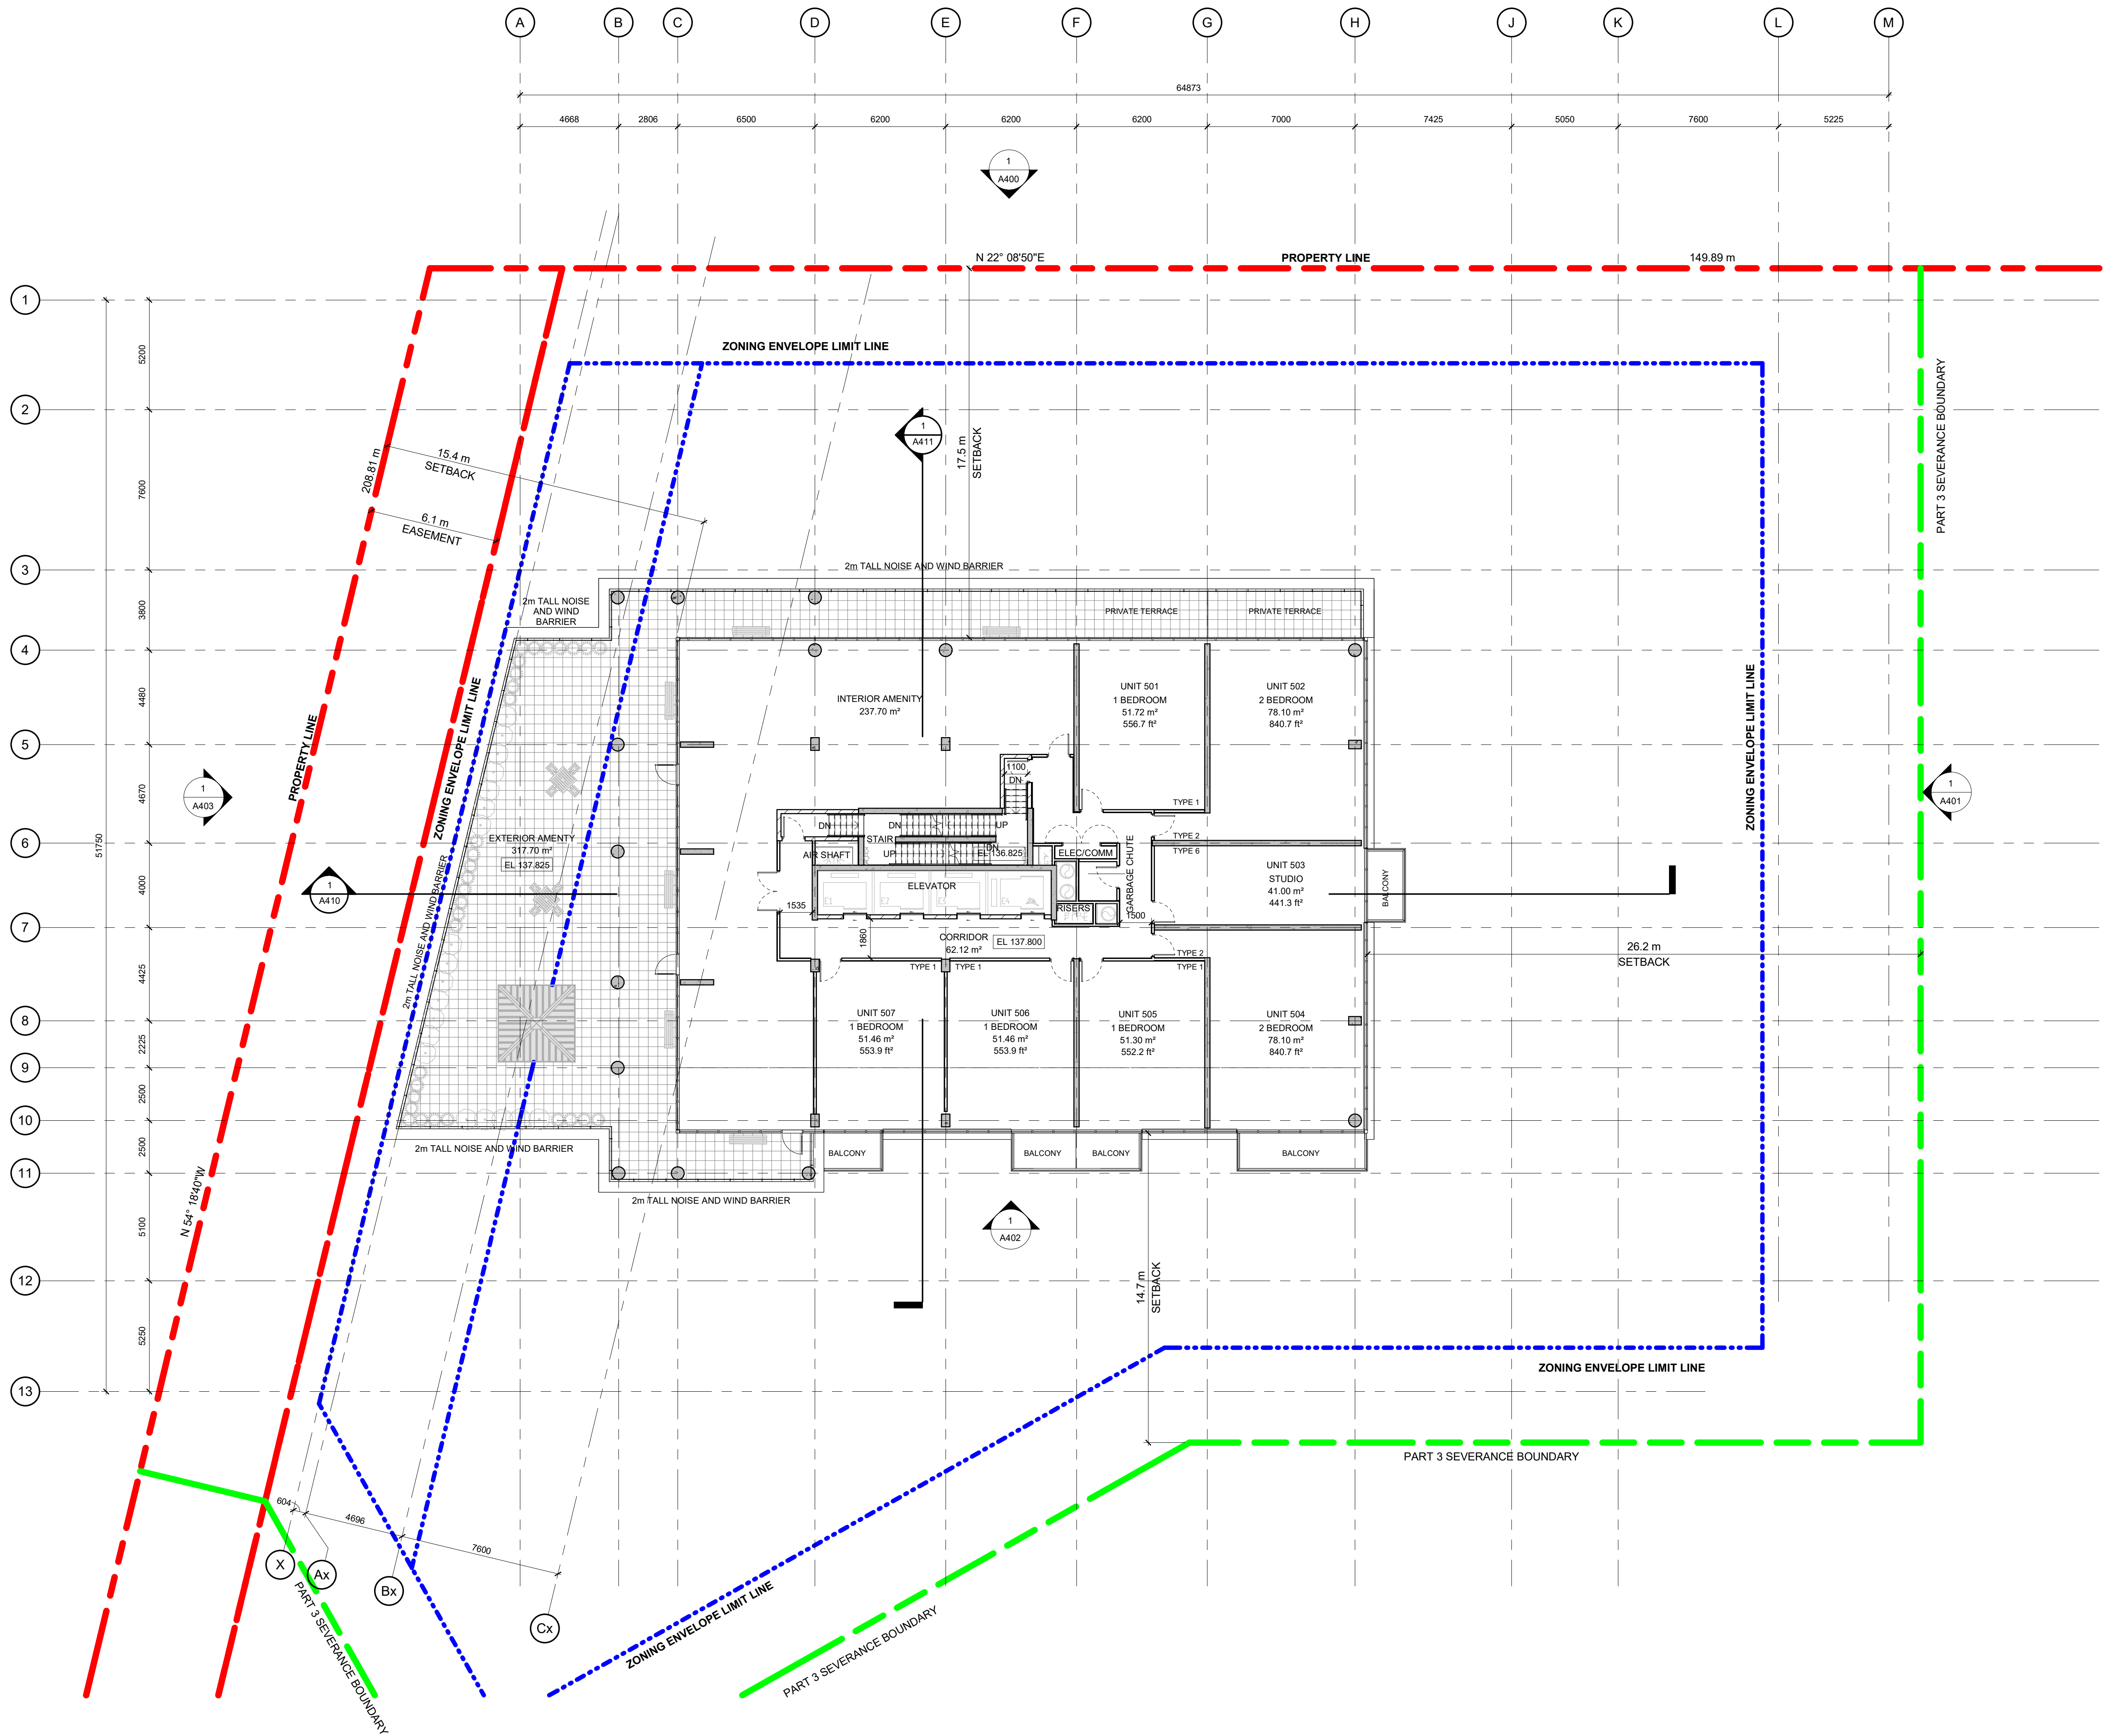

1	ISSUED FOR REZONING AND OPA
NO. REVISIONS	DATE

ALL DRAWINGS, SPECIFICATIONS AND RELATED DOCUMENTS ARE THE COPYRIGHT PROPERTY OF THE ARCHITECT AND MUST BE RETURNED UPON REQUEST. PRODUCTION OF DRAWINGS, SPECIFICATIONS AND RELATED DOCUMENTS IN PART OR WHOLE IS FORBIDDEN WITHOUT THE ARCHITECT'S WRITTEN PERMISSION.


CONTRACTOR MUST CHECK AND VERIFY ALL DIMENSIONS ON THE JOB.

COREARCHITECTS
CORE ARCHITECTS INC.
130 QUEENS QUAY EAST, SUITE 700, WEST TOWER
TORONTO ON CANADA M5A 0P6
T +1 416 343 0400 • F +1 416 343 0401
INFO@COREARCHITECTS.COM
WWW.COREARCHITECTS.COM

**1970-1980 FOWLER DRIVE,
MISSISSAUGA, ON
(RESIDENTIAL)**

LEGAL DESCRIPTIONS :
1970 FOWLER DRIVE : PLAN 842 PCL 1 PT BLK A
1980 FOWLER DRIVE : PLAN 842 PCL 2 PT BLK A

**IMH 1970 & 1980 FOWLER
DRIVE LTD.**

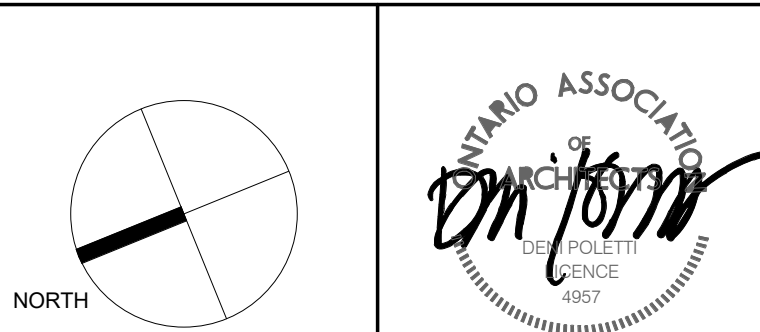

DRAWN
FKH, QL
SCALE
As indicated

CHECKED
KQ
DATE
25 JAN 2025

TITLE
LEVEL 5

PROJECT NO.
22-214
DRAWING NO.
A208