

SKETCH SHOWING DRIP LINE AND TREE LINE ON  
**580 HAZELHURST ROAD**  
CITY OF MISSISSAUGA  
REGIONAL MUNICIPALITY OF PEEL




J.D. BARNES LIMITED  
© COPYRIGHT


**CAUTION** THIS PLAN IS NOT A PLAN OF SURVEY SHALL NOT BE USED EXCEPT FOR THE PURPOSE INDICATED IN THE TITLE BLOCK.

**NOTES**  
BOUNDARY INFORMATION IS COMPILED FROM AVAILABLE PAPER RECORDS, AND HAS NOT BEEN VERIFIED BY ACTUAL FIELD MEASUREMENTS.

- LEGEND**
- DENOTES TREE
  - ⊠ DENOTES STAKE

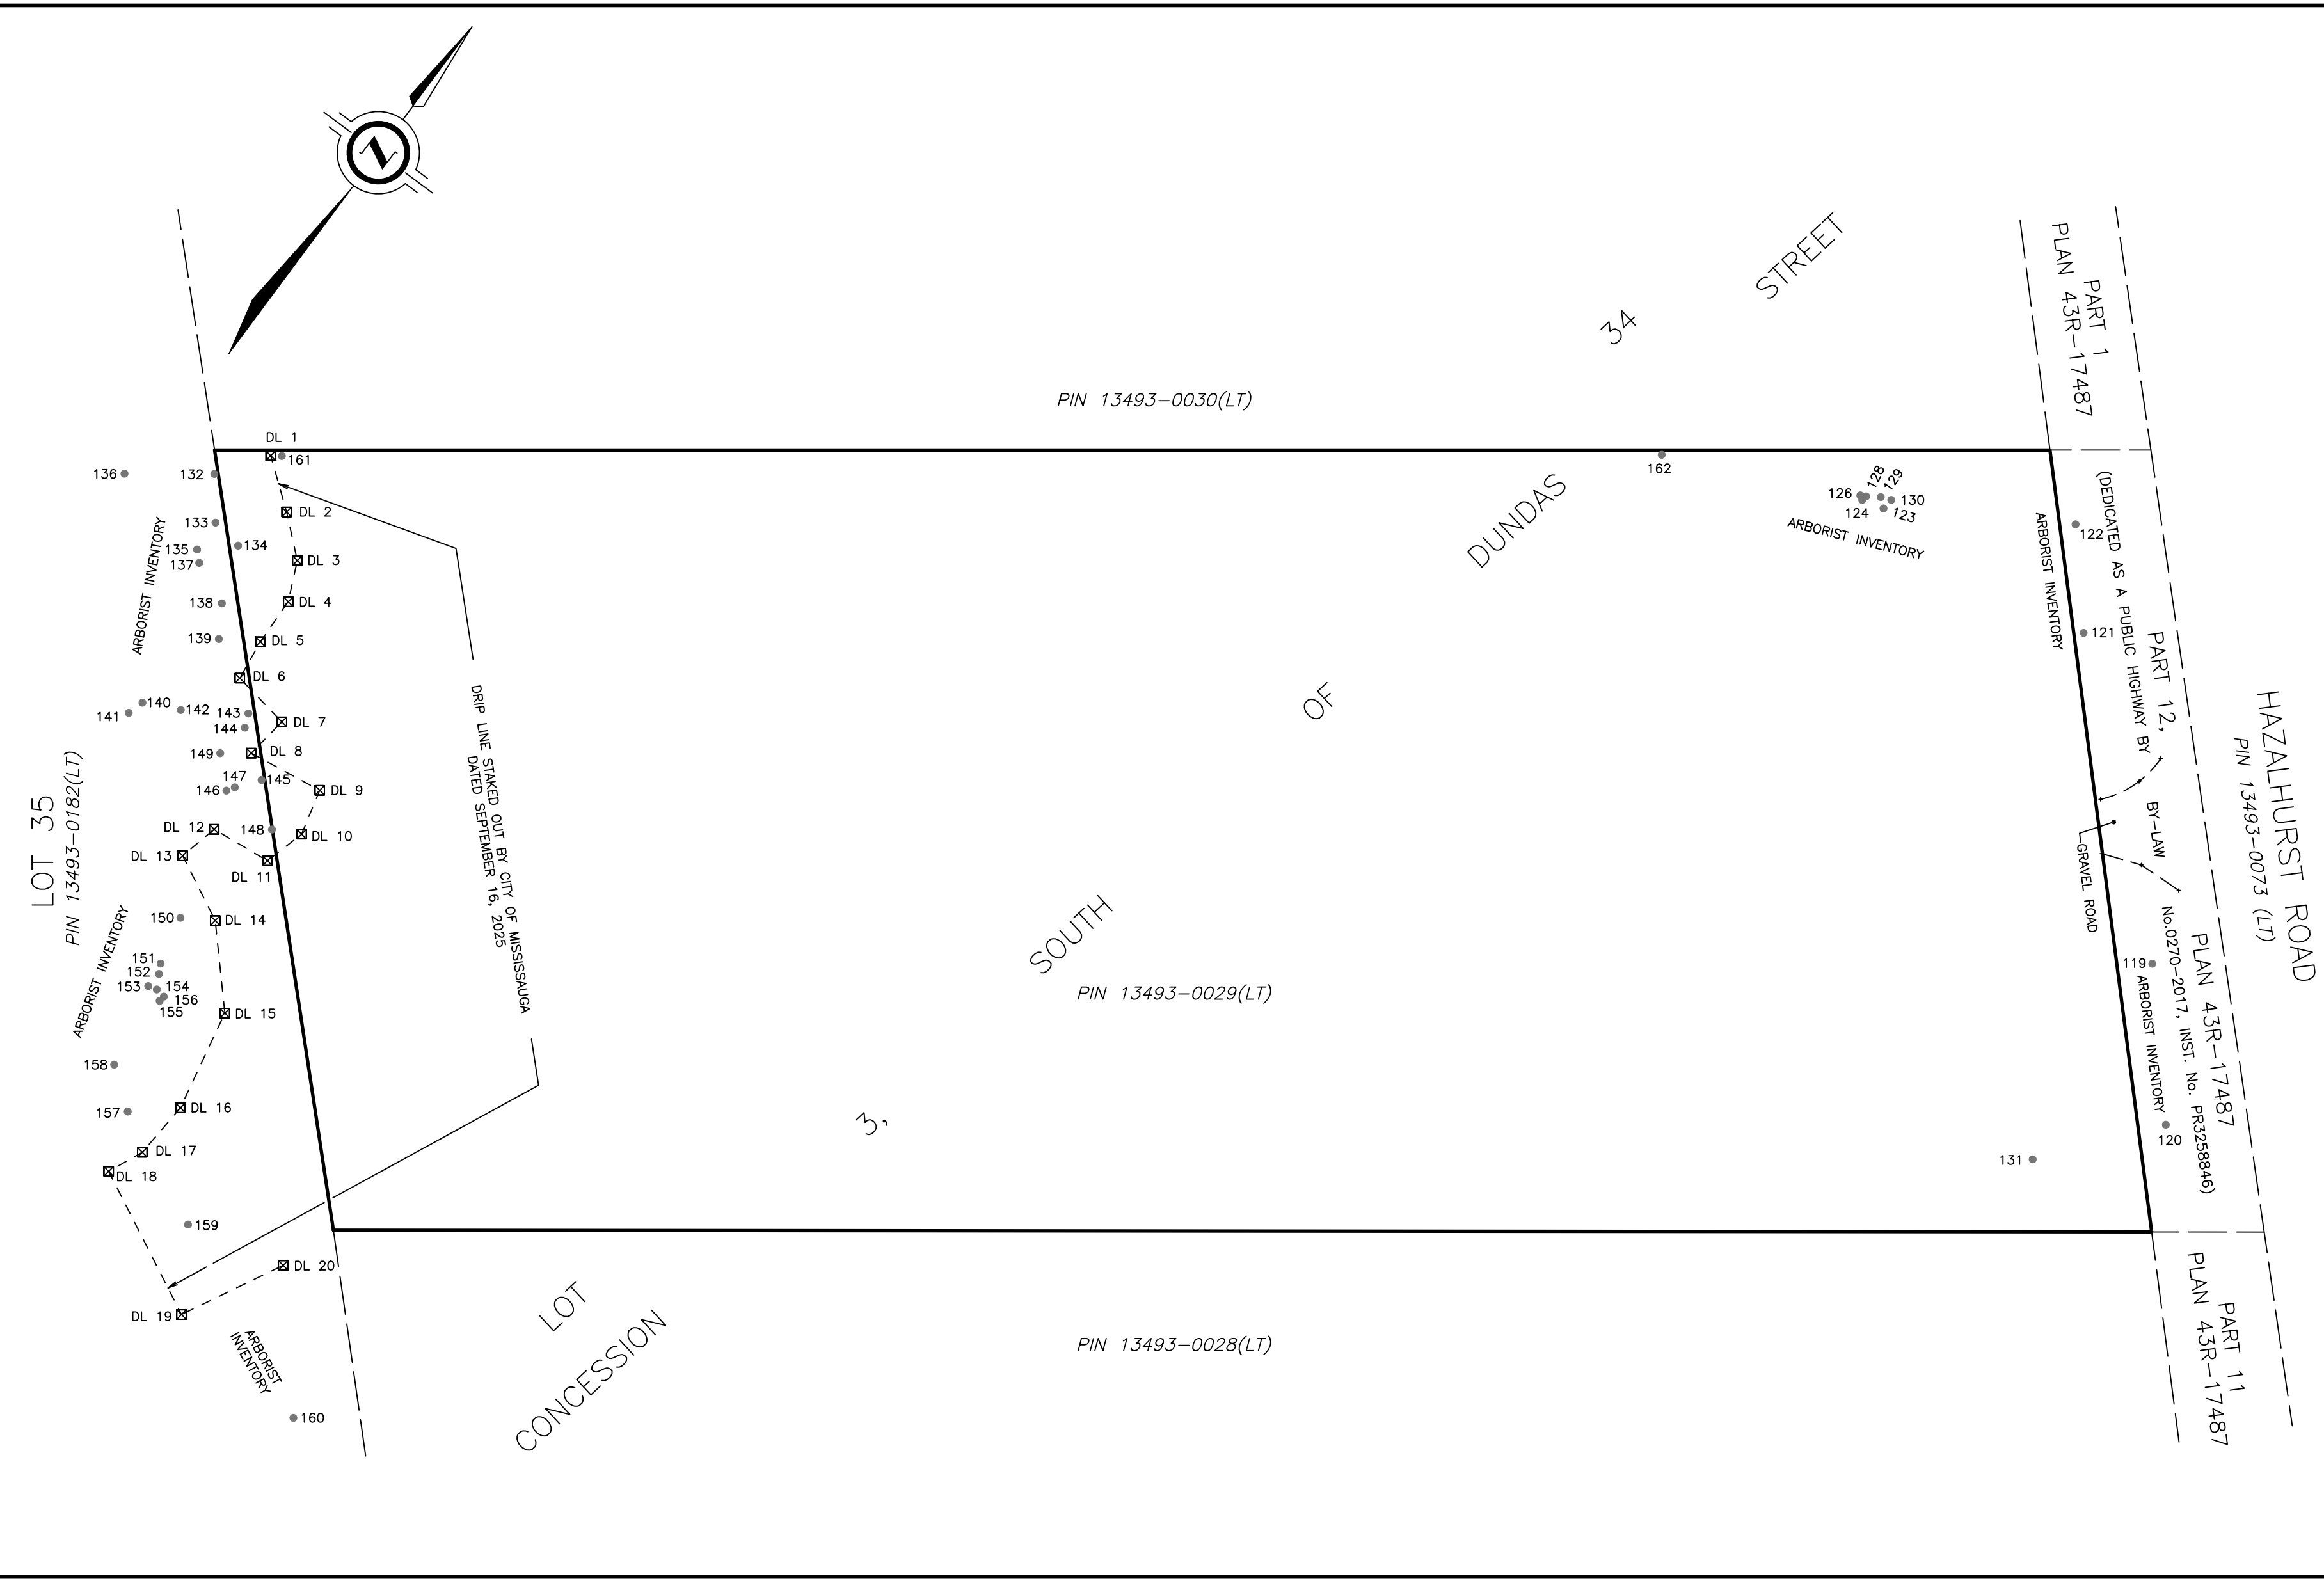

BEFORE DIGGING, UNDERGROUND SERVICES SHOULD BE LOCATED ON SITE BY THE RESPECTIVE AGENCIES.  
FIELD WORK COMPLETED ON SEPTEMBER 16, 2025.

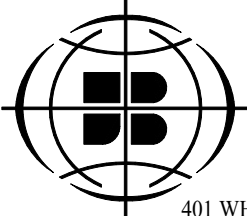

**J.D. BARNES**  
LIMITED  
LAND INFORMATION SPECIALISTS  
401 WHEELABRATOR WAY, SUITE A, MILTON, ON L9T 3C1  
T: (905) 875-9955 F: (905) 875-9956 www.jdbarnes.com

SURVEYING  
MAPPING  
GIS

DRAWN BY: TP	CHECKED BY: SP	REFERENCE NO.: 25-30-357-00
DATED: 10/20/2025		

FILE: G:\25-30-357\00 Drawing\25-30-357-00.dwg