
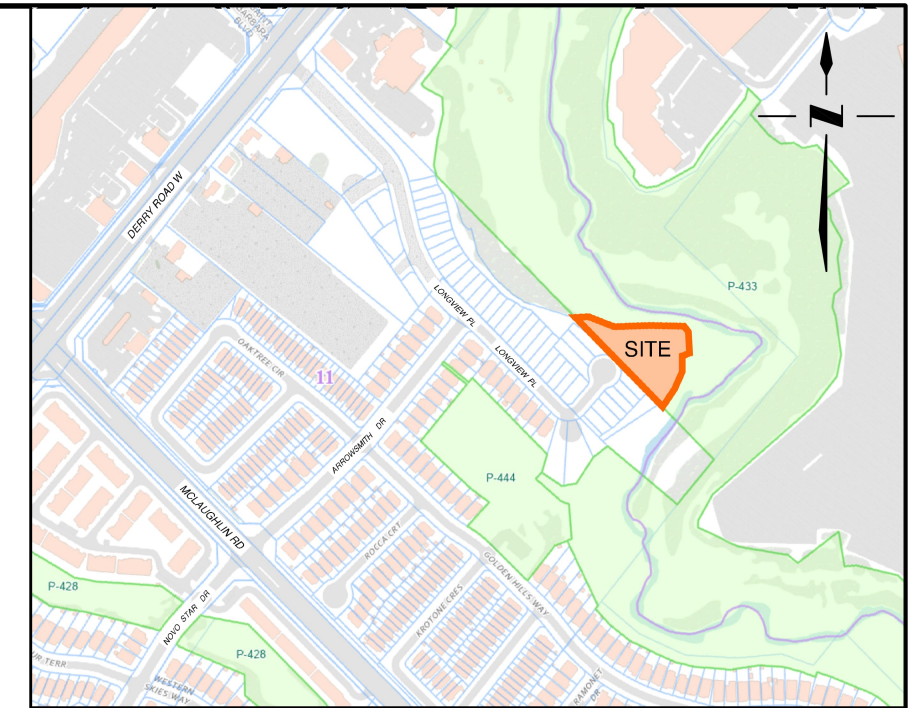


METRIC


DISTANCES SHOWN ON THIS PLAN ARE IN METRES AND CAN BE CONVERTED TO FEET BY DIVIDING BY 0.3048

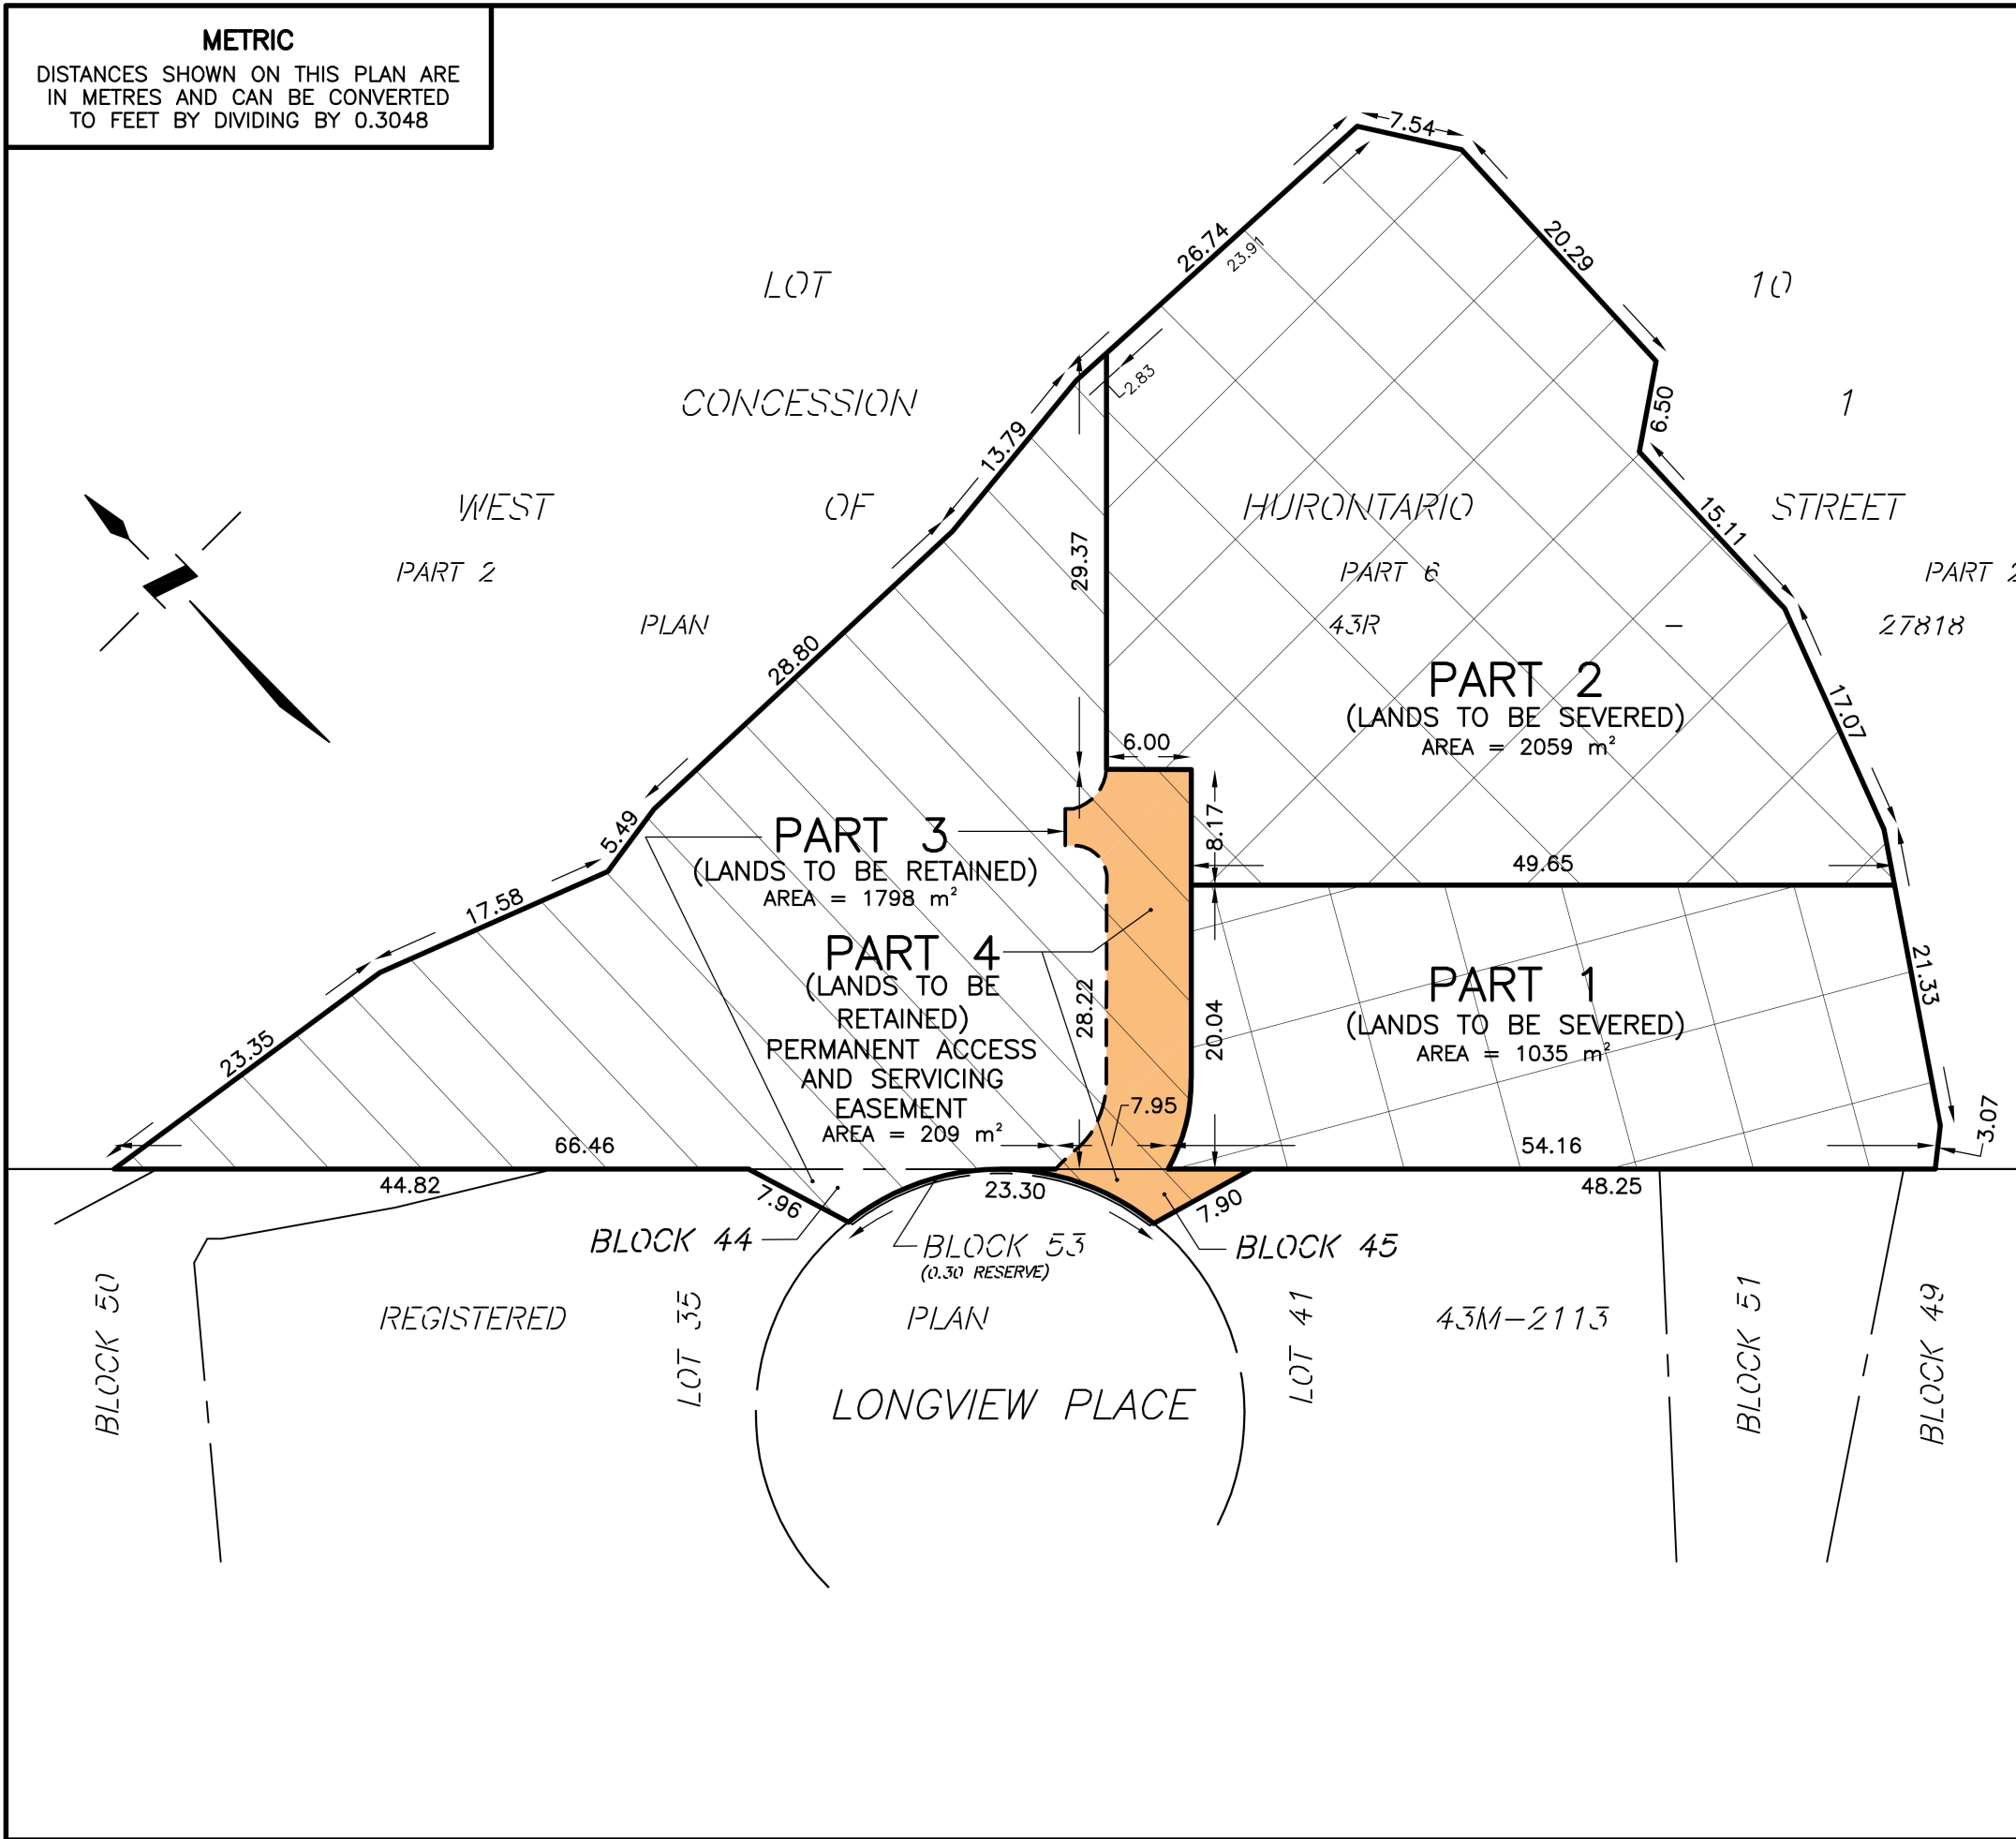

KEY PLAN
NOT TO SCALE

SKETCH OF PROPOSED SEVERANCE OF
6721-6781 LONGVIEW PLACE
 BEING
 PART OF LOT 10, CONCESSION 1
 WEST OF HURONTARIO STREET
 (ORIGINALLY IN TOWNSHIP OF TORONTO)
 AND
 BLOCKS 44 AND 45
 REGISTERED PLAN 43M-2113
CITY OF MISSISSAUGA
 REGIONAL MUNICIPALITY OF PEEL

SCALE 1 : 500

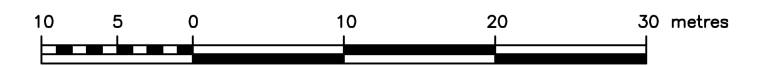

CAUTION

THIS IS NOT A PLAN OF SURVEY AND SHALL NOT BE USED EXCEPT FOR THE PURPOSE INDICATED IN THE TITLE BLOCK.

DATE: MARCH 10, 2026

FILE No. 9915-26-SK

TARASICK McMILLAN KUBICKI LIMITED

ONTARIO LAND SURVEYORS
 4181 SLADEVIEW CRESCENT, UNIT 42, MISSISSAUGA, ON L5L 5R2
 TEL. 905-569-8849 FAX 905-569-3160
 E-MAIL: office@tmksurveyors.com