


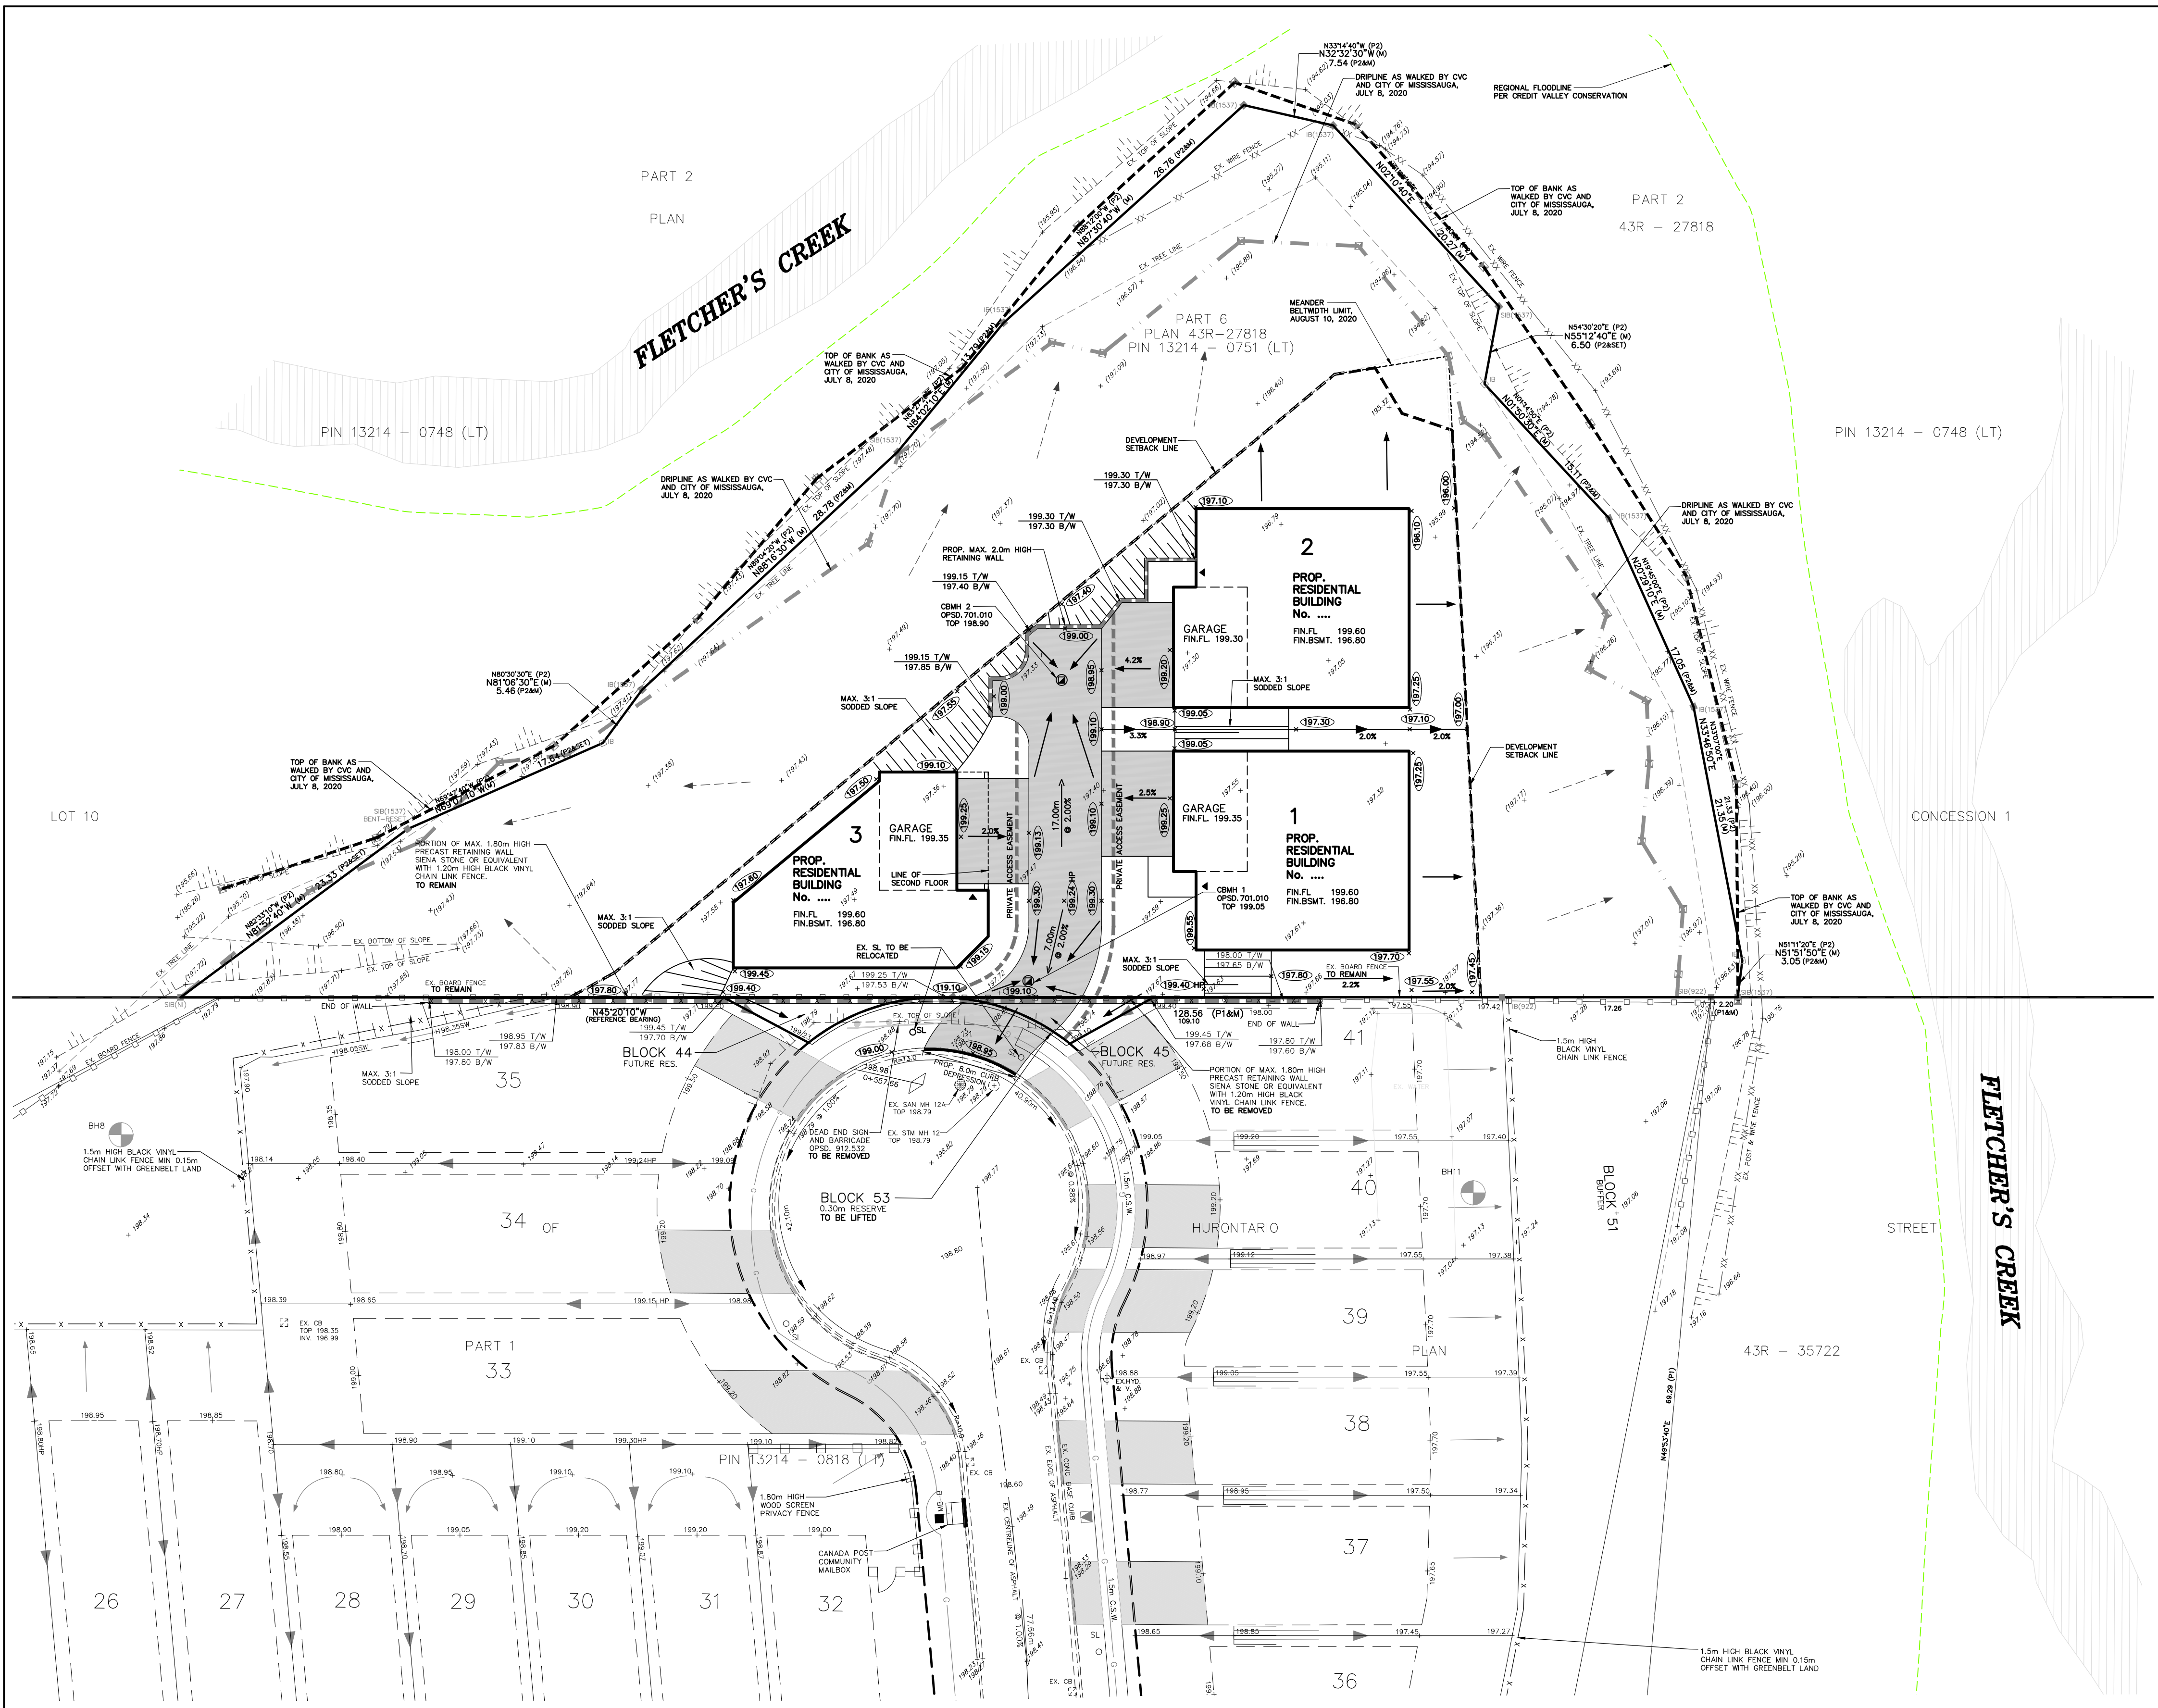

LEGEND

- 198.95 - EXISTING ELEVATION
- (000.00) - EXISTING ELEVATION TO RAIN
- 126.25 - PROPOSED ELEVATION
- 2.0% - DIRECTION OF SURFACE FLOW
- 000.00 - EXISTING CONTOURS
- - EXISTING OVERLAND FLOW ROUTE
- - PROPOSED OVERLAND FLOW ROUTE
- - - - - LIMIT OF PROPERTY

DIGAMBER SINGH

SKIRA & ASSOCIATES LTD.
CONSULTING ENGINEERS
3464 Semenyk Court, Suite 100, Mississauga, Ontario L5C 4P8
Tel: (905) 276-5100 Fax: (905) 270-1936 Email: info@skiraconsult.ca

CONCEPT SITE GRADING

PROJECT No. 219-M117	FIGURE No. 2
DATE - JULY 2020	
SCALE - 1 : 300	
DRAWN BY - K.G.	