


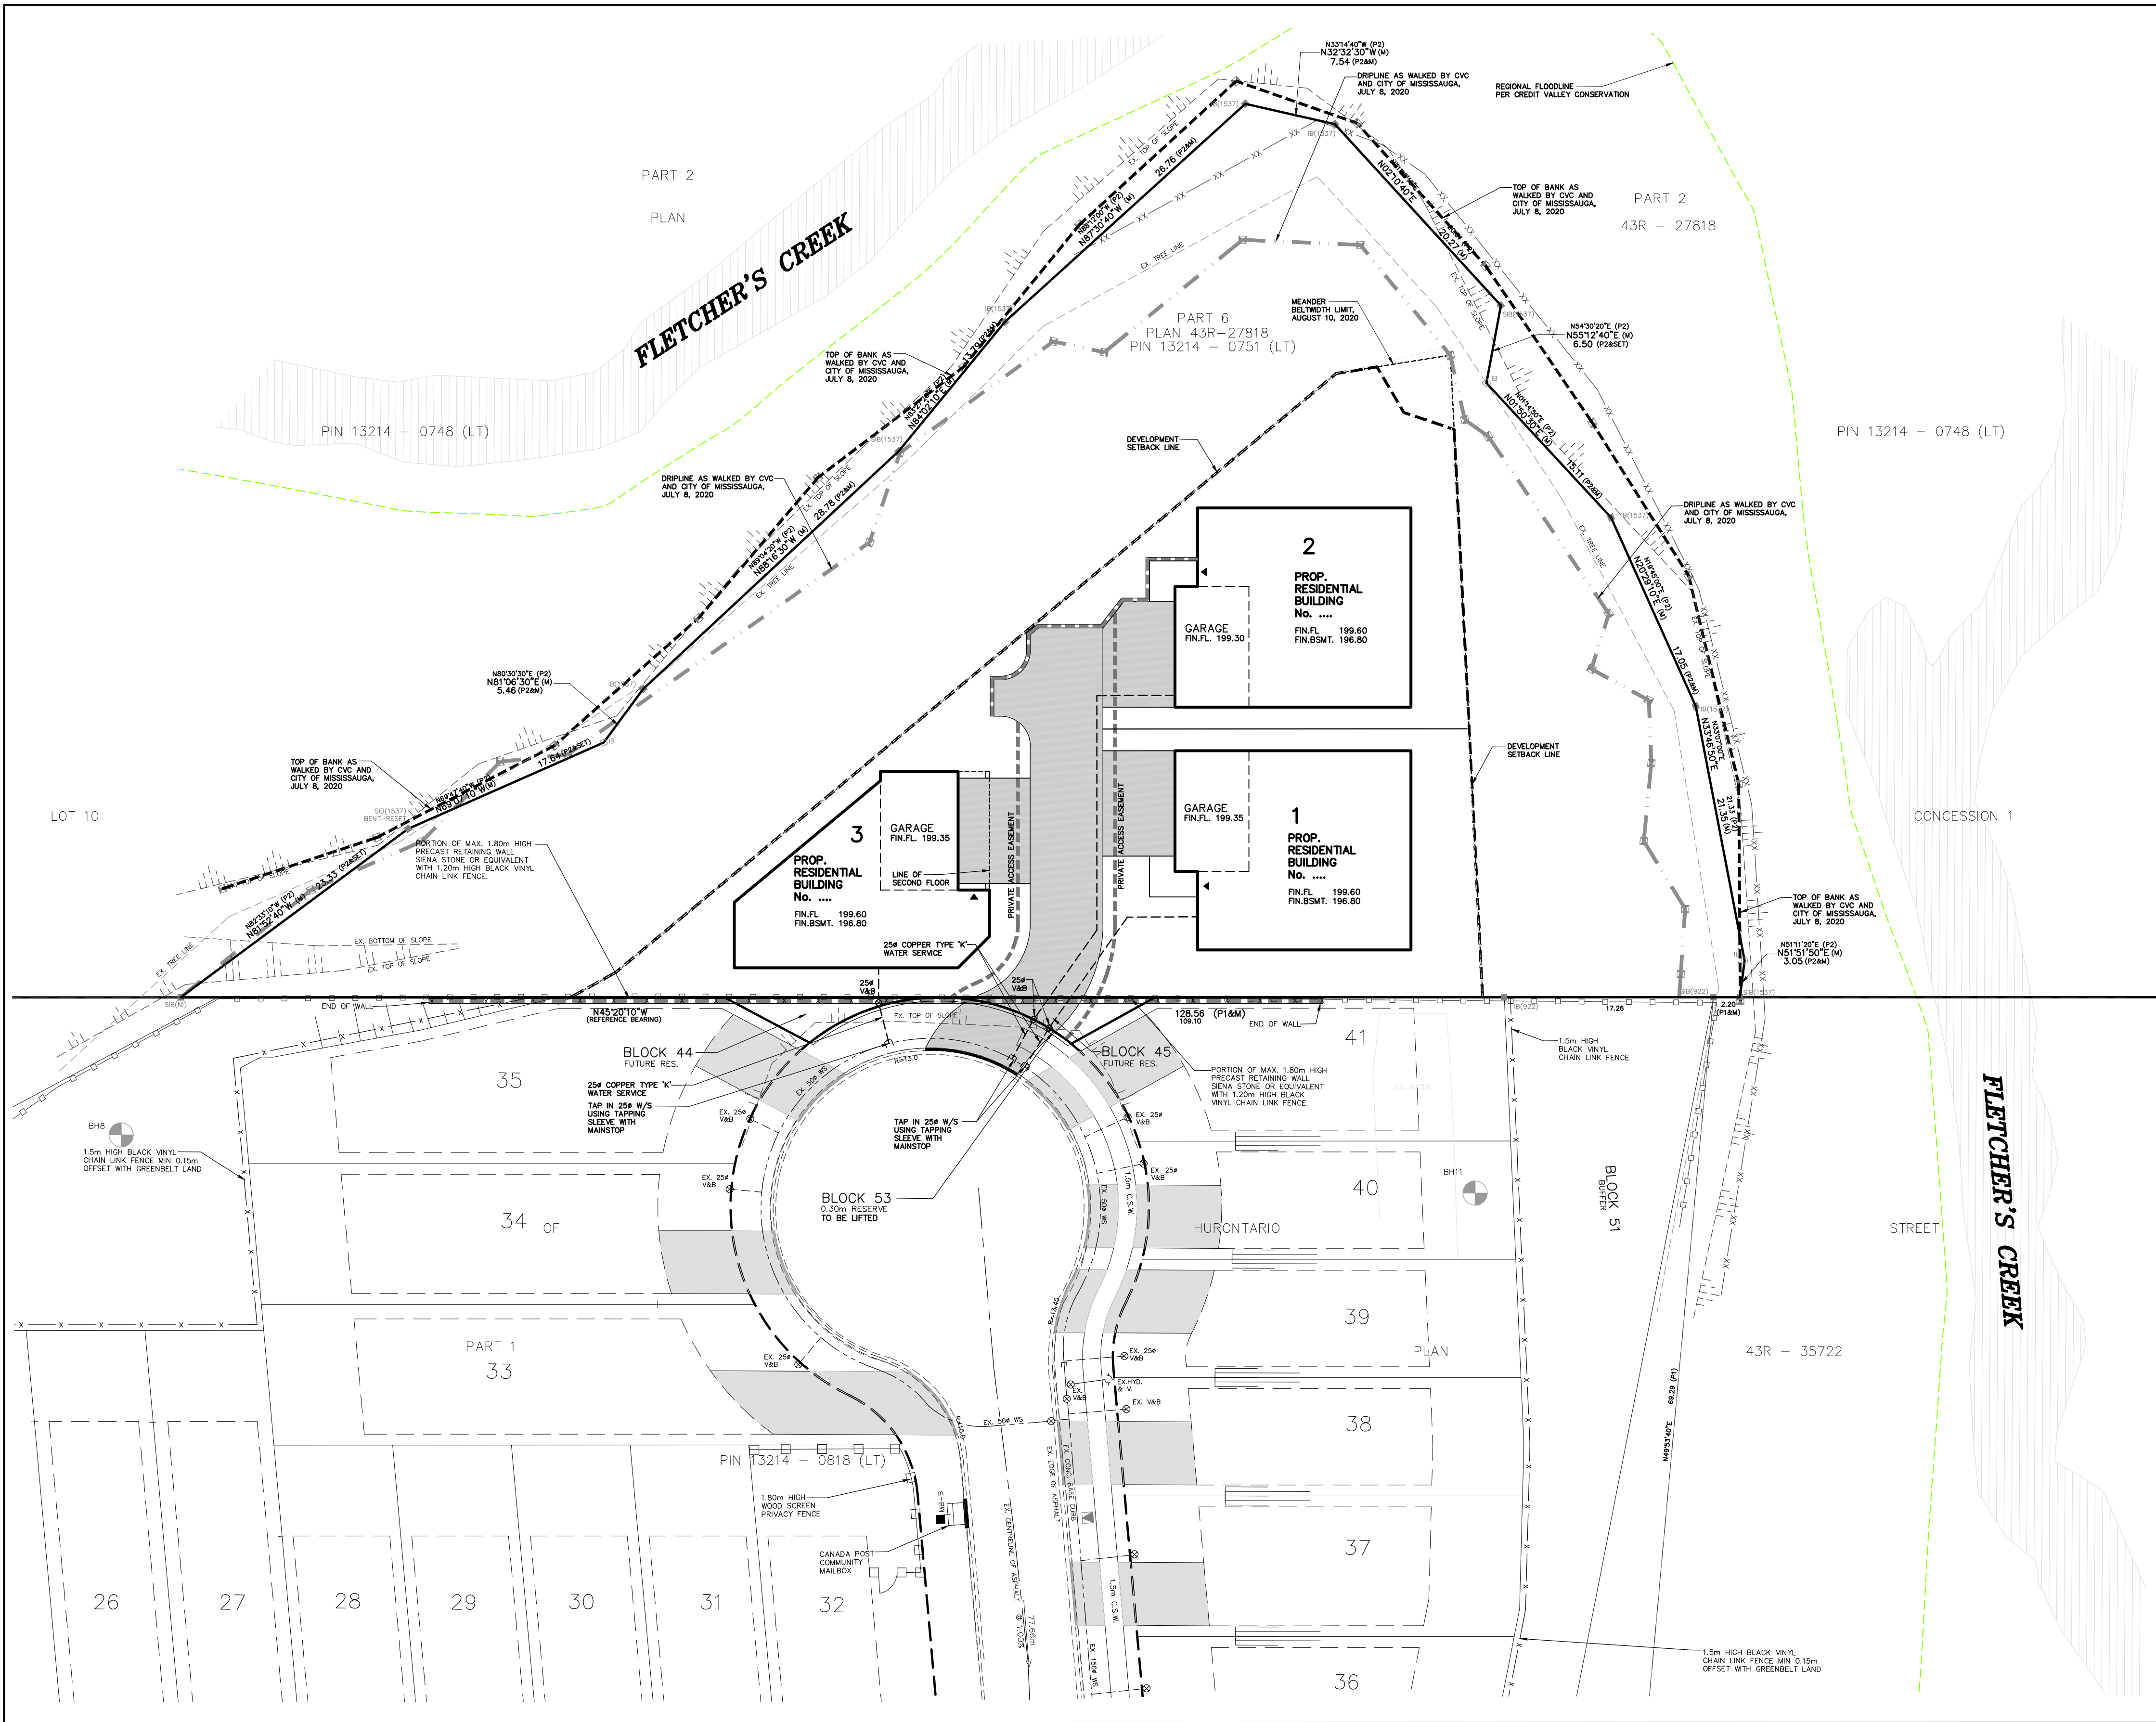

LEGEND

Ex. 150# WM - EXISTING WATERMAIN

Proposed Water Service Connection

EXISTING FIRE HYDRANT

DIGAMBER SINGH

SKIRA & ASSOCIATES LTD.
CONSULTING ENGINEERS
3464 Semenyk Court, Suite 100, Mississauga, Ontario L5C 4P8
Tel. (905) 276-5100 Fax. (905) 270-1936 Email - info@skiraconsult.ca

WATER DISTRIBUTION SYSTEM

PROJECT No. 219-M117

DATE - JULY 2020

SCALE - 1:300

DRAWN BY - K.G.

FIGURE No. 3