


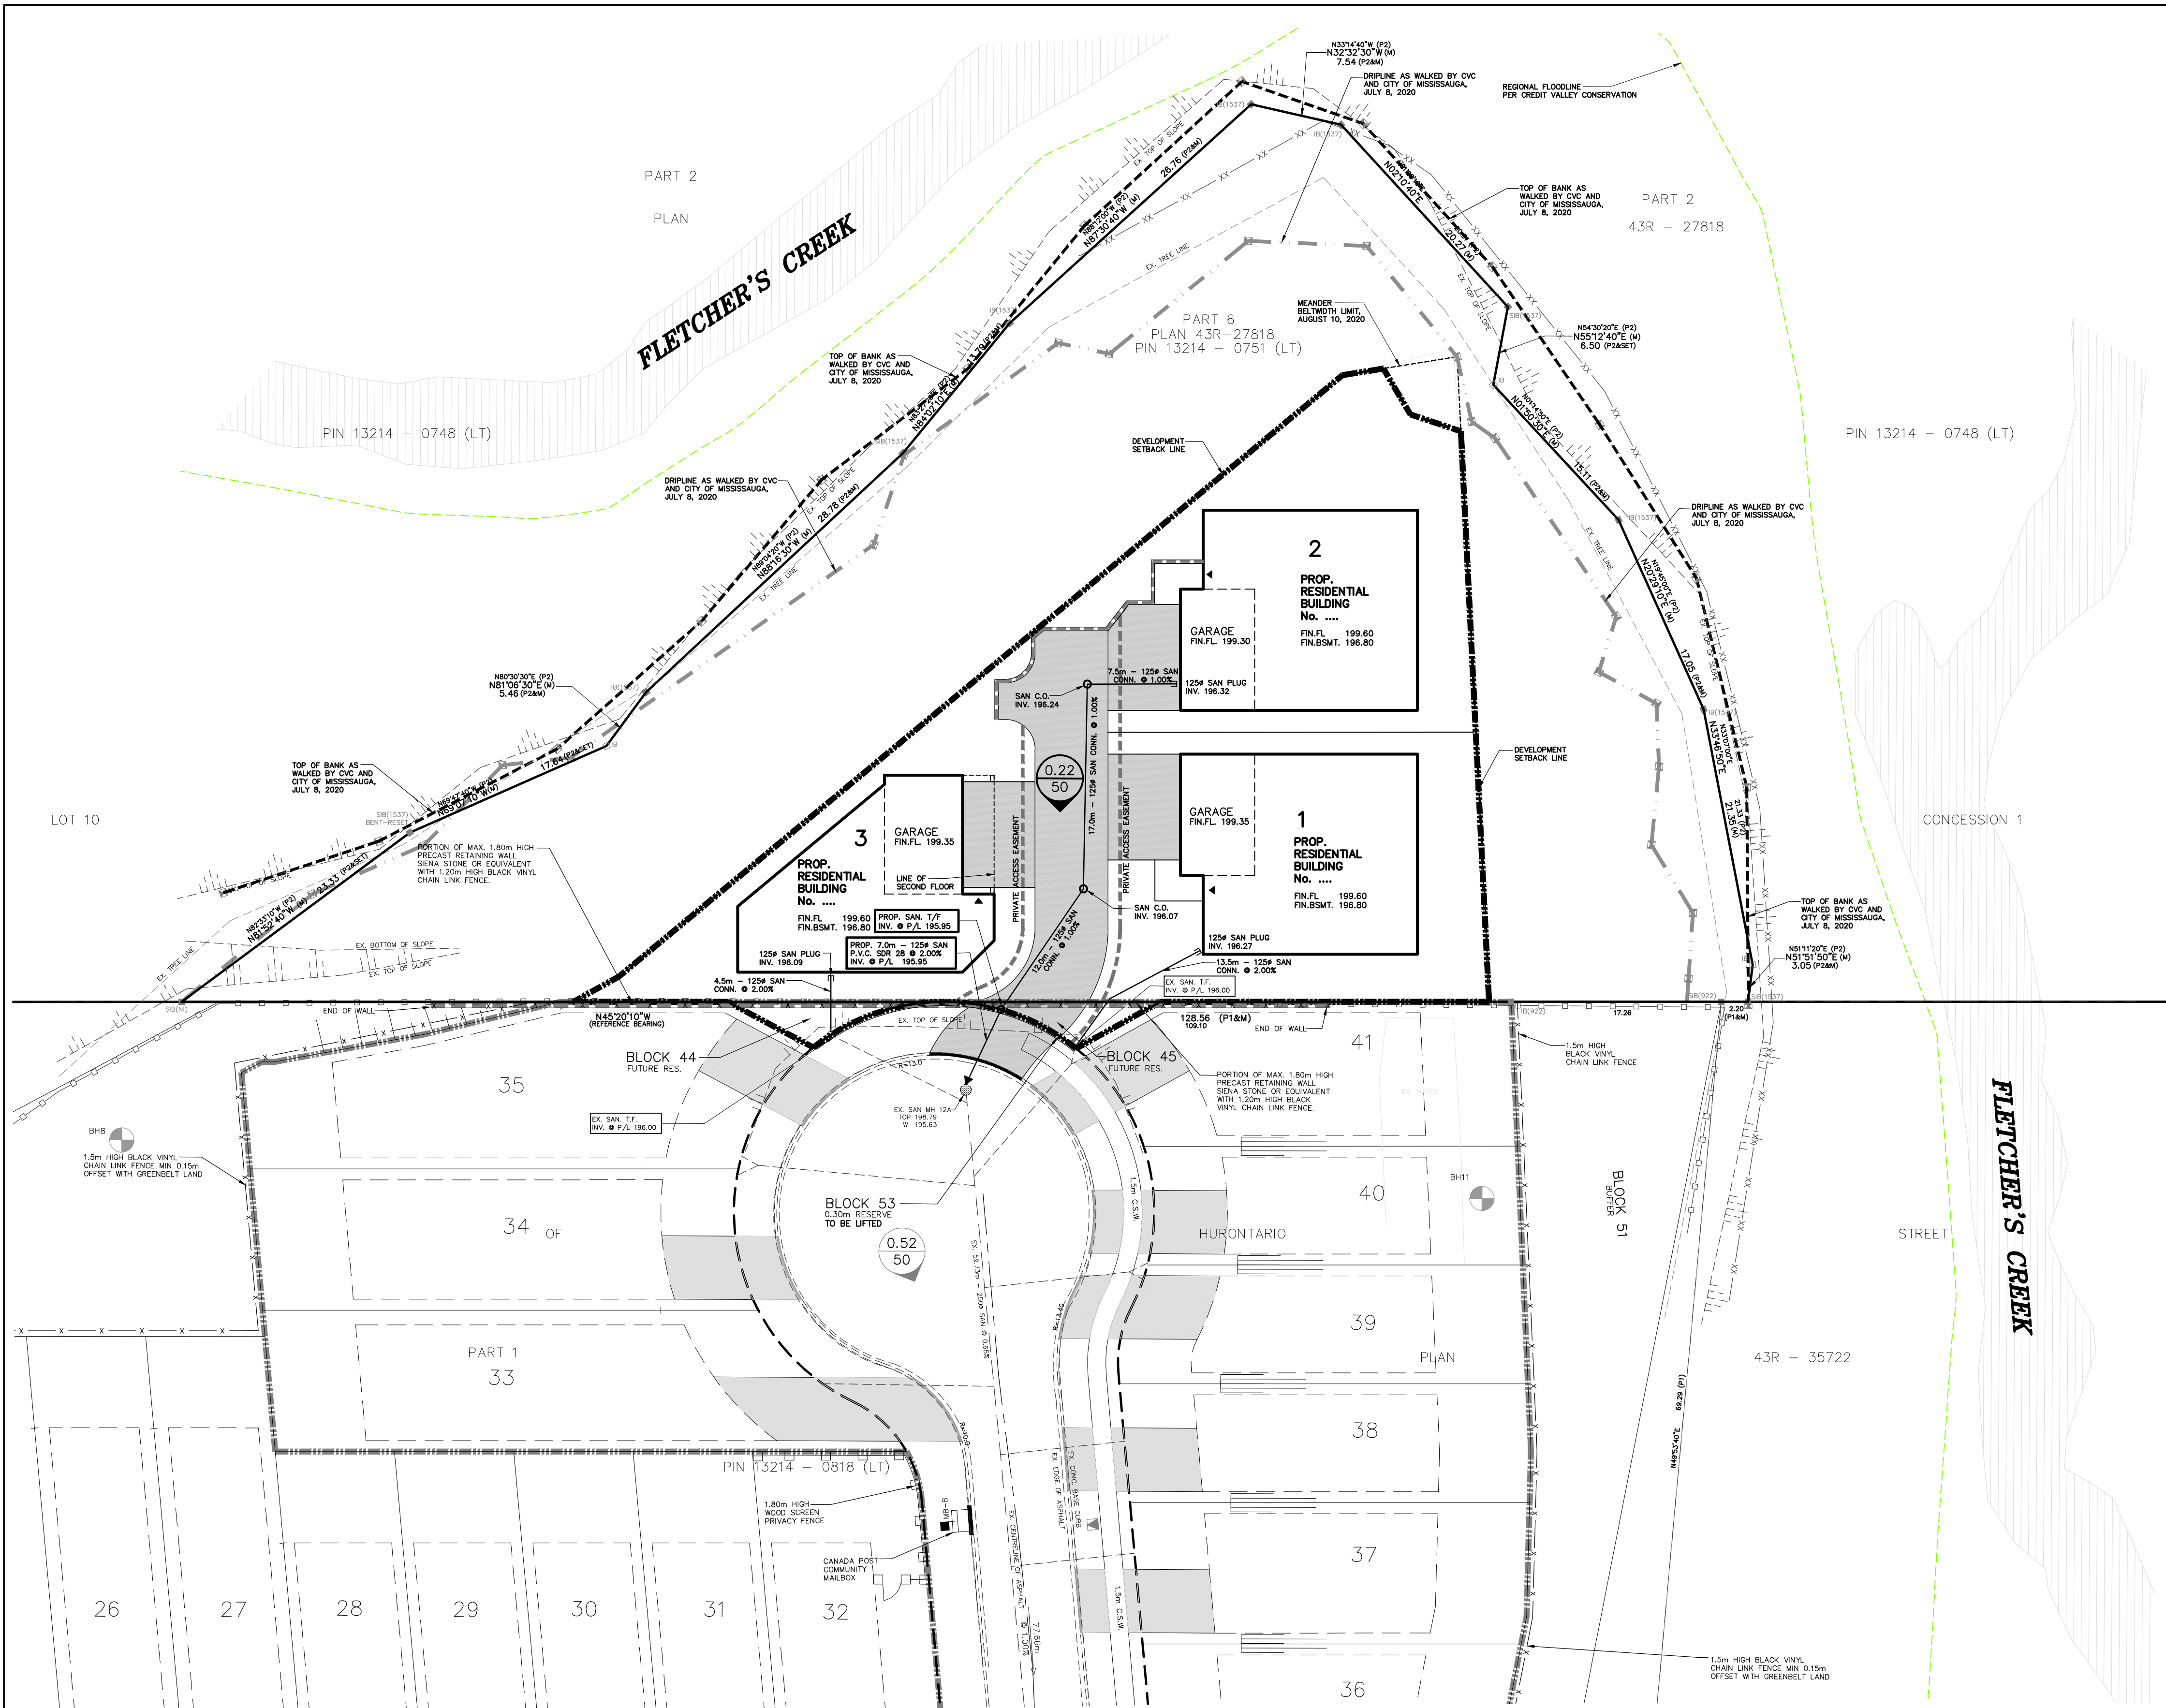

LEGEND

- - - - - EXISTING SANITARY SEWER
- - - - - PROPOSED SANITARY CONNECTION
- EXISTING SANITARY MANHOLE
- SANITARY TEST FITTING
- ===== PROPOSED DRAINAGE AREA BOUNDARY
- ===== EXISTING DRAINAGE AREA BOUNDARY
- 3.19 AREA (HECTARES)
- 12 POPULATION
- LIMIT OF PROPERTY

DIGAMBER SINGH

SKIRA & ASSOCIATES LTD.
CONSULTING ENGINEERS
3464 Semenyk Court, Suite 100, Mississauga, Ontario L5C 4P8
Tel: (905) 276-5100 Fax: (905) 270-1936 Email: info@skiraconsult.ca

SANITARY DRAINAGE

PROJECT No. 219-M117	FIGURE No. 4
DATE - JULY 2020	
SCALE - 1 : 300	
DRAWN BY - K.G.	