



PROJECTED NORTH | TRUE NORTH

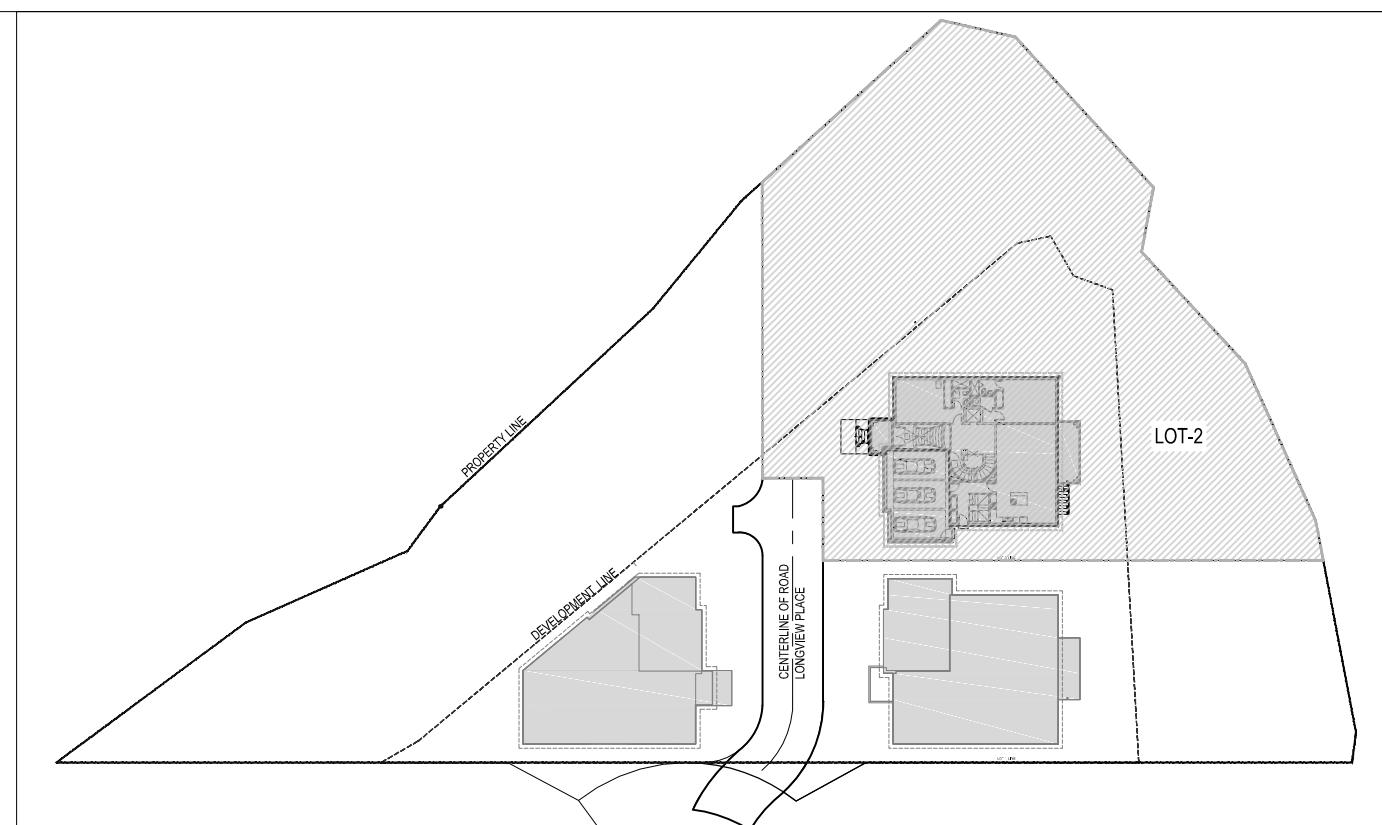

KEY PLAN

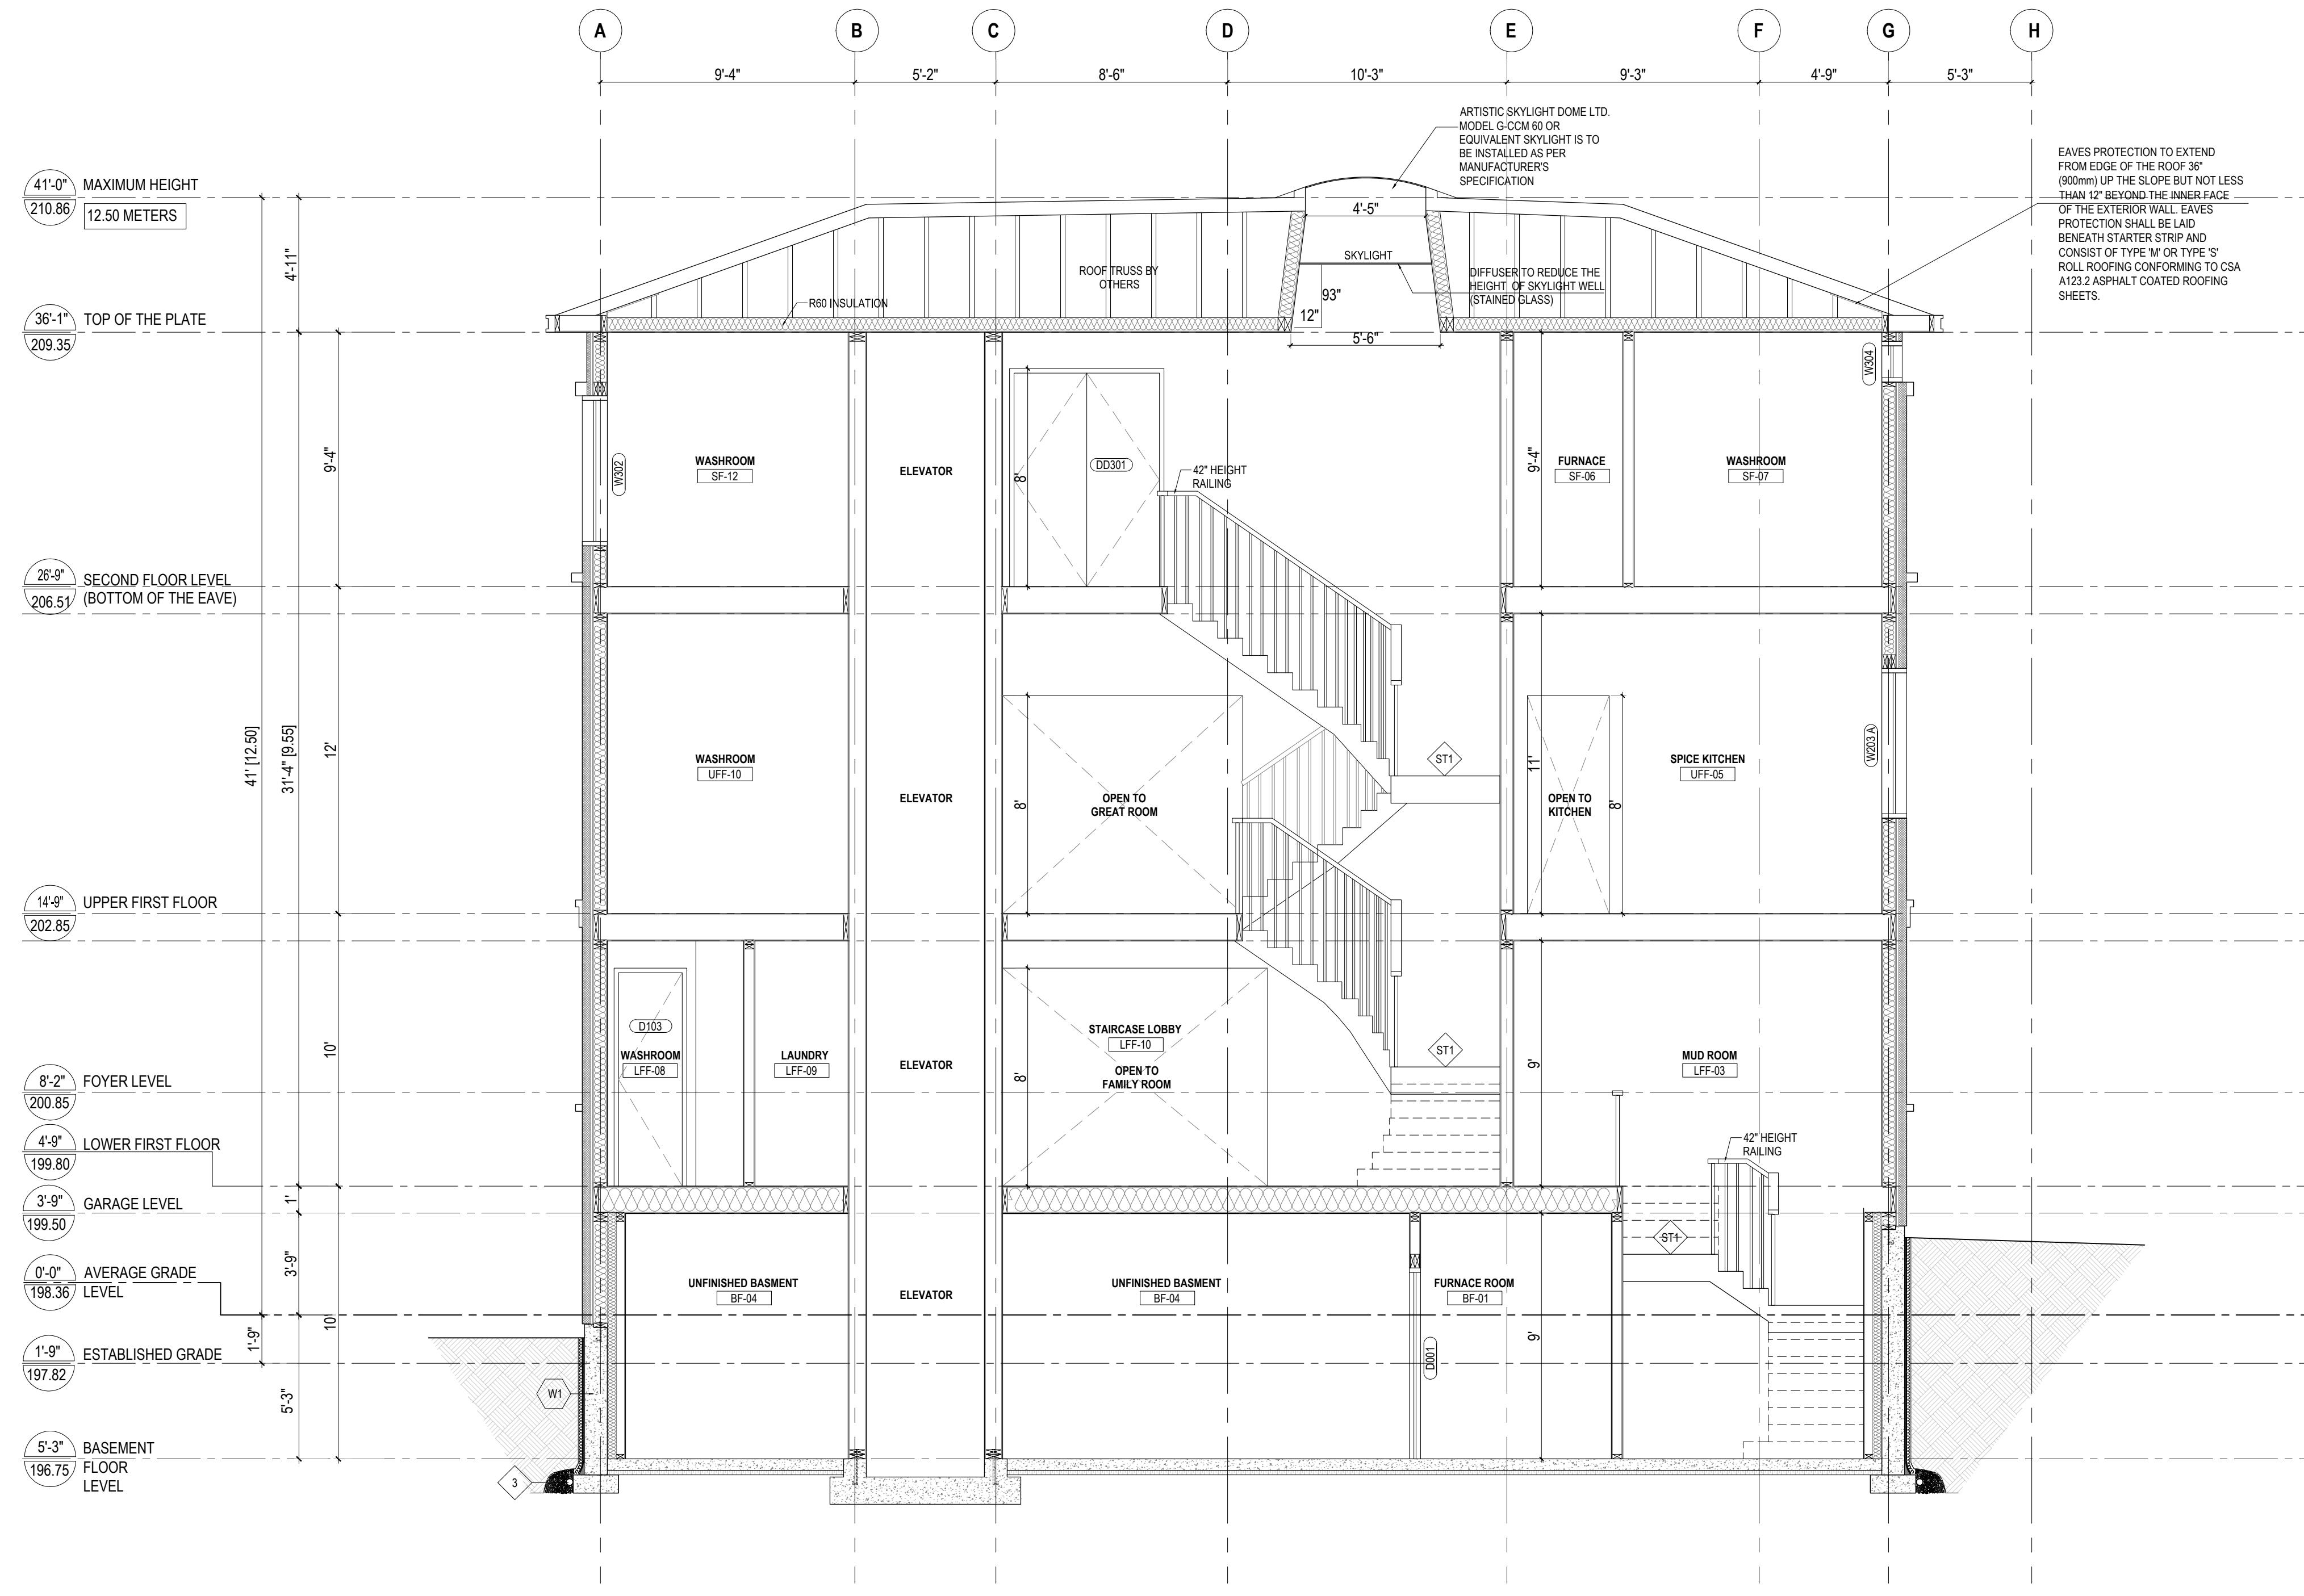

01 SECTION 1-1

1/4"=1'-0"

R0 ZONING 2024-05-13
REV ISSUED FOR DATE

PROJECT NAME AND ADDRESS:
PROPOSED CUSTOM HOUSE WITH
UNFINISHED BASEMENT AT LOT-2,
44-45 LONGVIEW PLACE,
MISSISSAUGA ,ON

LEAD CONSULTANT:
technoarch
architects + engineers
2250 Bovard Drive E, Suite 612 ,
Brampton, ON L6R 0W3, Canada
Tel : +1-905-792-0038
Cell : +1-416-729-9454
Email: hhbons@technoarch.ca
www.technoarch.ca



STRUCTURAL CONSULTANT:

MEP CONSULTANT:

DRAWING TITLE :
SECTION 1-1 (LOT 2)

DRAWN BY	EM
CHECKED BY	JK
APPROVED BY	HB
SCALE 1/4"=1'-0"	SIZE A1
SHEET NO A4.1	STAGE ZONING
PHASE 00	REV R0
ISSUED DATE	2024-05-13