
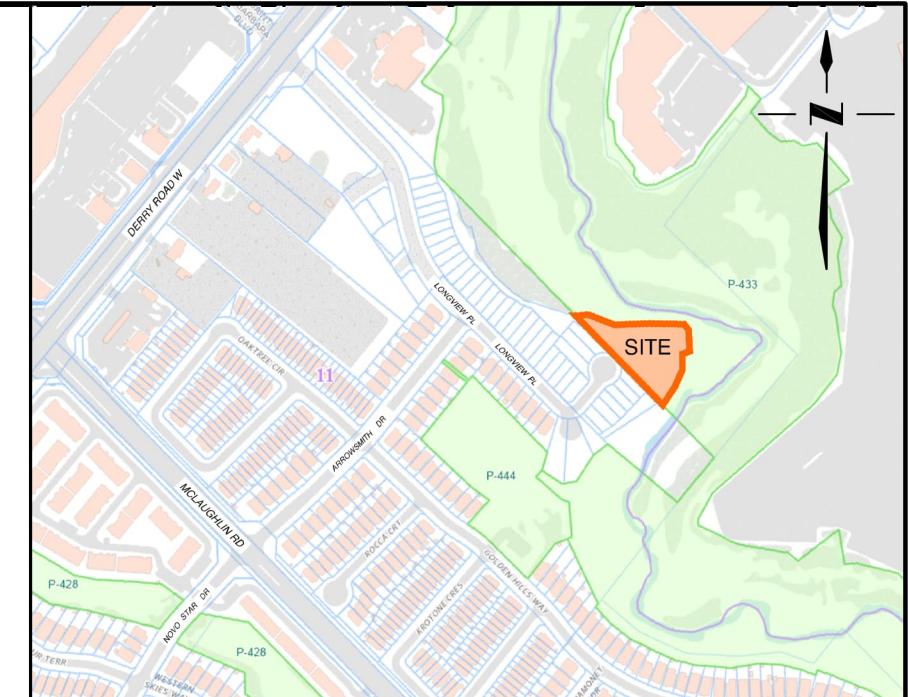


## METRIC

DISTANCES SHOWN ON THIS PLAN ARE  
IN METRES AND CAN BE CONVERTED  
TO FEET BY DIVIDING BY 0.3048

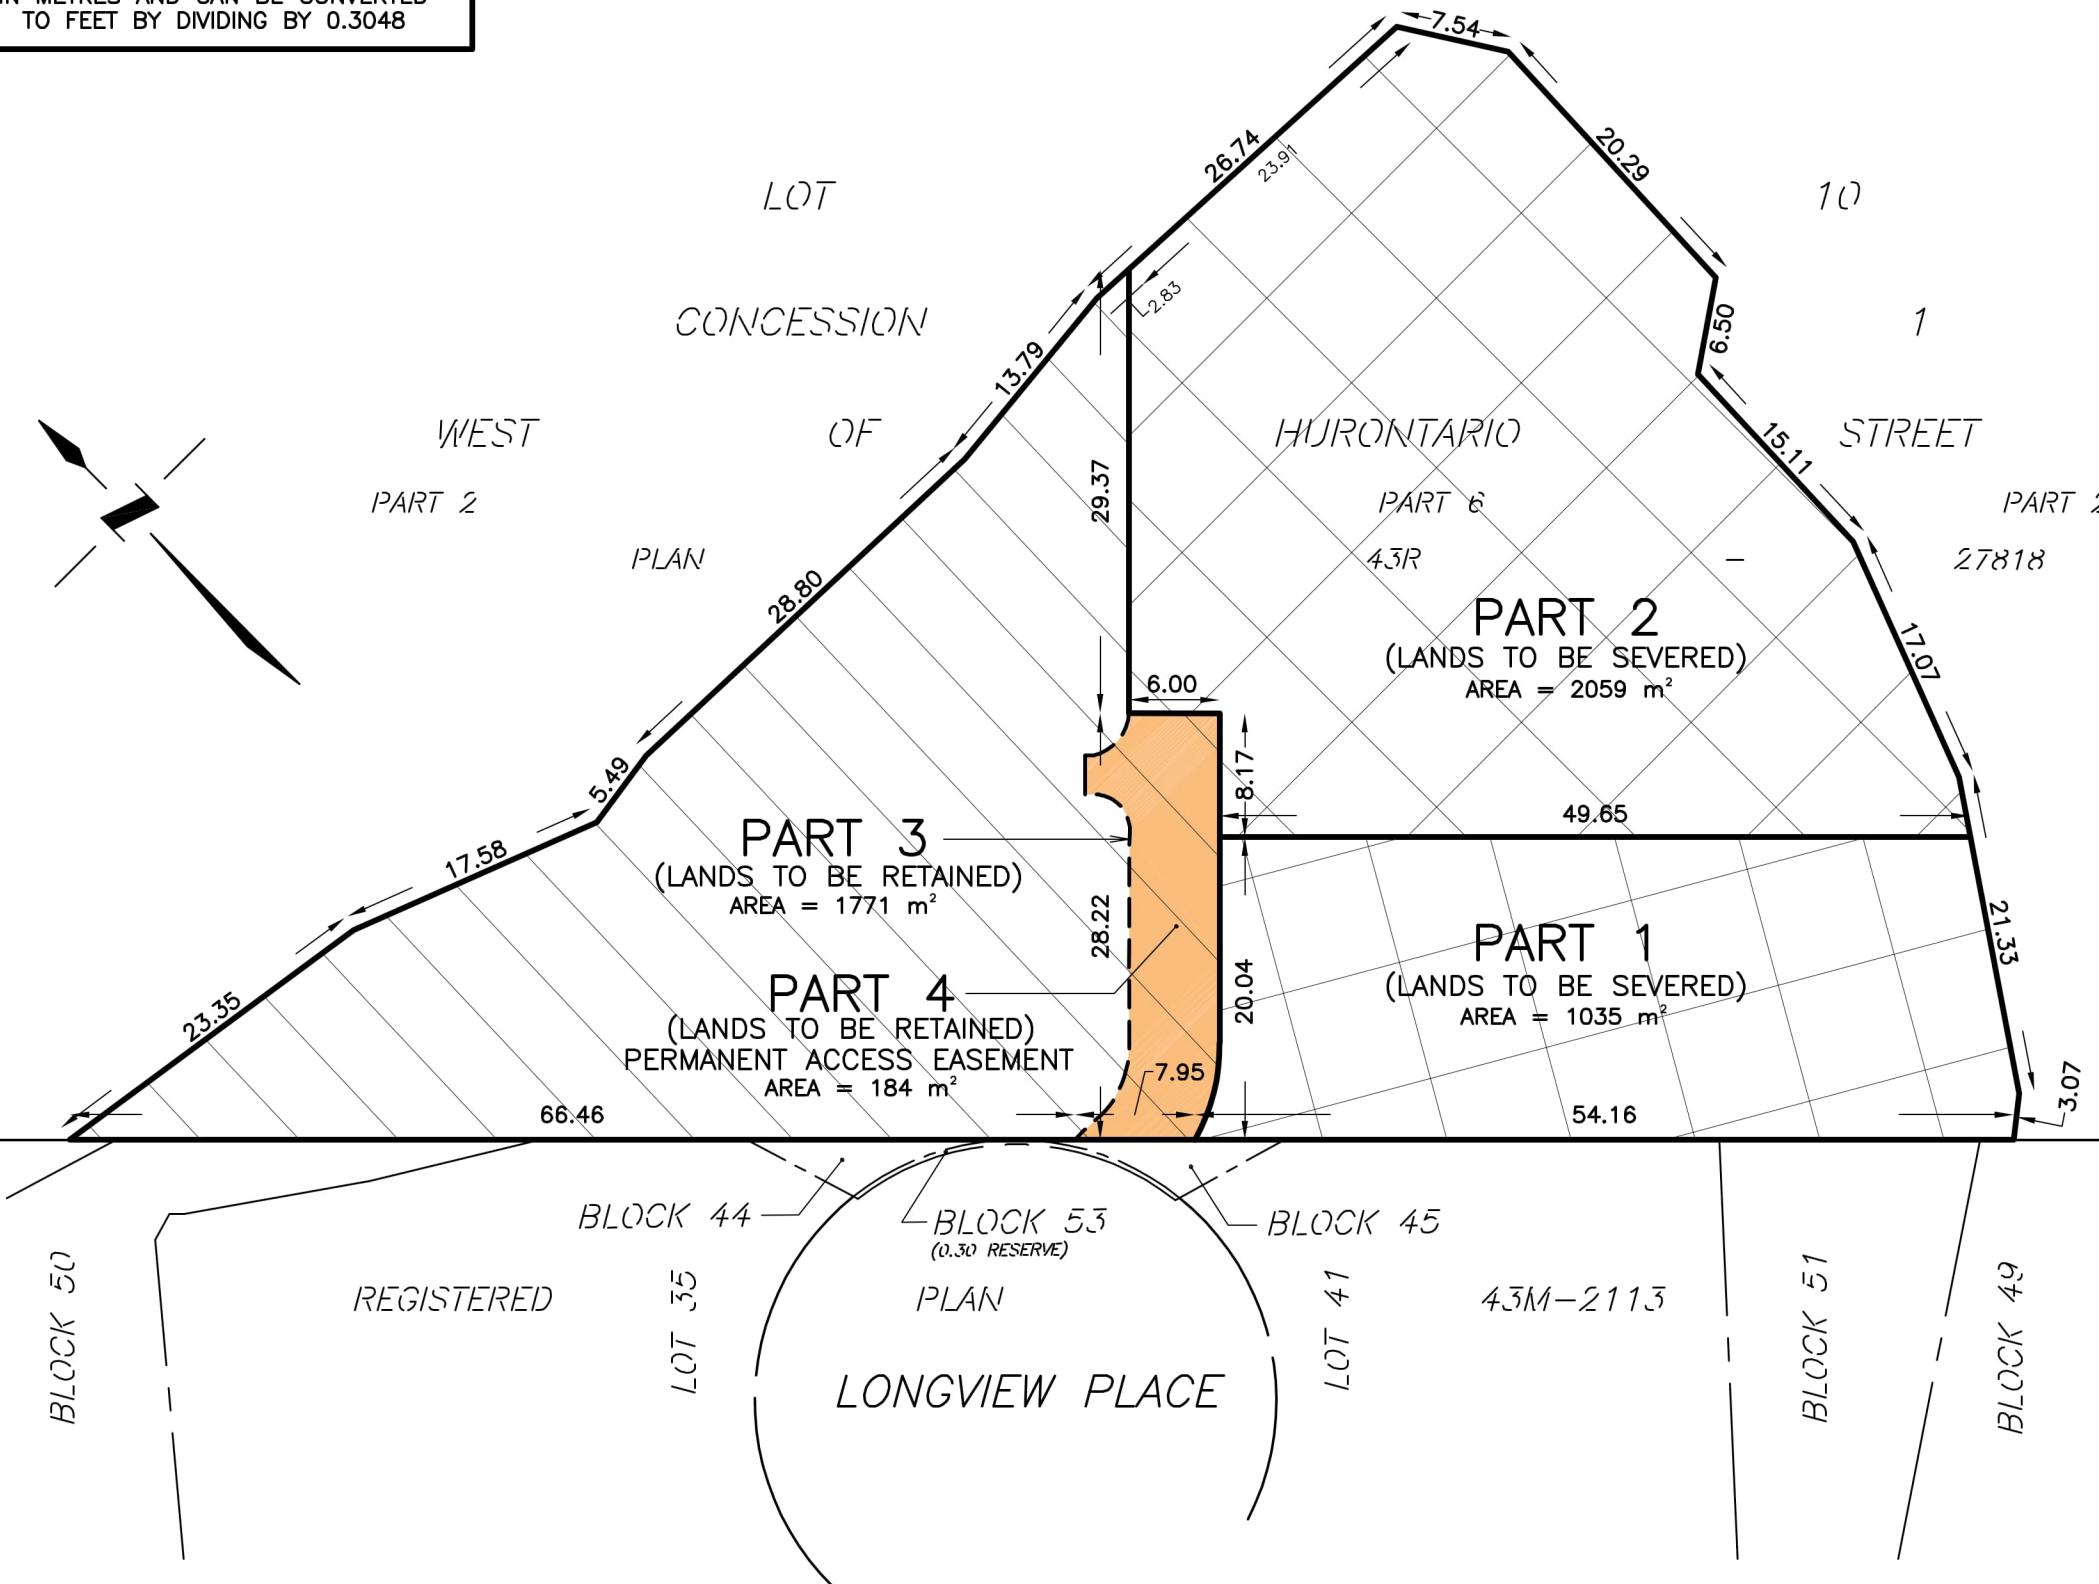

# KEY PLAN

NOT TO SCALE

**SKETCH OF PROPOSED SEVERANCE OF  
6721-6781 LONGVIEW PLACE  
BEING  
PART OF LOT 10, CONCESSION 1  
WEST OF HURONTARIO STREET  
(ORIGINALLY IN TOWNSHIP OF TORONTO)  
CITY OF MISSISSAUGA  
REGIONAL MUNICIPALITY OF PEEL**

SCALE 1 : 500



A scale bar for a 1:500 scale drawing. It features a horizontal line with tick marks at 10, 5, 0, 10, 20, and 30. The segment from 0 to 30 is shaded black, representing 30 metres in the real world.

#### **CAUTION**

THIS IS NOT A PLAN OF SURVEY AND SHALL NOT BE USED  
EXCEPT FOR THE PURPOSE INDICATED IN THE TITLE BLOCK.

DATE: NOVEMBER 25, 2025

FILE No. 9915-25-SK

**TARASICK McMILLAN KUBICKI LIMITED**  
ONTARIO LAND SURVEYORS  
4181 SLADEVIEW CRESCENT, UNIT 42, MISSISSAUGA, ON L5L 5R2  
TEL 905-569-8849 FAX 905-569-3160  
E-MAIL: [office@tmksurveyors.com](mailto:office@tmksurveyors.com)