


DATE/TIME PRODUCED: 2025-04-15 4:50:28 PM

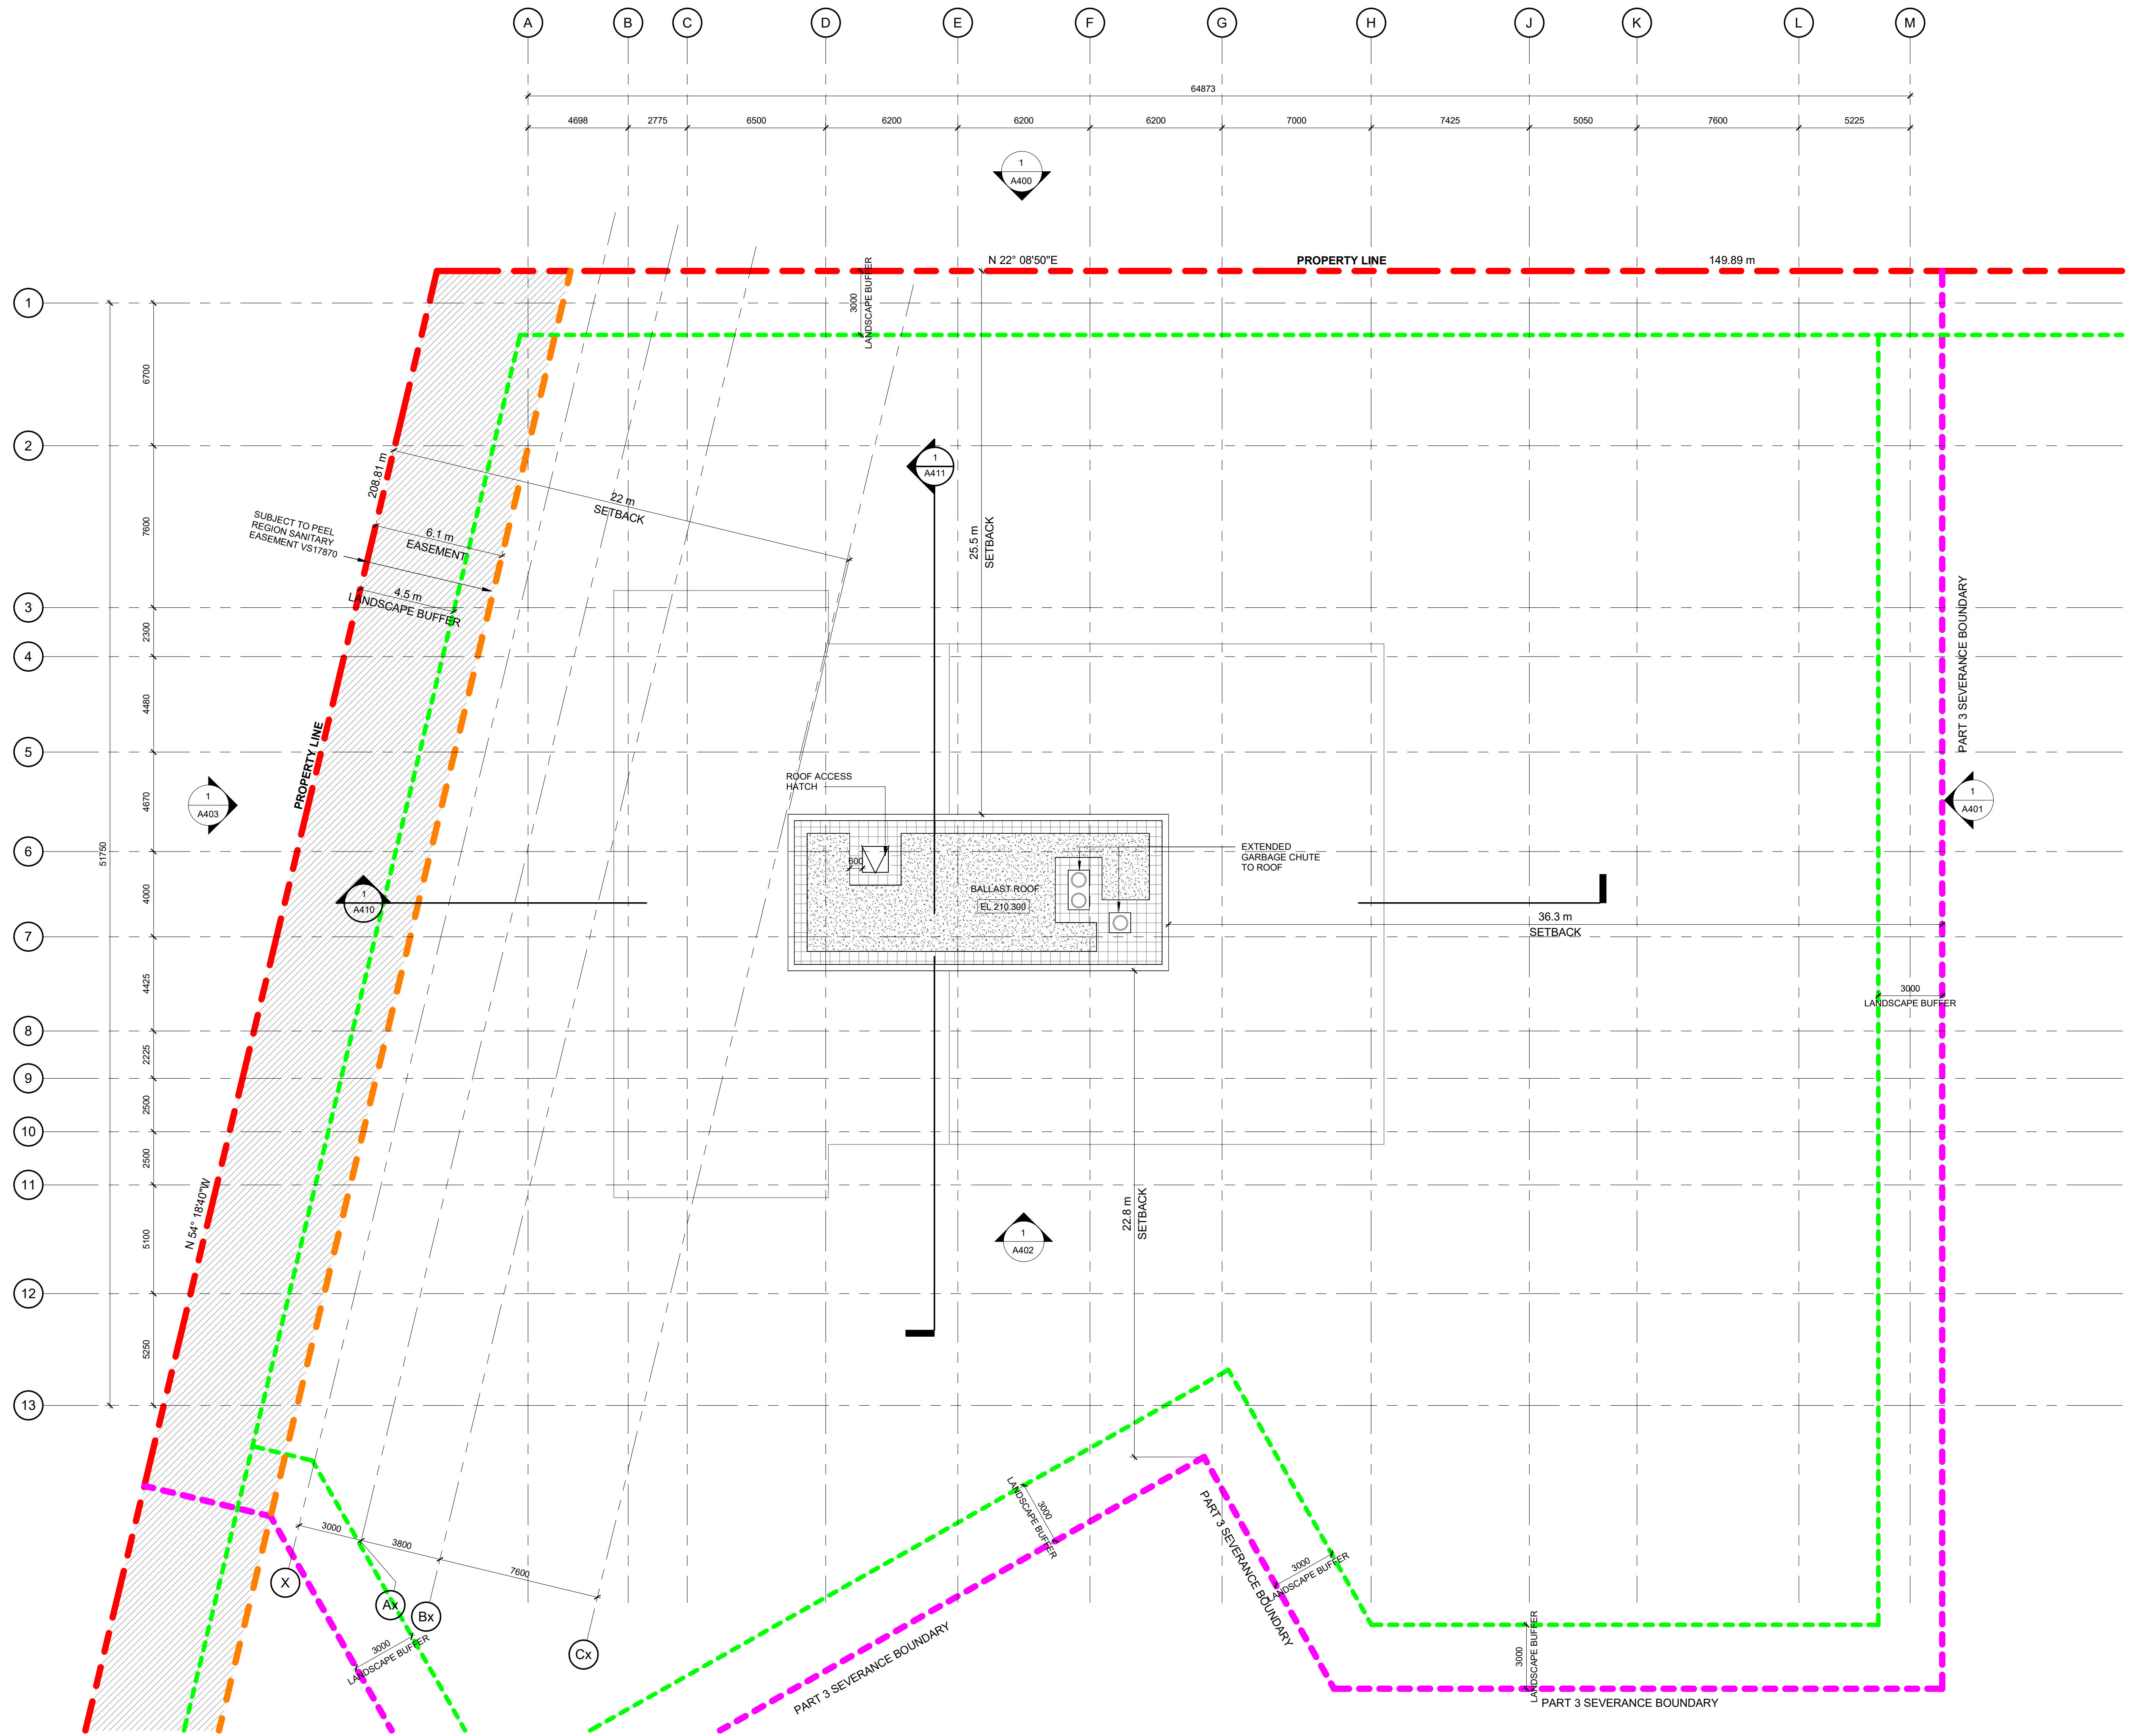

NO.	REVISIONS	DATE
2	ISSUED FOR OPA/ZBA RESUBMISSION #2	17 APR 2025
1	ISSUED FOR REZONING AND OPA	21 NOV 2023

ALL DRAWINGS, SPECIFICATIONS AND RELATED DOCUMENTS ARE THE COPYRIGHT PROPERTY OF THE ARCHITECT AND MUST BE RETURNED UPON REQUEST. PRODUCTION OF DRAWINGS, SPECIFICATIONS AND RELATED DOCUMENTS IN PART OR WHOLE IS FORBIDDEN WITHOUT THE ARCHITECT'S WRITTEN PERMISSION.


CONTRACTOR MUST CHECK AND VERIFY ALL DIMENSIONS ON THE JOB.

COREARCHITECTS
 CORE ARCHITECTS INC.
 130 QUEENS QUAY EAST, SUITE 700, WEST TOWER
 TORONTO ON CANADA M5A 0P6
 T +1 416 343 0400 • F +1 416 343 0401
 INFO@COREARCHITECTS.COM
 WWW.COREARCHITECTS.COM

**1970-1980 FOWLER DRIVE,
 MISSISSAUGA, ON
 (RESIDENTIAL)**

LEGAL DESCRIPTIONS :
 1970 FOWLER DRIVE : PLAN 842 PCL 1 PT BLK A
 1980 FOWLER DRIVE : PLAN 842 PCL 2 PT BLK A

**IMH 1970 & 1980 FOWLER
 DRIVE LTD.**

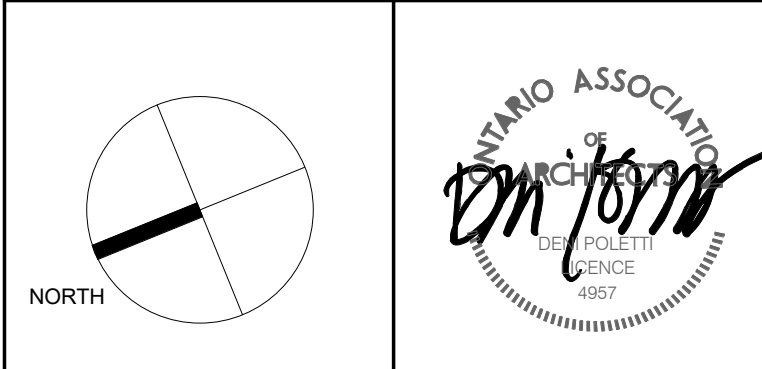

DRAWN FKH, QL	SCALE 1 : 150
CHECKED KQ	DATE 25 JAN 2025

TITLE
**ELEVATOR MACHINE ROOM
 ROOF**

PROJECT NO. 22-214	DRAWING NO. A213
-----------------------	----------------------------