

1315 BOUGH BEECHES BOULEVARD

MISSISSAUGA, ON L4W 4A1

Project Number
25-141

Client
1315 BOUGH BEACHES LTD
2700 DUFFERIN ST., UNIT 50
TORONTO, ON M6B 4J3

Consultant

ARCADIS
55 ST. CLAIR AVENUE WEST,
TORONTO, ON M4V 2Y7
TEL: 416.596.1930


FABIAN PAPA & PARTNERS
3901 HIGHWAY 7, SUITE 500
VAUGHAN, ON L4L 8L5
TEL: 905.264.2420

WIND ASSOCIATES LTD.
47 ROSELAWN AVENUE
TORONTO, ON M4R 1E5
TEL: 416.968.3511


Revisions

1	ISSUED FOR OPA ZBA SUBMISSION 1	2026-03-13	LTC
#	ISSUED FOR XXX	YYYY-MM-DD	BY

Stamp

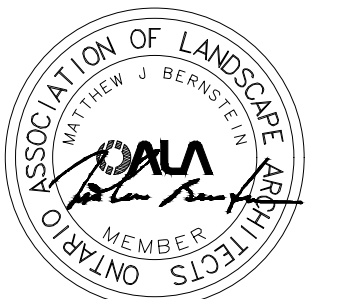

Key map

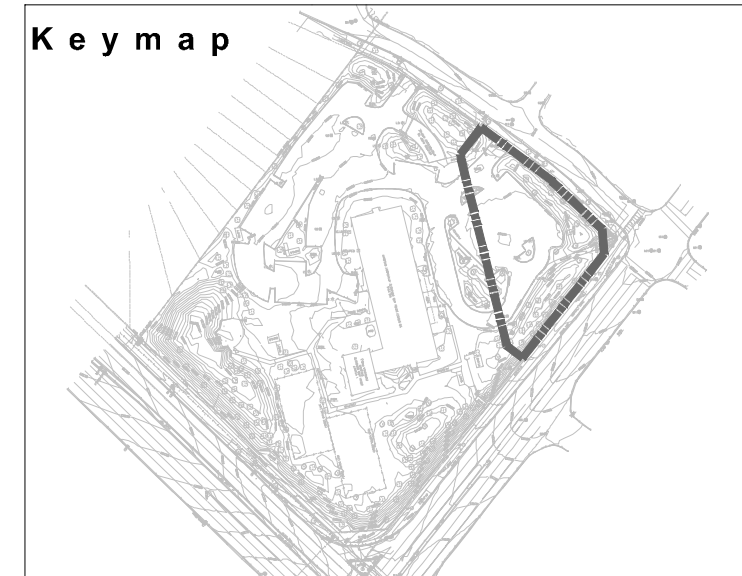

Scale

0
1
AS INDICATED

Phase

OPA / ZBA PHASE


Drawing Name

LANDSCAPE DETAILS (PLANTING)


Sheet Number

NOT FOR CONSTRUCTION


LD.241

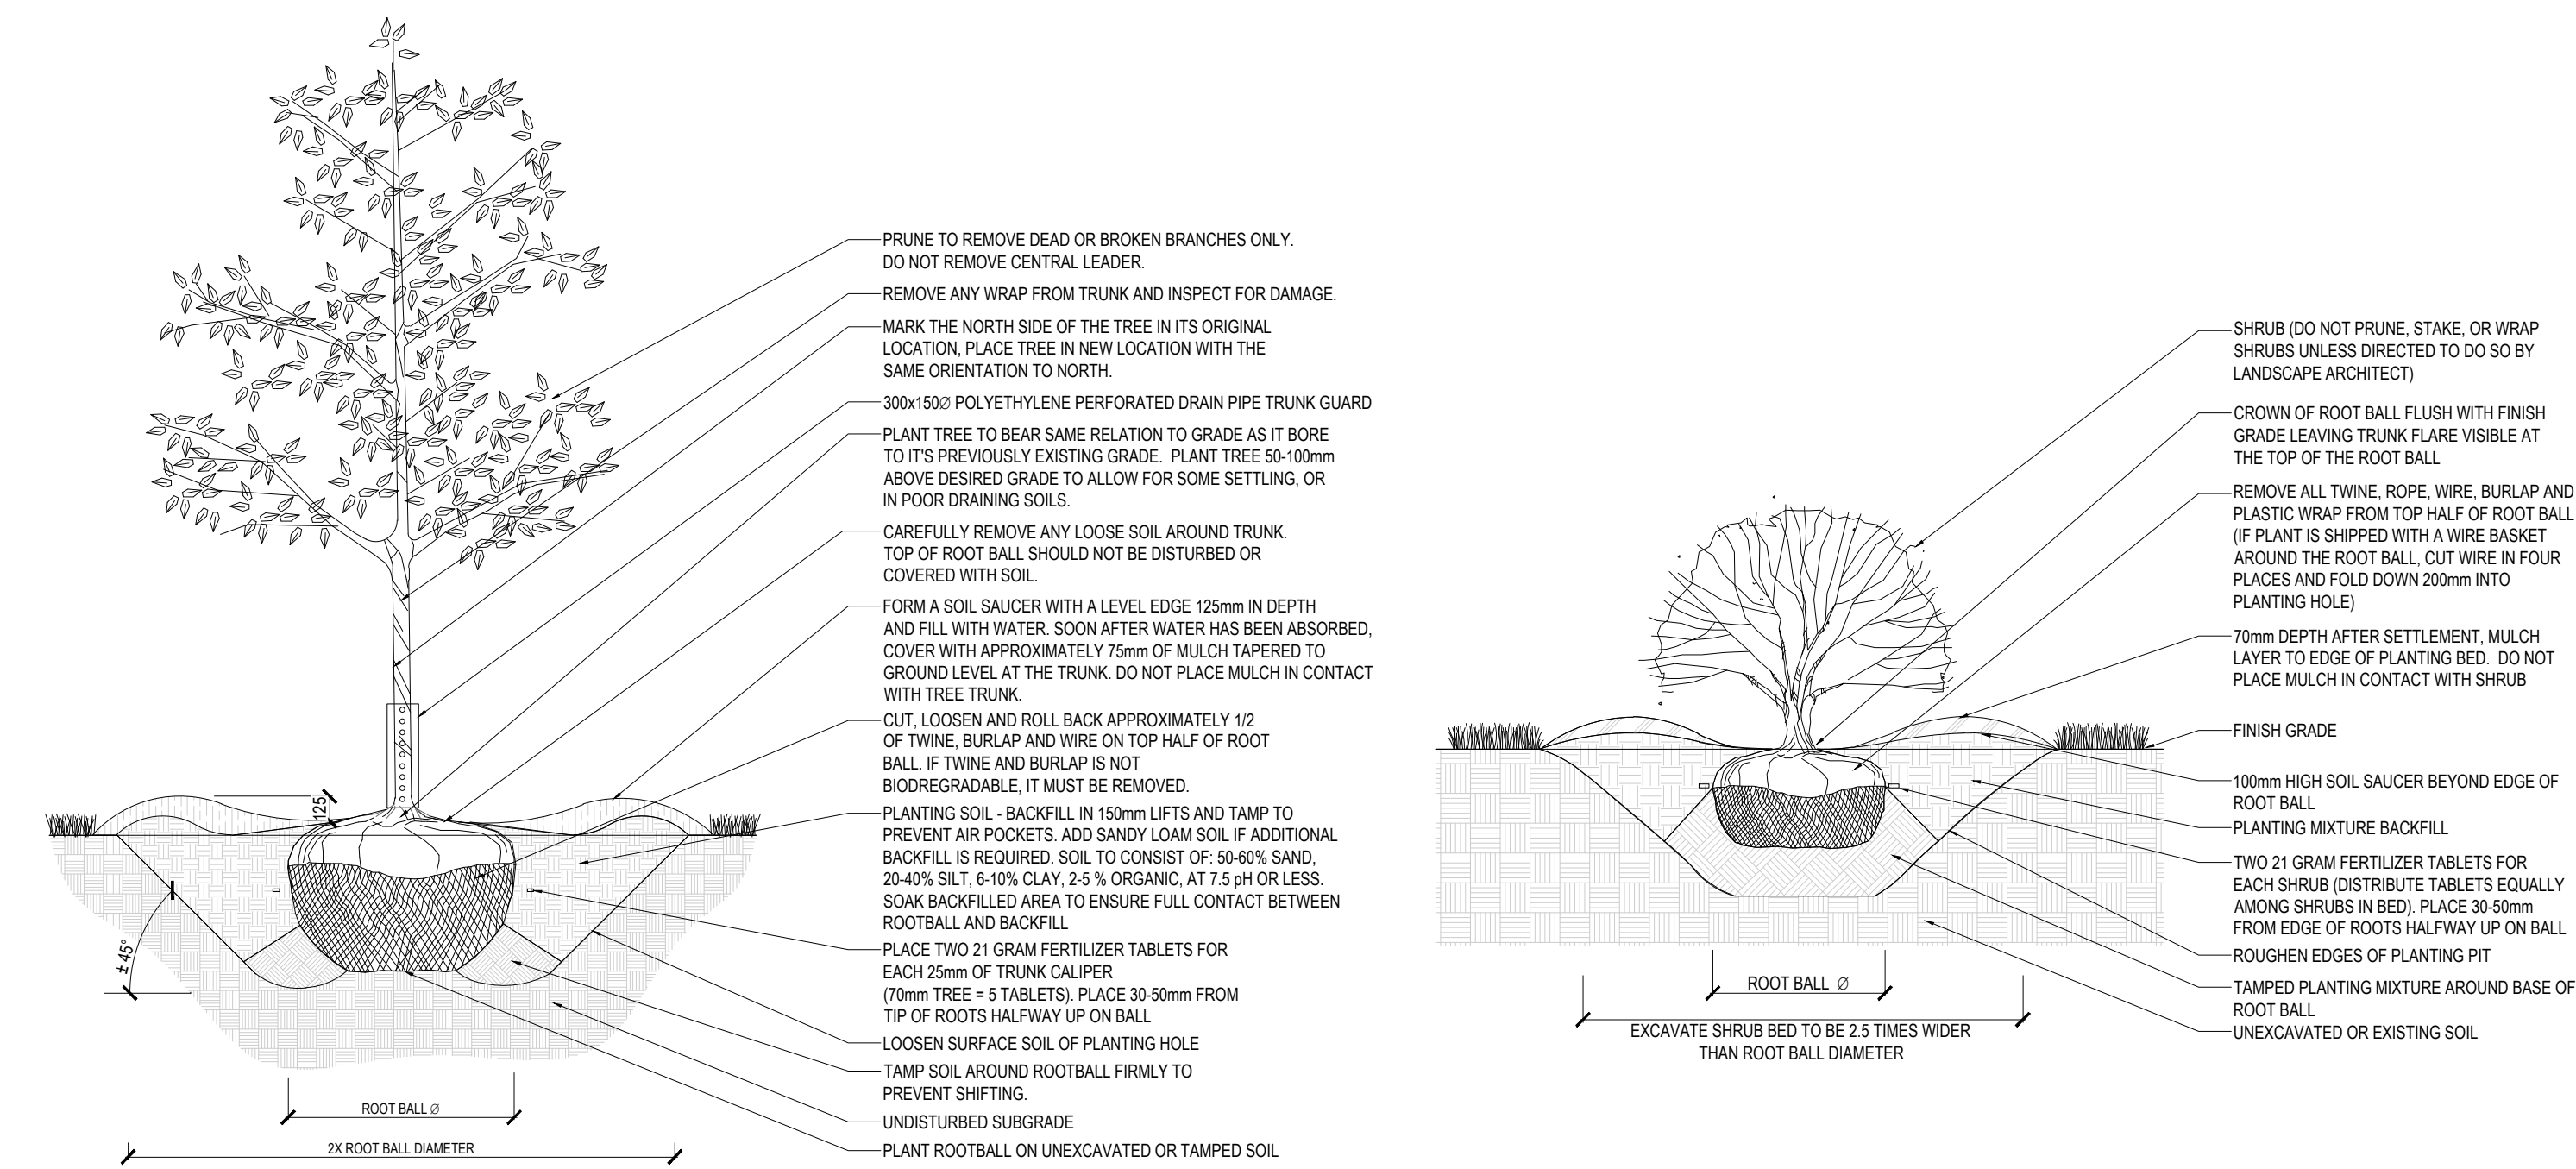

1 B&B DECIDUOUS TREE PLANTING DETAIL
SCALE = N.T.S.

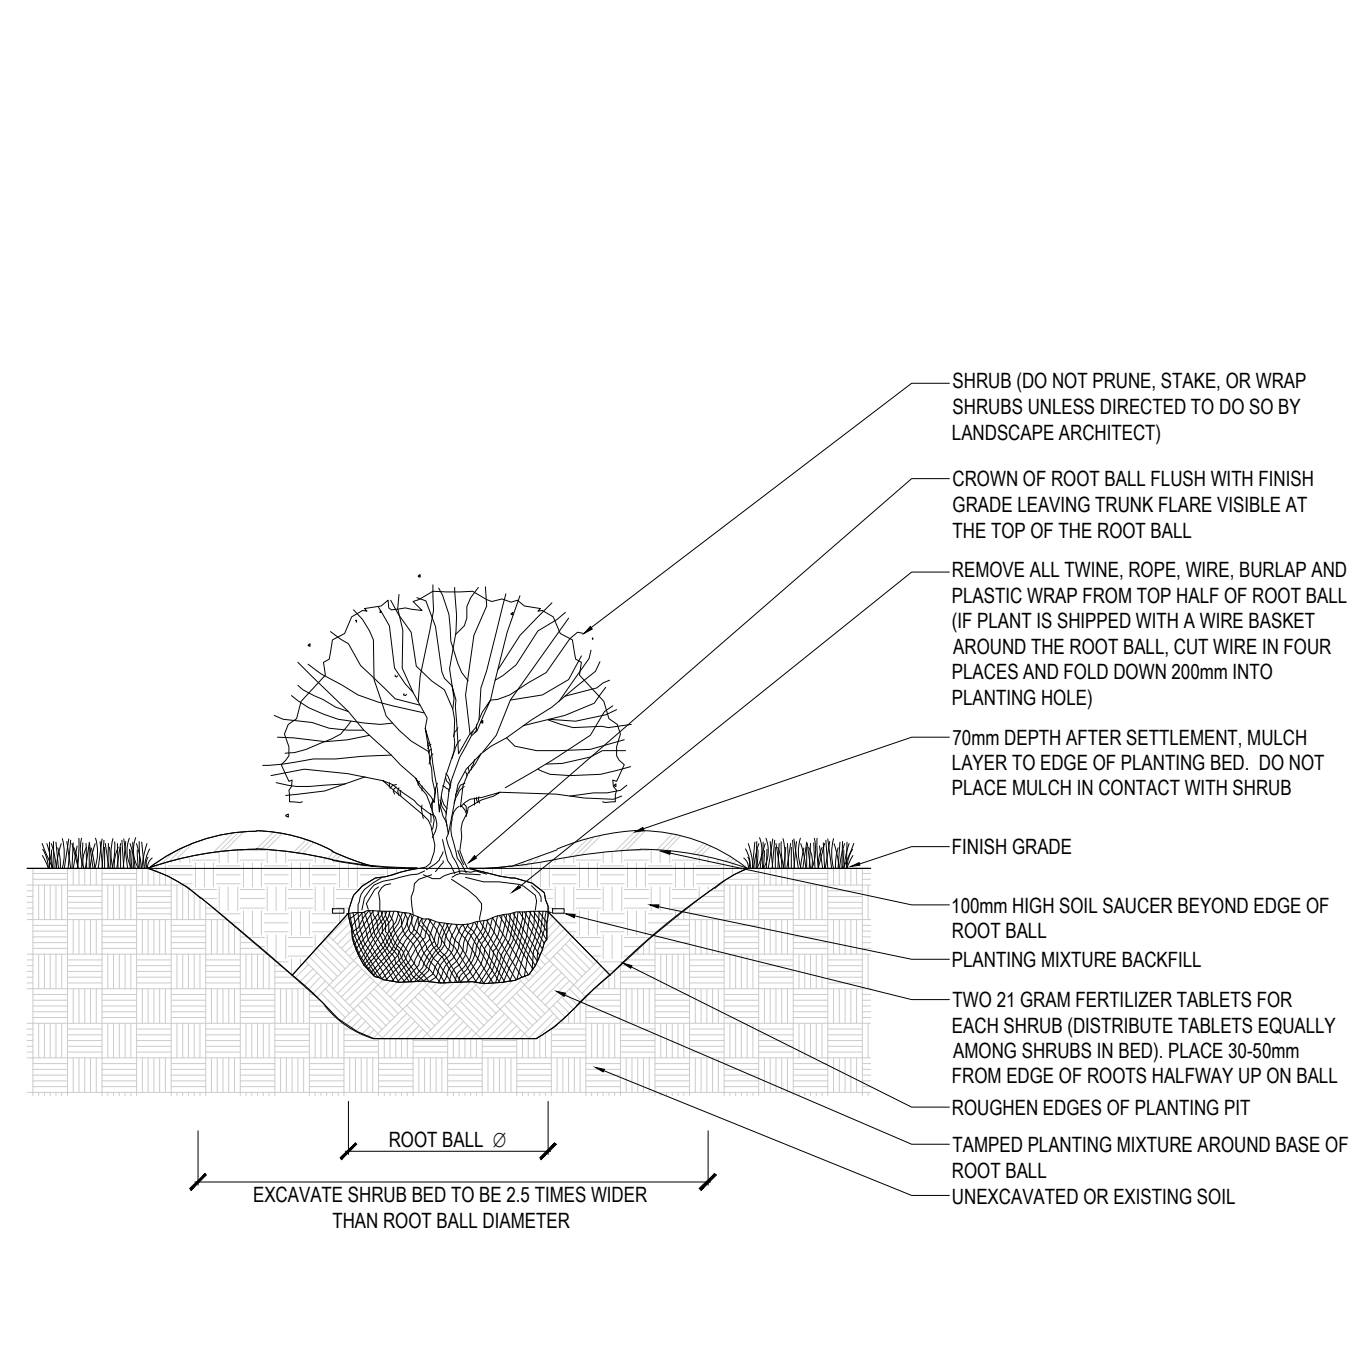

2 B&B SHRUB PLANTING DETAIL
SCALE=NO SCALE

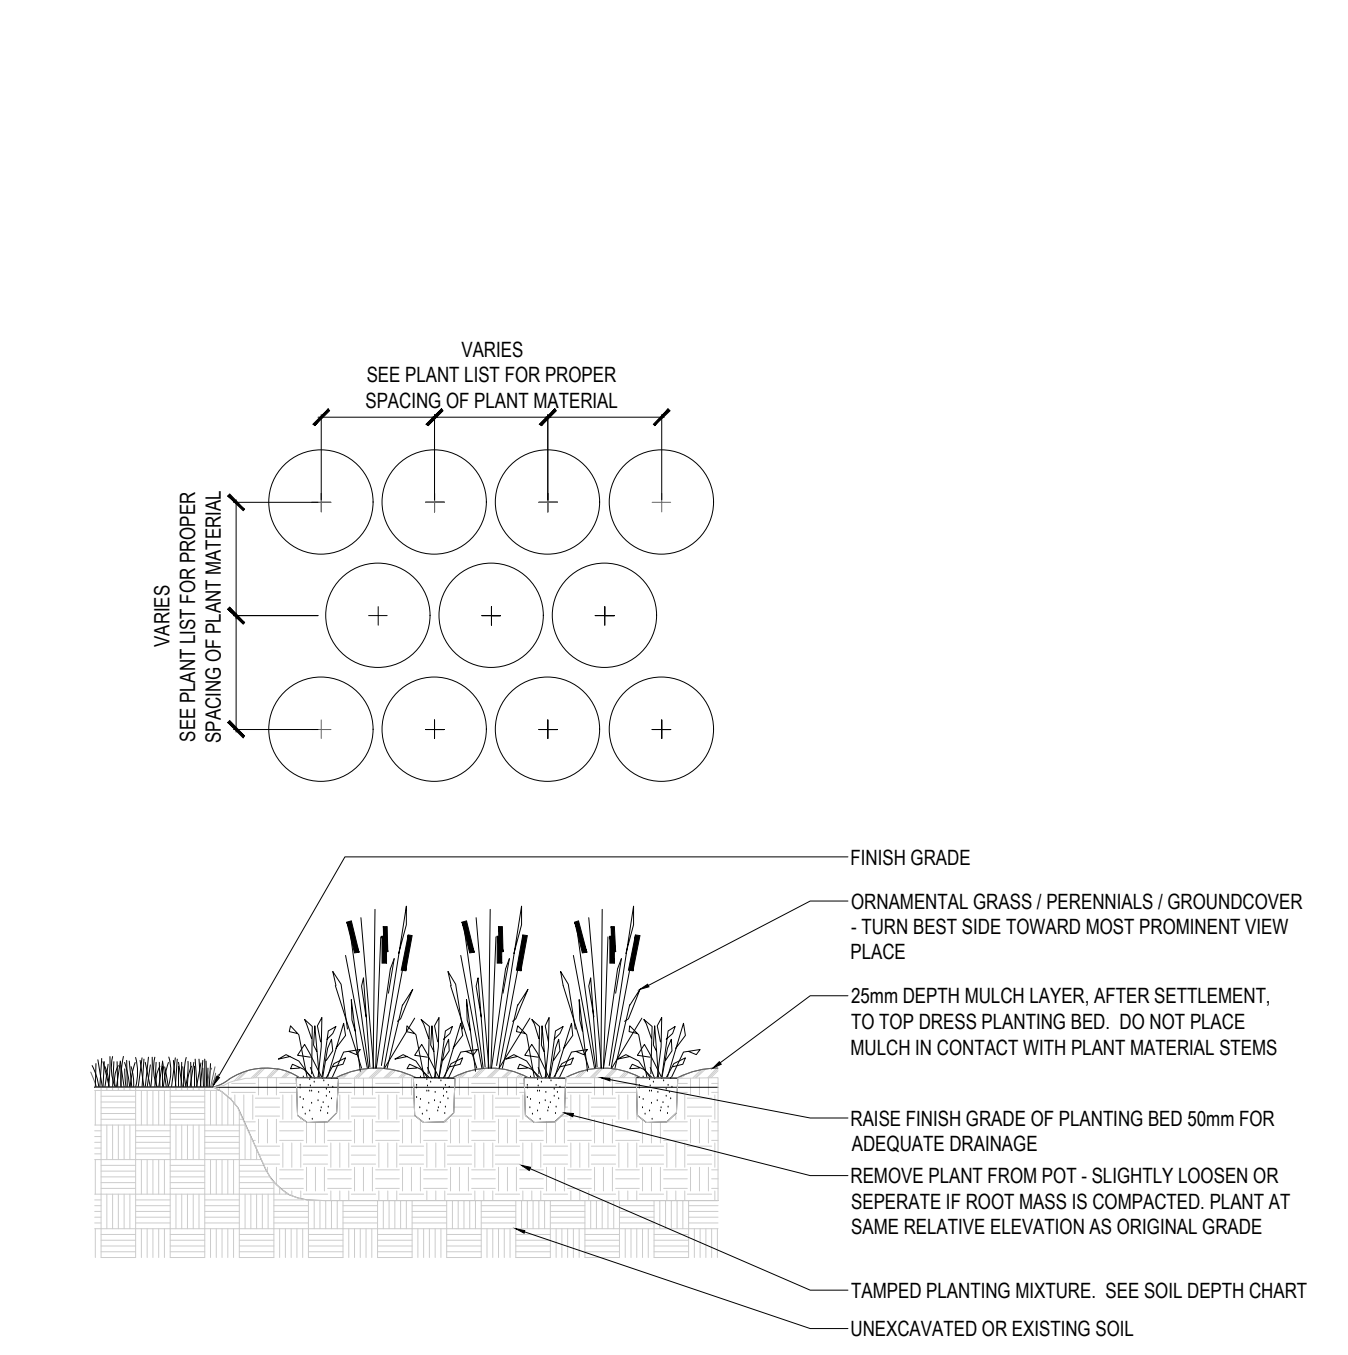


3 GROUNDCOVER PLANTING DETAIL
NO SCALE

4 SOIL DEPTH MINIMUMS
NO SCALE

NOTE: THE CONTRACTOR IS TO SUPPLY TOPSOIL FILL MATERIAL TO THE DEPTHS INDICATED ON THE CHART BELOW.

LANDSCAPE AREAS	DEPTH in mm
LAWN AREAS (SOO)	300
LAWN AREAS (SEED)	300
PLANTING BEDS - GRASSES, PERENNIALS AND GROUNDCOVER	300
PLANTING BEDS - MEDIUM AND SMALL SHRUBS	450
RAISED PLANTERS	600
SHADE AND ORNAMENTAL TREES	PER TREE INSTALLATION DETAIL

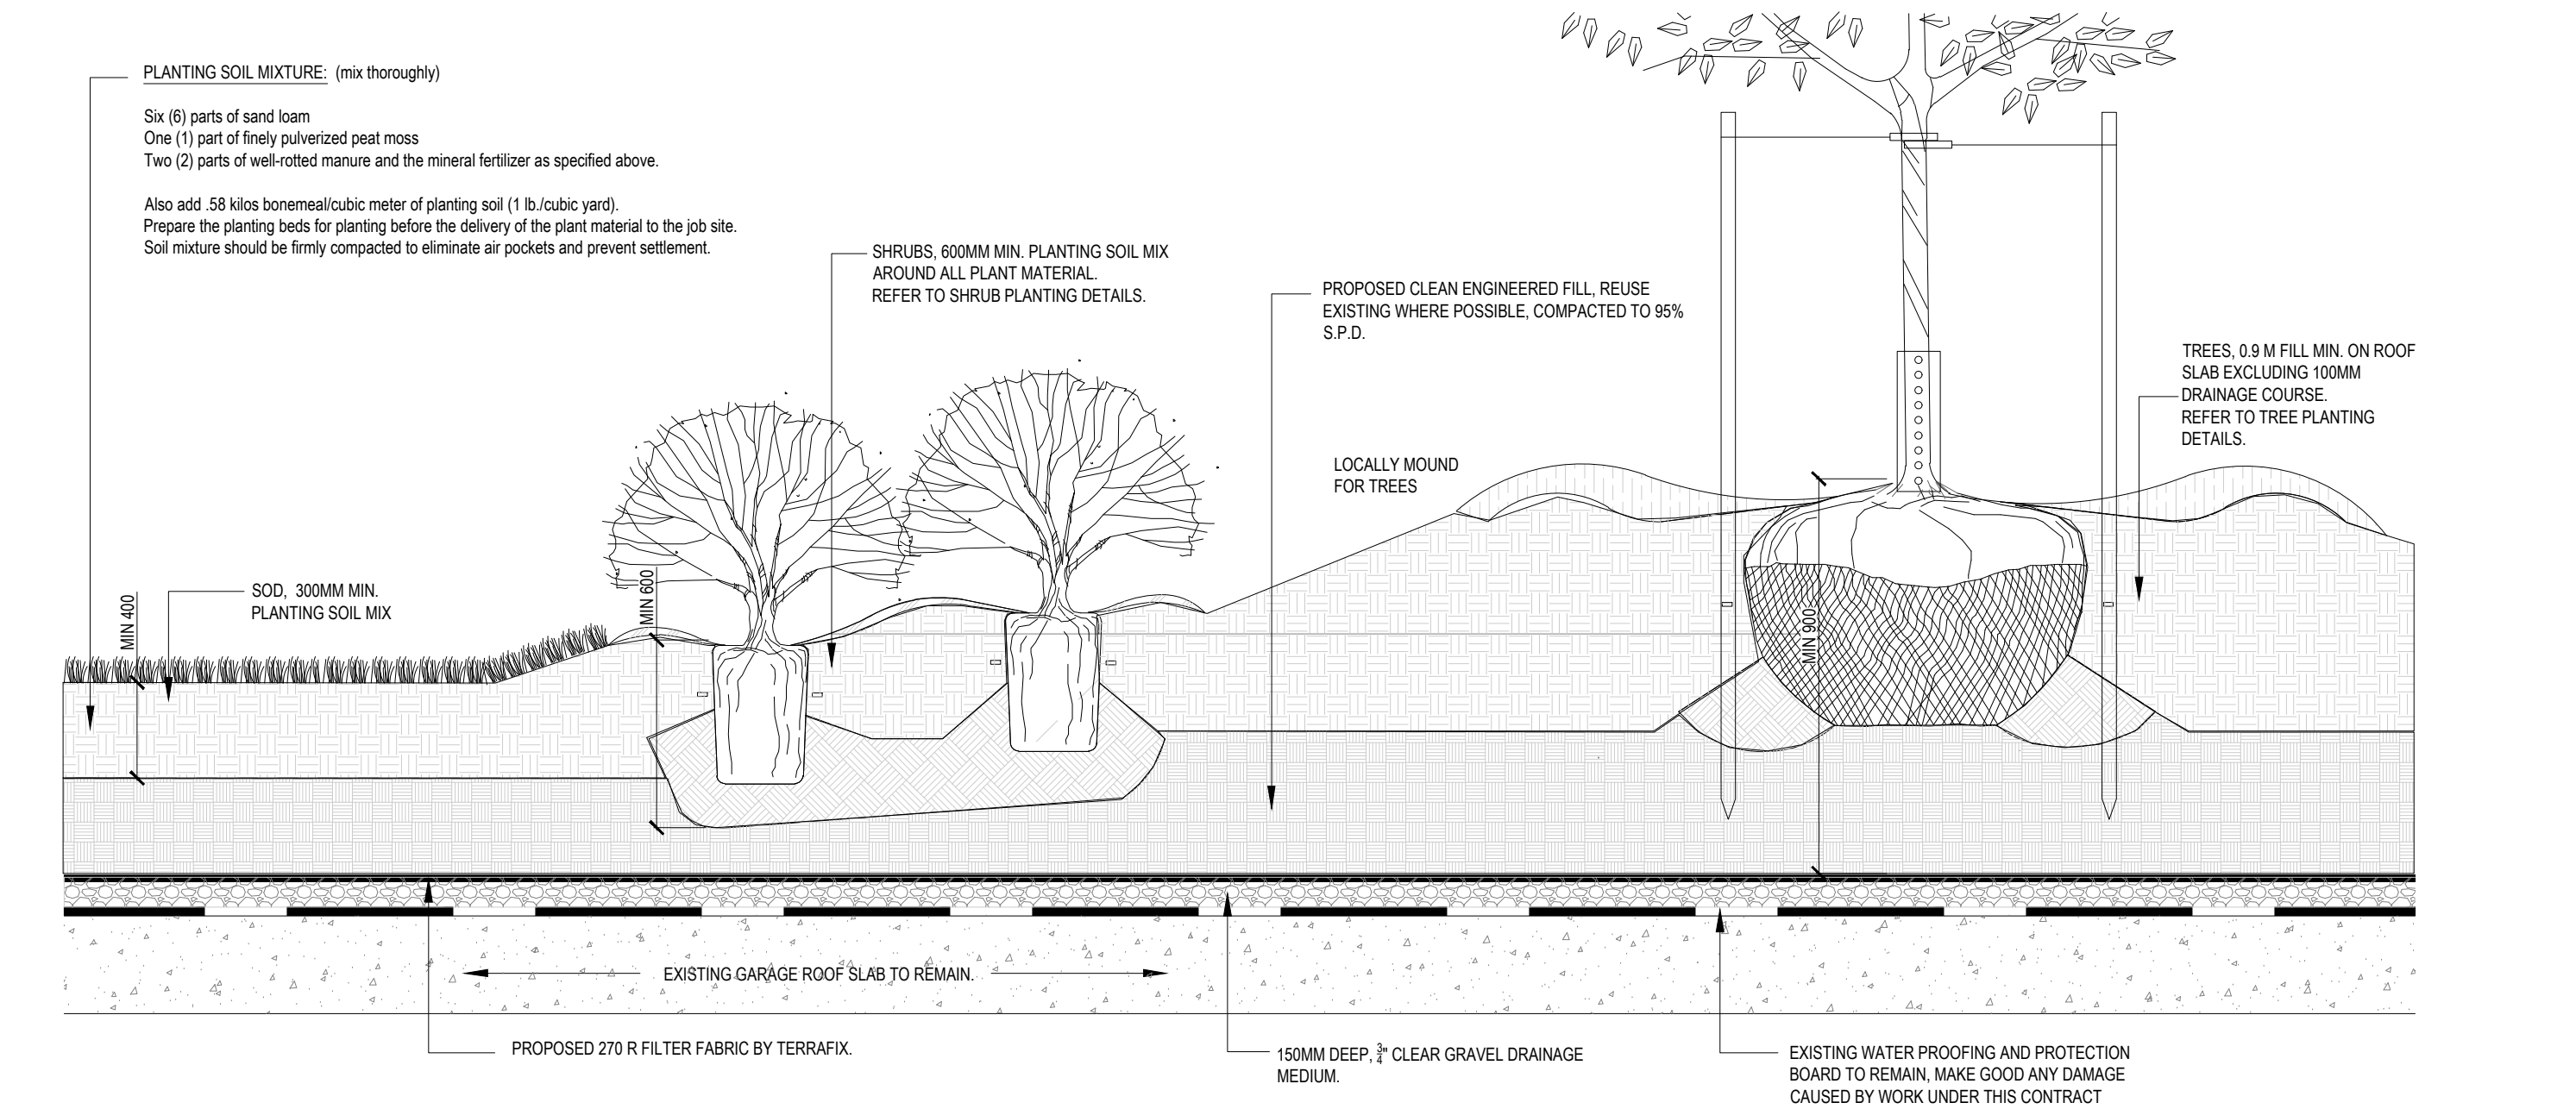

5 PLANTING ON SLAB DETAIL
SCALE = N.T.S.

March 10, 2026 5:02 PM I:\01-PROJECTS\2025\25-141 1315 BOUGH BEECHES BOULEVARD\01-CADD\03-SPRINT\01-SHEET SET\LD.241 LANDSCAPE DETAILS (PLANTING).DWG