

1315 BOUGH BEECHES BOULEVARD

MISSISSAUGA, ON L4W 4A1

Project Number
25-141

Client
1315 BOUGH BEACHES LTD
2700 DUFFERIN ST., UNIT 50
TORONTO, ON M6B 4J3


Consultant

ARCADIS
55 ST. CLAIR AVENUE WEST,
TORONTO, ON M4V 2Y7
TEL: 416 596 1930
FABIAN PAPA & PARTNERS
3901 HIGHWAY 7, SUITE 500
VAUGHAN, ON L4L 8L5
TEL: 905.264.2420
WIND ASSOCIATES LTD.
47 ROSELAWN AVENUE
TORONTO, ON M4R 1E5
TEL: 416 968 3511


Revisions

1	ISSUED FOR OPA ZBA SUBMISSION 1	2026-03-13	LTC
#	ISSUED FOR XXX	YYYY-MM-DD	BY

Stamp

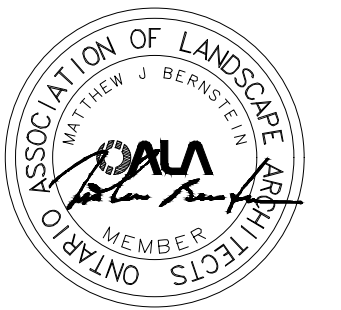

Key map

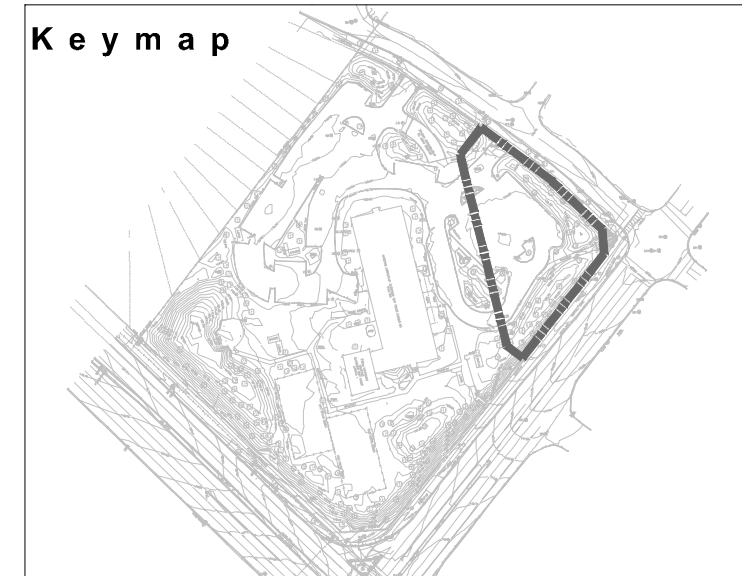

Scale

0
1
AS INDICATED


Phase
OPA / ZBA PHASE

North


Drawing Name
LANDSCAPE SECTIONS

Sheet Number
NOT FOR CONSTRUCTION


LD.101

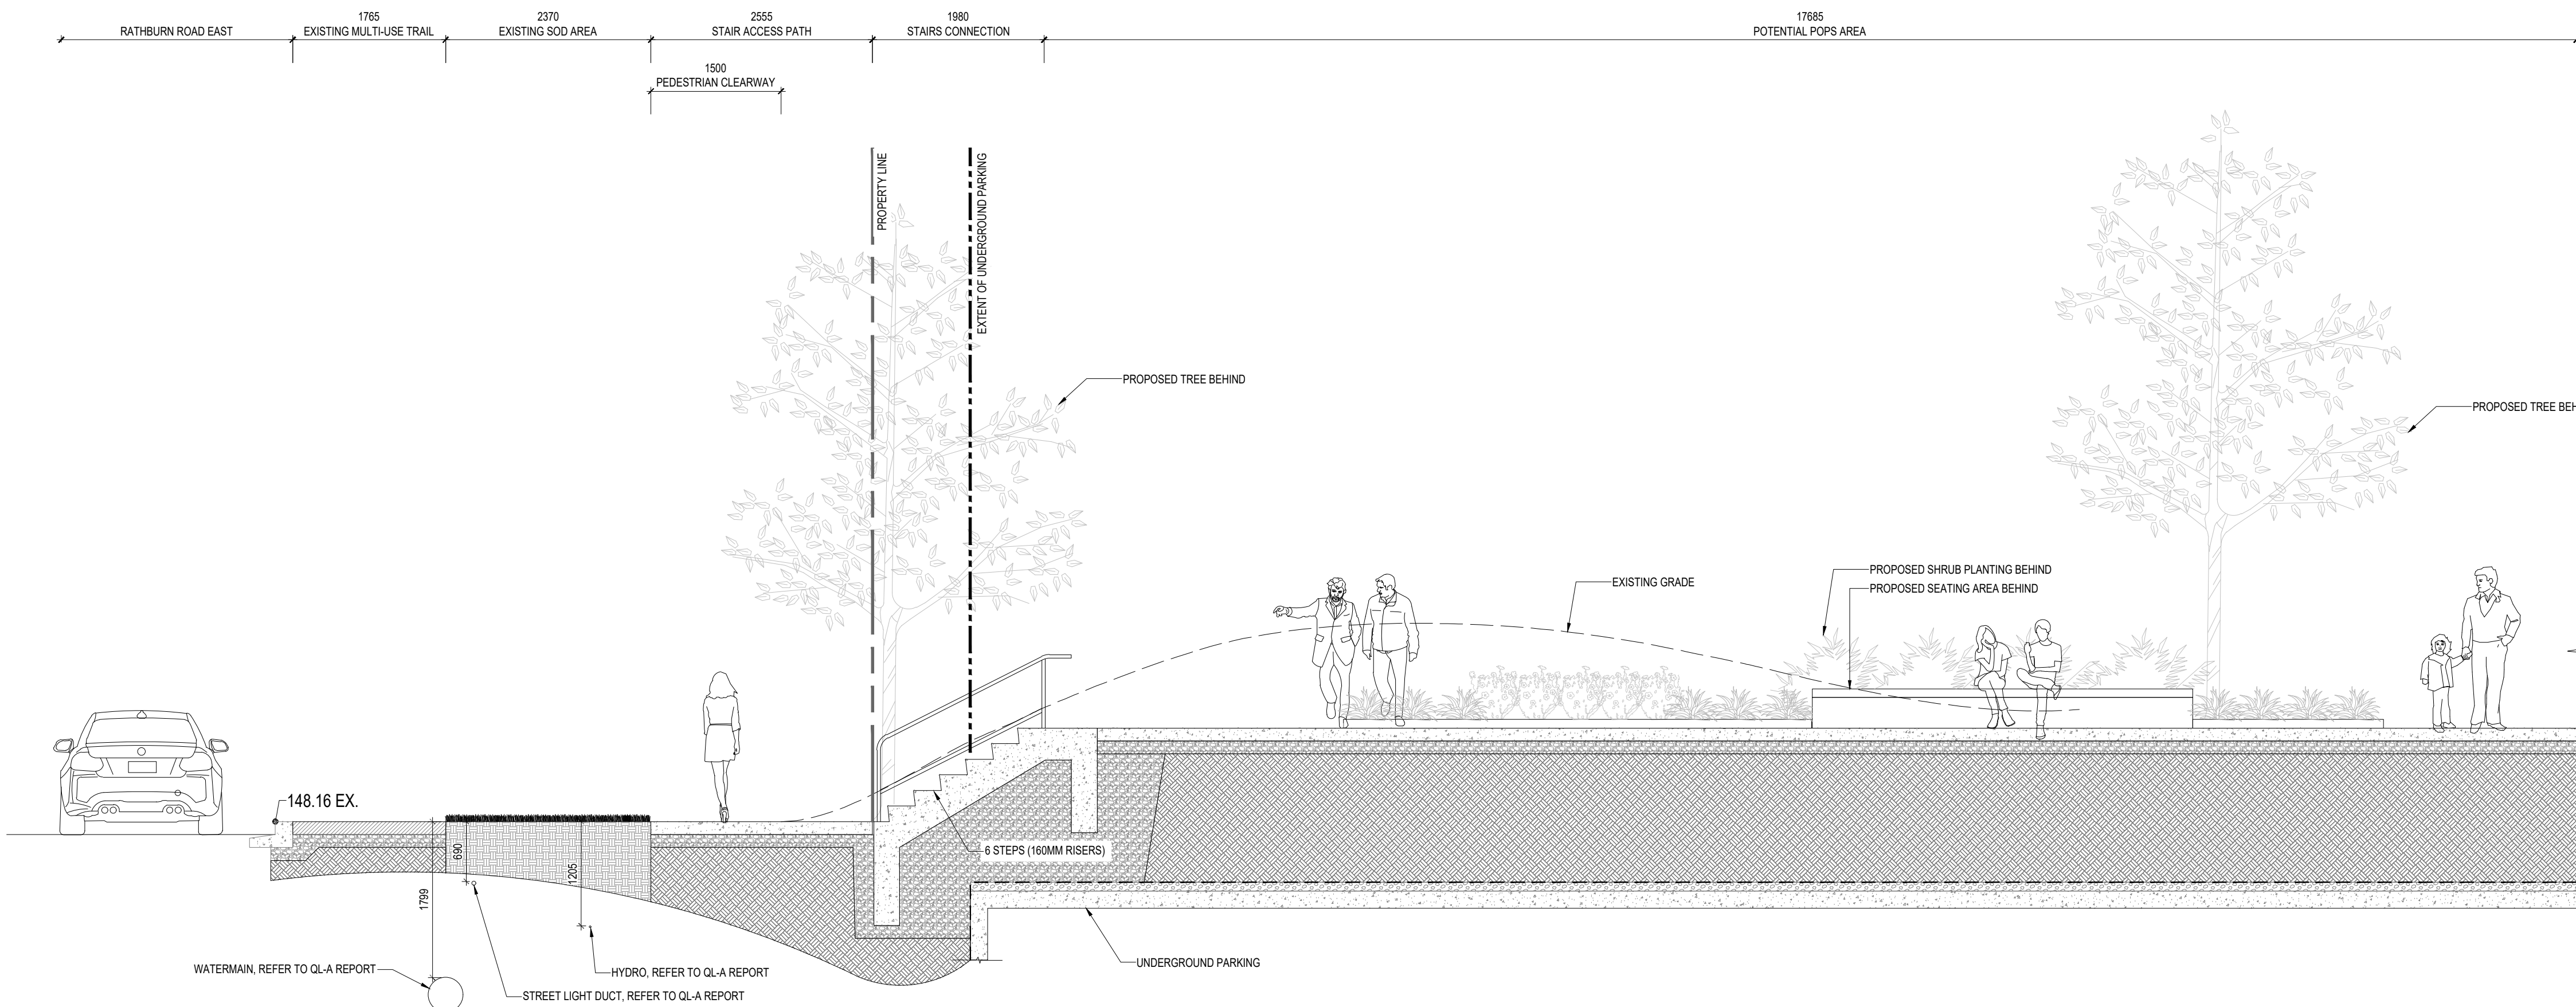

1 LANDSCAPE SECTION 1 RATHBURN ROAD EAST
1:50

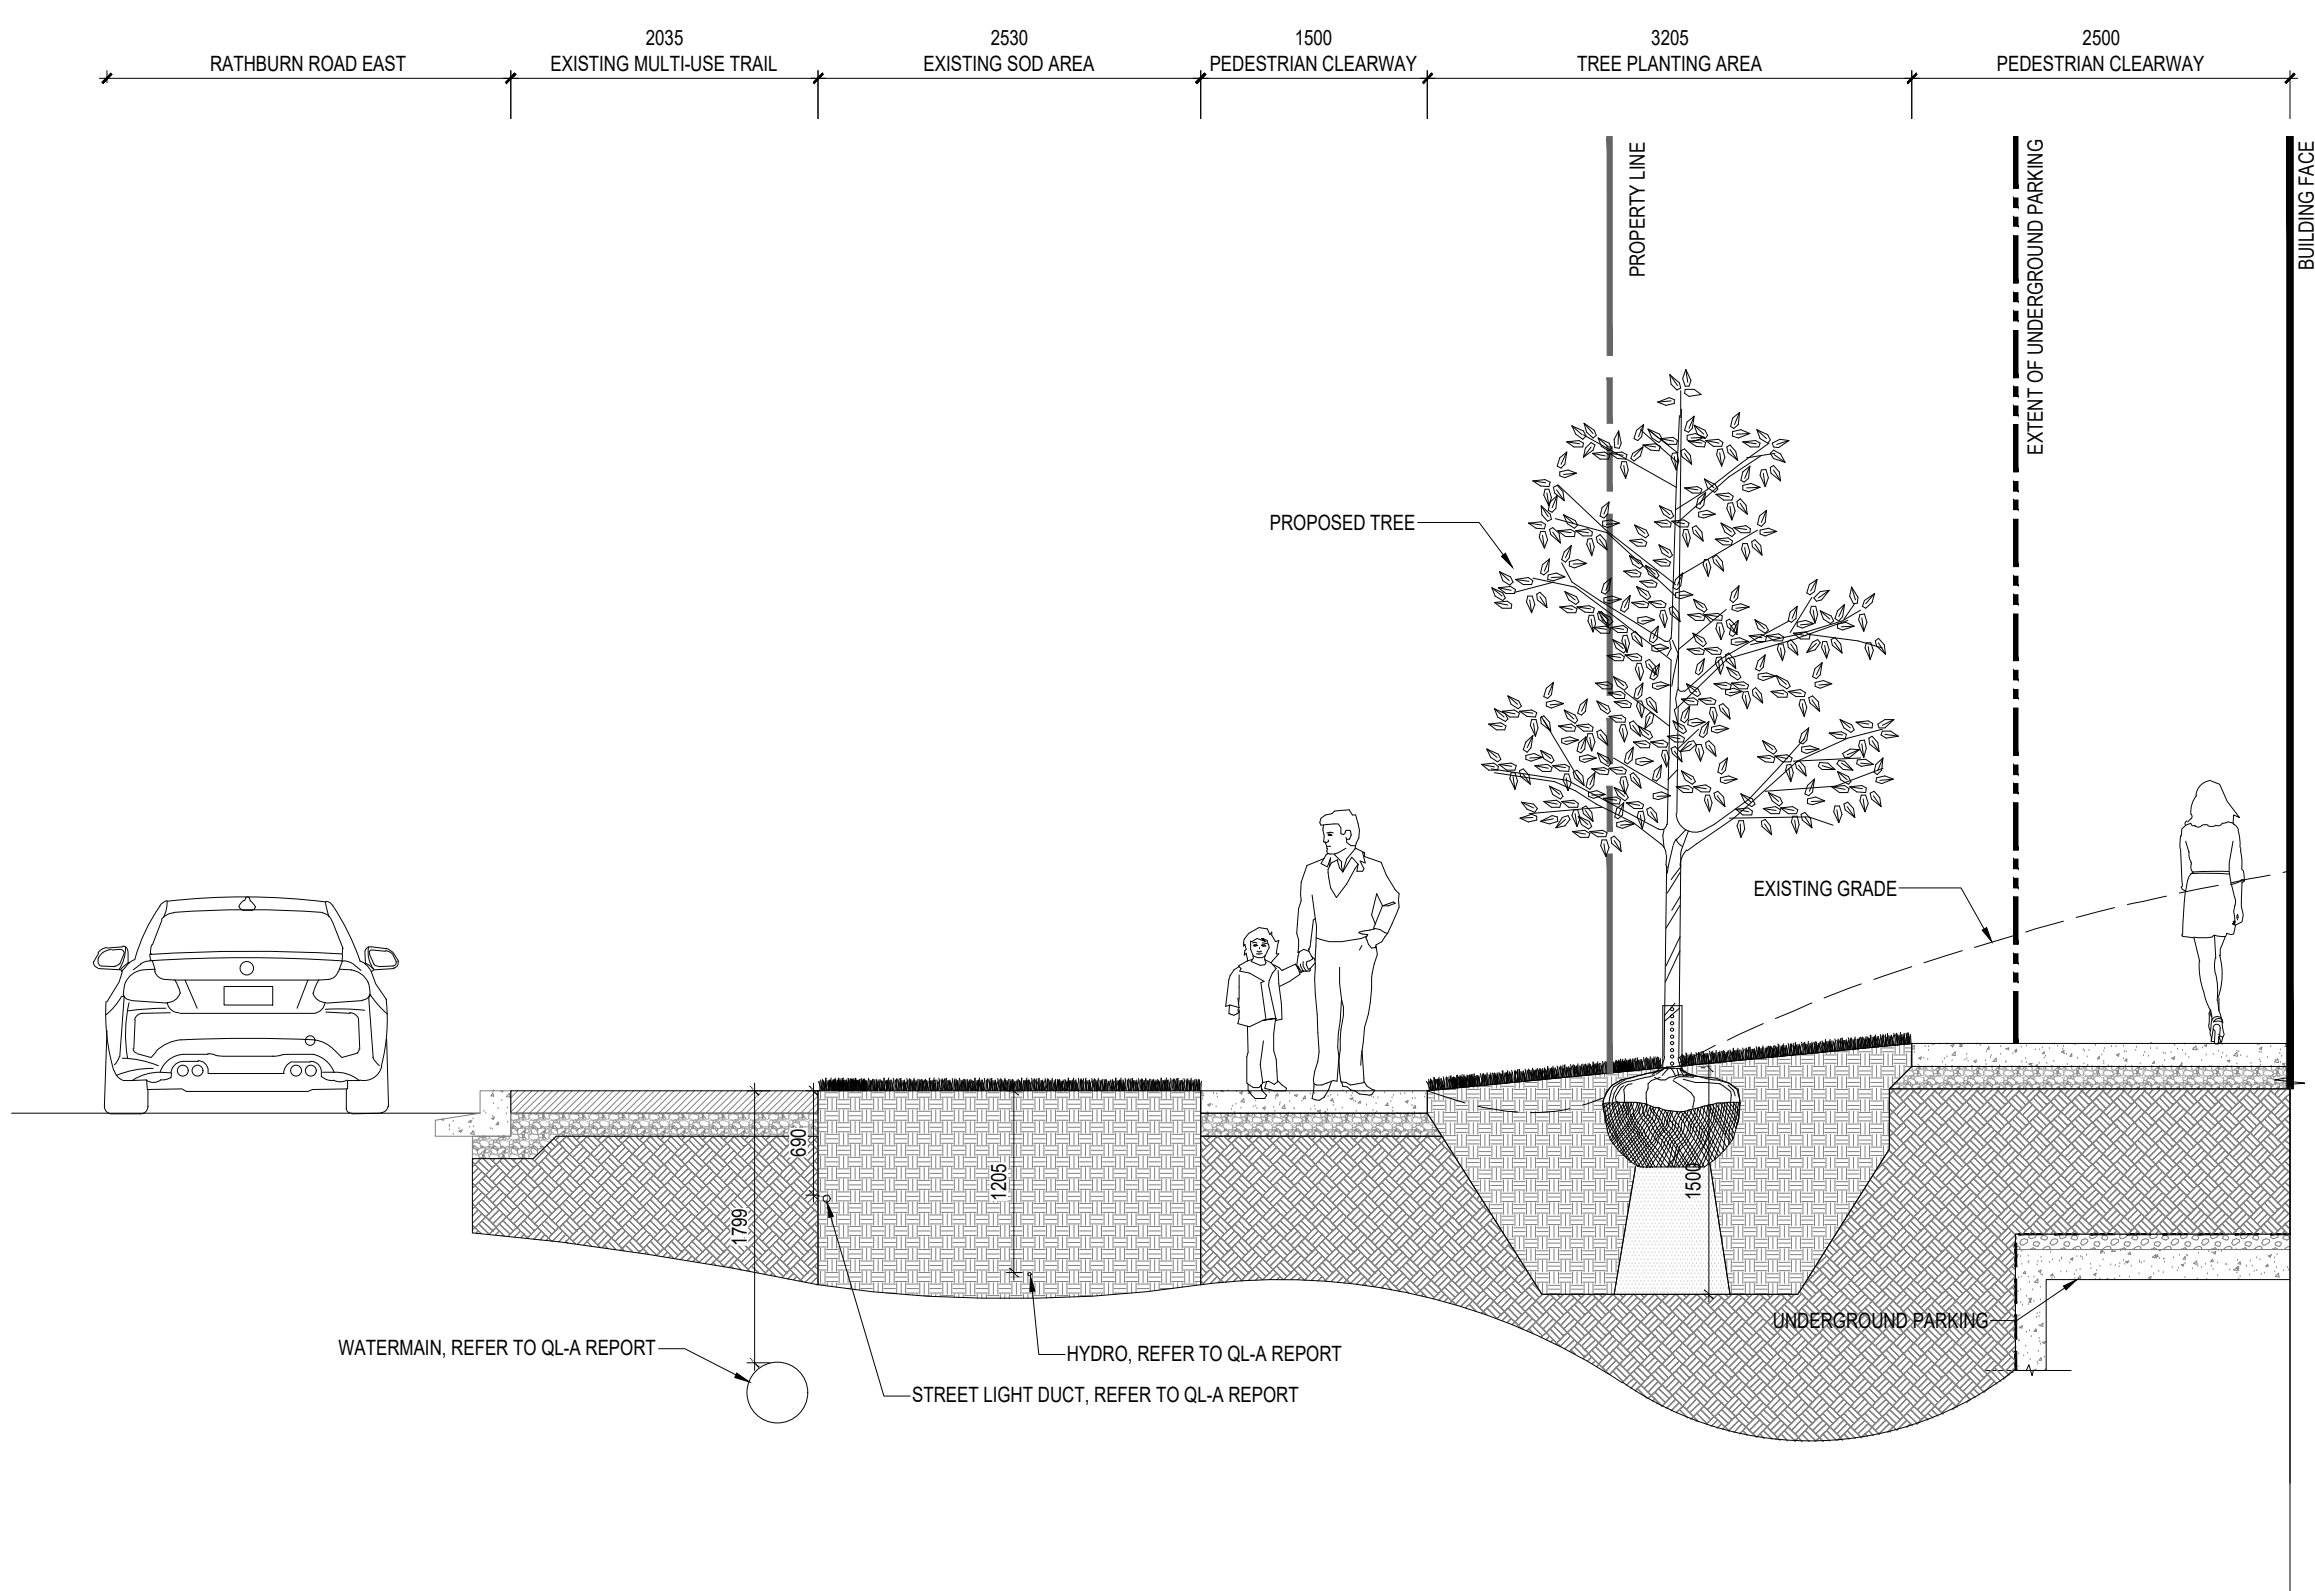

2 LANDSCAPE SECTION 2 RATHBURN ROAD EAST
1:50

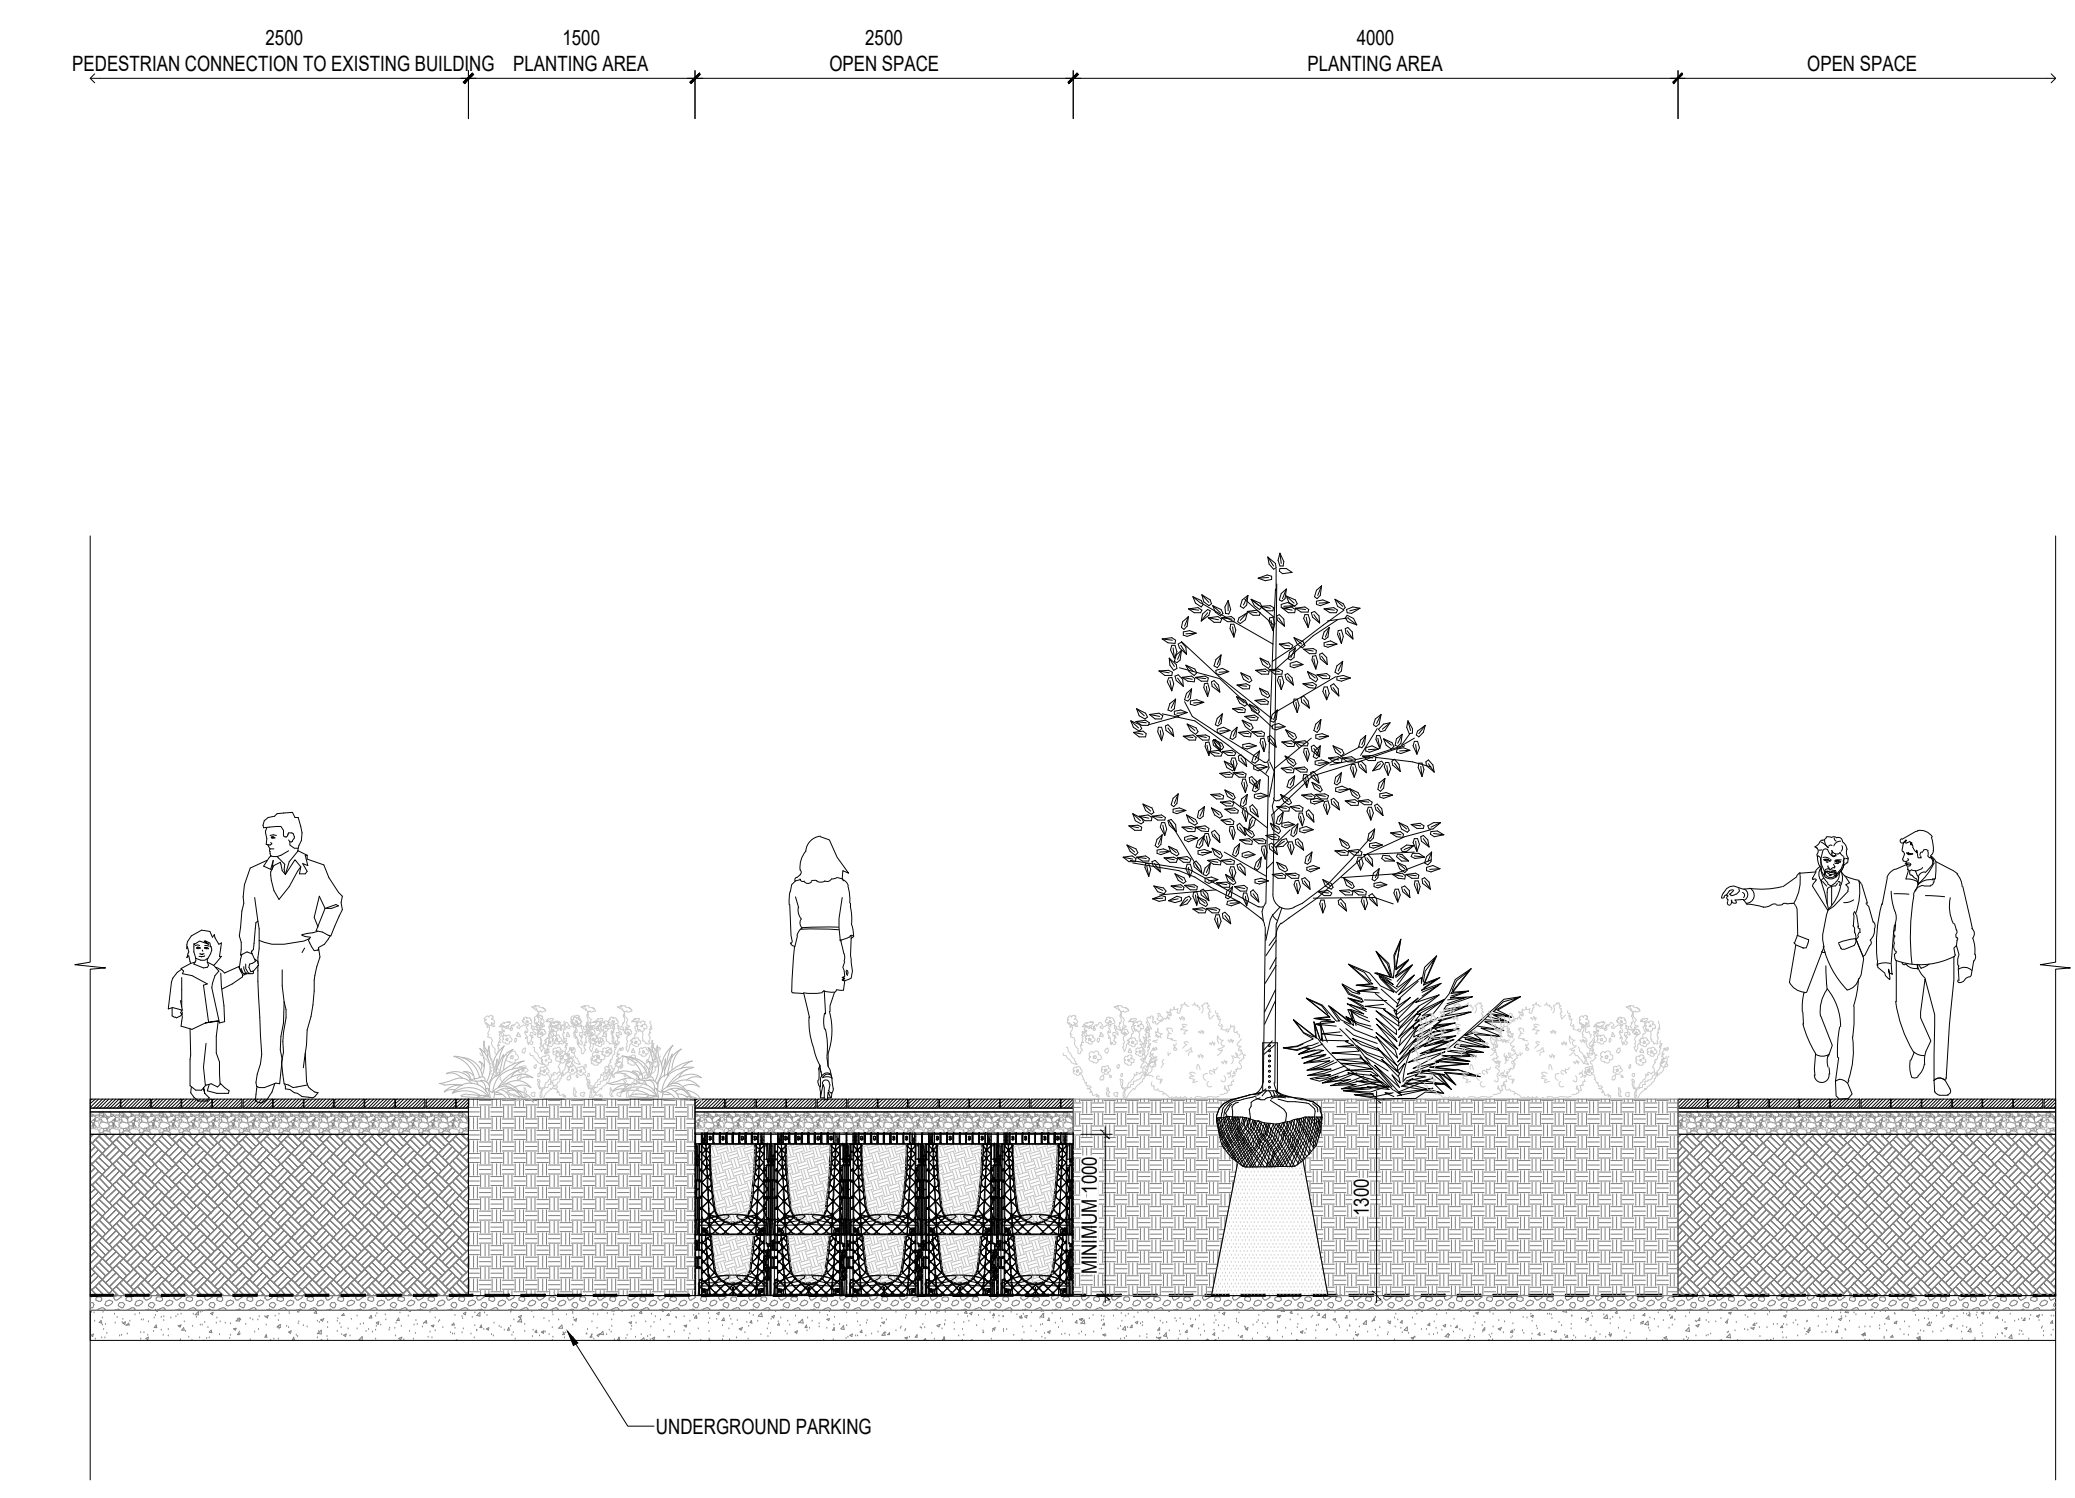

3 LANDSCAPE SECTION 3 OPEN SPACE
1:50

March 10, 2026 5:02 PM I:\01-PROJECTS\2025\25-141 1315 BOUGH BEECHES BOULEVARD\01-LANDSCAPE SECTIONS\SPRINT\OTSHEET SET\LD.101 LANDSCAPE SECTIONS.DWG