

1315 BOUGH BEECHES BOULEVARD

MISSISSAUGA, ON L4W 4A1

Project Number
25-141

Client
1315 BOUGH BEACHES LTD
2700 DUFFERIN ST., UNIT 50
TORONTO, ON M6B 4J3

Consultant

ARCADIS
55 ST. CLAIR AVENUE WEST,
TORONTO, ON M4V 2Y7
TEL: 416.596.1930


FABIAN PAPA & PARTNERS
3901 HIGHWAY 7, SUITE 500
VAUGHAN, ON L4L 8L5
TEL: 905.264.2420

WIND ASSOCIATES LTD.
47 ROSELAWN AVENUE
TORONTO, ON M4R 1E5
TEL: 416.968.3511


Revisions

1	ISSUED FOR OPA ZBA SUBMISSION 1	2026-03-13	LTC
#	ISSUED FOR XXX	YYYY-MM-DD	BY

Stamp

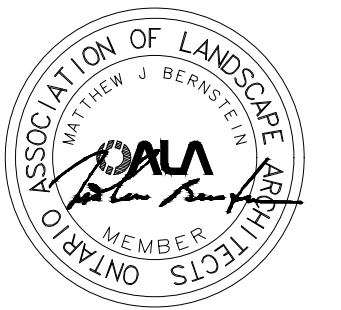

Key map

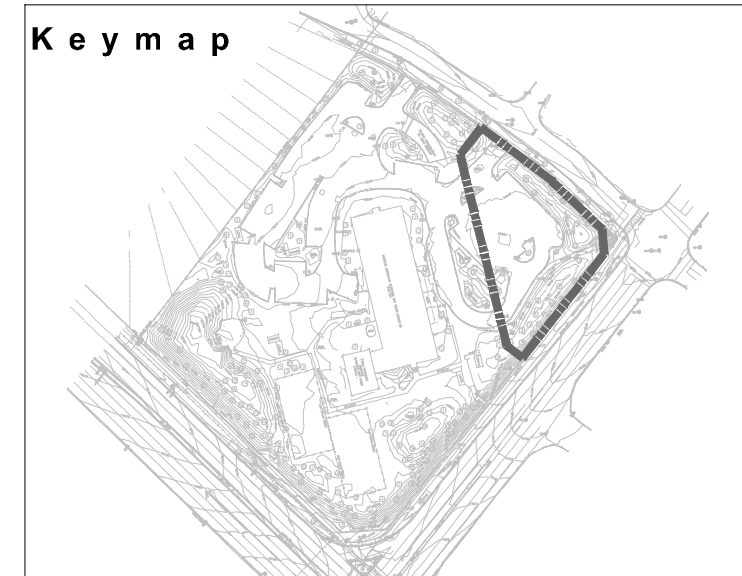

Scale

0
1
AS INDICATED

Phase

OPA / ZBA PHASE

North


Drawing Name

LANDSCAPE SECTIONS


Sheet Number

NOT FOR CONSTRUCTION

LD.102

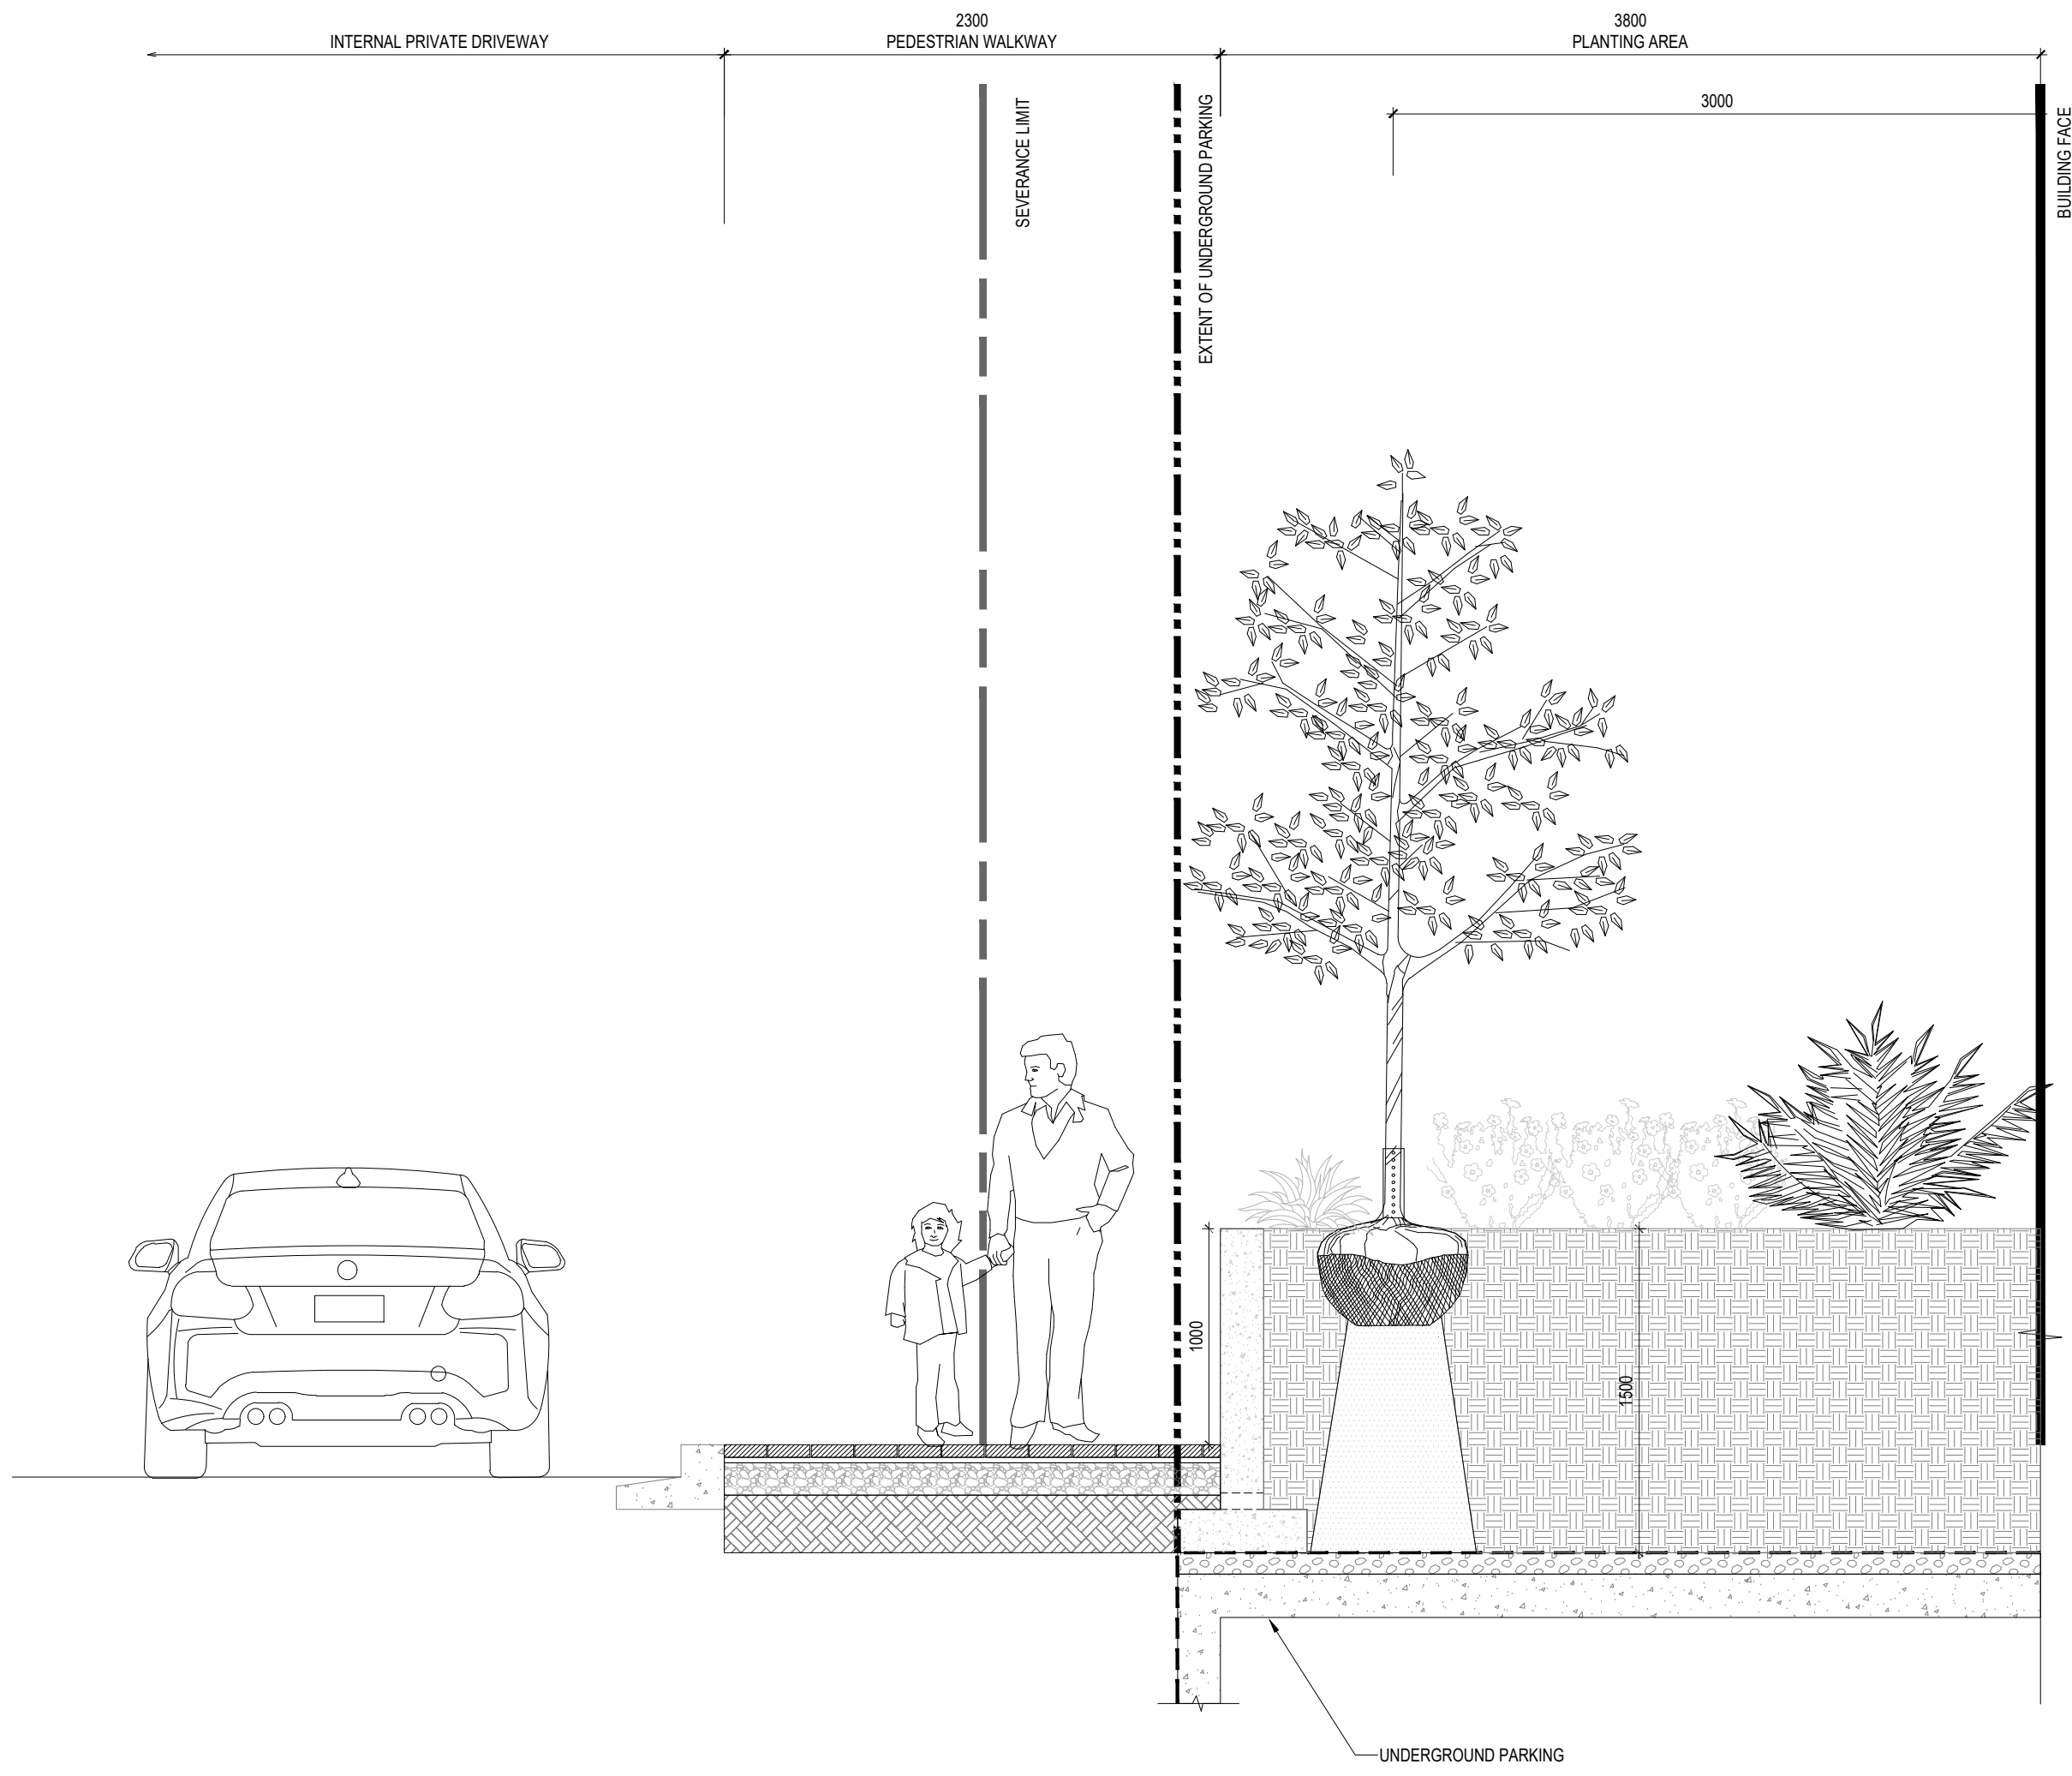

1 LANDSCAPE SECTION 4 INTERNAL PRIVATE DRIVEWAY

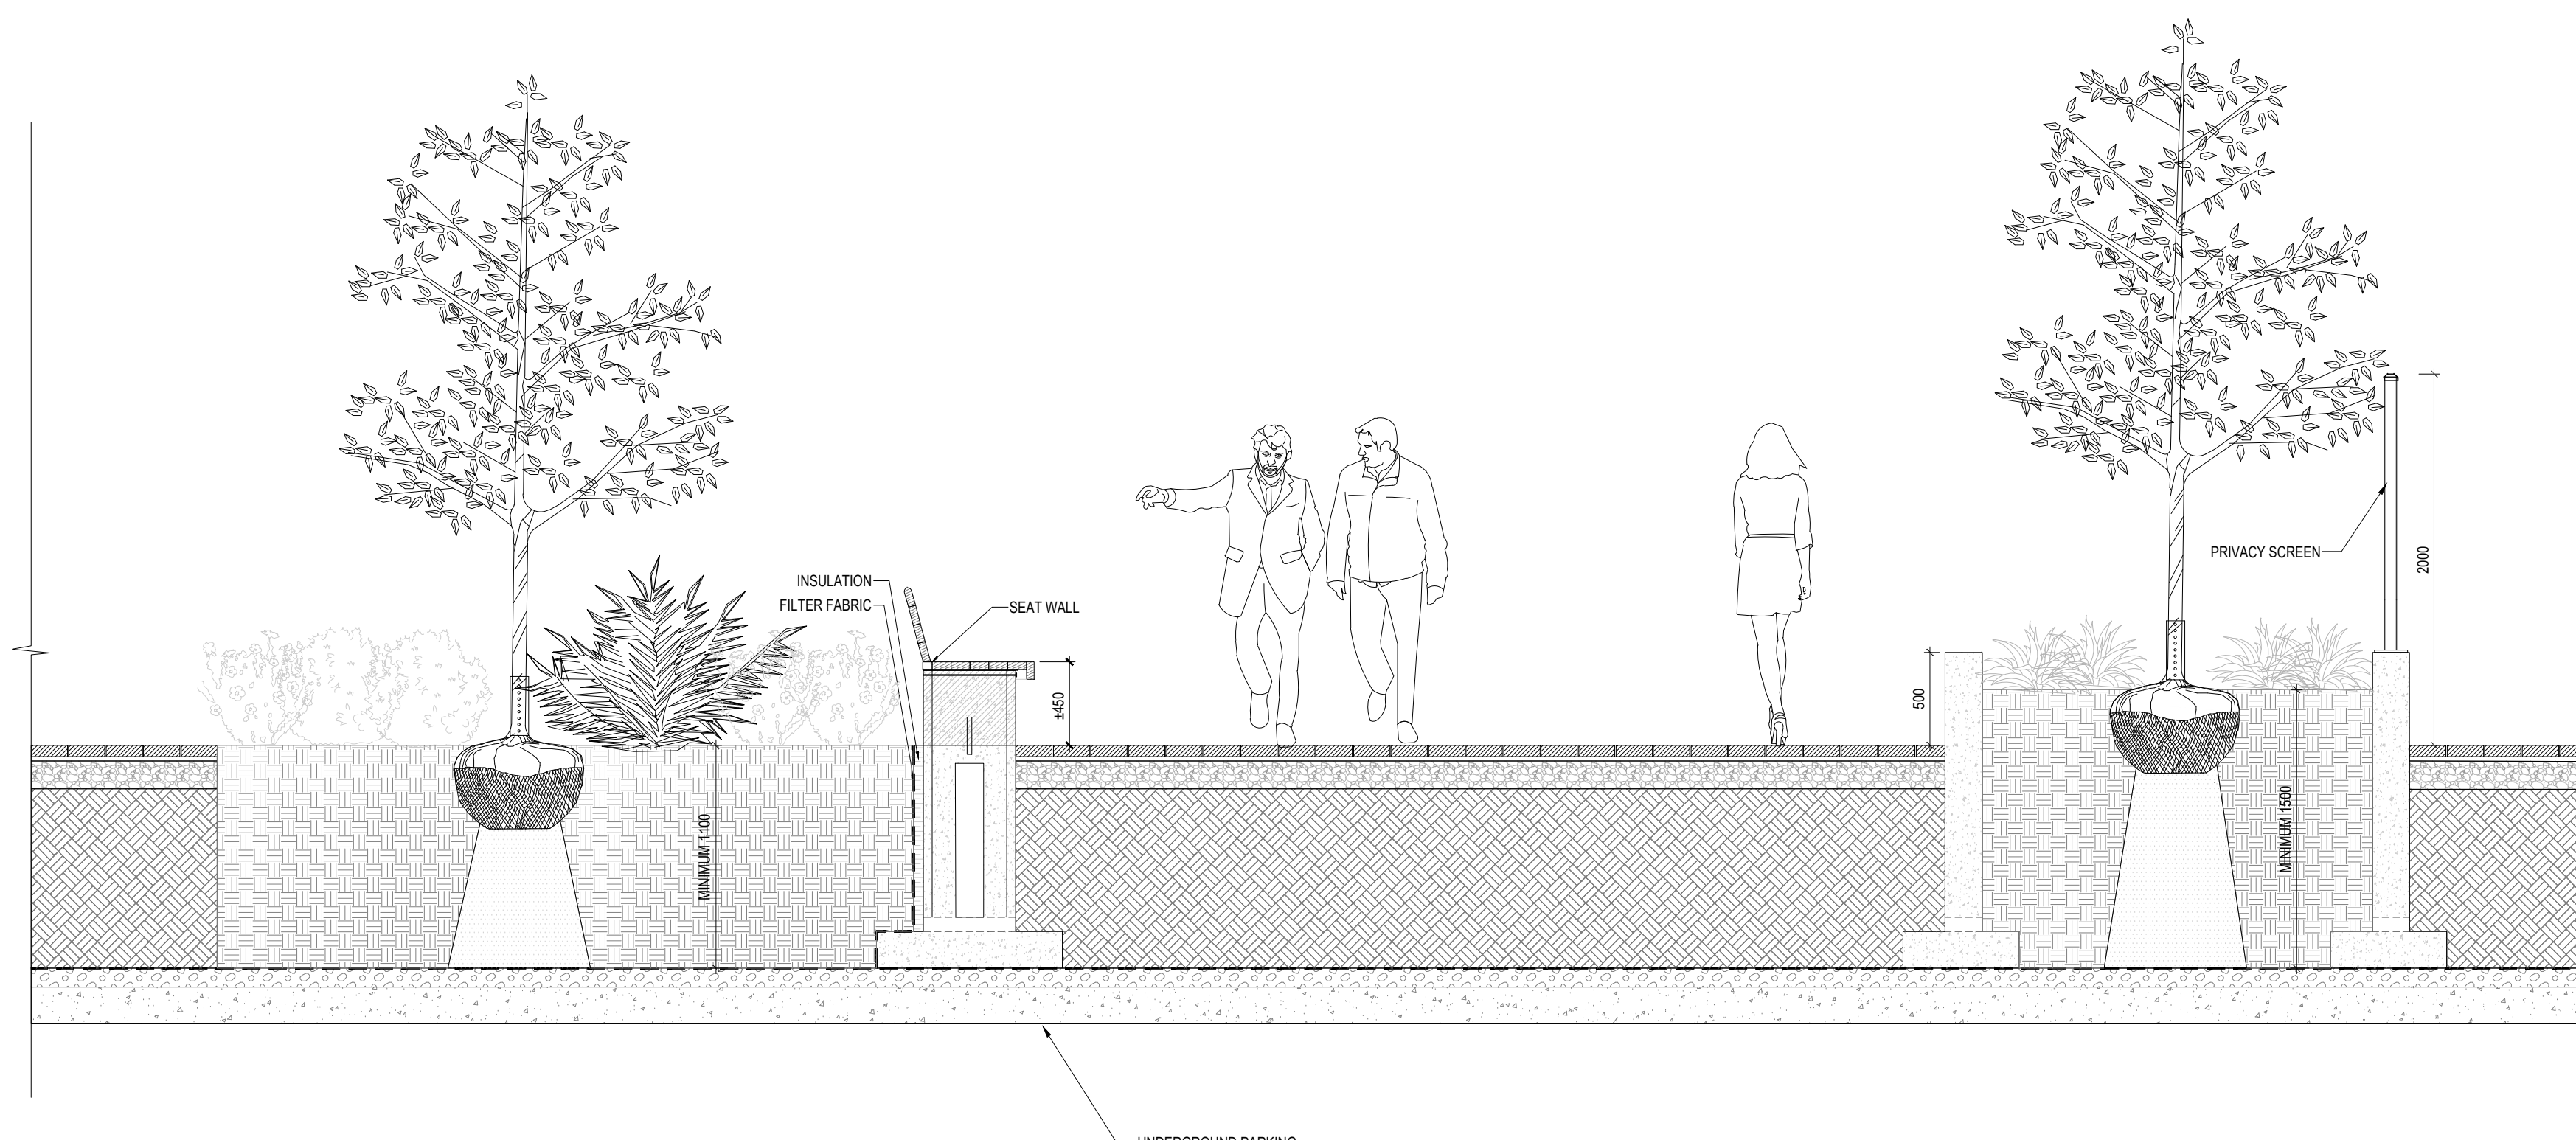

2 LANDSCAPE SECTION 5 ENTRANCE COURTYARD

1:30