

1315 BOUGH BEECHES BOULEVARD

MISSISSAUGA, ON L4W 4A1

Project Number
25-141

Client
1315 BOUGH BEACHES LTD
2700 DUFFERIN ST., UNIT 50
TORONTO, ON M6B 4J3

Consultant

ARCADIS
55 ST. CLAIR AVENUE WEST,
TORONTO, ON M4V 2Y7
TEL: 416.596.1930



FABIAN PAPA & PARTNERS
3901 HIGHWAY 7, SUITE 500
VAUGHAN, ON L4L 8L5
TEL: 905.264.2420

WIND ASSOCIATES LTD.
47 ROSELAWN AVENUE
TORONTO, ON M4R 1E5
TEL: 416.968.3511

Revisions

| | | | |
|---|---------------------------------|------------|-----|
| 1 | ISSUED FOR OPA ZBA SUBMISSION 1 | 2026-03-13 | LTC |
| # | ISSUED FOR XXX | YYYY-MM-DD | BY |

Stamp

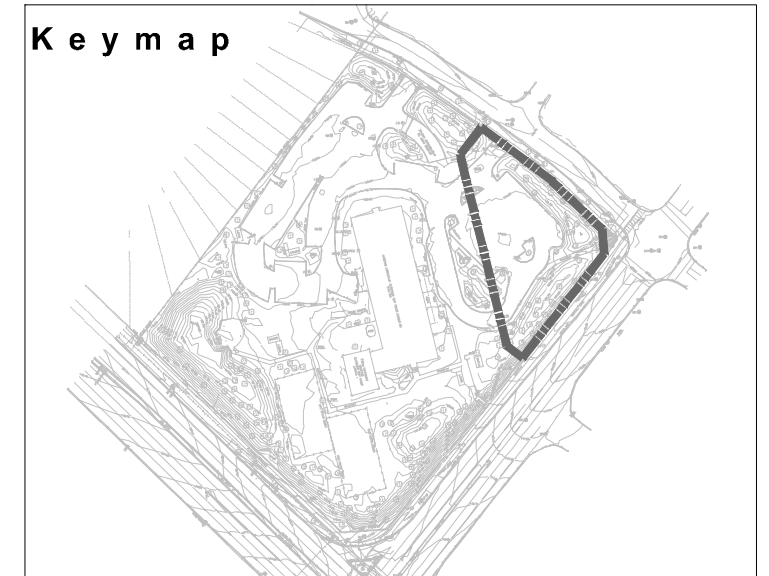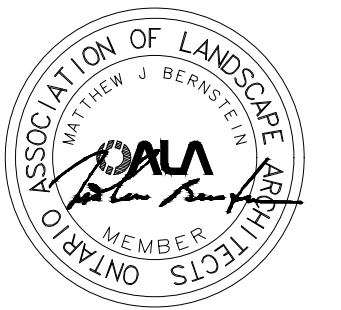

Scale

0
1
AS INDICATED

Phase
OPA / ZBA PHASE

North


Drawing Name

LANDSCAPE SECTIONS

Sheet Number


NOT FOR CONSTRUCTION

LD.103

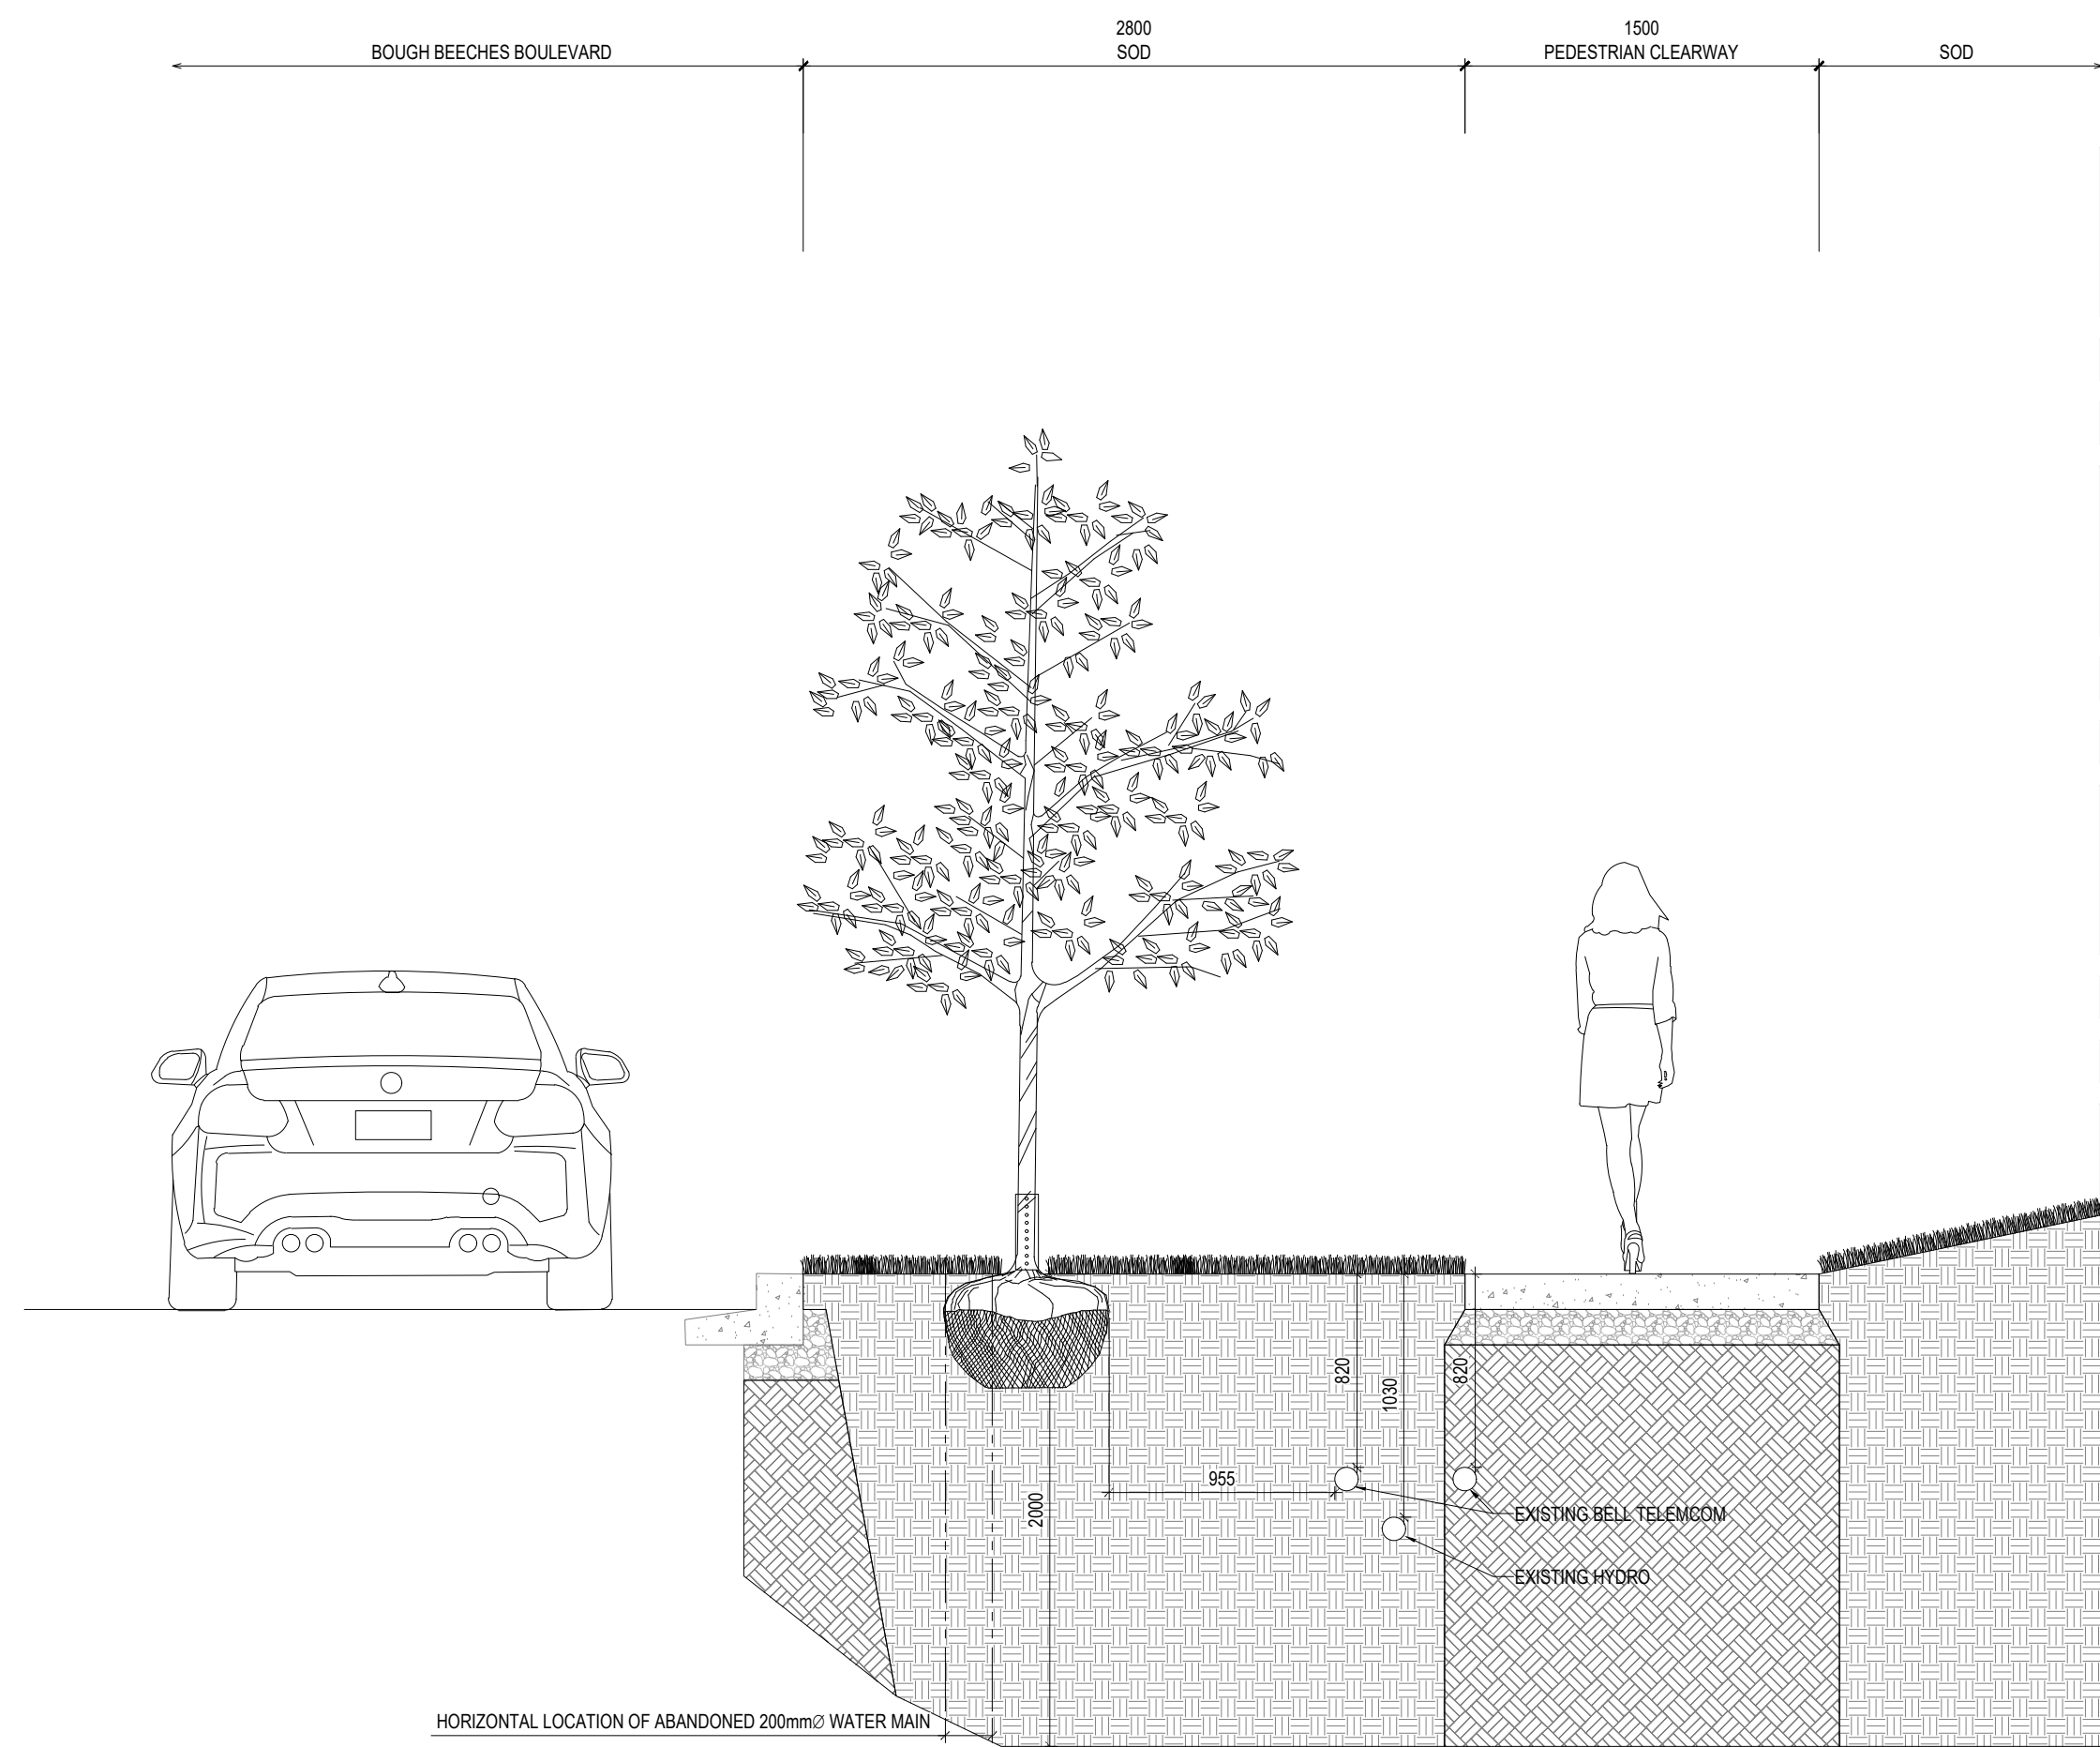

1 LANDSCAPE SECTION 6 BOUGH BEECHES BOULEVARD

1:30

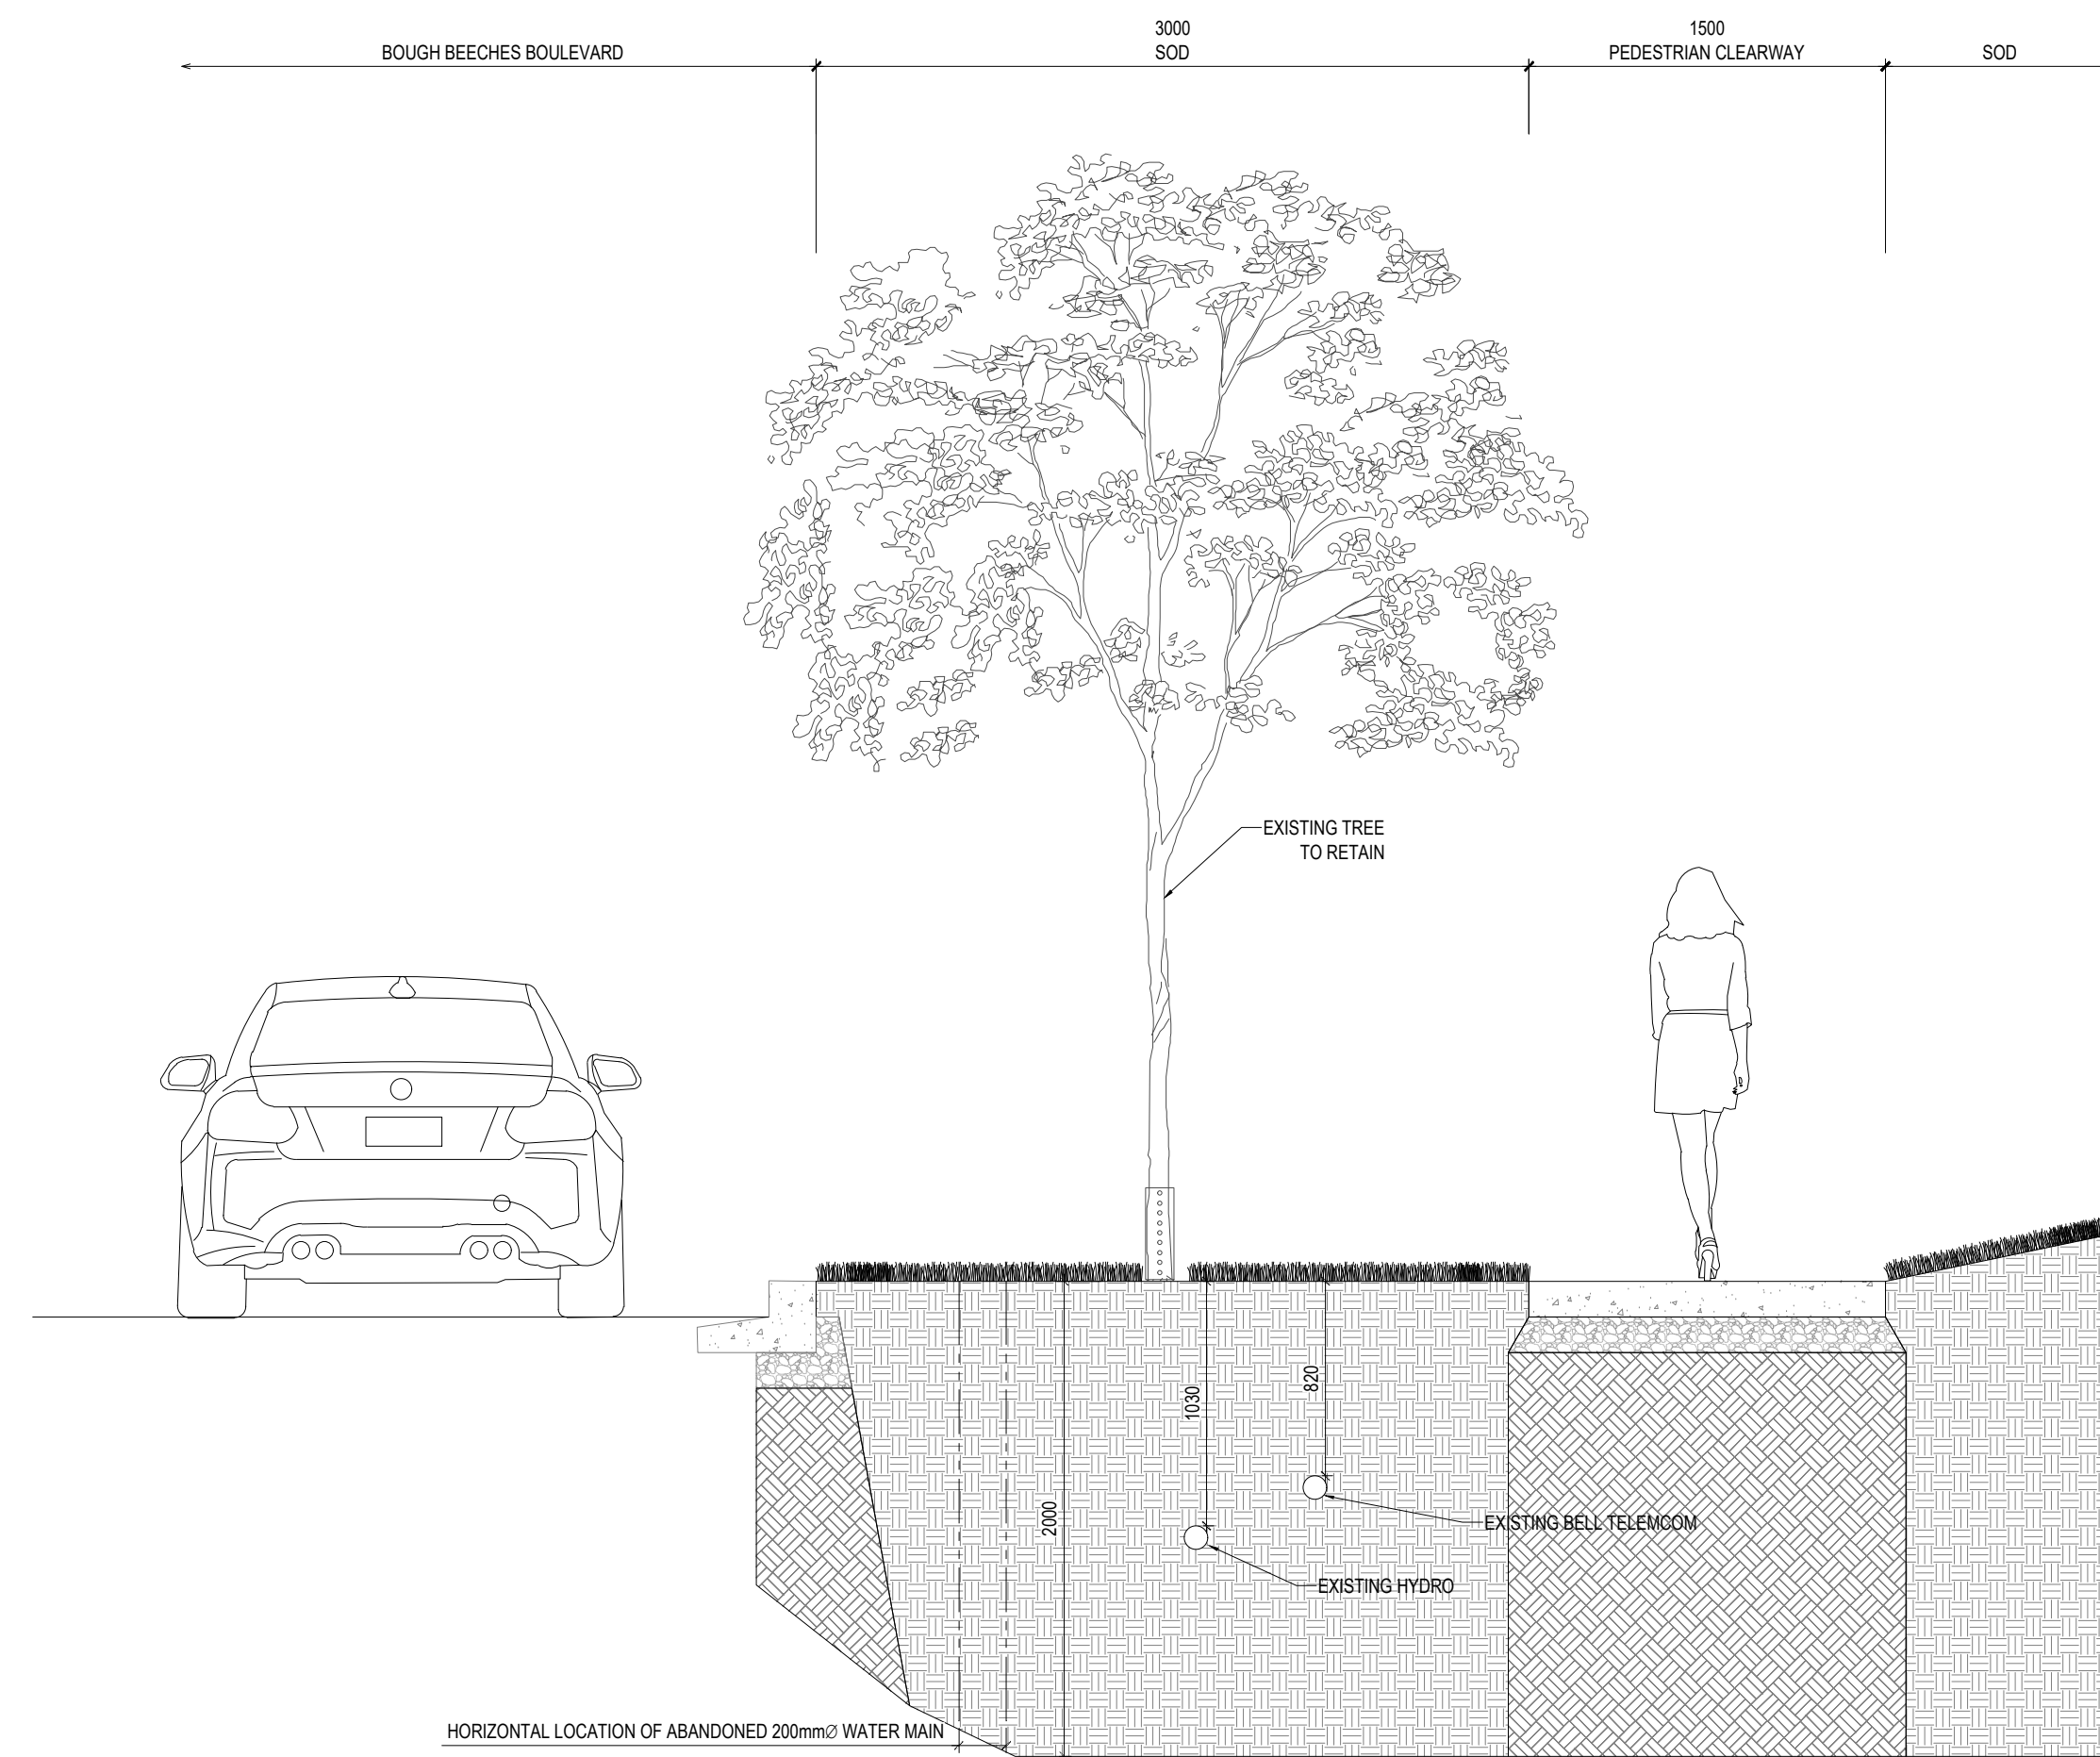

2 LANDSCAPE SECTION 7 BOUGH BEECHES BOULEVARD

1:30