


SKETCH ILLUSTRATING THE CENTRELINE OF ORIGINAL ROAD ALLOWANCE FOR ERIN MILLS PARKWAY

CAUTION
 THIS IS NOT A PLAN OF SURVEY AND SHALL NOT TO BE USED EXCEPT FOR THE PURPOSE INDICATED IN THE TITLE BLOCK. LINEWORK SHOWN HAVE BEEN COMPILED USING FIELD SURVEY EVIDENCE AND THE INCORPORATION OF DOCUMENTARY RESEARCH.
 THIS SKETCH IS PROTECTED BY COPYRIGHT © R-PE SURVEYING LTD., O.L.S. 2026.

SCALE 1:500
 R-PE SURVEYING LTD., O.L.S.

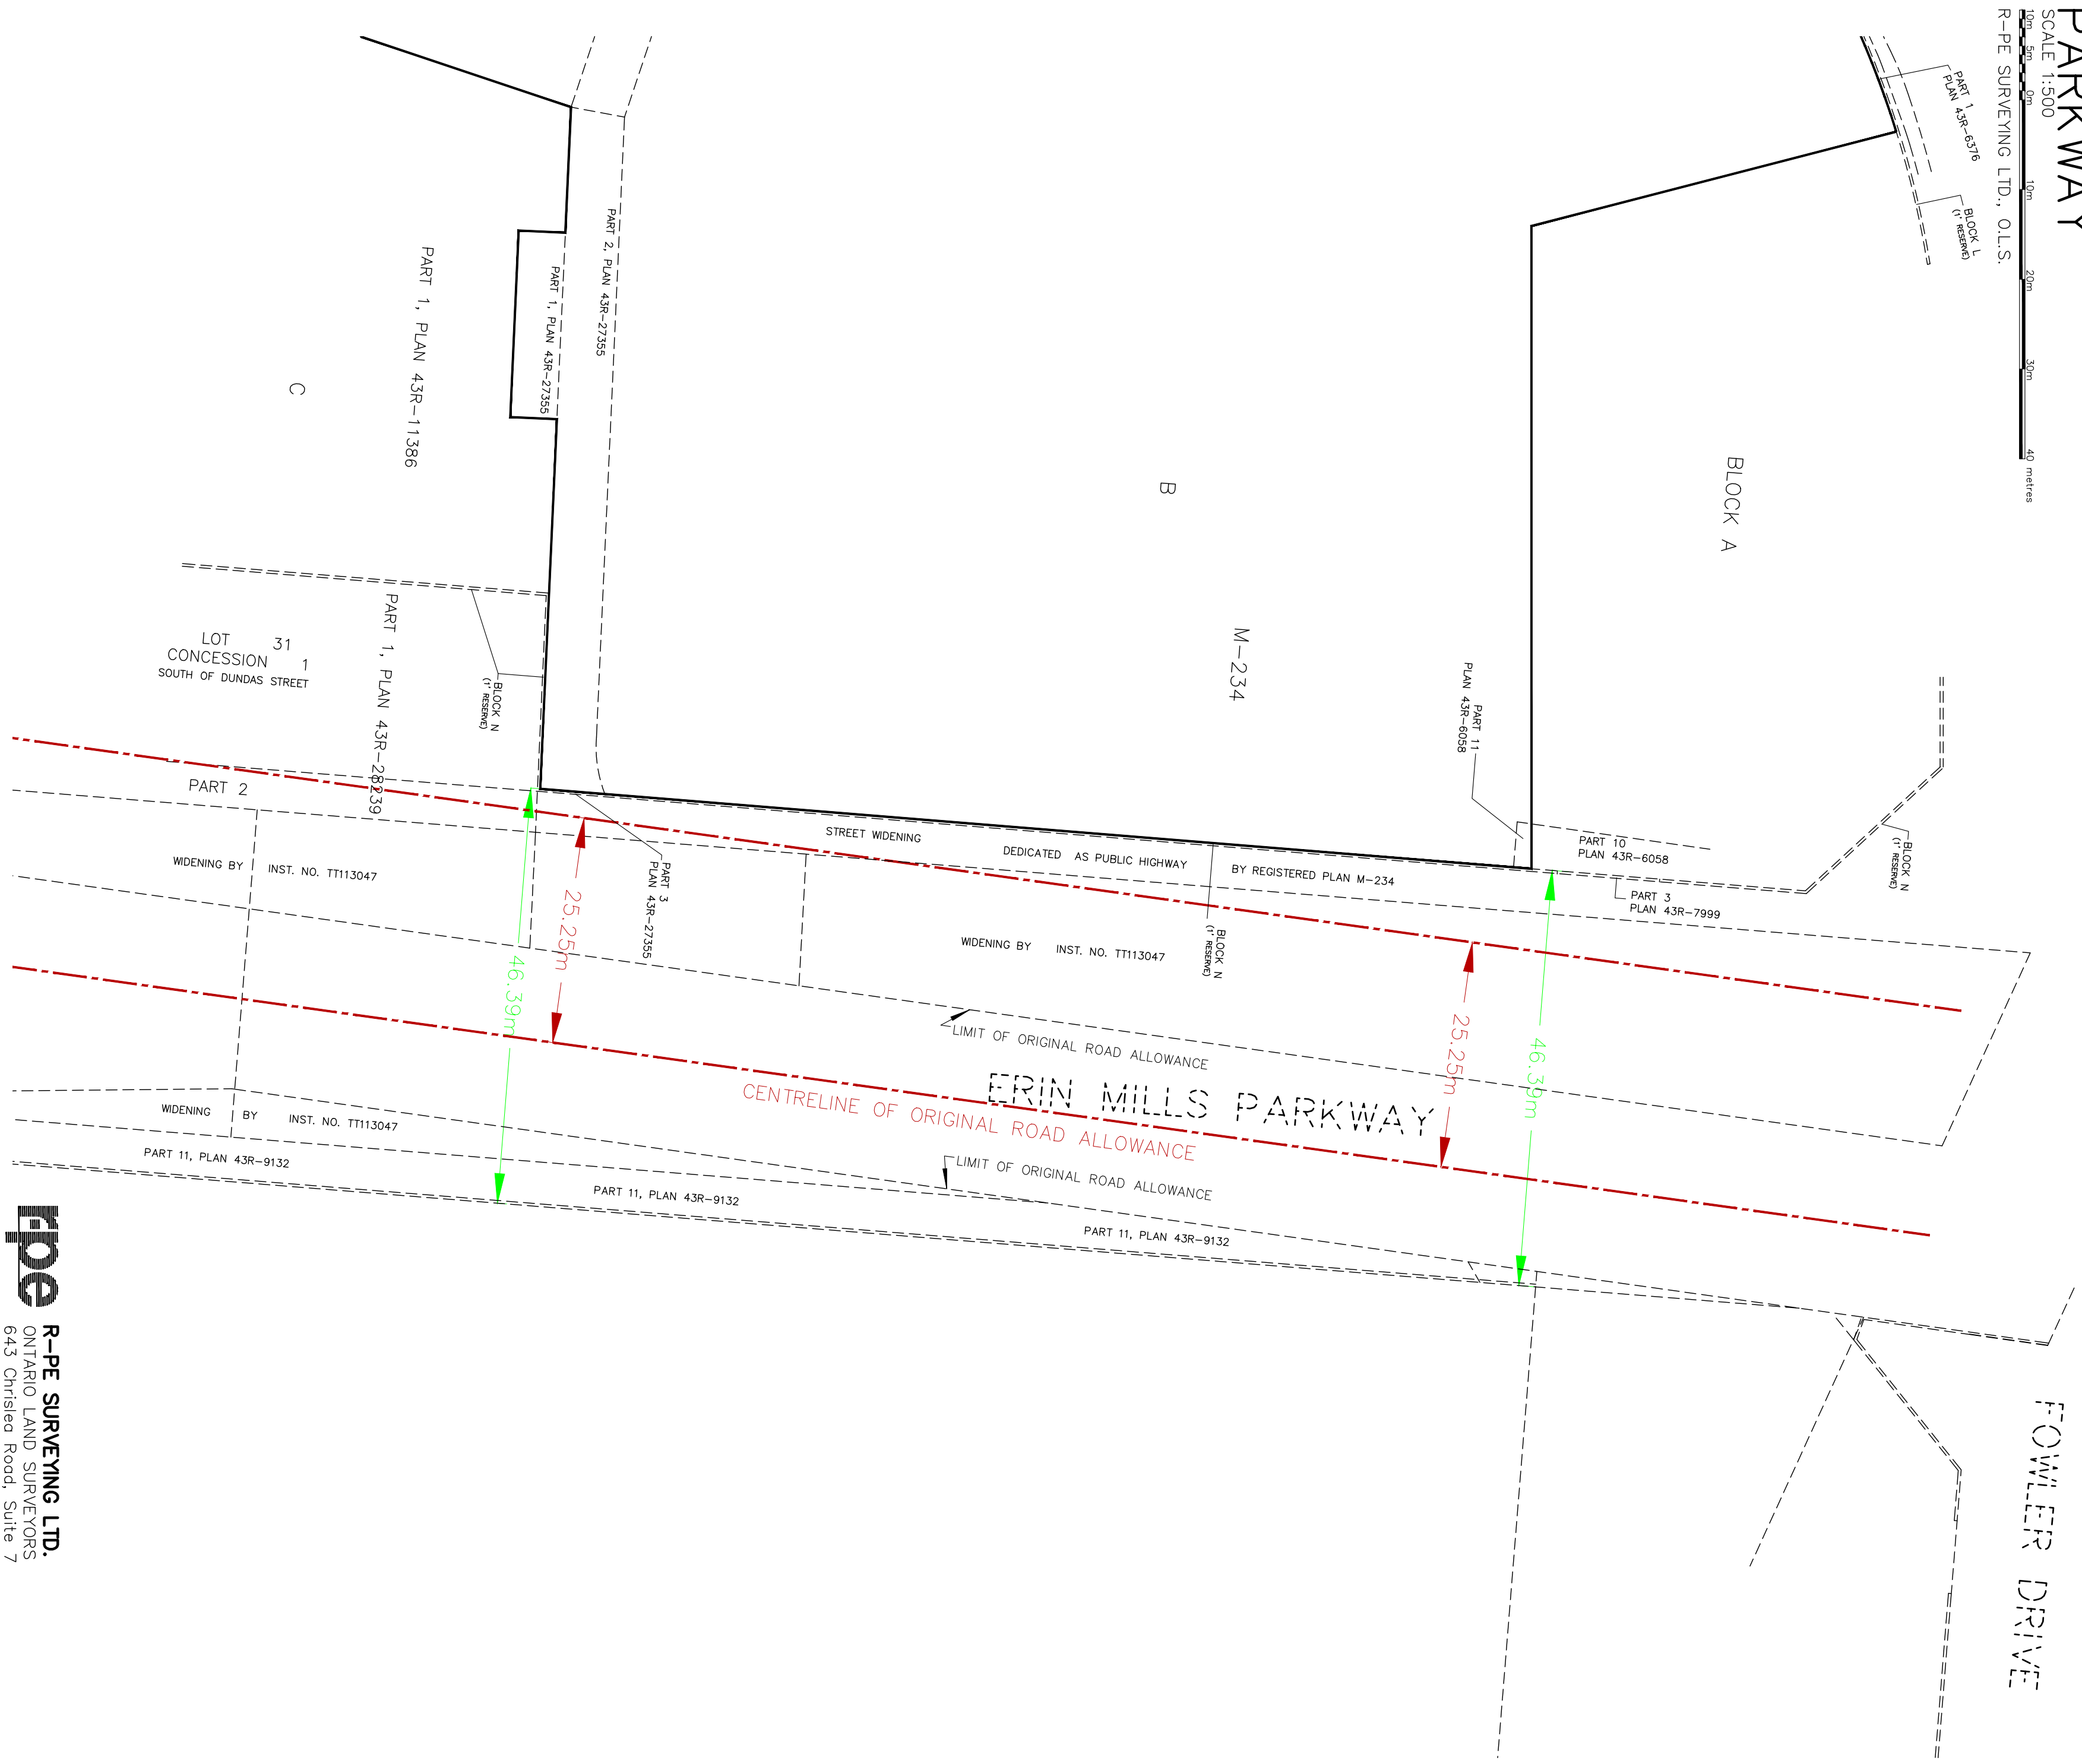

R-PE SURVEYING LTD.
 ONTARIO LAND SURVEYORS
 643 Christie Road, Suite 7
 Woodbridge, Ontario L4L 8A3
 Tel. (416) 635-5000
 Website: www.r-pe.ca
 DRAWN: K.M.