


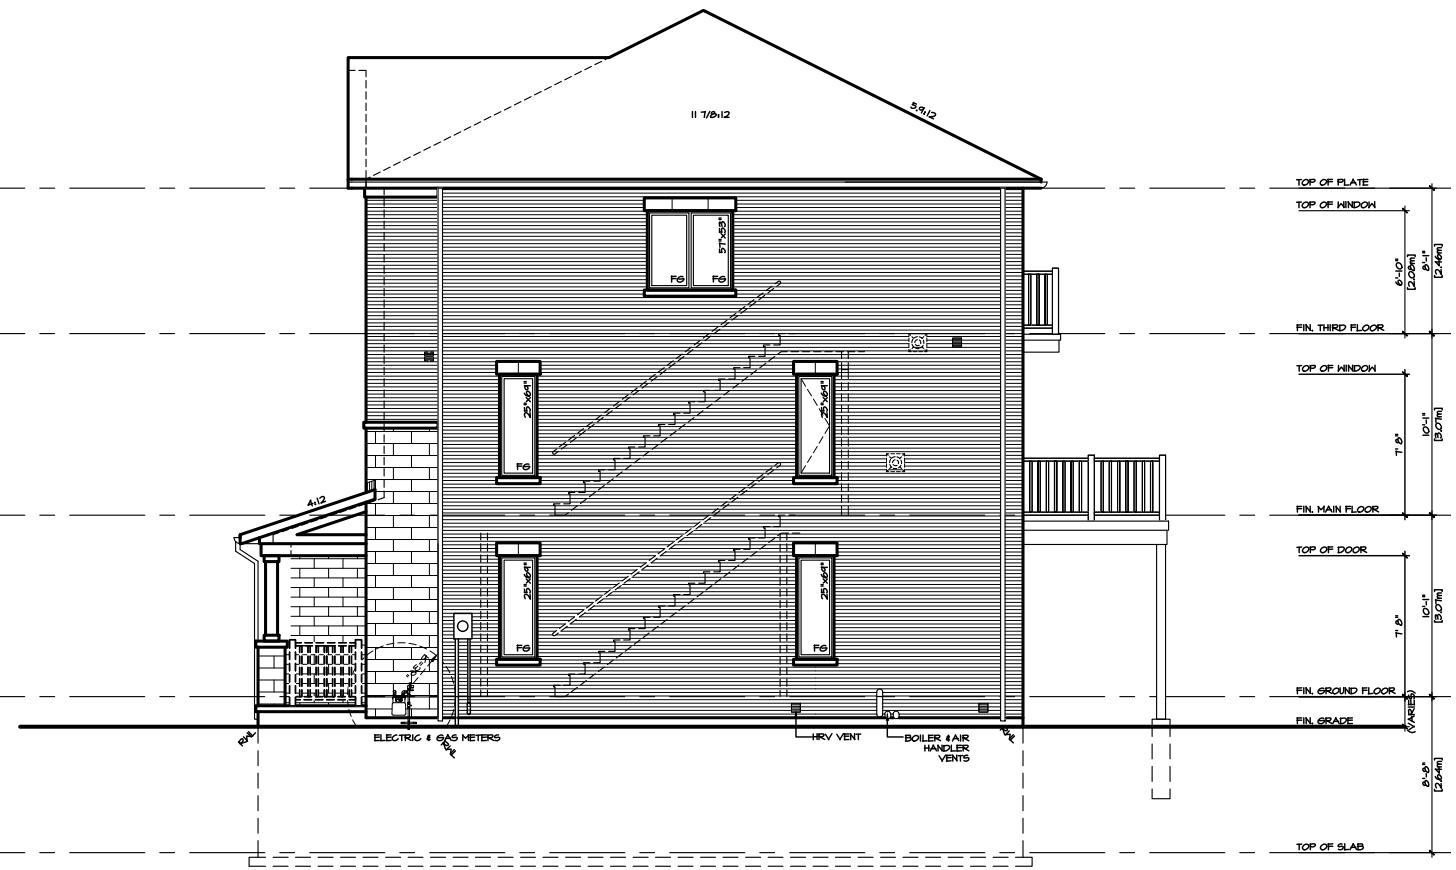

1 UNIT JTHC

WEST ELEVATION 'FM'
FRONTLOAD TOWNS
BLOCK 34



4 UNIT JTHC
REV.

EAST ELEVATION 'FM'
FRONTLOAD TOWNS
BLOCK 34

1 ISSUED FOR 1ST SPA SUBMISSION 25.12.08 DJS