


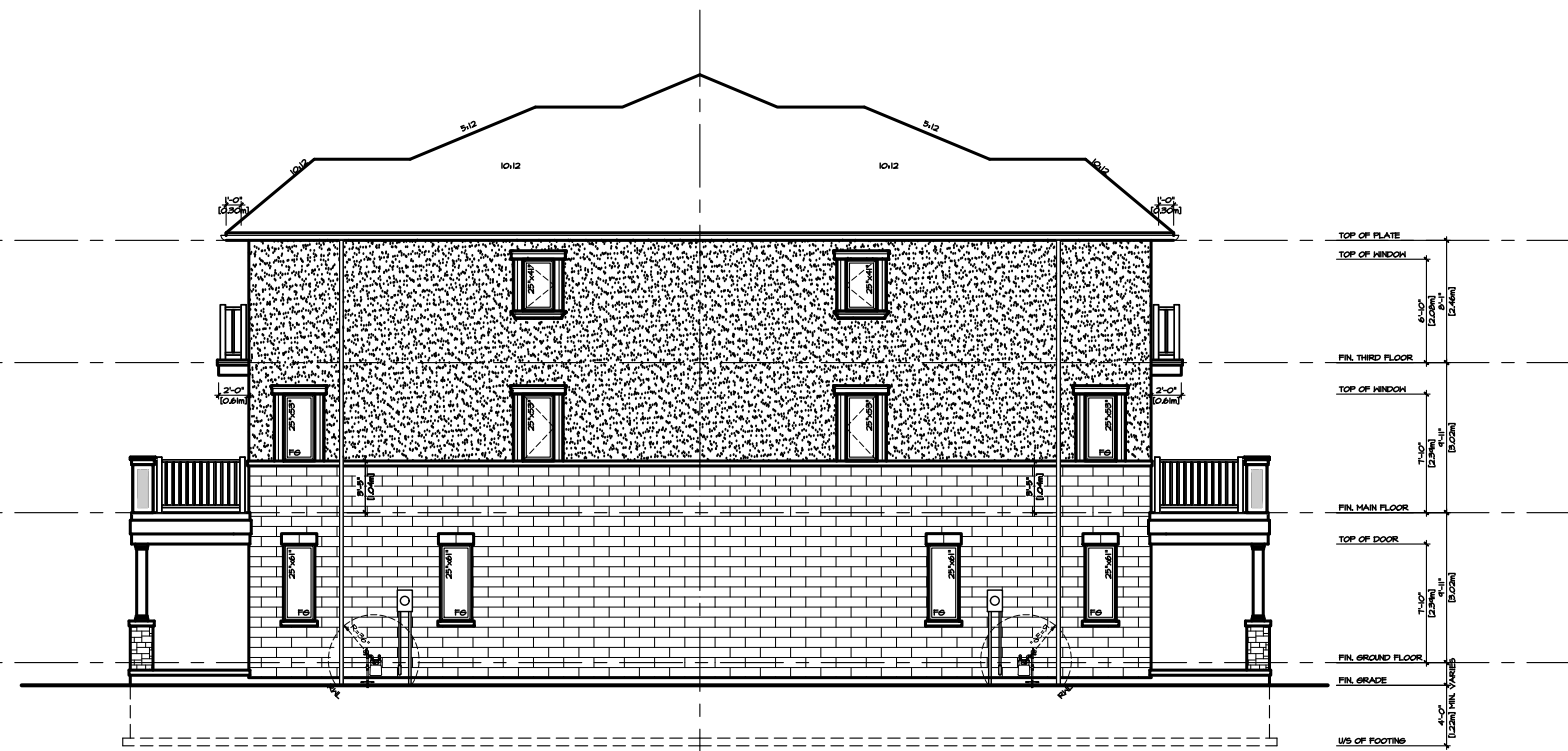

10 UNIT HVHD REV. 1 UNIT HVHD

WEST ELEVATION 'FM'
VILLAGE HOMES
BLOCK 39



5 UNIT HVHH REV. 6 UNIT HVHH

EAST ELEVATION 'FM'
VILLAGE HOMES
BLOCK 39