


2 FLOOR 3

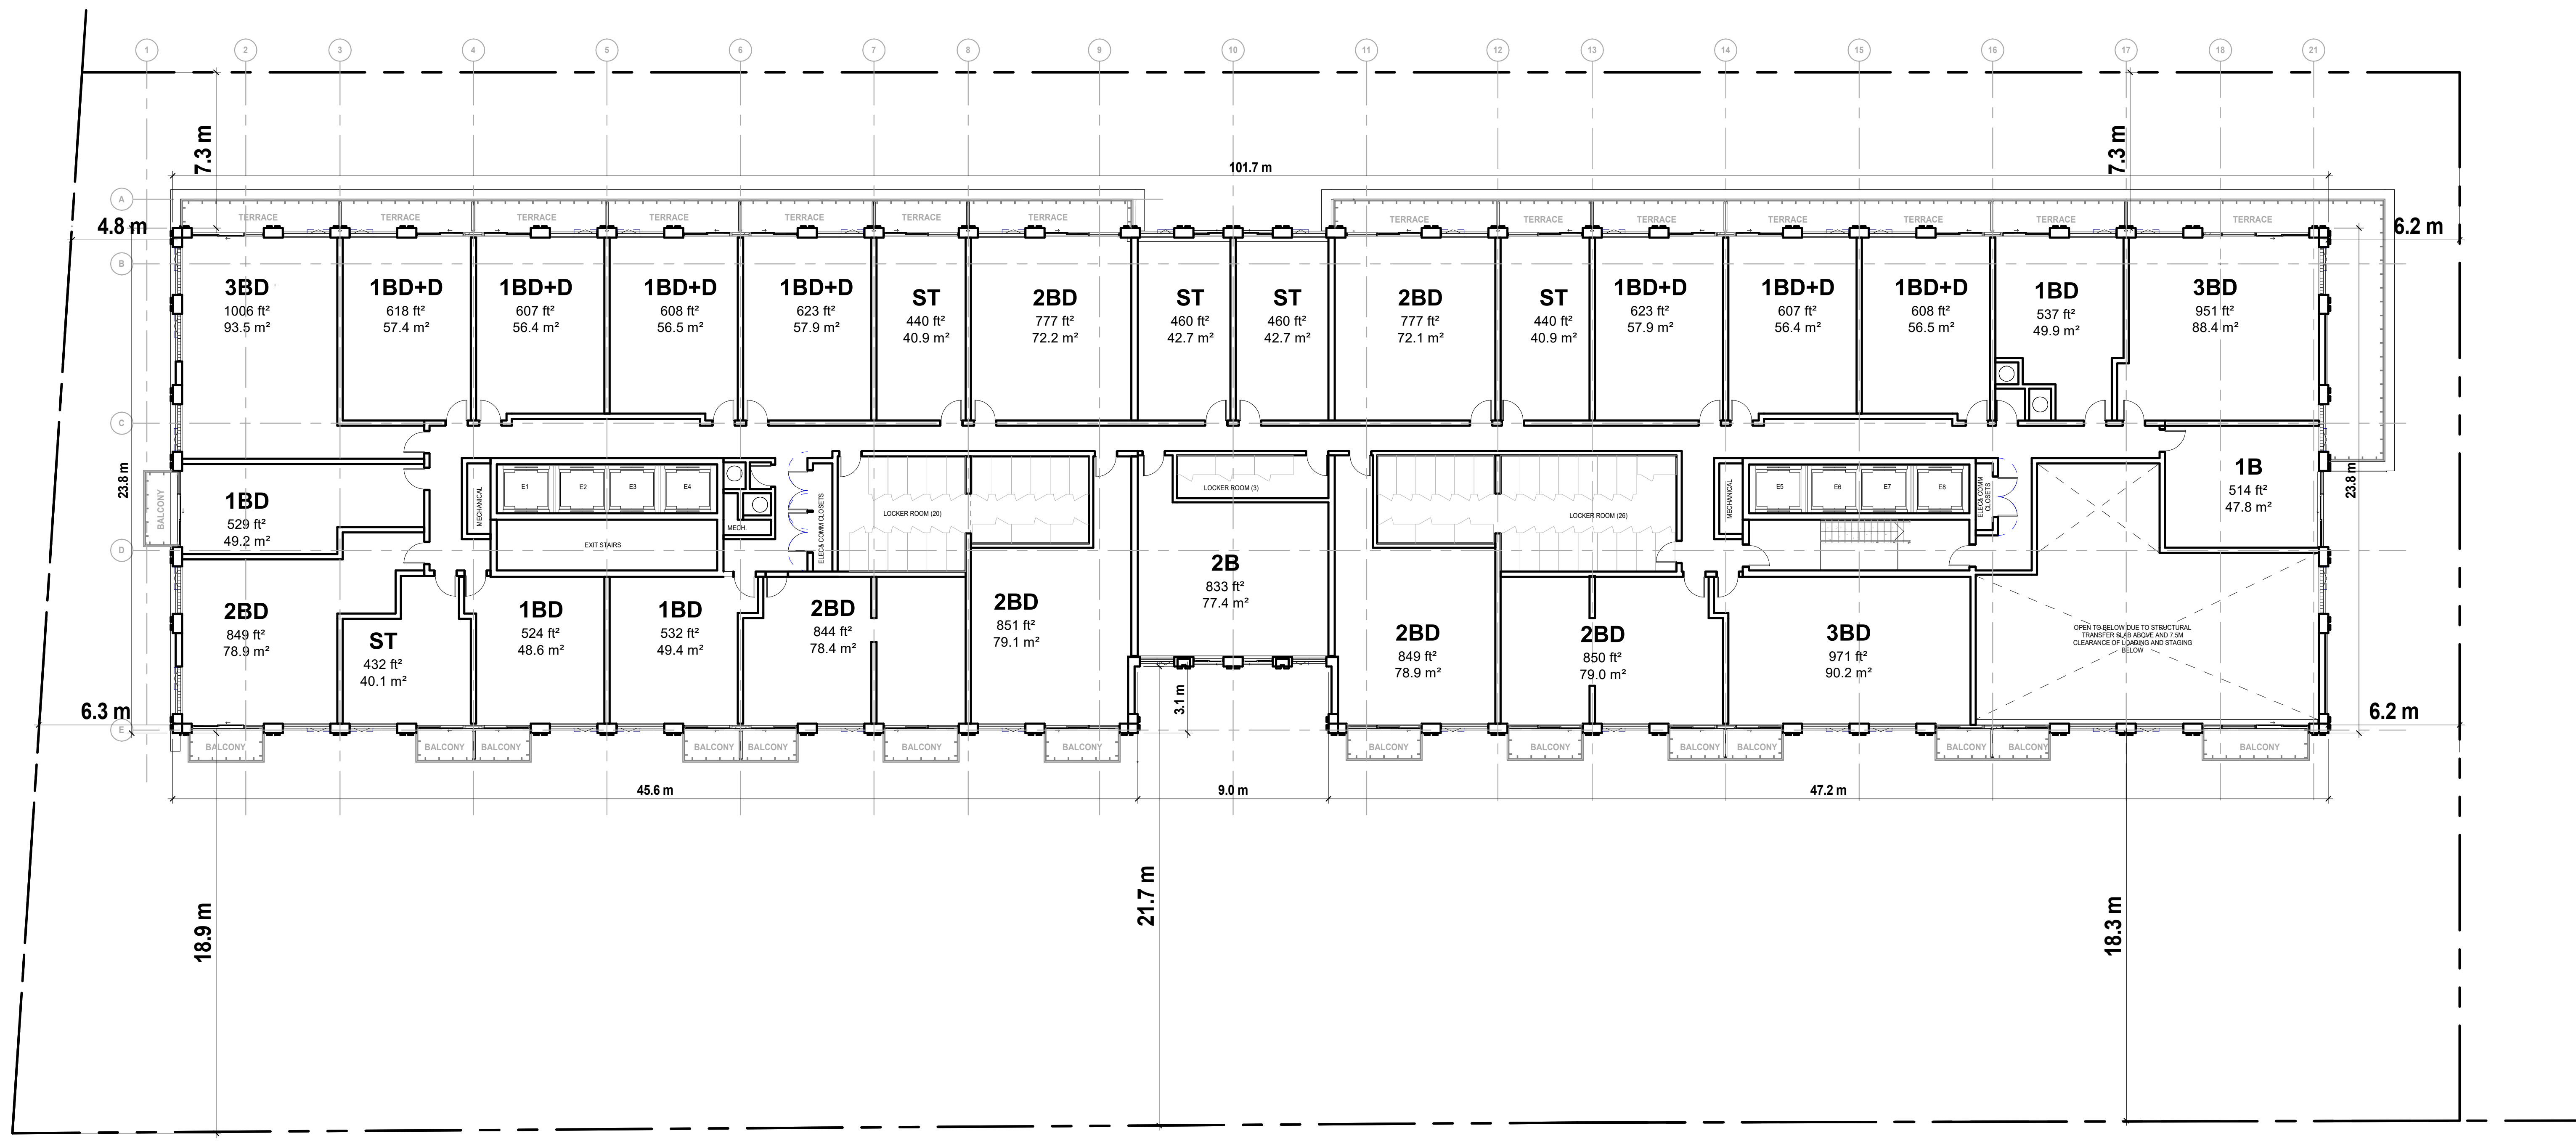

1 FLOOR 2

REVISION RECORD

Date	No.	Description
2026-04-10	ZBA Submission	
2024-12-19	Issued for DARC submission	

ISSUE RECORD

BDP. Quadrangle

Quadrangle Architects Limited
 The Wolf, 8 Spadina Avenue, Suite 2100, Toronto, ON M5V 0S9
 T 416.598.1340 www.bdpquadrangle.com

2233 Hurontario Street
 for
 2233 & 2235 Hurontario LTD

24031 1 : 150 CSO KCR
 PROJECT SCALE DRAWN REVIEWED

Level 2 And Level 3 Plan

A202.S

Note: This drawing is the property of the Architect and may not be reproduced or used without the expressed consent of the Architect. The Contractor is responsible for checking and verifying all areas and dimensions and shall report all discrepancies to the Architect and obtain verification prior to commencing work.