

2233-2235 HURONTARIO ST

MISSISSAUGA, ON

Project Number
26-107

Client
2233 & 2235 Hurontario LTD.

Consultant

ARCHITECT
BDP QUADRANGLE
8 SPADINA AVENUE, SUITE 2100
TORONTO, ON M5V 0S8
TEL: 416-598-1240

CIVIL ENGINEER
URBANTECH
2030 BRISTOL CIRCLE, SUITE 105
OAKVILLE, ON L6H 0H2
TEL: 905-829-8818


Revisions

1	ISSUED FOR ZBA	2026-04-13	KA
#	ISSUED FOR XXX	YYYY-MM-DD	BY

Stamp




Keymap

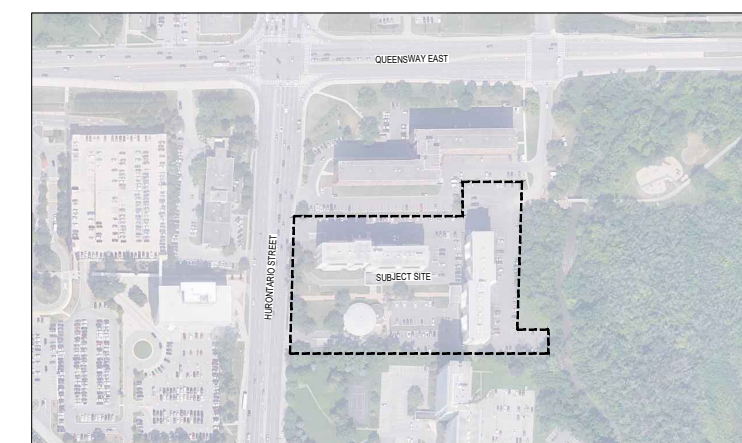

Scale
AS SHOWN

Phase
ZBA

North

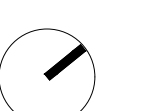

Drawing Name

LANDSCAPE PLAN



Sheet Number

NOT FOR CONSTRUCTION

LS.100

LEGEND

- SRUB & PERENNIAL PLANTING
- SO2/ GROUND COVER
- PEDESTRIAN CONCRETE PAVING 90x90
- VEHICULAR CONCRETE PAVING 90x90
- PEDESTRIAN CONCRETE UNIT PAVING 90x90
- FEATURE PAVING / WOOD-TEXTURED GLASS
- RUBBER SURFACE
- TREE PRESERVATION FENCE
- EXISTING TREE TO REMAIN
- PROPOSED TREE PLANTING
- RAISED CONCRETE PLANTER 450mm HT.

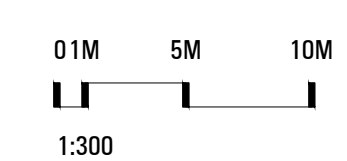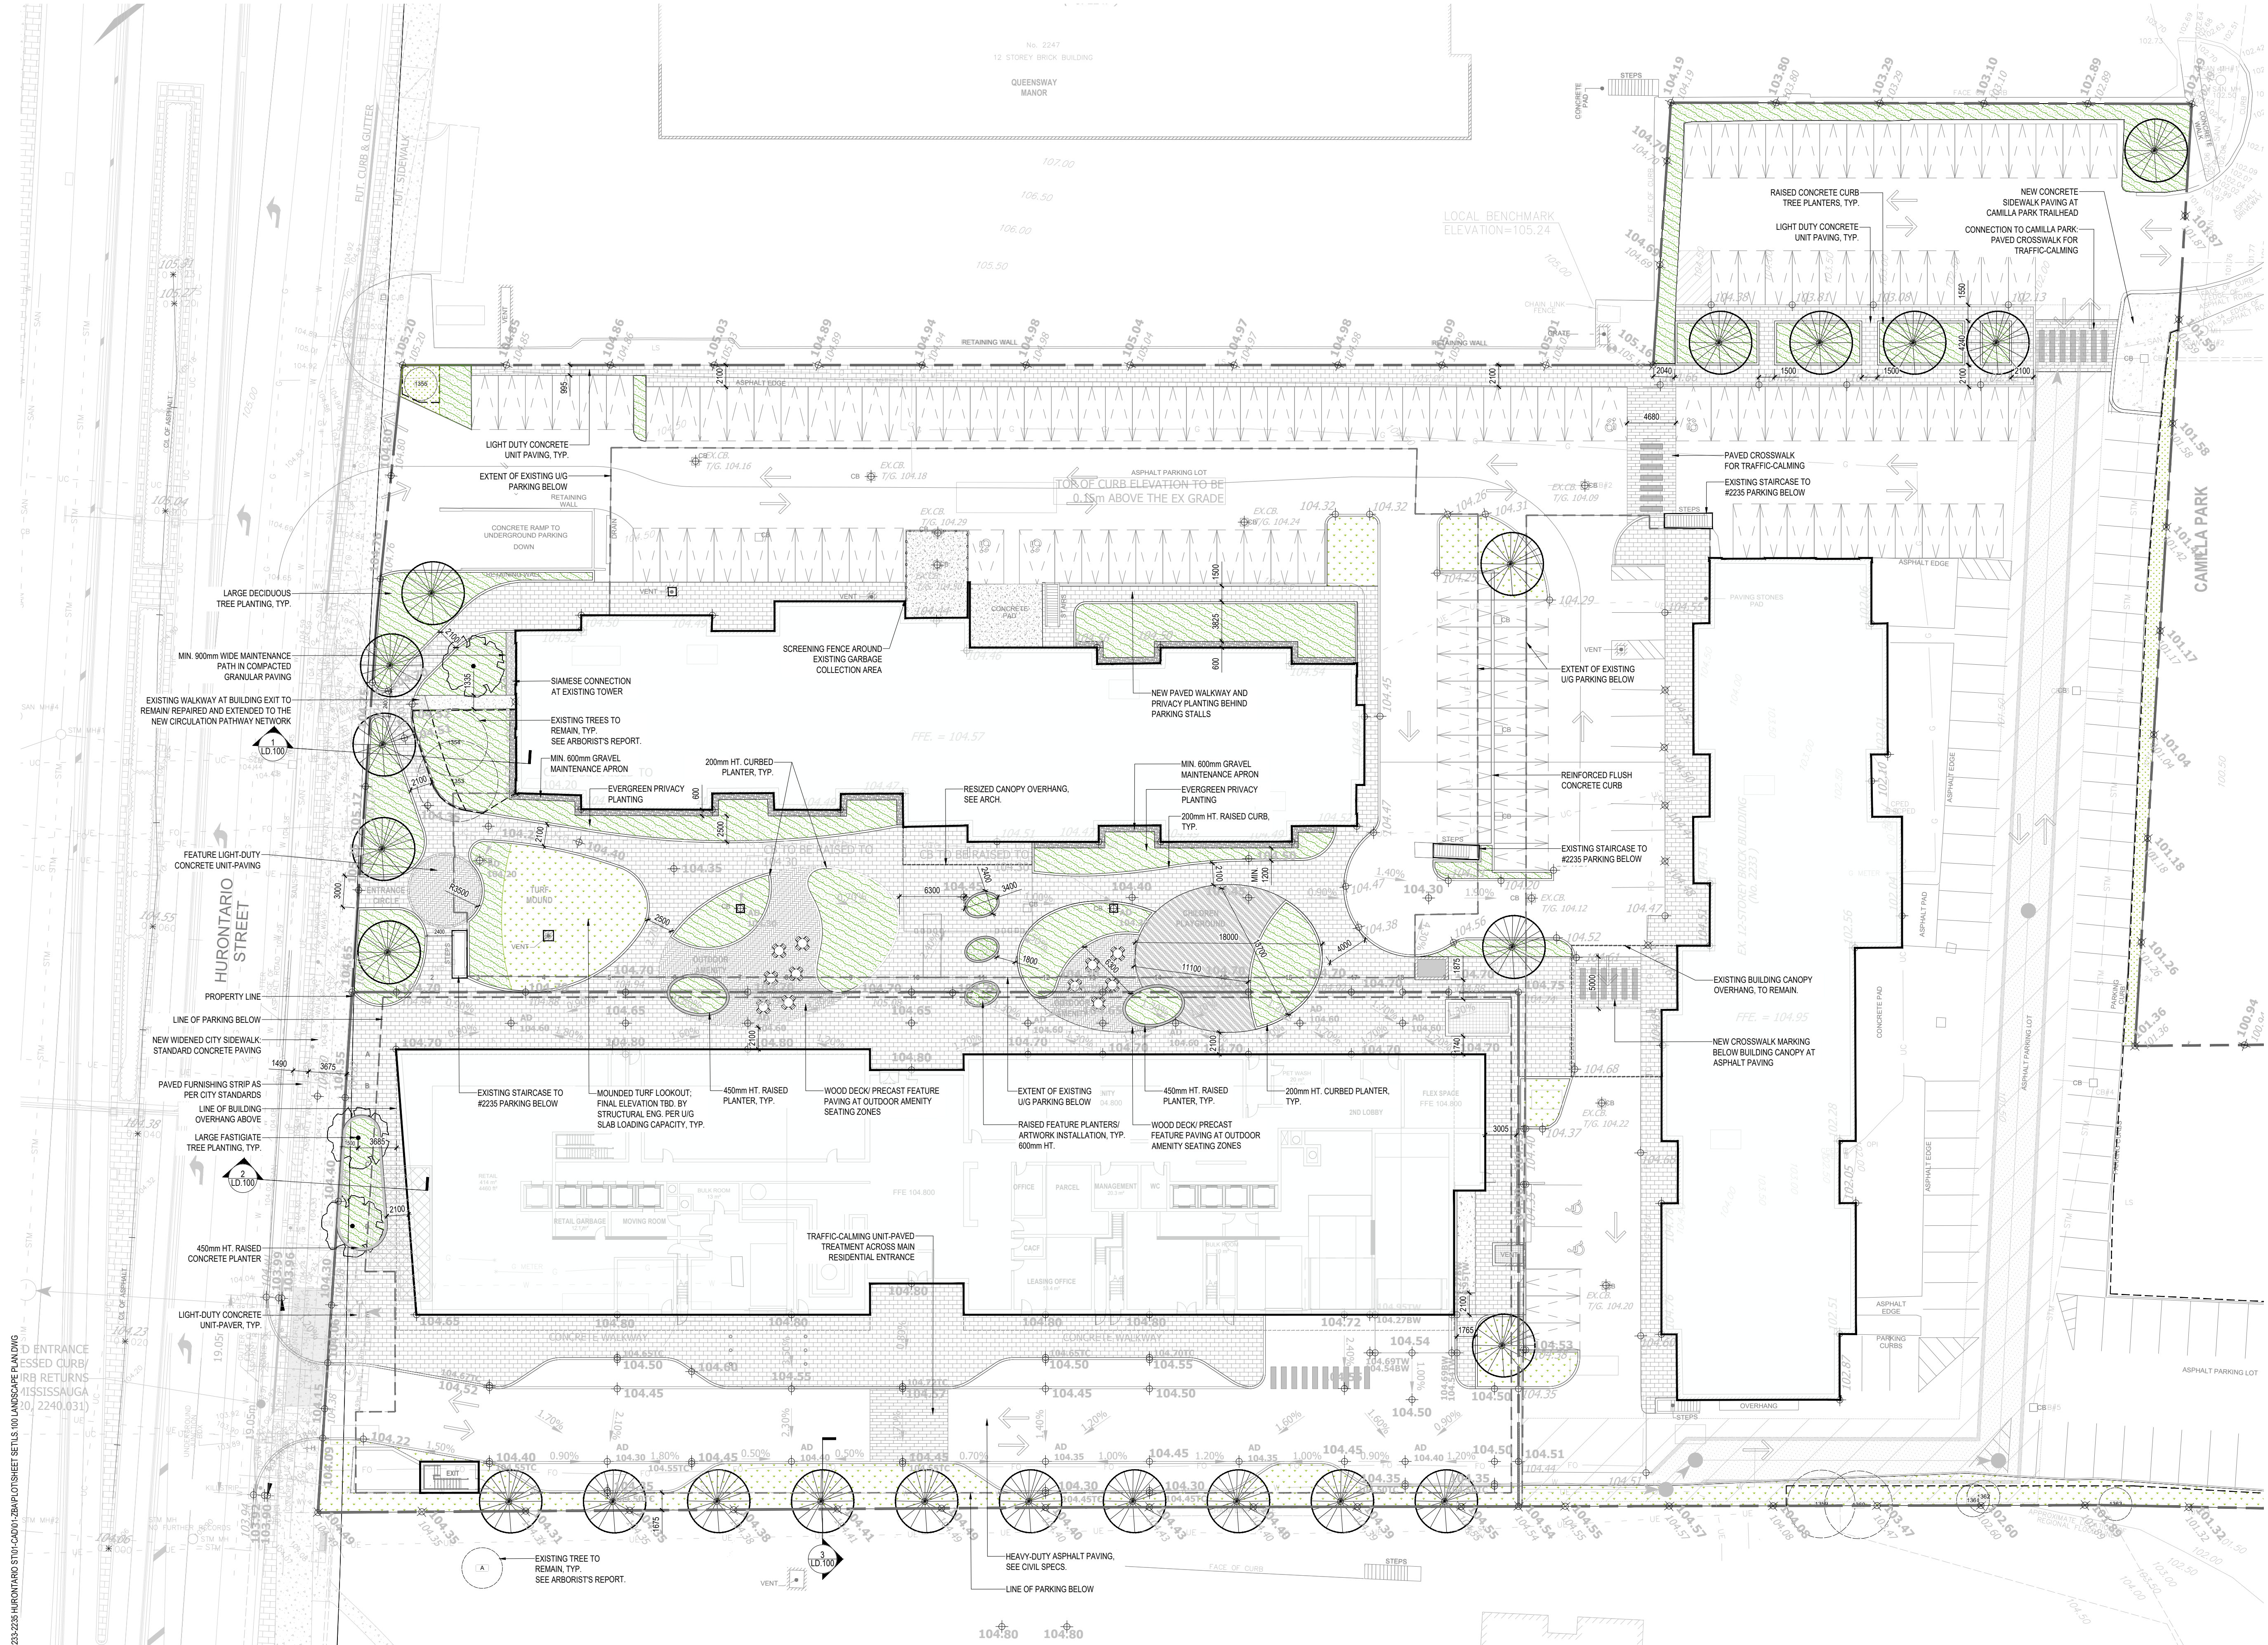

Apr 22, 2026 6:07 PM I:\PROJECTS\2026\04-107-2233-2235 HURONTARIO ST\100-LANDSCAPE PLAN.DWG
D ENTRANCE
ESSED CURB/
IRB RETURNS
MISSISSAUGA
20, 2240.031