


2 North-South Section

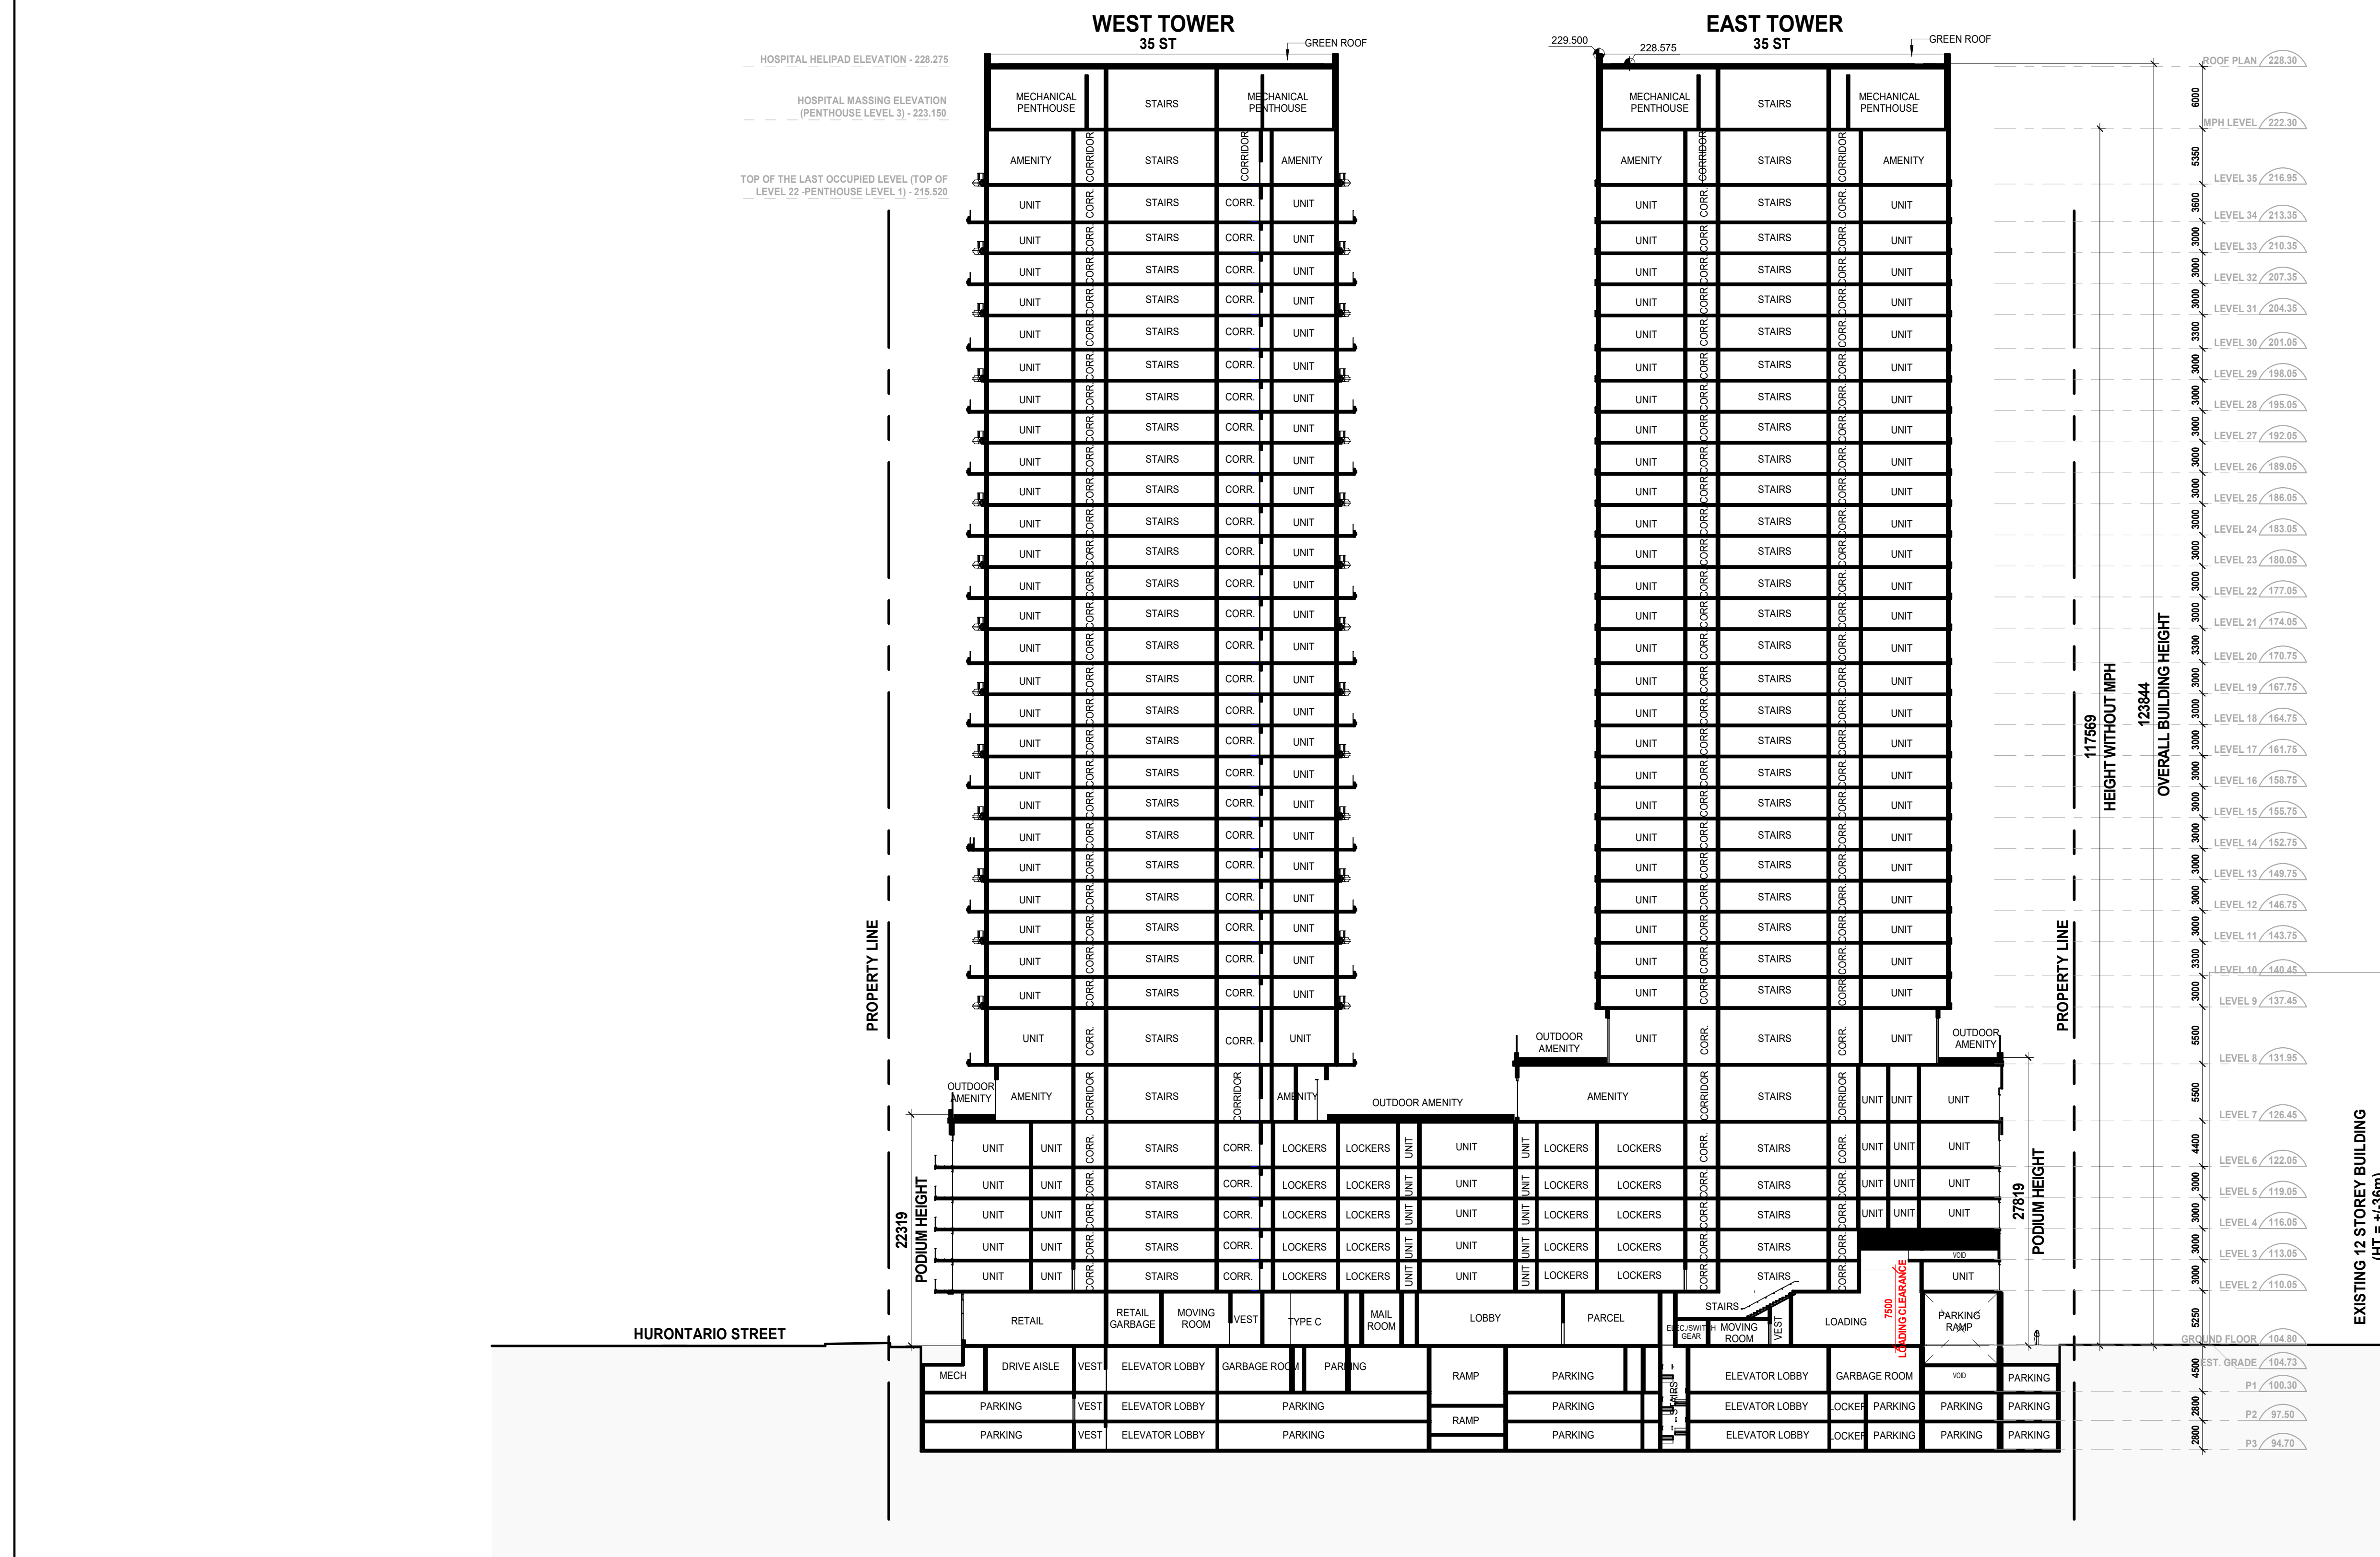

1 East-West Section

Date	No.	Description
2026-04-10	ZBA Submission	
2024-12-19	Issued for DARC submission	
ISSUE RECORD		

BDP. Quadrangle

Quadrangle Architects Limited
The West, 8 Spadina Avenue, Suite 2100, Toronto, ON M5V 0S8
416.598.1342 www.bdpquadrangle.com

2233 Hurontario Street
2233 Hurontario Street
for 2233 & 2235 Hurontario LTD

24031 1 : 350 KCR KCR
PROJECT SCALE DRAWN REVIEWED

Building Sections

A451.S

Note: This drawing is the property of the Architect and may not be reproduced or used without the expressed consent of the Architect. The Contractor is responsible for checking and verifying all notes and dimensions and shall report all discrepancies to the Architect and obtain verification prior to commencing work.

Client: KCR/BDP/Quadrangle/BDP/AR_DATE: 2025_0401_2233_Hurontario_A451.S_KR4/10/24

2025-04-30 2:47:09 PM