


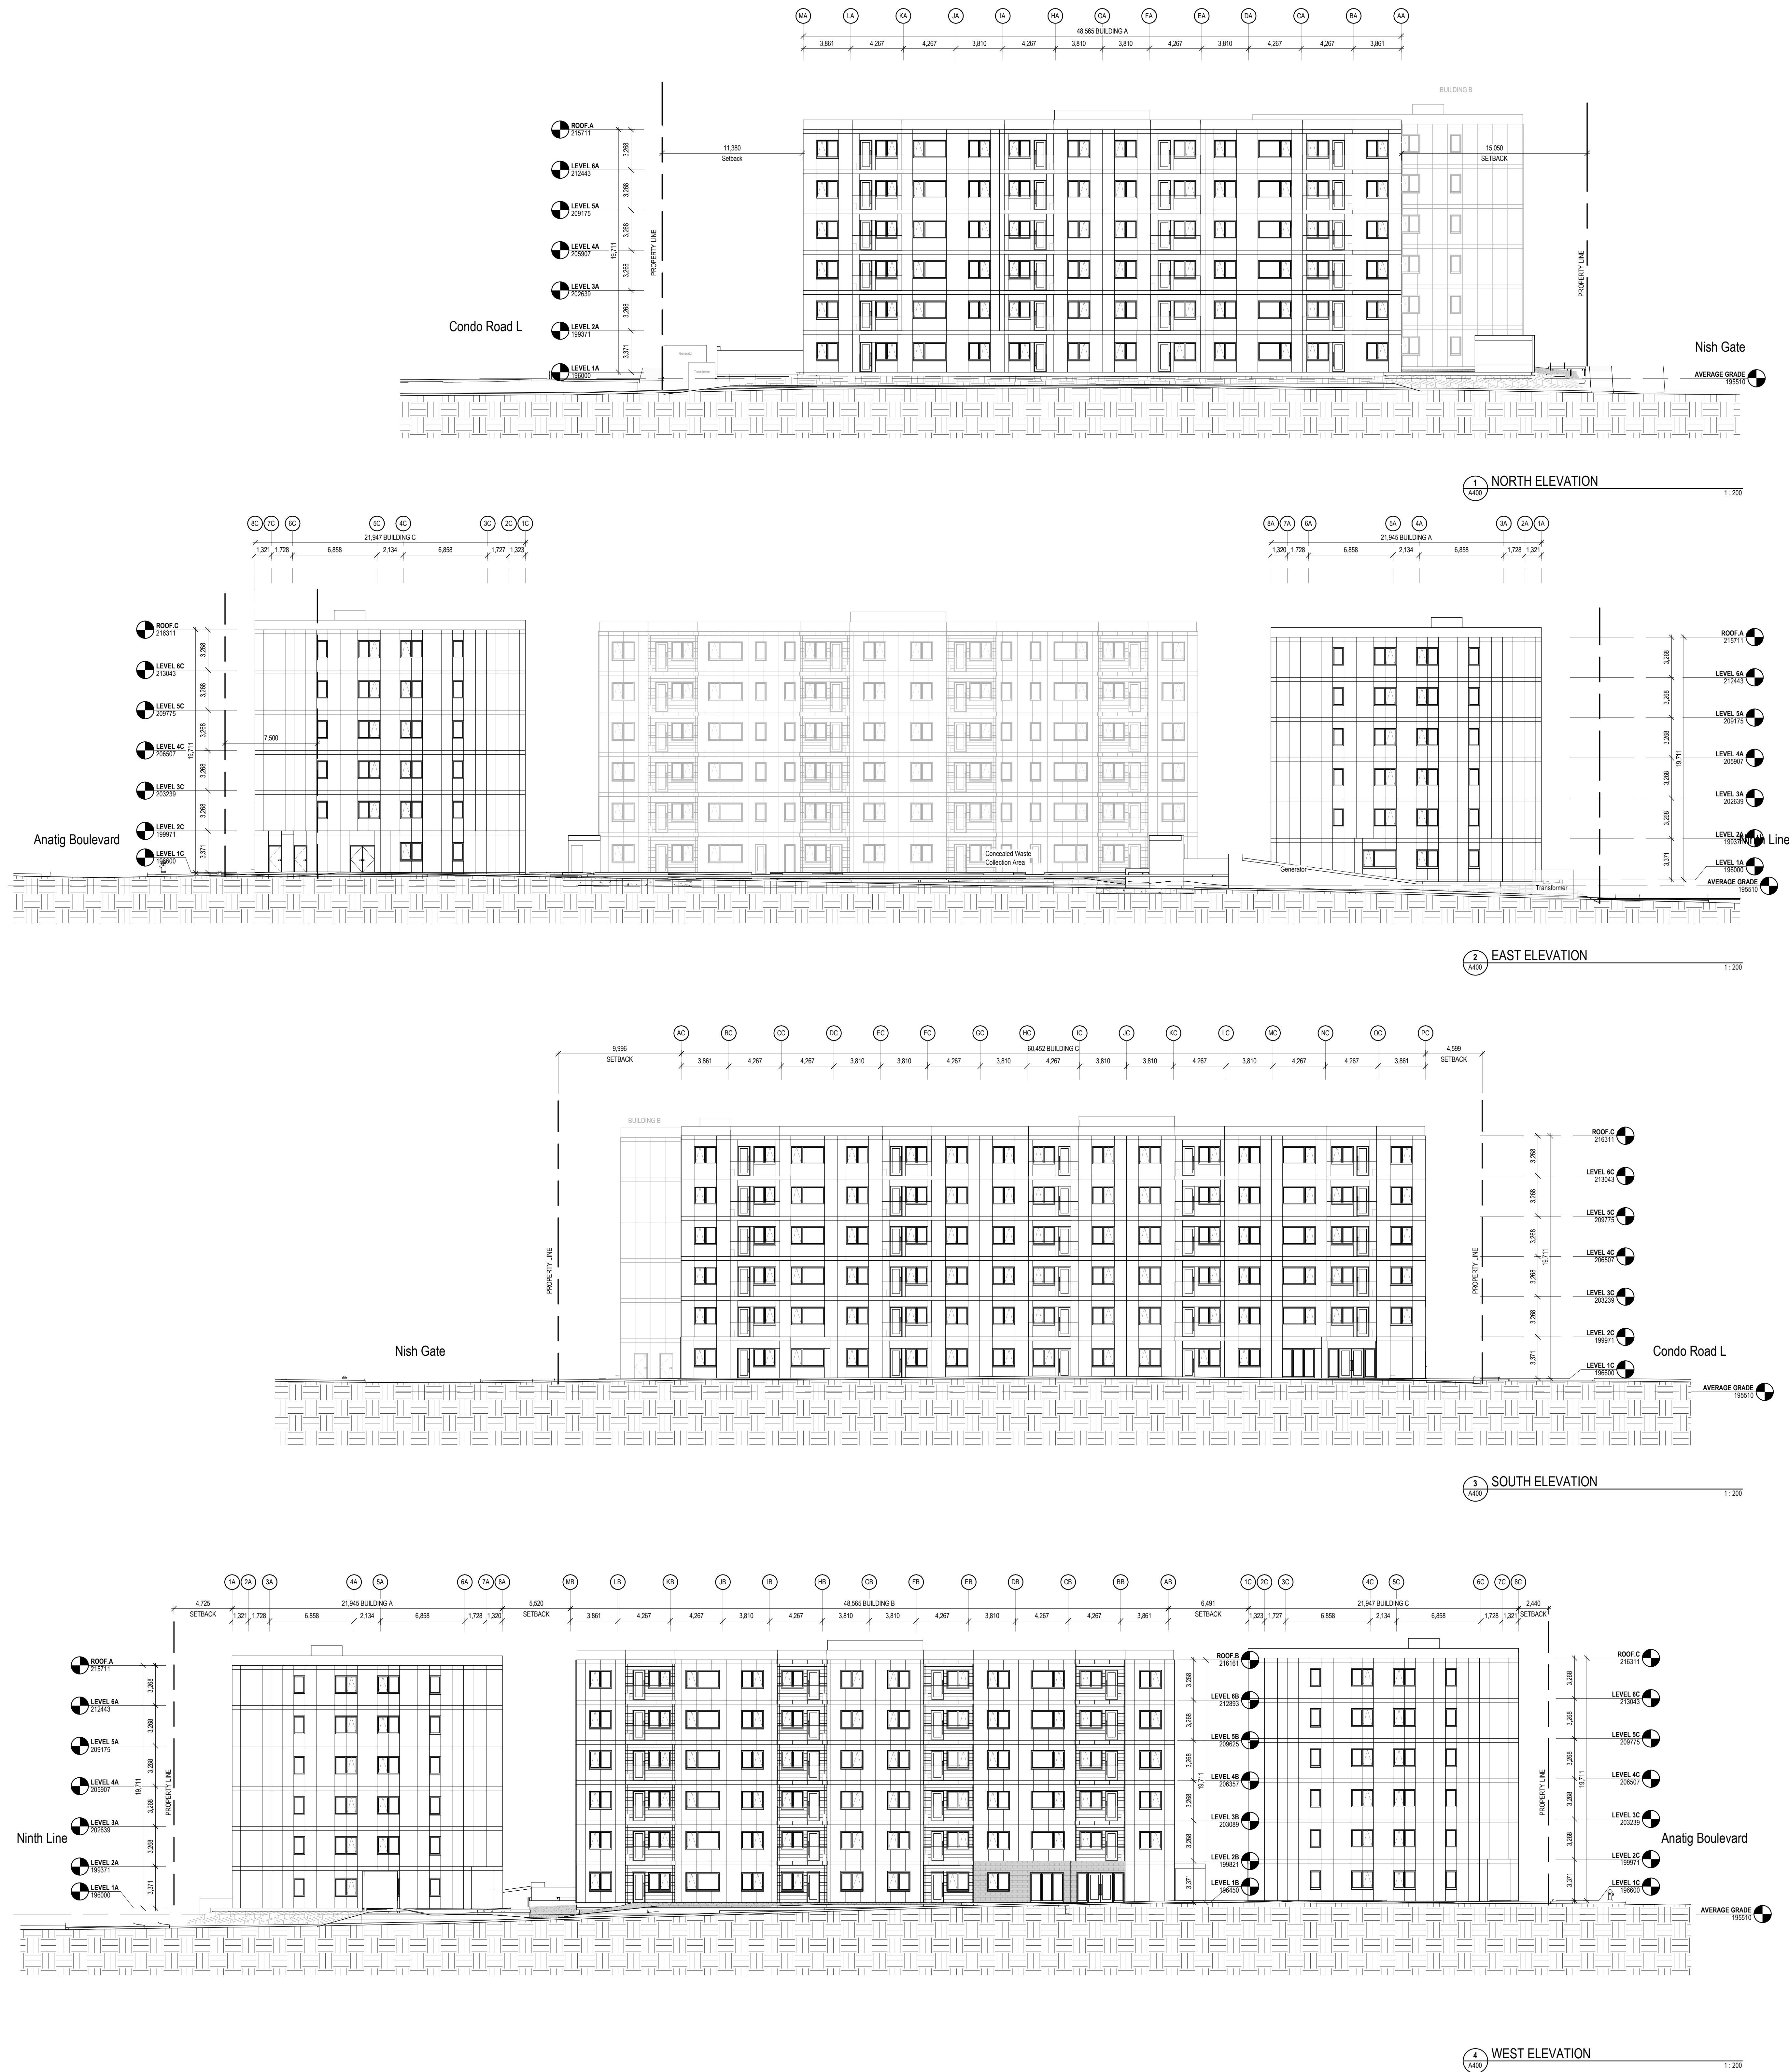

CLIENT
MATTAMY HOMES
SUITE 1800
3300 BLOOR ST. WEST
TORONTO, ON M8X 2X2
905-907-8888
WWW.MATTAMYHOMES.COM

lemay
Lemay CO Inc


STRUCTURAL	MECHANICAL
BLACKWELL ENGINEERING	SMITH + ANDERSEN
SUITE 1301	100 SHEPPARD AVE E
134 PETER ST	NORTH YORK, ON M2N 6Z1
TORONTO, ON M5V 1X6	416-487-8151
416-593-5300	SMITHANDANDERSEN.COM
BLACKWELL.CA	

ELECTRICAL
SMITH + ANDERSEN
 100 SHEPPARD AVE E
 NORTH YORK, ON M2N 6Z1
 416-487-8151
 SMITHANDANDERSEN.COM

LANDSCAPE	STRUCTURAL
NAK	JABLONSKY AST & PARTNE
SUITE 211	SUITE 400
213 STERLING RD	3 CONCORDE GATE
TORONTO, ON M6R 2B2	NORTH YORK, ON M3C 3N7
416-340-8700	416-447-7405
NAKDESIGNSTRATEGIES.COM	JABLONSKY.CA

PLANNING	TRANSPORTATION
GSAI	CROZIER
700-10 KINGSBRIDGE GARDEN CIRCLE MISSISSAUGA, ON L5R 3K6 905-568-8888 WWW.GSAI.CA	SUITE 600 211 YONGE ST TORONTO, ON M5B 2H1 416-477-3392 CFRCROZIER.CA

KEYPLAN

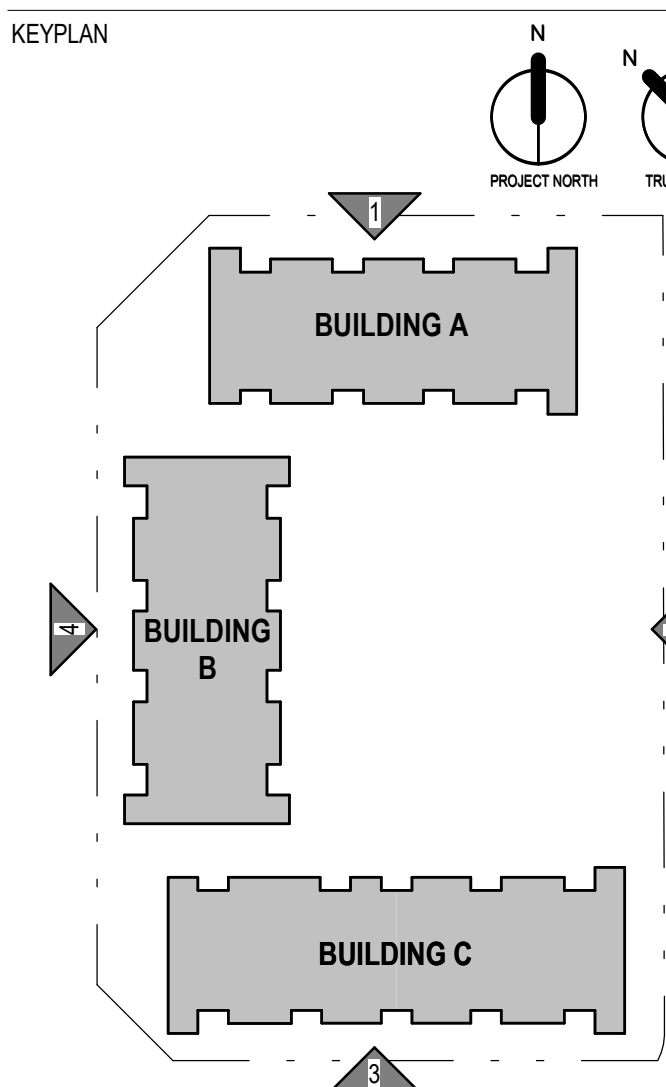

NOTES

1. CONTRACTOR TO CHECK AND VERIFY ALL DIMENSIONS PRIOR TO COMMENCING WORK.
2. CONTRACTOR TO COMPLY WITH ALL BUILDING CODES, REGULATIONS, AND ORDINANCES OF AUTHORITIES HAVING JURISDICTION.
3. THIS DRAWING IS NOT TO BE USED FOR CONSTRUCTION UNLESS IT IS ISSUED FOR CONSTRUCTION BY LEMAY ARCHITECTURE AND DESIGN LTD.
4. DO NOT SCALE DRAWING.
5. THIS DRAWING MAY NOT BE COPIED, ALTERED, OR DISTRIBUTED IN WHOLE OR IN PART WITHOUT WRITTEN PERMISSION. COPYRIGHT © LEMAY ARCHITECTURE AND DESIGN LTD.
6. REPORT ANY ERRORS AND OMISSIONS TO THE CONSULTANT IMMEDIATELY PRIOR TO COMMENCING WORK.
7. DIMENSIONS FROM THE CONSULTANT'S DOCUMENTS WITHOUT WRITTEN APPROVAL FROM CONSULTANT ARE SUBJECT TO CORRECTIONS AT CONTRACTOR EXPENSE.
8. DIMENSIONS ARE IN METRIC (MM) UNLESS NOTED OTHERWISE.

ISSUE

12	01/16/2026	ISSUED FOR SPA
#	DATE	DESCRIPTION

SEAL



PROJECT NUMBER & PROJECT NAME
25-0251 - THE NINE - MATTAMY MODUL

SHEET NAME
OVERALL ELEVATIONS - EXTERIOR

APPROVED BY _____

APPROVER

CHECKED BY

Checker

DRAWN BY

Auth:

DATE / TIME
2026-01-15 10:46:4

SHEET NO.

A40